


DRAFT - NOT FOR CONSTRUCTION



I-65 AND LAFAYETTE AVE. SB - EXIT FLYOVER INTERCHANGE ALTERNATE

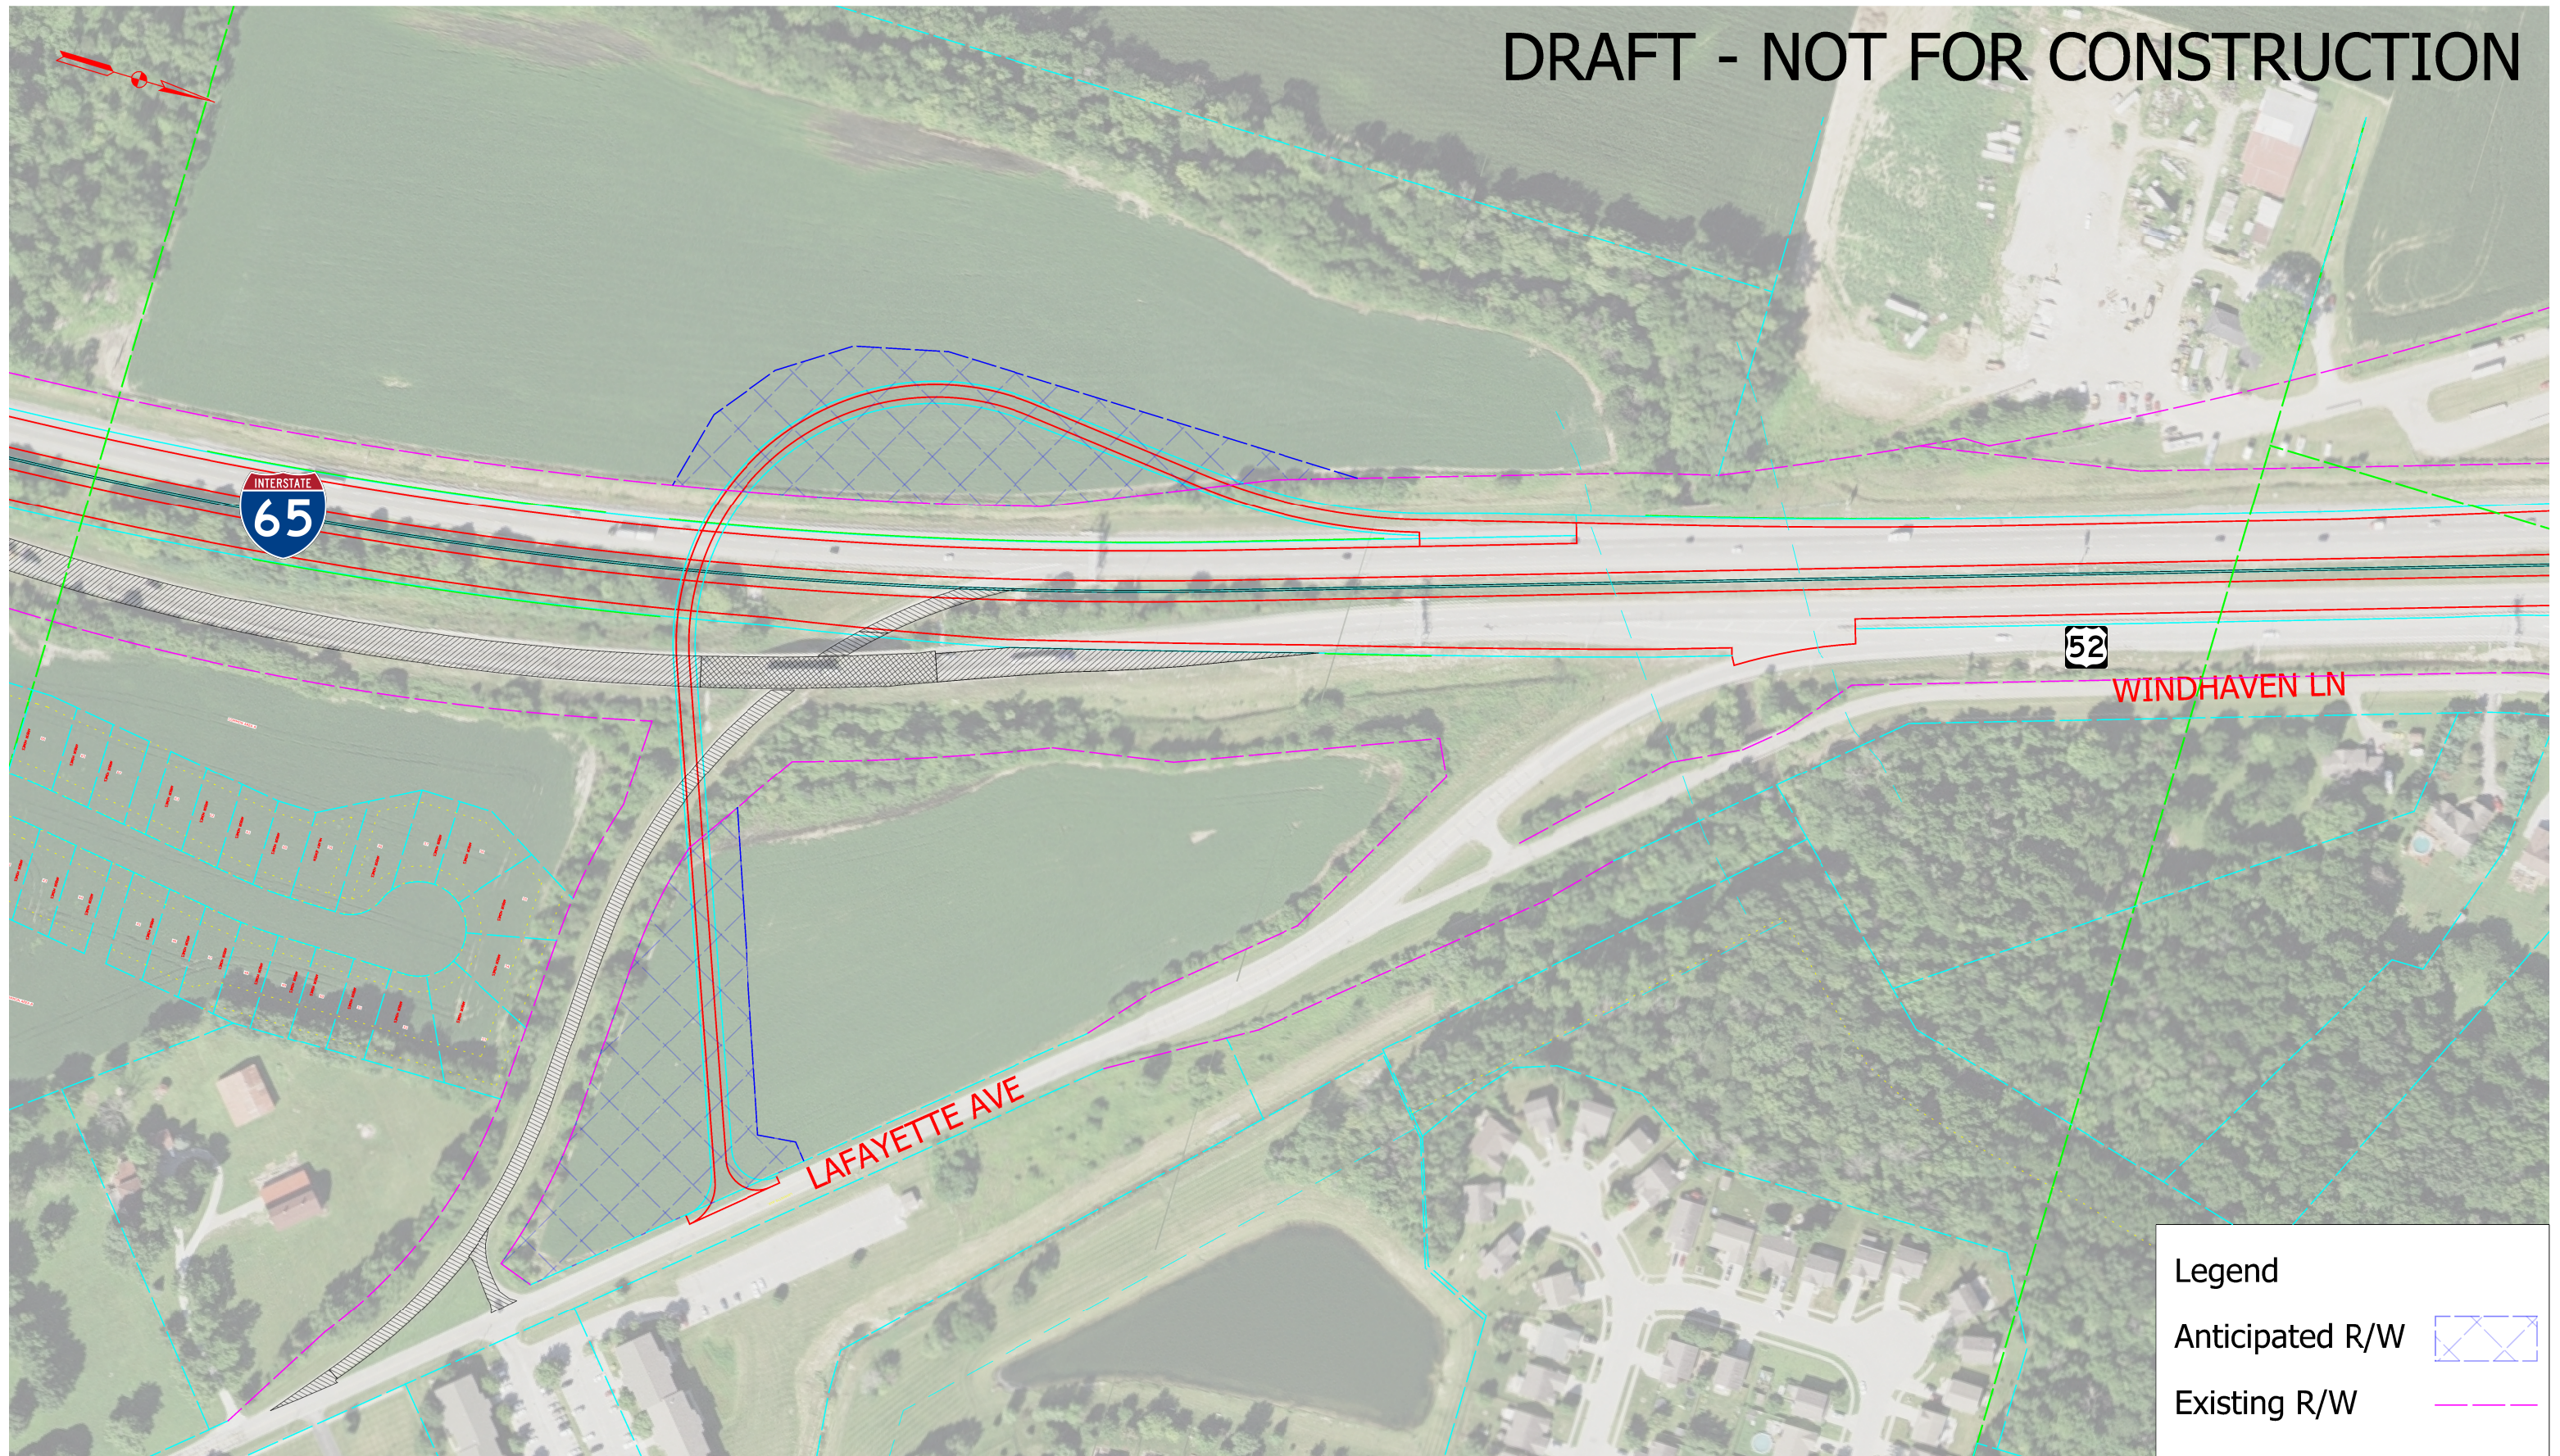