


I:\7/15/2021 3:45:23 PM - Old US 41 - over US 41\09Road\04 Design files\04 Displays\Public Hearing\Public Hearing.dgn

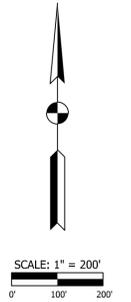

LEGEND:


- Seeding
- Existing Pavement
- Proposed HMA Pavement
- Driveway
- Raised Median
- Existing Right-Of-Way
- Property Line
- Lot Line
- Existing Easement Line

Clinton Street (Old US 41) over US 41 - Des. No. 1500146

**Bridge Removal of North Clinton Street (Old US 41) over US 41;
Intersection Improvement and Roadway Modifications between Budd Road and Evans Avenue in Vigo County, Indiana**

Proposed Design Exhibit
July 20, 2022
(Draft - Not for Construction)



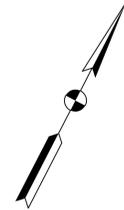

SCALE: 1" = 50'
0 25 50'

LEGEND:

- Seeding
- Existing Pavement
- Proposed HMA Pavement
- Driveway
- Raised Median

I:\7/18/2022 1:10:21 PM - Old US 41 over US 41\09Road\04 Design files\04 Displays\Public hearing\Public Hearing.dgn


Clinton Street (Old US 41) over US 41 - Des. No. 1500146

Bridge Removal of North Clinton Street (Old US 41) over US 41;
Intersection Improvement and Roadway Modifications between Budd Road and Evans Avenue in Vigo County, Indiana

Proposed Design Exhibit
July 20, 2022
(Draft - Not for Construction)



I:\7/18/2022 1:10:23 PM - Old US 41 - over US 41\09Road\04 Design files\04 Displays\Public Hearing\Public Hearing.dgn

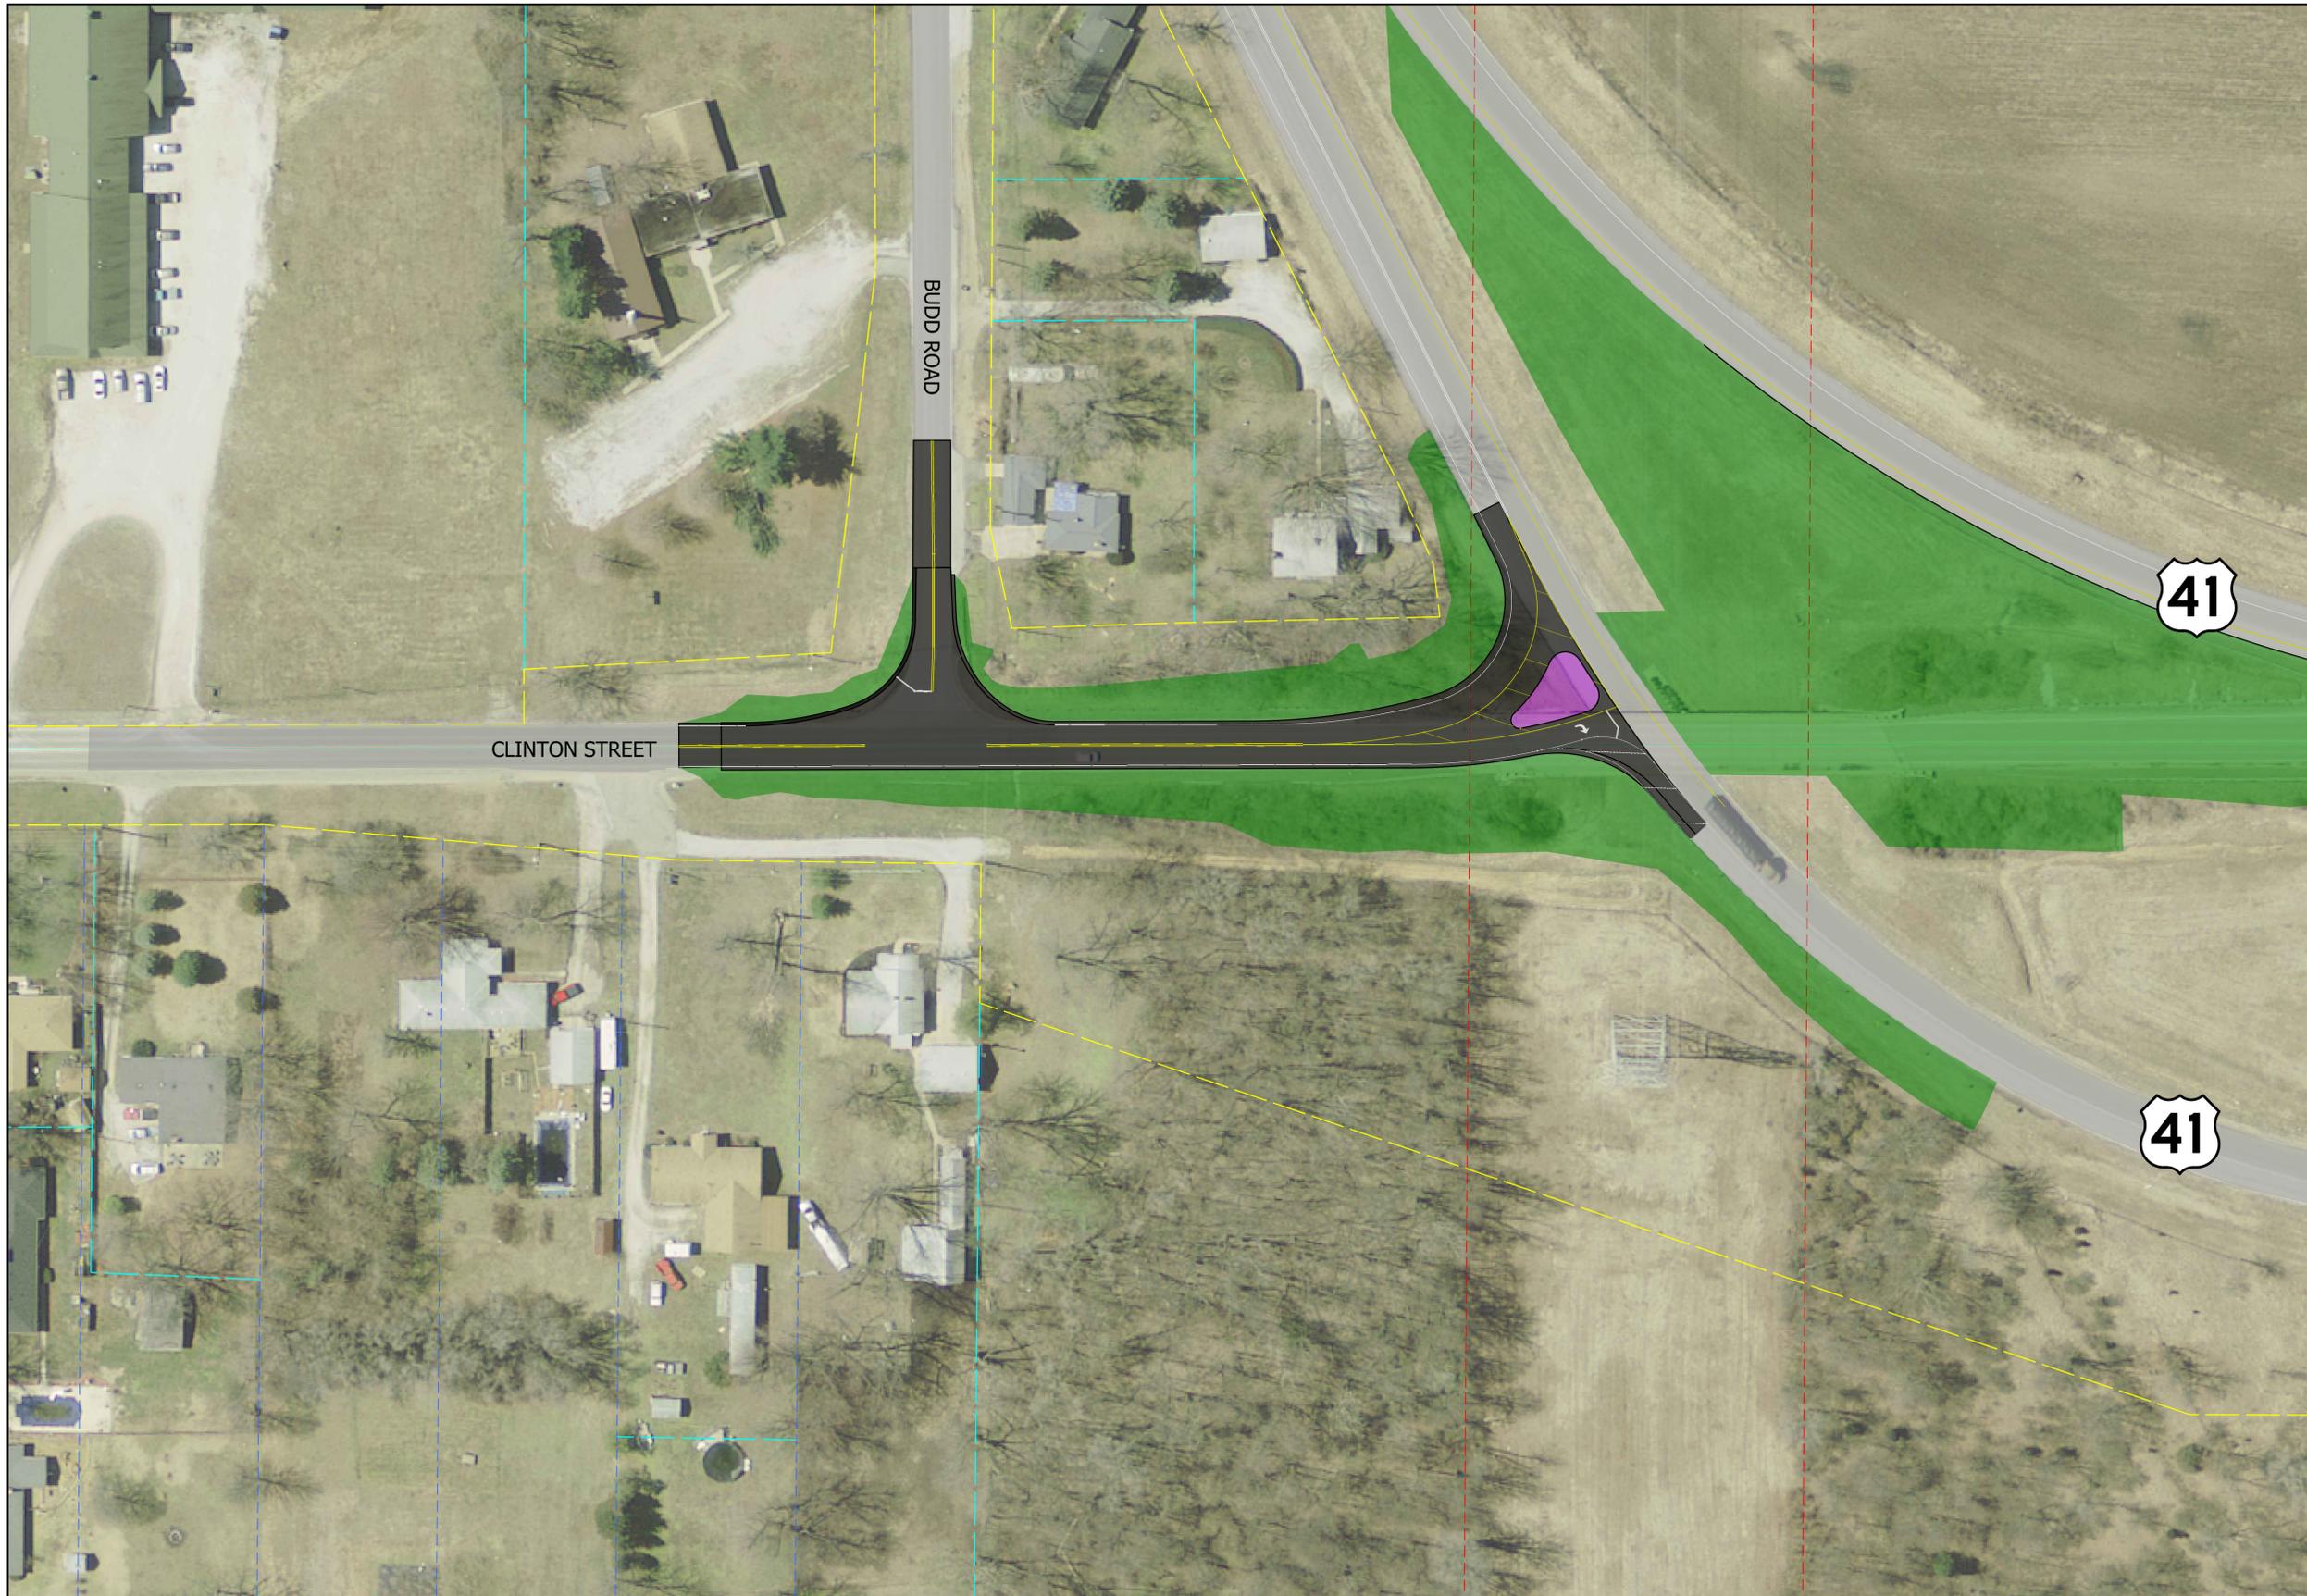

SCALE: 1" = 50'
 0' 25' 50'

LEGEND:

- Seeding
- Existing Pavement
- Proposed HMA Pavement
- Driveway
- Raised Median

Clinton Street (Old US 41) over US 41 - Des. No. 1500146

Bridge Removal of North Clinton Street (Old US 41) over US 41;
 Intersection Improvement and Roadway Modifications between Budd Road and Evans Avenue in Vigo County, Indiana

Proposed Design Exhibit
 July 20, 2022
 (Draft - Not for Construction)

