


BEGIN SEGMENT 1  
DES No. 1700135  
STA: 391+10.00 "Q"

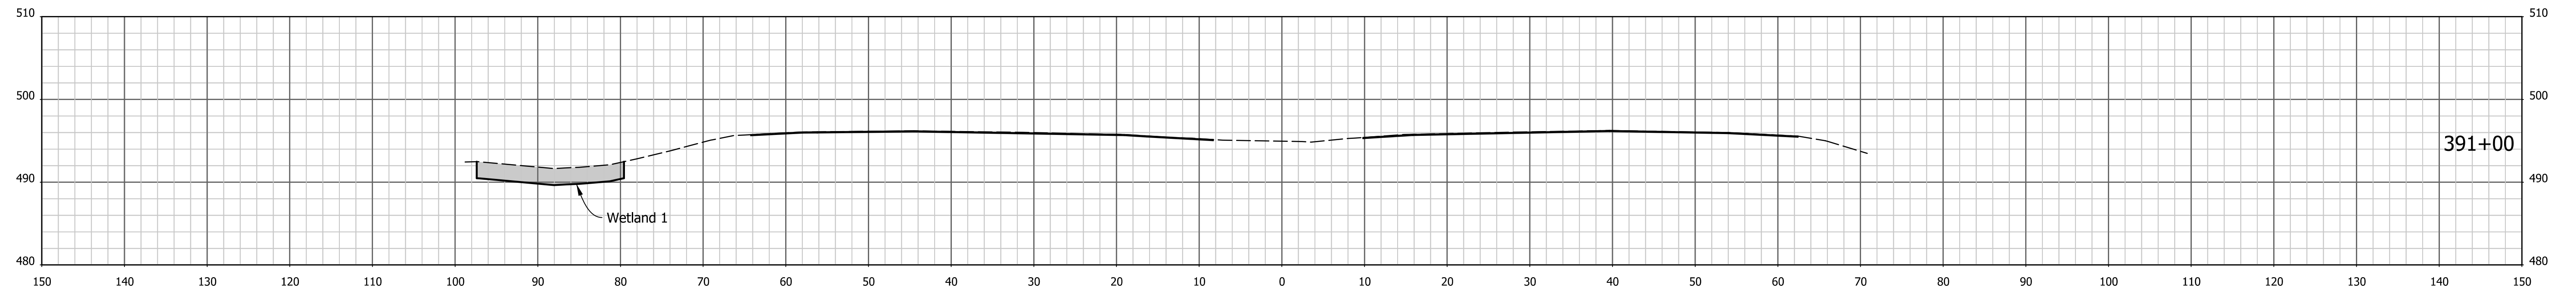




1/4/7/2022 4:03:43 PM I:\200035 - I65 ATL\09road\04 Design files\02 DGN\Plans\200035\_29\_Sht\_Xsec\_Line PR-Q.dgn

RECOMMENDED FOR APPROVAL _____	DESIGN ENGINEER _____	DATE _____
DESIGNED: AMD _____	DRAWN: JJP _____	
CHECKED: DJG _____	CHECKED: DJG _____	

INDIANA  
DEPARTMENT OF TRANSPORTATION

CROSS SECTIONS  
STA. 391+00 TO STA. 392+00 "PR-Q"

HORIZONTAL SCALE 1" = 10'	BRIDGE FILE N/A
VERTICAL SCALE 1" = 10'	DESIGNATION 1700135
SURVEY BOOK Electronic	SHEETS 1 of 246
CONTRACT R-41529	PROJECT 1700135

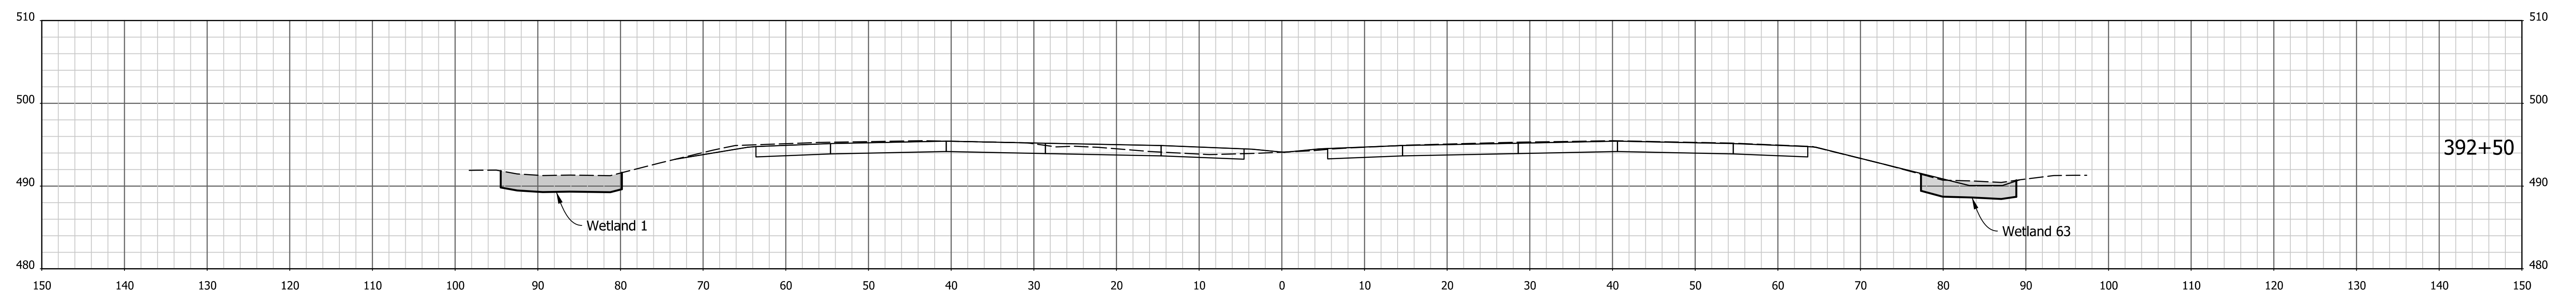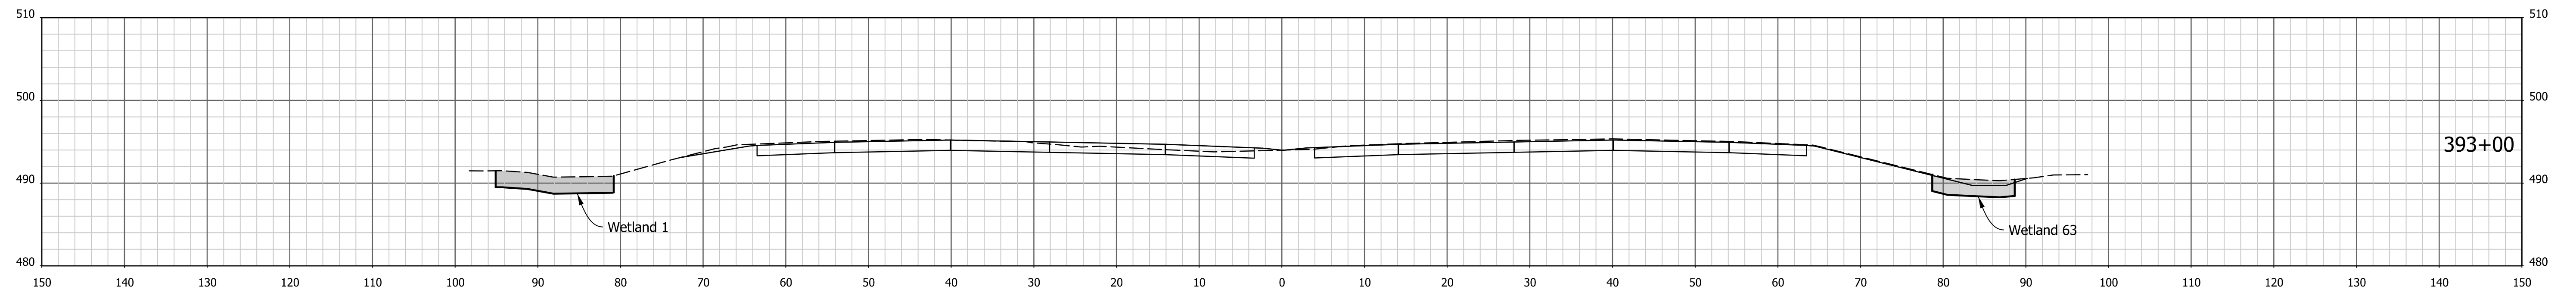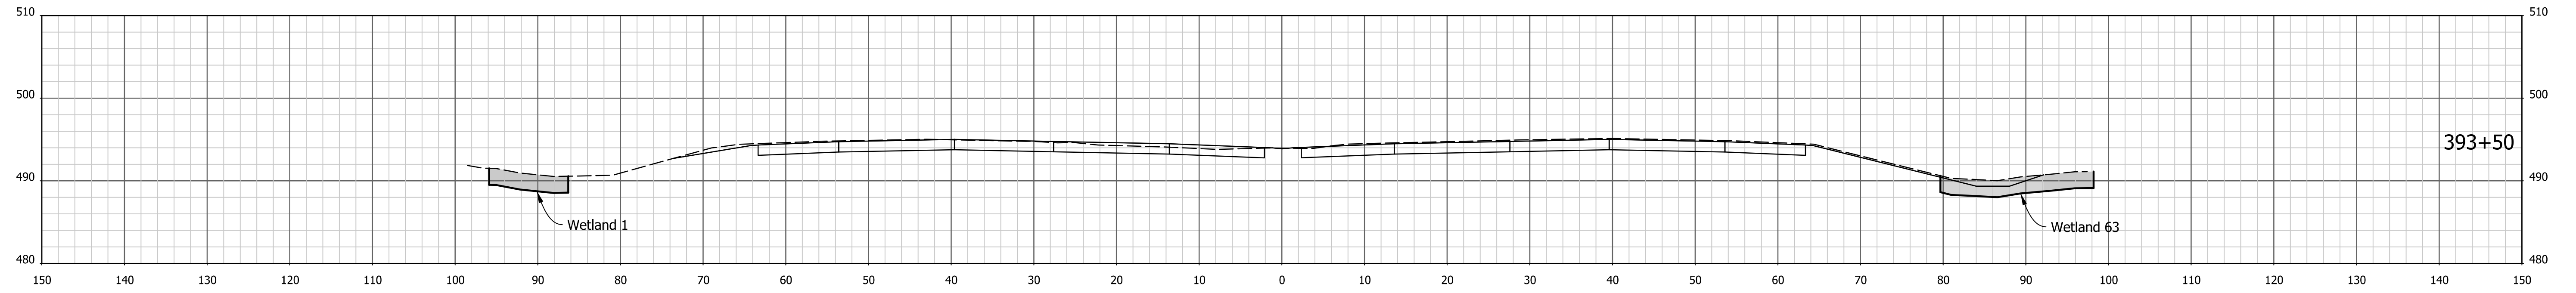




1/4/7/2022 4:03:44 PM I:\PR\09road\04 Design files\02 DGN\Plans\200035\_29\_Sht\_Xsec\_Line PR-Q.dgn

RECOMMENDED FOR APPROVAL _____	DESIGN ENGINEER _____	DATE _____
DESIGNED: AMD _____	DRAWN: JJP _____	
CHECKED: DJG _____	CHECKED: DJG _____	

**INDIANA  
DEPARTMENT OF TRANSPORTATION**

**CROSS SECTIONS**  
STA. 392+50 TO STA. 393+50 "PR-Q"

HORIZONTAL SCALE 1" = 10'	BRIDGE FILE N/A
VERTICAL SCALE 1" = 10'	DESIGNATION 1700135
SURVEY BOOK Electronic	SHEETS 2 of 246
CONTRACT R-41529	PROJECT 1700135

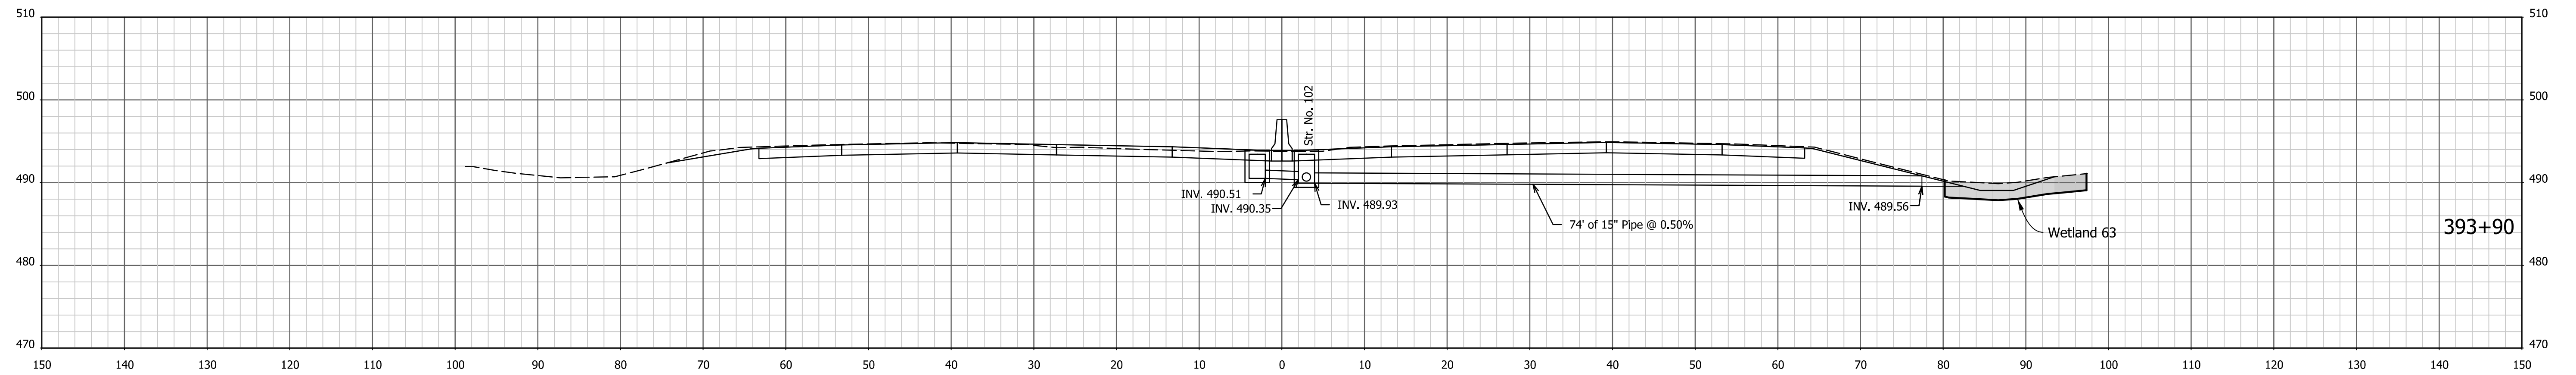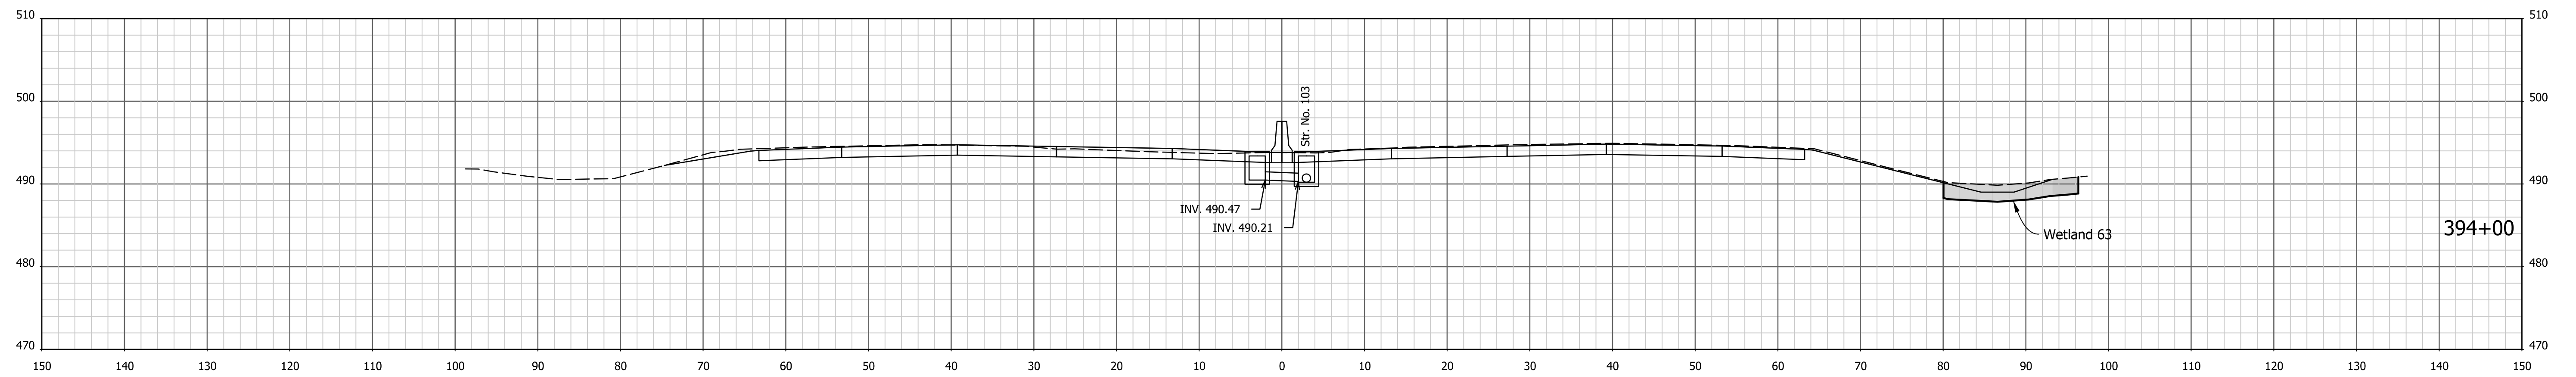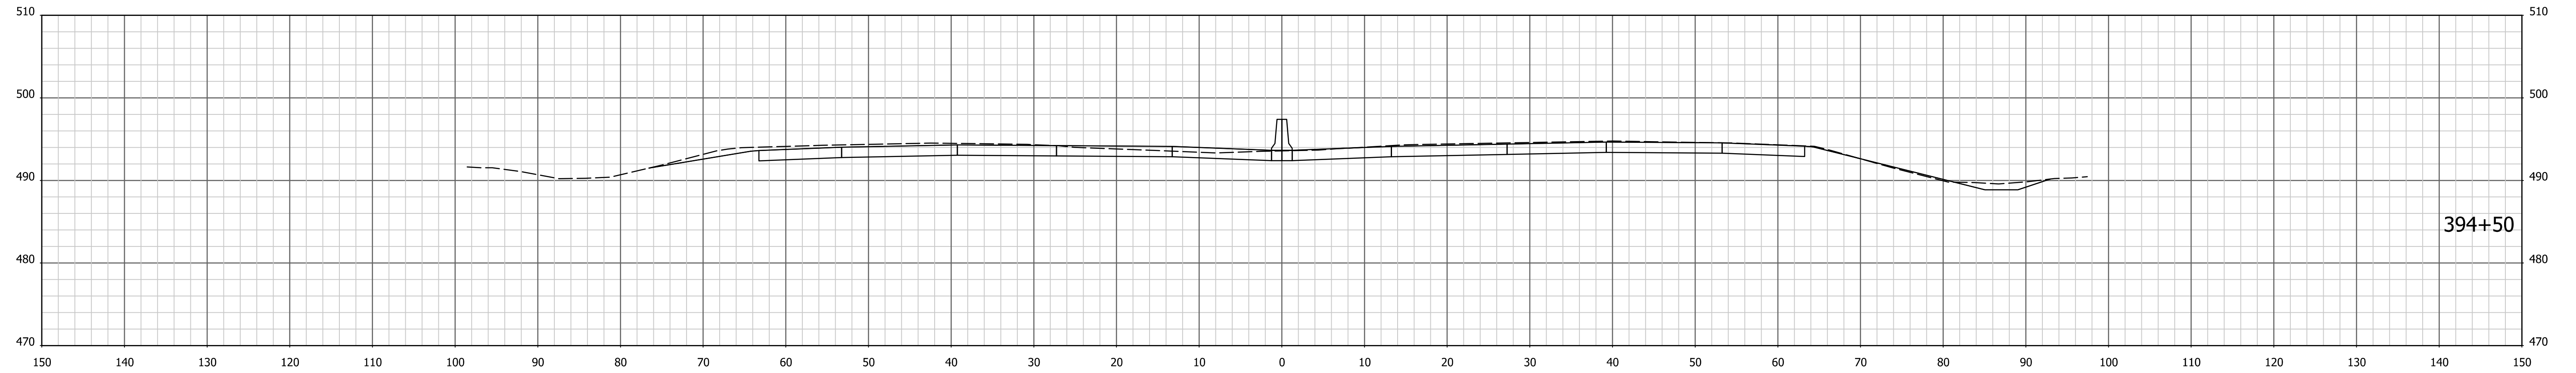

I:\4\7\2022 - 4:03:46 PM - I:\200035 - I65 ATL\09road\04 Design files\02 DGN\Plans\200035\_29\_Sht\_Xsec\_Line PR-Q.dgn


RECOMMENDED FOR APPROVAL \_\_\_\_\_  
 DESIGN ENGINEER DATE \_\_\_\_\_

DESIGNED: AMD DRAWN: JJP  
 CHECKED: DJG CHECKED: DJG


INDIANA  
 DEPARTMENT OF TRANSPORTATION

CROSS SECTIONS  
 STA. 393+90 TO STA. 394+50 "PR-Q"


HORIZONTAL SCALE	BRIDGE FILE
1" = 10'	N/A
VERTICAL SCALE	DESIGNATION
1" = 10'	1700135
SURVEY BOOK	SHEETS
Electronic	3 of 246
CONTRACT	PROJECT
R-41529	1700135

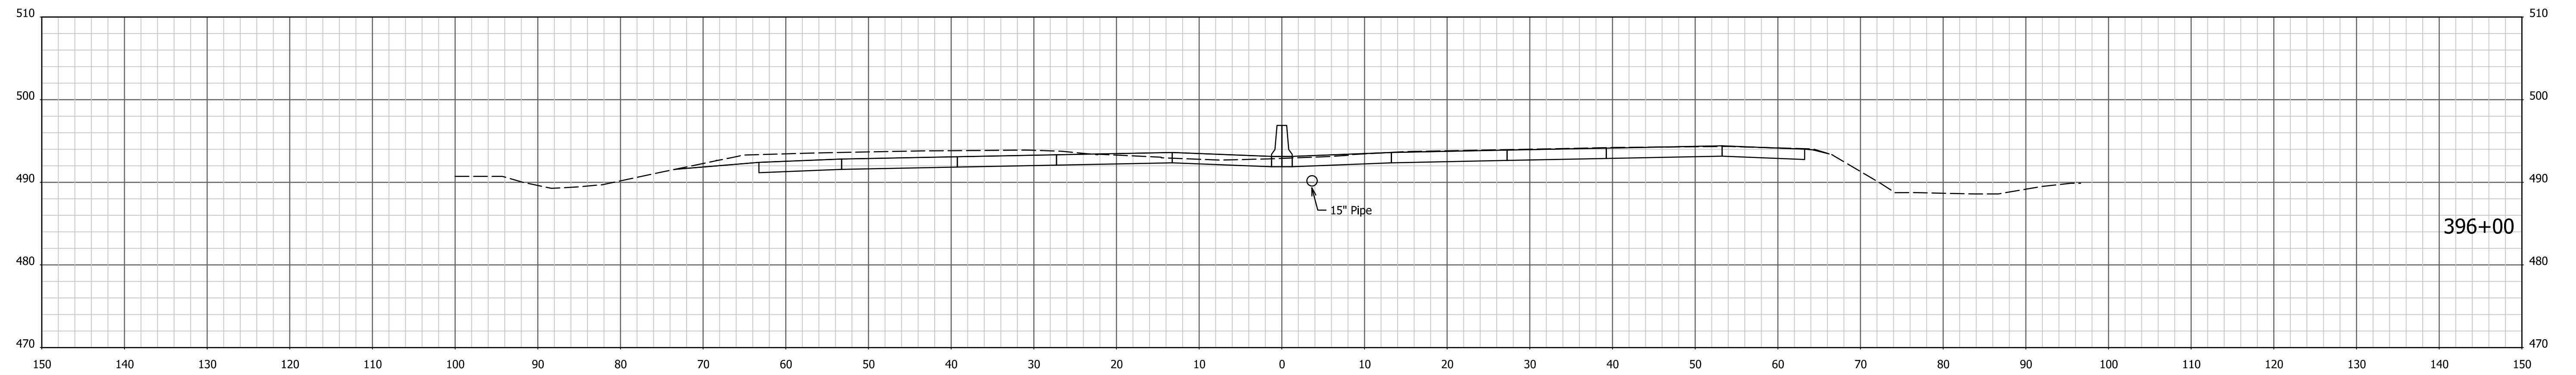

396+00

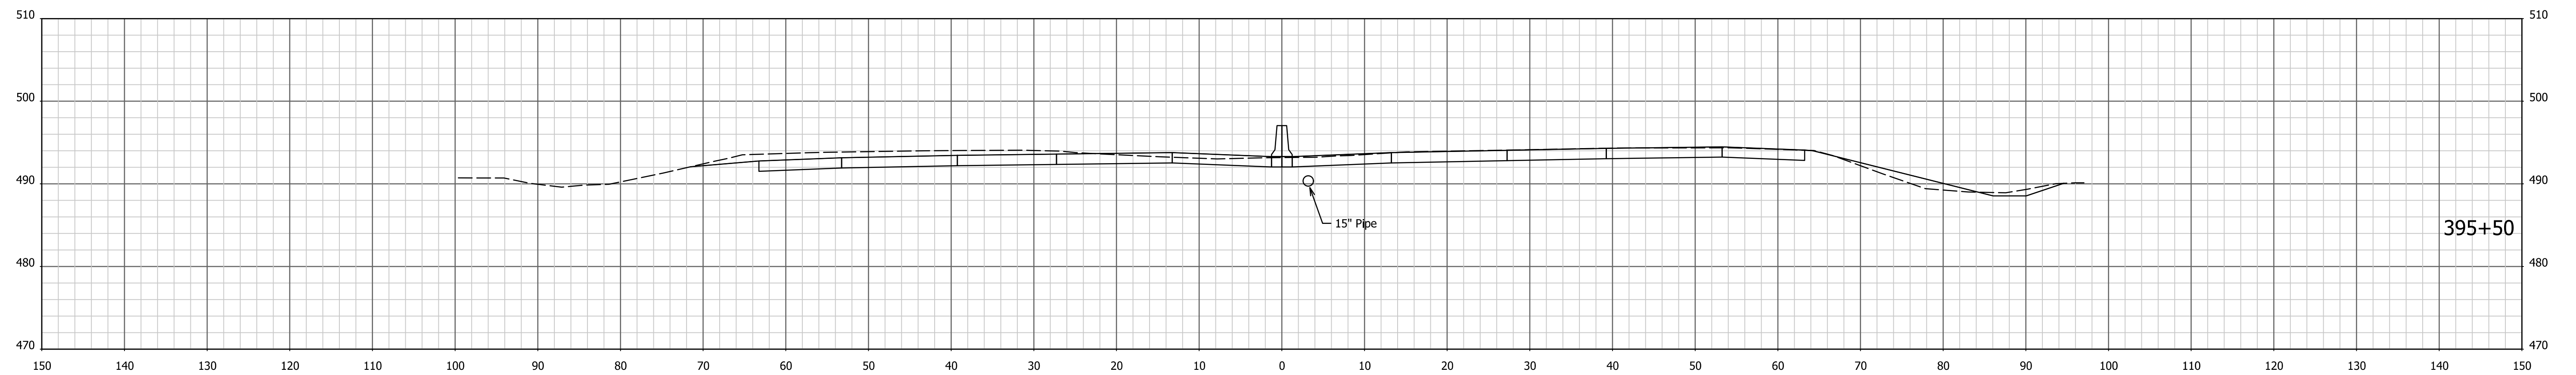

395+50

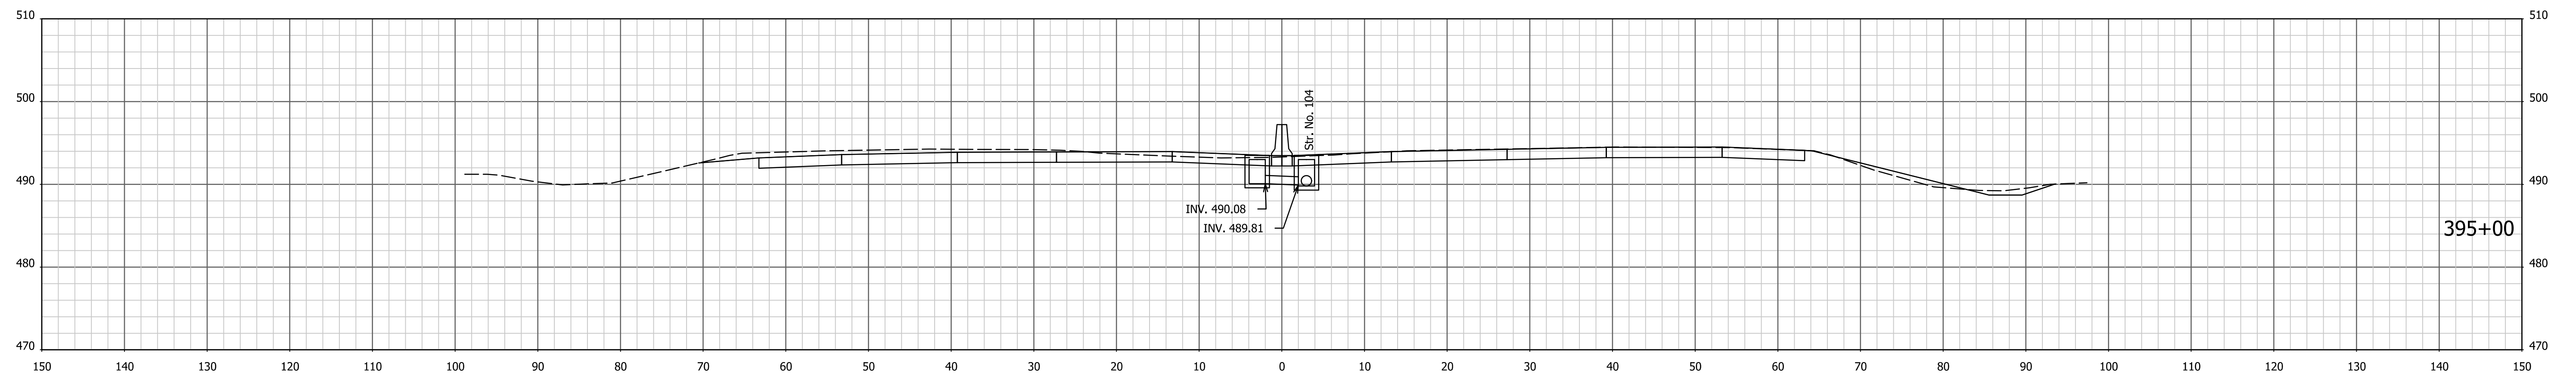

395+00

1/4/7/2022 4:03:47 PM I:\200035 - I65 ATL\09road\04 Design files\02 DGN\Plans\200035\_29\_Sht\_Xsec\_Line PR-Q.dgn




RECOMMENDED FOR APPROVAL \_\_\_\_\_  
DESIGN ENGINEER DATE

DESIGNED: AMD DRAWN: JJP  
CHECKED: DJG CHECKED: DJG

INDIANA  
DEPARTMENT OF TRANSPORTATION

CROSS SECTIONS  
STA. 395+00 TO STA. 396+00 "PR-Q"

HORIZONTAL SCALE 1" = 10'	BRIDGE FILE N/A
VERTICAL SCALE 1" = 10'	DESIGNATION 1700135
SURVEY BOOK Electronic	SHEETS 4 of 246
CONTRACT R-41529	PROJECT 1700135

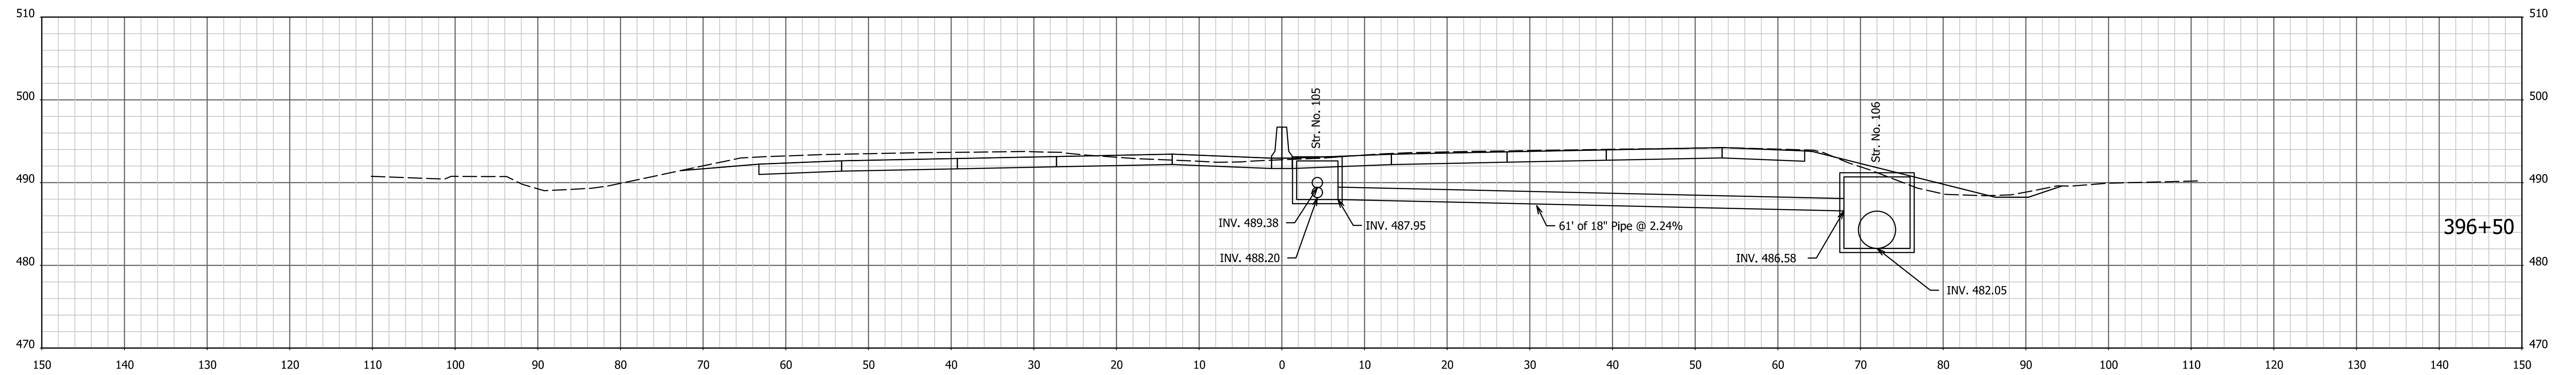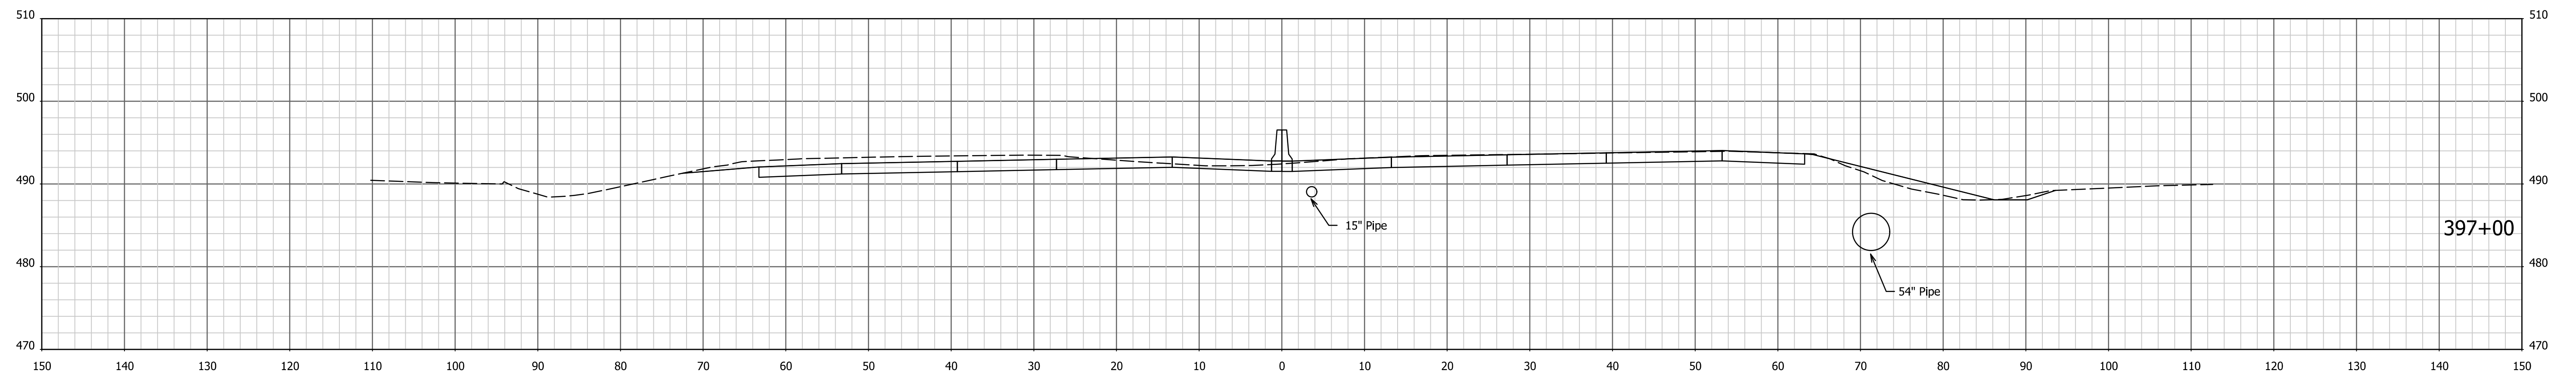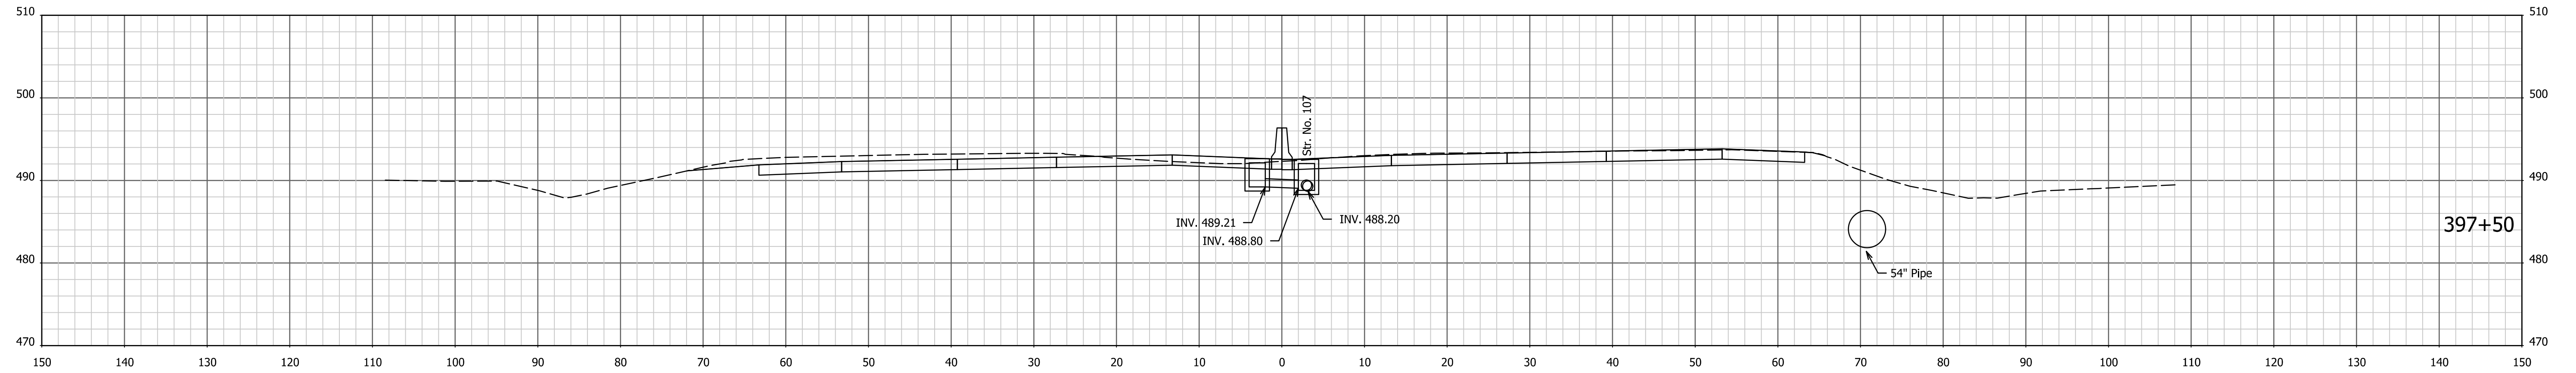




1/4/7/2022 4:03:49 PM I:\200035 - I65 ATL\09road\04 Design files\02 DGN\Plans\200035\_29\_Sht\_Xsec\_Line PR-Q.dgn

RECOMMENDED FOR APPROVAL _____	DESIGN ENGINEER _____	DATE _____
DESIGNED: AMD _____	DRAWN: JJP _____	
CHECKED: DJG _____	CHECKED: DJG _____	

**INDIANA  
DEPARTMENT OF TRANSPORTATION**

**CROSS SECTIONS**  
STA. 396+50 TO STA. 397+50 "PR-Q"

HORIZONTAL SCALE 1" = 10'	BRIDGE FILE N/A
VERTICAL SCALE 1" = 10'	DESIGNATION 1700135
SURVEY BOOK Electronic	SHEETS 5 of 246
CONTRACT R-41529	PROJECT 1700135

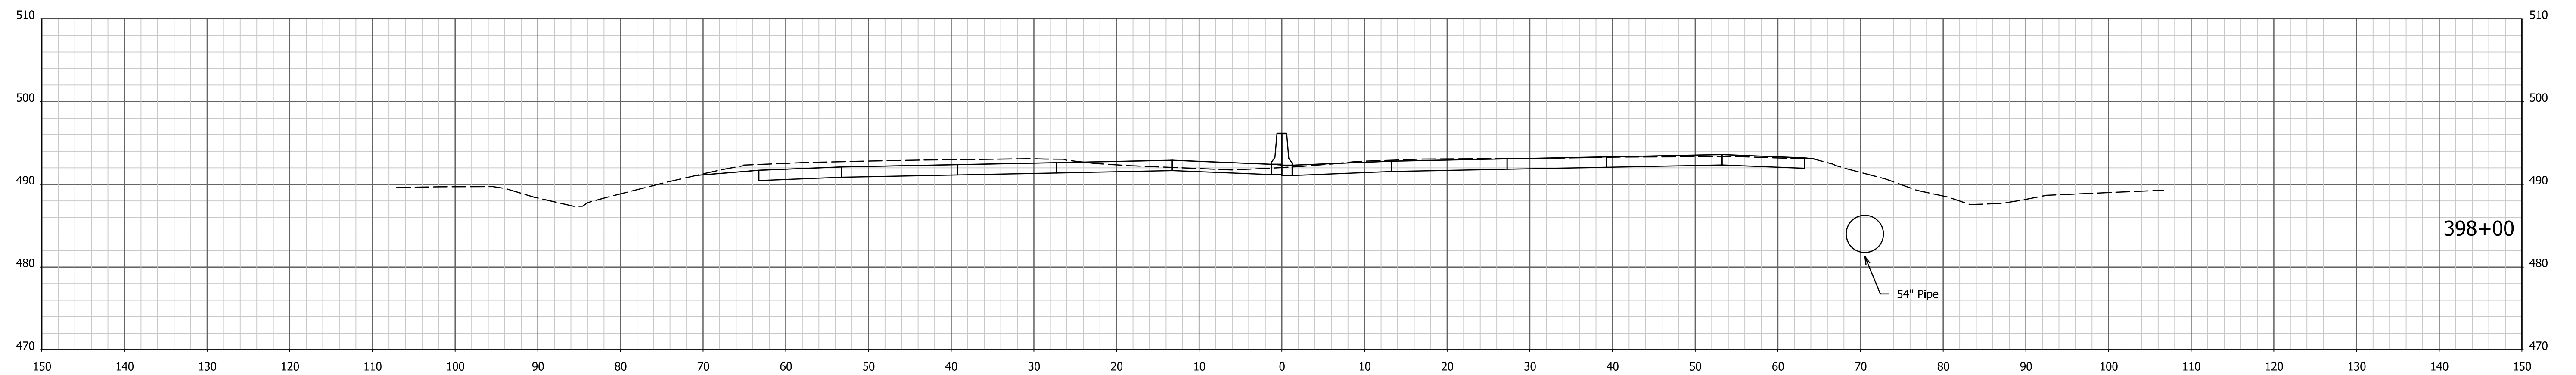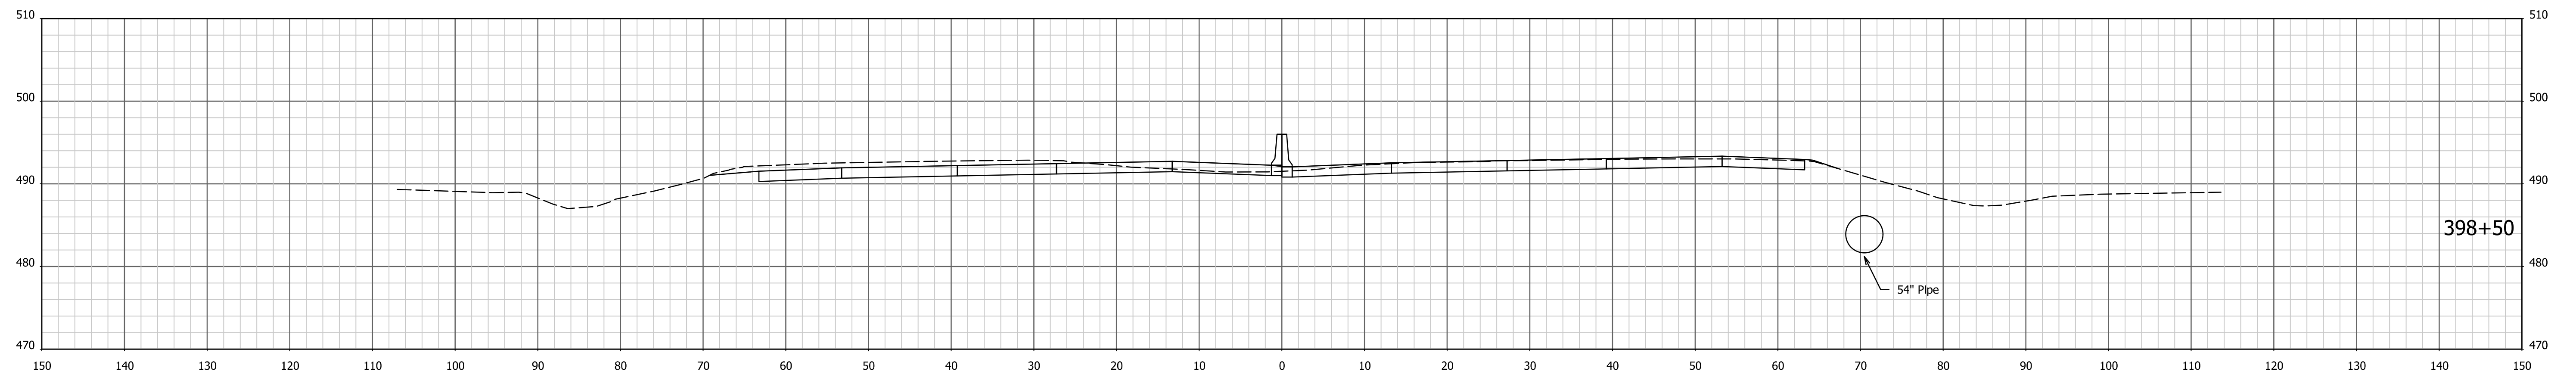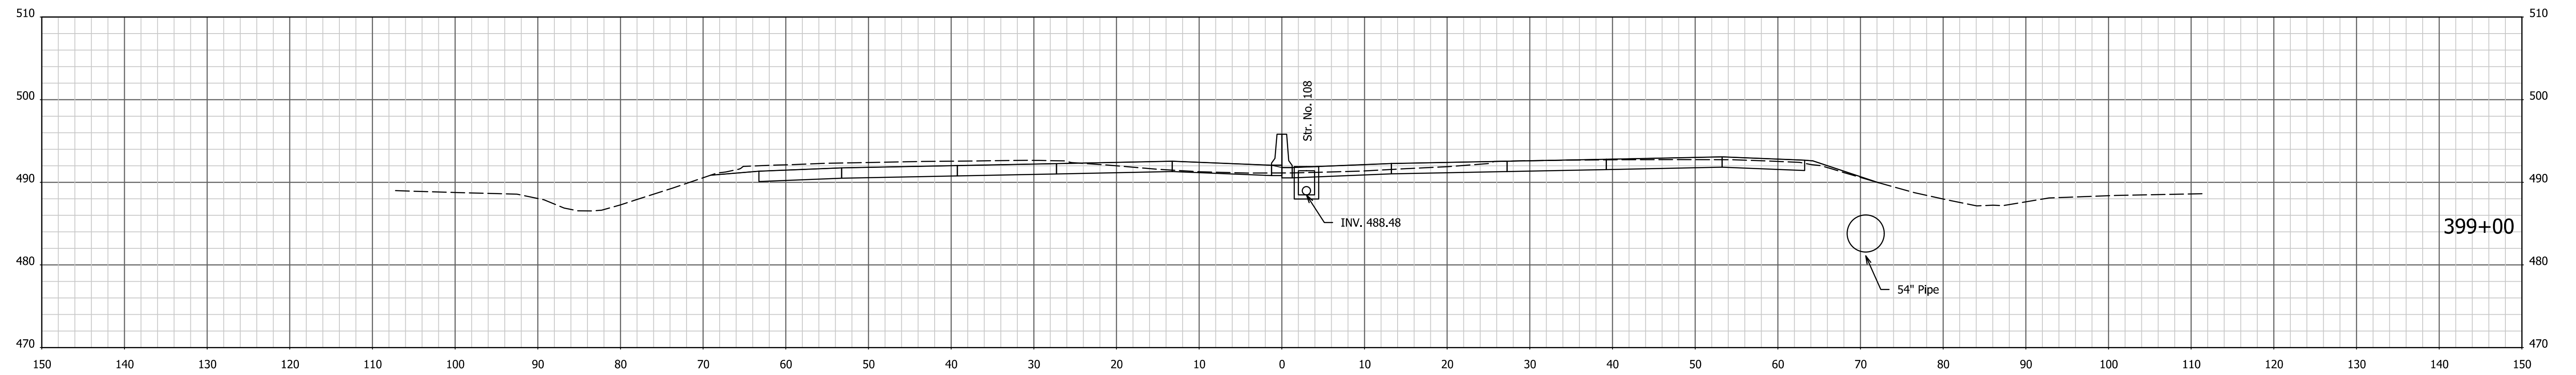




1/4/7/2022 4:03:50 PM I:\200035 - I65 ATL\09road\04 Design files\02 DGN\Plans\200035\_29\_Sht\_Xsec\_Line PR-Q.dgn

RECOMMENDED FOR APPROVAL _____	DESIGN ENGINEER _____	DATE _____
DESIGNED: AMD _____	DRAWN: JJP _____	
CHECKED: DJG _____	CHECKED: DJG _____	

**INDIANA  
DEPARTMENT OF TRANSPORTATION**

**CROSS SECTIONS**  
STA. 398+00 TO STA. 399+00 "PR-Q"

HORIZONTAL SCALE 1" = 10'	BRIDGE FILE N/A
VERTICAL SCALE 1" = 10'	DESIGNATION 1700135
SURVEY BOOK Electronic	SHEETS 6 of 246
CONTRACT R-41529	PROJECT 1700135

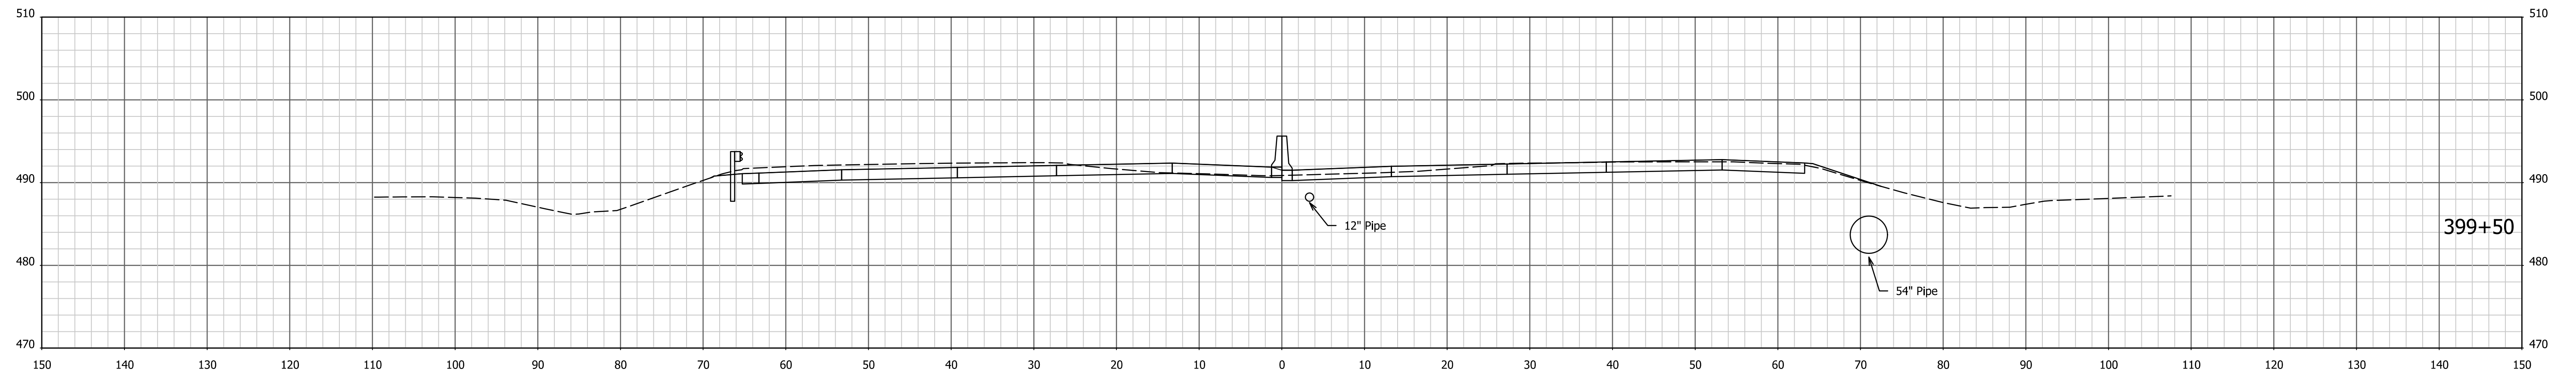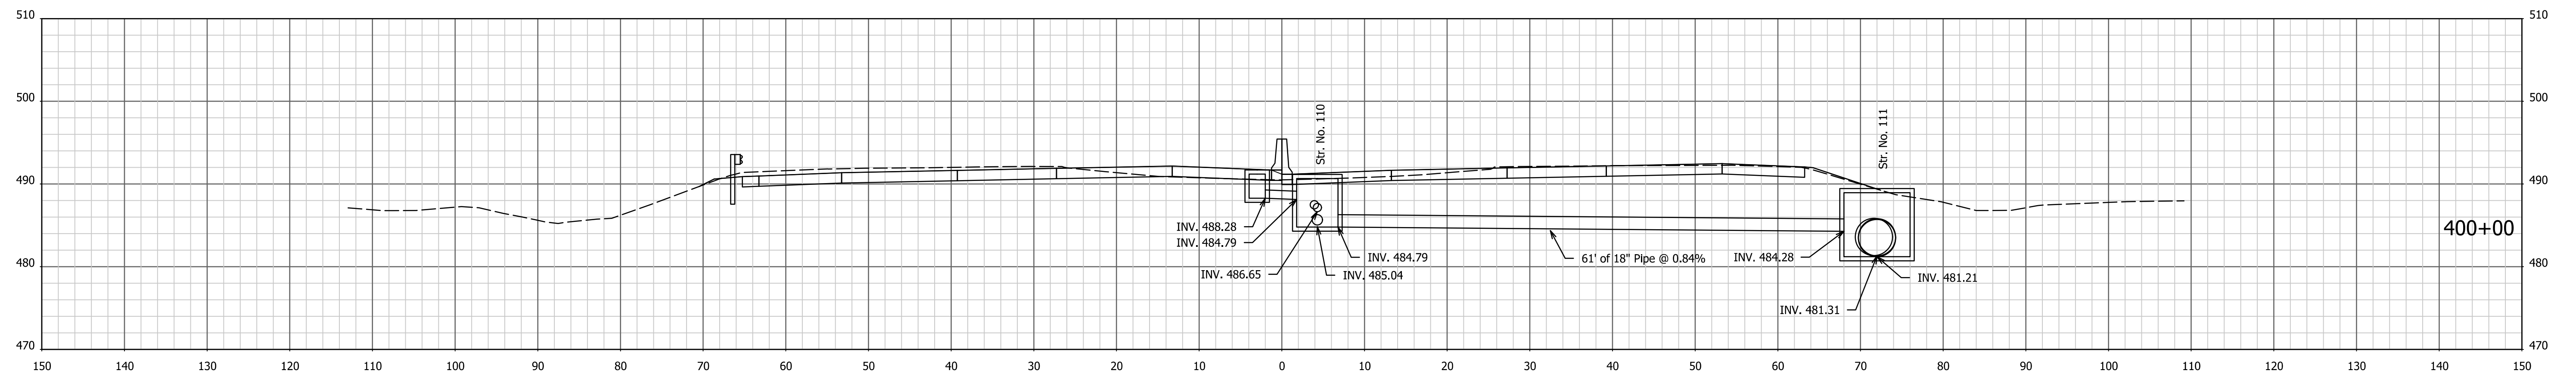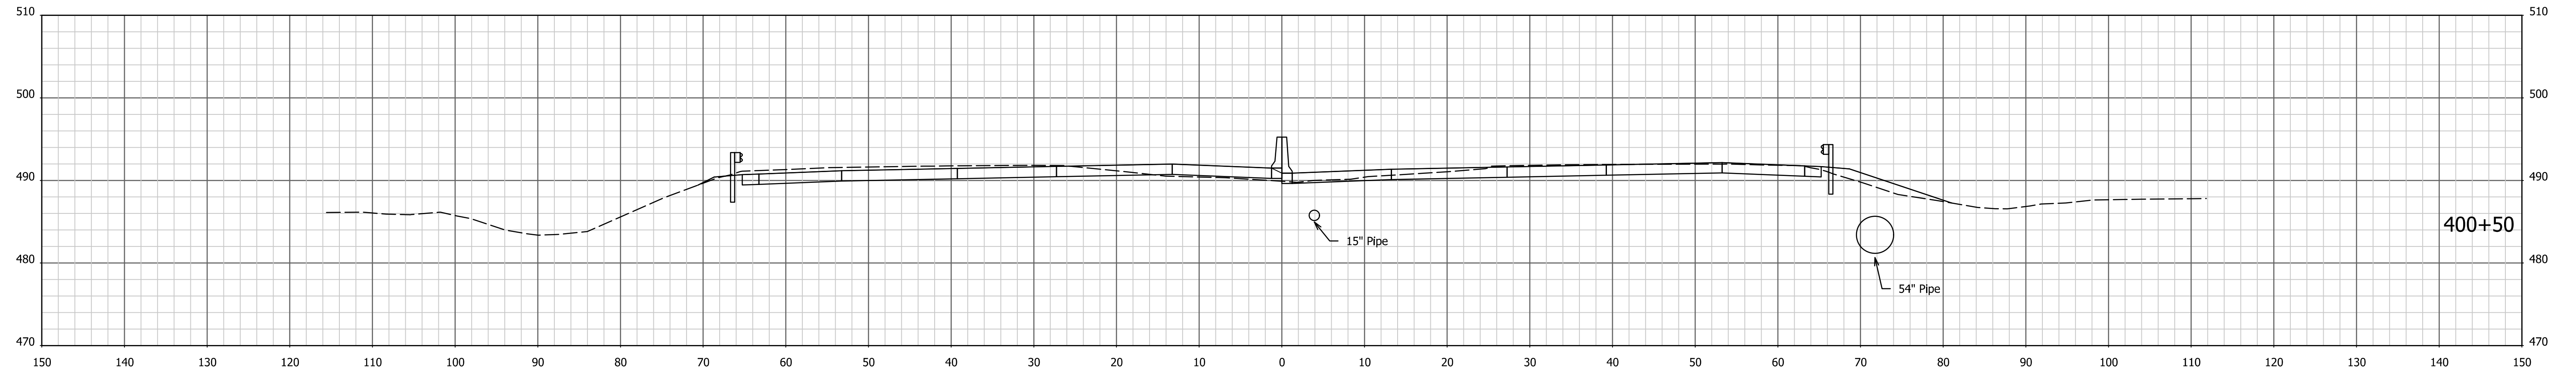




1/4/7/2022 4:03:52 PM I:\200035 - I65 ATL\09road\04 Design files\02 DGN\Plans\200035\_29\_Sht\_Xsec\_Line PR-Q.dgn

RECOMMENDED FOR APPROVAL _____	DESIGN ENGINEER _____	DATE _____
DESIGNED: AMD _____	DRAWN: JJP _____	
CHECKED: DJG _____	CHECKED: DJG _____	

**INDIANA  
DEPARTMENT OF TRANSPORTATION**

**CROSS SECTIONS**  
STA. 399+50 TO STA. 400+50 "PR-Q"

HORIZONTAL SCALE 1" = 10'	BRIDGE FILE N/A
VERTICAL SCALE 1" = 10'	DESIGNATION 1700135
SURVEY BOOK Electronic	SHEETS 7 of 246
CONTRACT R-41529	PROJECT 1700135

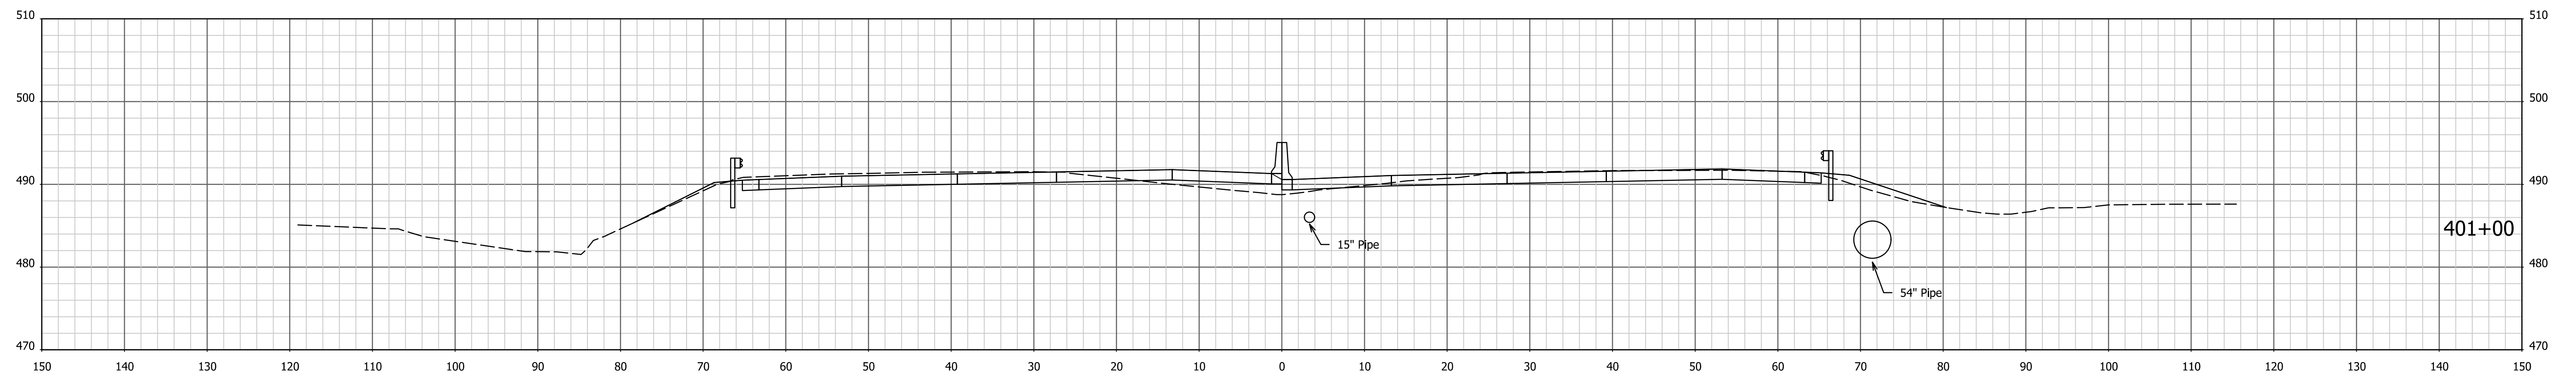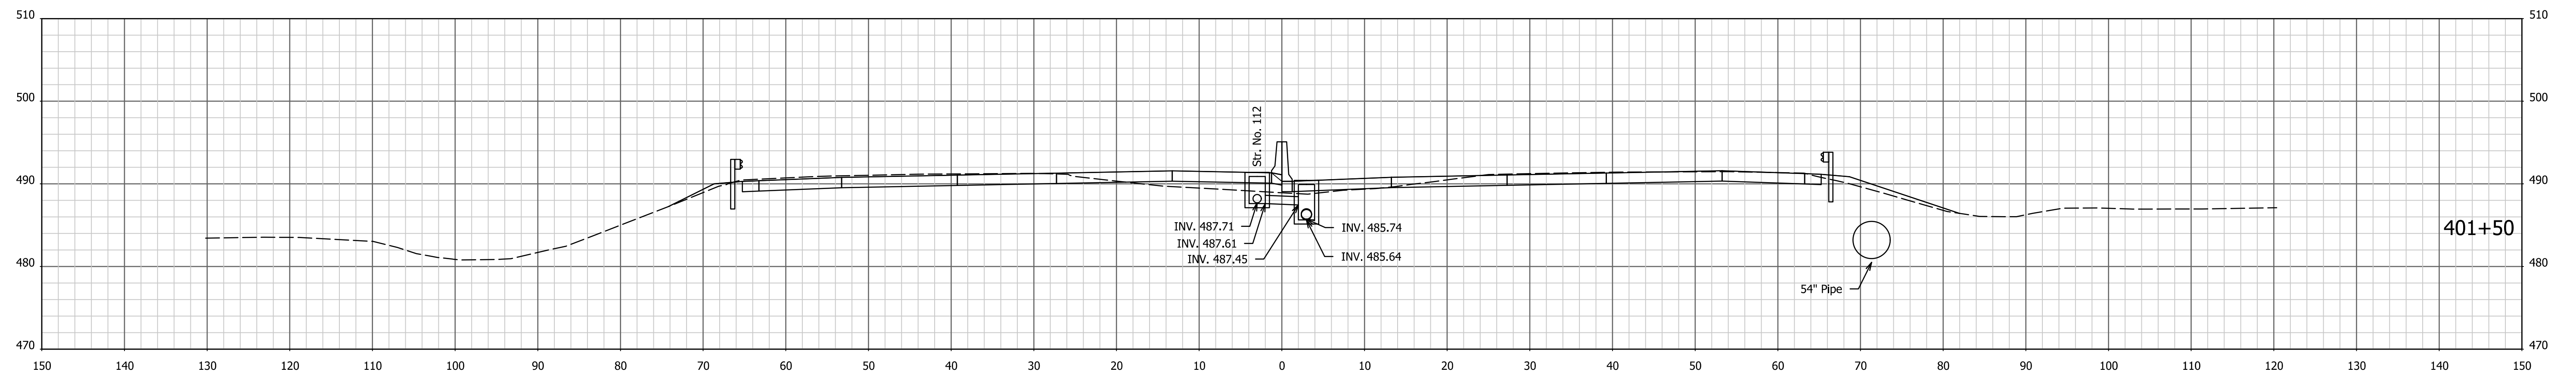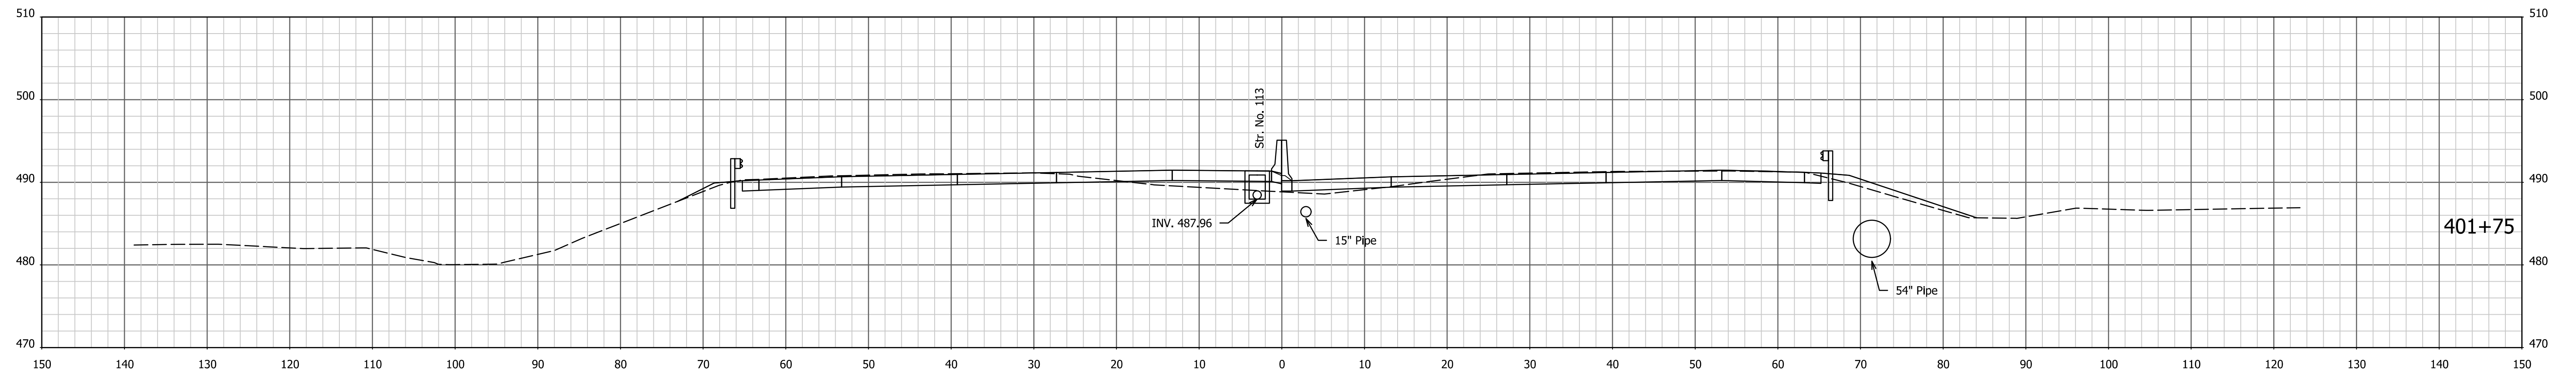

1/4/7/2022 4:03:53 PM I:\200035 - I65 ATL\prroad\04 Design files\02 DGN\Plans\200035\_29\_Sht\_Xsec\_Line PR-Q.dgn

RECOMMENDED FOR APPROVAL \_\_\_\_\_  
 DESIGN ENGINEER DATE


DESIGNED: AMD DRAWN: JJP  
 CHECKED: DJG CHECKED: DJG

INDIANA  
 DEPARTMENT OF TRANSPORTATION


CROSS SECTIONS  
 STA. 401+00 TO STA. 401+75 "PR-Q"

HORIZONTAL SCALE 1" = 10'	BRIDGE FILE N/A
VERTICAL SCALE 1" = 10'	DESIGNATION 1700135
SURVEY BOOK Electronic	SHEETS 8 of 246
CONTRACT R-41529	PROJECT 1700135



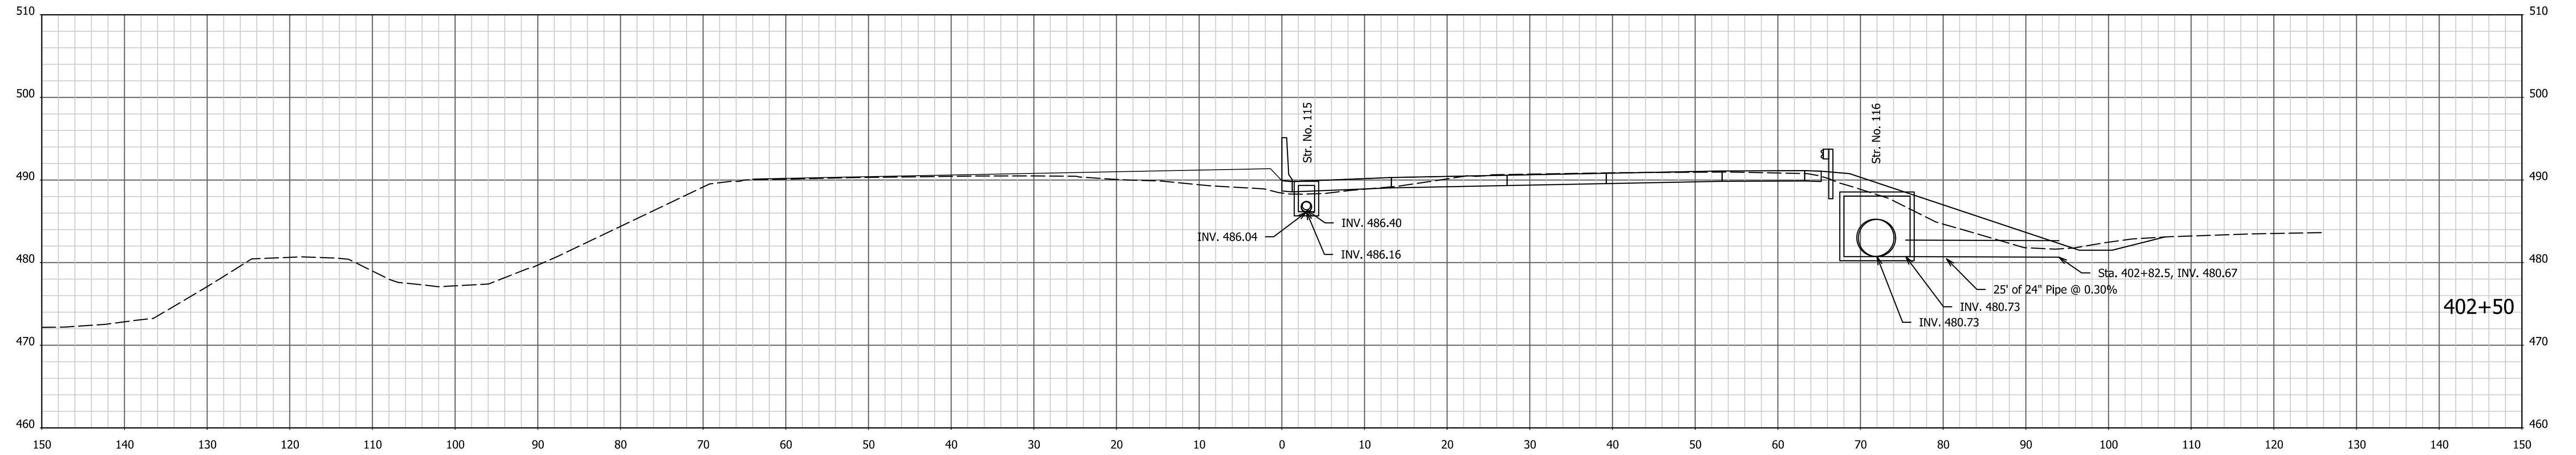

BEGIN PAVEMENT LIMITS  
STA: 402+50.00 "Q" SB

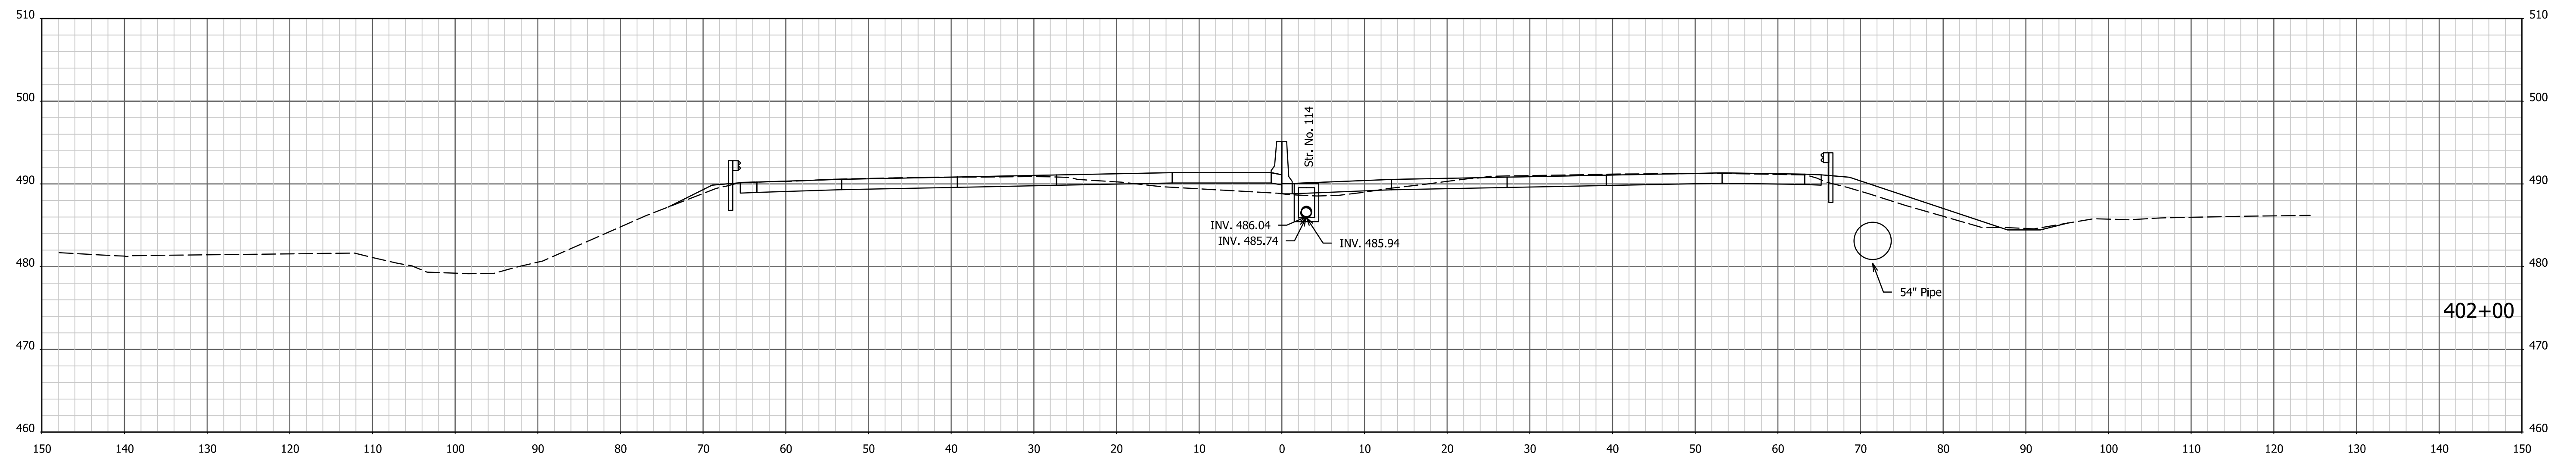



I:\4\7\2022 - 4:03:55 PM - I65 ATL\09road\04 Design files\02 DGN\Plans\200035\_29\_Sht\_Xsec\_Line PR-Q.dgn

RECOMMENDED FOR APPROVAL _____	DESIGN ENGINEER _____	DATE _____
DESIGNED: AMD _____	DRAWN: JJP _____	
CHECKED: DJG _____	CHECKED: DJG _____	

INDIANA  
DEPARTMENT OF TRANSPORTATION

CROSS SECTIONS  
STA. 402+00 TO STA. 402+50 "PR-Q"

HORIZONTAL SCALE 1" = 10'	BRIDGE FILE N/A
VERTICAL SCALE 1" = 10'	DESIGNATION 1700135
SURVEY BOOK Electronic	SHEETS 9 of 246
CONTRACT R-41529	PROJECT 1700135

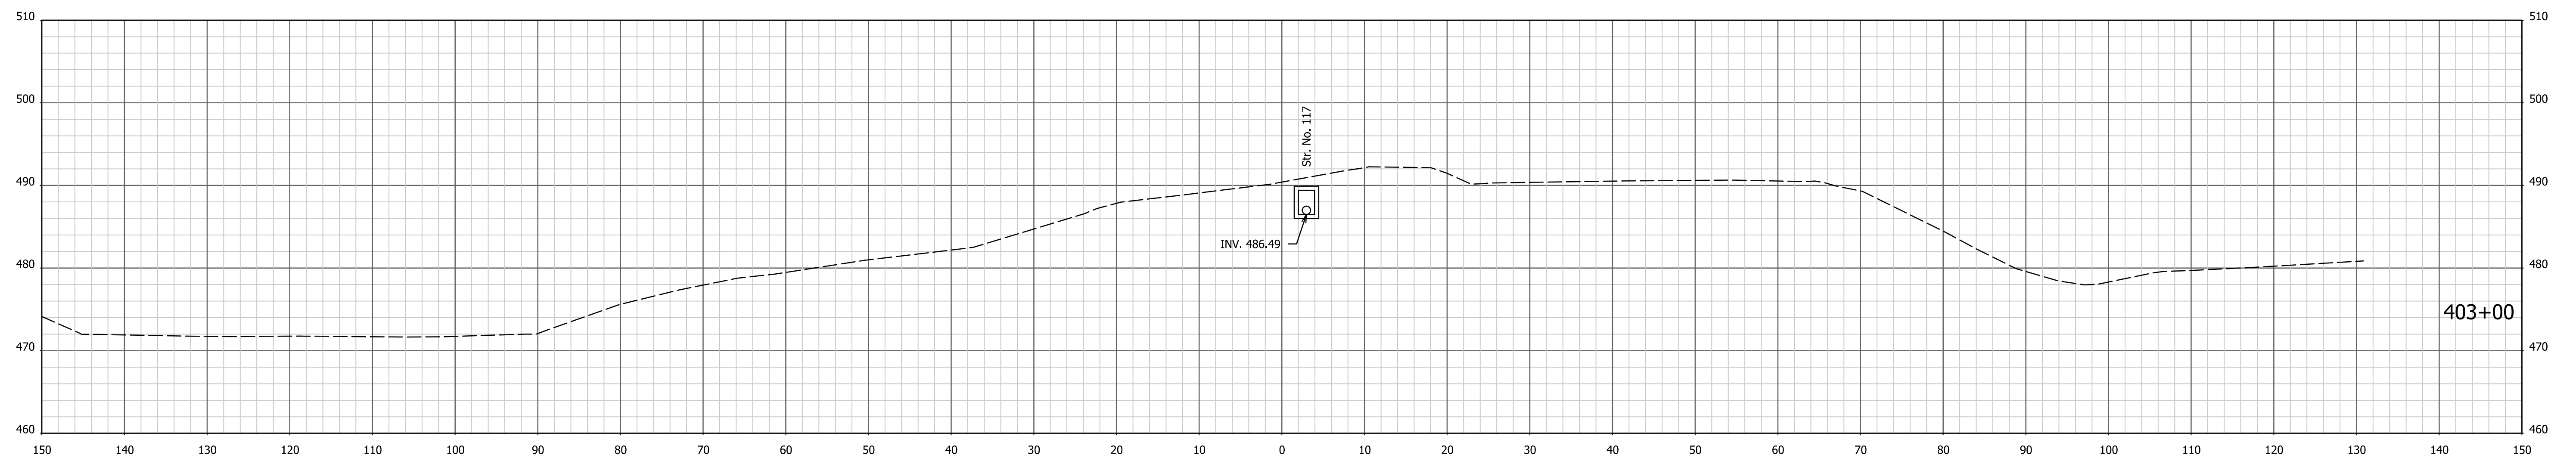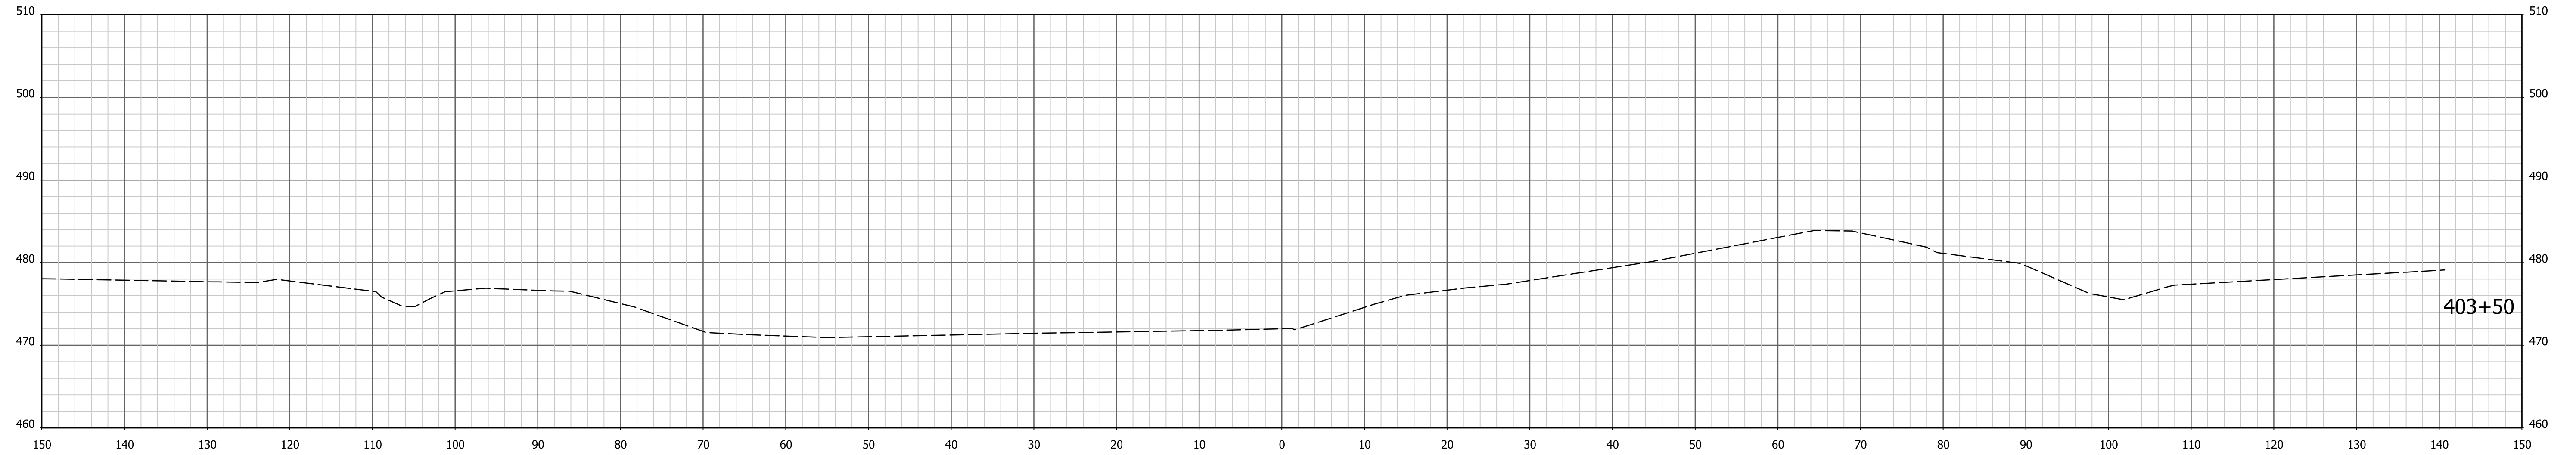

BEGIN PAVEMENT LIMITS  
STA: 402+84.40 "Q" NB


I:\4\7\2022 - 4:03:57 PM - I65 ATL\09road\04 Design files\02 DGN\Plans\200035\_29\_Sht\_Xsec\_Line PR-Q.dgn

RECOMMENDED FOR APPROVAL _____	DESIGN ENGINEER _____	DATE _____
DESIGNED: AMD _____	DRAWN: JJP _____	
CHECKED: DJG _____	CHECKED: DJG _____	


INDIANA  
DEPARTMENT OF TRANSPORTATION

CROSS SECTIONS  
STA. 403+00 TO STA. 403+50 "PR-Q"

HORIZONTAL SCALE 1" = 10'	BRIDGE FILE N/A
VERTICAL SCALE 1" = 10'	DESIGNATION 1700135
SURVEY BOOK Electronic	SHEETS 10 of 246
CONTRACT R-41529	PROJECT 1700135

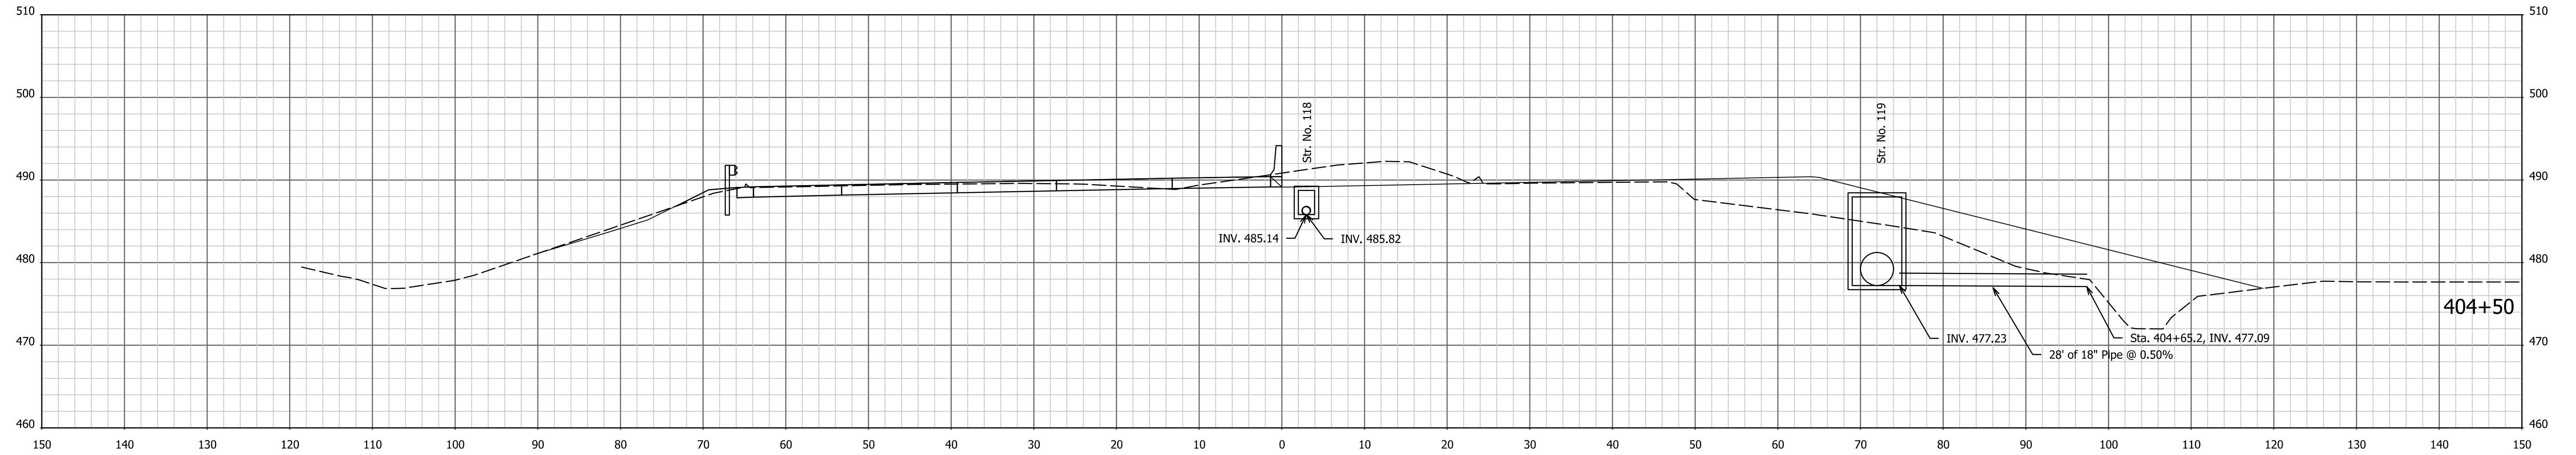

END PAVEMENT LIMITS  
STA: 404+48.16 "Q" SB

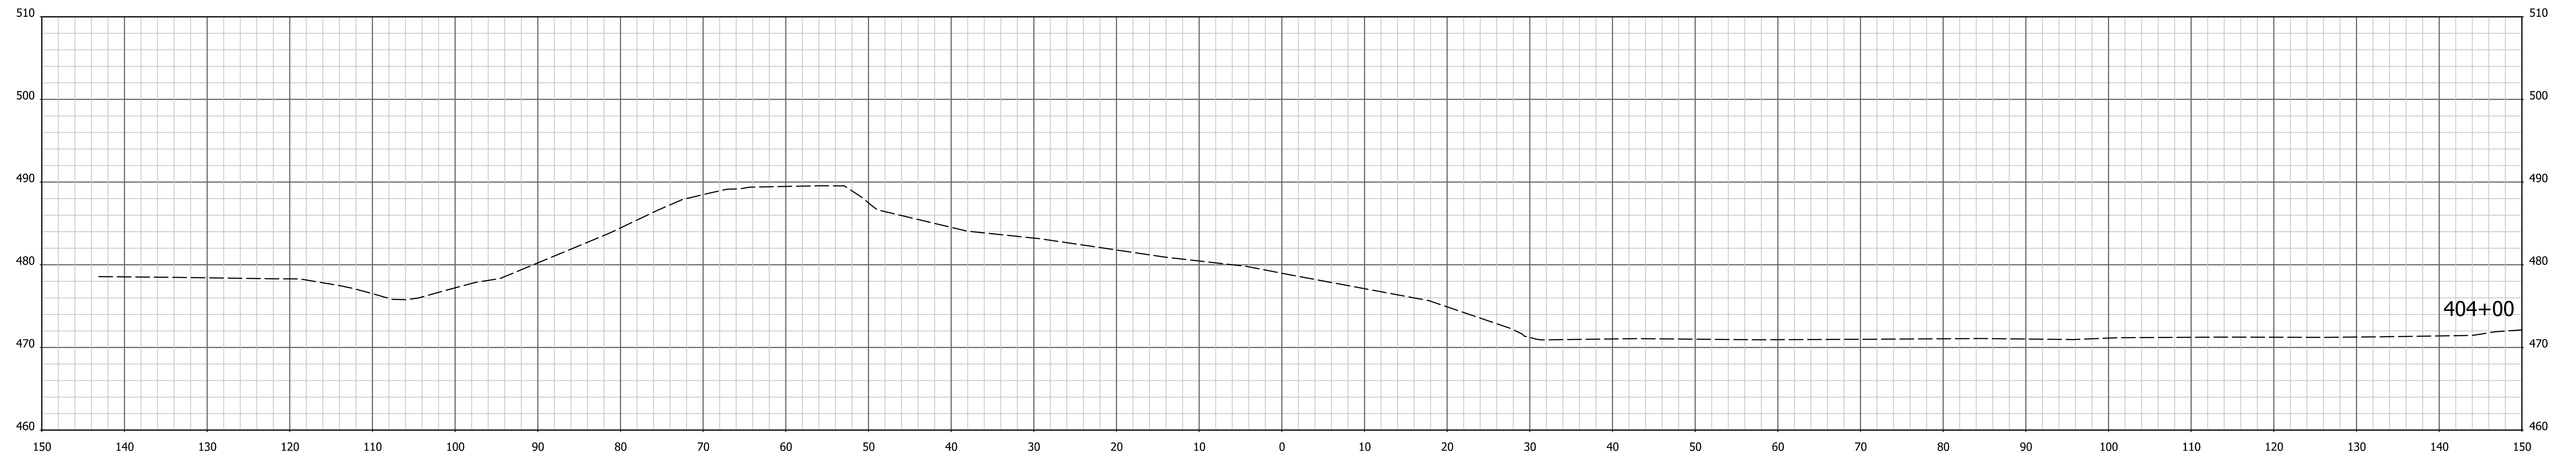



I:\4\7\2022 - 4:03:58 PM - I65 ATL\09road\04 Design files\02 DGN\Plans\200035\_29\_Sht\_Xsec\_Line PR-Q.dgn

RECOMMENDED FOR APPROVAL _____	DESIGN ENGINEER _____	DATE _____
DESIGNED: AMD _____	DRAWN: JJP _____	
CHECKED: DJG _____	CHECKED: DJG _____	

**INDIANA**  
**DEPARTMENT OF TRANSPORTATION**

**CROSS SECTIONS**  
STA. 404+00 TO STA. 404+50 "PR-Q"

HORIZONTAL SCALE 1" = 10'	BRIDGE FILE N/A
VERTICAL SCALE 1" = 10'	DESIGNATION 1700135
SURVEY BOOK Electronic CONTRACT R-41529	SHEETS 11 of 246 PROJECT 1700135

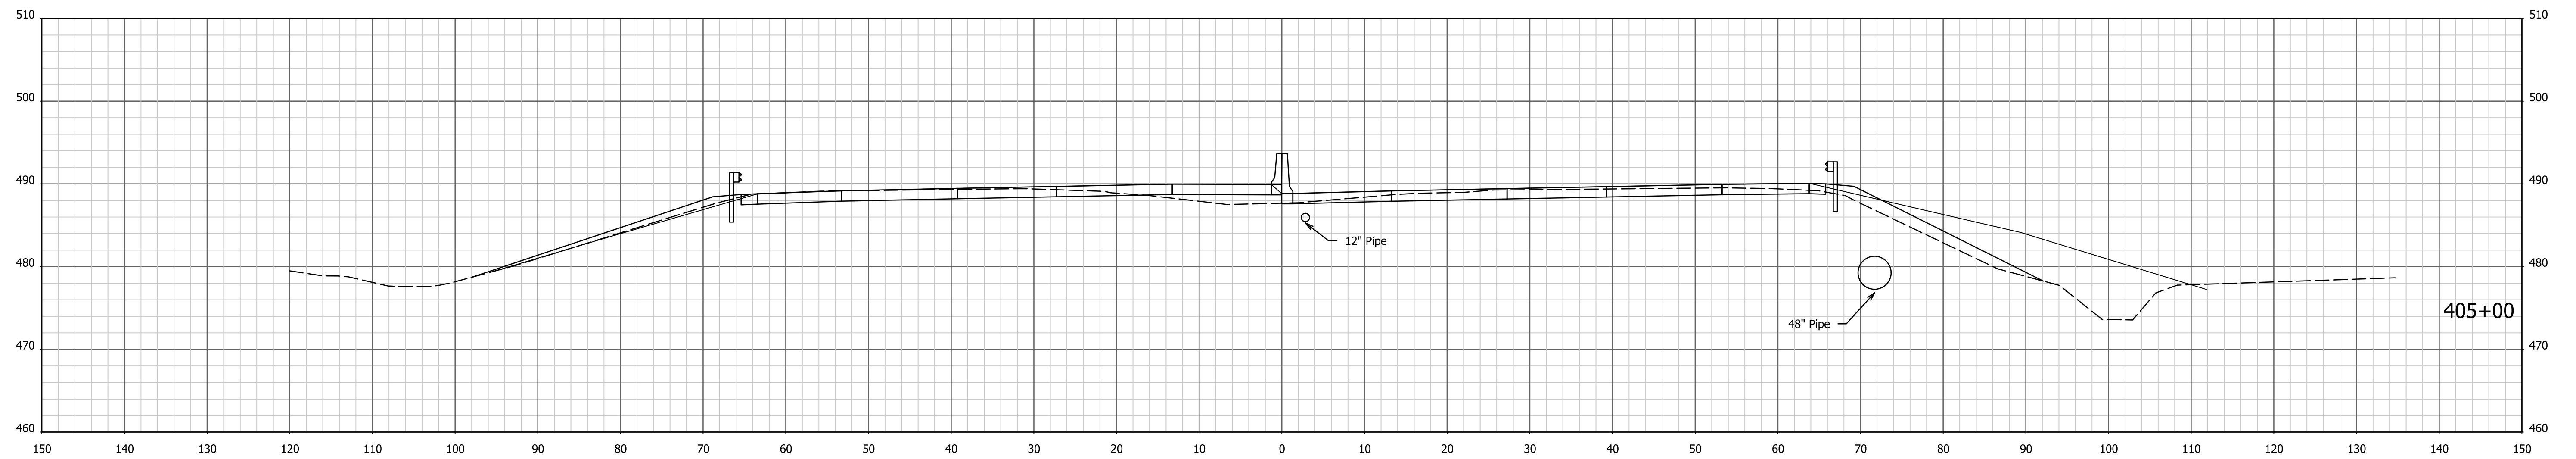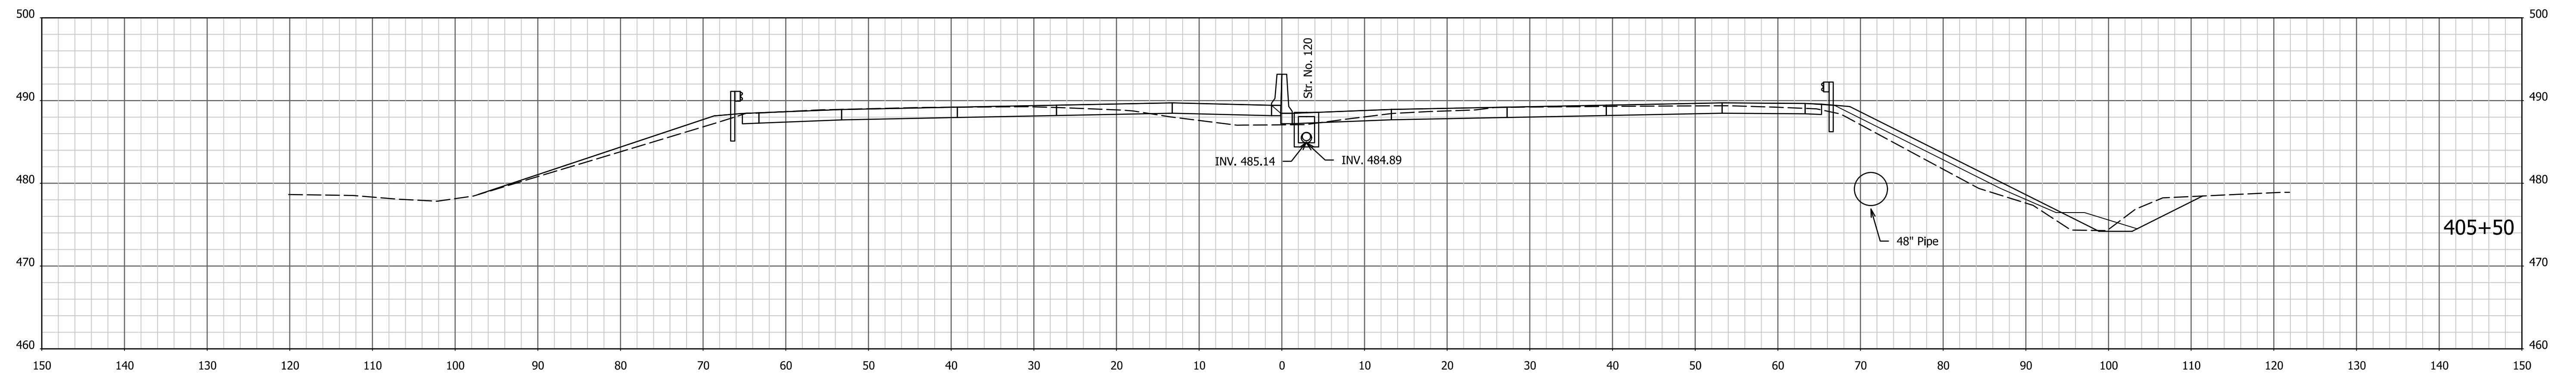


END PAVEMENT LIMITS  
STA: 404+80.68 "Q" NB

RECOMMENDED FOR APPROVAL _____	DESIGN ENGINEER _____	DATE _____
DESIGNED: AMD _____	DRAWN: JJP _____	
CHECKED: DJG _____	CHECKED: DJG _____	



INDIANA  
DEPARTMENT OF TRANSPORTATION

CROSS SECTIONS  
STA. 405+00 TO STA. 405+50 "PR-Q"

HORIZONTAL SCALE 1" = 10'	BRIDGE FILE N/A
VERTICAL SCALE 1" = 10'	DESIGNATION 1700135
SURVEY BOOK Electronic	SHEETS 12 of 246
CONTRACT R-41529	PROJECT 1700135

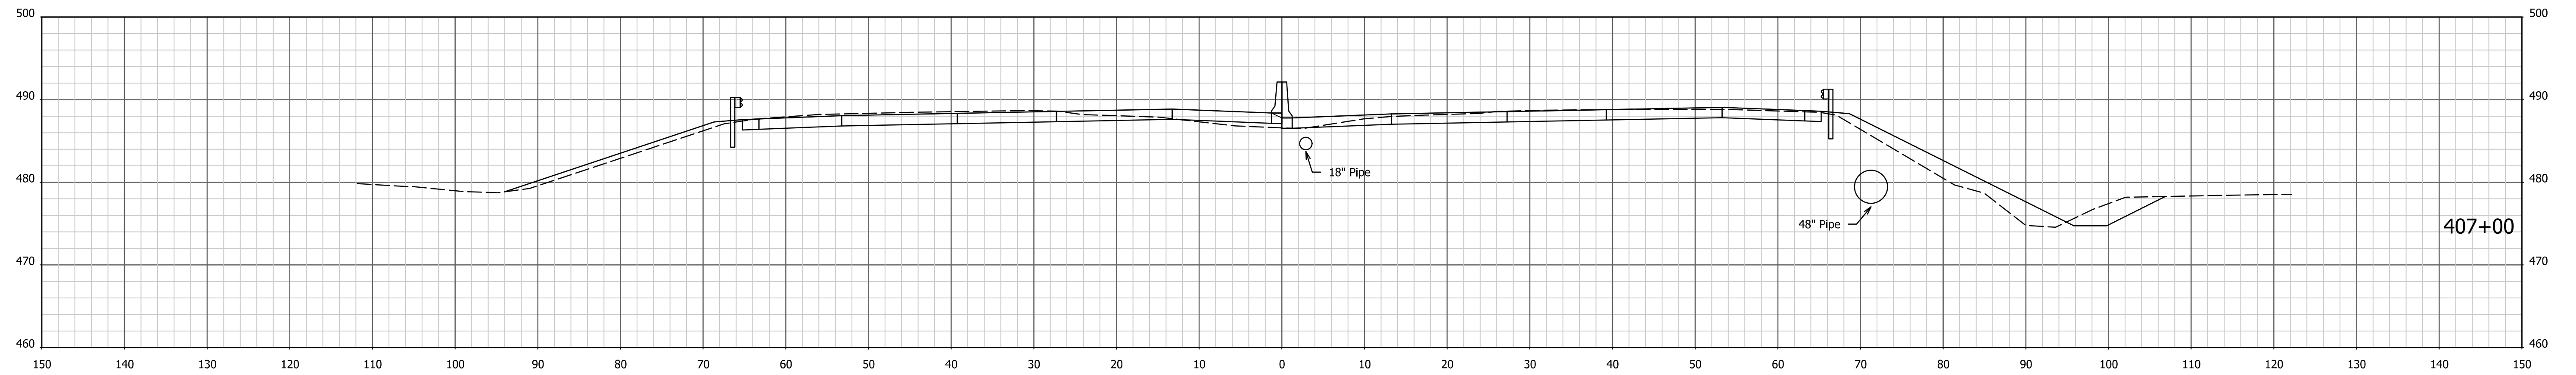

EQUATION  
 PCC 407+00.00 "PR-Q" (AHEAD)  
 POC 407+00.00 "Q" (BACK)

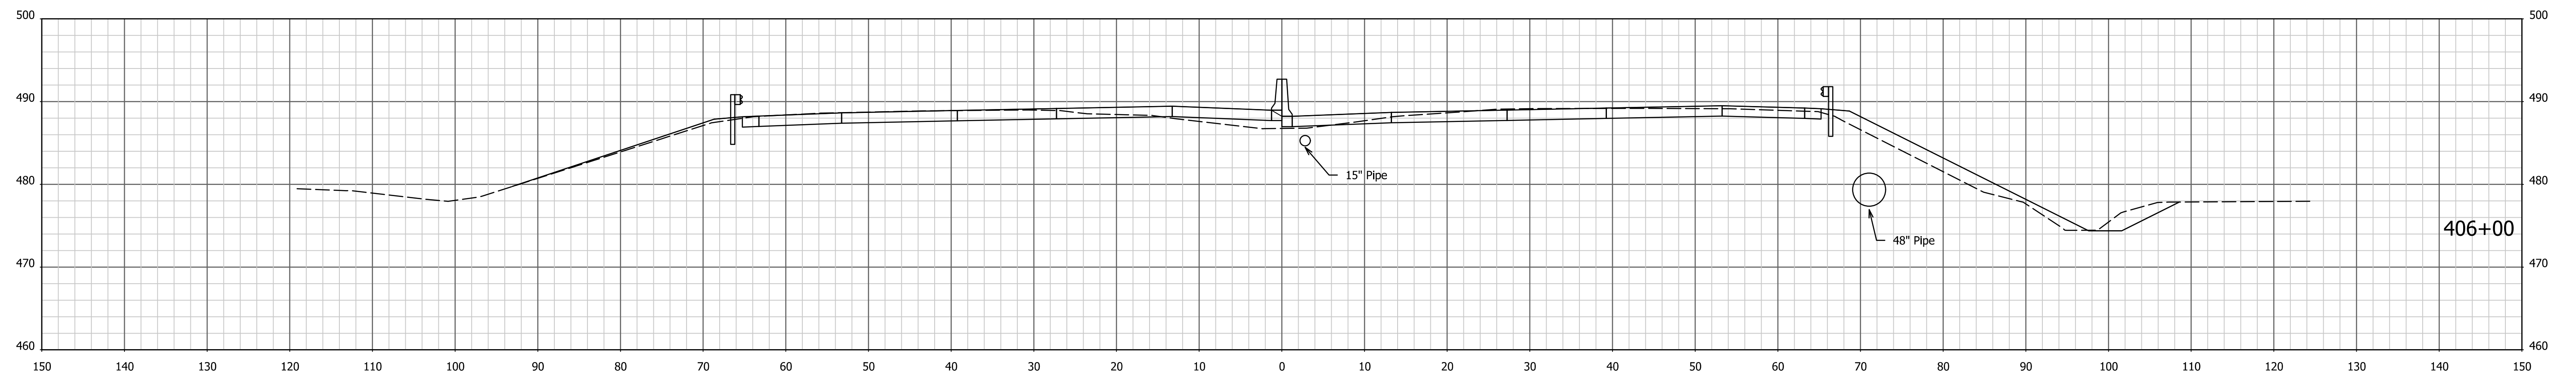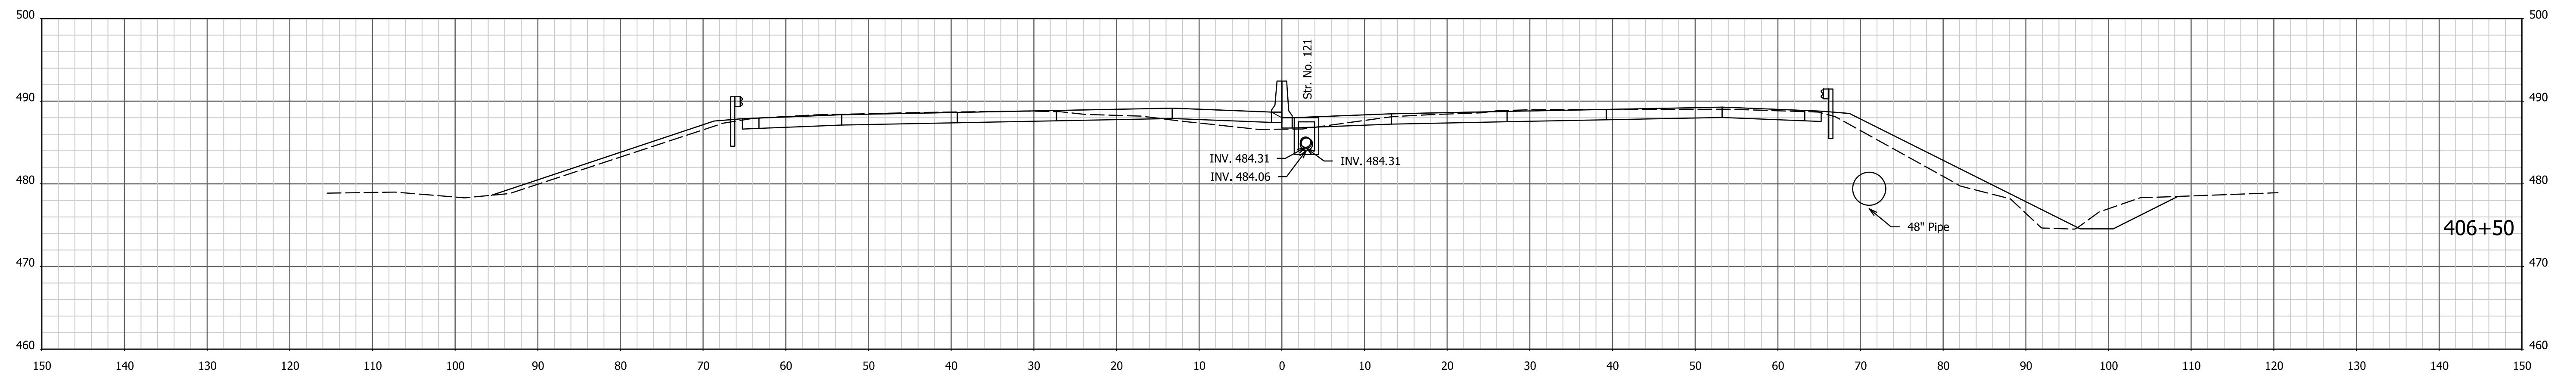




1/4/7/2022 4:04:01 PM I:\200035 - I65 ATL\p\road\04 Design files\02 DGN\Plans\200035\_29\_Sht\_Xsec\_Line PR-Q.dgn

RECOMMENDED FOR APPROVAL _____	DESIGN ENGINEER _____	DATE _____
DESIGNED: AMD _____	DRAWN: JJP _____	
CHECKED: DJG _____	CHECKED: DJG _____	

**INDIANA**  
**DEPARTMENT OF TRANSPORTATION**

**CROSS SECTIONS**  
 STA. 406+00 TO STA. 407+00 "PR-Q"

HORIZONTAL SCALE 1" = 10'	BRIDGE FILE N/A
VERTICAL SCALE 1" = 10'	DESIGNATION 1700135
SURVEY BOOK Electronic	SHEETS 13 of 246
CONTRACT R-41529	PROJECT 1700135

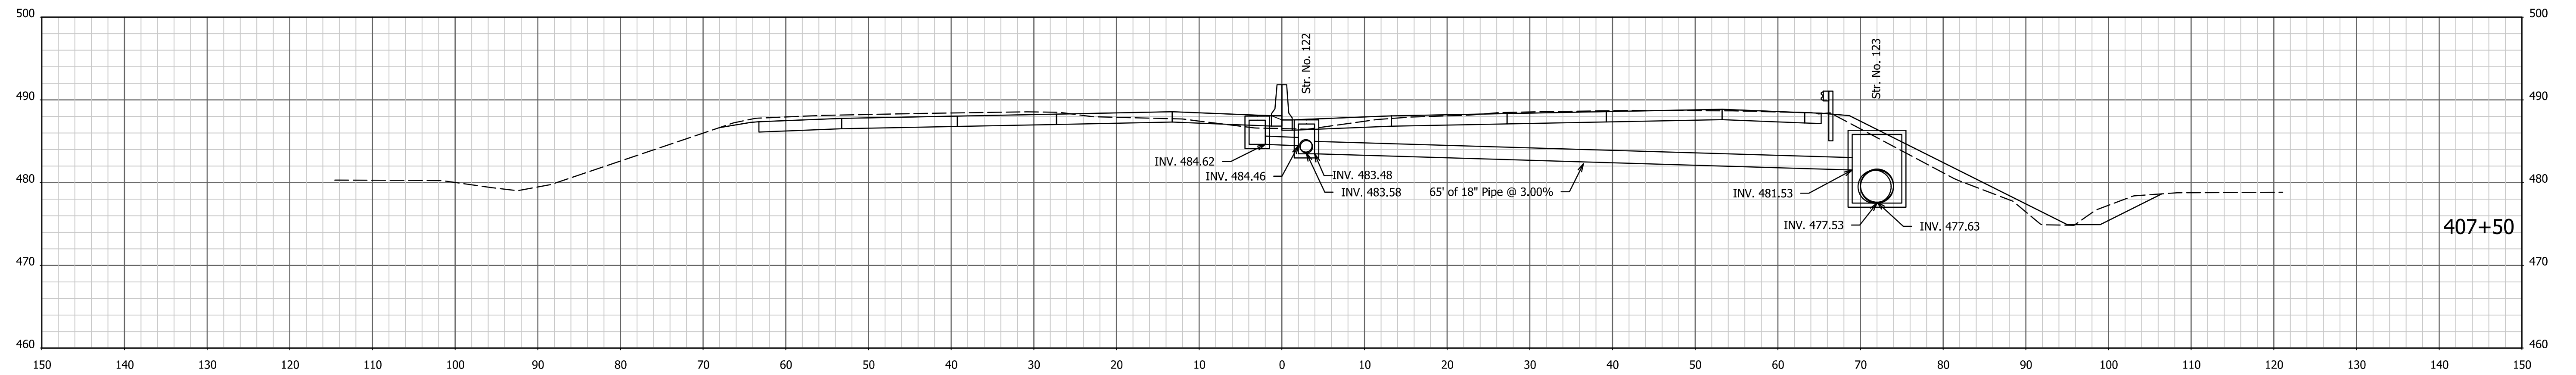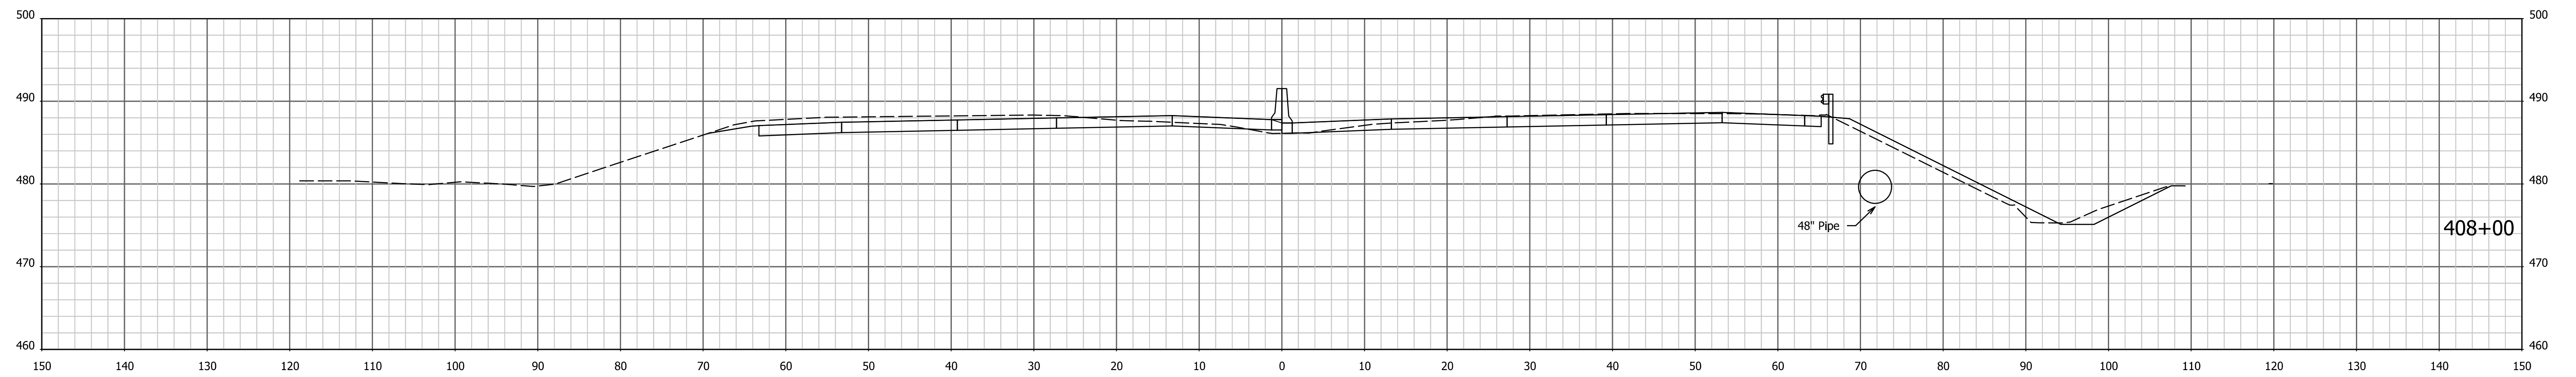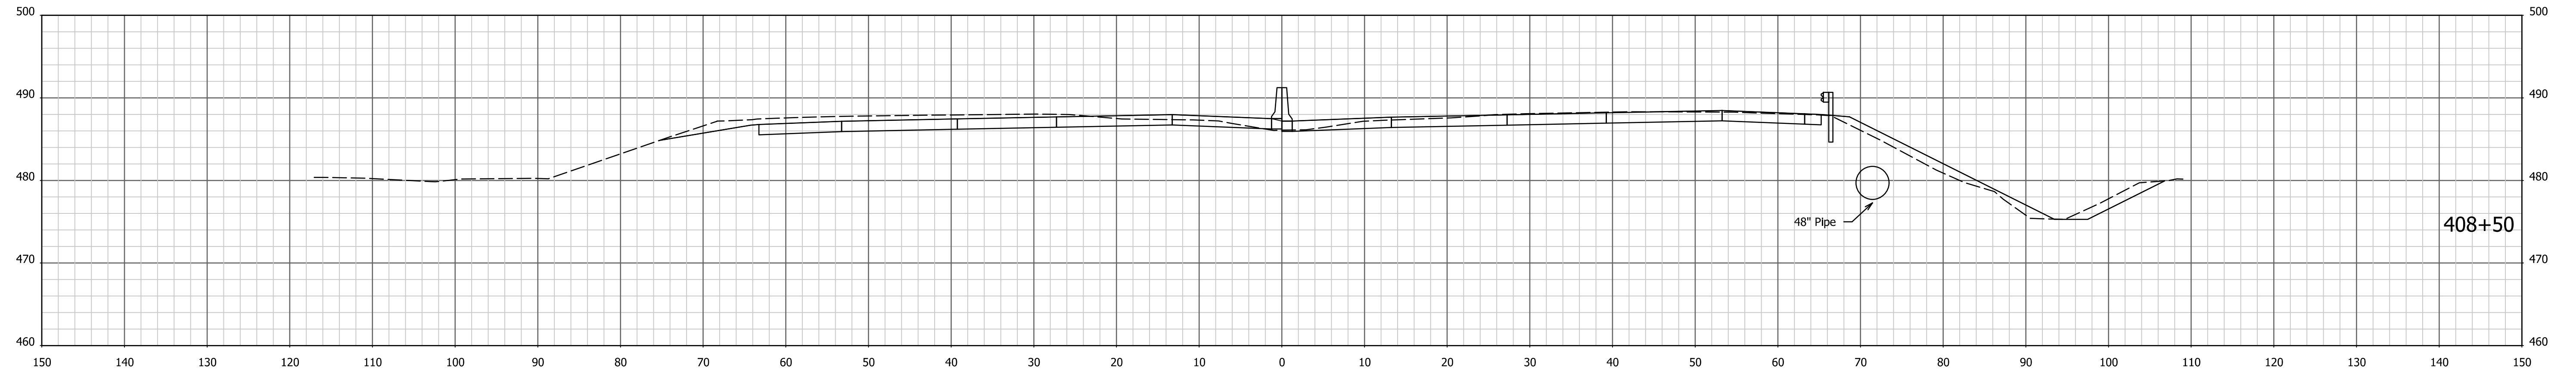

1/4/7/2022 4:04:03 PM I:\200035 - I65 ATL\p\road\04 Design files\02 DGN\Plans\200035\_29\_Sht\_Xsec\_Line PR-Q.dgn




RECOMMENDED FOR APPROVAL \_\_\_\_\_  
 DESIGN ENGINEER \_\_\_\_\_ DATE \_\_\_\_\_

DESIGNED: AMD \_\_\_\_\_ DRAWN: JJP \_\_\_\_\_  
 CHECKED: DJG \_\_\_\_\_ CHECKED: DJG \_\_\_\_\_

INDIANA  
 DEPARTMENT OF TRANSPORTATION

CROSS SECTIONS  
 STA. 407+50 TO STA. 408+50 "PR-Q"

HORIZONTAL SCALE 1" = 10'	BRIDGE FILE N/A
VERTICAL SCALE 1" = 10'	DESIGNATION 1700135
SURVEY BOOK Electronic	SHEETS 14 of 246
CONTRACT R-41529	PROJECT 1700135

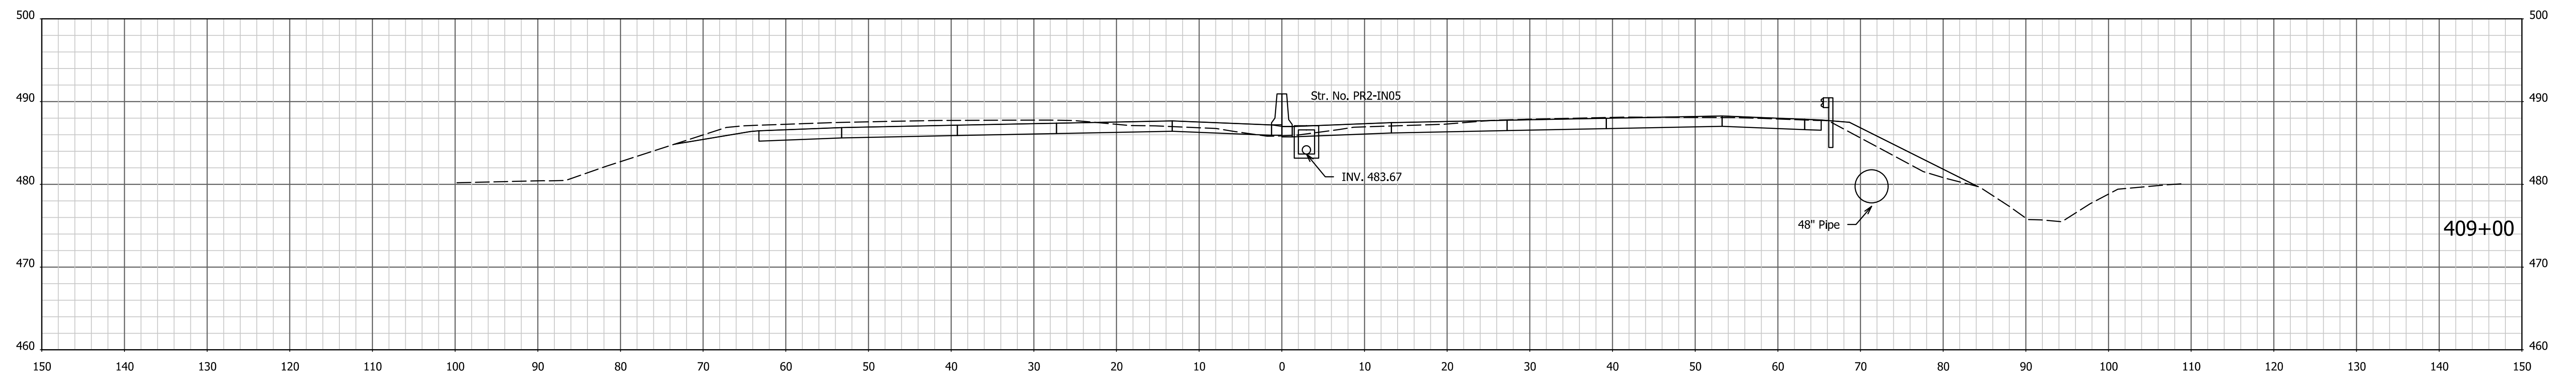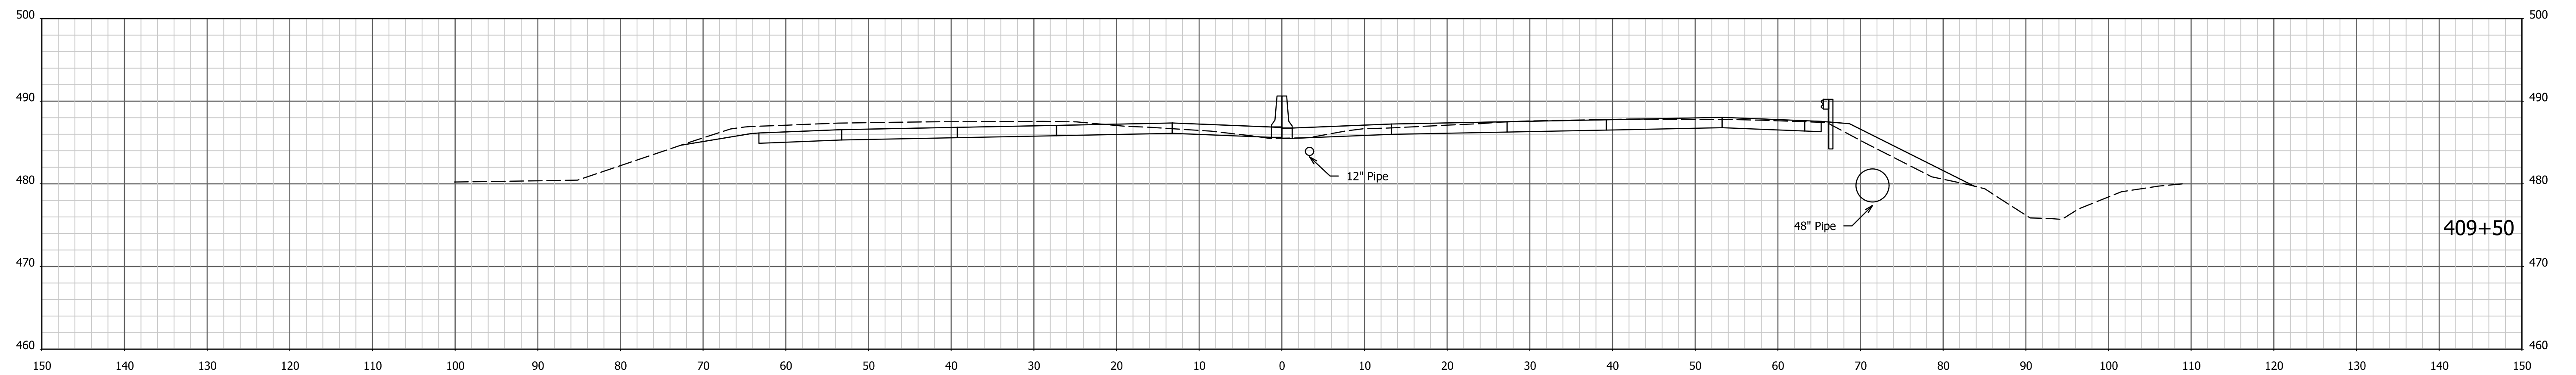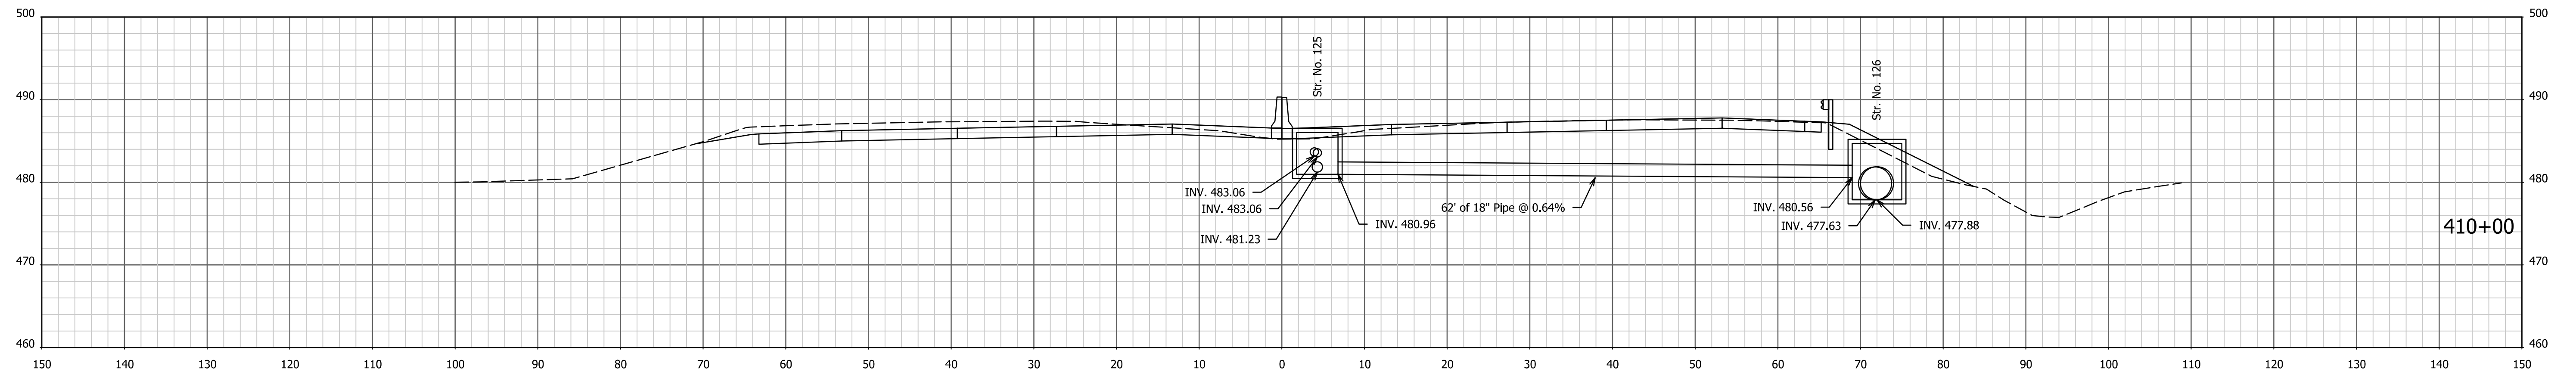



1/4/7/2022 4:04:04 PM I:\200035 - I65 ATL\09road\04 Design files\02 DGN\Plans\200035\_29\_Sht\_Xsec\_Line PR-Q.dgn

RECOMMENDED FOR APPROVAL _____	DESIGN ENGINEER _____	DATE _____
DESIGNED: AMD _____	DRAWN: JJP _____	
CHECKED: DJG _____	CHECKED: DJG _____	

**INDIANA  
DEPARTMENT OF TRANSPORTATION**

**CROSS SECTIONS**  
STA. 409+00 TO STA. 410+00 "PR-Q"

HORIZONTAL SCALE 1" = 10'	BRIDGE FILE N/A
VERTICAL SCALE 1" = 10'	DESIGNATION 1700135
SURVEY BOOK Electronic	SHEETS 15 of 246
CONTRACT R-41529	PROJECT 1700135

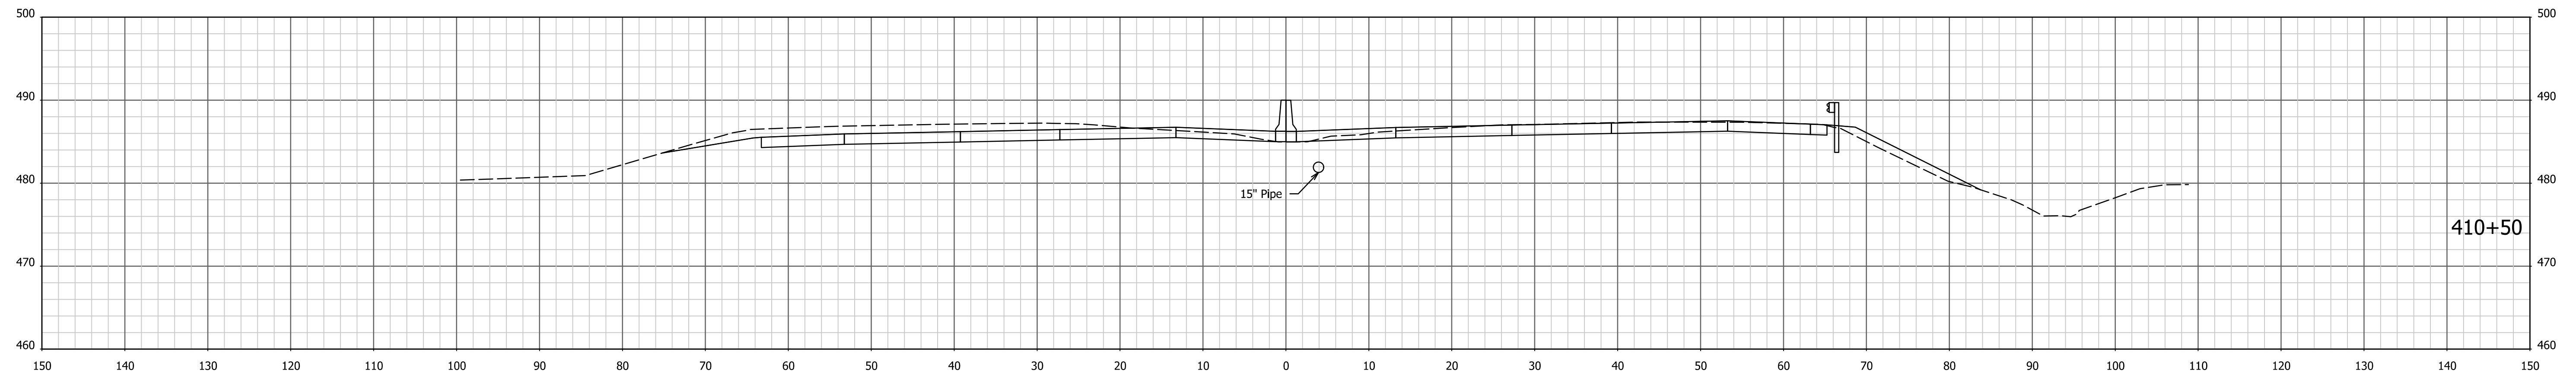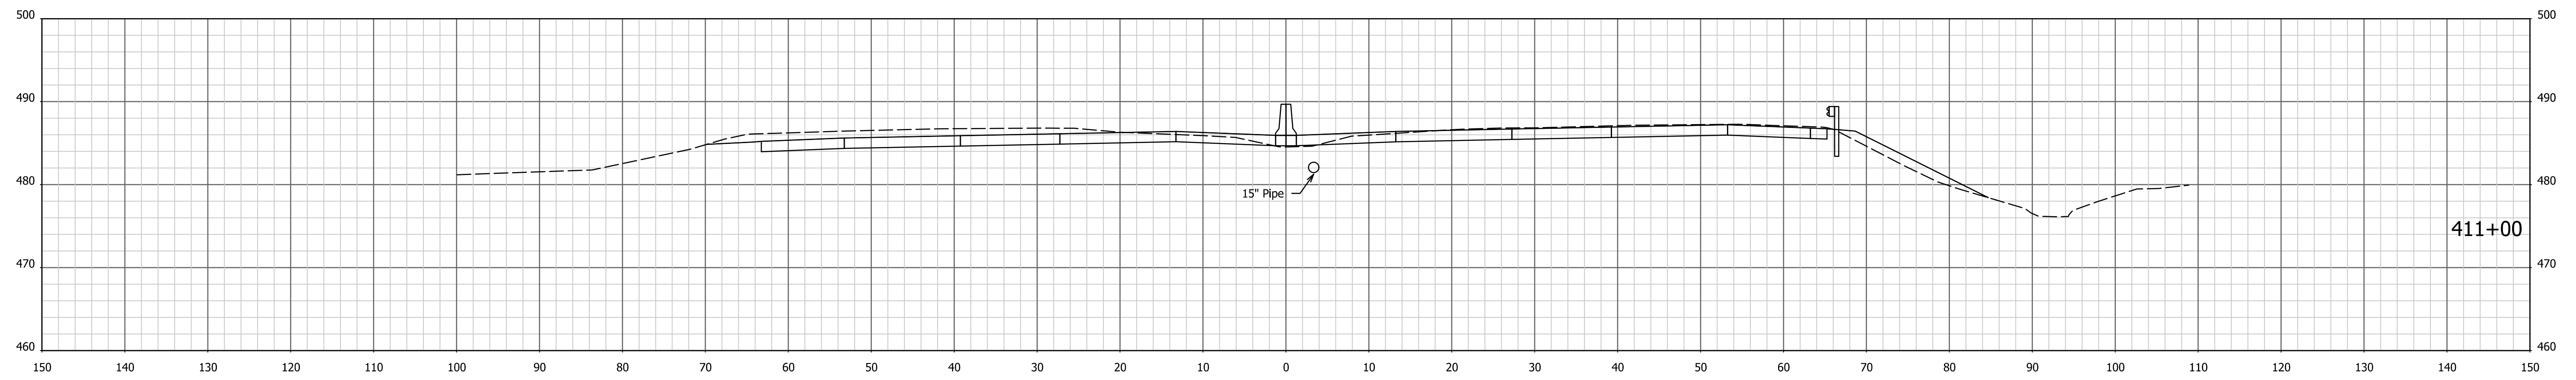

I:\4\7\2022 - 4:04:06 PM - I:\200035 - I65 ATL\09road\04 Design files\02 DGN\Plans\200035\_29\_Sht\_Xsec\_Line PR-Q.dgn

RECOMMENDED FOR APPROVAL \_\_\_\_\_  
 DESIGN ENGINEER \_\_\_\_\_ DATE \_\_\_\_\_



DESIGNED: AMD \_\_\_\_\_ DRAWN: JJP \_\_\_\_\_  
 CHECKED: DJG \_\_\_\_\_ CHECKED: DJG \_\_\_\_\_

INDIANA  
 DEPARTMENT OF TRANSPORTATION

CROSS SECTIONS  
 STA. 410+50 TO STA. 411+00 "PR-Q"

HORIZONTAL SCALE	BRIDGE FILE
1" = 10'	N/A
VERTICAL SCALE	DESIGNATION
1" = 10'	1700135
SURVEY BOOK	SHEETS
Electronic	16 of 246
CONTRACT	PROJECT
R-41529	1700135



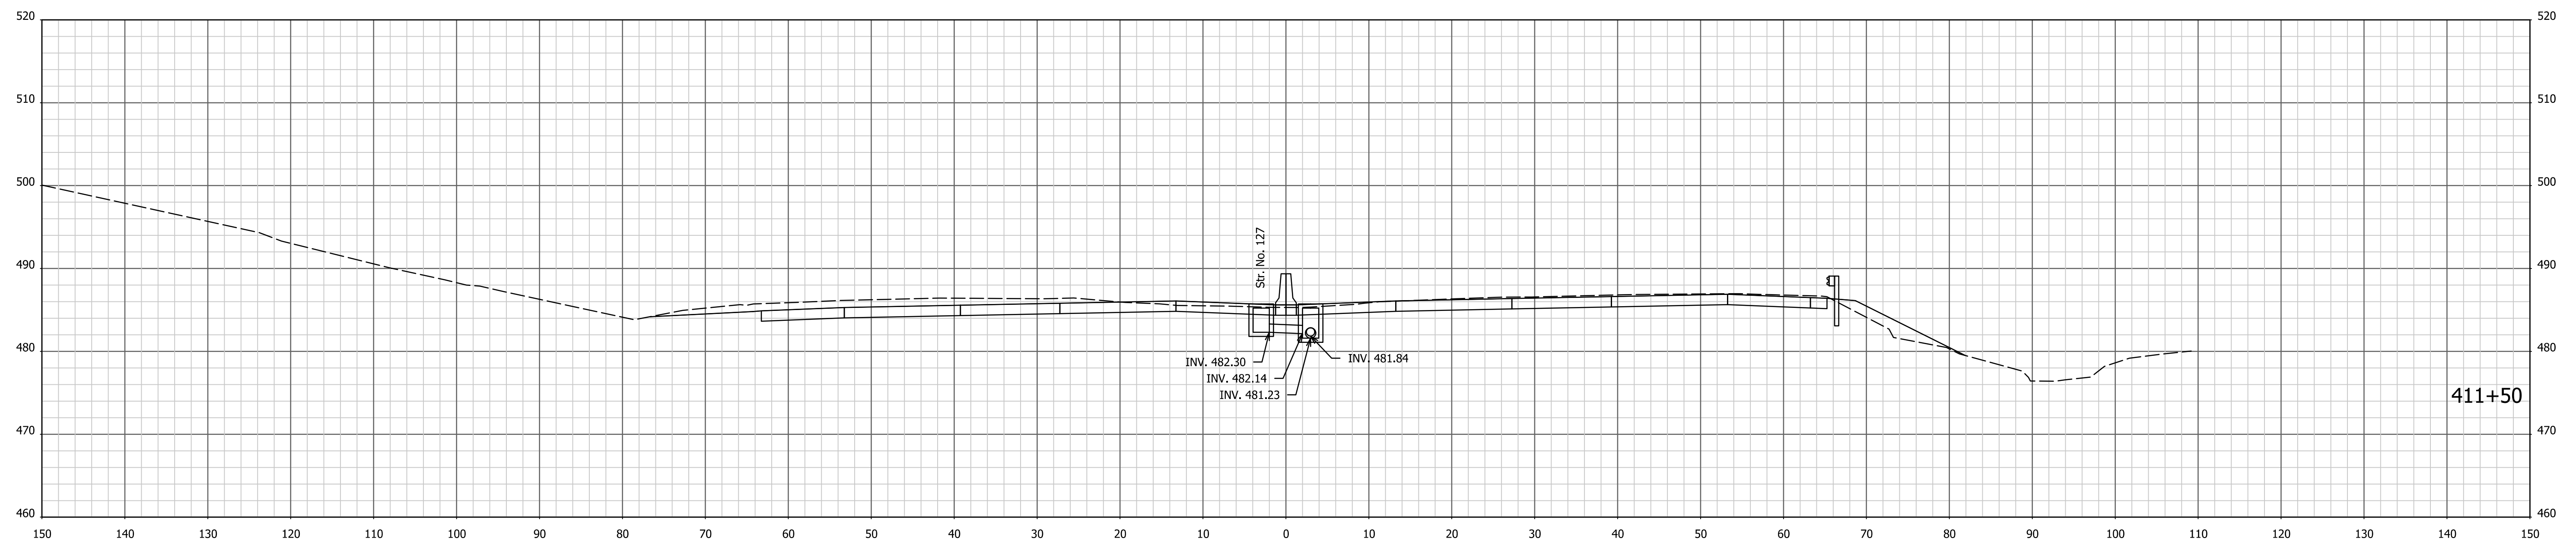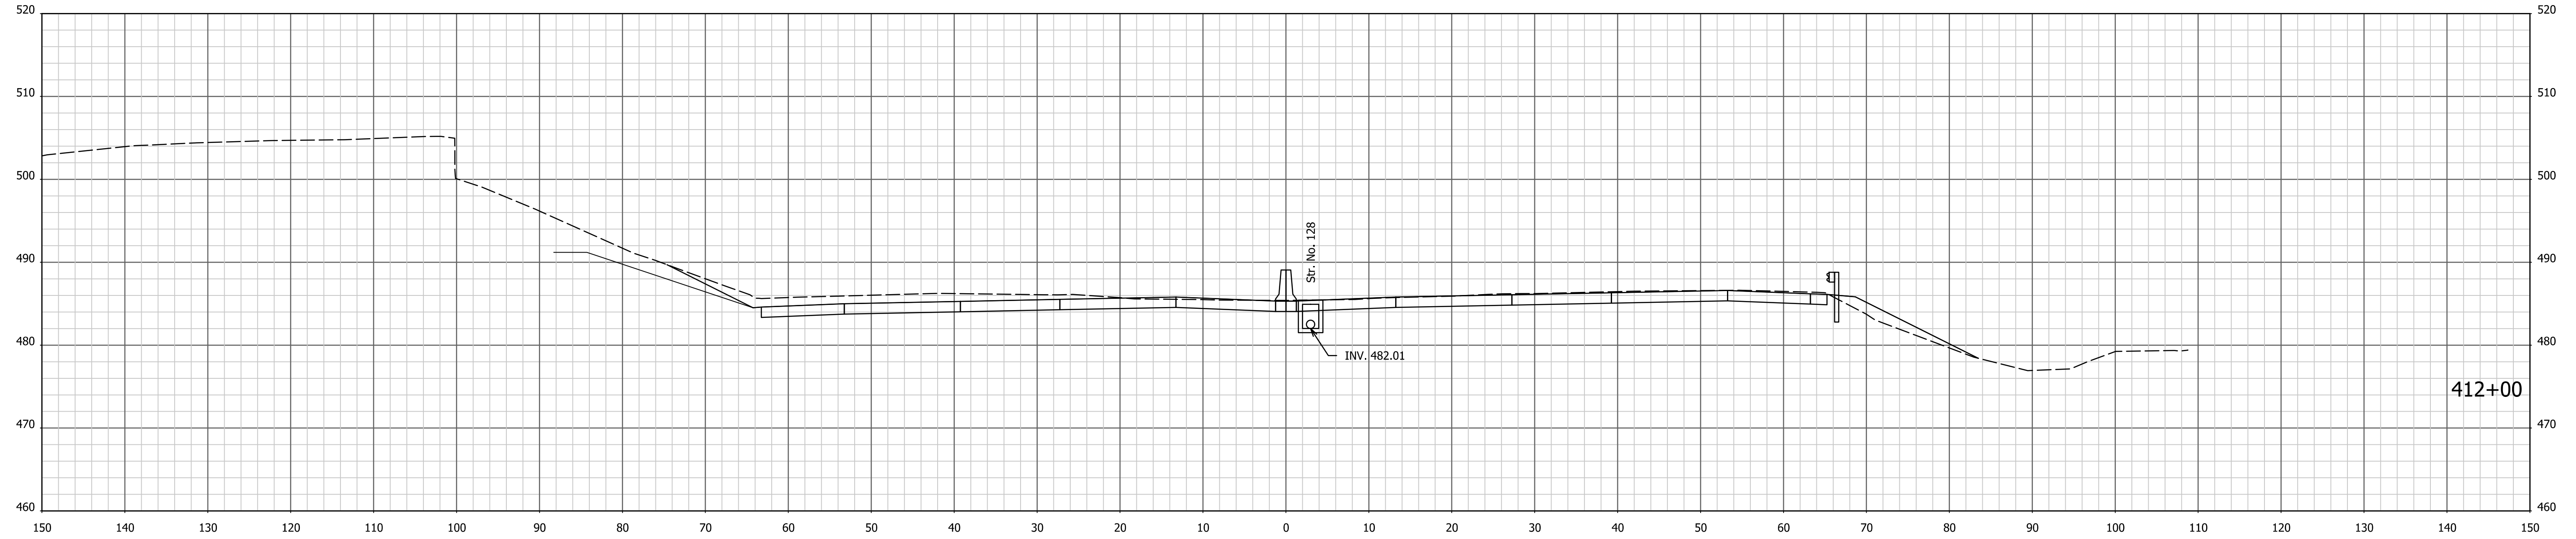




I:\7\2022 - 4:04:07 PM - I:\200035 - I65 ATL\99road\04 Design files\02 DGN\Plans\200035\_29\_Sht\_Xsec\_Line PR-Q.dgn

RECOMMENDED FOR APPROVAL _____	DESIGN ENGINEER _____	DATE _____
DESIGNED: AMD _____	DRAWN: JJP _____	
CHECKED: DJG _____	CHECKED: DJG _____	

**INDIANA**  
**DEPARTMENT OF TRANSPORTATION**

**CROSS SECTIONS**  
STA. 411+50 TO STA. 412+00 "PR-Q"

HORIZONTAL SCALE 1" = 10'	BRIDGE FILE N/A
VERTICAL SCALE 1" = 10'	DESIGNATION 1700135
SURVEY BOOK Electronic	SHEETS 17 of 246
CONTRACT R-41529	PROJECT 1700135

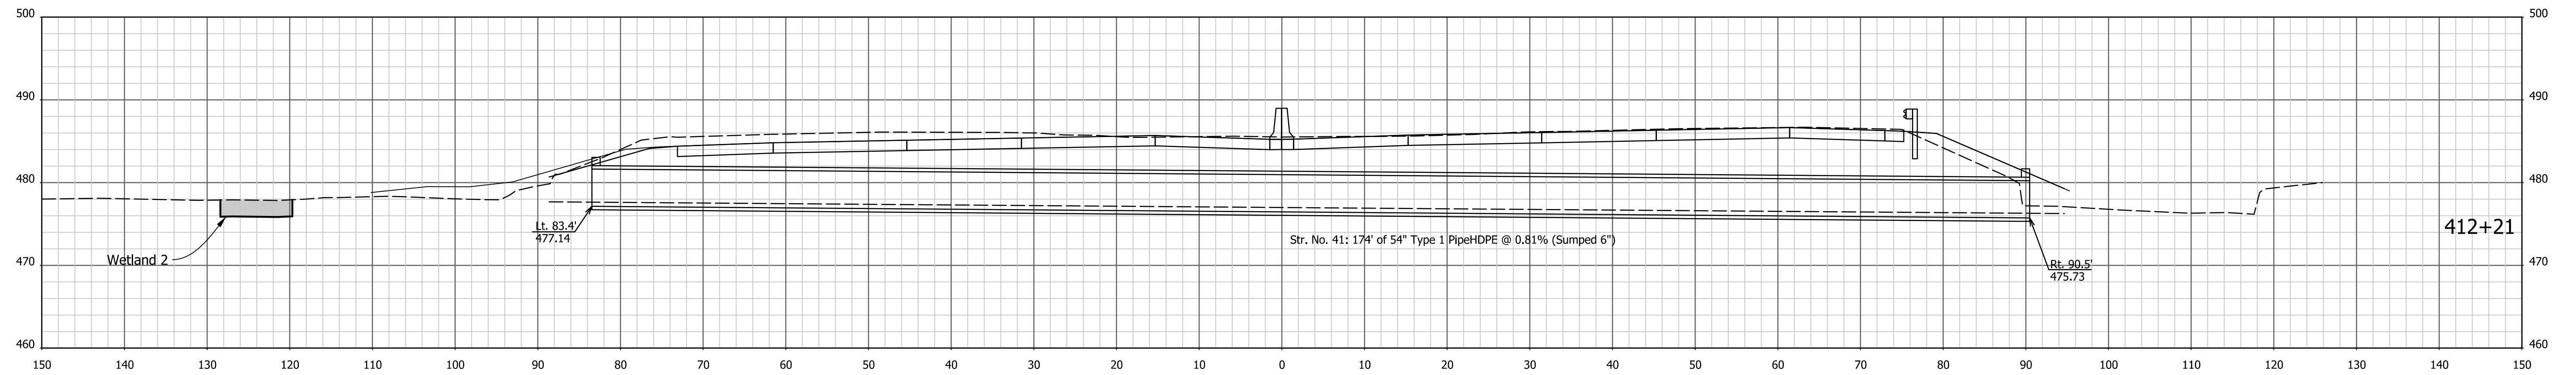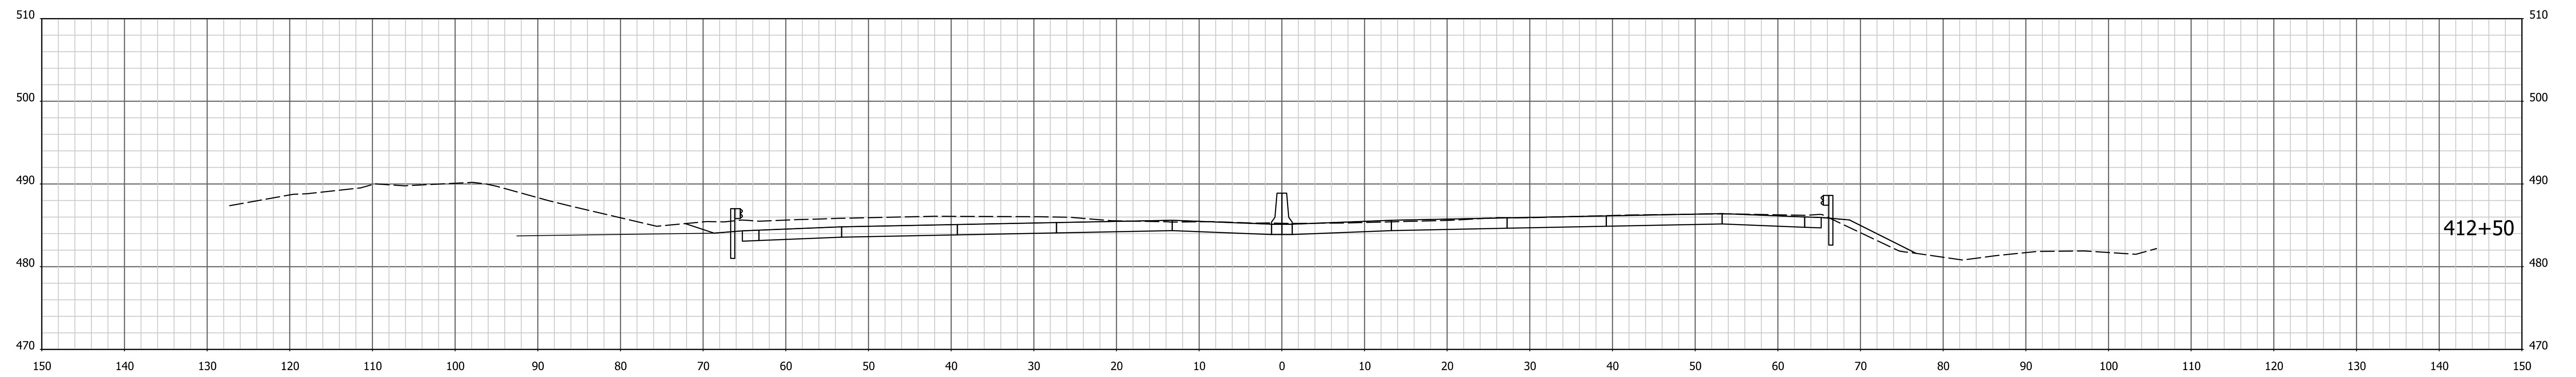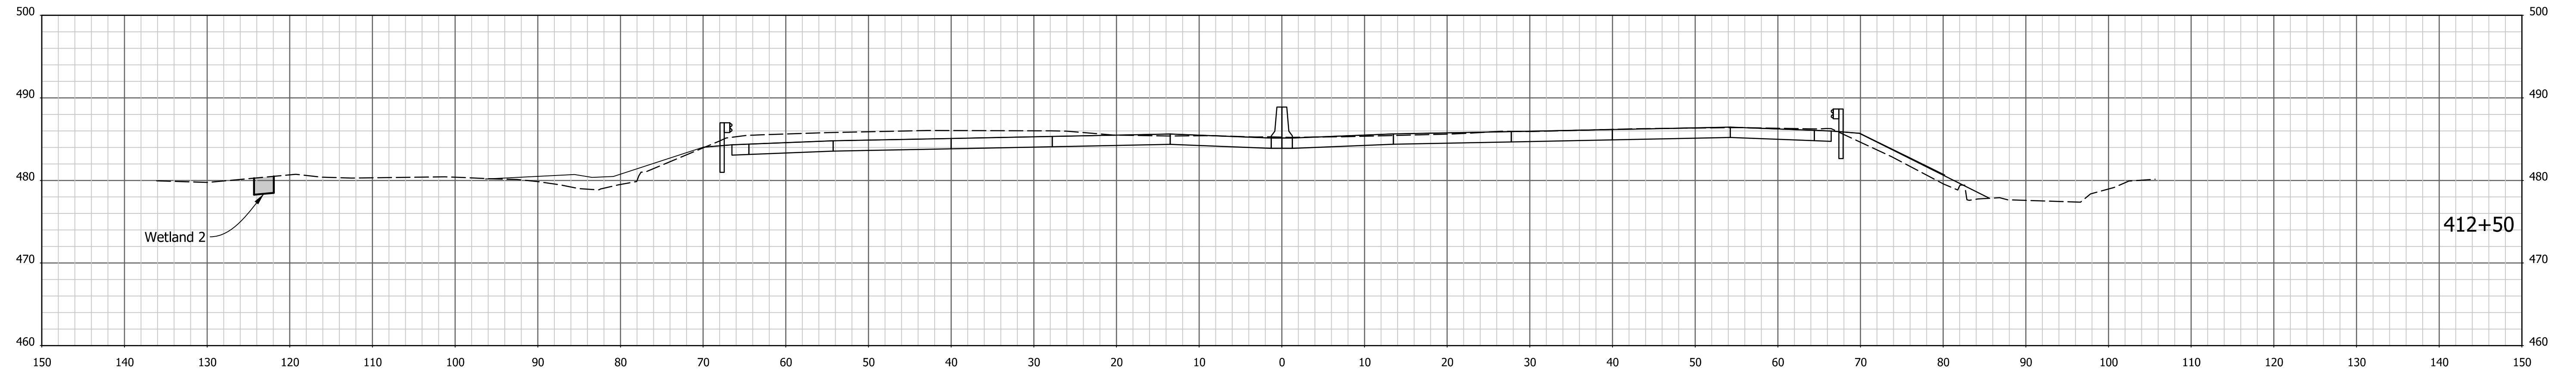



1/4/7/2022 4:04:09 PM I:\200035 - I65 ATL\09road\04 Design files\02 DGN\Plans\200035\_29\_Sht\_Xsec\_Line PR-Q.dgn

RECOMMENDED FOR APPROVAL _____	DESIGN ENGINEER _____	DATE _____
DESIGNED: AMD _____	DRAWN: JJP _____	
CHECKED: DJG _____	CHECKED: DJG _____	

**INDIANA  
DEPARTMENT OF TRANSPORTATION**

**CROSS SECTIONS**  
STA. 412+21 TO STA. 412+50 "PR-Q"

HORIZONTAL SCALE 1" = 10'	BRIDGE FILE N/A
VERTICAL SCALE 1" = 10'	DESIGNATION 1700135
SURVEY BOOK Electronic	SHEETS 18 of 246
CONTRACT R-41529	PROJECT 1700135

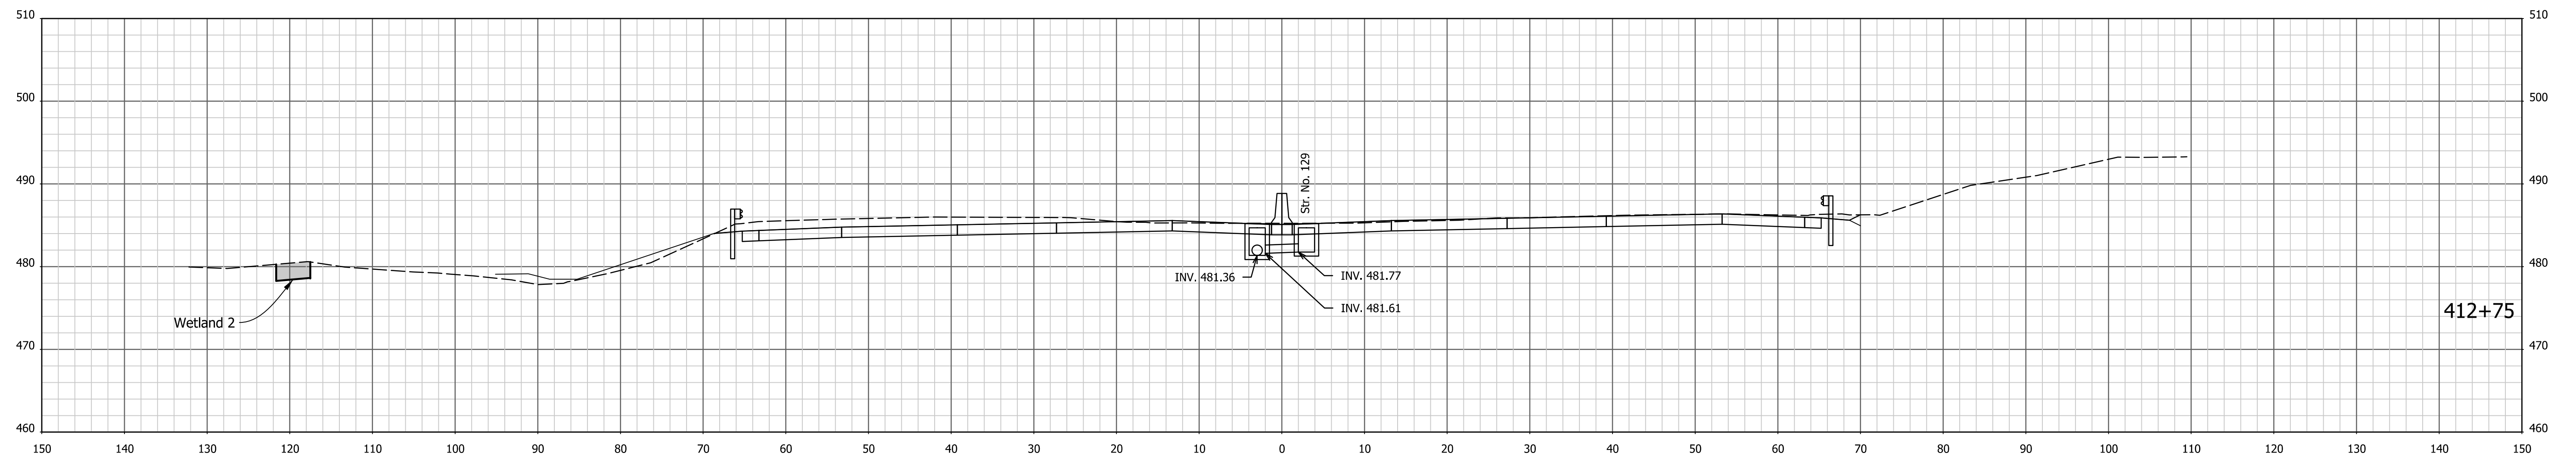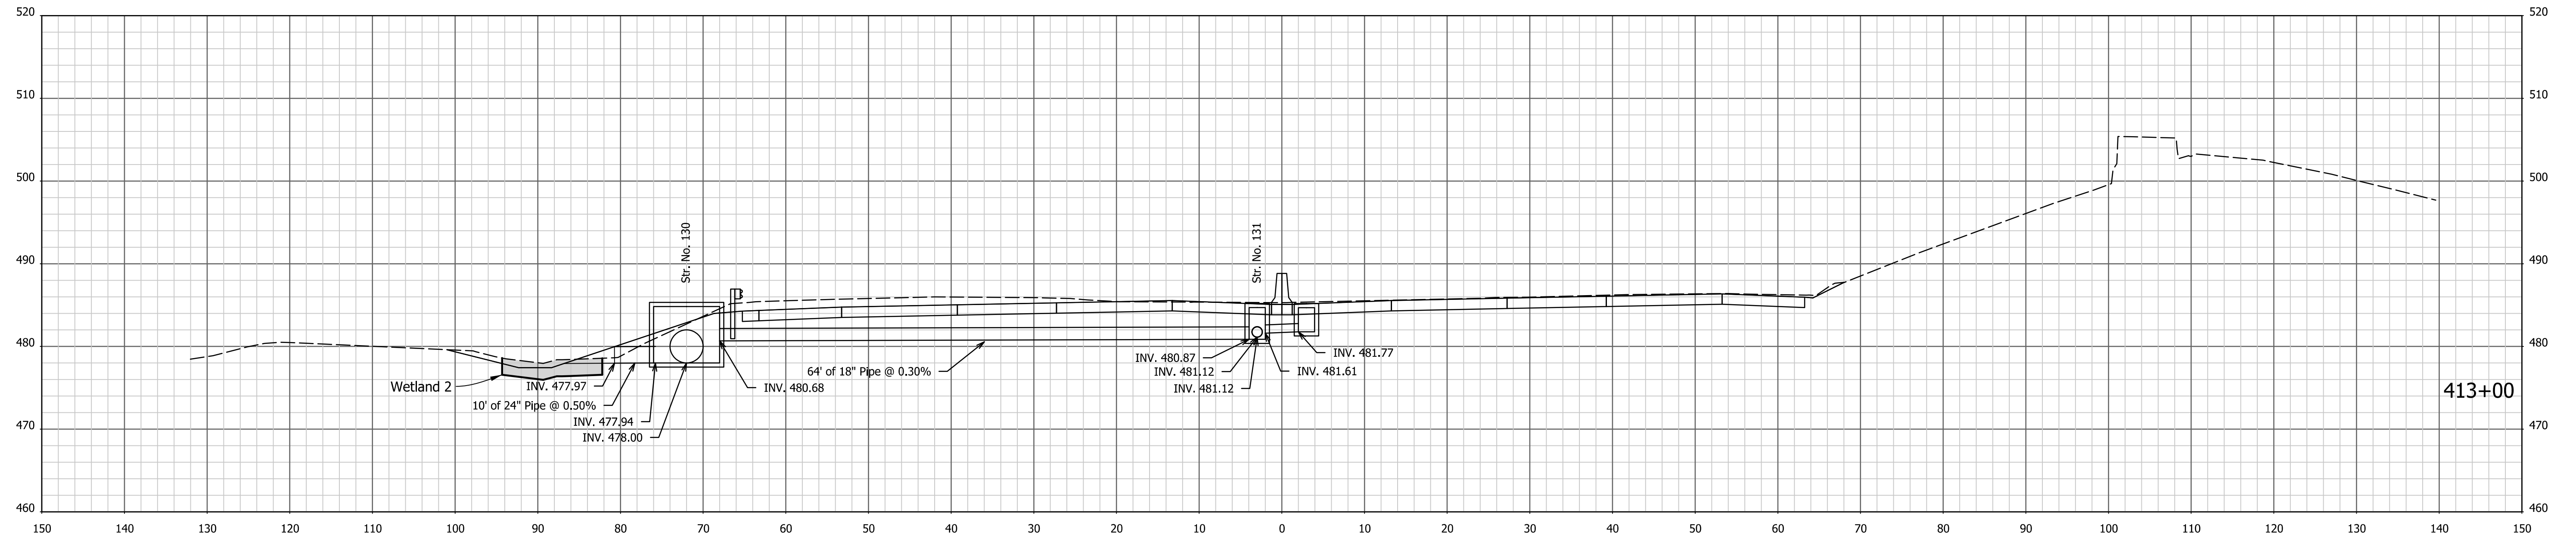



1/4/7/2022 4:04:10 PM I:\200035 - I65 ATL\Opproad\04 Design files\02 DGN\Plans\200035\_29\_Sht\_Xsec\_Line PR-Q.dgn

RECOMMENDED FOR APPROVAL _____	DESIGN ENGINEER _____	DATE _____
DESIGNED: AMD _____	DRAWN: JJP _____	
CHECKED: DJG _____	CHECKED: DJG _____	

INDIANA  
DEPARTMENT OF TRANSPORTATION

CROSS SECTIONS  
STA. 412+75 TO STA. 413+00 "PR-Q"

HORIZONTAL SCALE 1" = 10'	BRIDGE FILE N/A
VERTICAL SCALE 1" = 10'	DESIGNATION 1700135
SURVEY BOOK Electronic	SHEETS 19 of 246
CONTRACT R-41529	PROJECT 1700135

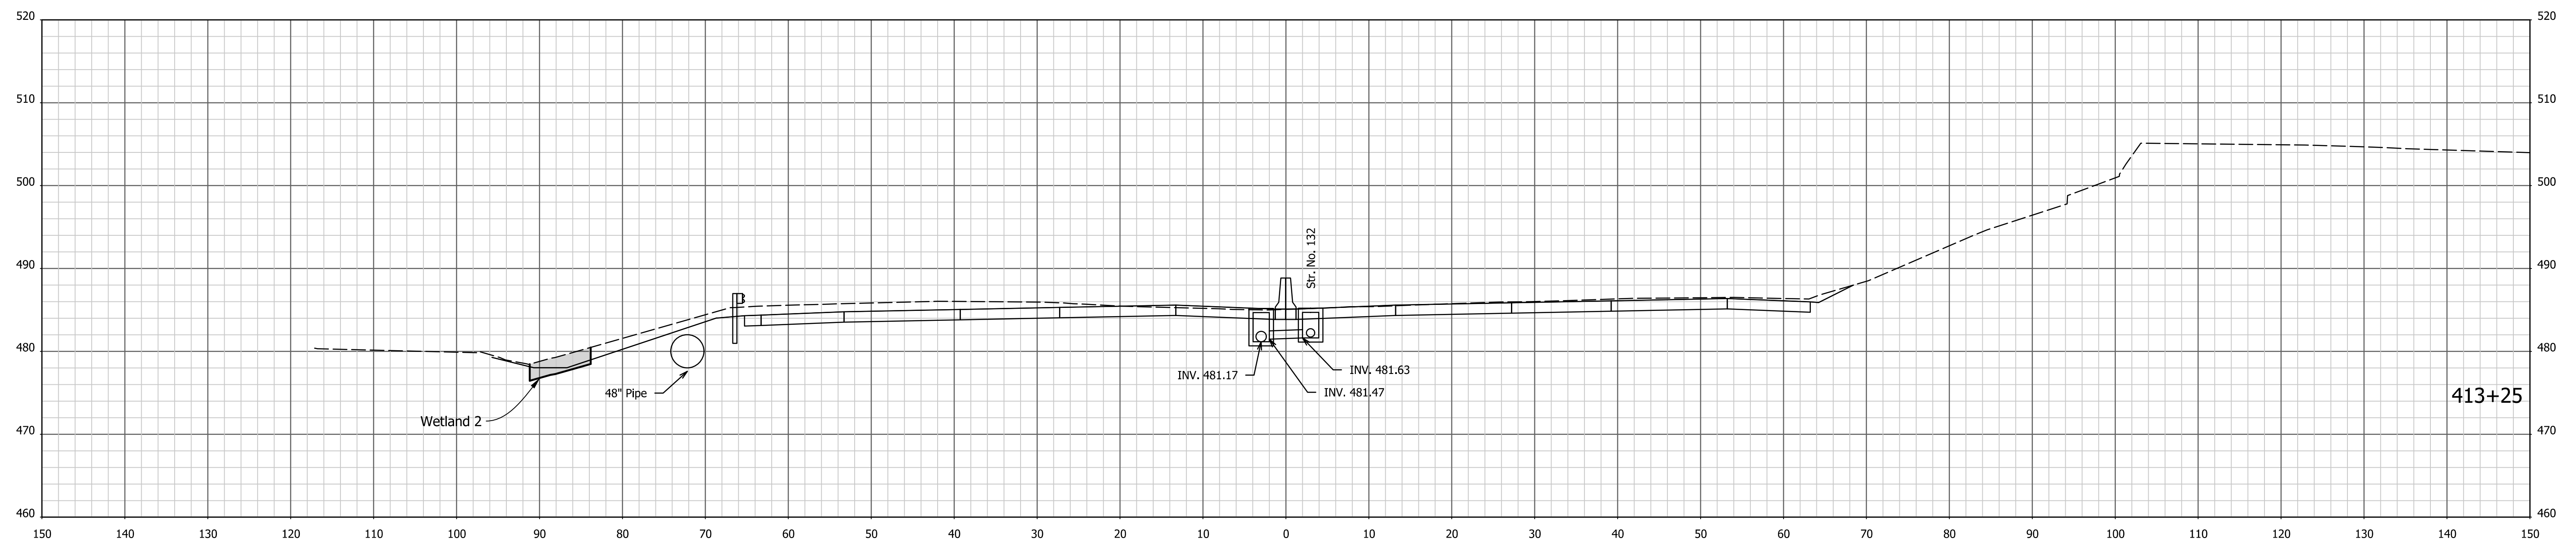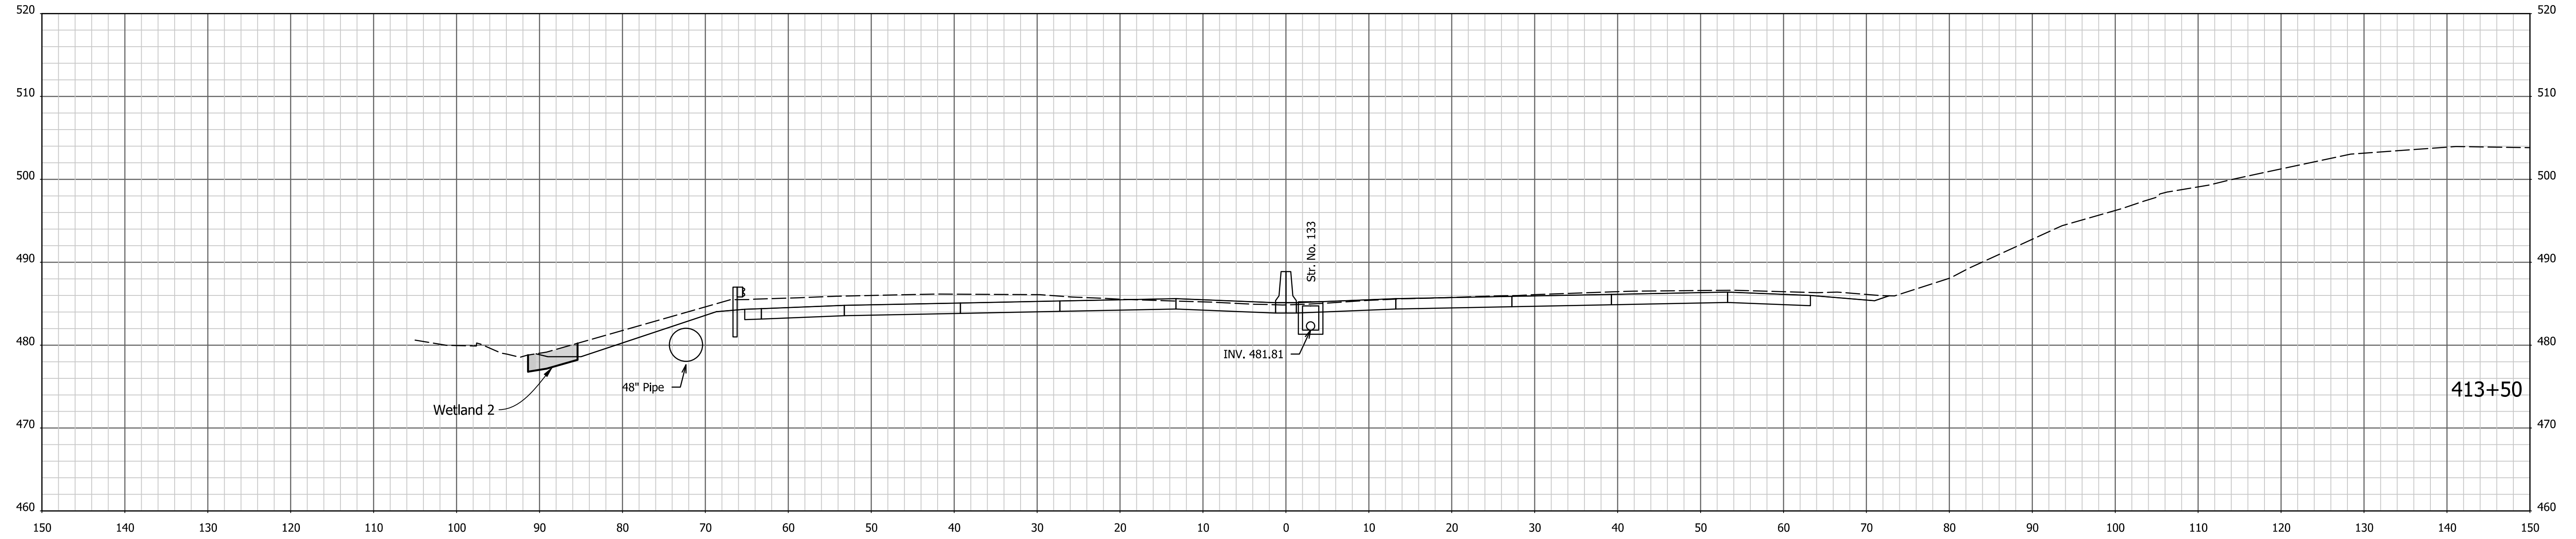




1/4/7/2022 4:04:12 PM I:\200035 - I65 ATL\p\road\04 Design files\02 DGN\Plans\200035\_29\_Sht\_Xsec\_Line PR-Q.dgn

RECOMMENDED FOR APPROVAL _____	DESIGN ENGINEER _____	DATE _____
DESIGNED: AMD _____	DRAWN: JJP _____	
CHECKED: DJG _____	CHECKED: DJG _____	

**INDIANA**  
**DEPARTMENT OF TRANSPORTATION**

**CROSS SECTIONS**  
STA. 413+25 TO STA. 413+50 "PR-Q"

HORIZONTAL SCALE 1" = 10'	BRIDGE FILE N/A
VERTICAL SCALE 1" = 10'	DESIGNATION 1700135
SURVEY BOOK Electronic	SHEETS 20 of 246
CONTRACT R-41529	PROJECT 1700135

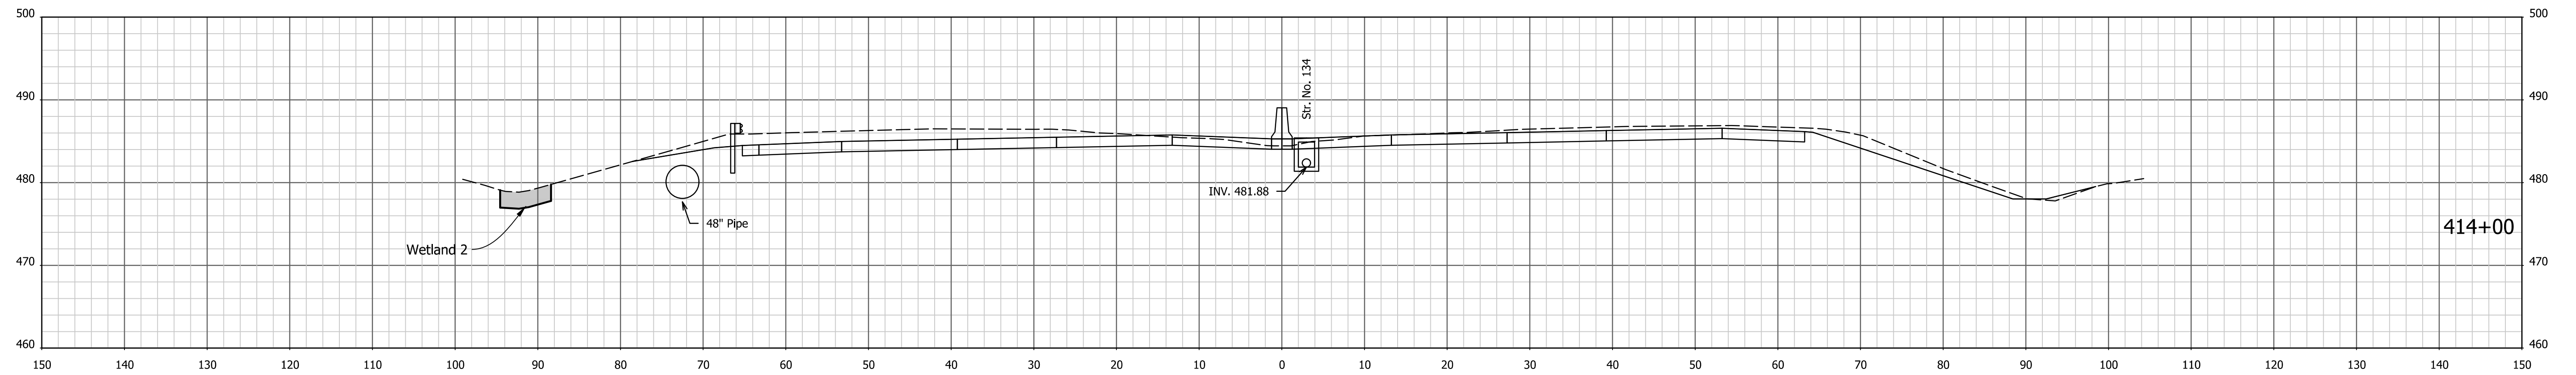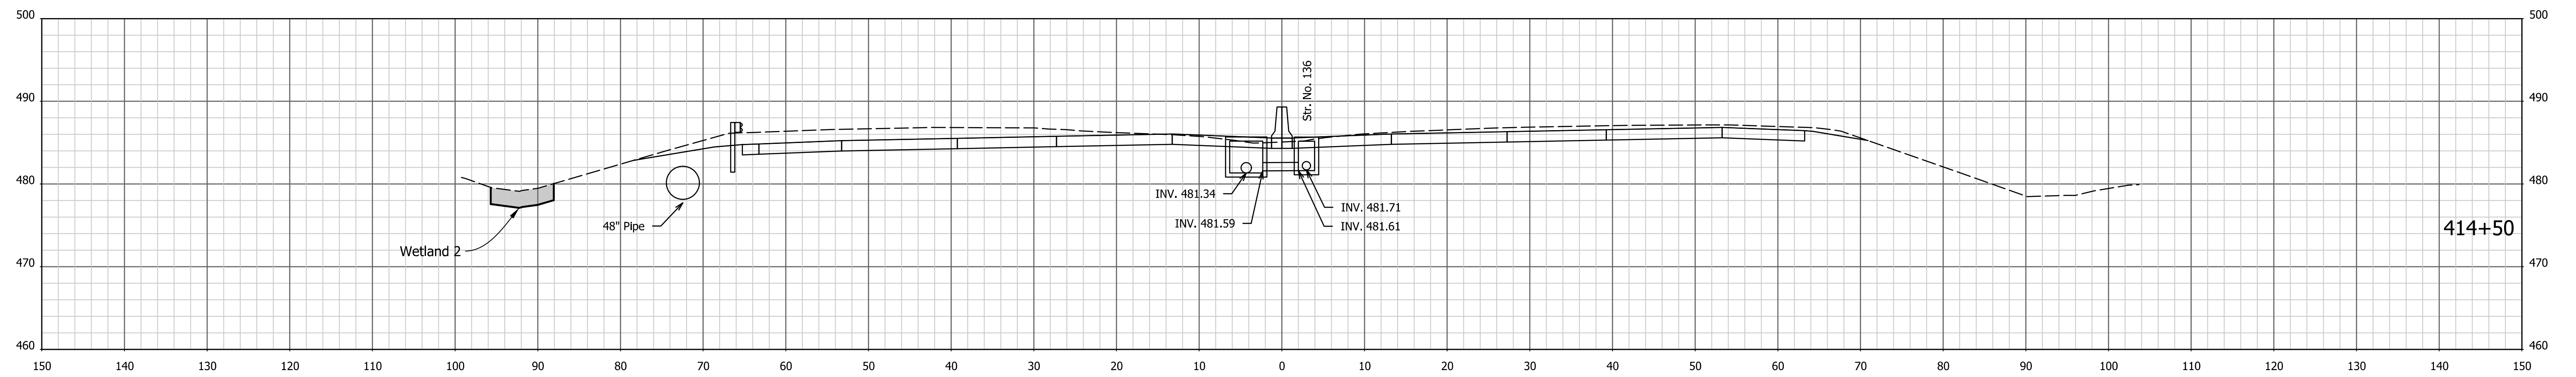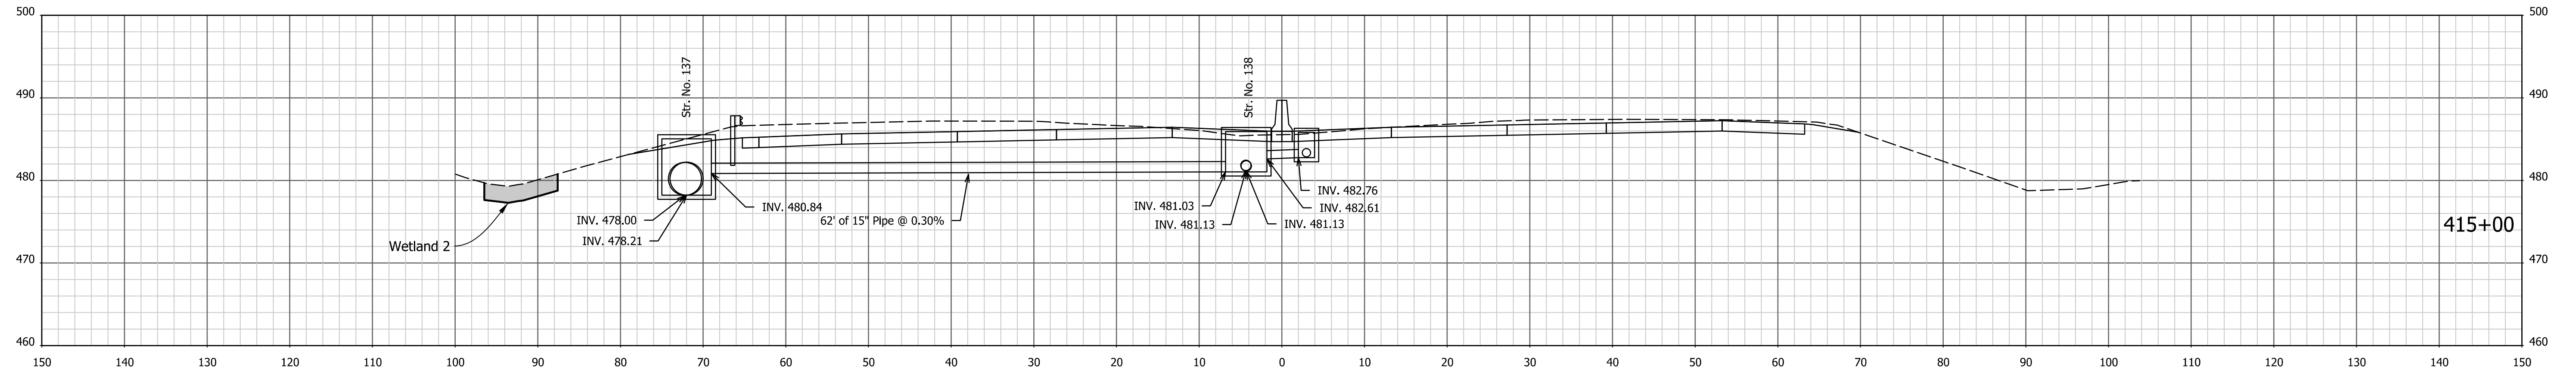




1/4/7/2022 4:04:14 PM I:\200035 - I65 ATL\09road\04 Design files\02 DGN\Plans\200035\_29\_Sht\_Xsec\_Line PR-Q.dgn

RECOMMENDED FOR APPROVAL _____	DESIGN ENGINEER _____	DATE _____
DESIGNED: AMD _____	DRAWN: JJP _____	
CHECKED: DJG _____	CHECKED: DJG _____	

**INDIANA  
DEPARTMENT OF TRANSPORTATION**

**CROSS SECTIONS**  
STA. 414+00 TO STA. 415+00 "PR-Q"

HORIZONTAL SCALE 1" = 10'	BRIDGE FILE N/A
VERTICAL SCALE 1" = 10'	DESIGNATION 1700135
SURVEY BOOK Electronic	SHEETS 21 of 246
CONTRACT R-41529	PROJECT 1700135

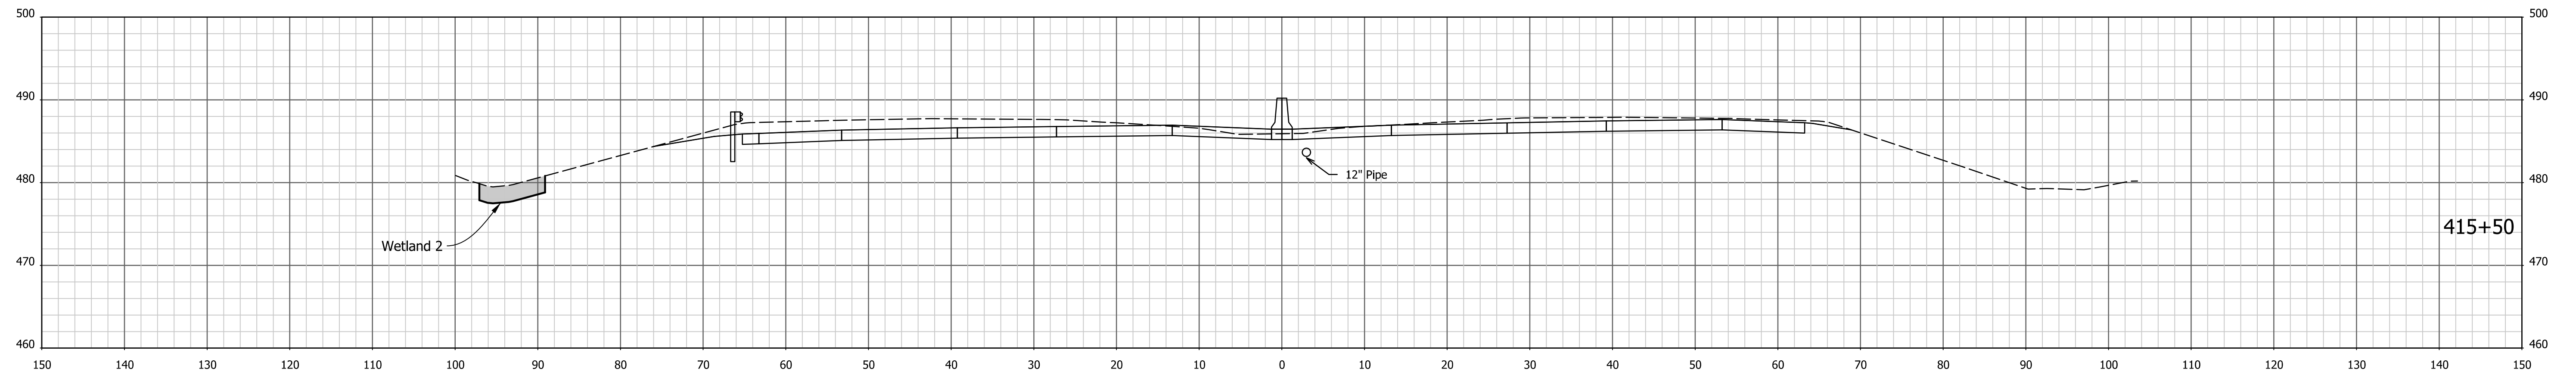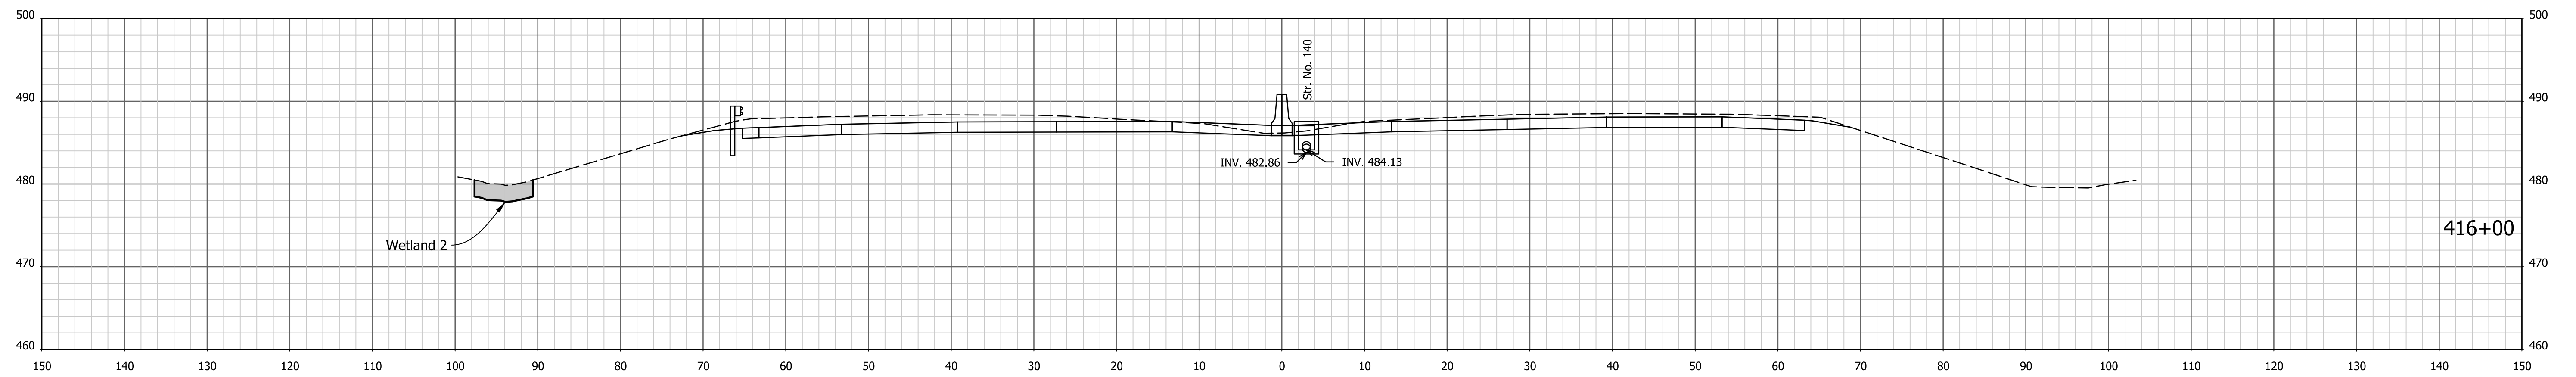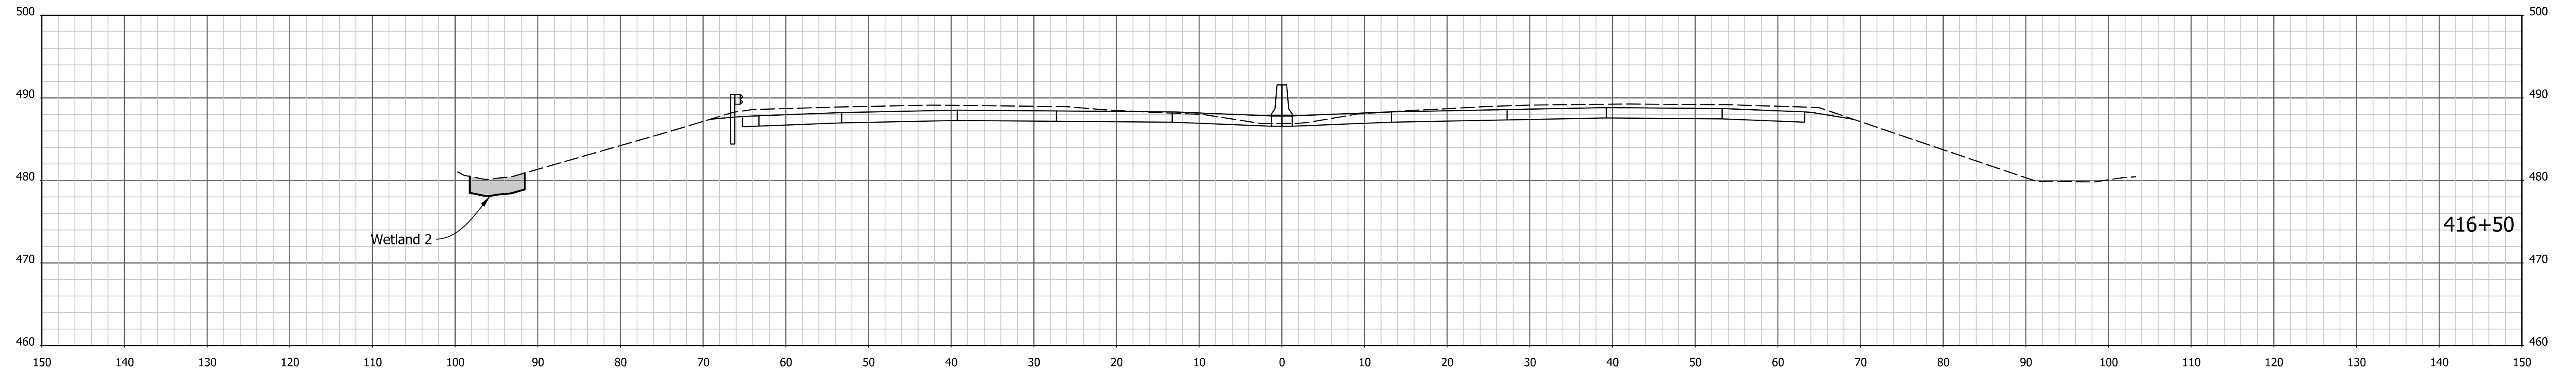




1/4/7/2022 4:04:15 PM I:\200035 - I65 ATL\09road\04 Design files\02 DGN\Plans\200035\_29\_Sht\_Xsec\_Line PR-Q.dgn

RECOMMENDED FOR APPROVAL _____	DESIGN ENGINEER _____	DATE _____
DESIGNED: AMD _____	DRAWN: JJP _____	
CHECKED: DJG _____	CHECKED: DJG _____	

INDIANA  
DEPARTMENT OF TRANSPORTATION

CROSS SECTIONS  
STA. 415+50 TO STA. 416+50 "PR-Q"

HORIZONTAL SCALE 1" = 10'	BRIDGE FILE N/A
VERTICAL SCALE 1" = 10'	DESIGNATION 1700135
SURVEY BOOK Electronic	SHEETS 22 of 246
CONTRACT R-41529	PROJECT 1700135

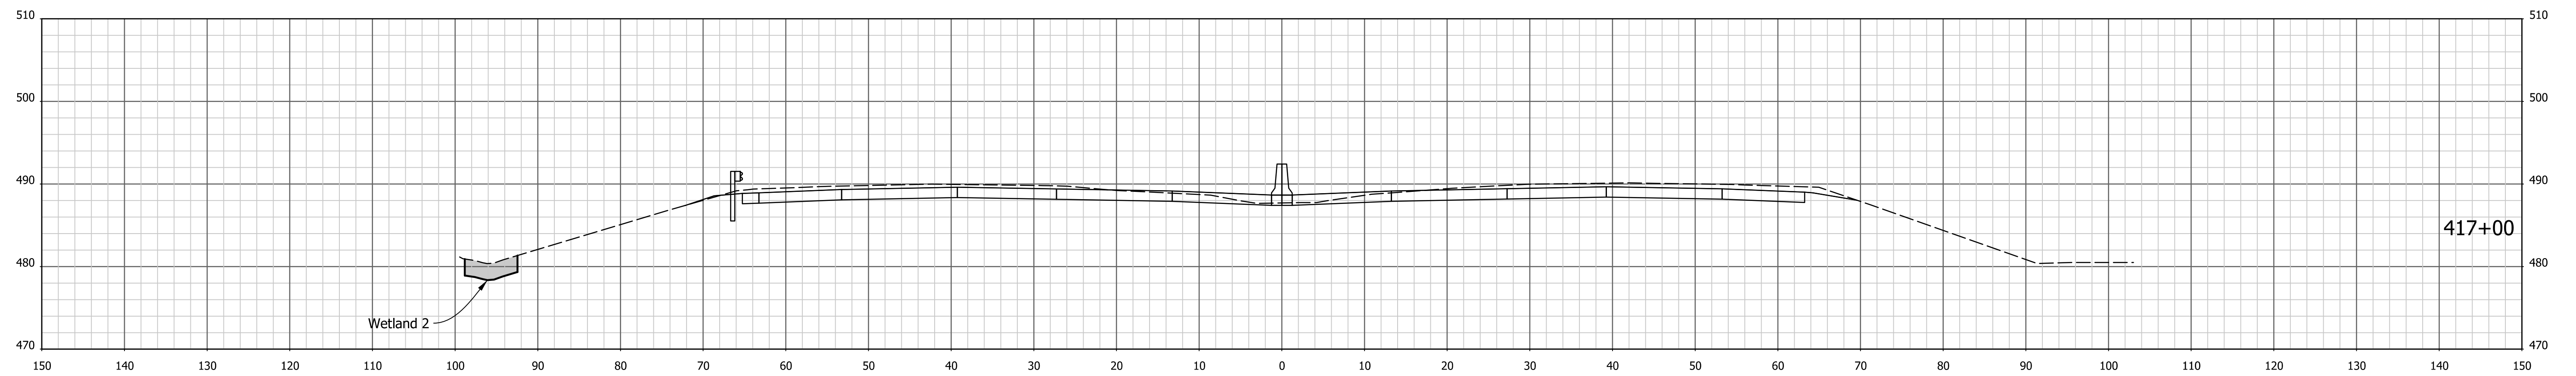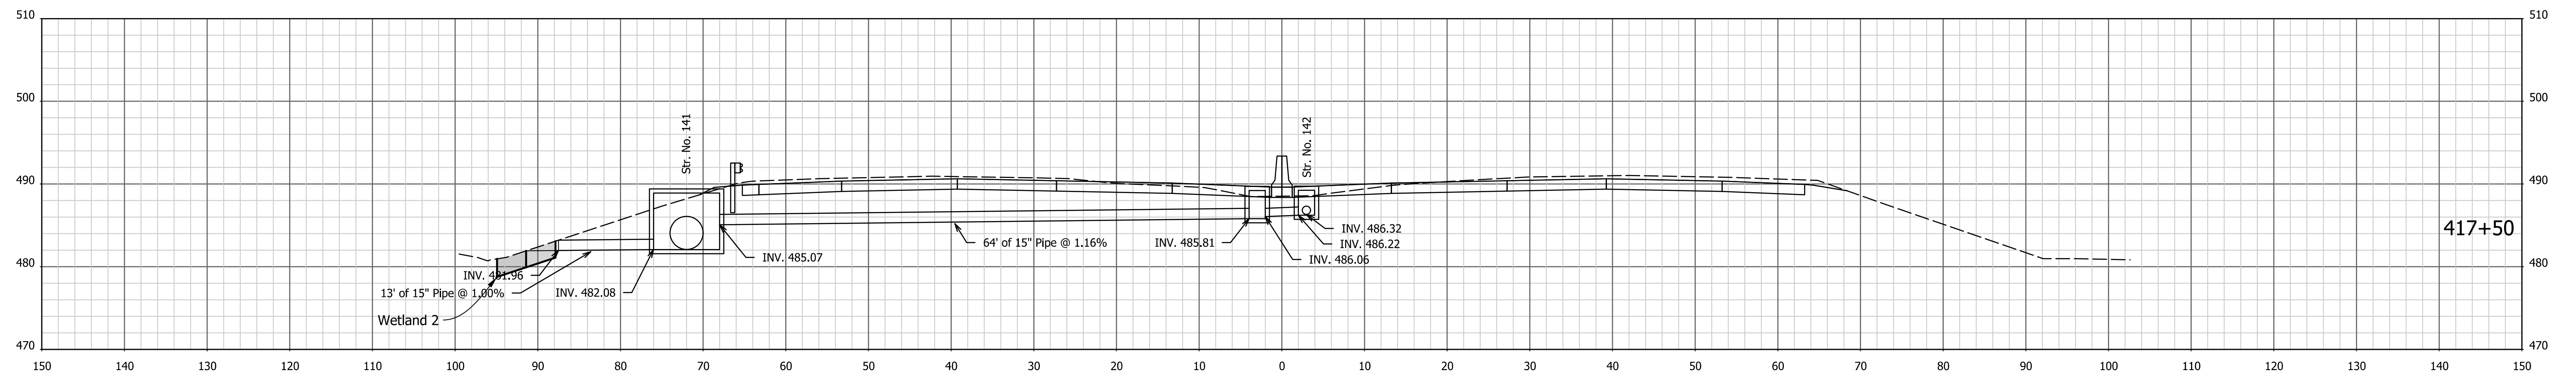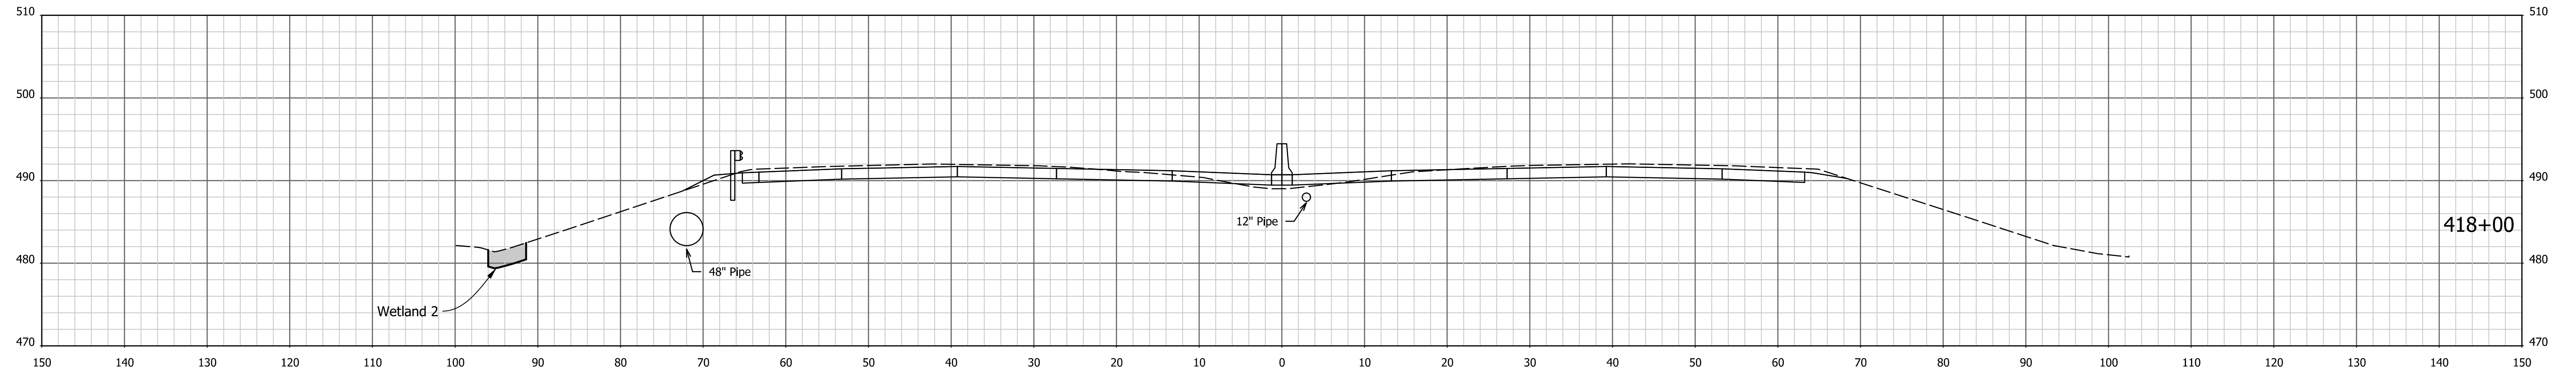




1/4/7/2022 4:04:17 PM I:\200035 - I65 ATL\09road\04 Design files\02 DGN\Plans\200035\_29\_Sht\_Xsec\_Line PR-Q.dgn

RECOMMENDED FOR APPROVAL _____	DESIGN ENGINEER _____	DATE _____
DESIGNED: AMD _____	DRAWN: JJP _____	
CHECKED: DJG _____	CHECKED: DJG _____	

**INDIANA  
DEPARTMENT OF TRANSPORTATION**

**CROSS SECTIONS**  
STA. 417+00 TO STA. 418+00 "PR-Q"

HORIZONTAL SCALE 1" = 10'	BRIDGE FILE N/A
VERTICAL SCALE 1" = 10'	DESIGNATION 1700135
SURVEY BOOK Electronic	SHEETS 23 of 246
CONTRACT R-41529	PROJECT 1700135

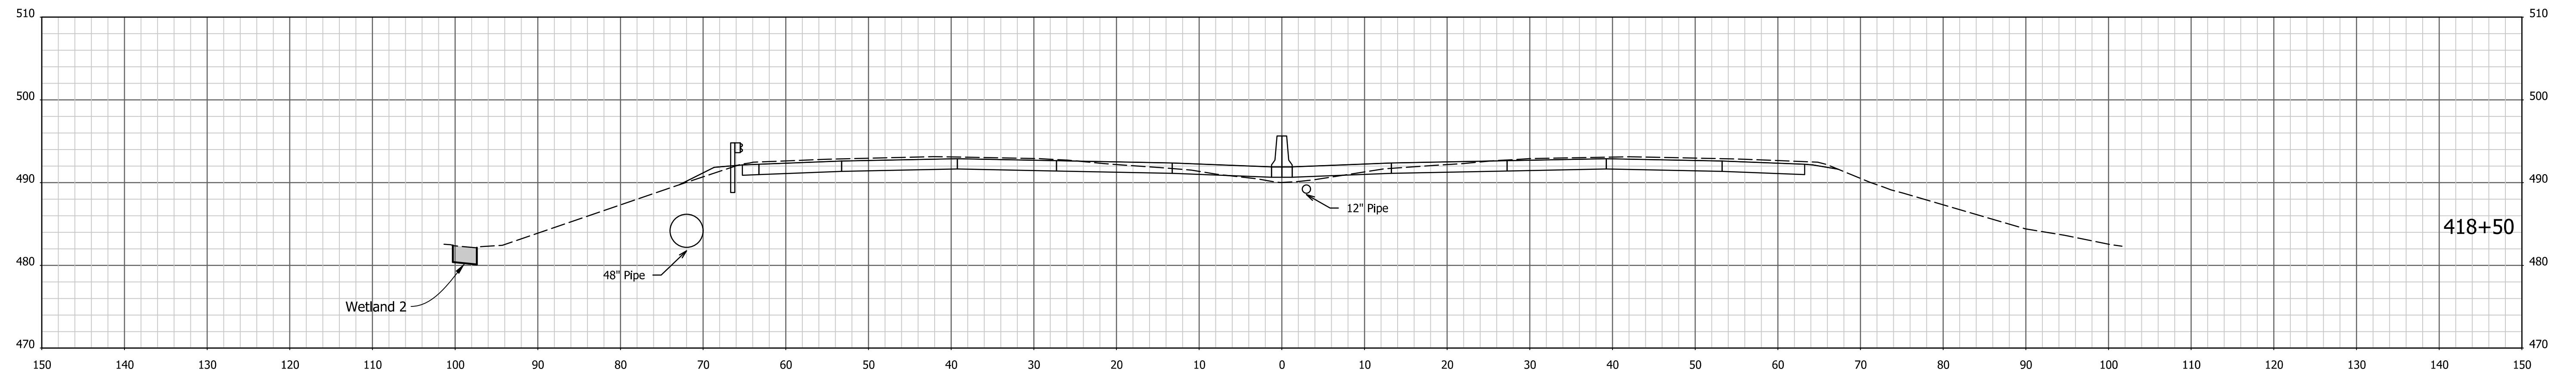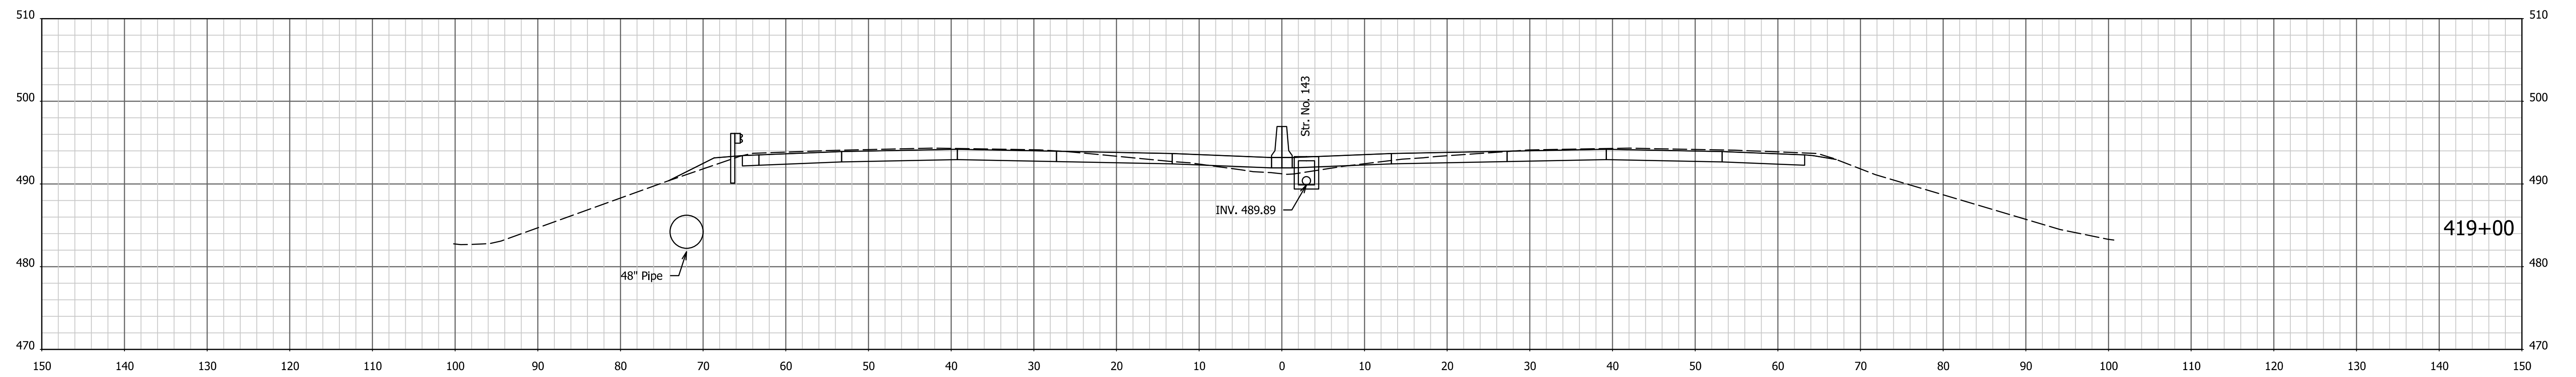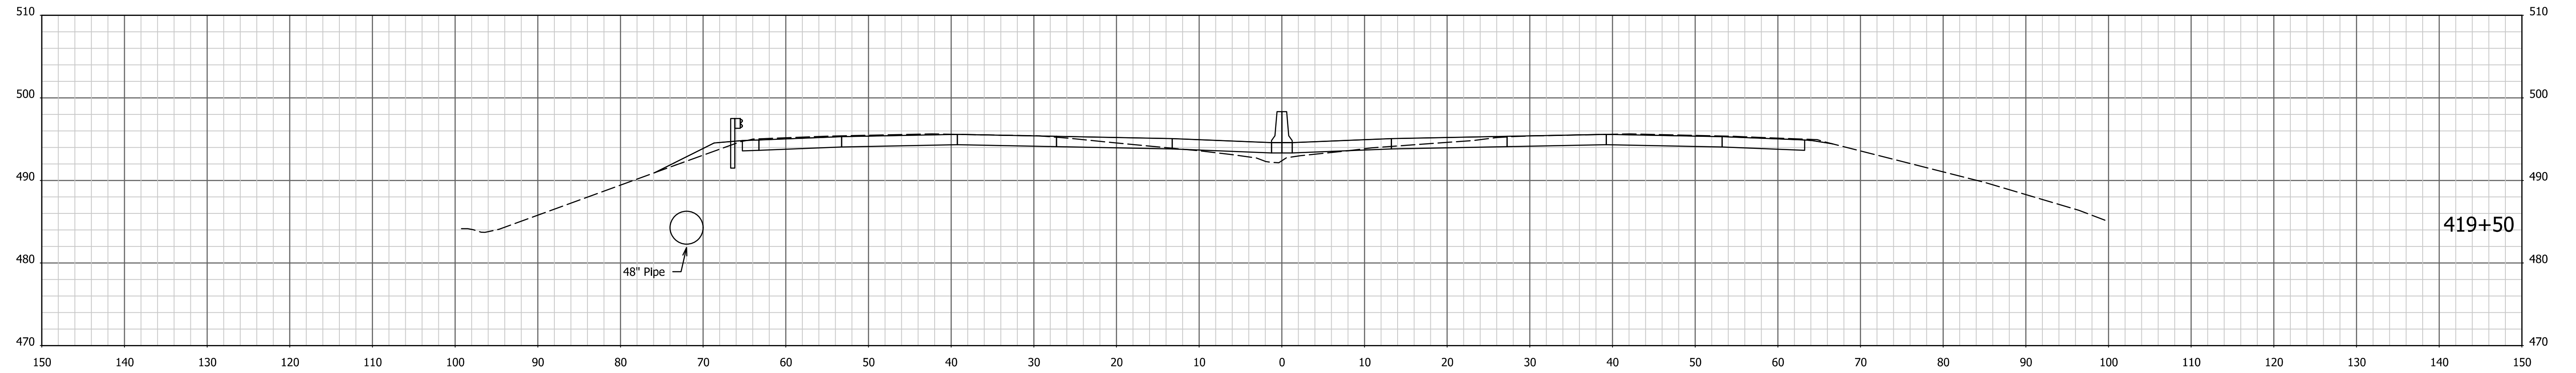

1/4/7/2022 4:04:18 PM I:\200035 - I65 ATL\p99road\04 Design files\02 DGN\Plans\200035\_29\_Sht\_Xsec\_Line PR-Q.dgn




RECOMMENDED FOR APPROVAL _____	DESIGN ENGINEER _____	DATE _____
DESIGNED: AMD _____	DRAWN: JJP _____	
CHECKED: DJG _____	CHECKED: DJG _____	

**INDIANA  
DEPARTMENT OF TRANSPORTATION**

**CROSS SECTIONS**  
STA. 418+50 TO STA. 419+50 "PR-Q"

HORIZONTAL SCALE 1" = 10'	BRIDGE FILE N/A
VERTICAL SCALE 1" = 10'	DESIGNATION 1700135
SURVEY BOOK ELECTRONIC	SHEETS 24 of 246
CONTRACT R-41529	PROJECT 1700135



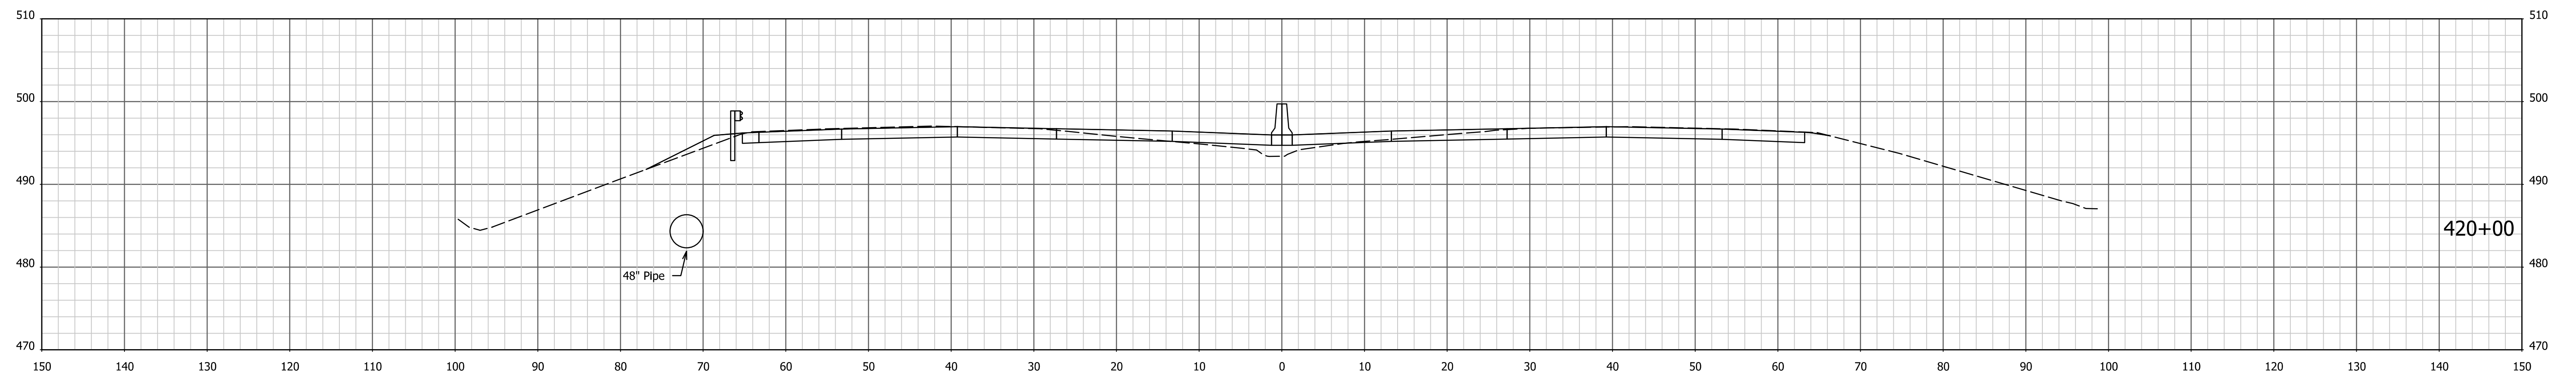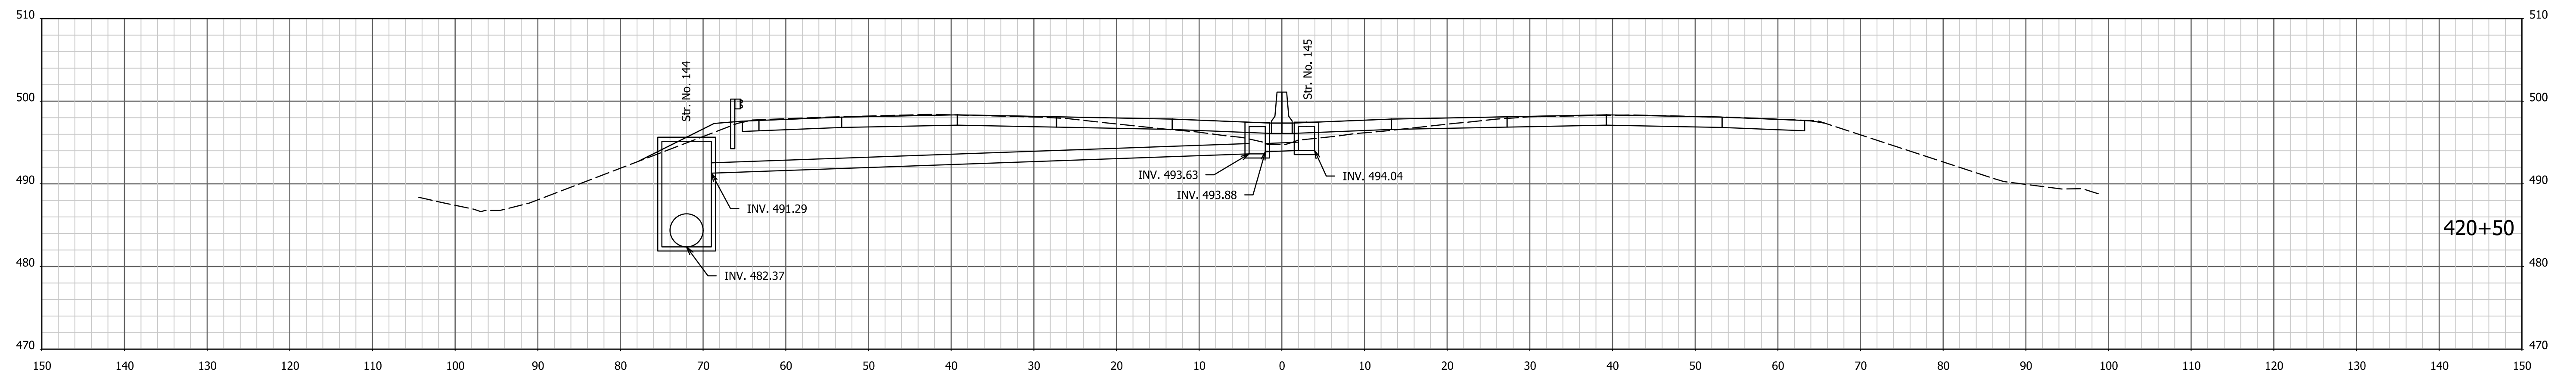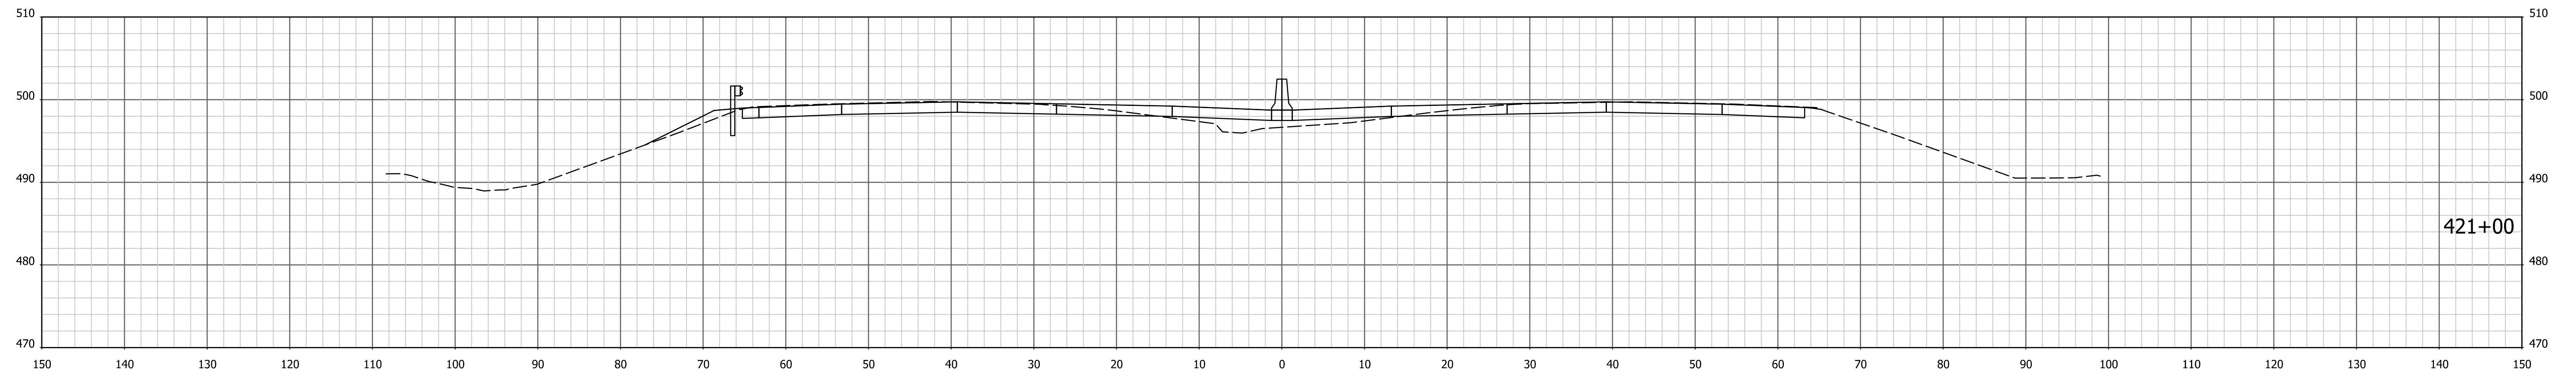




1/4/7/2022 4:04:20 PM I:\200035 - I65 ATL\p\road\04 Design files\02 DGN\Plans\200035\_29\_Sht\_Xsec\_Line PR-Q.dgn

RECOMMENDED FOR APPROVAL _____	DESIGN ENGINEER _____	DATE _____
DESIGNED: AMD _____	DRAWN: JJP _____	
CHECKED: DJG _____	CHECKED: DJG _____	

**INDIANA  
DEPARTMENT OF TRANSPORTATION**

**CROSS SECTIONS**  
STA. 420+00 TO STA. 421+00 "PR-Q"

HORIZONTAL SCALE 1" = 10'	BRIDGE FILE N/A
VERTICAL SCALE 1" = 10'	DESIGNATION 1700135
SURVEY BOOK Electronic	SHEETS 25 of 246
CONTRACT R-41529	PROJECT 1700135

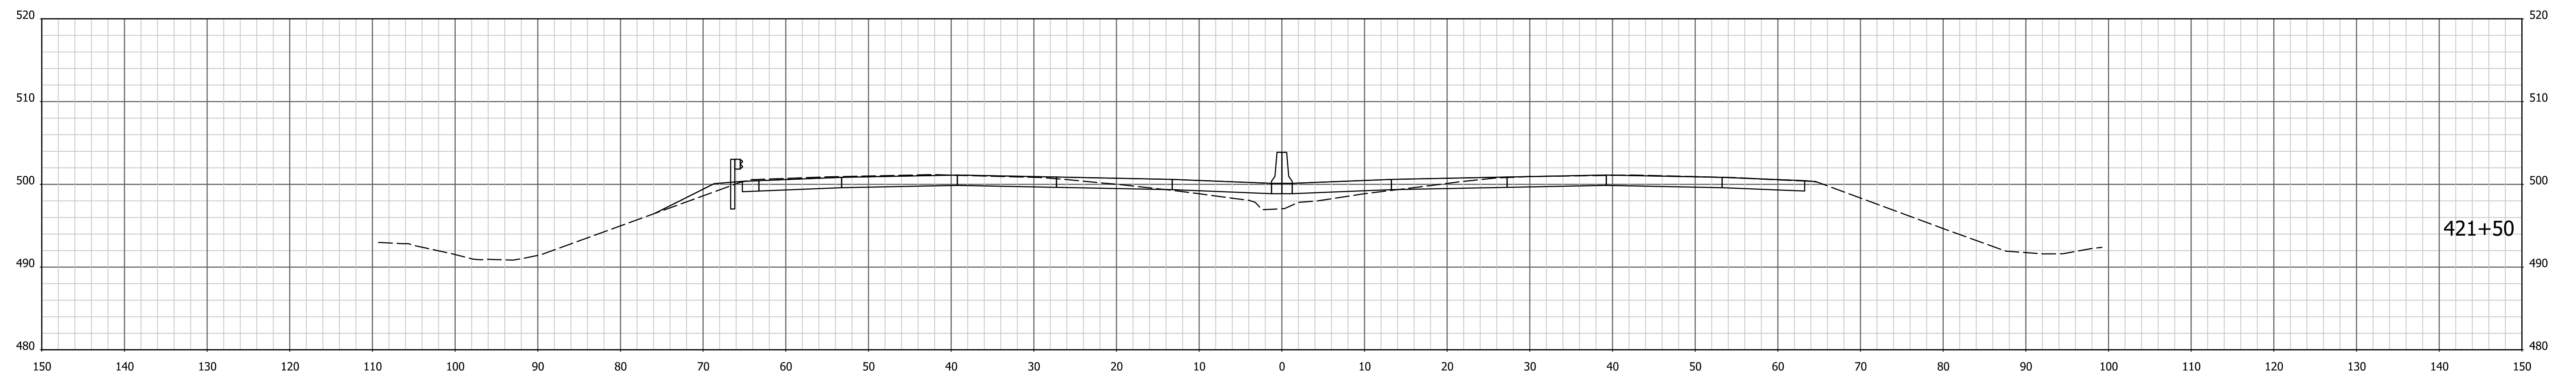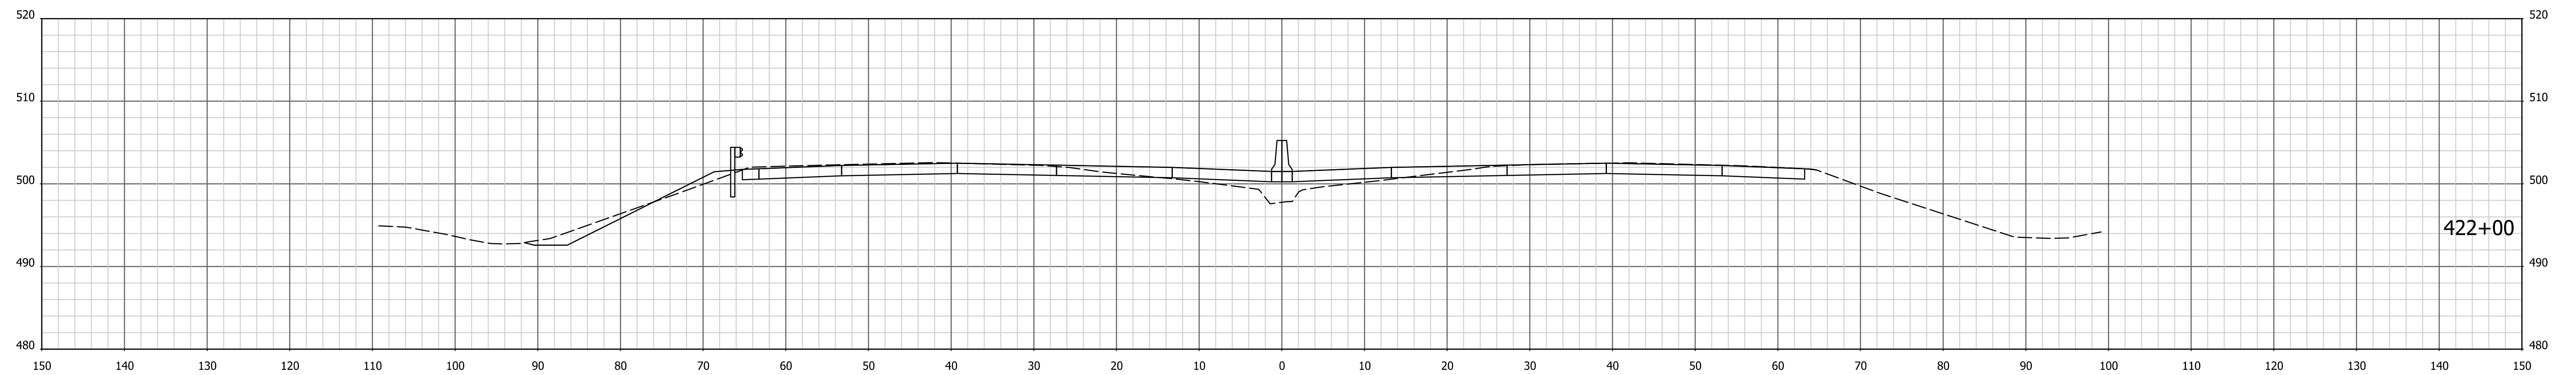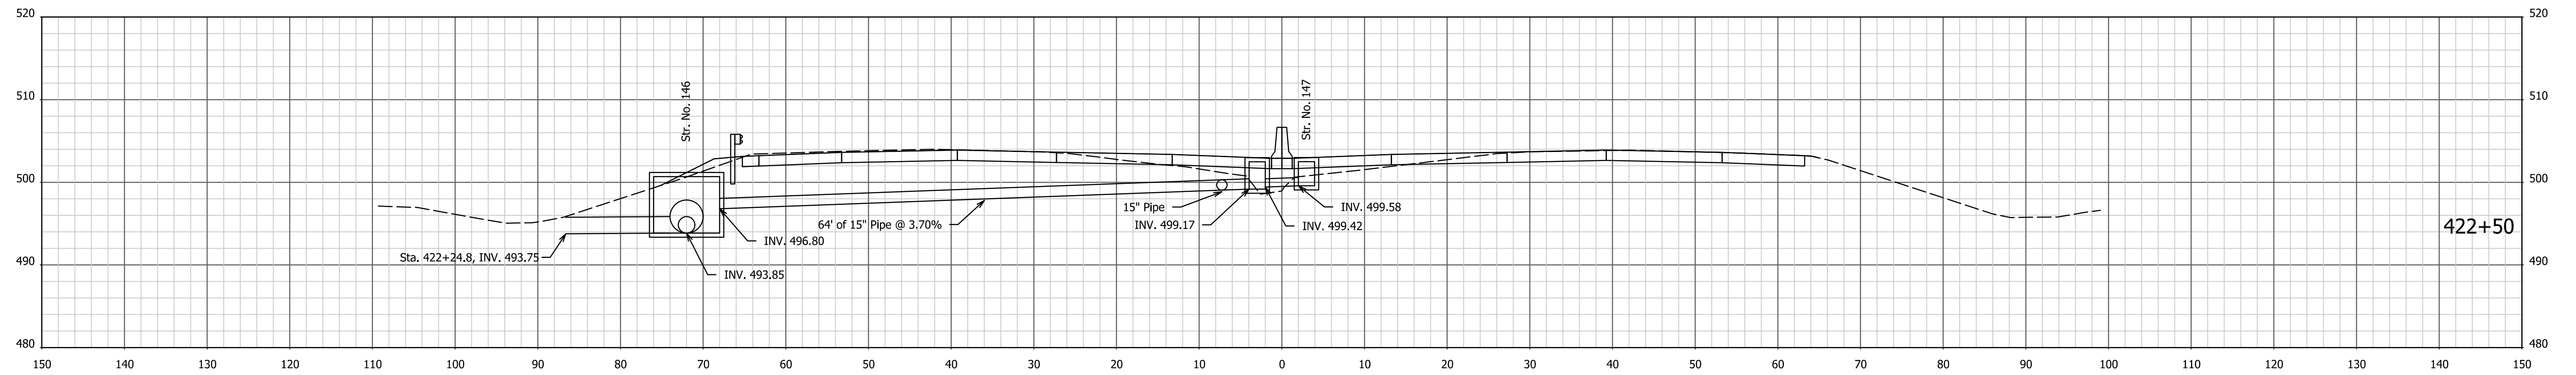




I:\7\2022 - 4:04:21 PM - I:\200035 - I65 ATL\p\road\04 Design files\02 DGN\Plans\200035\_29\_Sht\_Xsec\_Line PR-Q.dgn

RECOMMENDED FOR APPROVAL _____	DESIGN ENGINEER _____	DATE _____
DESIGNED: AMD _____	DRAWN: JJP _____	
CHECKED: DJG _____	CHECKED: DJG _____	

**INDIANA**  
**DEPARTMENT OF TRANSPORTATION**

**CROSS SECTIONS**  
STA. 421+50 TO STA. 422+50 "PR-Q"

HORIZONTAL SCALE 1" = 10'	BRIDGE FILE N/A
VERTICAL SCALE 1" = 10'	DESIGNATION 1700135
SURVEY BOOK Electronic	SHEETS 26 of 246
CONTRACT R-41529	PROJECT 1700135

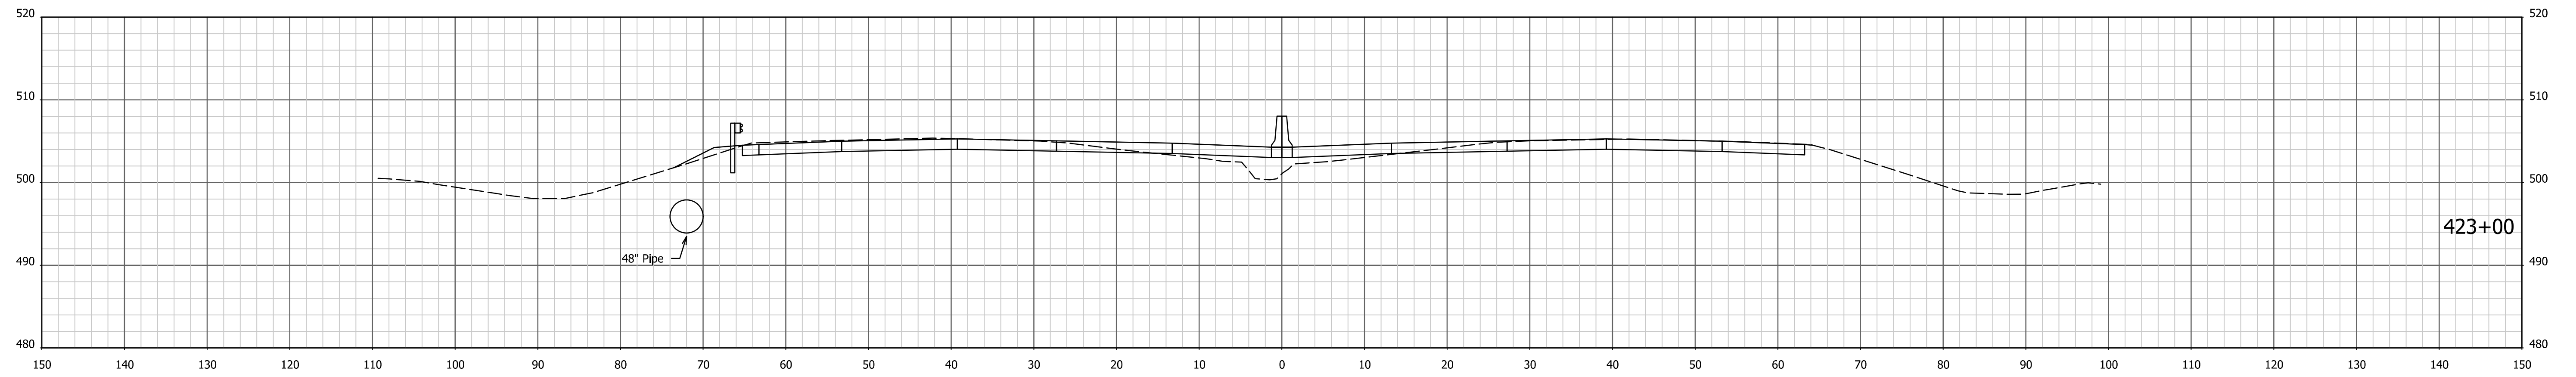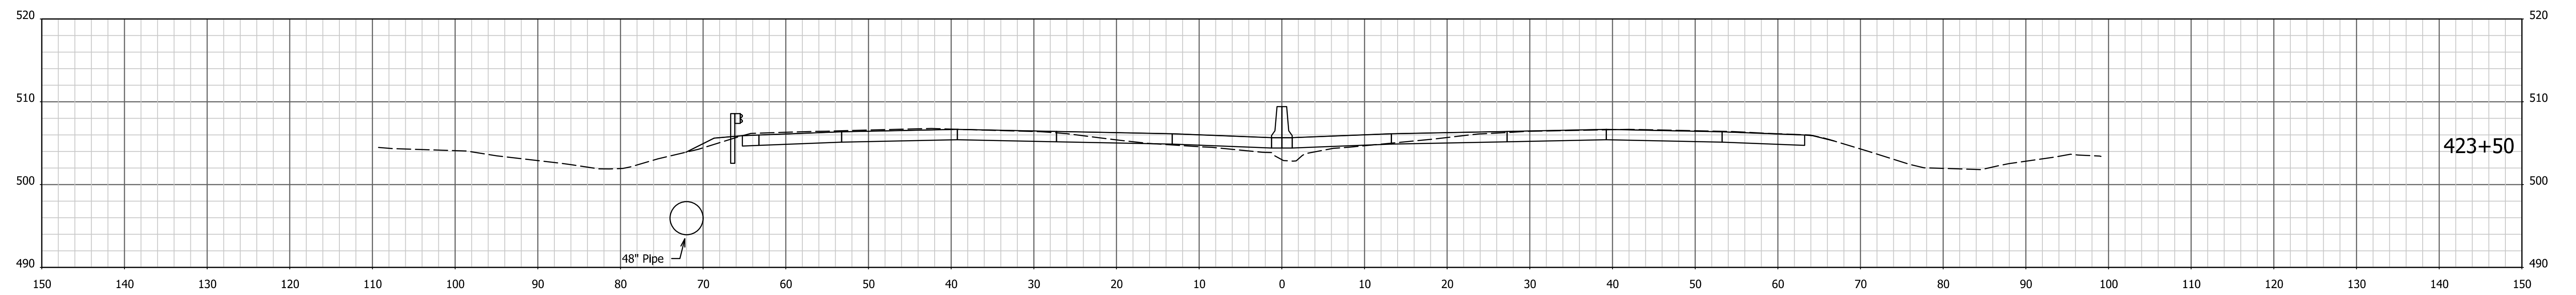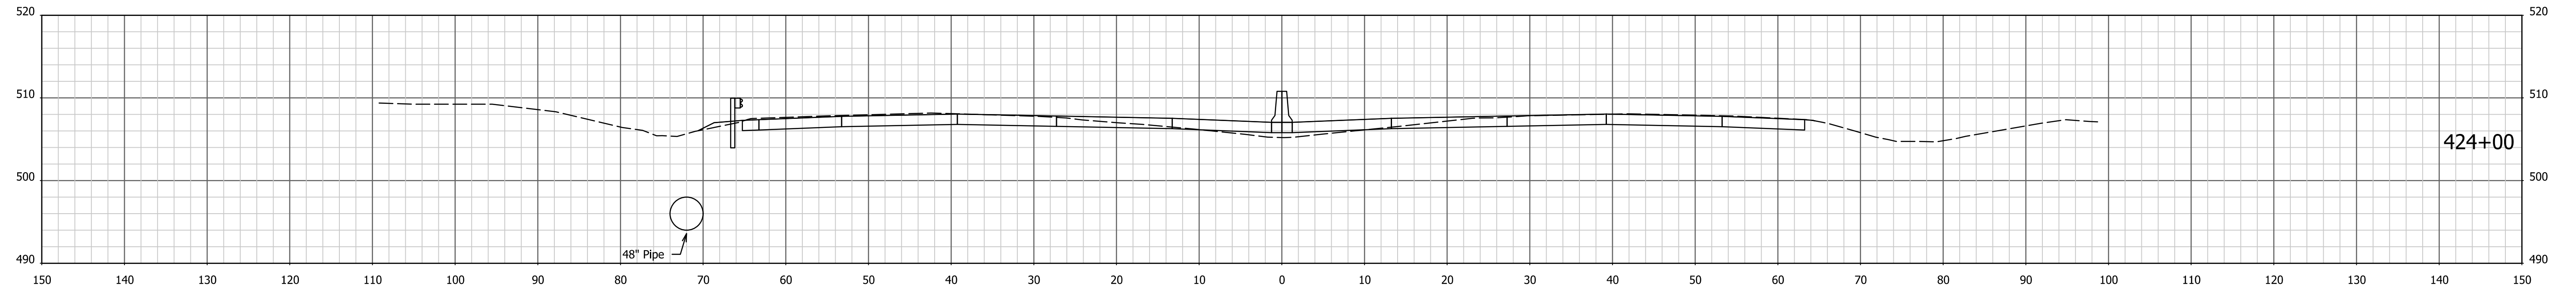

1/4/7/2022 4:04:23 PM I:\200035 - I65 ATL\09road\04 Design files\02 DGN\Plans\200035\_29\_Sht\_Xsec\_Line PR-Q.dgn



RECOMMENDED FOR APPROVAL \_\_\_\_\_  
 DESIGN ENGINEER DATE

DESIGNED: AMD DRAWN: JJP  
 CHECKED: DJG CHECKED: DJG

INDIANA  
 DEPARTMENT OF TRANSPORTATION

CROSS SECTIONS  
 STA. 423+00 TO STA. 424+00 "PR-Q"

HORIZONTAL SCALE 1" = 10'	BRIDGE FILE N/A
VERTICAL SCALE 1" = 10'	DESIGNATION 1700135
SURVEY BOOK Electronic	SHEETS 27 of 246
CONTRACT R-41529	PROJECT 1700135

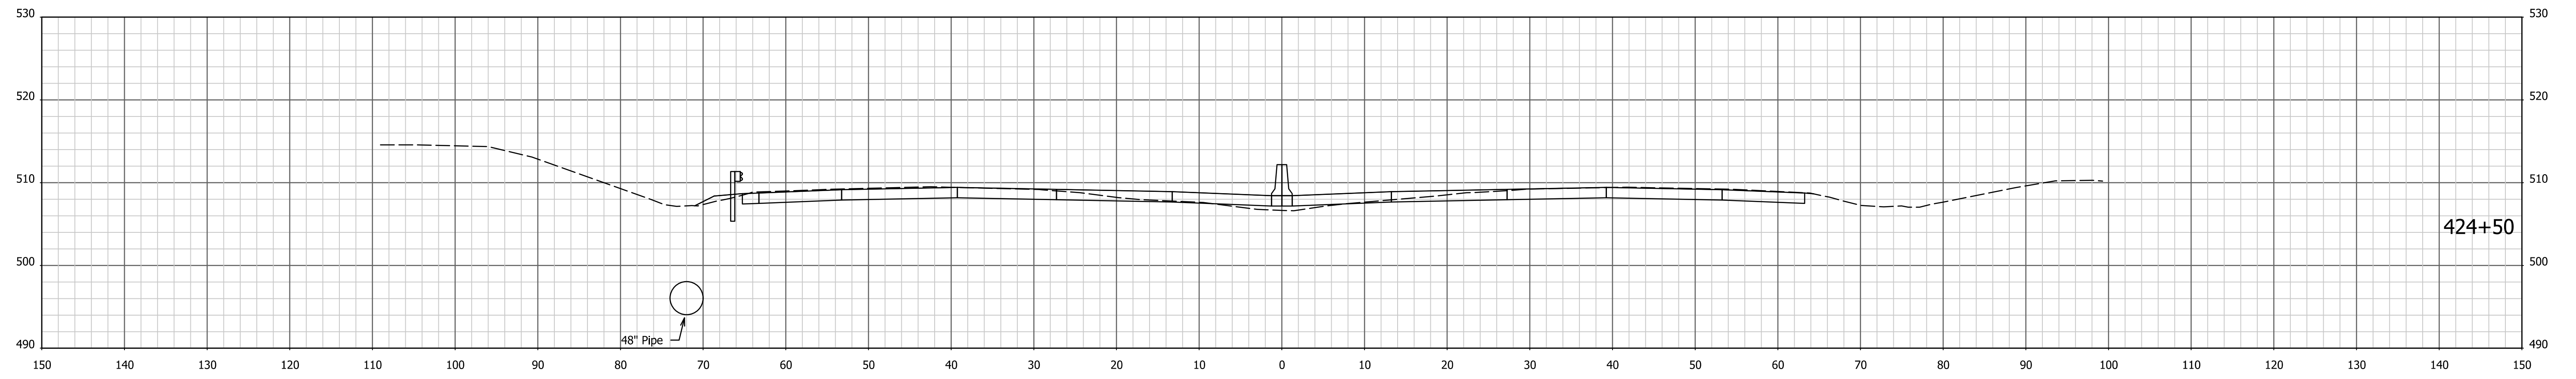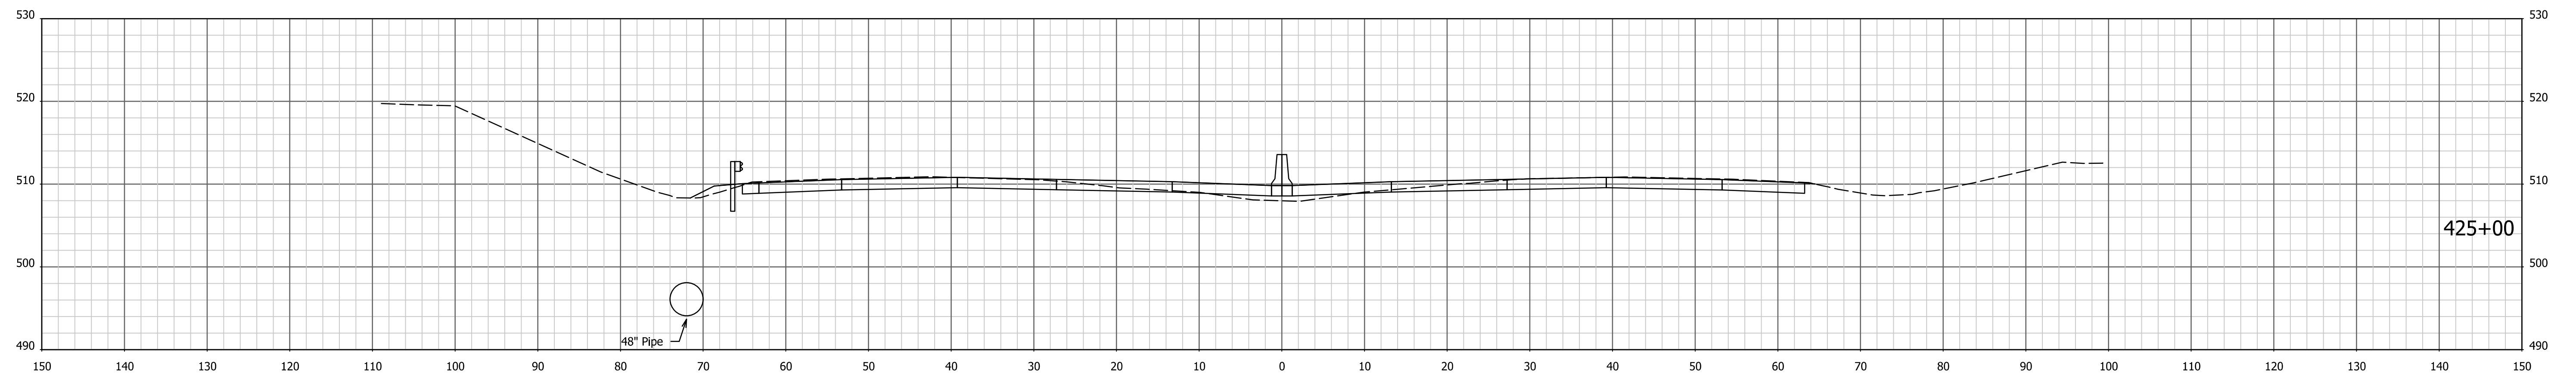



1/4/7/2022 4:04:24 PM I:\200035 - I65 ATL\09road\04 Design files\02 DGN\Plans\200035\_29\_Sht\_Xsec\_Line PR-Q.dgn

RECOMMENDED FOR APPROVAL _____	DESIGN ENGINEER _____	DATE _____
DESIGNED: AMD _____	DRAWN: JJP _____	
CHECKED: DJG _____	CHECKED: DJG _____	

**INDIANA  
DEPARTMENT OF TRANSPORTATION**

**CROSS SECTIONS**  
STA. 424+50 TO STA. 425+00 "PR-Q"

HORIZONTAL SCALE 1" = 10'	BRIDGE FILE N/A
VERTICAL SCALE 1" = 10'	DESIGNATION 1700135
SURVEY BOOK Electronic	SHEETS 28 of 246
CONTRACT R-41529	PROJECT 1700135

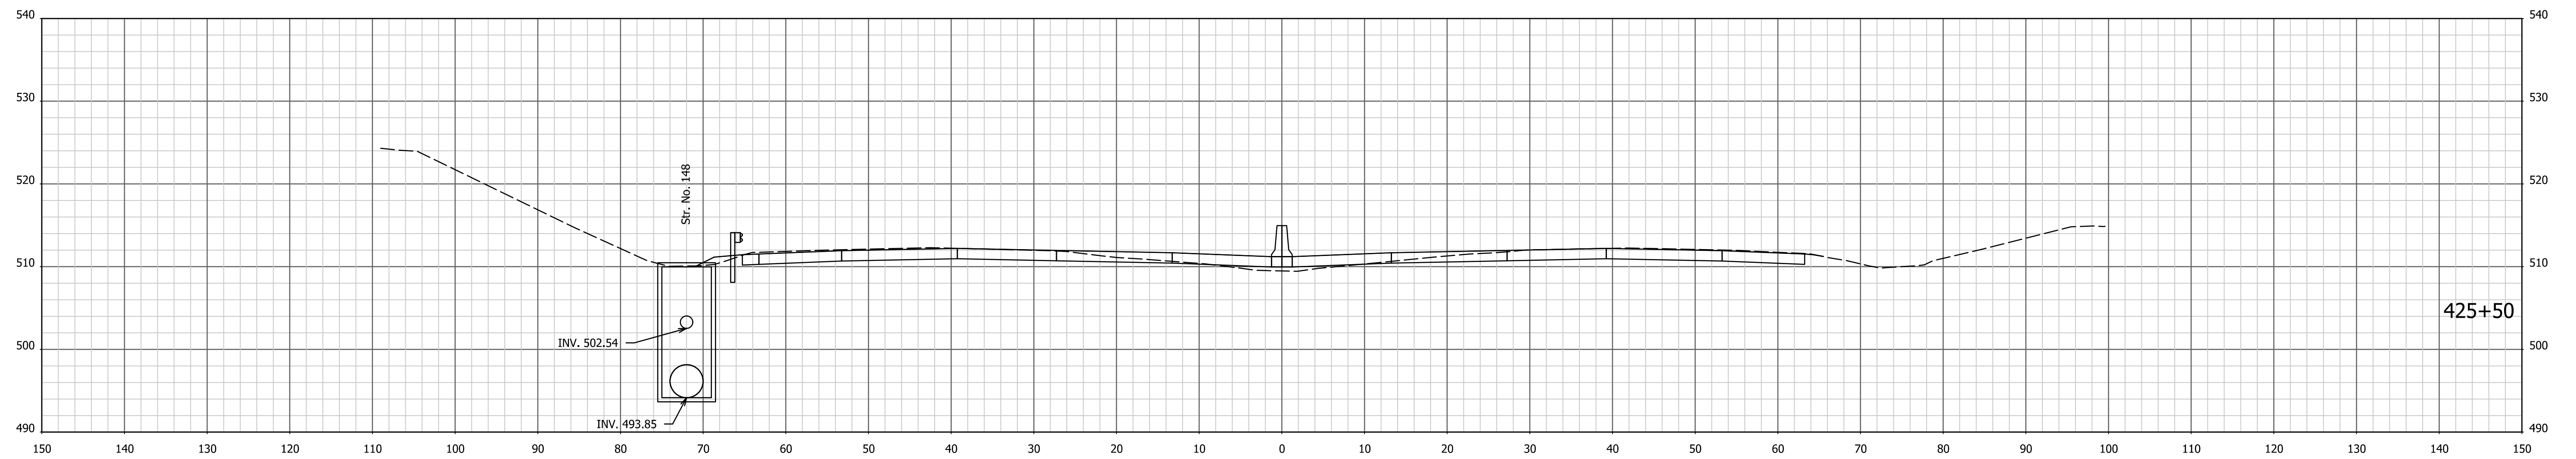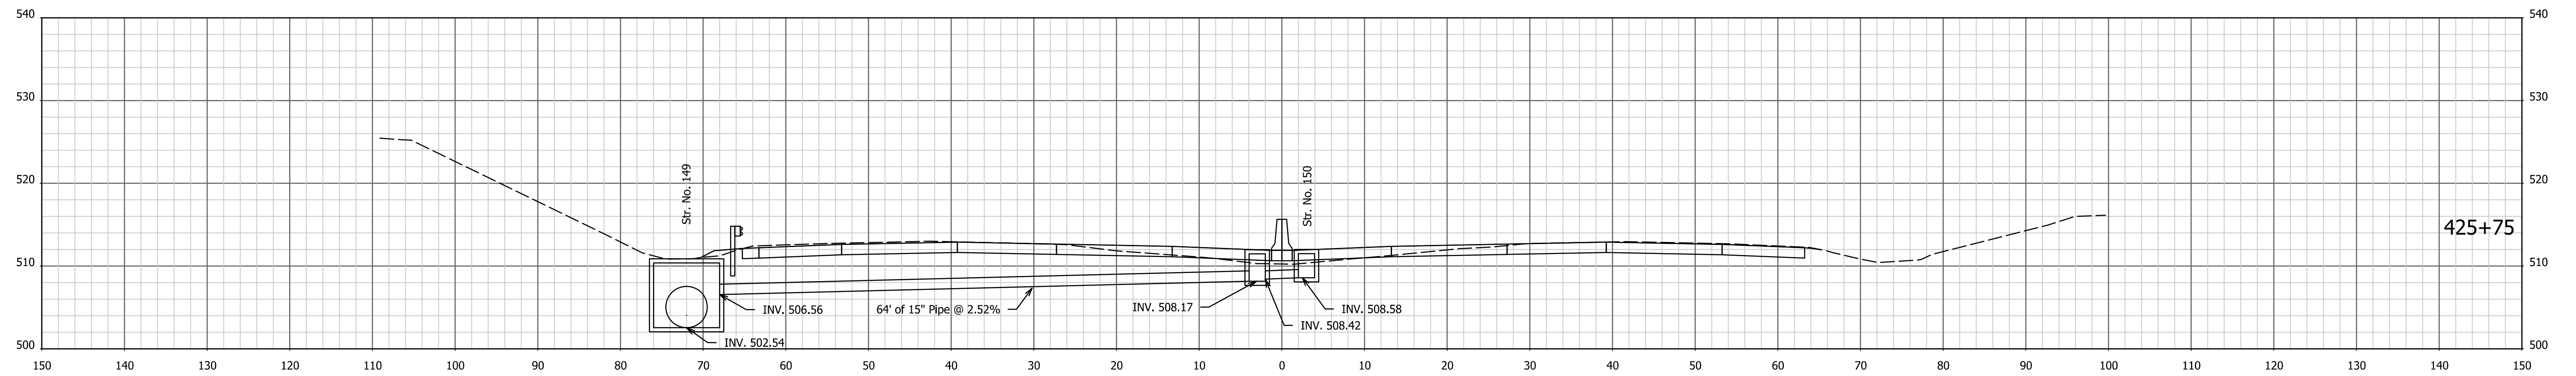




1/4/7/2022 4:04:26 PM I:\200035 - I65 ATL\09road\04 Design files\02 DGN\Plans\200035\_29\_Sht\_Xsec\_Line PR-Q.dgn

RECOMMENDED FOR APPROVAL _____	DESIGN ENGINEER _____	DATE _____
DESIGNED: AMD _____	DRAWN: JJP _____	
CHECKED: DJG _____	CHECKED: DJG _____	

INDIANA  
DEPARTMENT OF TRANSPORTATION

CROSS SECTIONS  
STA. 425+50 TO STA. 425+75 "PR-Q"

HORIZONTAL SCALE 1" = 10'	BRIDGE FILE N/A
VERTICAL SCALE 1" = 10'	DESIGNATION 1700135
SURVEY BOOK Electronic	SHEETS 29 of 246
CONTRACT R-41529	PROJECT 1700135

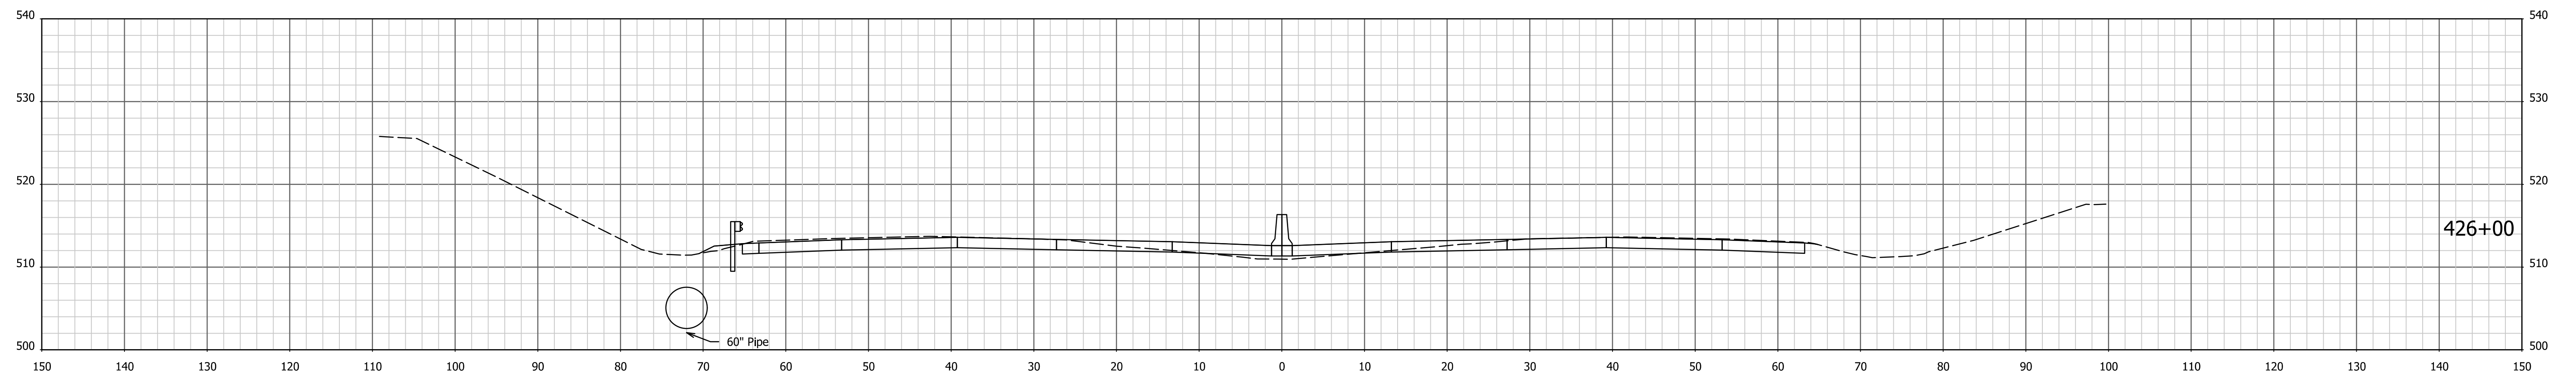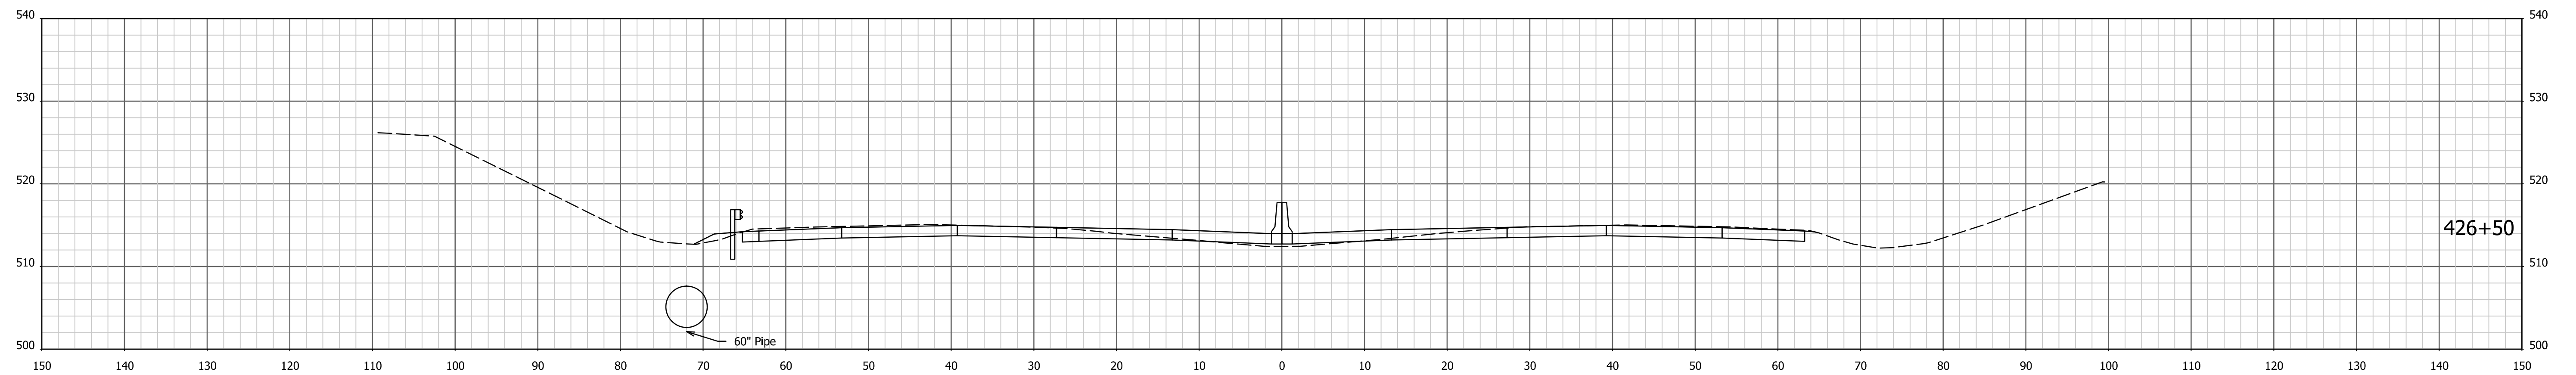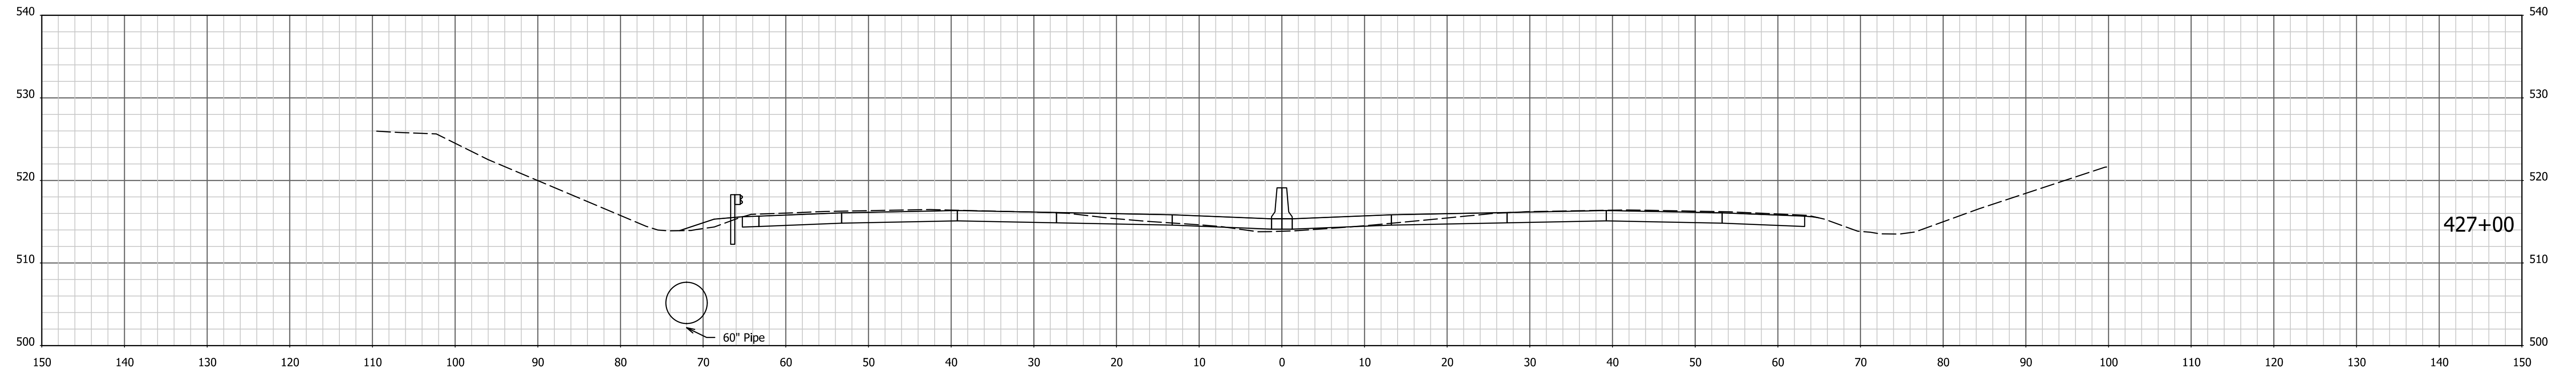




I:\4\7\2022 - 4:04:28 PM - I:\200035 - I65 ATL\09road\04 Design files\02 DGN\Plans\200035\_29\_Sht\_Xsec\_Line PR-Q.dgn

RECOMMENDED FOR APPROVAL _____	DESIGN ENGINEER _____	DATE _____
DESIGNED: AMD _____	DRAWN: JJP _____	
CHECKED: DJG _____	CHECKED: DJG _____	

**INDIANA  
DEPARTMENT OF TRANSPORTATION**

**CROSS SECTIONS**  
STA. 426+00 TO STA. 427+00 "PR-Q"

HORIZONTAL SCALE 1" = 10'	BRIDGE FILE N/A
VERTICAL SCALE 1" = 10'	DESIGNATION 1700135
SURVEY BOOK Electronic	SHEETS 30 of 246
CONTRACT R-41529	PROJECT 1700135

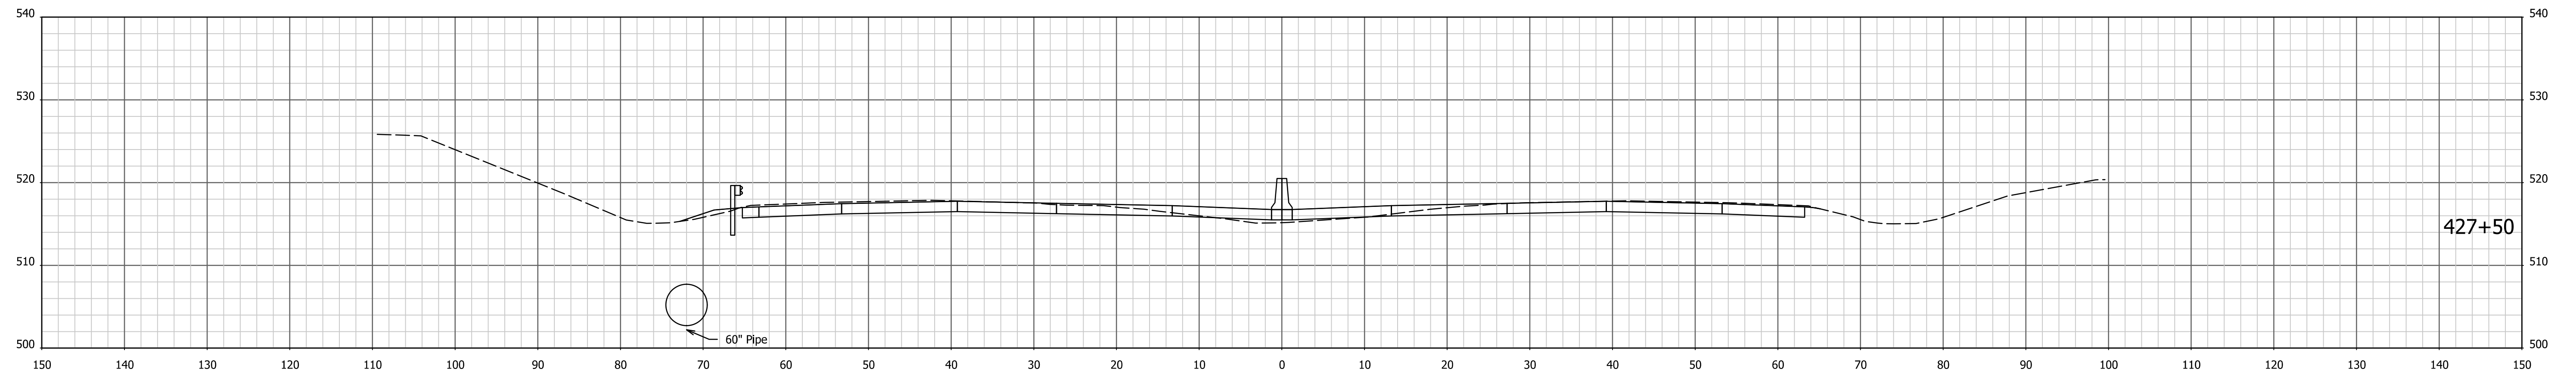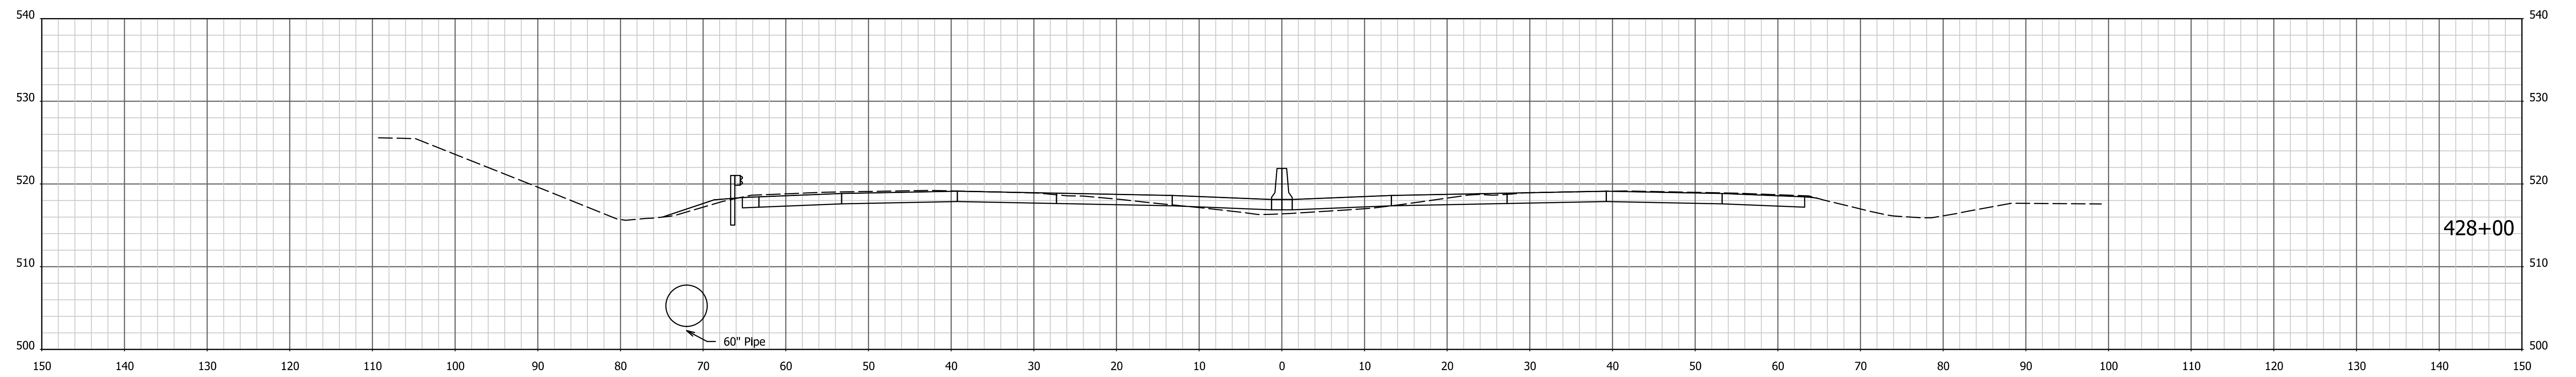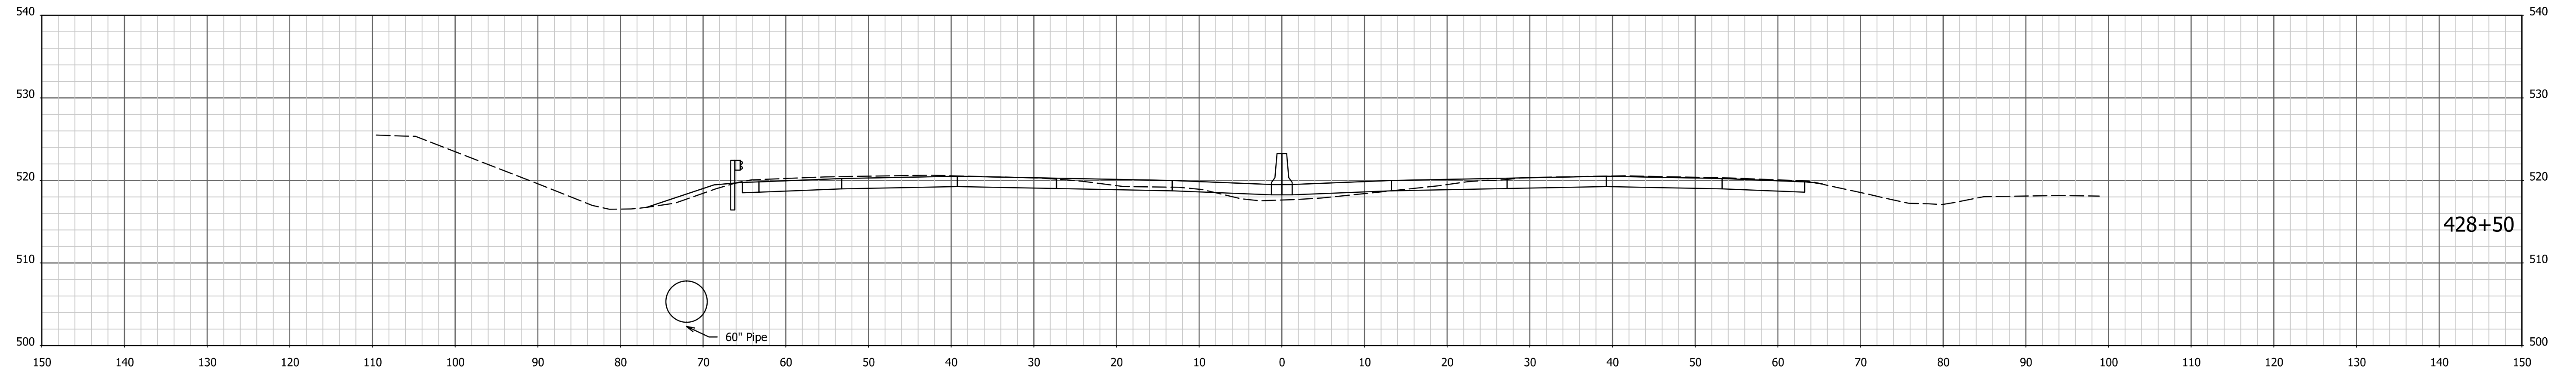

1/4/7/2022 4:04:29 PM I:\200035 - I65 ATL\09road\04 Design files\02 DGN\Plans\200035\_29\_Sht\_Xsec\_Line PR-Q.dgn




RECOMMENDED FOR APPROVAL \_\_\_\_\_  
 DESIGN ENGINEER DATE

DESIGNED: AMD DRAWN: JJP  
 CHECKED: DJG CHECKED: DJG

INDIANA  
 DEPARTMENT OF TRANSPORTATION

CROSS SECTIONS  
 STA. 427+50 TO STA. 428+50 "PR-Q"

HORIZONTAL SCALE 1" = 10'	BRIDGE FILE N/A
VERTICAL SCALE 1" = 10'	DESIGNATION 1700135
SURVEY BOOK Electronic	SHEETS 31 of 246
CONTRACT R-41529	PROJECT 1700135

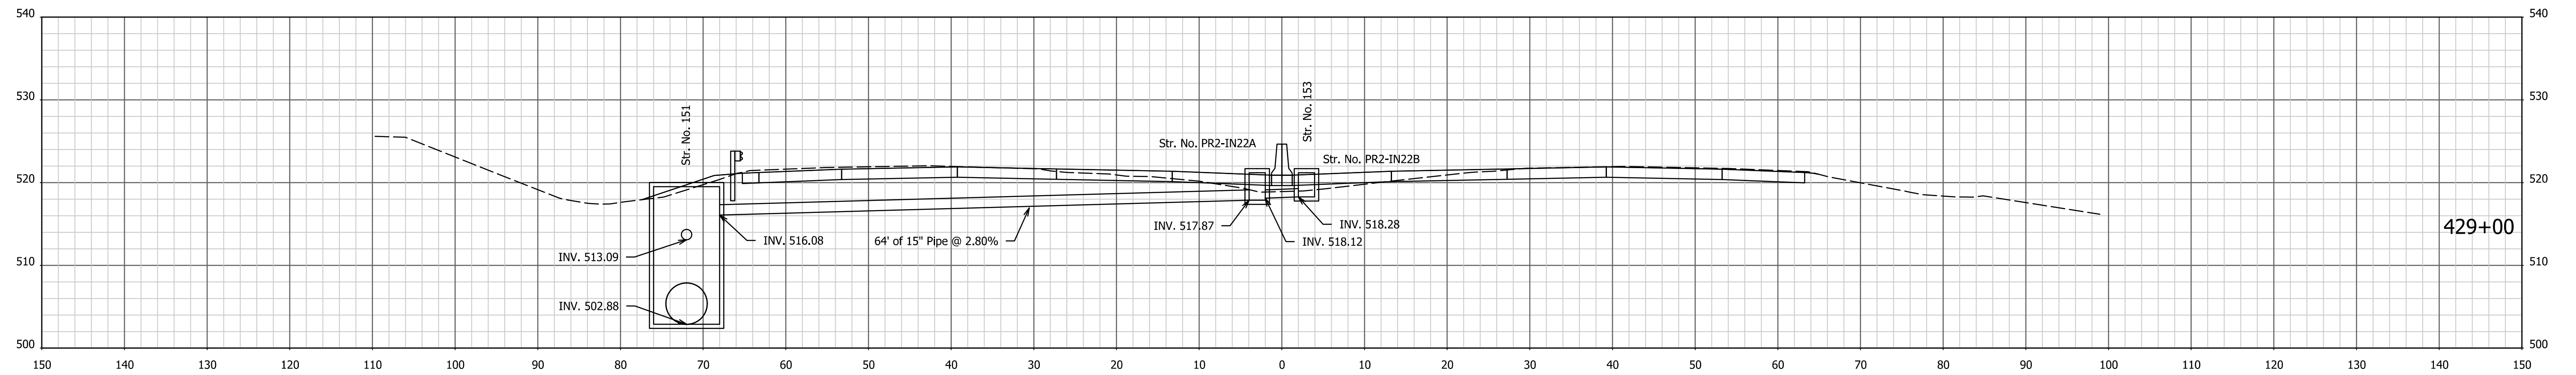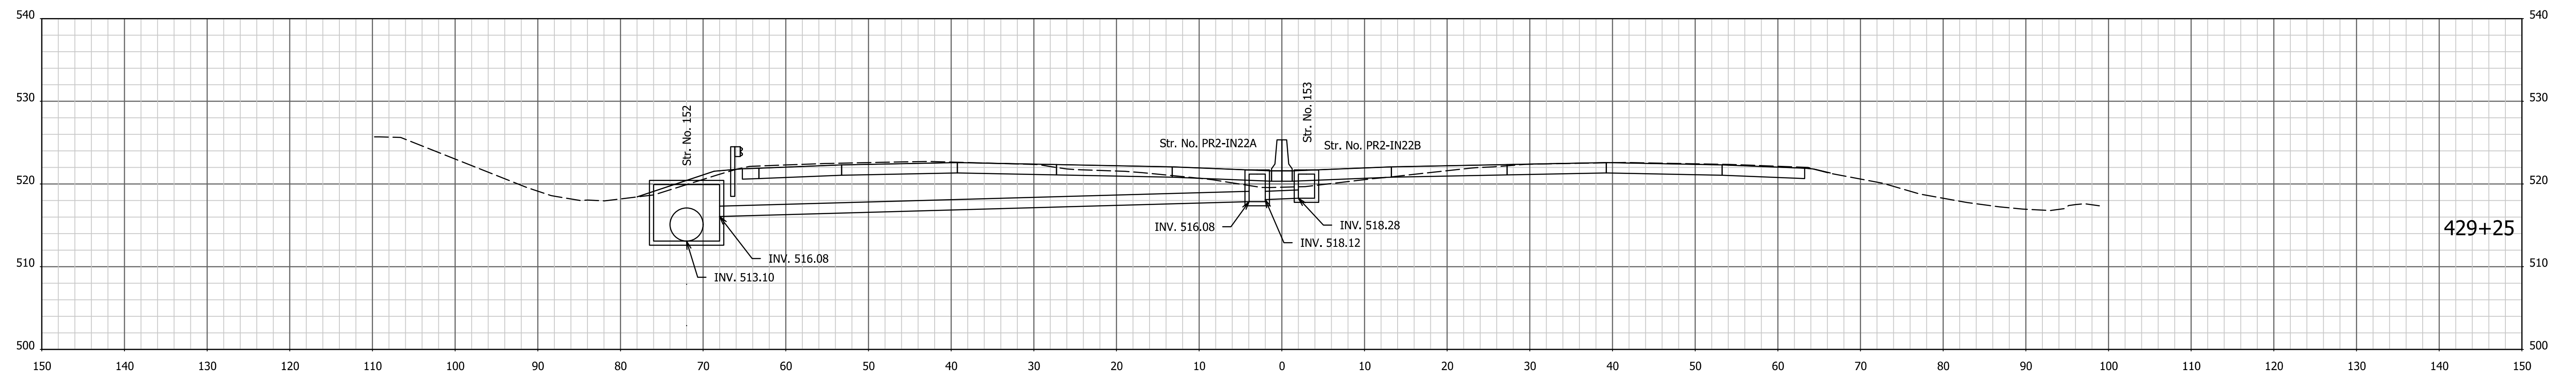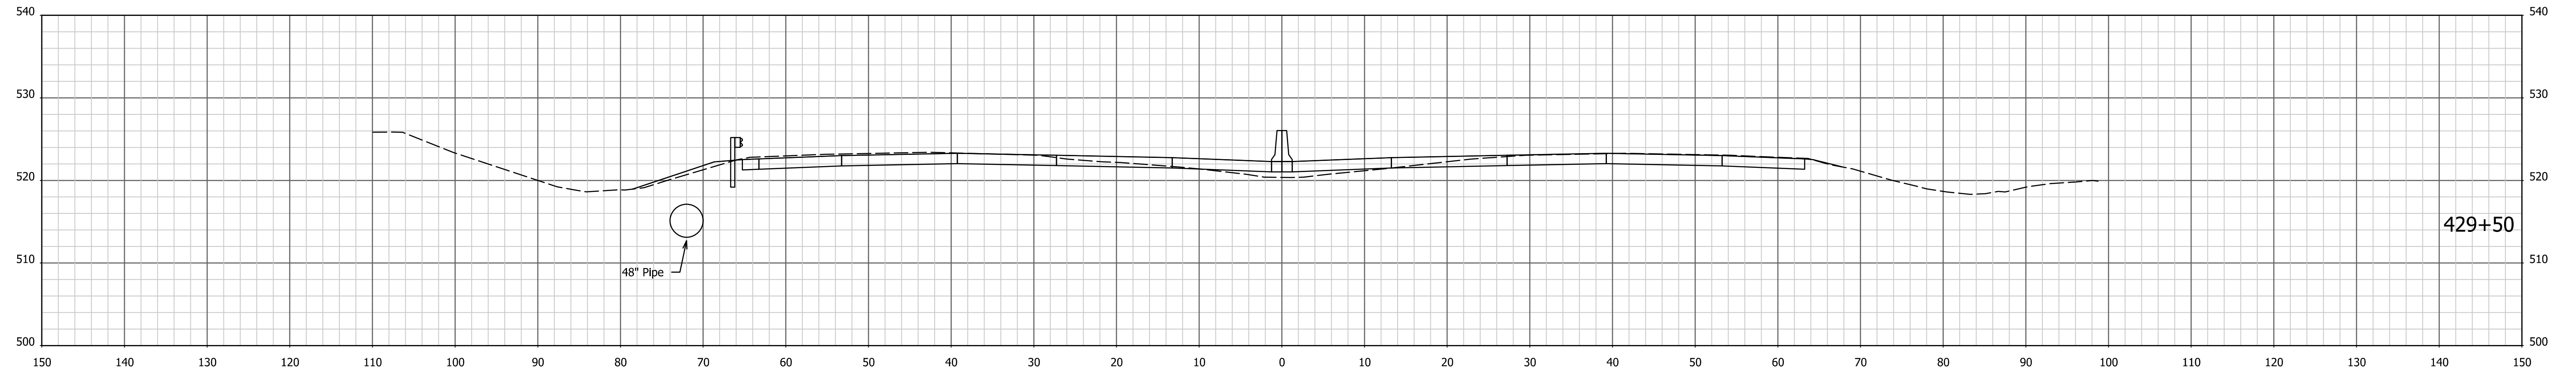

1/4/7/2022 4:04:31 PM I:\200035 - I65 ATL\p\road\04 Design files\02 DGN\Plans\200035\_29\_Sht\_Xsec\_Line PR-Q.dgn




RECOMMENDED FOR APPROVAL _____	DESIGN ENGINEER _____	DATE _____
DESIGNED: AMD _____	DRAWN: JJP _____	
CHECKED: DJG _____	CHECKED: DJG _____	

**INDIANA  
DEPARTMENT OF TRANSPORTATION**

**CROSS SECTIONS**  
STA. 429+00 TO STA. 429+50 "PR-Q"

HORIZONTAL SCALE 1" = 10'	BRIDGE FILE N/A
VERTICAL SCALE 1" = 10'	DESIGNATION 1700135
SURVEY BOOK Electronic	SHEETS 32 of 246
CONTRACT R-41529	PROJECT 1700135



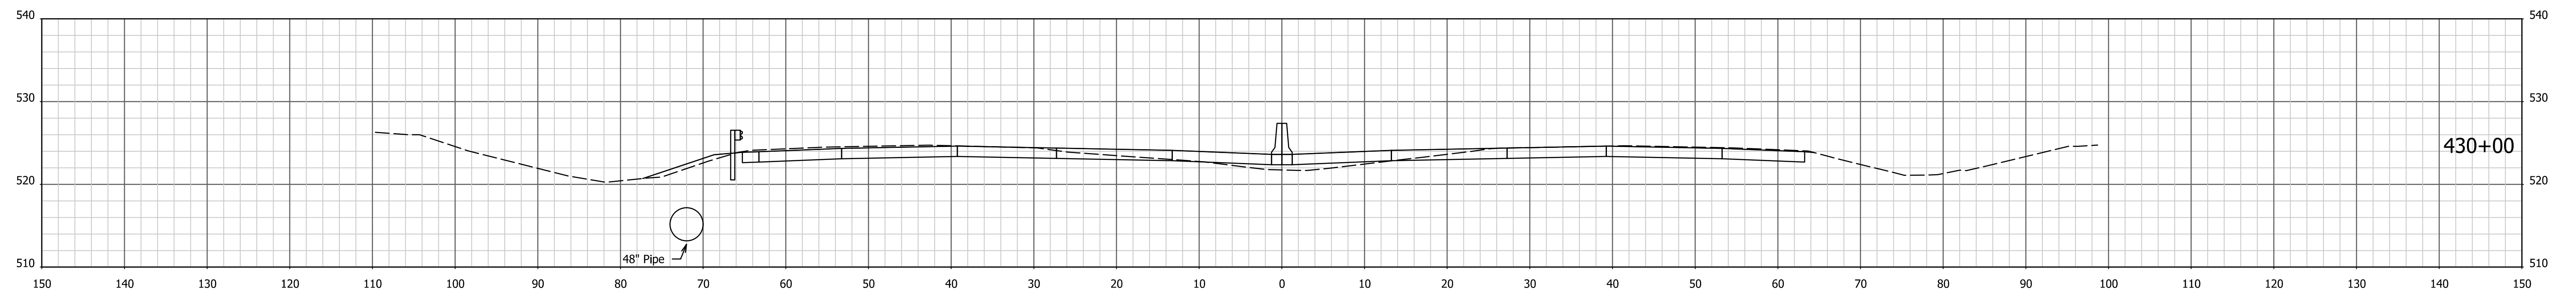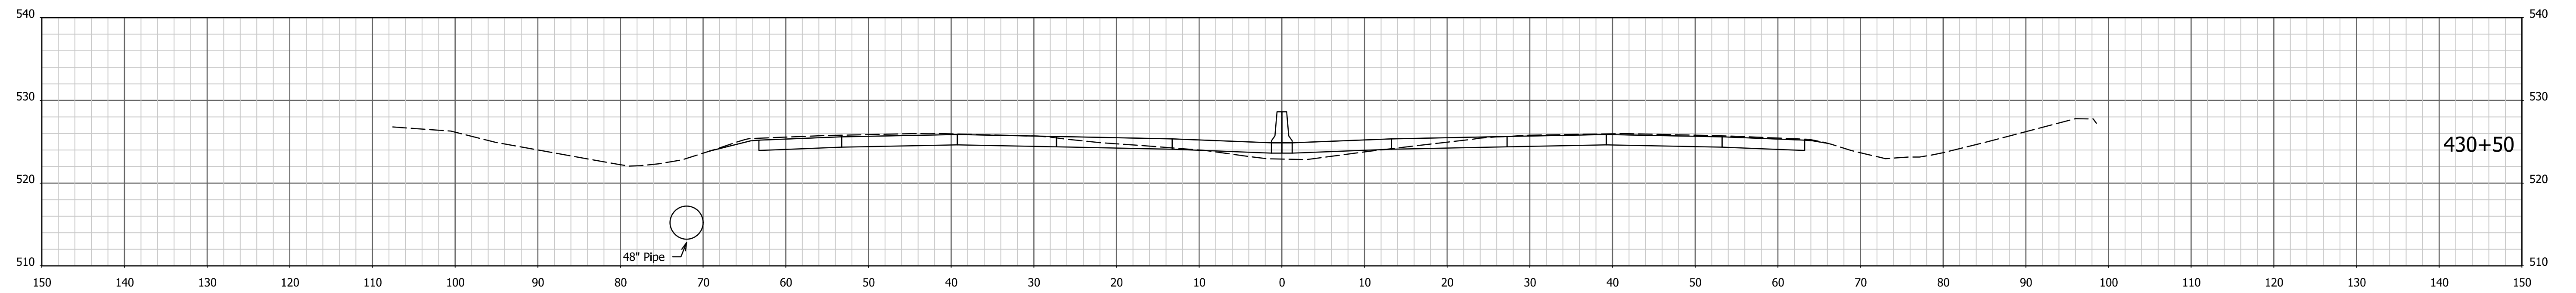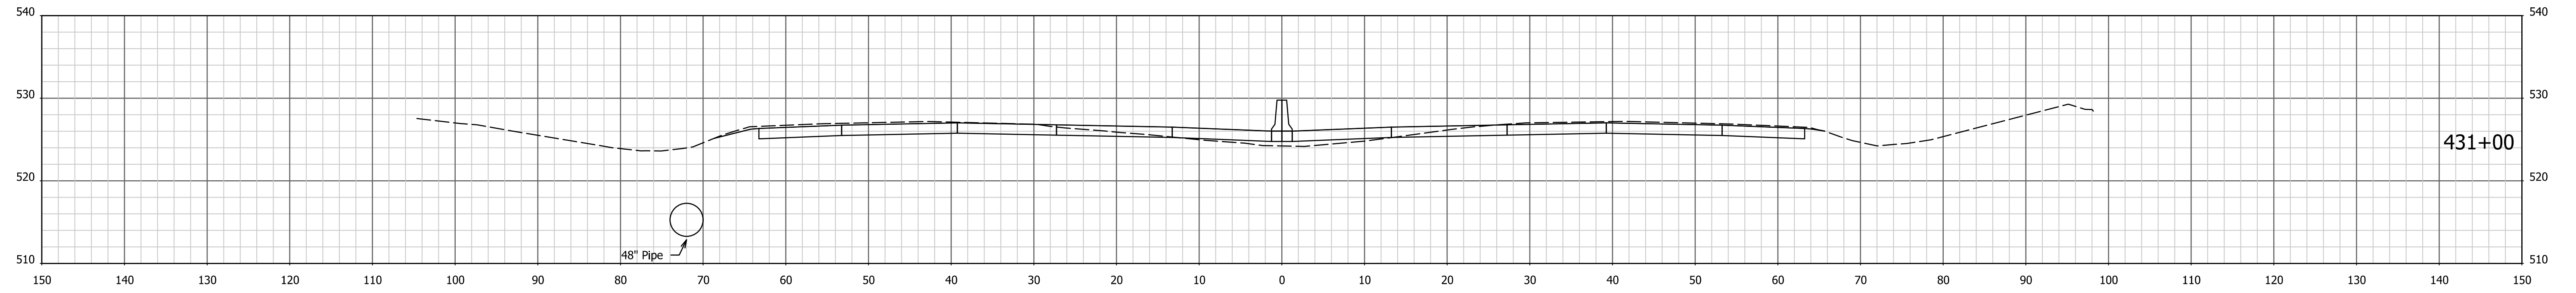

1/4/7/2022 4:04:32 PM I:\200035 - I65 ATL\09road\04 Design files\02 DGN\Plans\200035\_29\_Sht\_Xsec\_Line PR-Q.dgn




RECOMMENDED FOR APPROVAL \_\_\_\_\_  
 DESIGN ENGINEER \_\_\_\_\_ DATE \_\_\_\_\_

DESIGNED: AMD DRAWN: JJP  
 CHECKED: DJG CHECKED: DJG

INDIANA  
 DEPARTMENT OF TRANSPORTATION

CROSS SECTIONS  
 STA. 430+00 TO STA. 431+00 "PR-Q"

HORIZONTAL SCALE	BRIDGE FILE
1" = 10'	N/A
VERTICAL SCALE	DESIGNATION
1" = 10'	1700135
SURVEY BOOK	SHEETS
Electronic	33 of 246
CONTRACT	PROJECT
R-41529	1700135

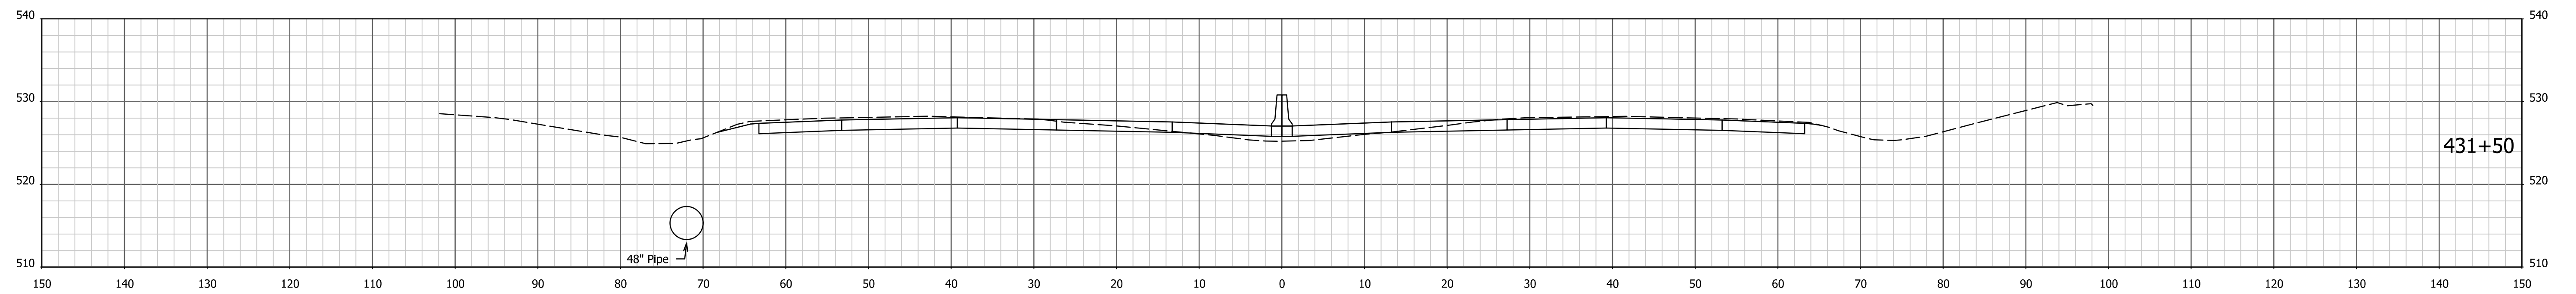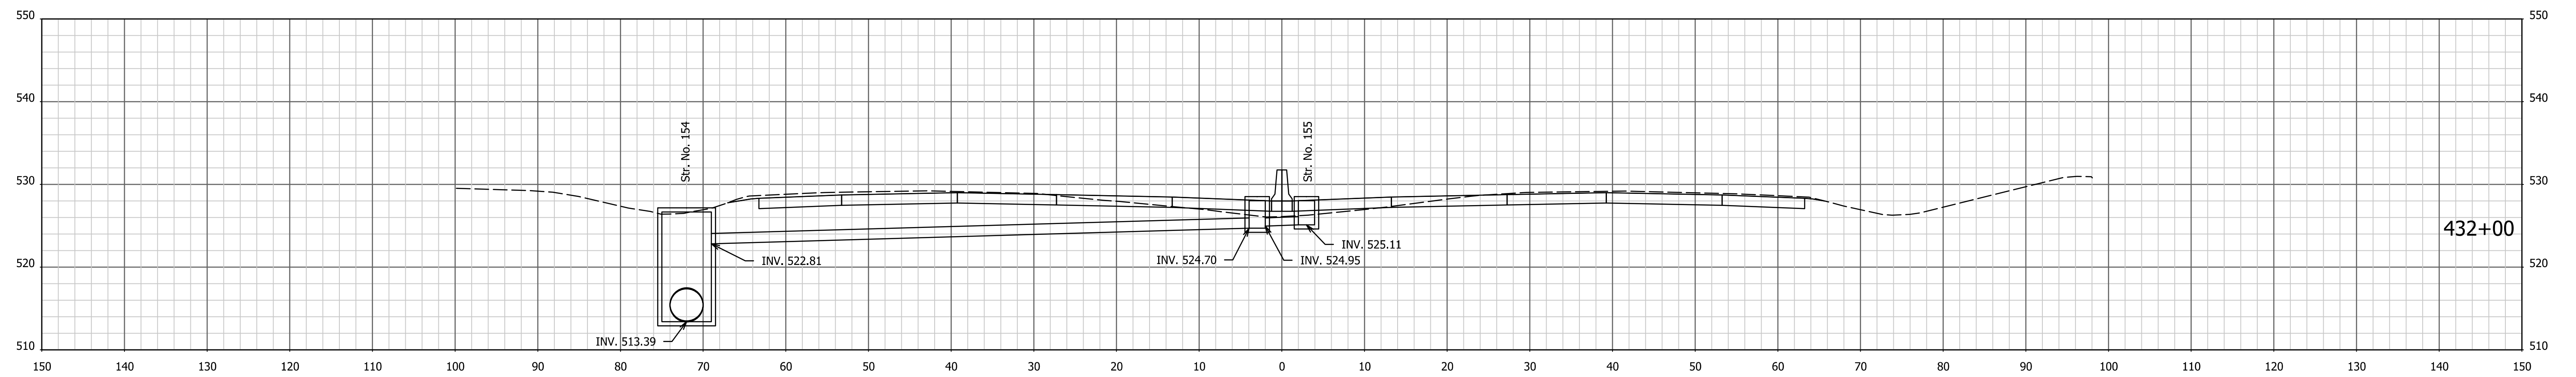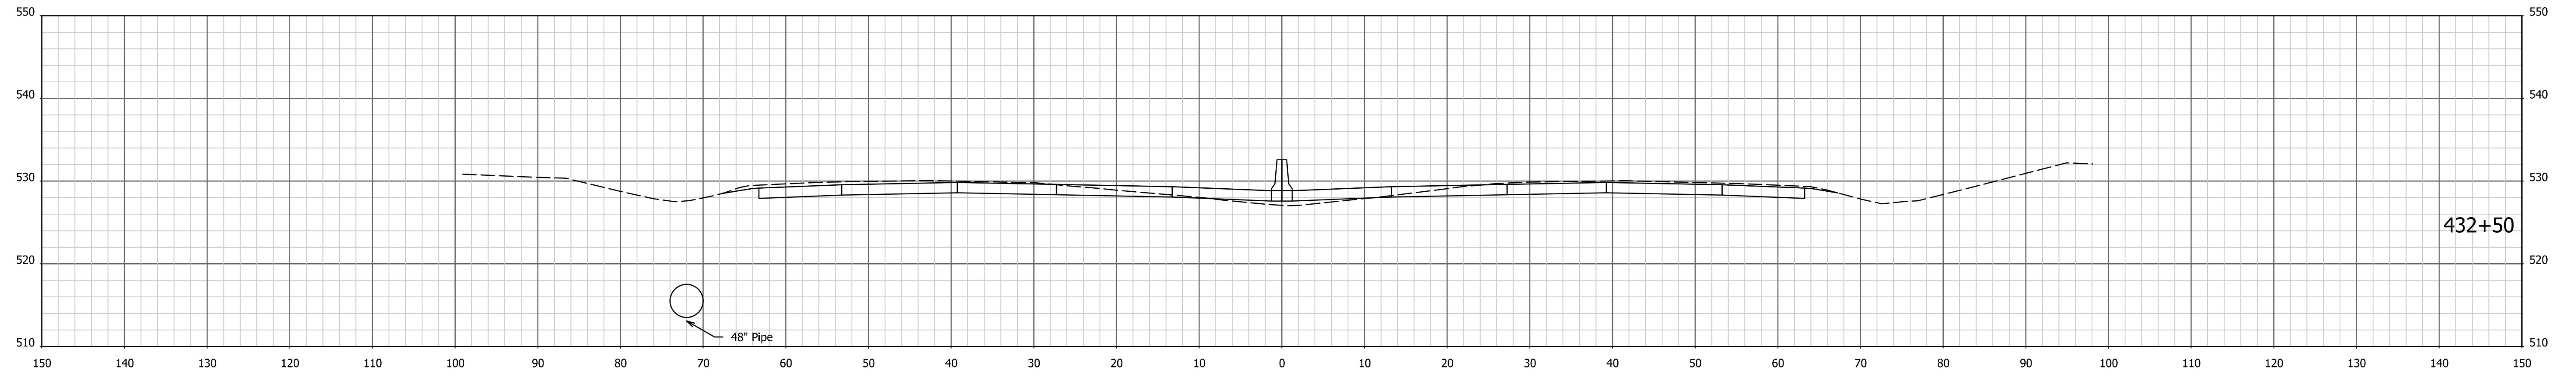




1/4/7/2022 4:04:34 PM I:\200035 - I65 ATL\09road\04 Design files\02 DGN\Plans\200035\_29\_Sht\_Xsec\_Line PR-Q.dgn

RECOMMENDED FOR APPROVAL _____	DESIGN ENGINEER _____	DATE _____
DESIGNED: AMD _____	DRAWN: JJP _____	
CHECKED: DJG _____	CHECKED: DJG _____	

INDIANA  
DEPARTMENT OF TRANSPORTATION

CROSS SECTIONS  
STA. 431+50 TO STA. 432+50 "PR-Q"

HORIZONTAL SCALE 1" = 10'	BRIDGE FILE N/A
VERTICAL SCALE 1" = 10'	DESIGNATION 1700135
SURVEY BOOK Electronic	SHEETS 34 of 246
CONTRACT R-41529	PROJECT 1700135

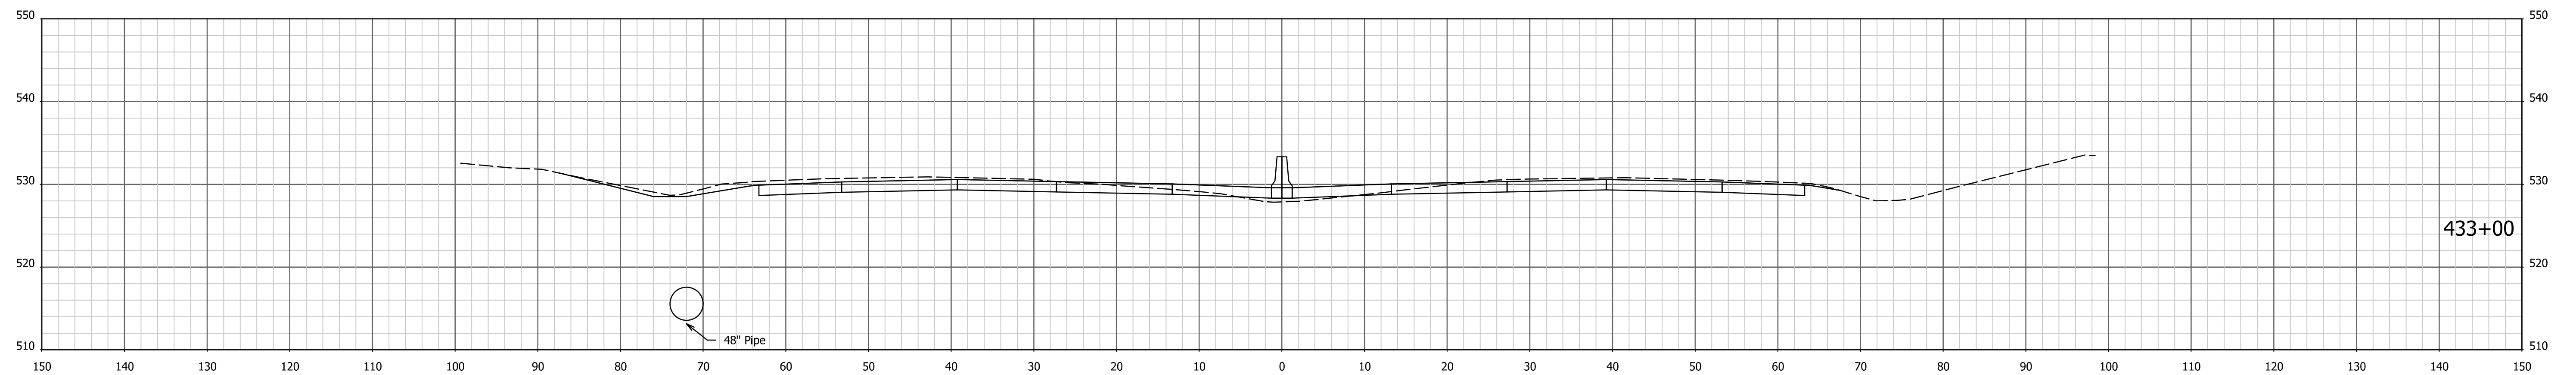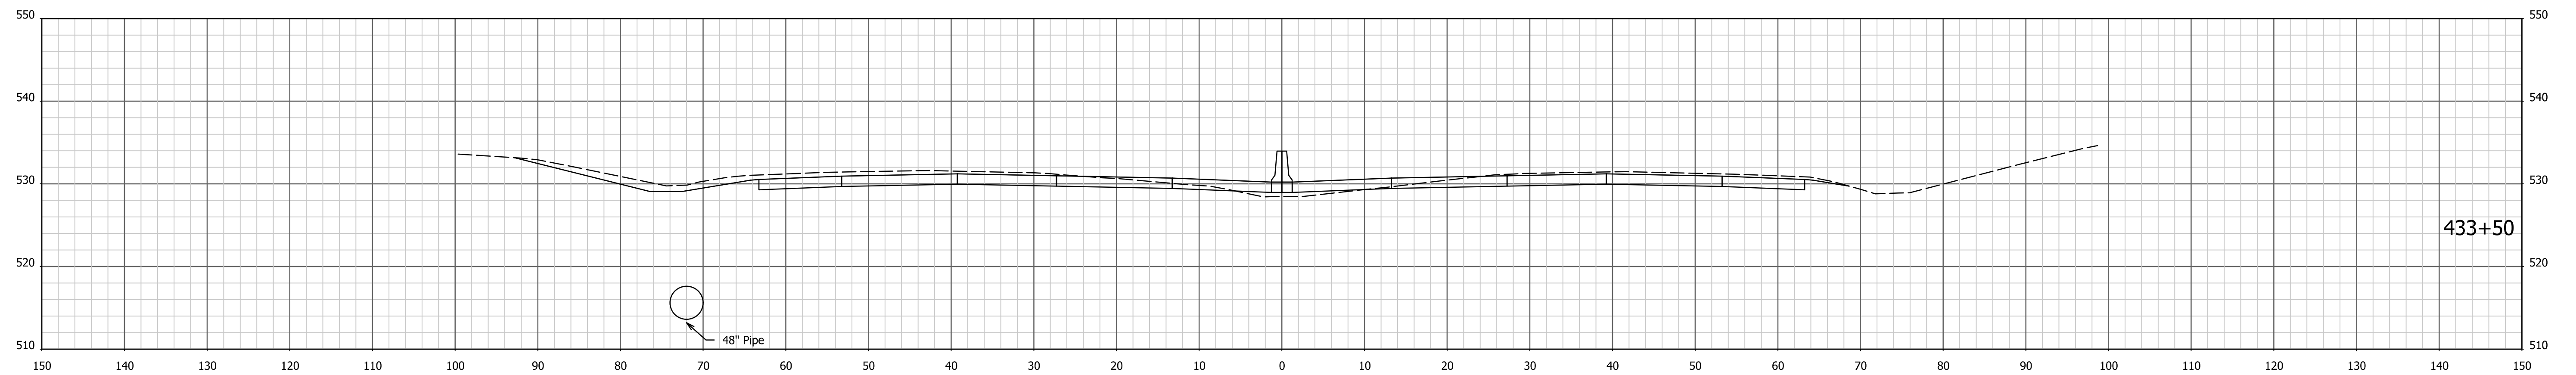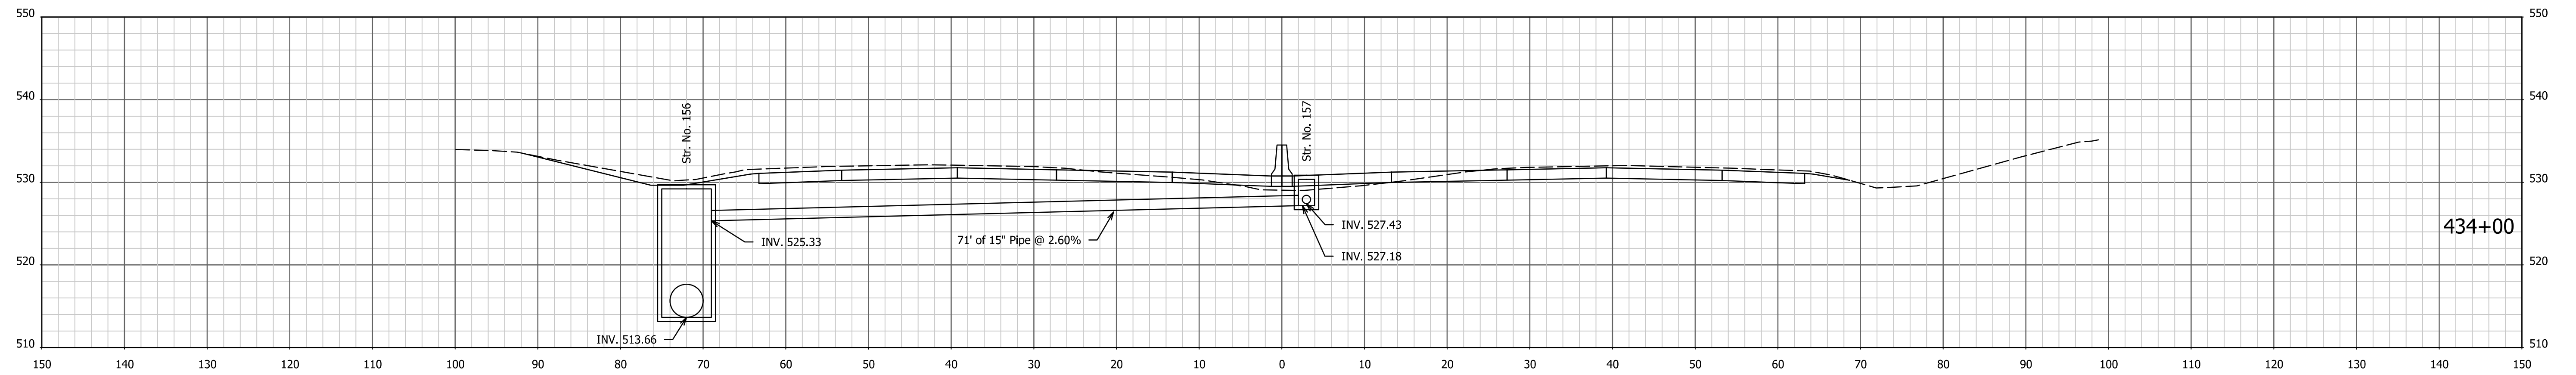




I:\7\2022 - 4:04:36 PM - I65 ATL\09road\04 Design files\02 DGN\Plans\200035\_29\_Sht\_Xsec\_Line PR-Q.dgn

RECOMMENDED FOR APPROVAL _____	DESIGN ENGINEER _____	DATE _____
DESIGNED: AMD _____	DRAWN: JJP _____	
CHECKED: DJG _____	CHECKED: DJG _____	

**INDIANA  
DEPARTMENT OF TRANSPORTATION**

**CROSS SECTIONS**  
STA. 433+00 TO STA. 434+00 "PR-Q"

HORIZONTAL SCALE 1" = 10'	BRIDGE FILE N/A
VERTICAL SCALE 1" = 10'	DESIGNATION 1700135
SURVEY BOOK Electronic	SHEETS 35 of 246
CONTRACT R-41529	PROJECT 1700135

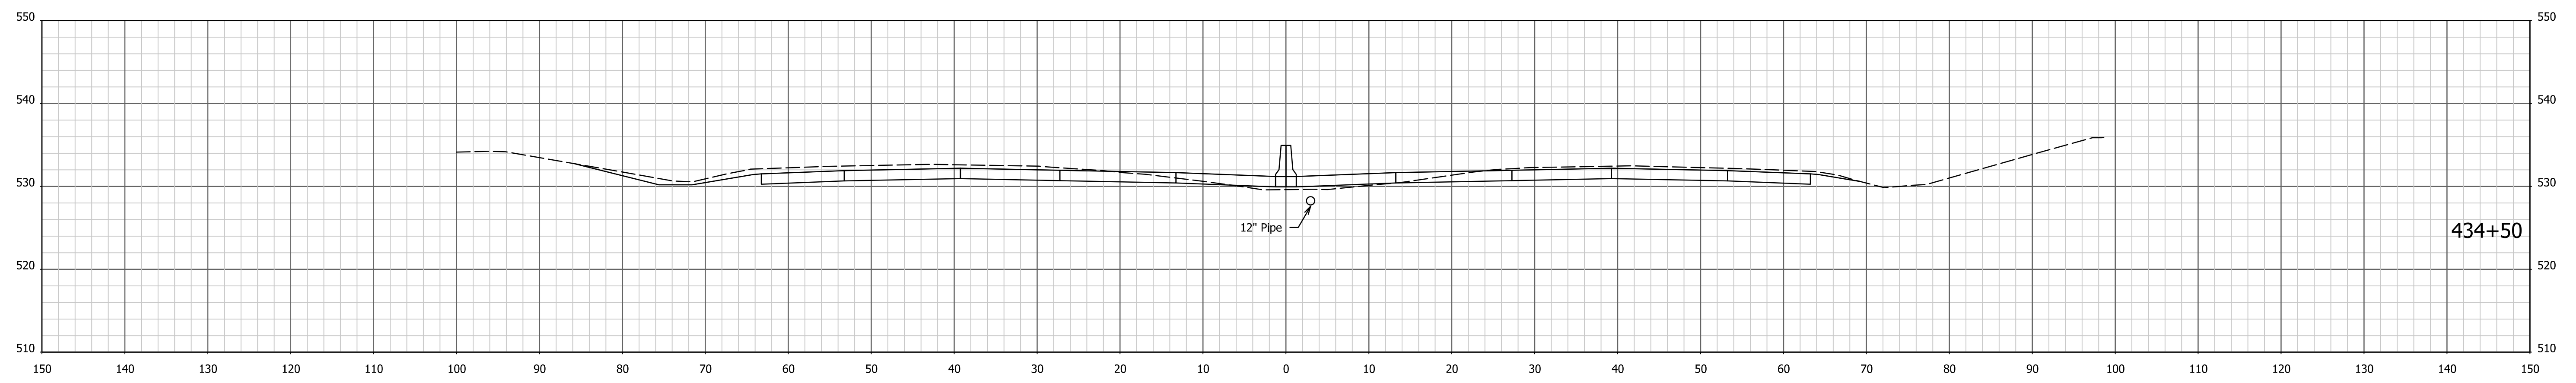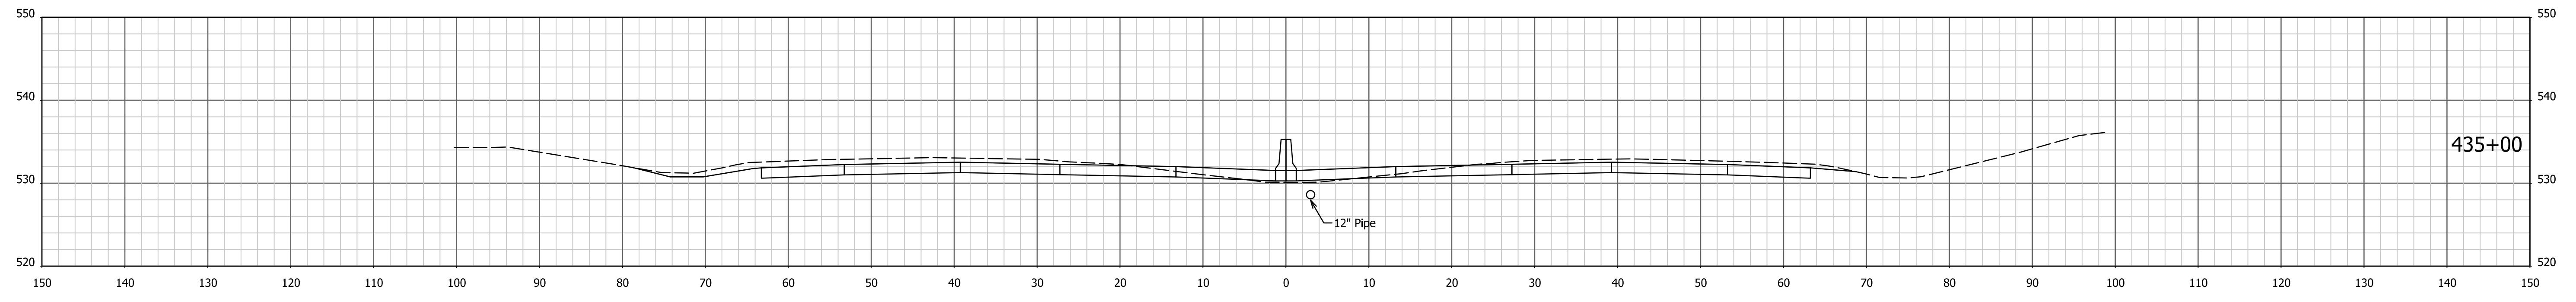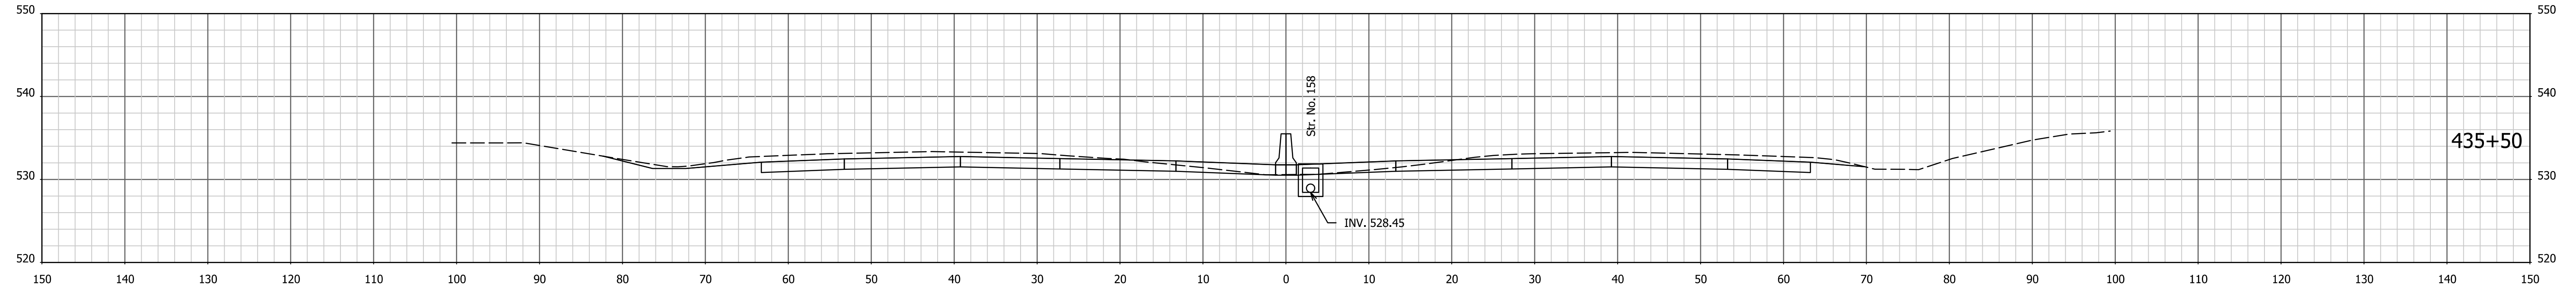




I:\4772022 - 4:04:37 PM - I:\200035 - I65 ATL\09road\04 Design files\02 DGN\Plans\200035\_29\_Sht\_Xsec\_Line PR-Q.dgn

RECOMMENDED FOR APPROVAL _____	DESIGN ENGINEER _____	DATE _____
DESIGNED: AMD _____	DRAWN: JJP _____	
CHECKED: DJG _____	CHECKED: DJG _____	

**INDIANA**  
**DEPARTMENT OF TRANSPORTATION**

**CROSS SECTIONS**  
STA. 434+50 TO STA. 435+50 "PR-Q"

HORIZONTAL SCALE 1" = 10'	BRIDGE FILE N/A
VERTICAL SCALE 1" = 10'	DESIGNATION 1700135
SURVEY BOOK Electronic	SHEETS 36 of 246
CONTRACT R-41529	PROJECT 1700135

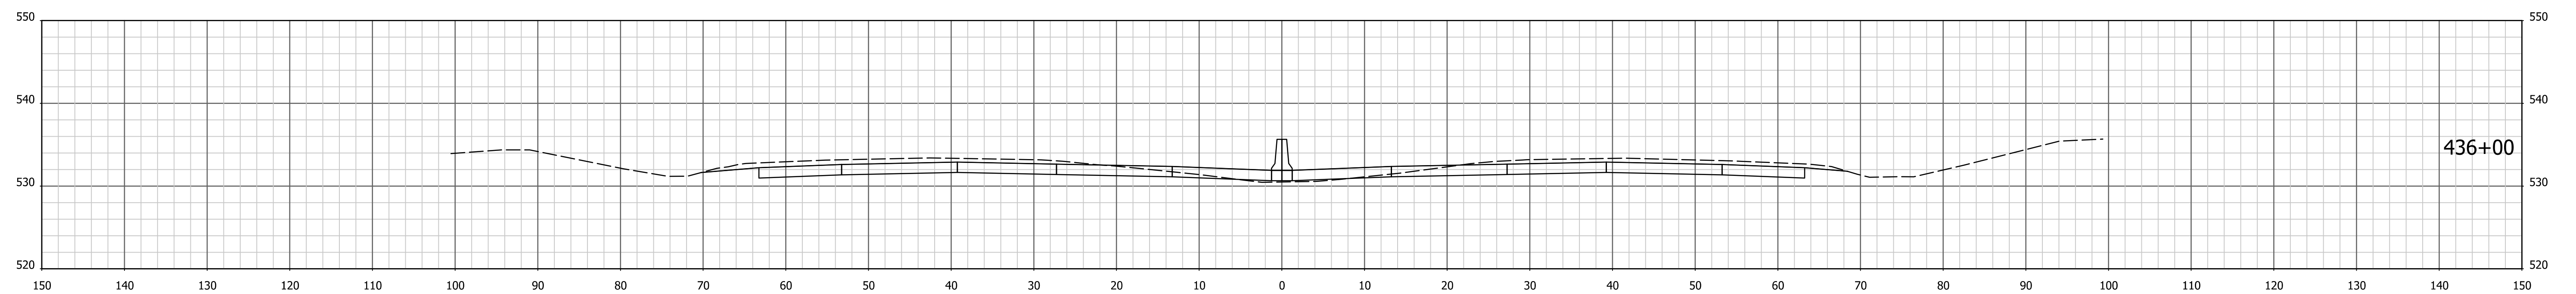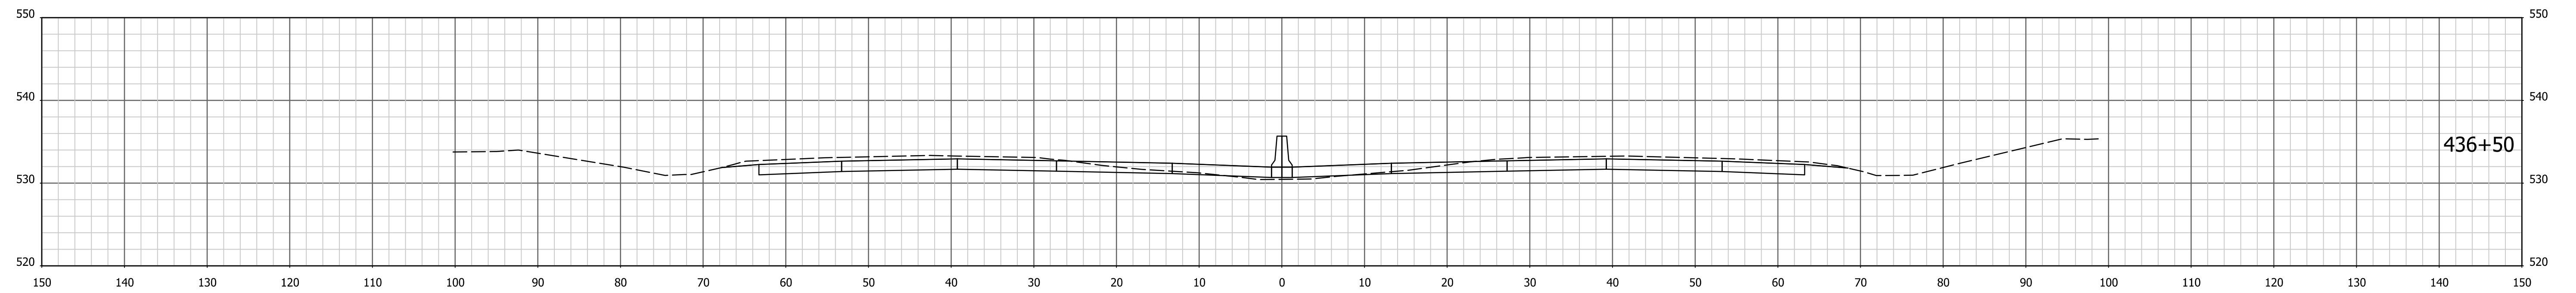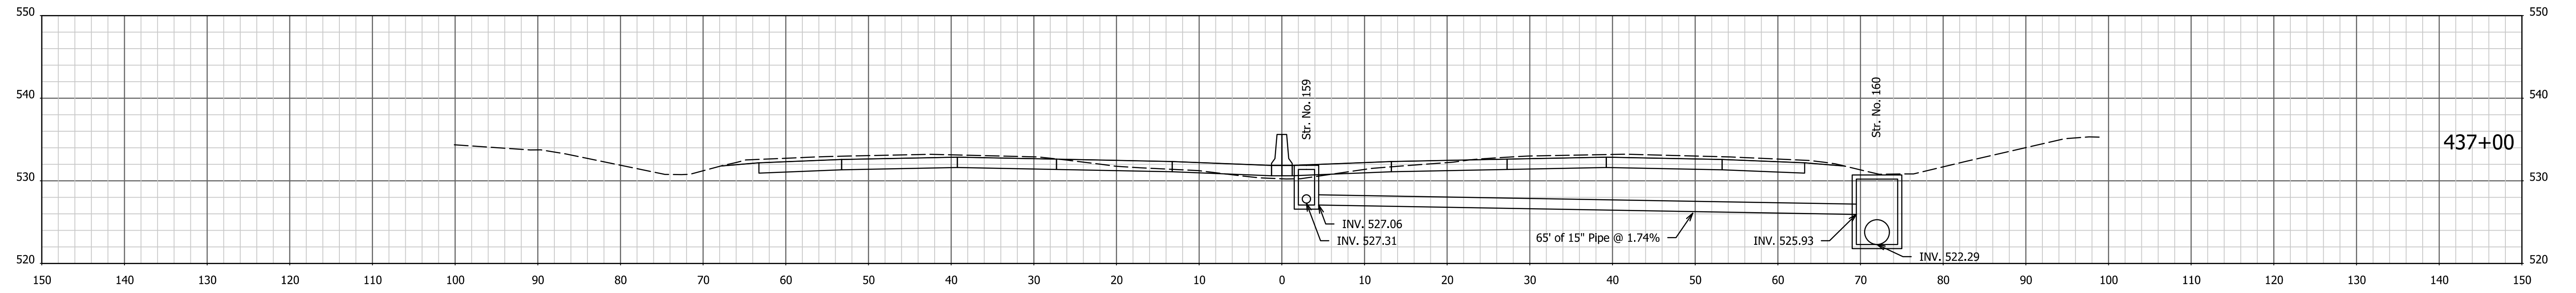




1/4/7/2022 4:04:39 PM I:\200035 - I65 ATL\09road\04 Design files\02 DGN\Plans\200035\_29\_Sht\_Xsec\_Line PR-Q.dgn

RECOMMENDED FOR APPROVAL _____	DESIGN ENGINEER _____	DATE _____
DESIGNED: AMD _____	DRAWN: JJP _____	
CHECKED: DJG _____	CHECKED: DJG _____	

**INDIANA  
DEPARTMENT OF TRANSPORTATION**

**CROSS SECTIONS**  
STA. 436+00 TO STA. 437+00 "PR-Q"

HORIZONTAL SCALE 1" = 10'	BRIDGE FILE N/A
VERTICAL SCALE 1" = 10'	DESIGNATION 1700135
SURVEY BOOK Electronic	SHEETS 37 of 246
CONTRACT R-41529	PROJECT 1700135

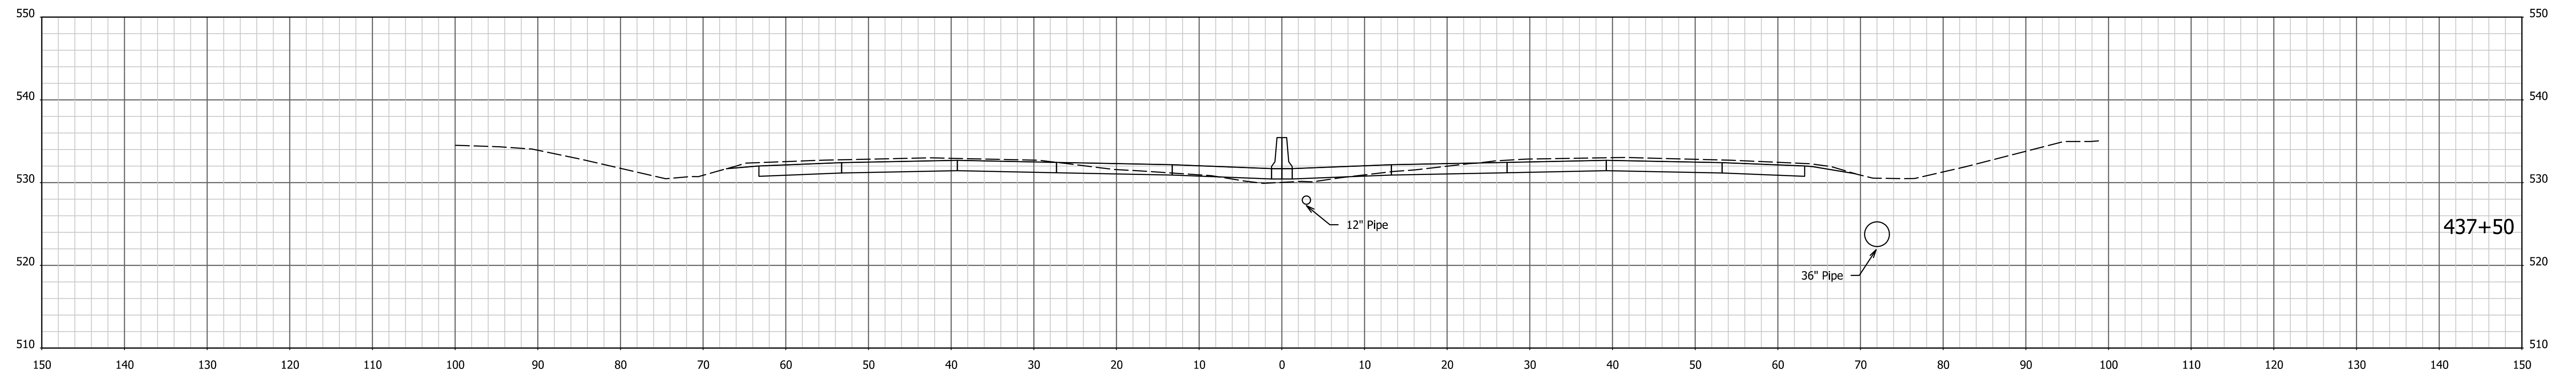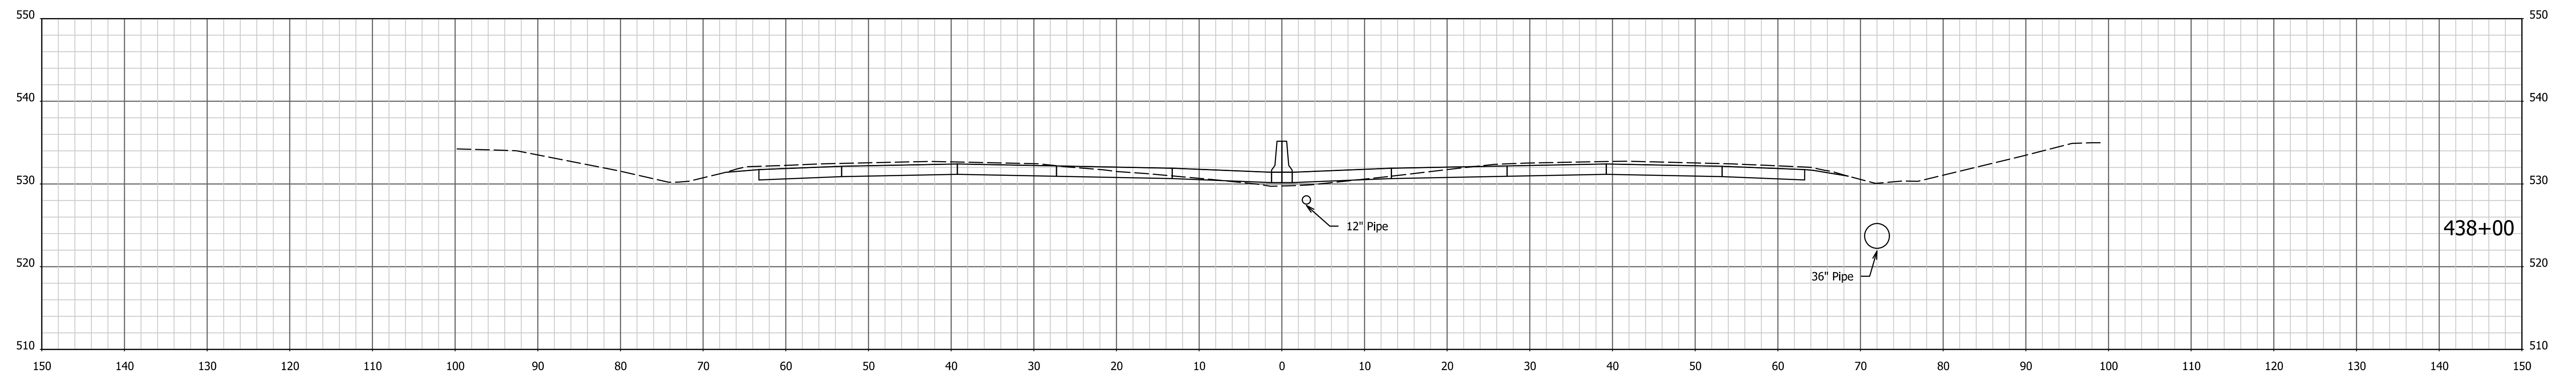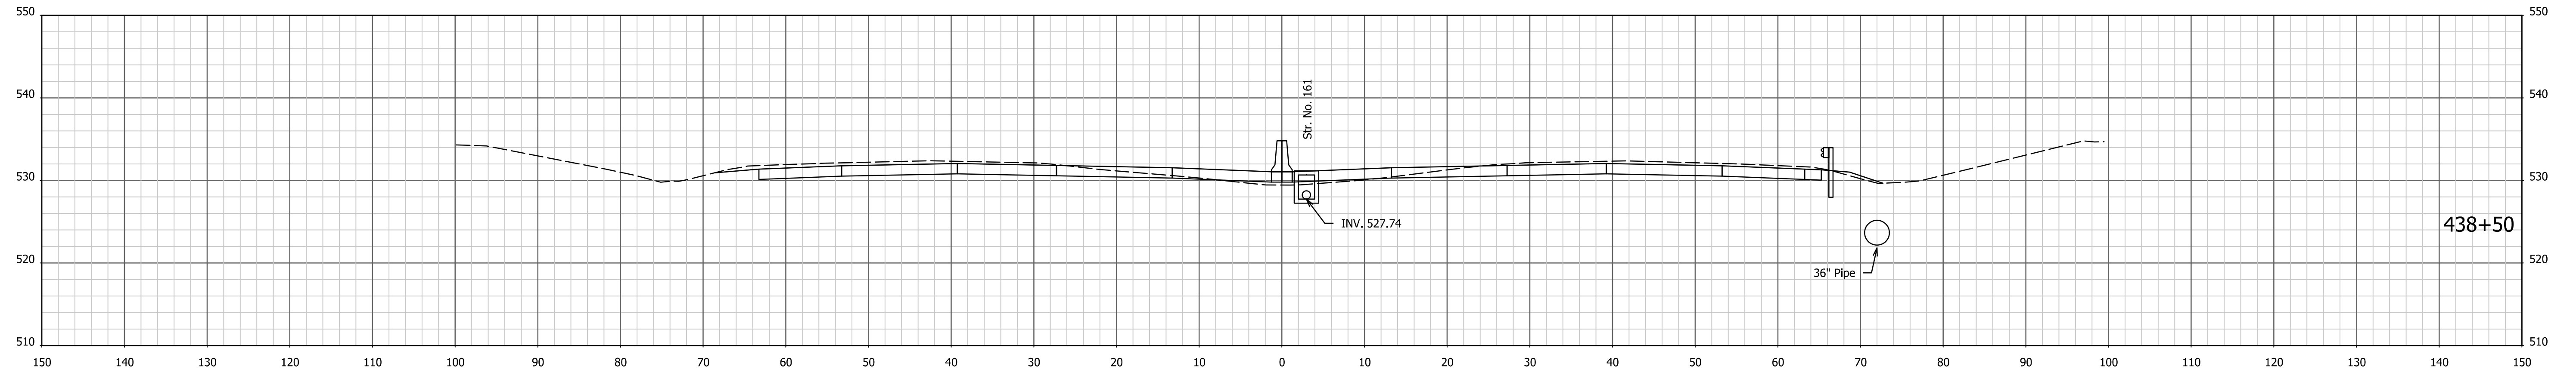

1/4/7/2022 4:04:41 PM I:\200035 - I65 ATL\09road\04 Design files\02 DGN\Plans\200035\_29\_Sht\_Xsec\_Line PR-Q.dgn




RECOMMENDED FOR APPROVAL \_\_\_\_\_  
 DESIGN ENGINEER \_\_\_\_\_ DATE \_\_\_\_\_

DESIGNED: AMD DRAWN: JJP  
 CHECKED: DJG CHECKED: DJG

INDIANA  
 DEPARTMENT OF TRANSPORTATION

CROSS SECTIONS  
 STA. 437+50 TO STA. 438+50 "PR-Q"

HORIZONTAL SCALE 1" = 10'	BRIDGE FILE N/A
VERTICAL SCALE 1" = 10'	DESIGNATION 1700135
SURVEY BOOK Electronic	SHEETS 38 of 246
CONTRACT R-41529	PROJECT 1700135

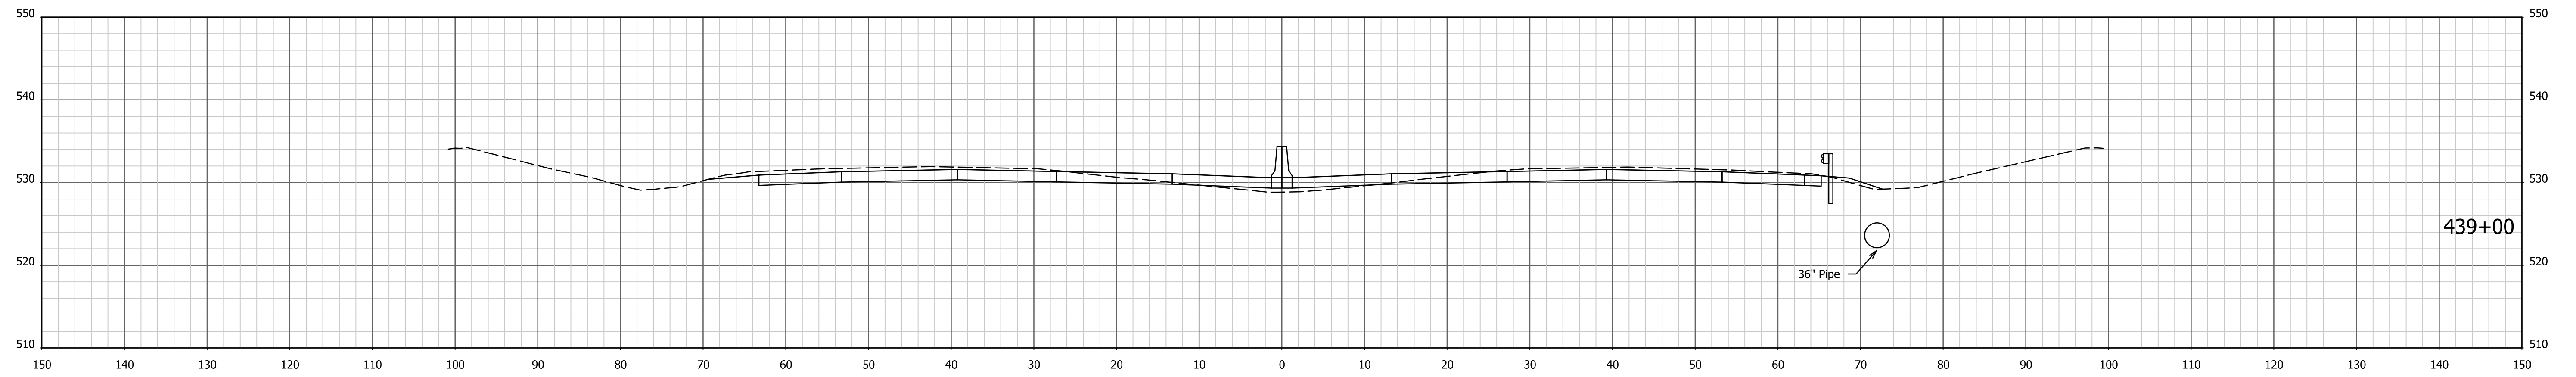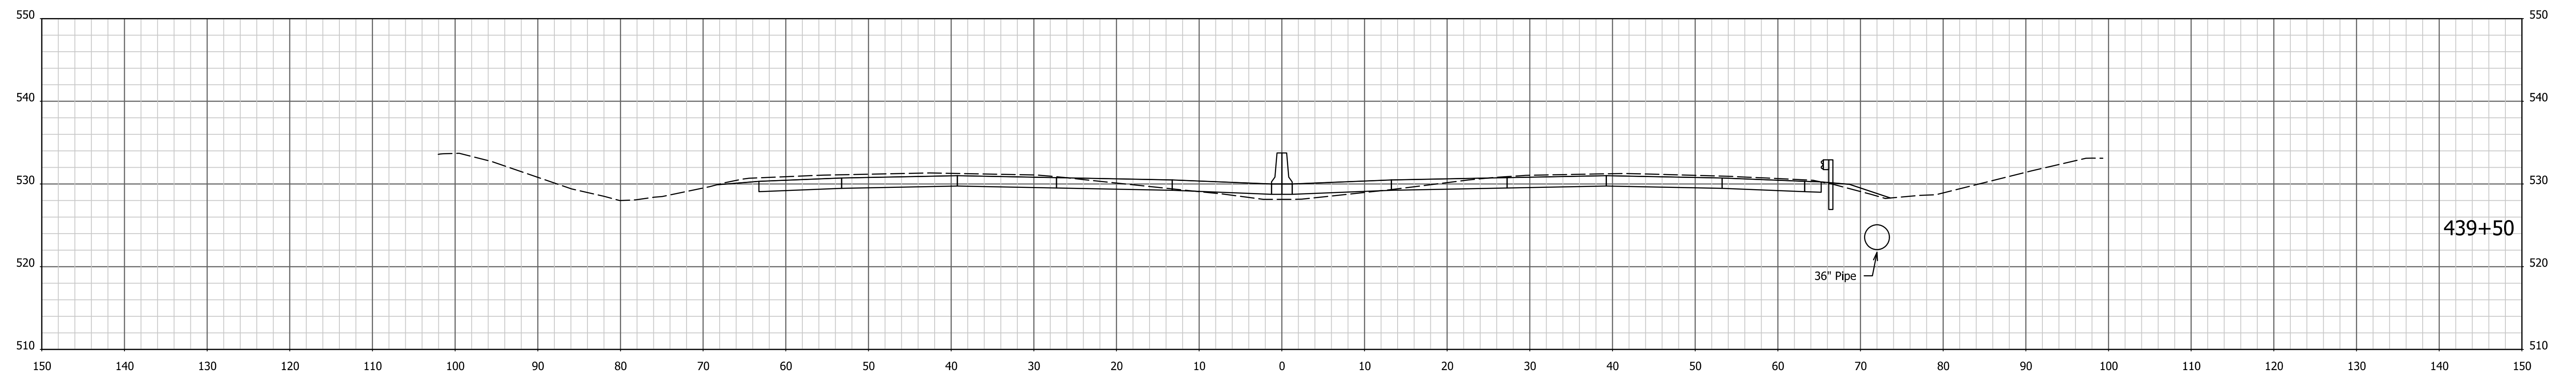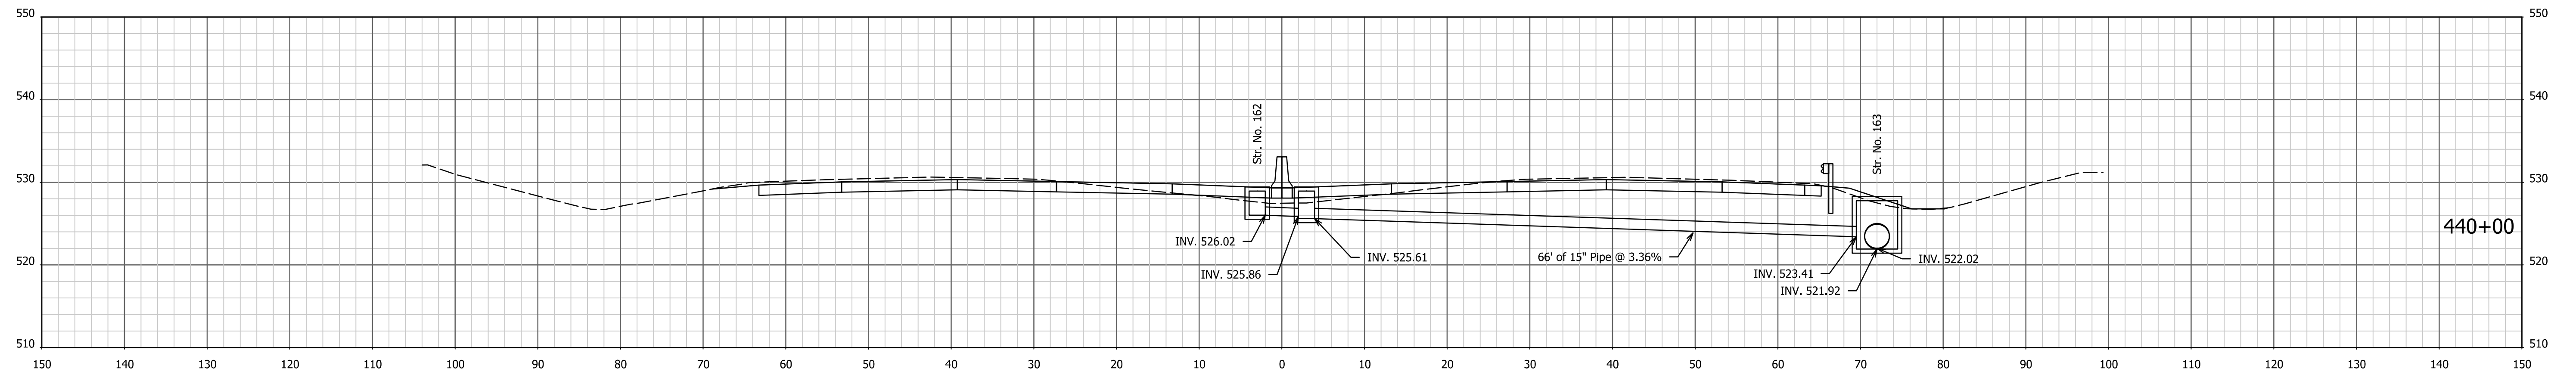

I:\7\2022 - 4:04:42 PM - I65 ATL\99road\04 Design files\02 DGN\Plans\20035\_29\_Sht\_Xsec\_Line PR-Q.dgn




RECOMMENDED FOR APPROVAL \_\_\_\_\_  
 DESIGN ENGINEER DATE

DESIGNED: AMD DRAWN: JJP  
 CHECKED: DJG CHECKED: DJG

INDIANA  
 DEPARTMENT OF TRANSPORTATION

CROSS SECTIONS  
 STA. 439+00 TO STA. 440+00 "PR-Q"

HORIZONTAL SCALE	BRIDGE FILE
1" = 10'	N/A
VERTICAL SCALE	DESIGNATION
1" = 10'	1700135
SURVEY BOOK	SHEETS
Electronic	39 of 246
CONTRACT	PROJECT
R-41529	1700135

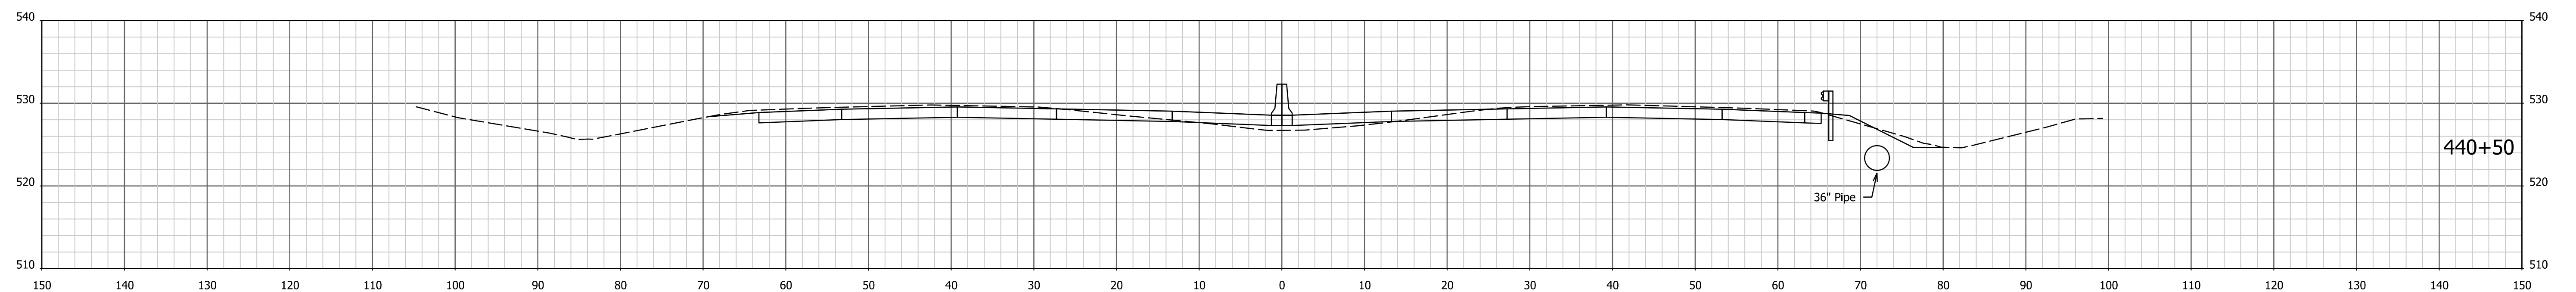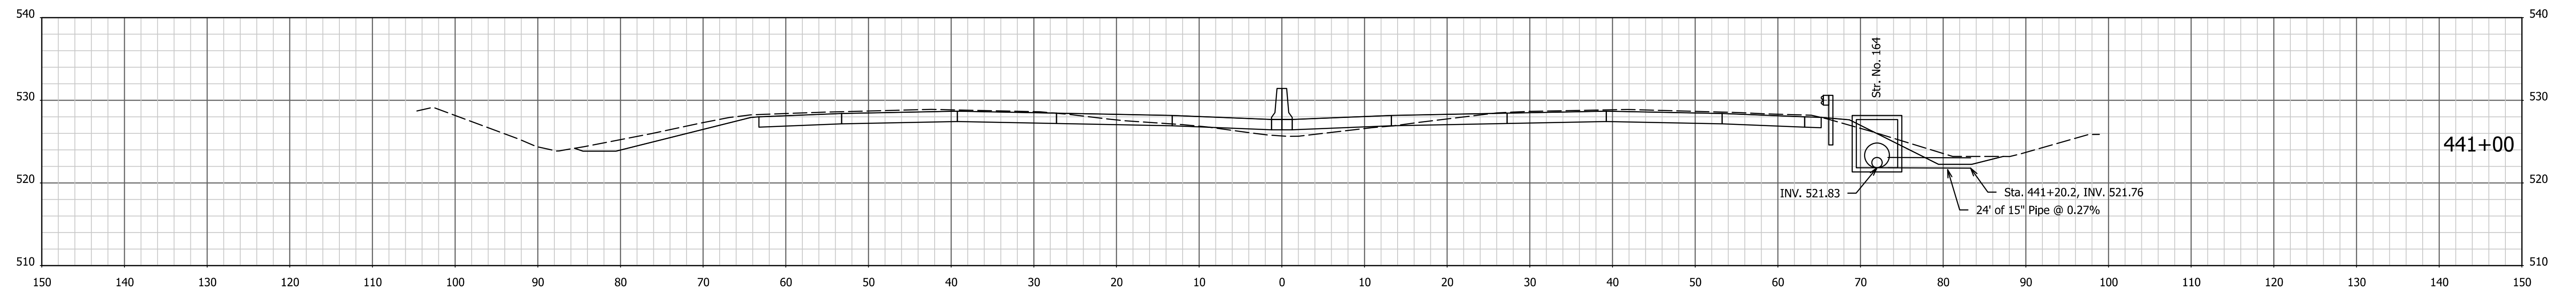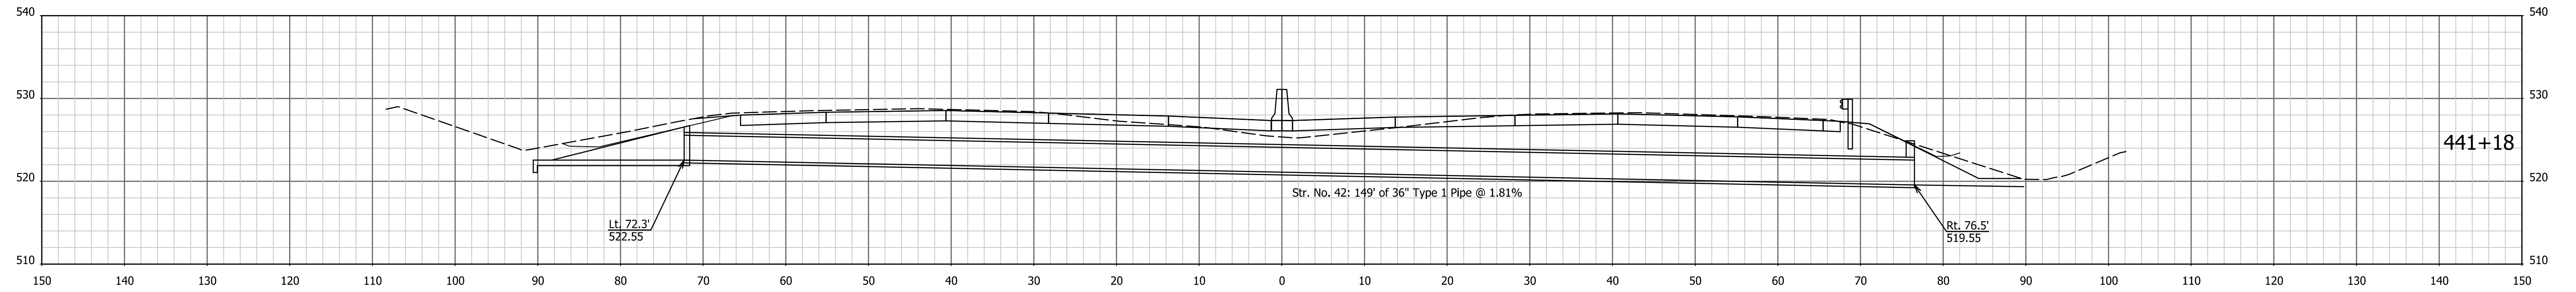

1/4/7/2022 4:04:44 PM I:\200035 - I65 ATL\p\road\04 Design files\02 DGN\Plans\200035\_29\_Sht\_Xsec\_Line PR-Q.dgn



RECOMMENDED FOR APPROVAL _____	DESIGN ENGINEER _____	DATE _____
DESIGNED: AMD _____	DRAWN: JJP _____	
CHECKED: DJG _____	CHECKED: DJG _____	

**INDIANA  
DEPARTMENT OF TRANSPORTATION**

**CROSS SECTIONS**  
STA. 440+50 TO STA. 441+18 "PR-Q"

HORIZONTAL SCALE 1" = 10'	BRIDGE FILE N/A
VERTICAL SCALE 1" = 10'	DESIGNATION 1700135
SURVEY BOOK Electronic	SHEETS 40 of 246
CONTRACT R-41529	PROJECT 1700135



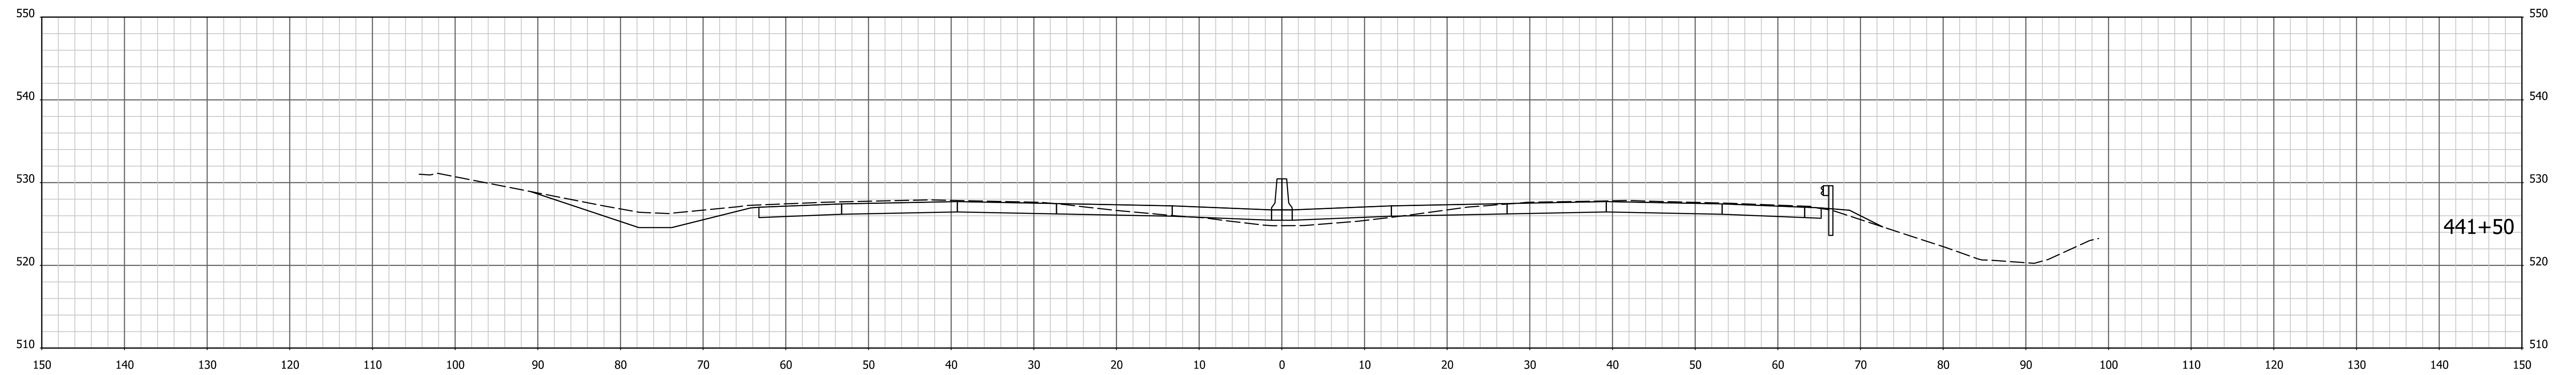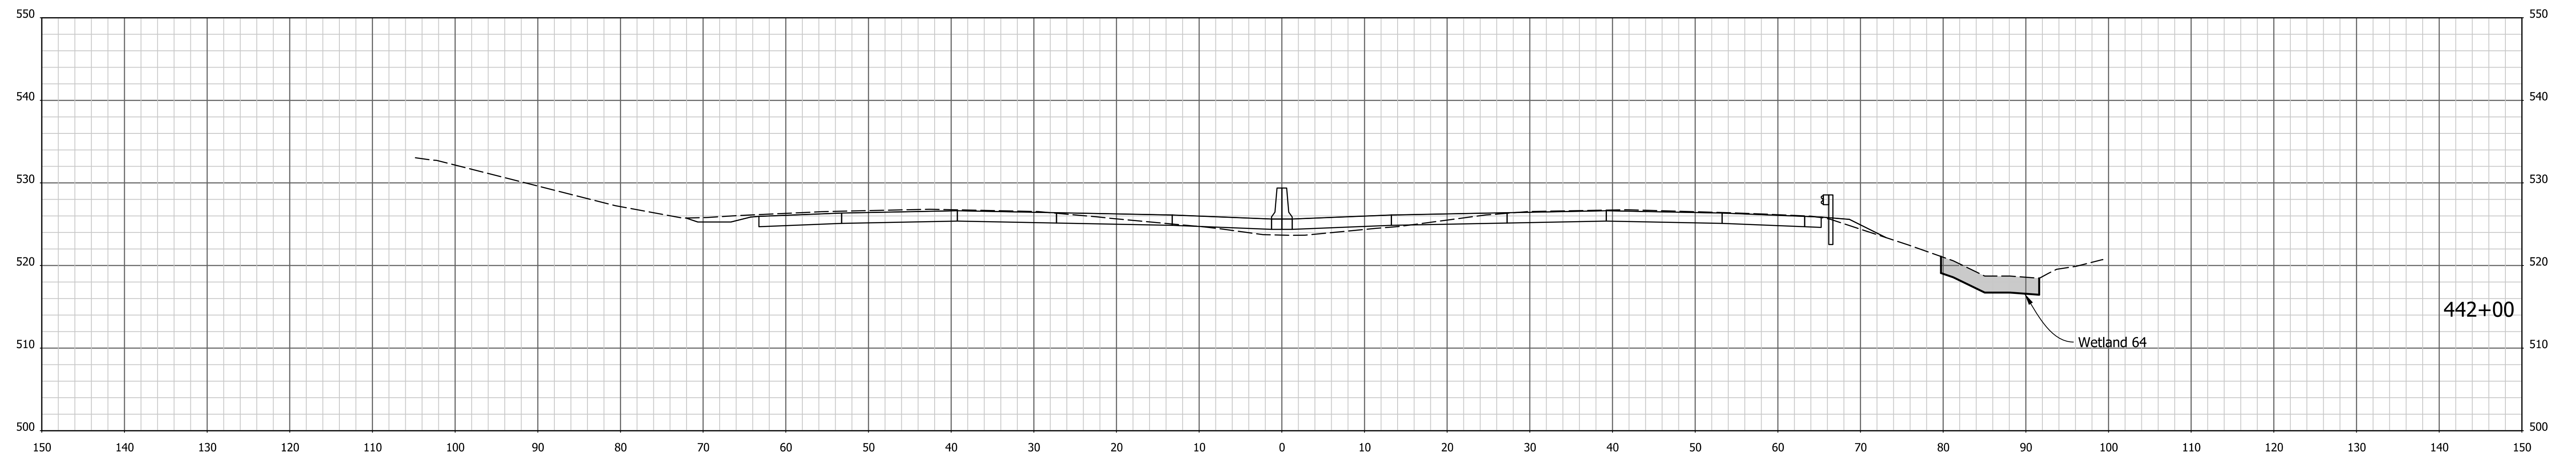


I:\7\2022 - 4:04:46 PM - I65 ATL\prroad\04 Design files\02 DGN\Plans\200035\_29\_Sht\_Xsec\_Line PR-Q.dgn

RECOMMENDED FOR APPROVAL _____	DESIGN ENGINEER _____	DATE _____
DESIGNED: AMD _____	DRAWN: JJP _____	
CHECKED: DJG _____	CHECKED: DJG _____	


INDIANA  
DEPARTMENT OF TRANSPORTATION

CROSS SECTIONS  
STA. 441+50 TO STA. 442+00 "PR-Q"

HORIZONTAL SCALE 1" = 10'	BRIDGE FILE N/A
VERTICAL SCALE 1" = 10'	DESIGNATION 1700135
SURVEY BOOK Electronic	SHEETS 41 of 246
CONTRACT R-41529	PROJECT 1700135

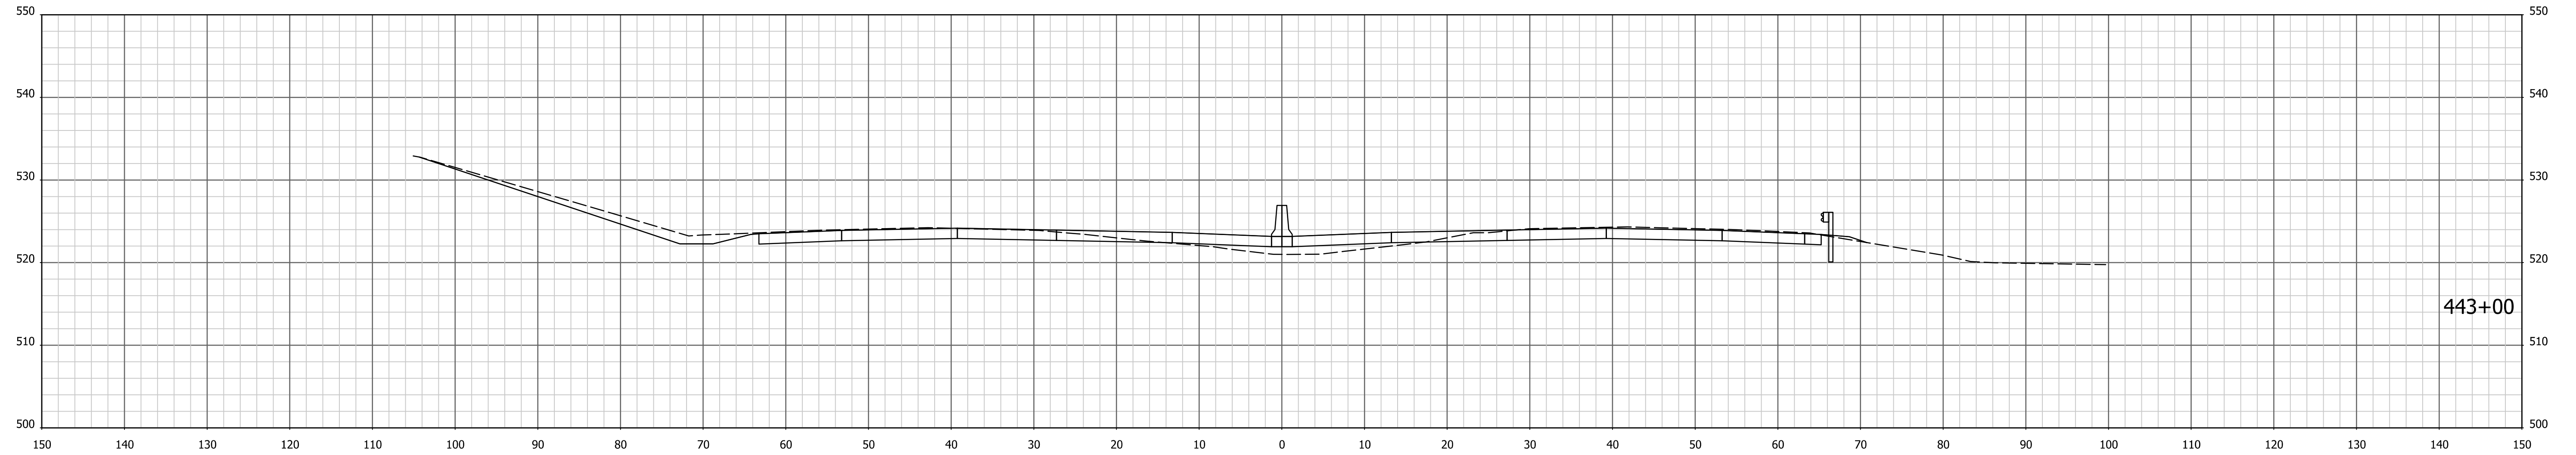

443+00

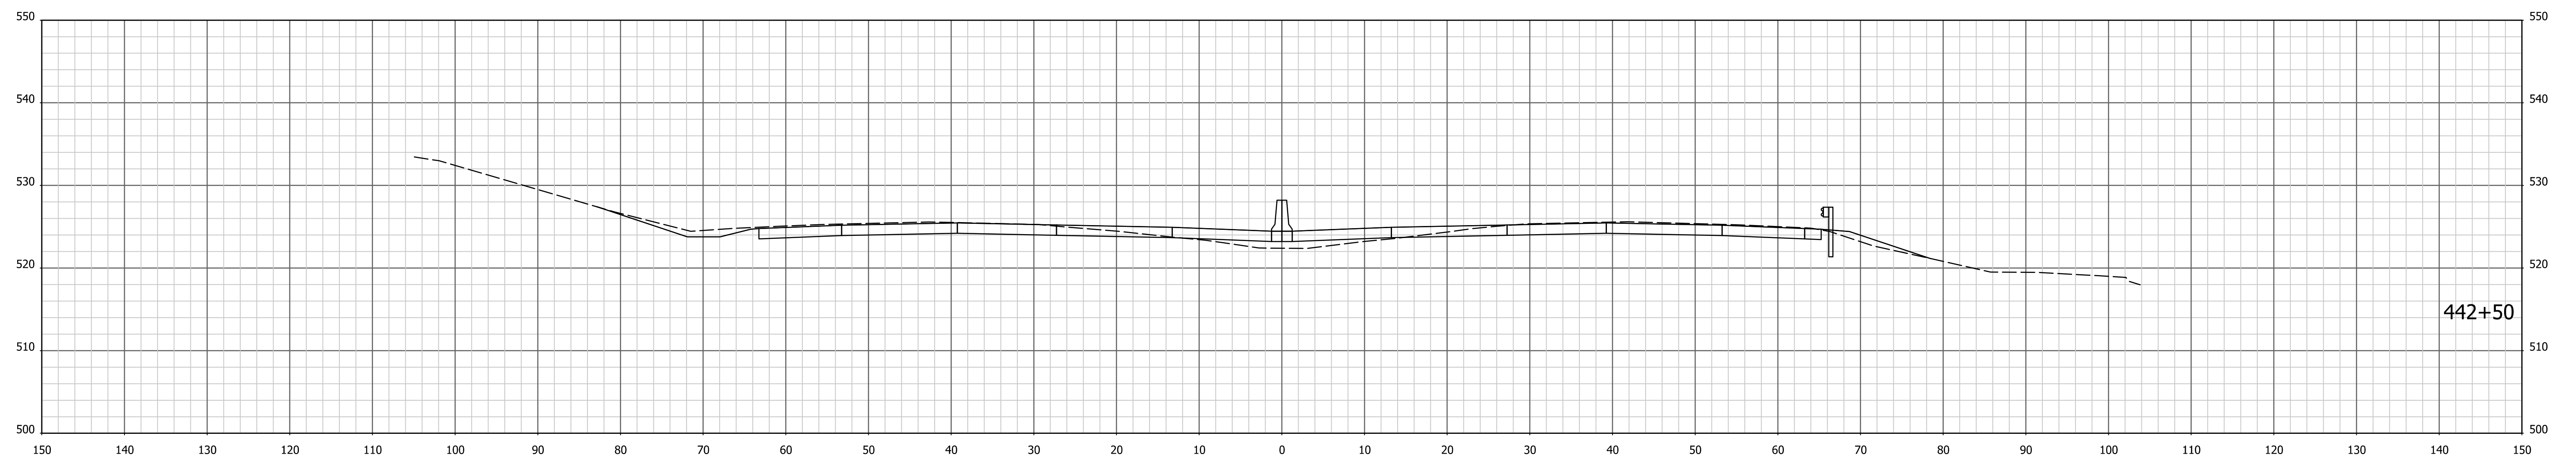

442+50



I:\4\7\2022 - 4:04:47 PM - I65 ATL\09road\04 Design files\02 DGN\Plans\200035\_29\_Sht\_Xsec\_Line PR-Q.dgn

RECOMMENDED FOR APPROVAL _____	DESIGN ENGINEER _____	DATE _____
DESIGNED: AMD _____	DRAWN: JJP _____	
CHECKED: DJG _____	CHECKED: DJG _____	

**INDIANA  
DEPARTMENT OF TRANSPORTATION**

**CROSS SECTIONS**  
STA. 442+50 TO STA. 443+00 "PR-Q"

HORIZONTAL SCALE 1" = 10'	BRIDGE FILE N/A
VERTICAL SCALE 1" = 10'	DESIGNATION 1700135
SURVEY BOOK Electronic	SHEETS 42 of 246
CONTRACT R-41529	PROJECT 1700135

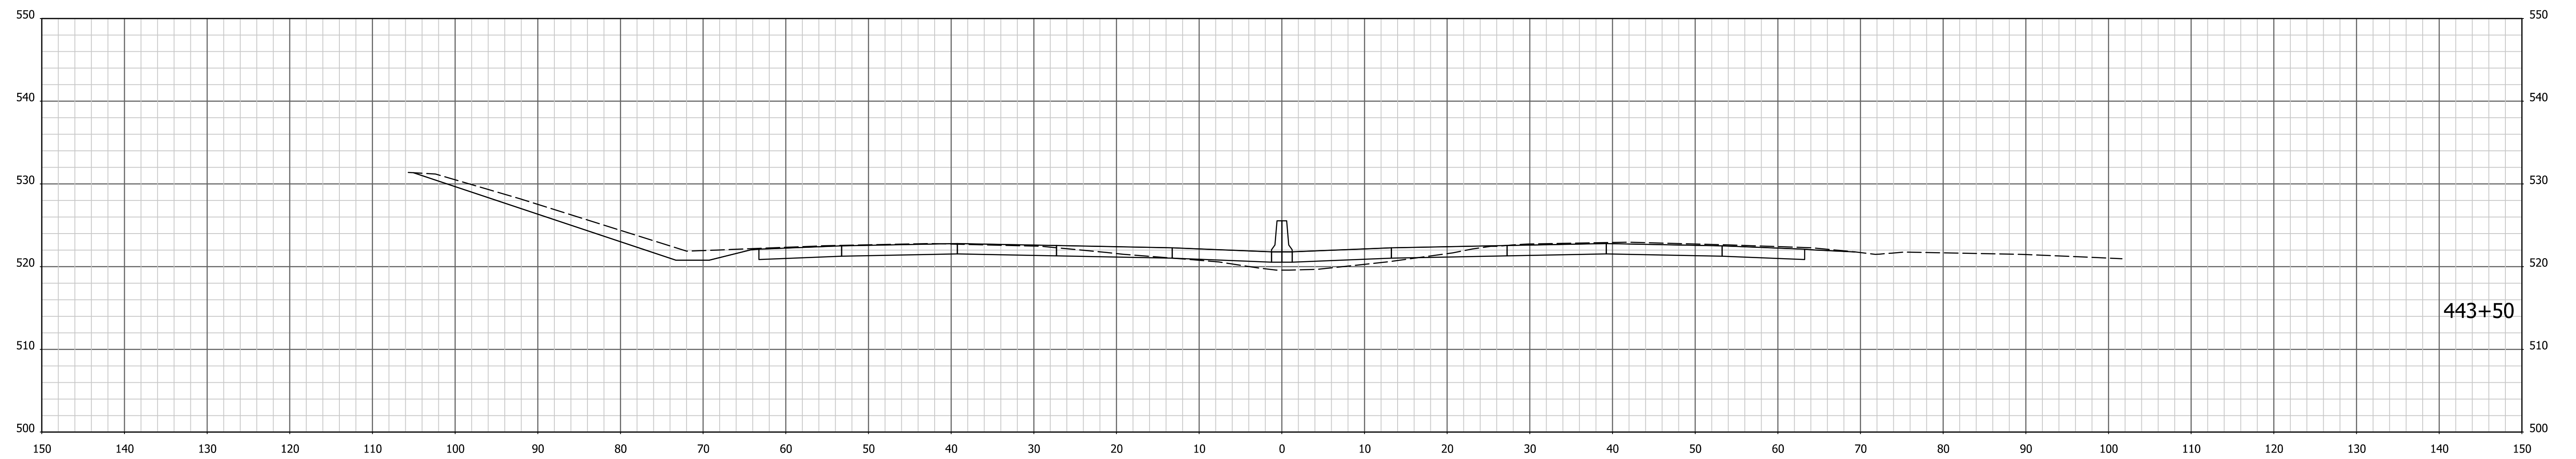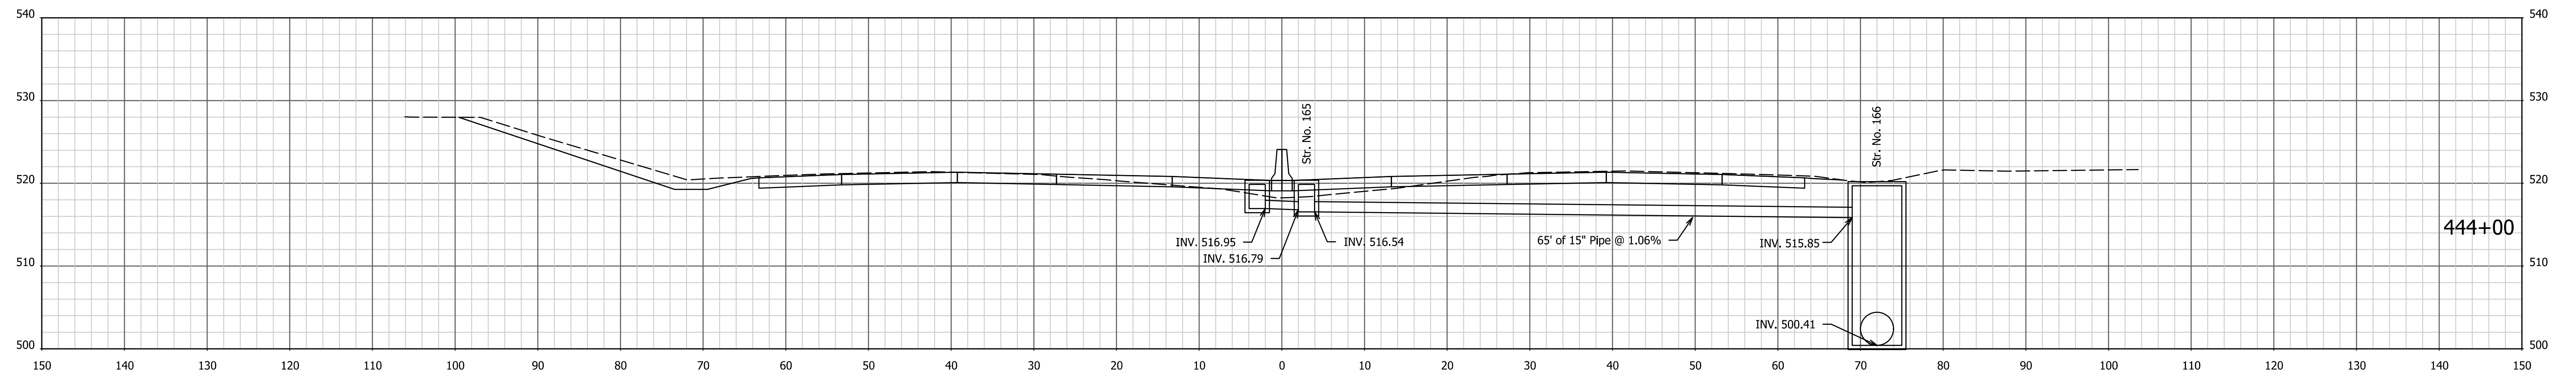




I:\4\7\2022 - 4:04:49 PM - I:\200035 - I65 ATL\prroad\04 Design files\02 DGN\Plans\200035\_29\_Sht\_Xsec\_Line PR-Q.dgn

RECOMMENDED FOR APPROVAL _____	DESIGN ENGINEER _____	DATE _____
DESIGNED: AMD _____	DRAWN: JJP _____	
CHECKED: DJG _____	CHECKED: DJG _____	

INDIANA  
DEPARTMENT OF TRANSPORTATION

CROSS SECTIONS  
STA. 443+50 TO STA. 444+00 "PR-Q"

HORIZONTAL SCALE 1" = 10'	BRIDGE FILE N/A
VERTICAL SCALE 1" = 10'	DESIGNATION 1700135
SURVEY BOOK Electronic	SHEETS 43 of 246
CONTRACT R-41529	PROJECT 1700135

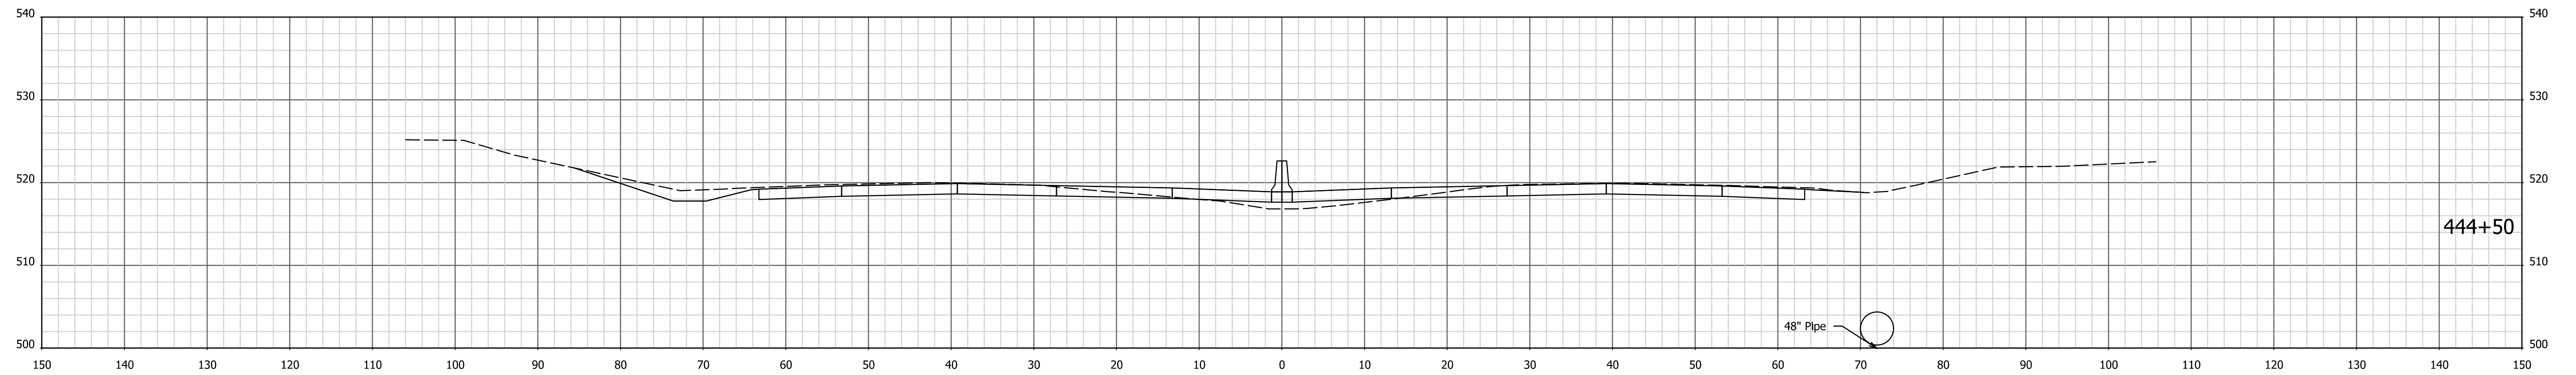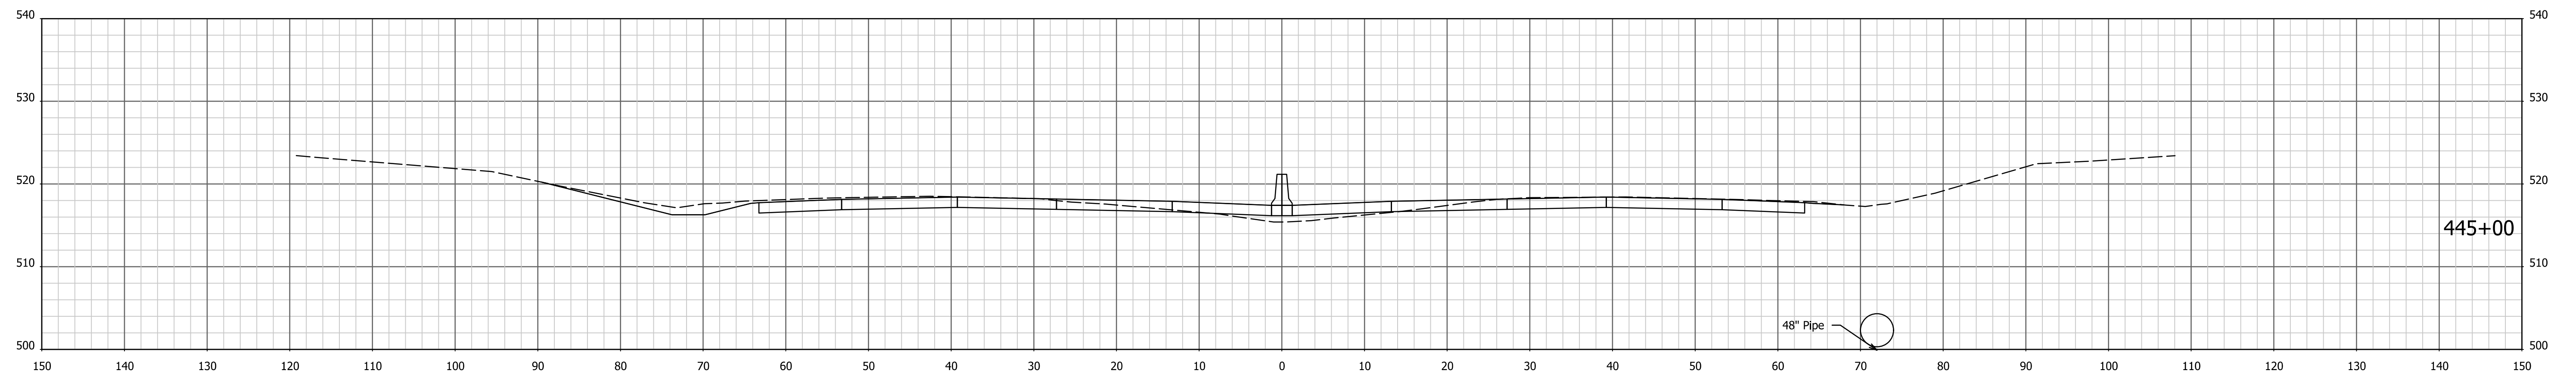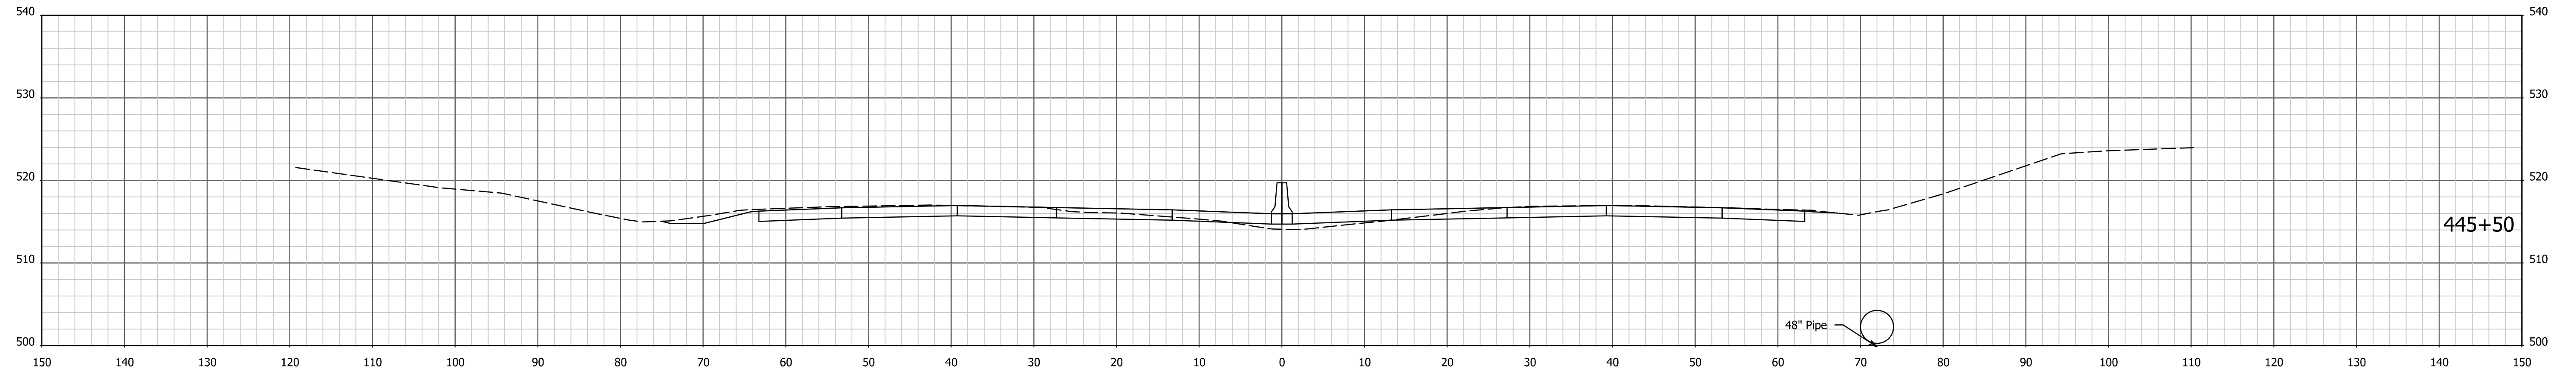

1/4/7/2022 4:04:50 PM I:\200035 - I65 ATL\09road\04 Design files\02 DGN\Plans\200035\_29\_Sht\_Xsec\_Line PR-Q.dgn




RECOMMENDED FOR APPROVAL \_\_\_\_\_  
 DESIGN ENGINEER DATE

DESIGNED: AMD DRAWN: JJP  
 CHECKED: DJG CHECKED: DJG

INDIANA  
 DEPARTMENT OF TRANSPORTATION

CROSS SECTIONS  
 STA. 444+50 TO STA. 445+50 "PR-Q"

HORIZONTAL SCALE 1" = 10'	BRIDGE FILE N/A
VERTICAL SCALE 1" = 10'	DESIGNATION 1700135
SURVEY BOOK Electronic	SHEETS 44 of 246
CONTRACT R-41529	PROJECT 1700135

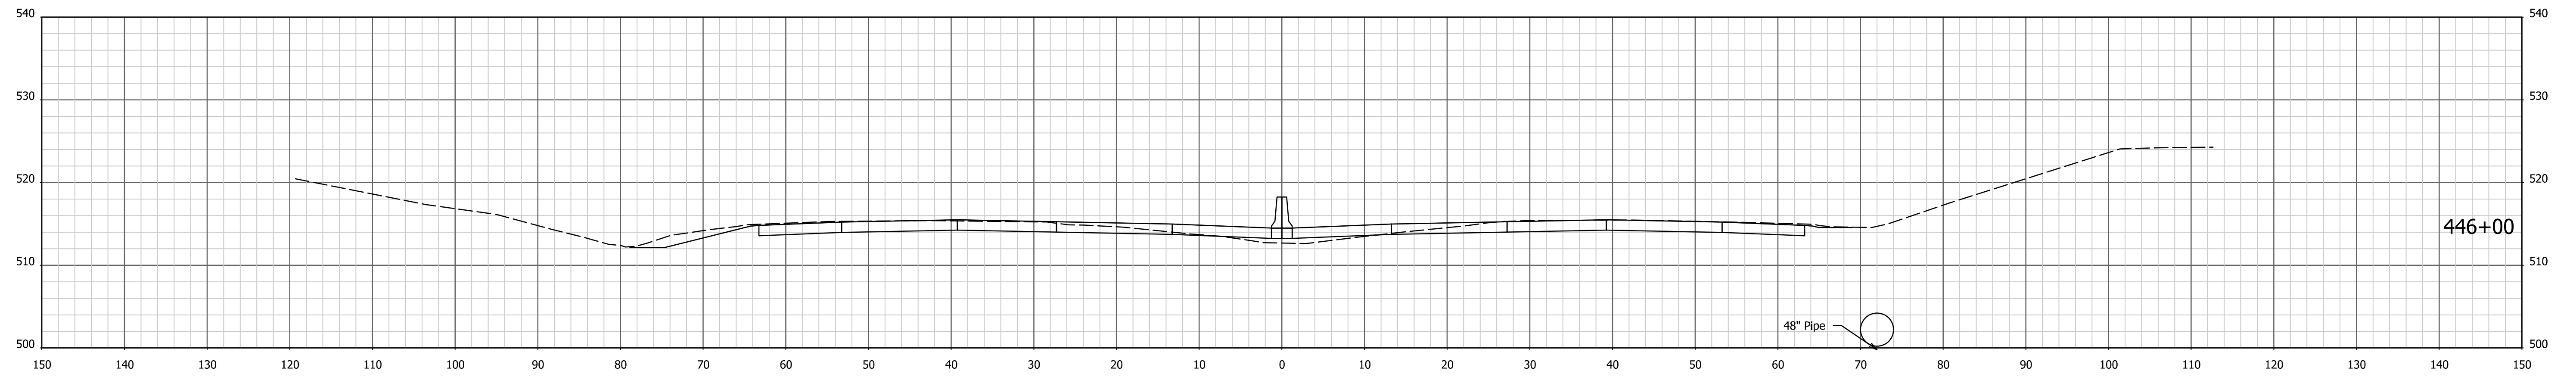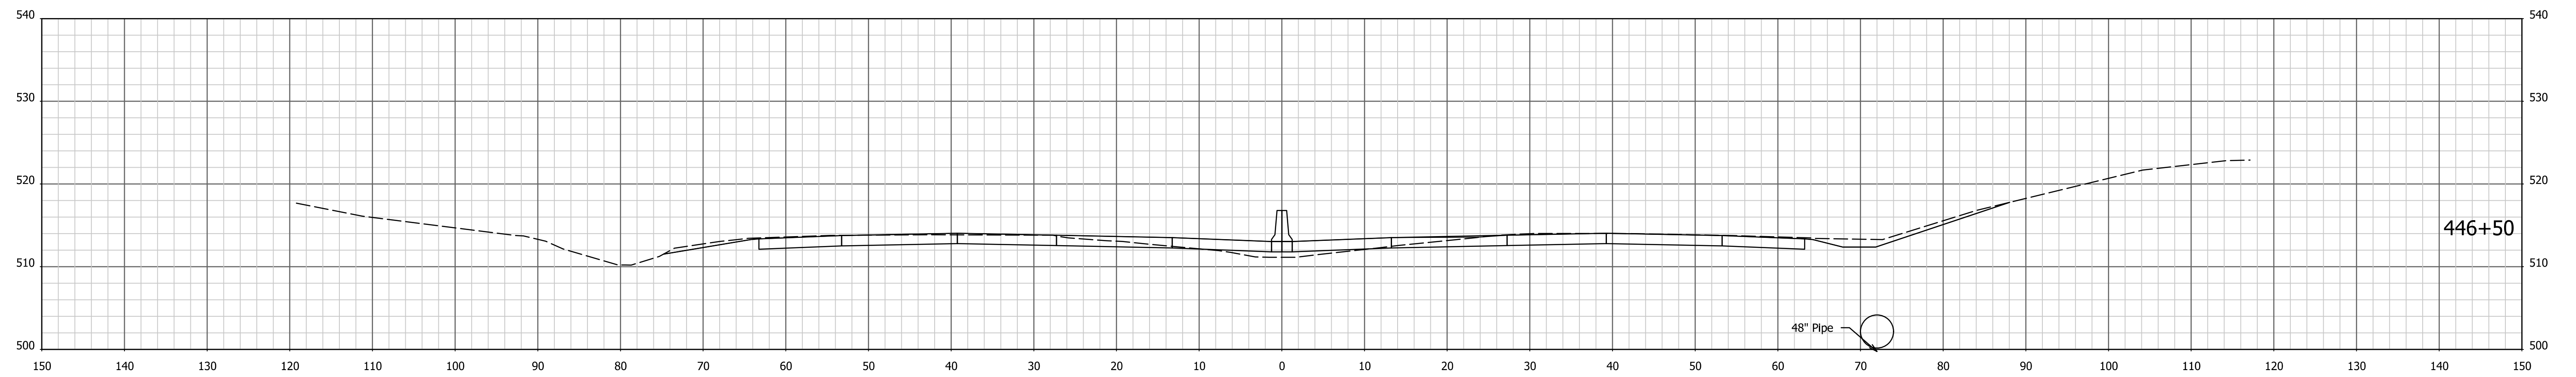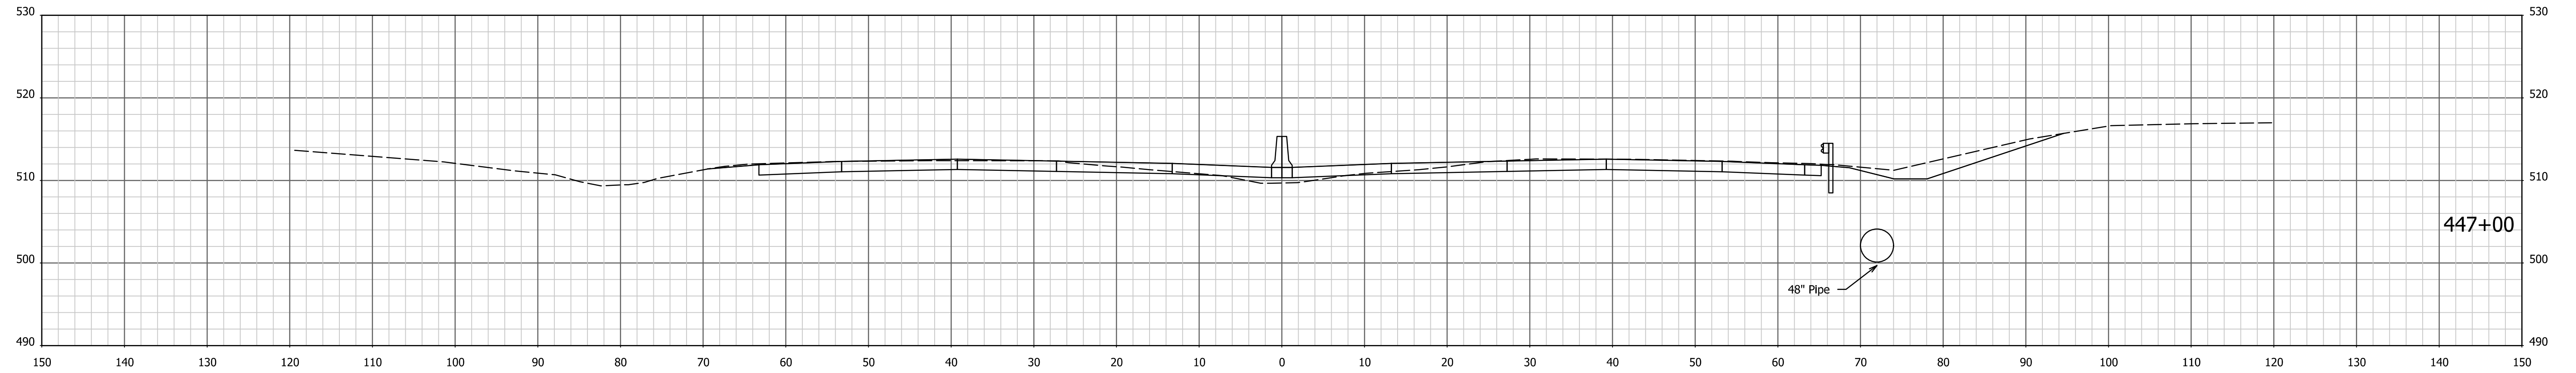

1/4/7/2022 4:04:52 PM I:\200035 - I65 ATL\09road\04 Design files\02 DGN\Plans\200035\_29\_Sht\_Xsec\_Line PR-Q.dgn




RECOMMENDED FOR APPROVAL \_\_\_\_\_  
 DESIGN ENGINEER DATE

DESIGNED: AMD DRAWN: JJP  
 CHECKED: DJG CHECKED: DJG

INDIANA  
 DEPARTMENT OF TRANSPORTATION

CROSS SECTIONS  
 STA. 446+00 TO STA. 447+00 "PR-Q"

HORIZONTAL SCALE 1" = 10'	BRIDGE FILE N/A
VERTICAL SCALE 1" = 10'	DESIGNATION 1700135
SURVEY BOOK Electronic	SHEETS 45 of 246
CONTRACT R-41529	PROJECT 1700135

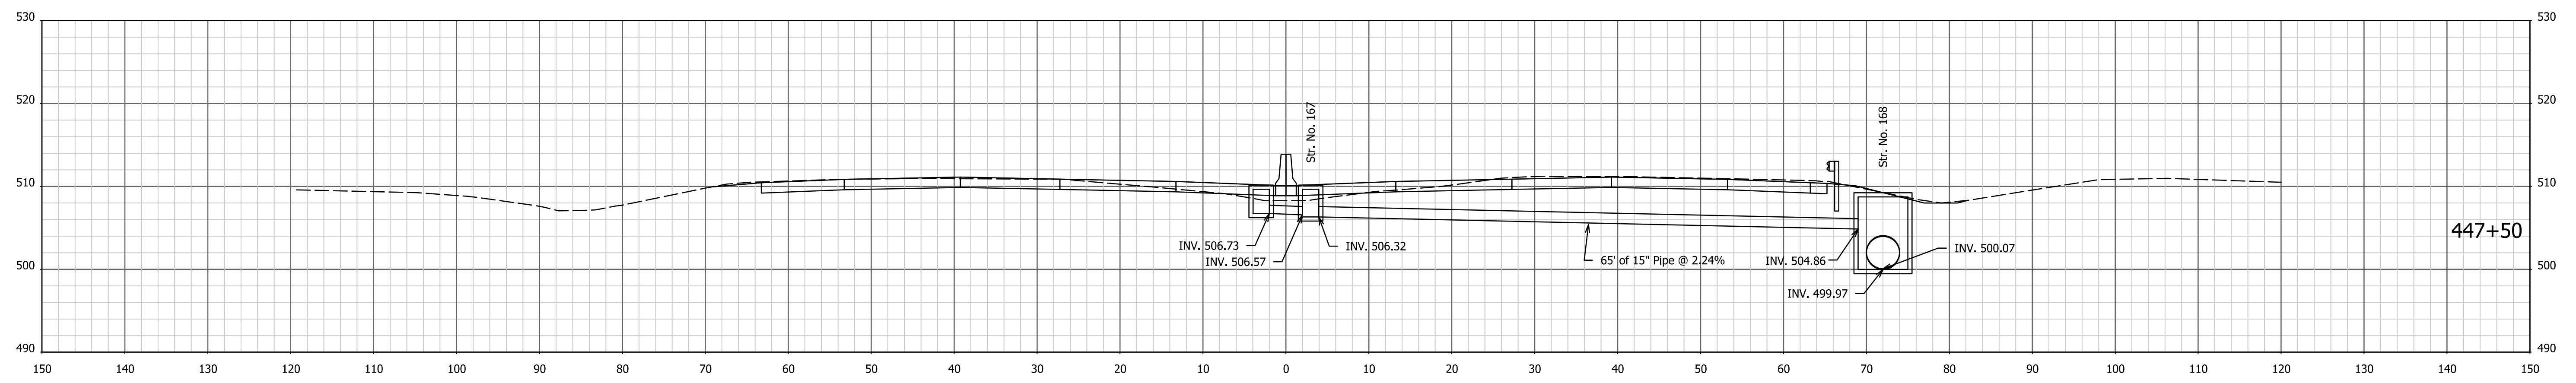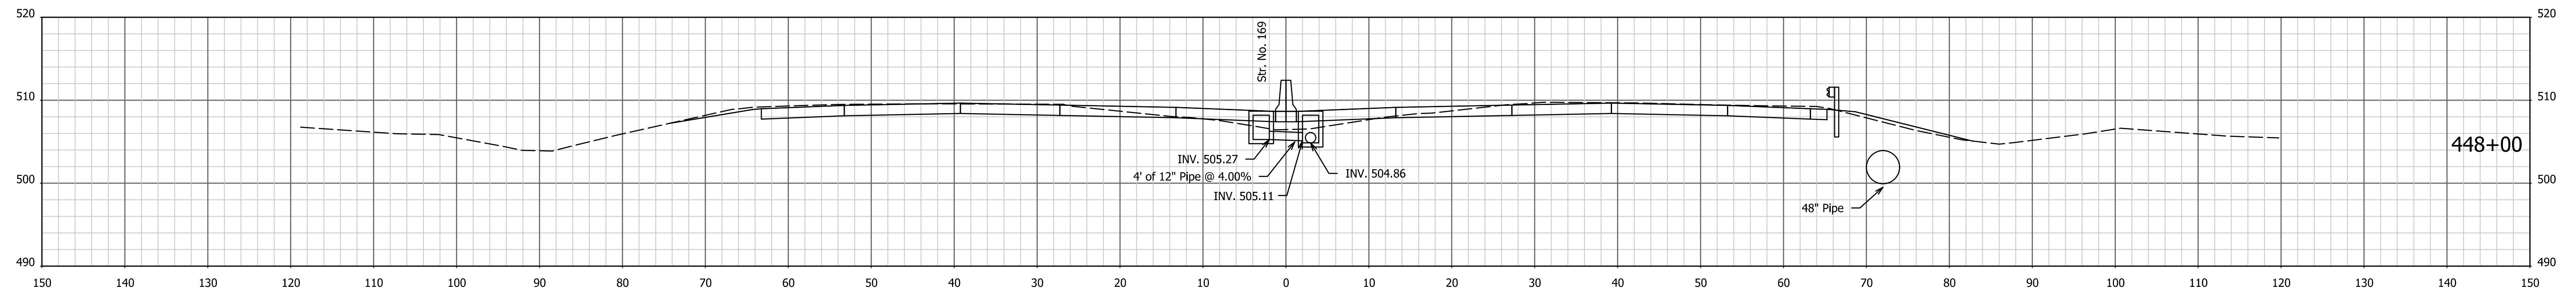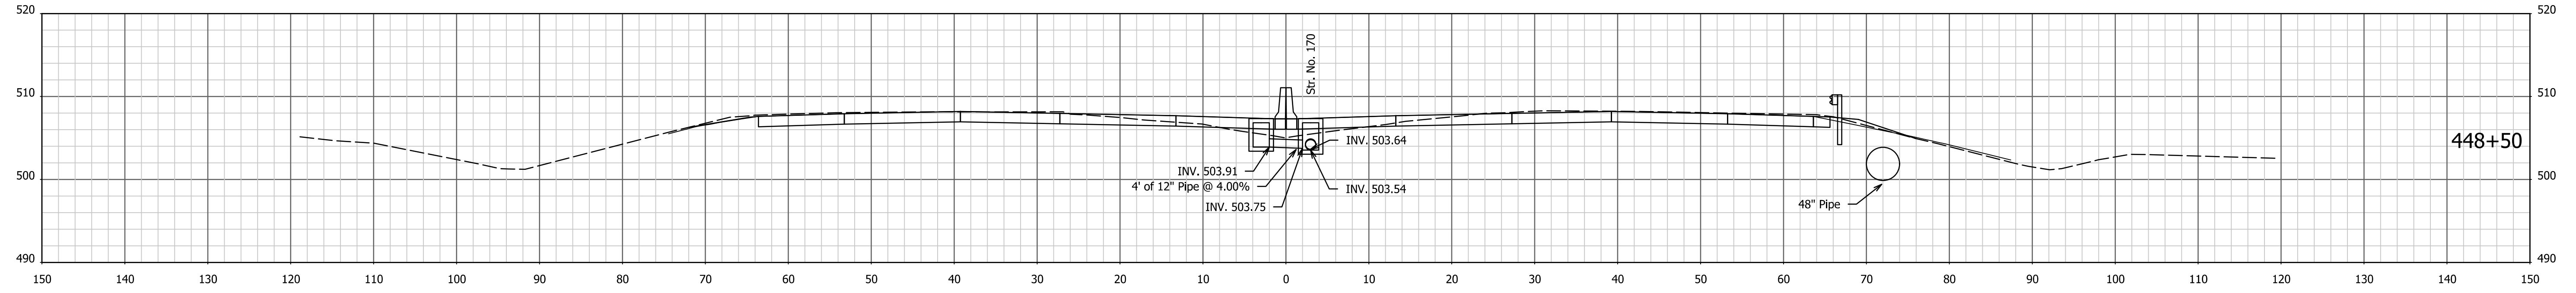


1/4/7/2022 4:04:54 PM I:\200035 - I65 ATL\09road\04 Design files\02 DGN\Plans\200035\_29\_Sht\_Xsec\_Line PR-Q.dgn

RECOMMENDED FOR APPROVAL _____	DESIGN ENGINEER _____	DATE _____
DESIGNED: AMD _____	DRAWN: JJP _____	
CHECKED: DJG _____	CHECKED: DJG _____	


**INDIANA  
DEPARTMENT OF TRANSPORTATION**

**CROSS SECTIONS**  
STA. 447+50 TO STA. 448+50 "PR-Q"

HORIZONTAL SCALE 1" = 10'	BRIDGE FILE N/A
VERTICAL SCALE 1" = 10'	DESIGNATION 1700135
SURVEY BOOK Electronic	SHEETS 46 of 246
CONTRACT R-41529	PROJECT 1700135

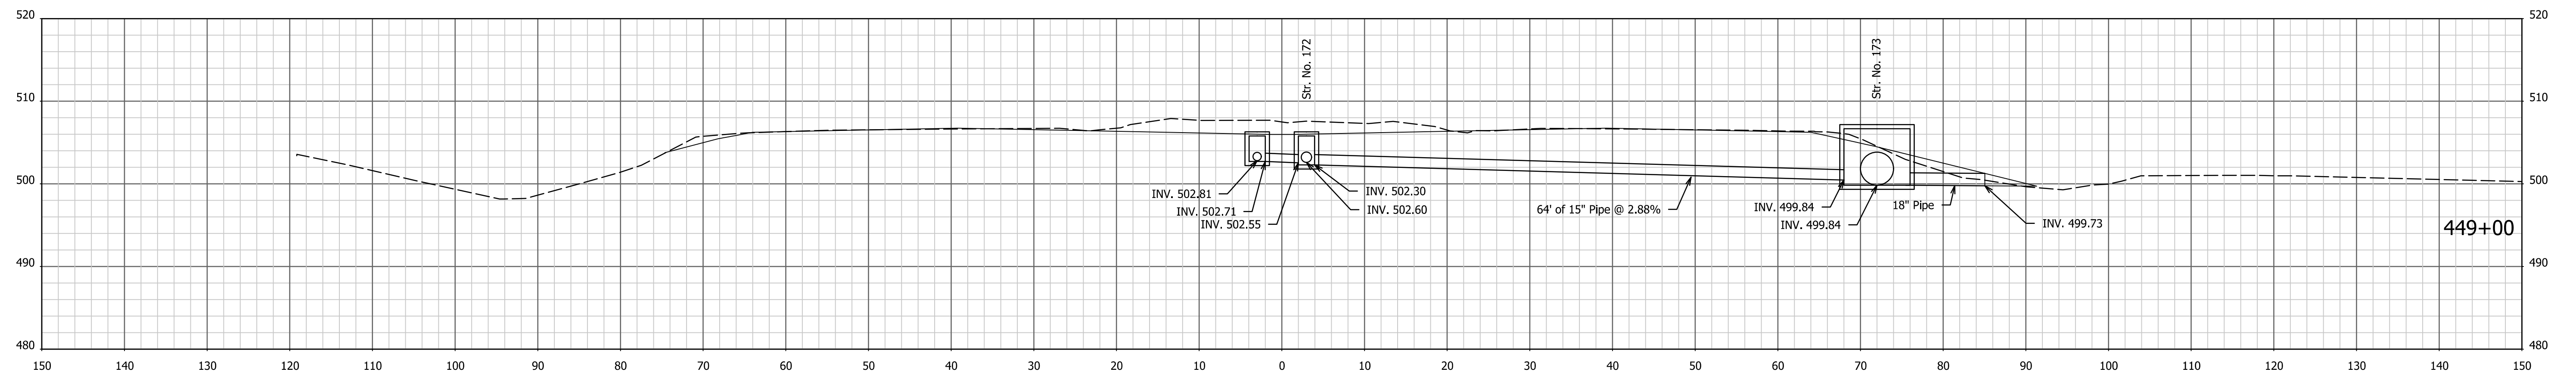

BEGIN PAVEMENT LIMITS  
 STA: 448+98.25 "PR-Q", NB & SB

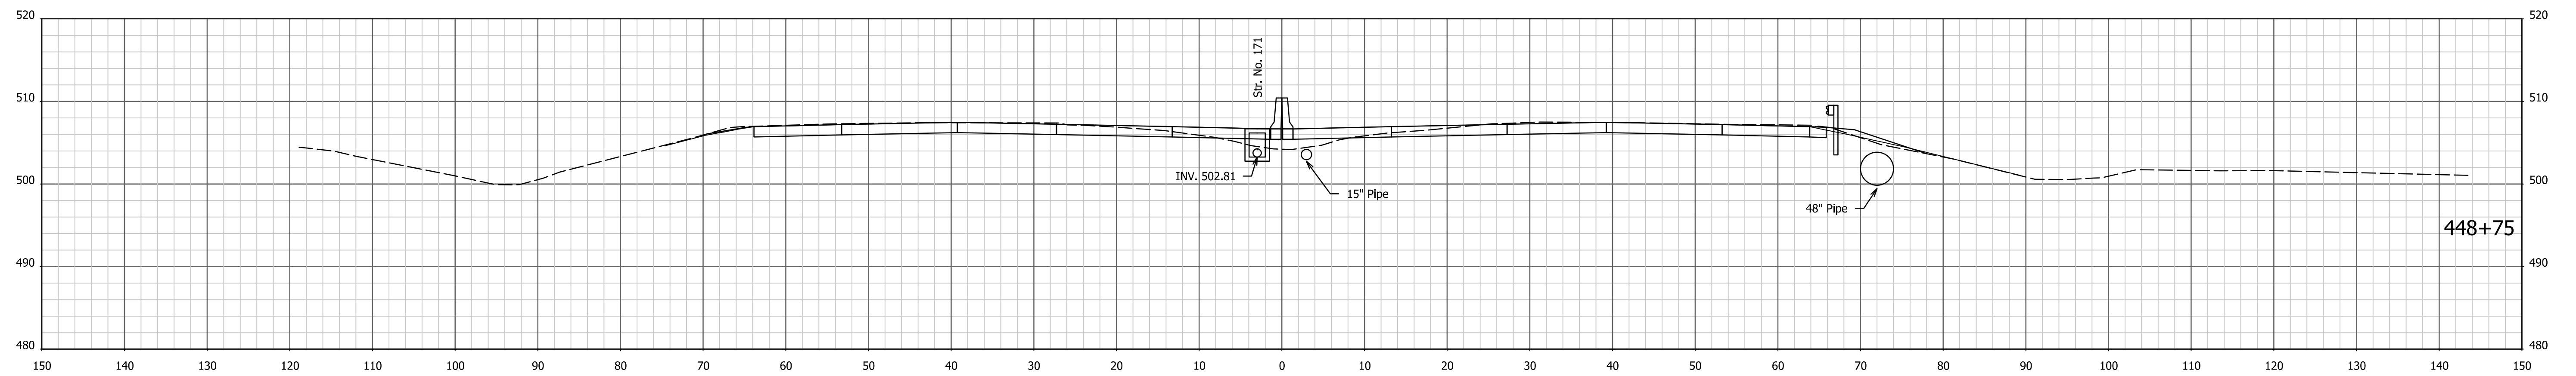



I:\7\2022 - 4:04:55 PM - I:\200035 - I65 ATL\09road\04 Design files\02 DGN\Plans\200035\_29\_Sht\_Xsec\_Line PR-Q.dgn

RECOMMENDED FOR APPROVAL _____	DESIGN ENGINEER _____	DATE _____
DESIGNED: AMD _____	DRAWN: JJP _____	
CHECKED: DJG _____	CHECKED: DJG _____	

INDIANA  
 DEPARTMENT OF TRANSPORTATION

CROSS SECTIONS  
 STA. 448+75 TO STA. 449+00 "PR-Q"

HORIZONTAL SCALE 1" = 10'	BRIDGE FILE N/A
VERTICAL SCALE 1" = 10'	DESIGNATION 1700135
SURVEY BOOK Electronic	SHEETS 47 of 246
CONTRACT R-41529	PROJECT 1700135

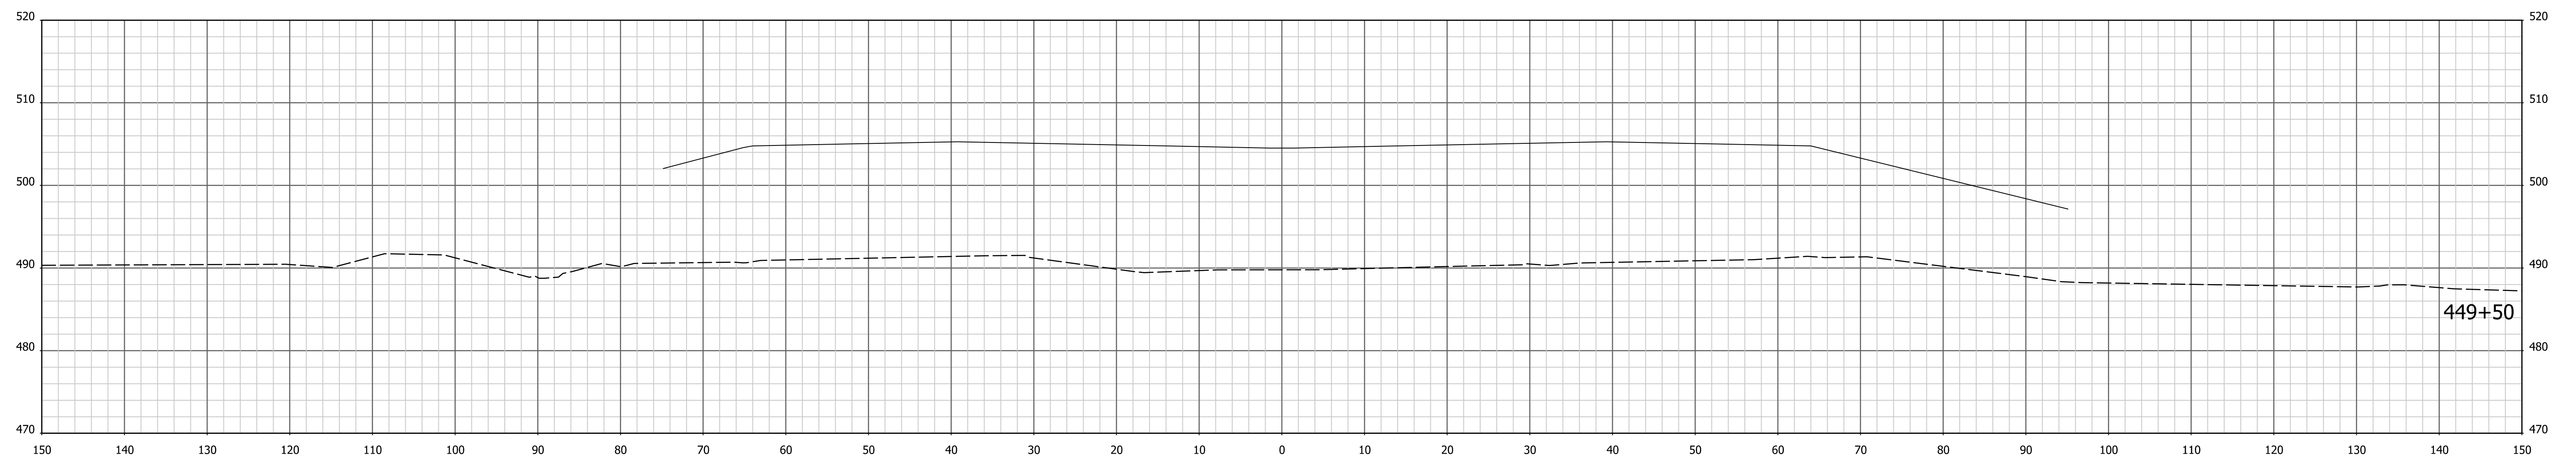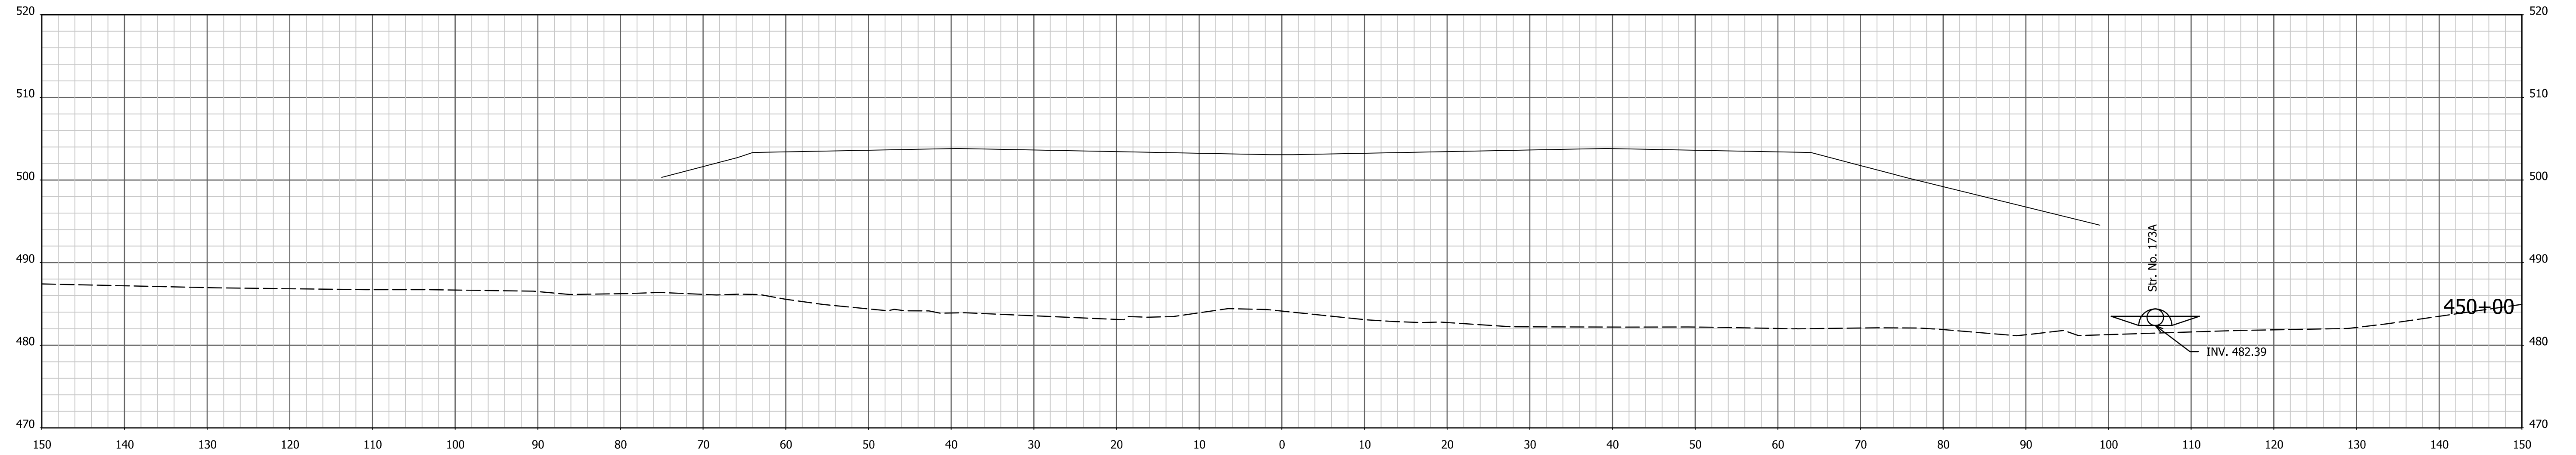

I:\4\7\2022 - 4:04:57 PM - I65 ATL\p\road\04 Design files\02 DGN\Plans\200035\_29\_Sht\_Xsec\_Line PR-Q.dgn


RECOMMENDED FOR APPROVAL _____	DESIGN ENGINEER _____	DATE _____
DESIGNED: AMD _____	DRAWN: JJP _____	
CHECKED: DJG _____	CHECKED: DJG _____	

**INDIANA**  
**DEPARTMENT OF TRANSPORTATION**


**CROSS SECTIONS**  
STA. 449+50 TO STA. 450+00 "PR-Q"

HORIZONTAL SCALE 1" = 10'	BRIDGE FILE N/A
VERTICAL SCALE 1" = 10'	DESIGNATION 1700135
SURVEY BOOK Electronic	SHEETS 48 of 246
CONTRACT R-41529	PROJECT 1700135



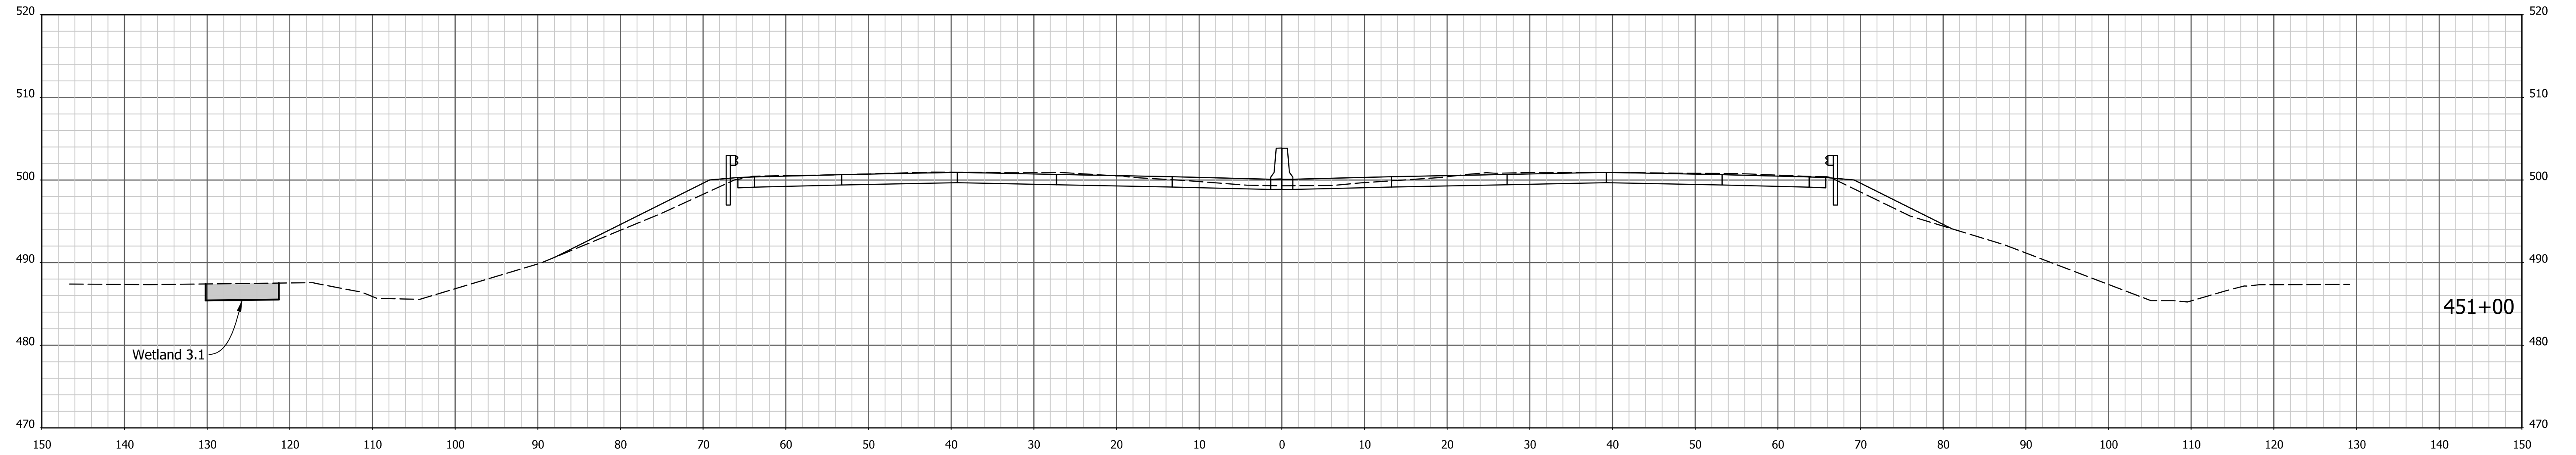

END PAVEMENT LIMITS  
 STA: 448+98.25 "PR-Q", NB & SB

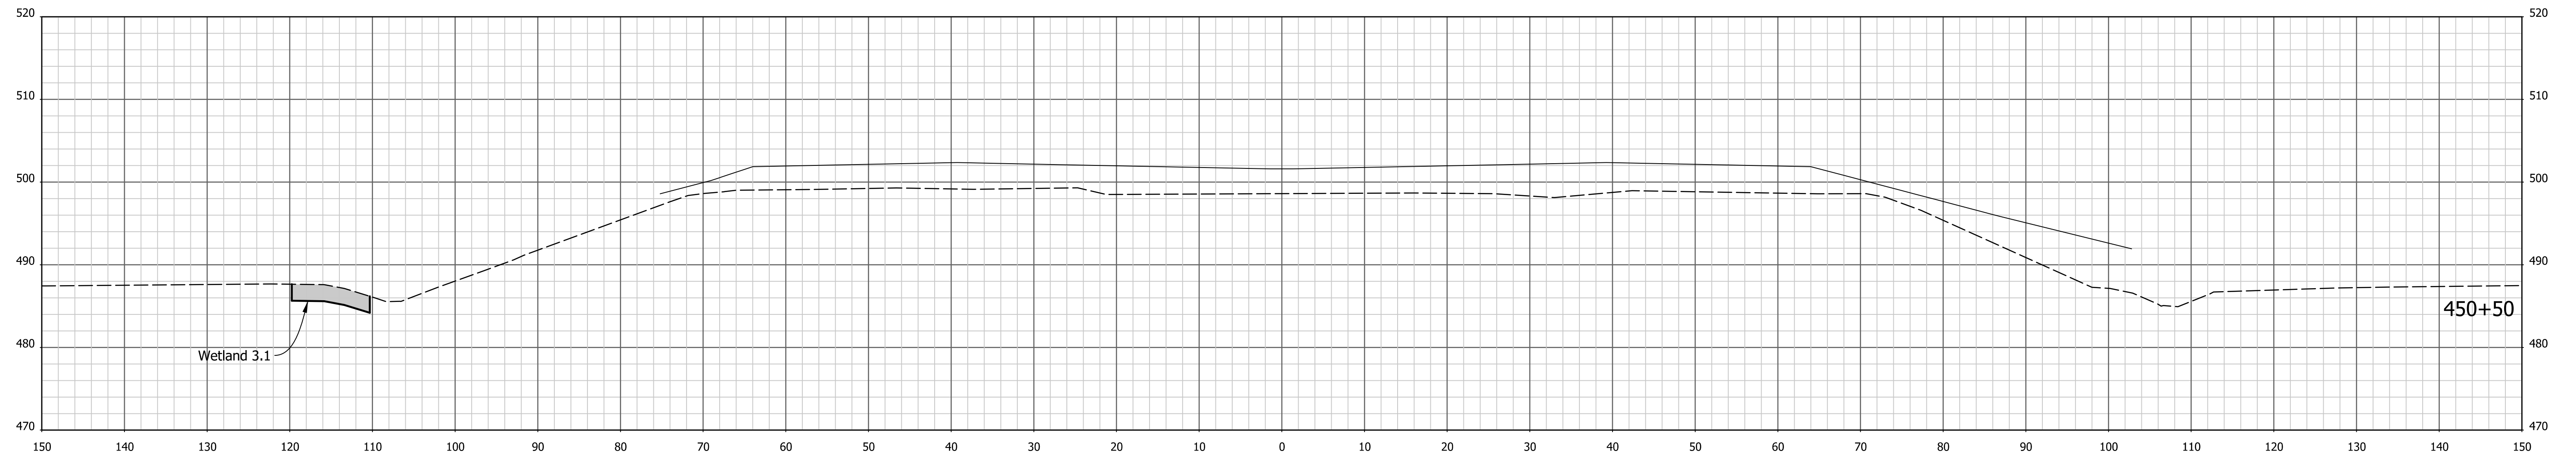




1/4/7/2022 4:04:58 PM I:\200035 - I65 ATL\09road\04 Design files\02 DGN\Plans\200035\_29\_Sht\_Xsec\_Line PR-Q.dgn

RECOMMENDED FOR APPROVAL _____	DESIGN ENGINEER _____	DATE _____
DESIGNED: AMD _____	DRAWN: JJP _____	
CHECKED: DJG _____	CHECKED: DJG _____	

INDIANA  
 DEPARTMENT OF TRANSPORTATION

CROSS SECTIONS  
 STA. 450+50 TO STA. 451+00 "PR-Q"

HORIZONTAL SCALE 1" = 10'	BRIDGE FILE N/A
VERTICAL SCALE 1" = 10'	DESIGNATION 1700135
SURVEY BOOK Electronic	SHEETS 49 of 246
CONTRACT R-41529	PROJECT 1700135

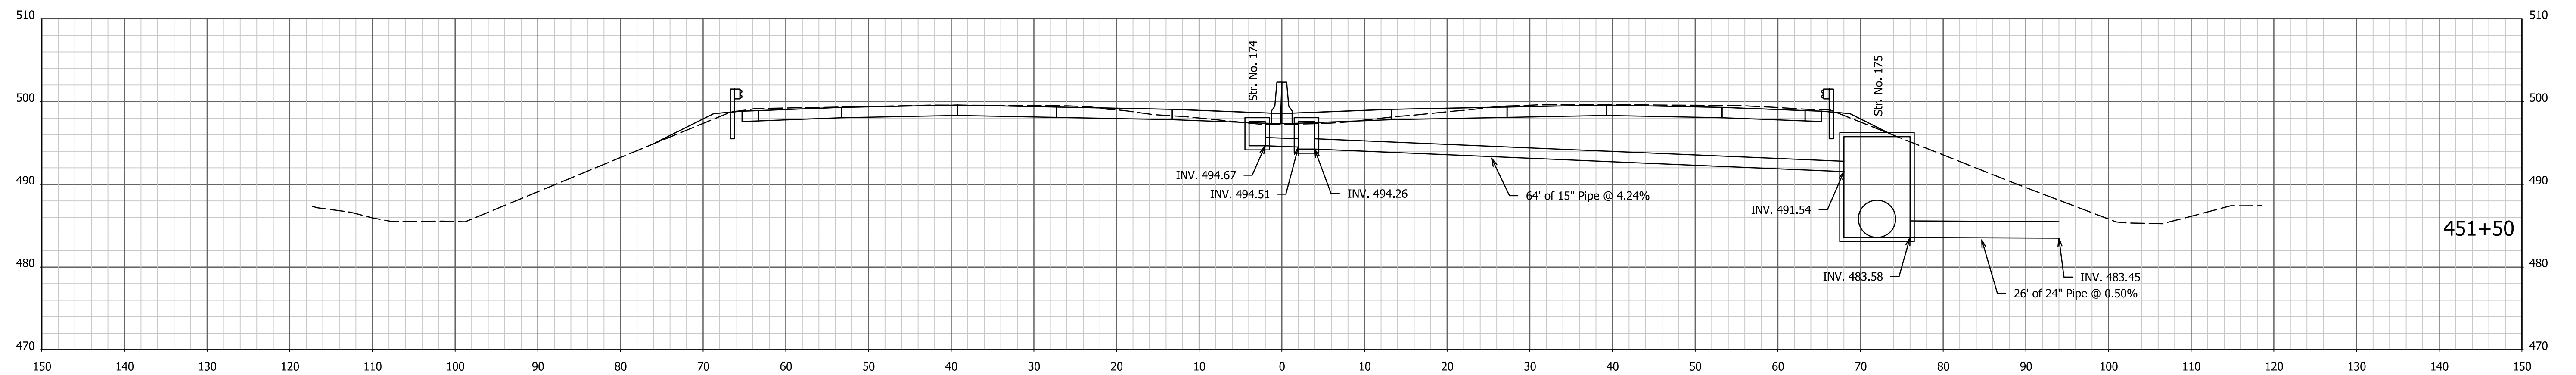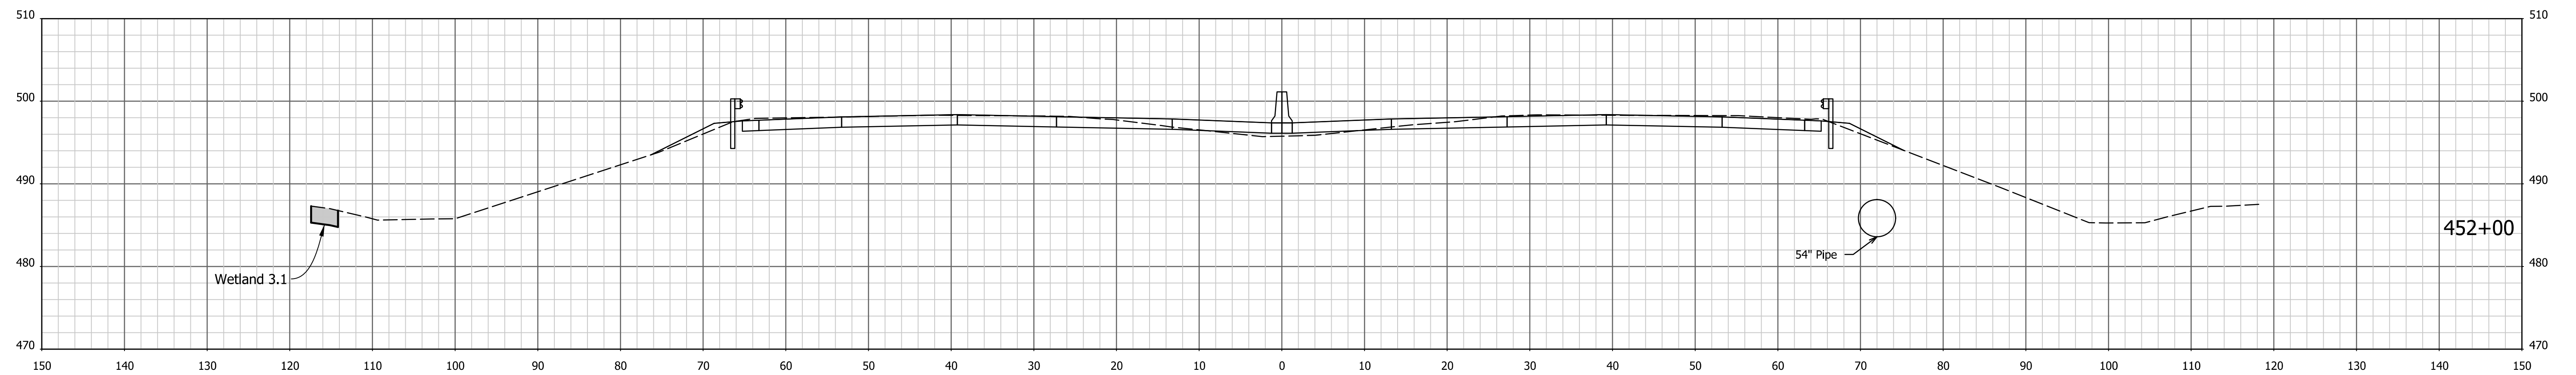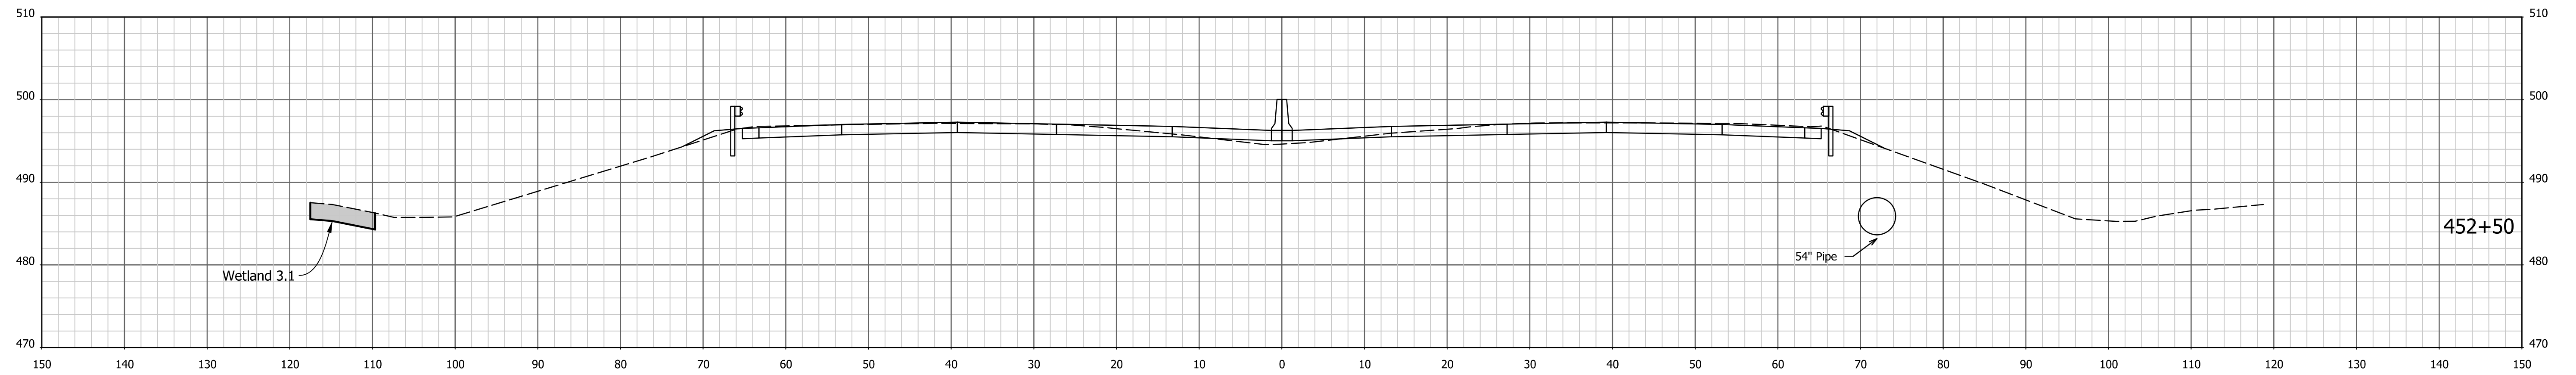




1/4/7/2022 4:05:00 PM I:\200035 - I65 ATL\09road\04 Design files\02 DGN\Plans\200035\_29\_Sht\_Xsec\_Line PR-Q.dgn

RECOMMENDED FOR APPROVAL _____	DESIGN ENGINEER _____	DATE _____
DESIGNED: AMD _____	DRAWN: JJP _____	
CHECKED: DJG _____	CHECKED: DJG _____	

**INDIANA  
DEPARTMENT OF TRANSPORTATION**

**CROSS SECTIONS**  
STA. 451+50 TO STA. 452+50 "PR-Q"

HORIZONTAL SCALE 1" = 10'	BRIDGE FILE N/A
VERTICAL SCALE 1" = 10'	DESIGNATION 1700135
SURVEY BOOK Electronic	SHEETS 50 of 246
CONTRACT R-41529	PROJECT 1700135

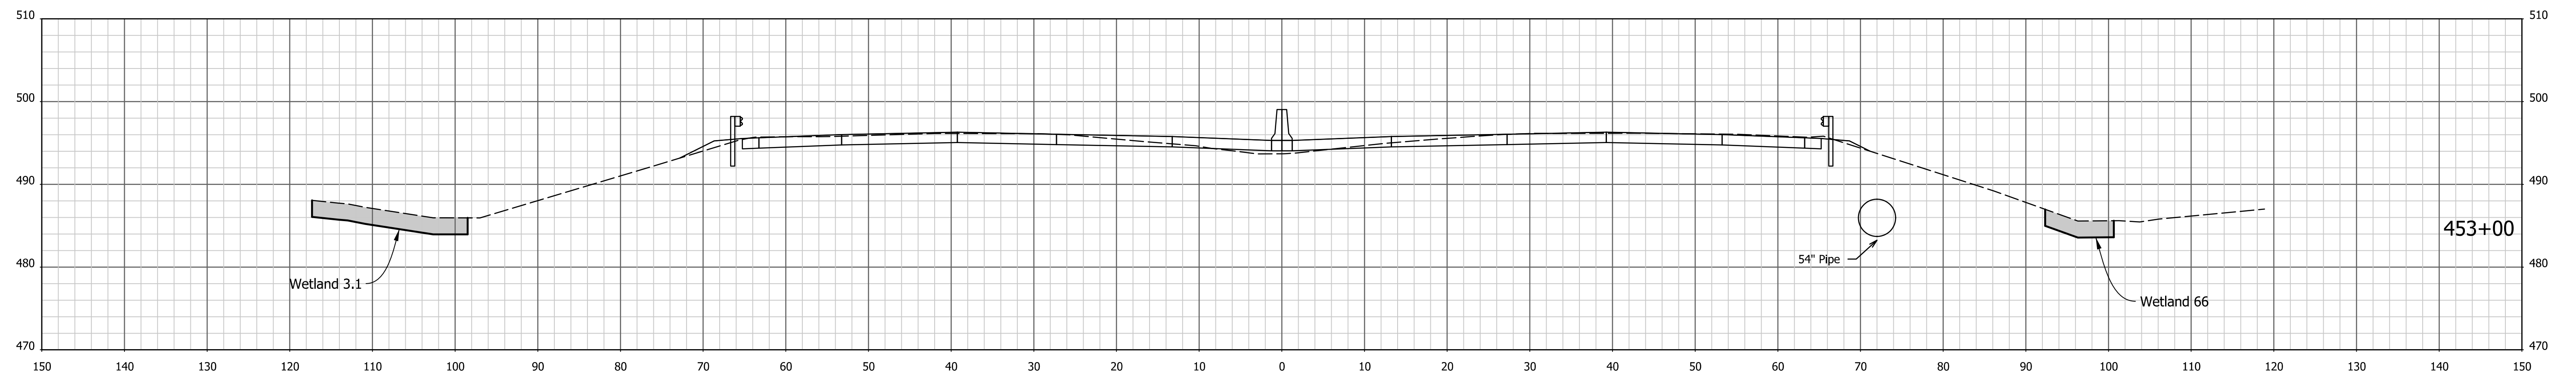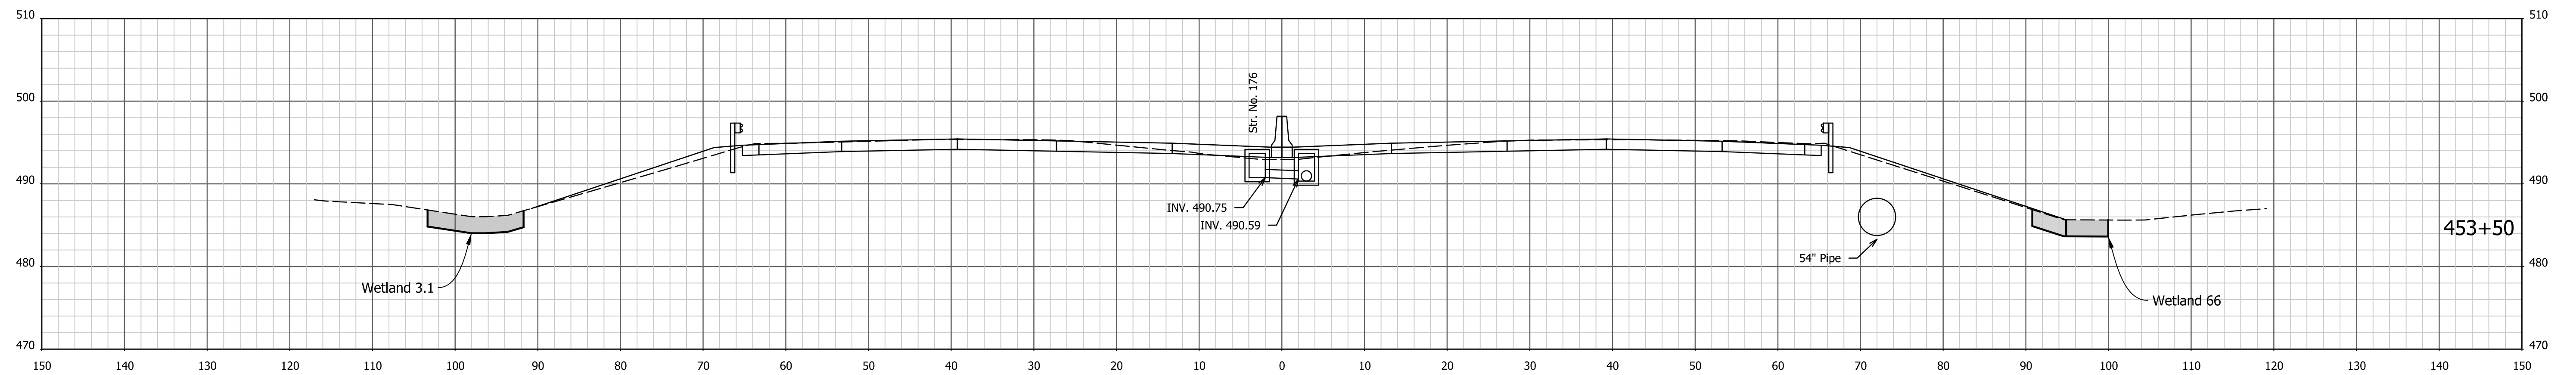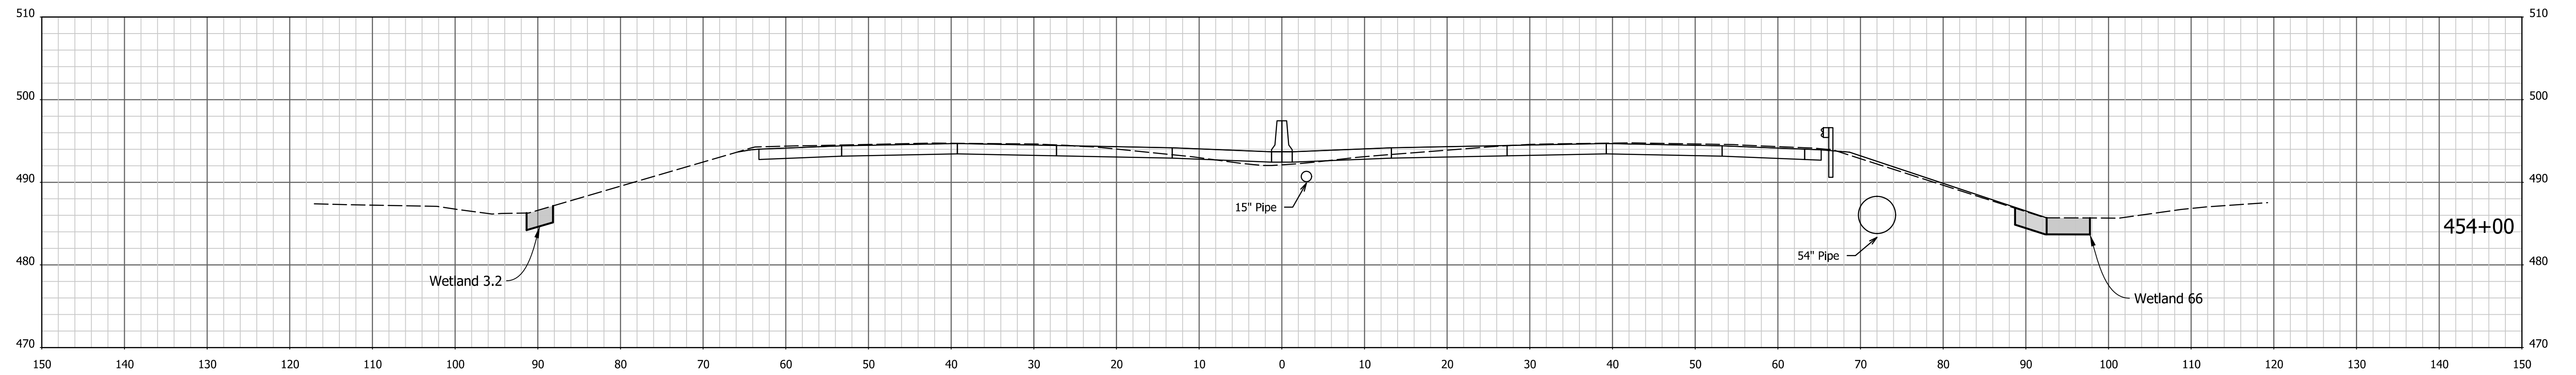




1/4/7/2022 4:05:01 PM I:\200035 - I65 ATL\09road\04 Design files\02 DGN\Plans\200035\_29\_Sht\_Xsec\_Line PR-Q.dgn

RECOMMENDED FOR APPROVAL _____	DESIGN ENGINEER _____	DATE _____
DESIGNED: AMD _____	DRAWN: JJP _____	
CHECKED: DJG _____	CHECKED: DJG _____	

**INDIANA  
DEPARTMENT OF TRANSPORTATION**

**CROSS SECTIONS**  
STA. 453+00 TO STA. 454+00 "PR-Q"

HORIZONTAL SCALE 1" = 10'	BRIDGE FILE N/A
VERTICAL SCALE 1" = 10'	DESIGNATION 1700135
SURVEY BOOK Electronic	SHEETS 51 of 246
CONTRACT R-41529	PROJECT 1700135

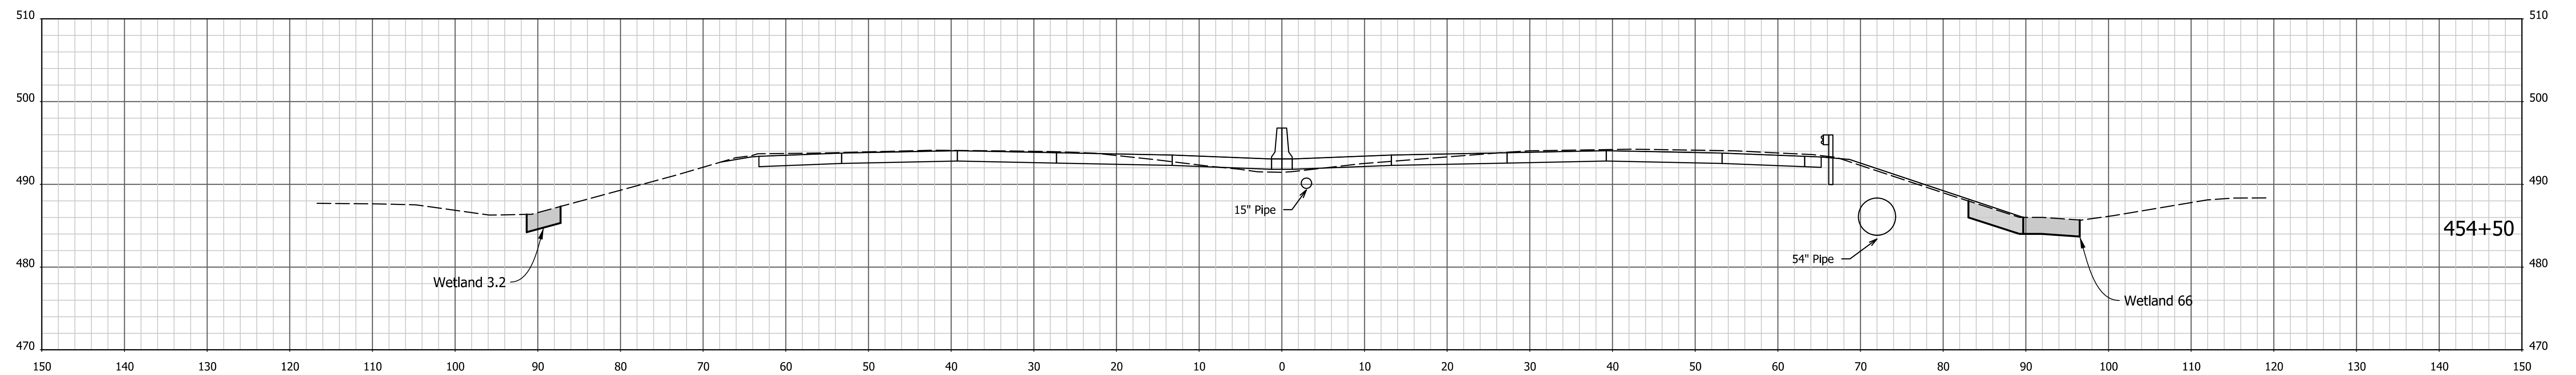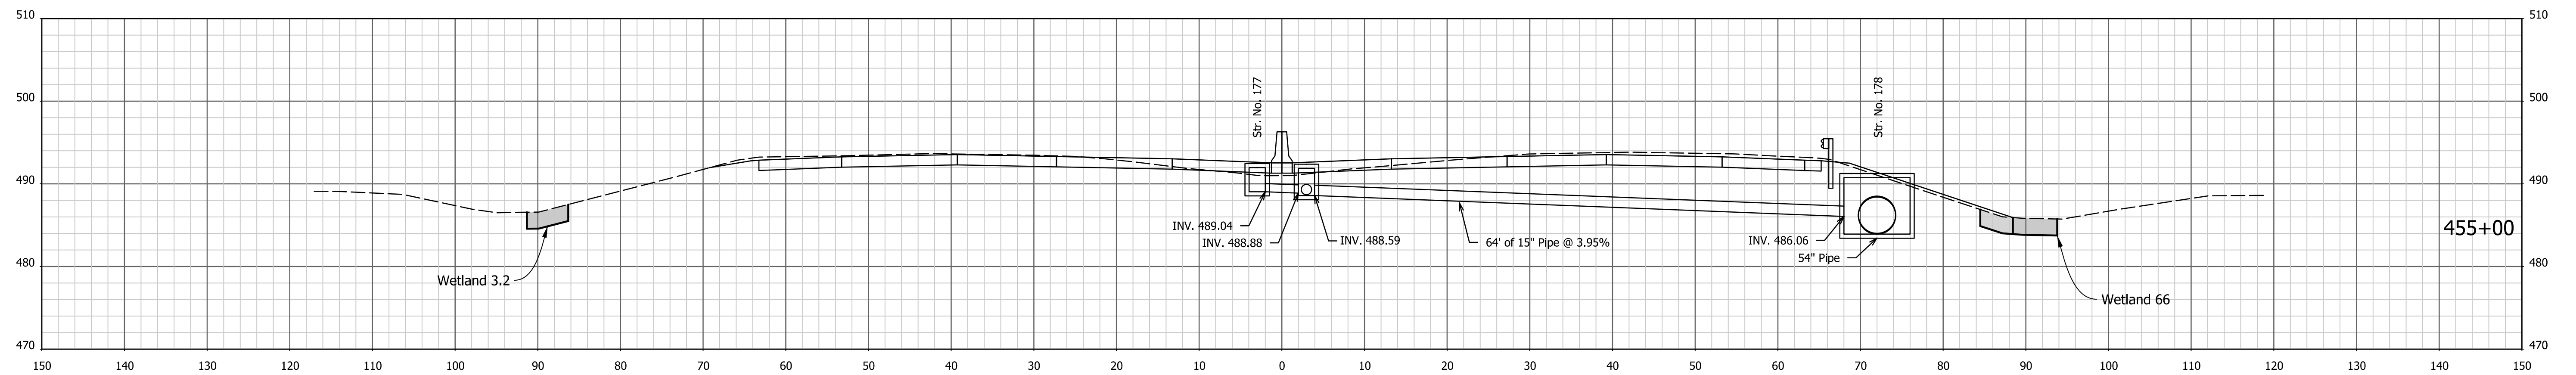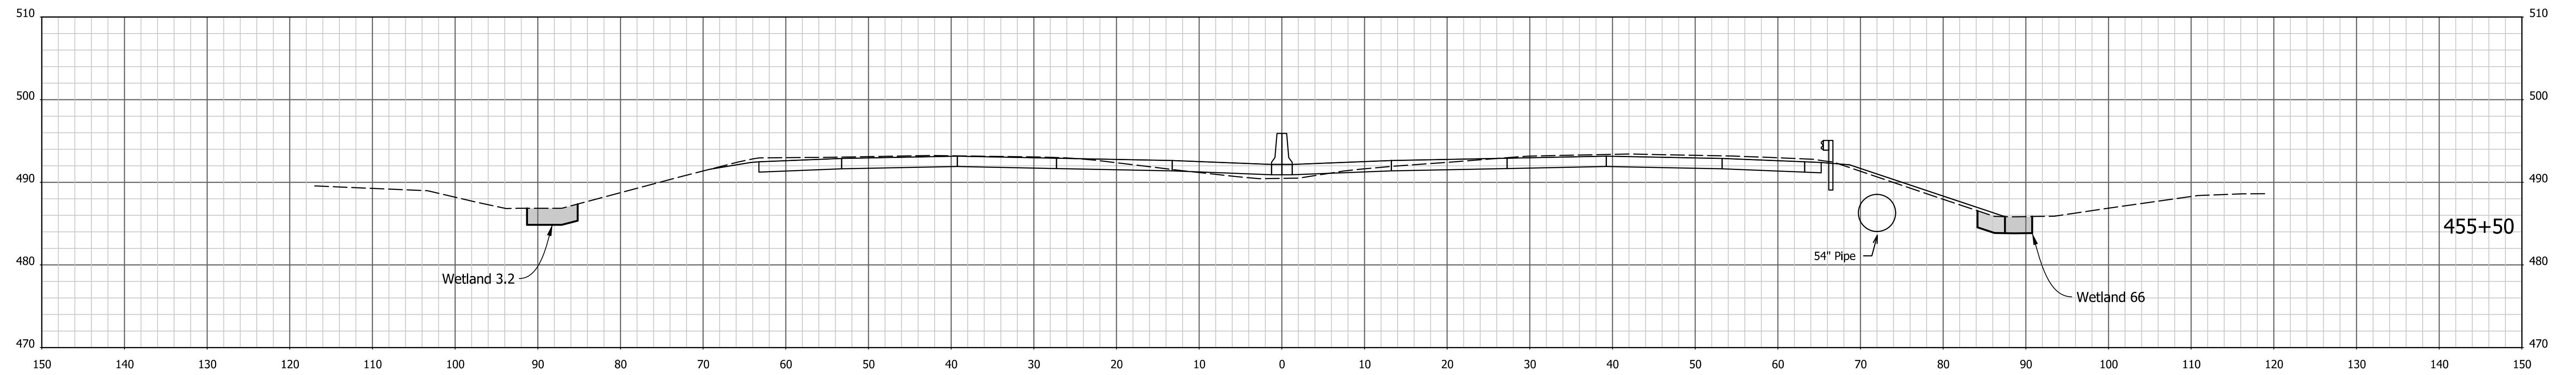




1/4/7/2022 4:05:03 PM I:\200035 - I65 ATL\09road\04 Design files\02 DGN\Plans\200035\_29\_Sht\_Xsec\_Line PR-Q.dgn

RECOMMENDED FOR APPROVAL _____	DESIGN ENGINEER _____	DATE _____
DESIGNED: AMD _____	DRAWN: JJP _____	
CHECKED: DJG _____	CHECKED: DJG _____	

**INDIANA  
DEPARTMENT OF TRANSPORTATION**

**CROSS SECTIONS**  
STA. 454+50 TO STA. 455+50 "PR-Q"

HORIZONTAL SCALE 1" = 10'	BRIDGE FILE N/A
VERTICAL SCALE 1" = 10'	DESIGNATION 1700135
SURVEY BOOK Electronic	SHEETS 52 of 246
CONTRACT R-41529	PROJECT 1700135

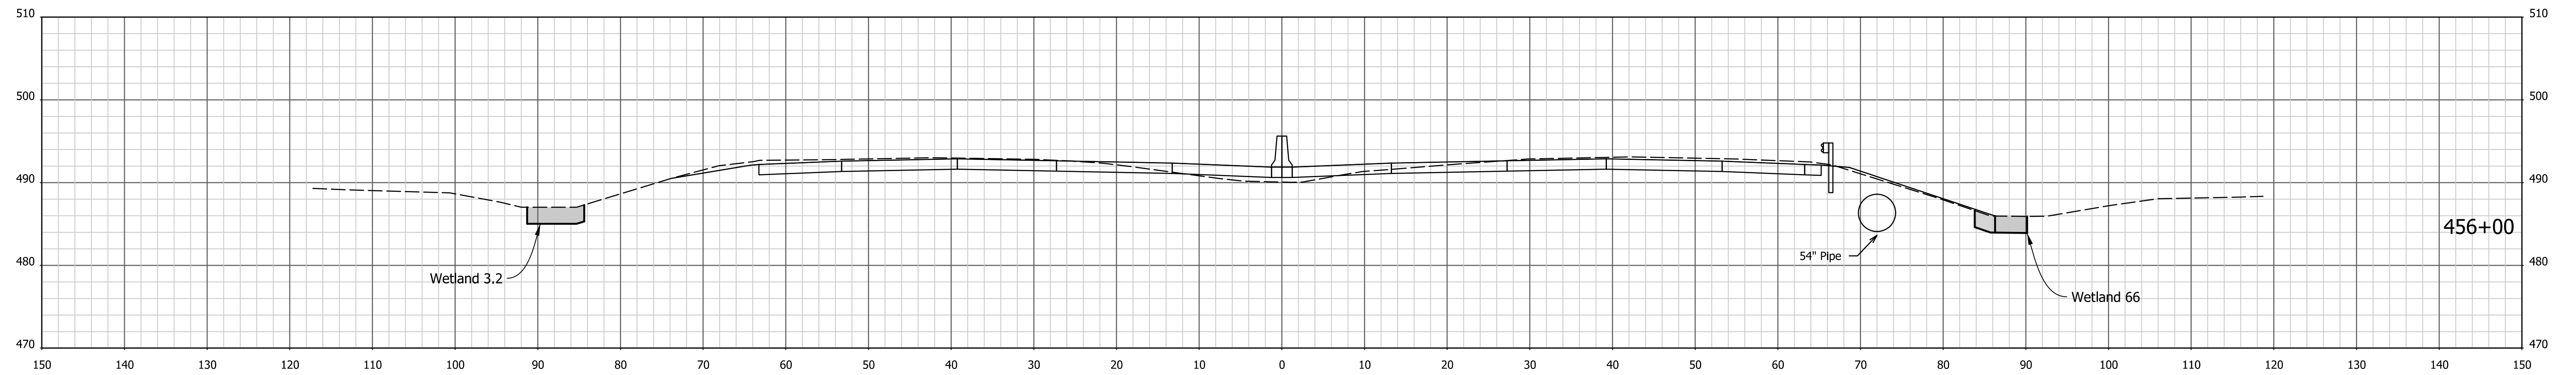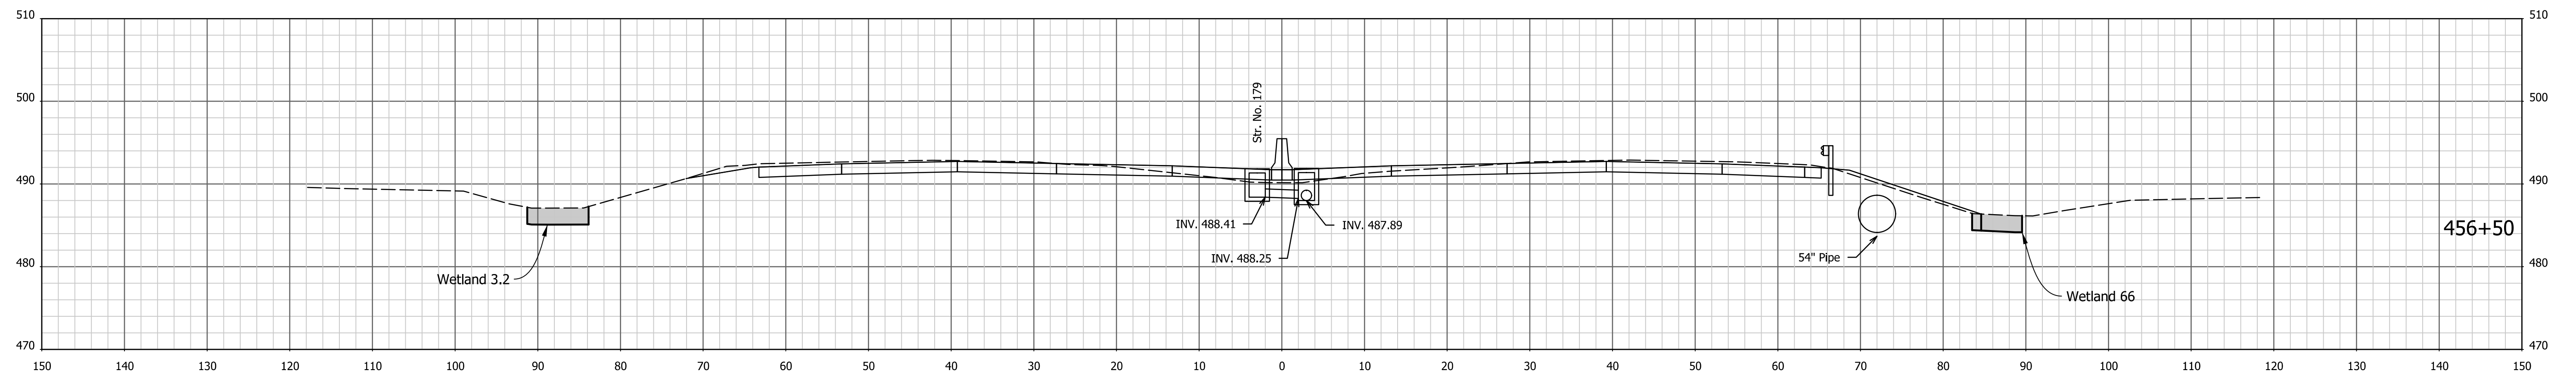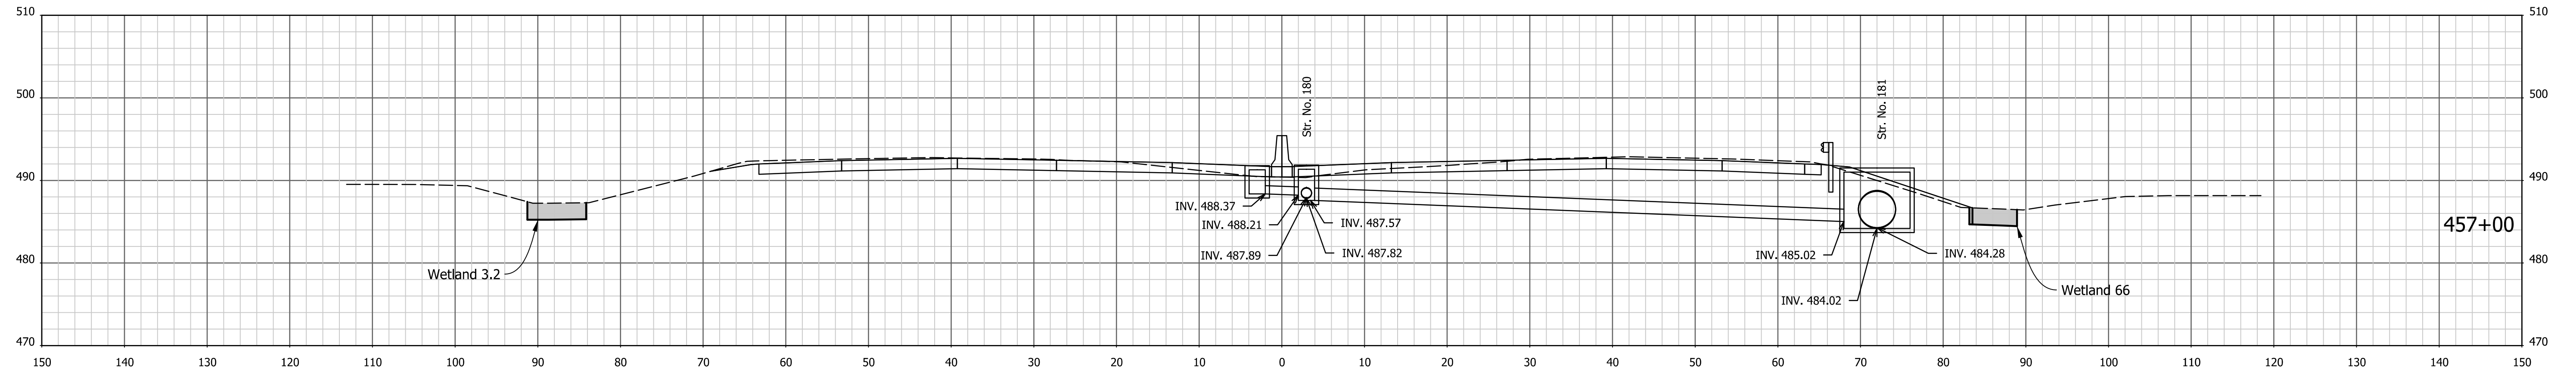




1/4/7/2022 4:05:05 PM I:\200035 - I65 ATL\09road\04 Design files\02 DGN\Plans\200035\_29\_Sht\_Xsec\_Line PR-Q.dgn

RECOMMENDED FOR APPROVAL _____	DESIGN ENGINEER _____	DATE _____
DESIGNED: AMD _____	DRAWN: JJP _____	
CHECKED: DJG _____	CHECKED: DJG _____	

**INDIANA  
DEPARTMENT OF TRANSPORTATION**

**CROSS SECTIONS**  
STA. 456+00 TO STA. 457+00 "PR-Q"

HORIZONTAL SCALE 1" = 10'	BRIDGE FILE N/A
VERTICAL SCALE 1" = 10'	DESIGNATION 1700135
SURVEY BOOK ELECTRONIC	SHEETS 53 of 246
CONTRACT R-41529	PROJECT 1700135

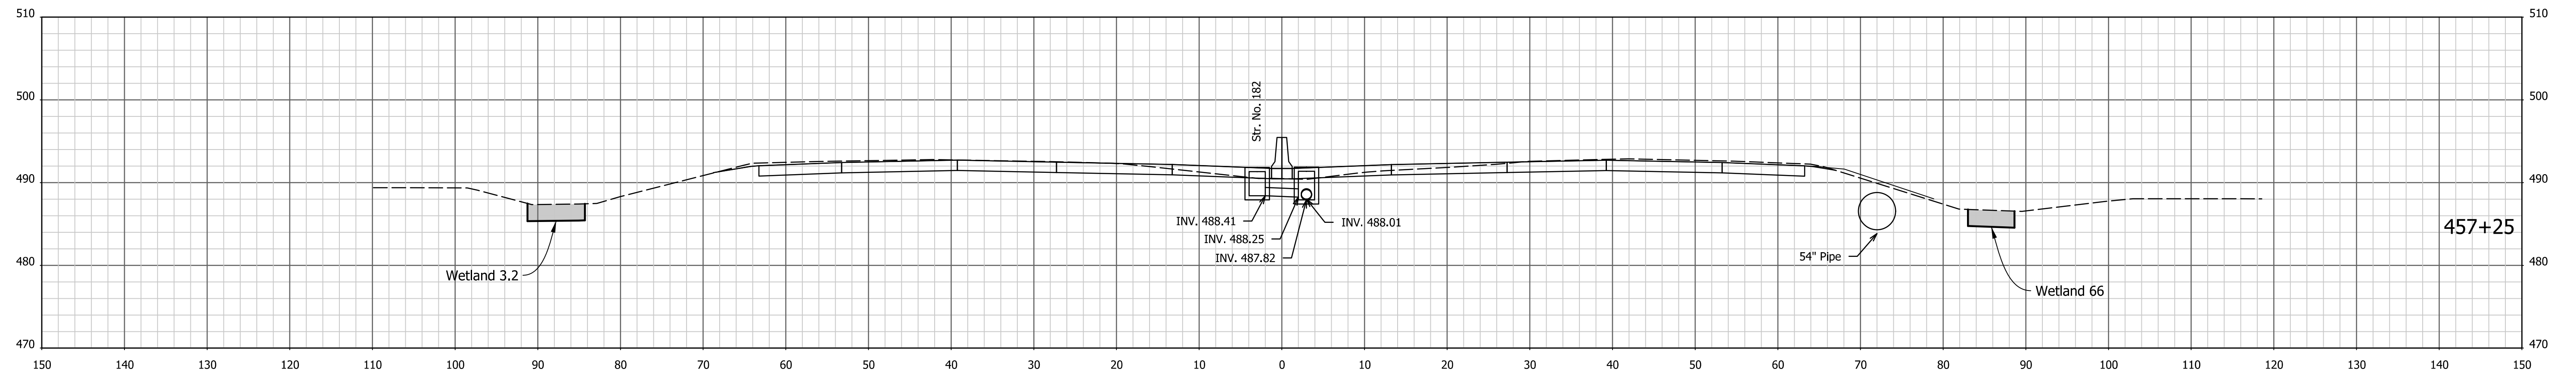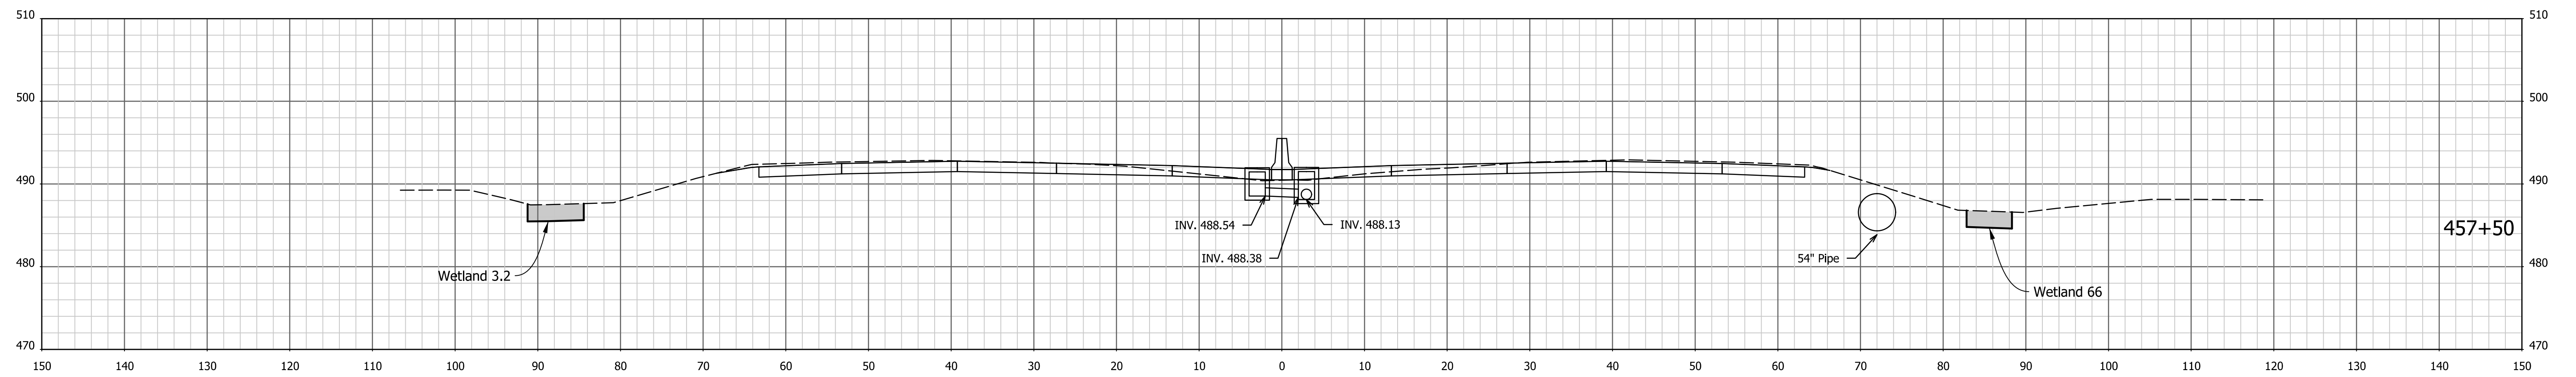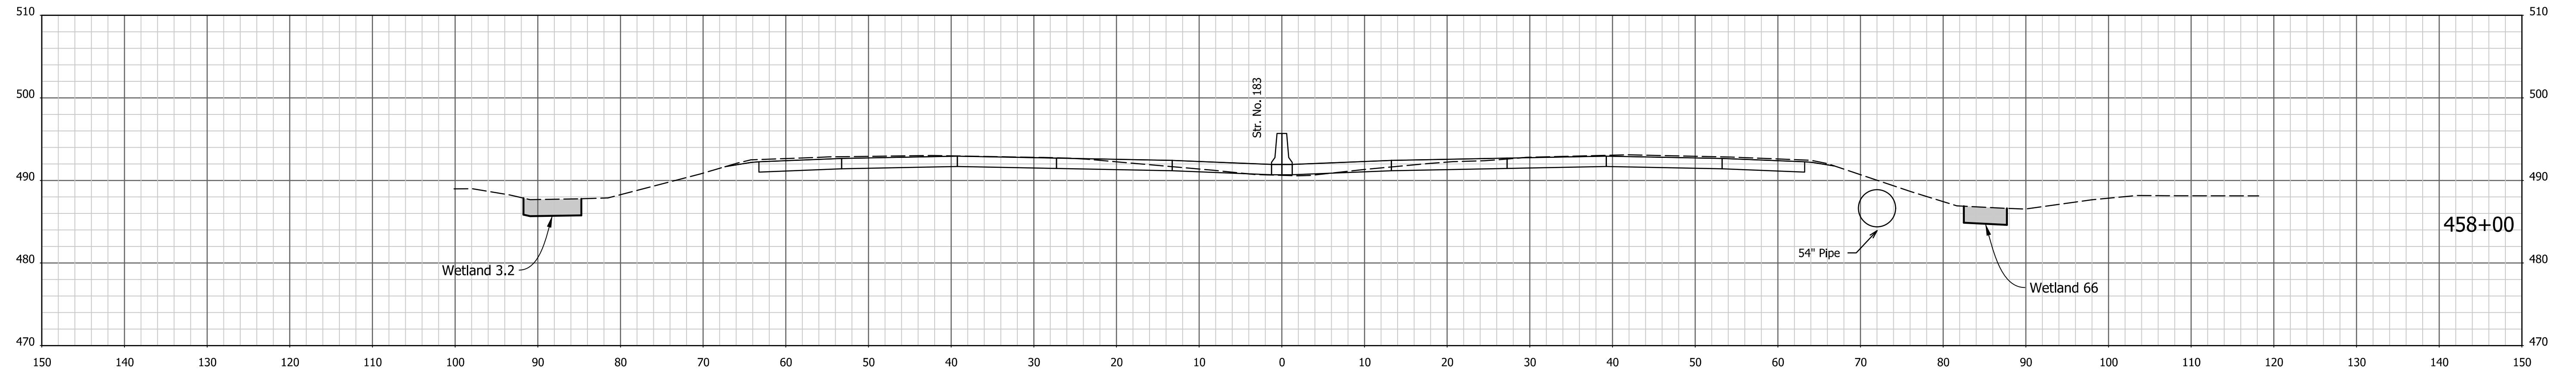




I:\4\7\2022 - 4:05:06 PM - I:\200035 - I65 ATL\p\road\04 Design files\02 DGN\Plans\200035\_29\_Sht\_Xsec\_Line PR-Q.dgn

RECOMMENDED FOR APPROVAL _____	DESIGN ENGINEER _____	DATE _____
DESIGNED: AMD _____	DRAWN: JJP _____	
CHECKED: DJG _____	CHECKED: DJG _____	

**INDIANA  
DEPARTMENT OF TRANSPORTATION**

**CROSS SECTIONS**  
STA. 457+25 TO STA. 458+00 "PR-Q"

HORIZONTAL SCALE 1" = 10'	BRIDGE FILE N/A
VERTICAL SCALE 1" = 10'	DESIGNATION 1700135
SURVEY BOOK Electronic	SHEETS 54 of 246
CONTRACT R-41529	PROJECT 1700135

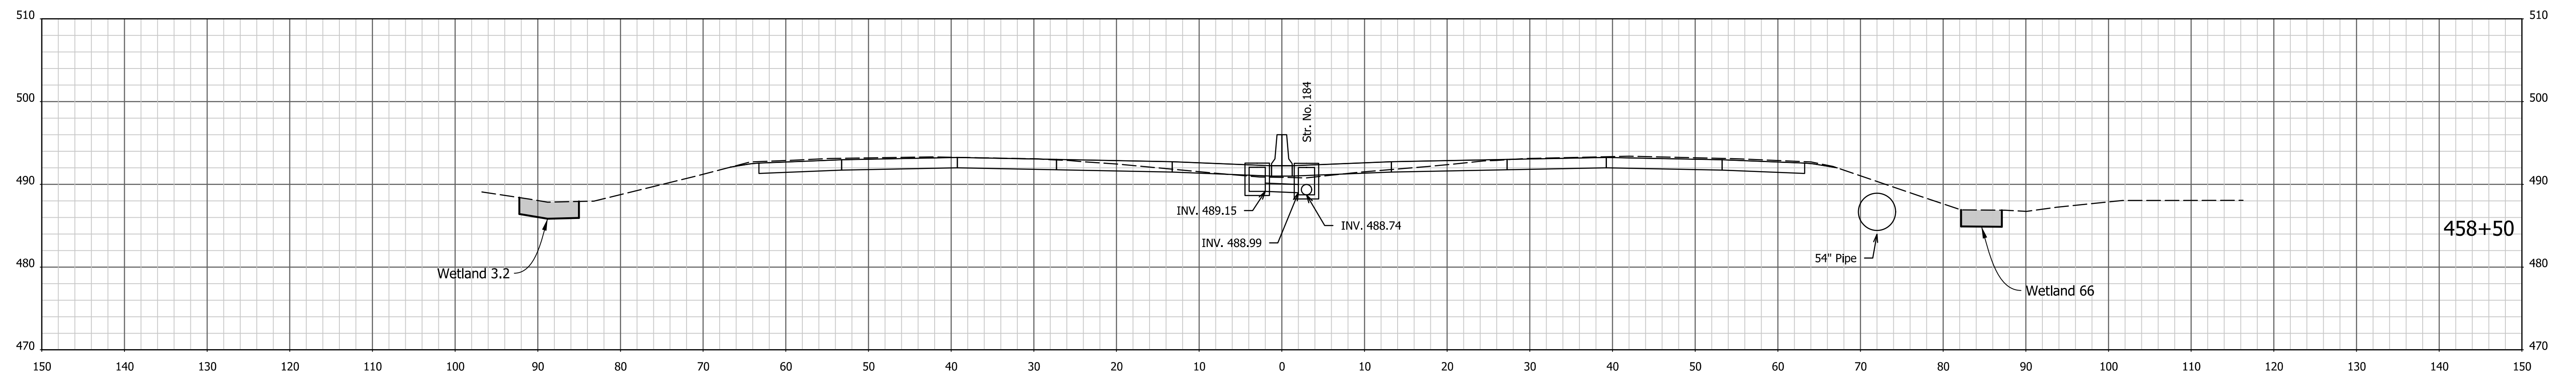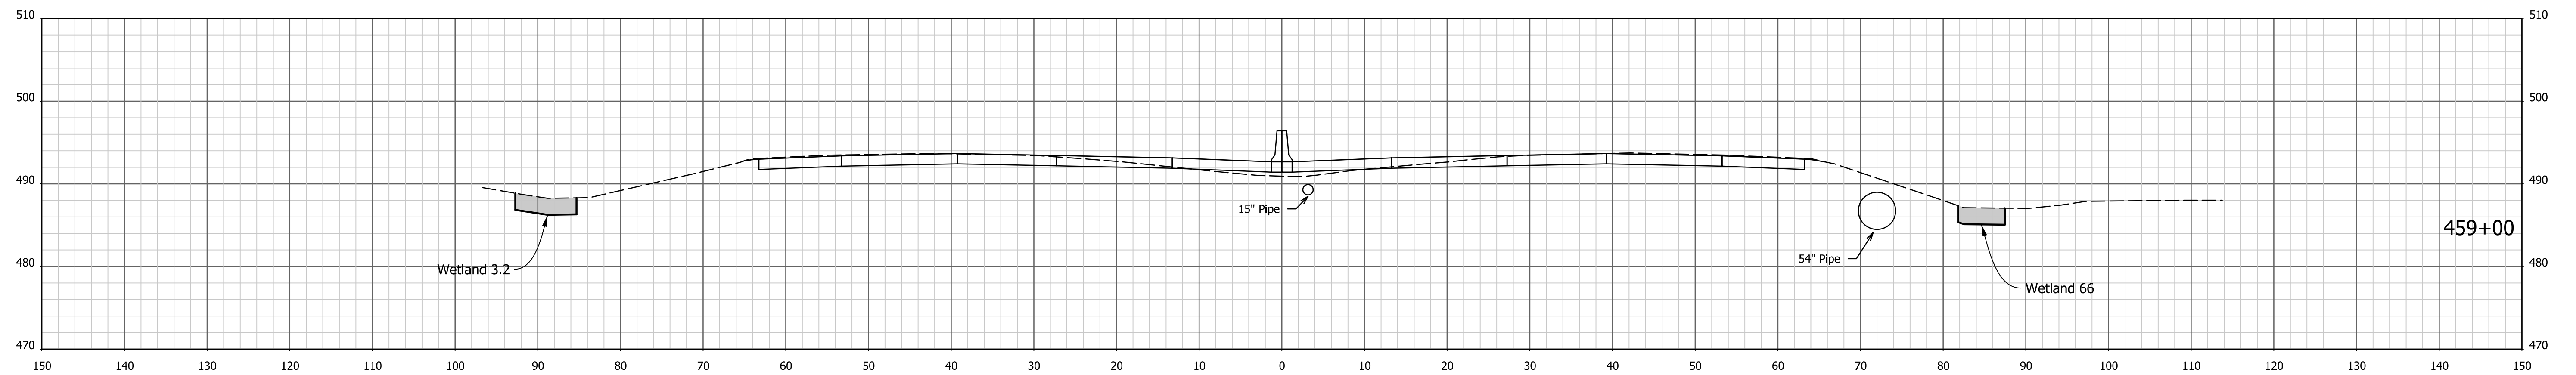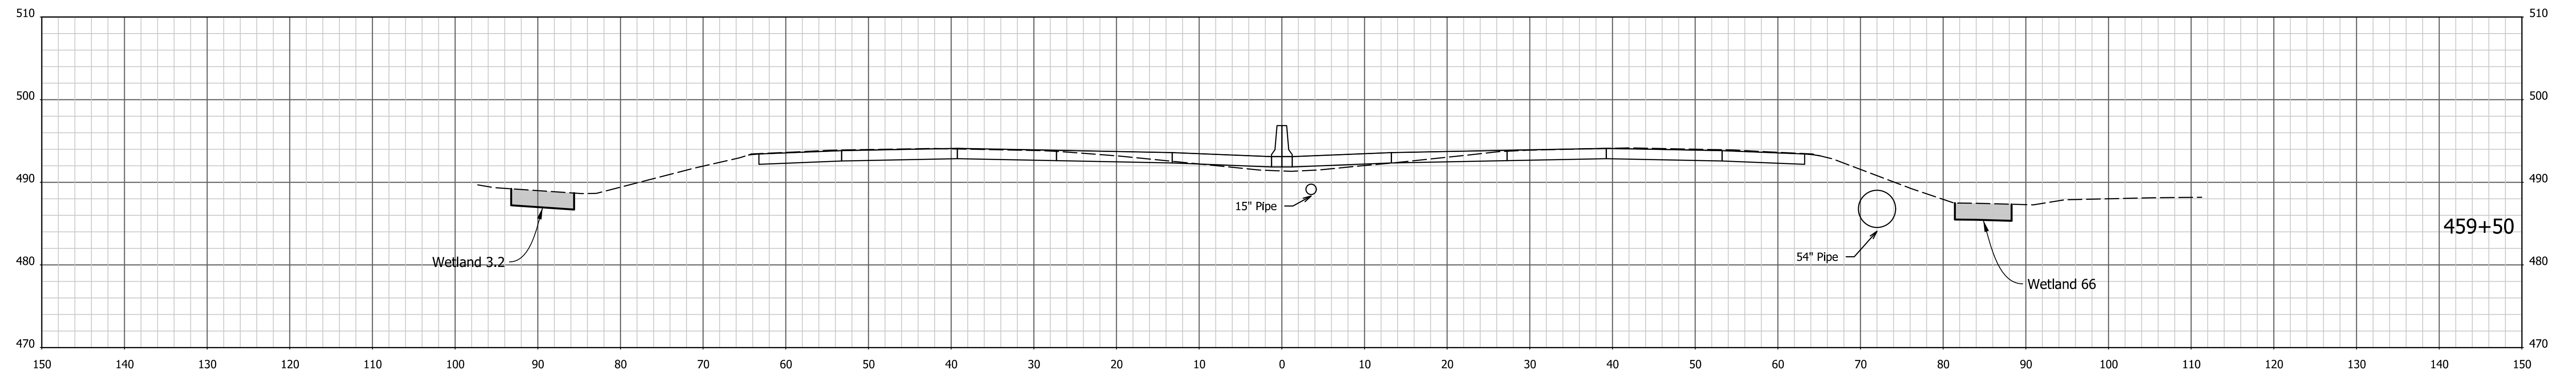




I:\4\7\2022 - 4:05:08 PM - I:\200035 - I65 ATL\prroad\04 Design files\02 DGN\Plans\200035\_29\_Sht\_Xsec\_Line PR-Q.dgn

RECOMMENDED FOR APPROVAL _____	DESIGN ENGINEER _____	DATE _____
DESIGNED: AMD _____	DRAWN: JJP _____	
CHECKED: DJG _____	CHECKED: DJG _____	

**INDIANA  
DEPARTMENT OF TRANSPORTATION**

**CROSS SECTIONS**  
STA. 458+50 TO STA. 459+50 "PR-Q"

HORIZONTAL SCALE 1" = 10'	BRIDGE FILE N/A
VERTICAL SCALE 1" = 10'	DESIGNATION 1700135
SURVEY BOOK Electronic	SHEETS 55 of 246
CONTRACT R-41529	PROJECT 1700135

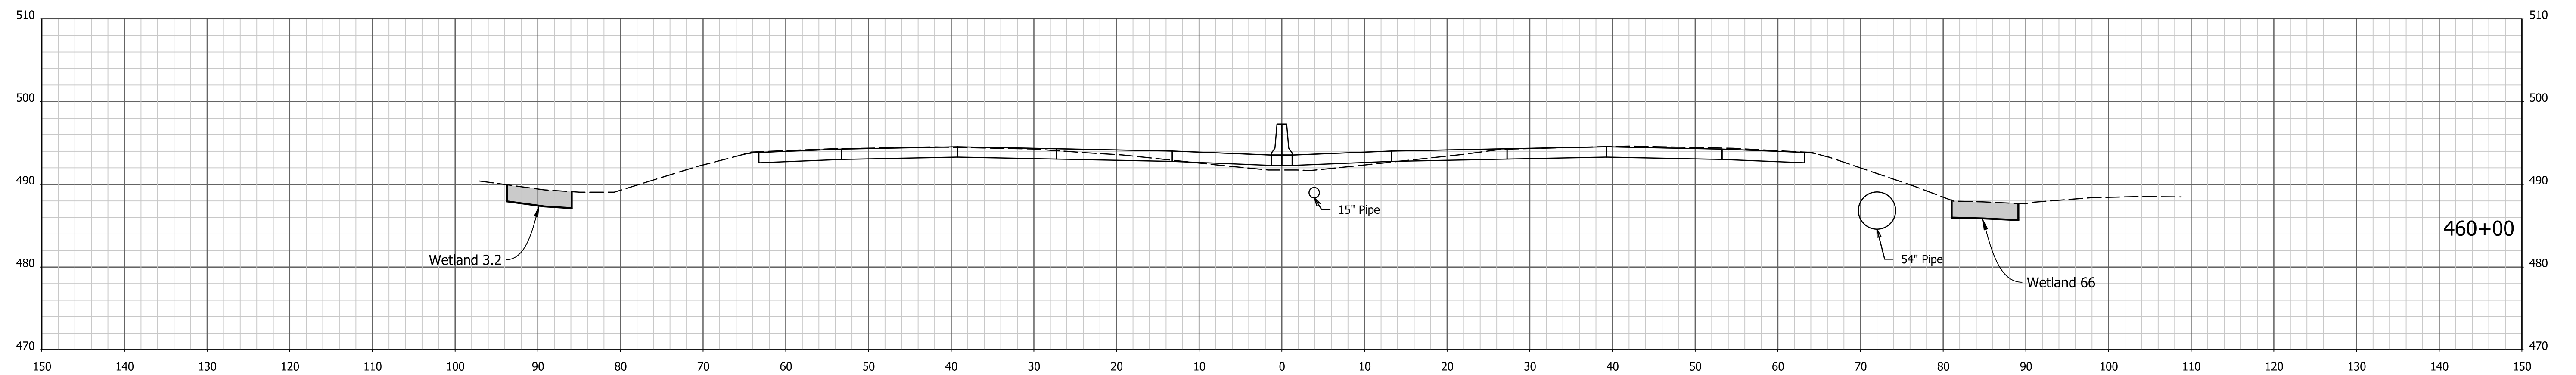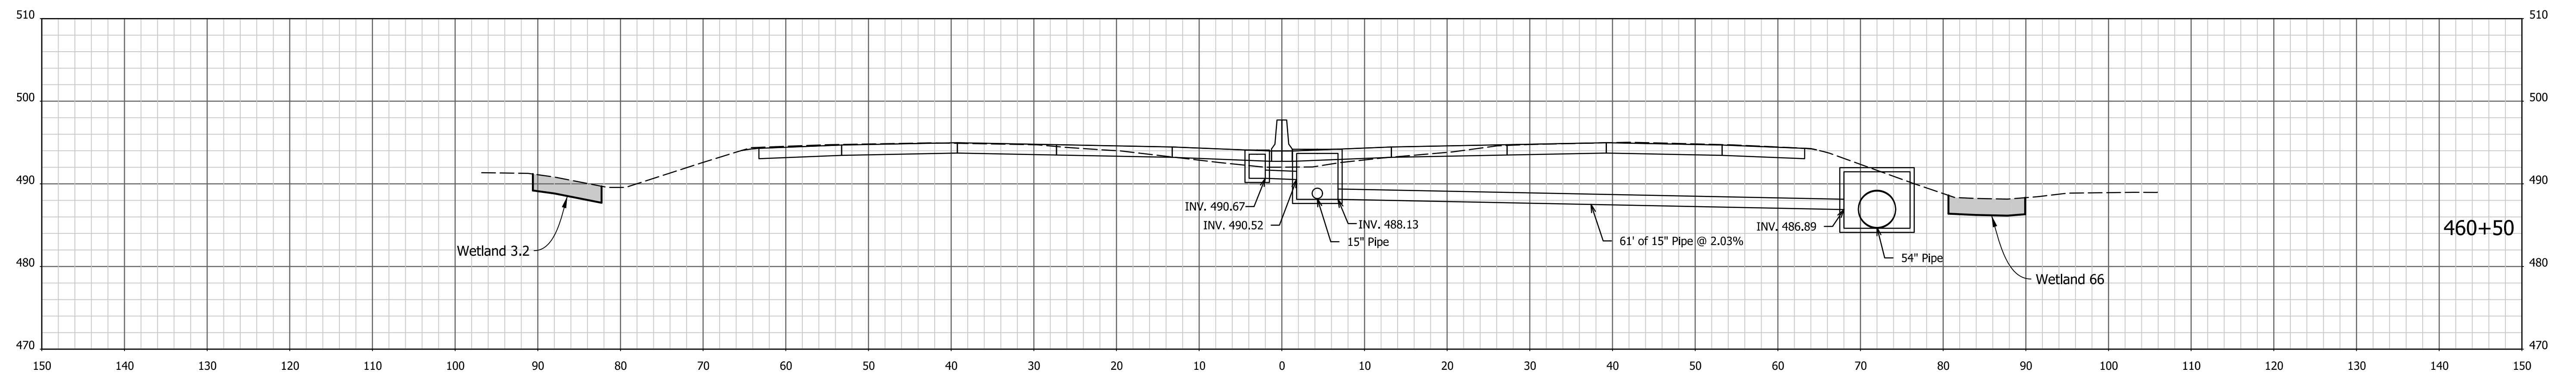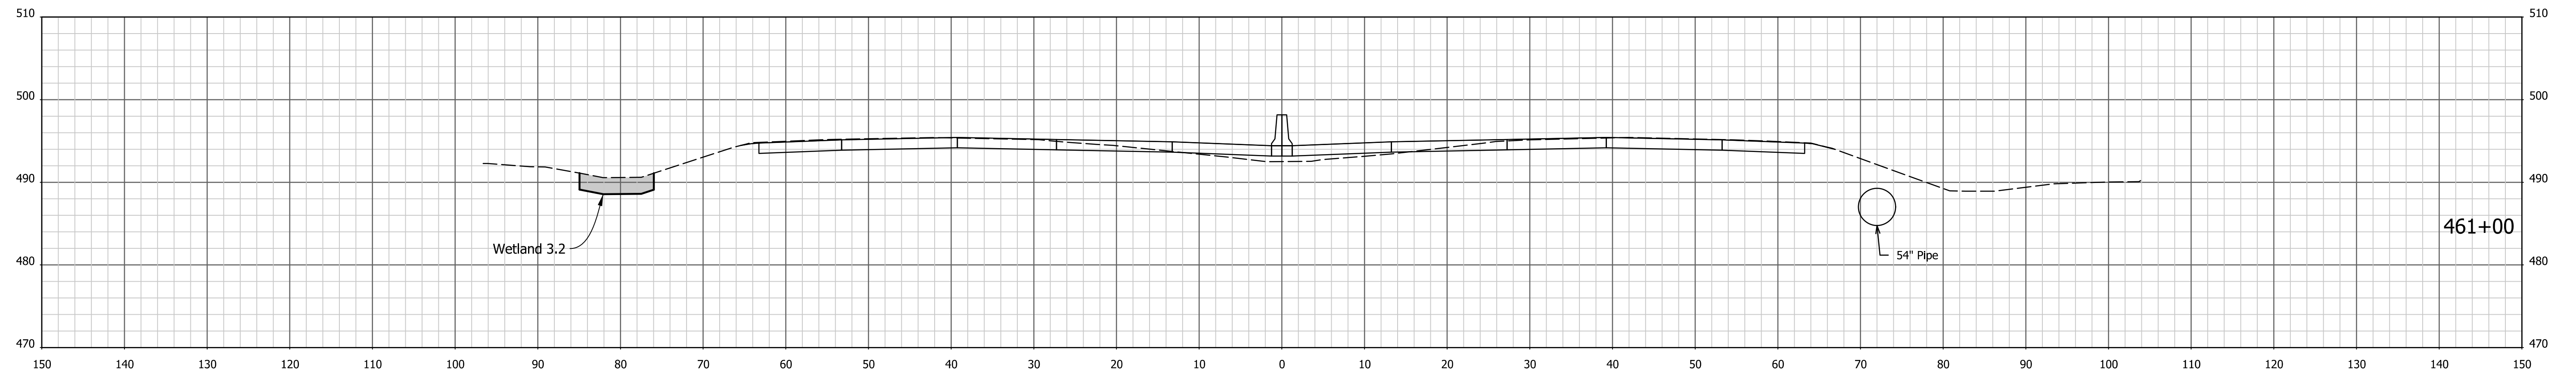

1/4/7/2022 4:05:09 PM I:\200035 - I65 ATL\09road\04 Design files\02 DGN\Plans\200035\_29\_Sht\_Xsec\_Line PR-Q.dgn




RECOMMENDED FOR APPROVAL _____	DESIGN ENGINEER _____	DATE _____
DESIGNED: AMD _____	DRAWN: JJP _____	
CHECKED: DJG _____	CHECKED: DJG _____	

**INDIANA  
DEPARTMENT OF TRANSPORTATION**

**CROSS SECTIONS**  
STA. 460+00 TO STA. 461+00 "PR-Q"

HORIZONTAL SCALE 1" = 10'	BRIDGE FILE N/A
VERTICAL SCALE 1" = 10'	DESIGNATION 1700135
SURVEY BOOK Electronic	SHEETS 56 of 246
CONTRACT R-41529	PROJECT 1700135



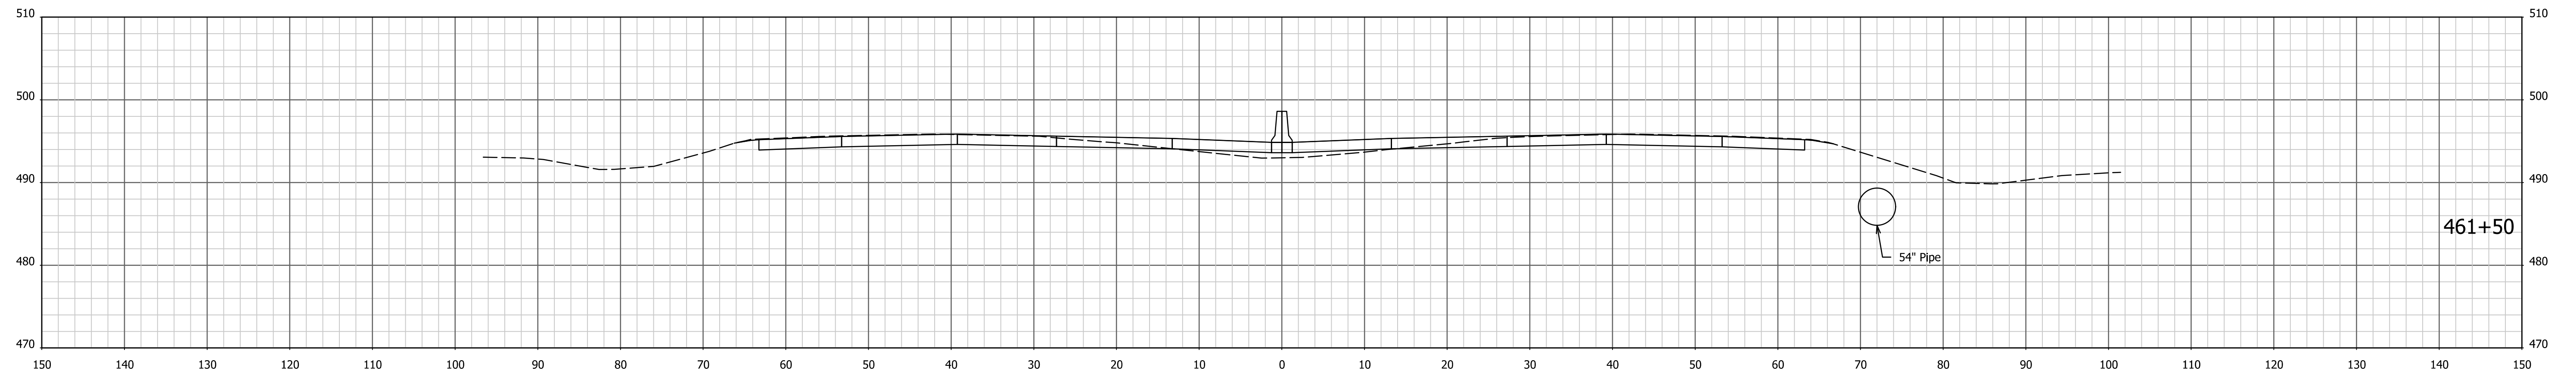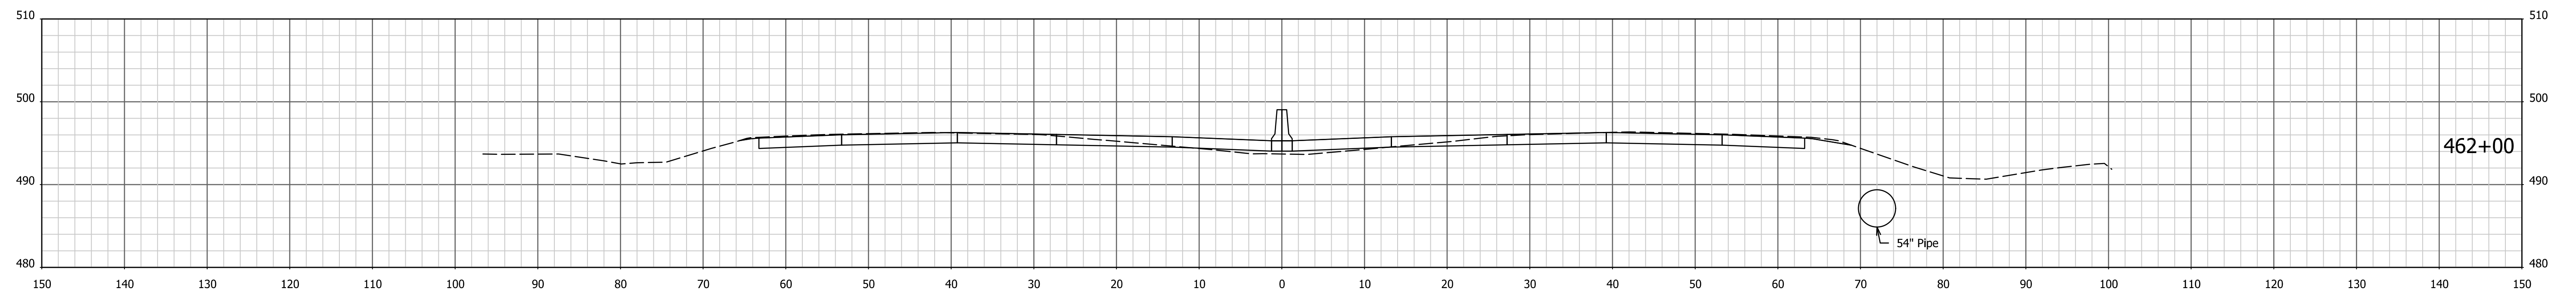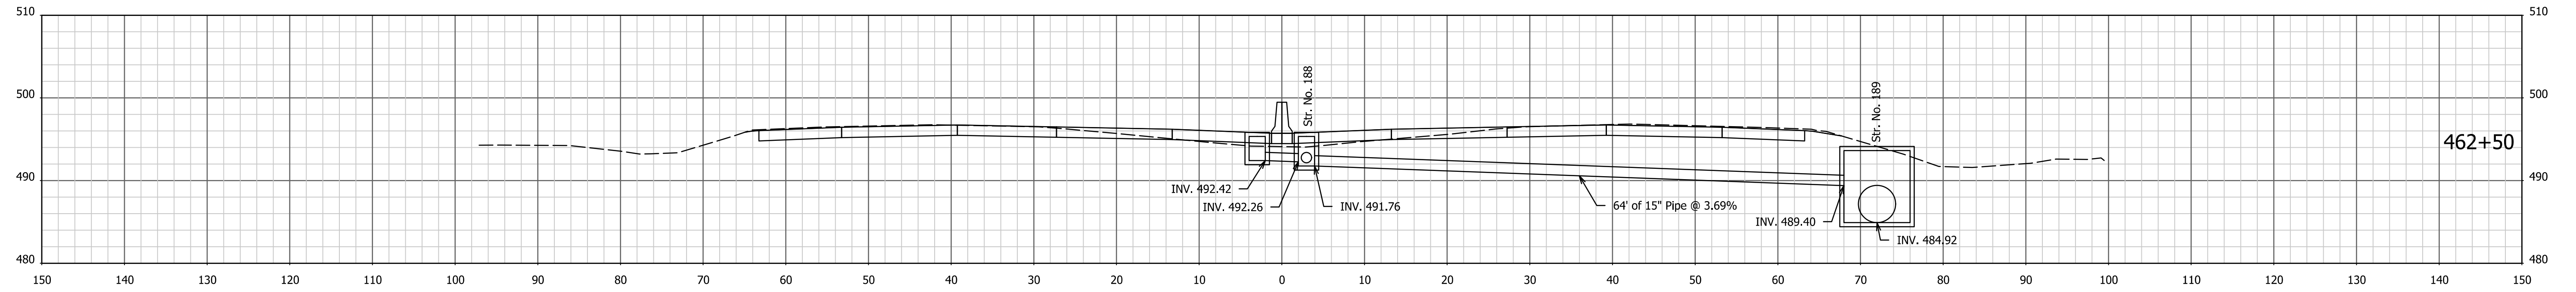




1/4/7/2022 4:05:11 PM I:\200035 - I65 ATL\09road\04 Design files\02 DGN\Plans\200035\_29\_Sht\_Xsec\_Line PR-Q.dgn

RECOMMENDED FOR APPROVAL _____	DESIGN ENGINEER _____	DATE _____
DESIGNED: AMD _____	DRAWN: JJP _____	
CHECKED: DJG _____	CHECKED: DJG _____	

**INDIANA  
DEPARTMENT OF TRANSPORTATION**

**CROSS SECTIONS**  
STA. 461+50 TO STA. 462+50 "PR-Q"

HORIZONTAL SCALE 1" = 10'	BRIDGE FILE N/A
VERTICAL SCALE 1" = 10'	DESIGNATION 1700135
SURVEY BOOK Electronic	SHEETS 57 of 246
CONTRACT R-41529	PROJECT 1700135

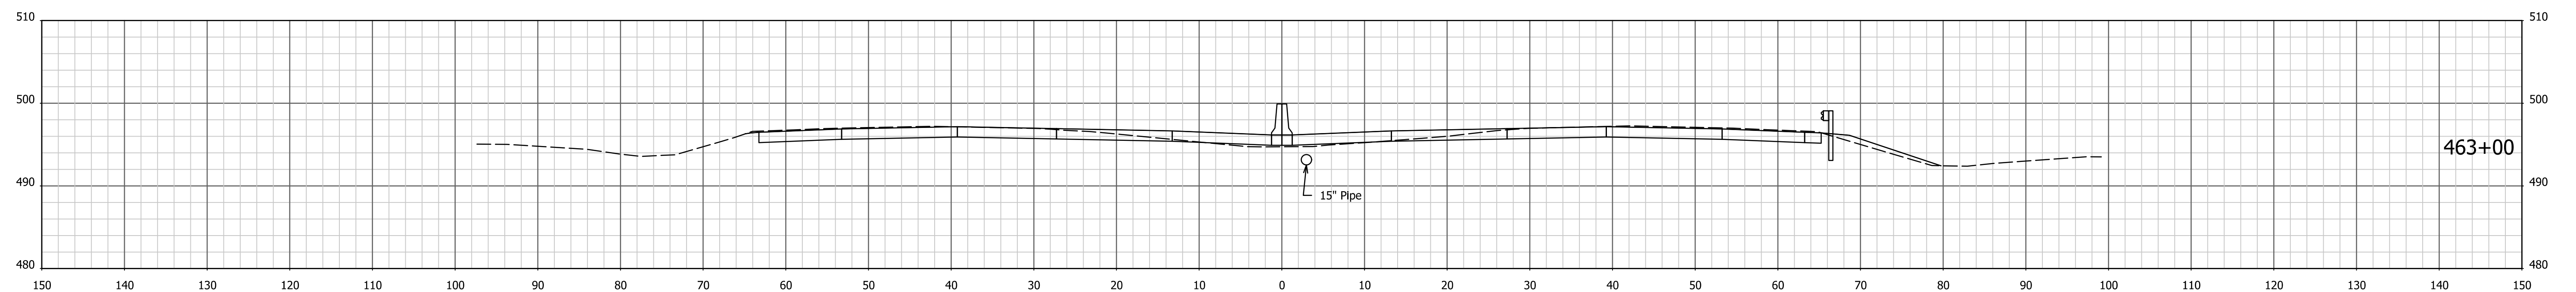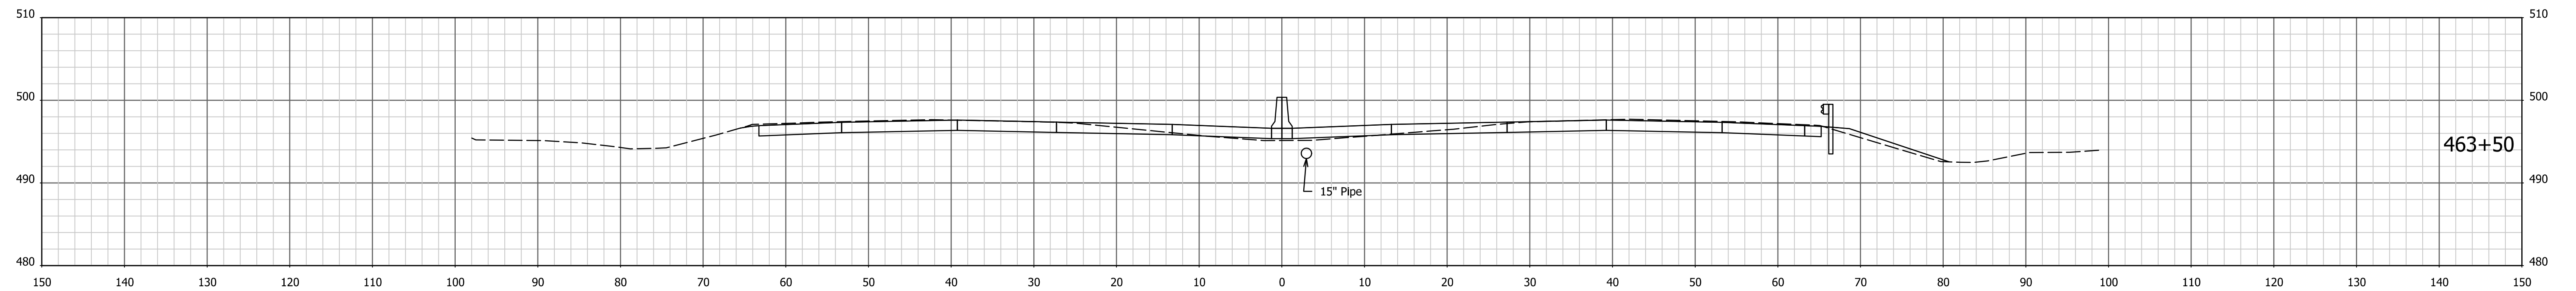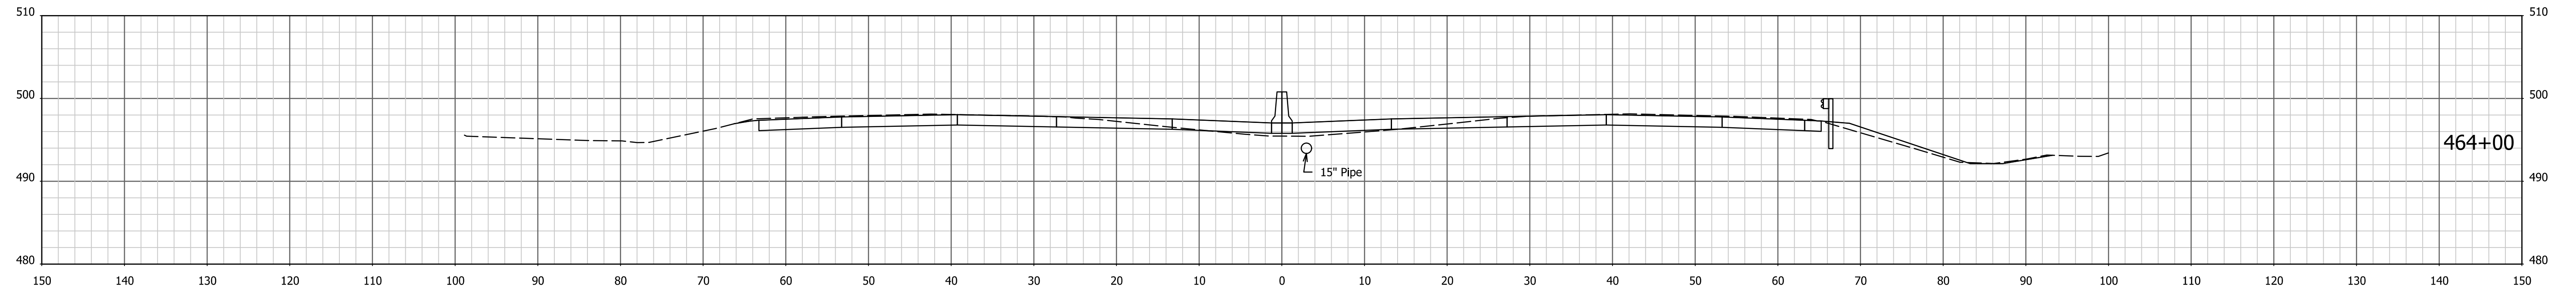

1/4/7/2022 4:05:12 PM I:\200035 - I65 ATL\09road\04 Design files\02 DGN\Plans\200035\_29\_Sht\_Xsec\_Line PR-Q.dgn




RECOMMENDED FOR APPROVAL \_\_\_\_\_  
 DESIGN ENGINEER DATE

DESIGNED: AMD DRAWN: JJP  
 CHECKED: DJG CHECKED: DJG

INDIANA  
 DEPARTMENT OF TRANSPORTATION

CROSS SECTIONS  
 STA. 463+00 TO STA. 464+00 "PR-Q"

HORIZONTAL SCALE 1" = 10'	BRIDGE FILE N/A
VERTICAL SCALE 1" = 10'	DESIGNATION 1700135
SURVEY BOOK Electronic	SHEETS 58 of 246
CONTRACT R-41529	PROJECT 1700135

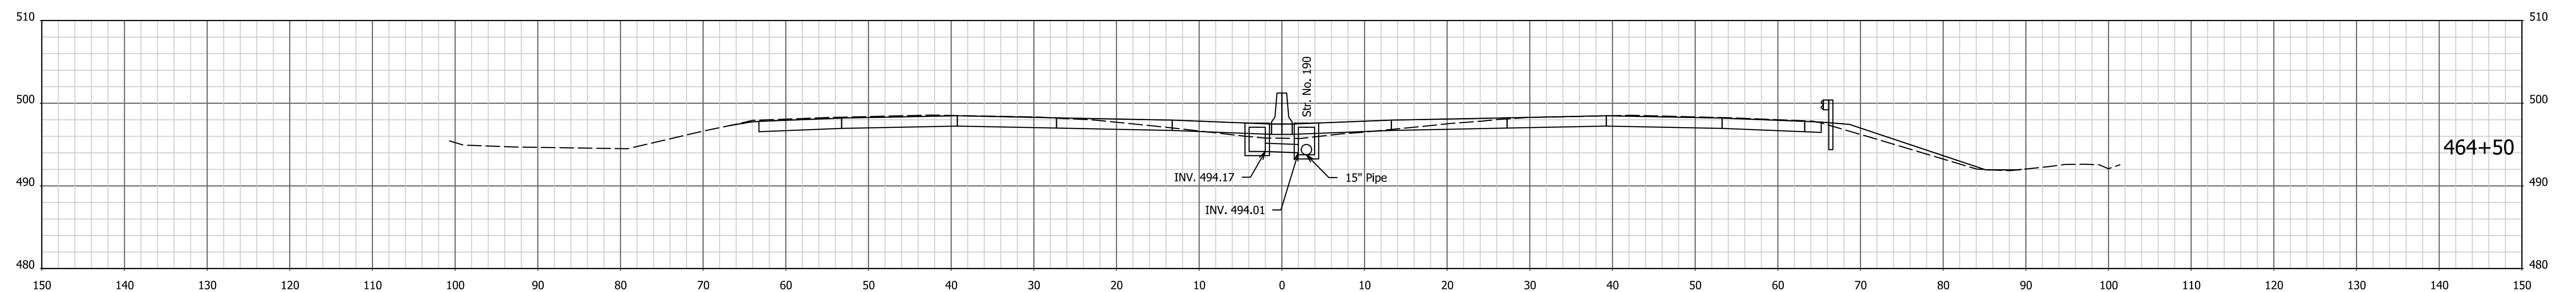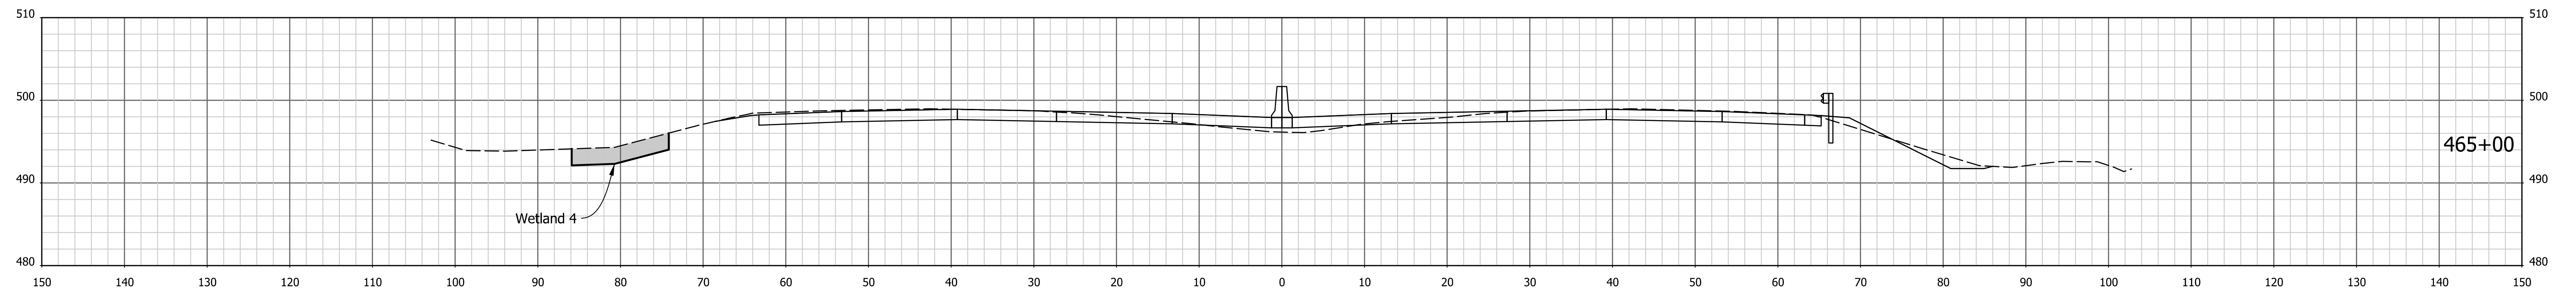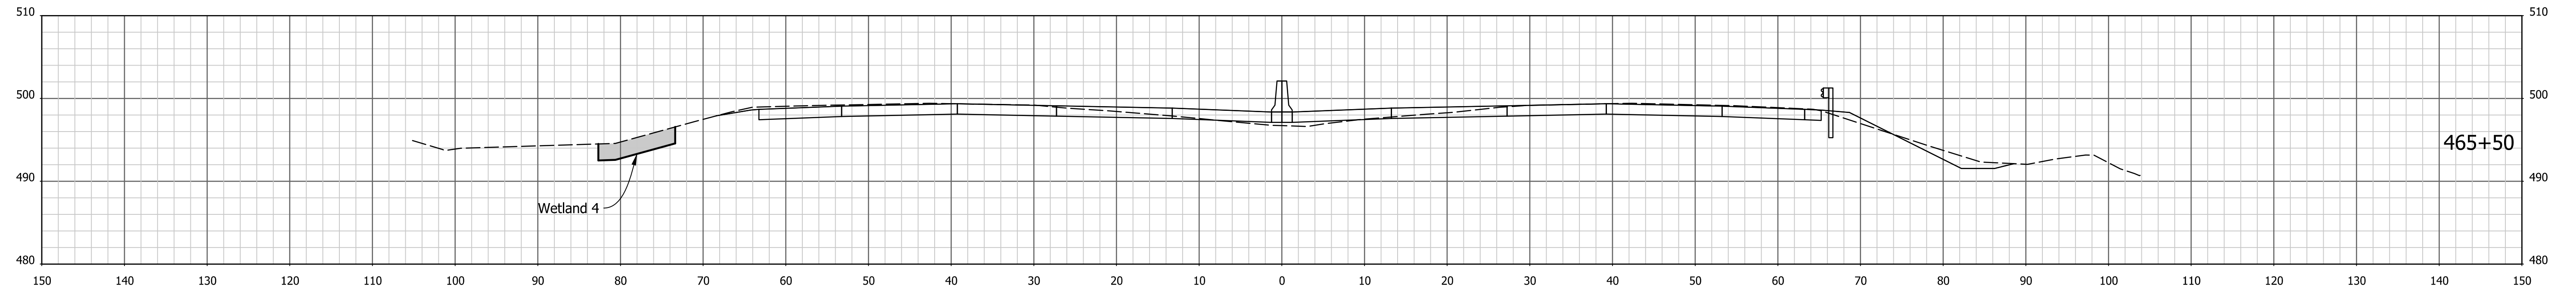

1/4/7/2022 4:05:14 PM I:\200035 - I65 ATL\09road\04 Design files\02 DGN\Plans\200035\_29\_Sht\_Xsec\_Line PR-Q.dgn




RECOMMENDED FOR APPROVAL \_\_\_\_\_  
DESIGN ENGINEER DATE

DESIGNED: AMD DRAWN: JJP  
CHECKED: DJG CHECKED: DJG

INDIANA  
DEPARTMENT OF TRANSPORTATION

CROSS SECTIONS  
STA. 464+50 TO STA. 465+50 "PR-Q"

HORIZONTAL SCALE	BRIDGE FILE
1" = 10'	N/A
VERTICAL SCALE	DESIGNATION
1" = 10'	1700135
SURVEY BOOK	SHEETS
Electronic	59 of 246
CONTRACT	PROJECT
R-41529	1700135

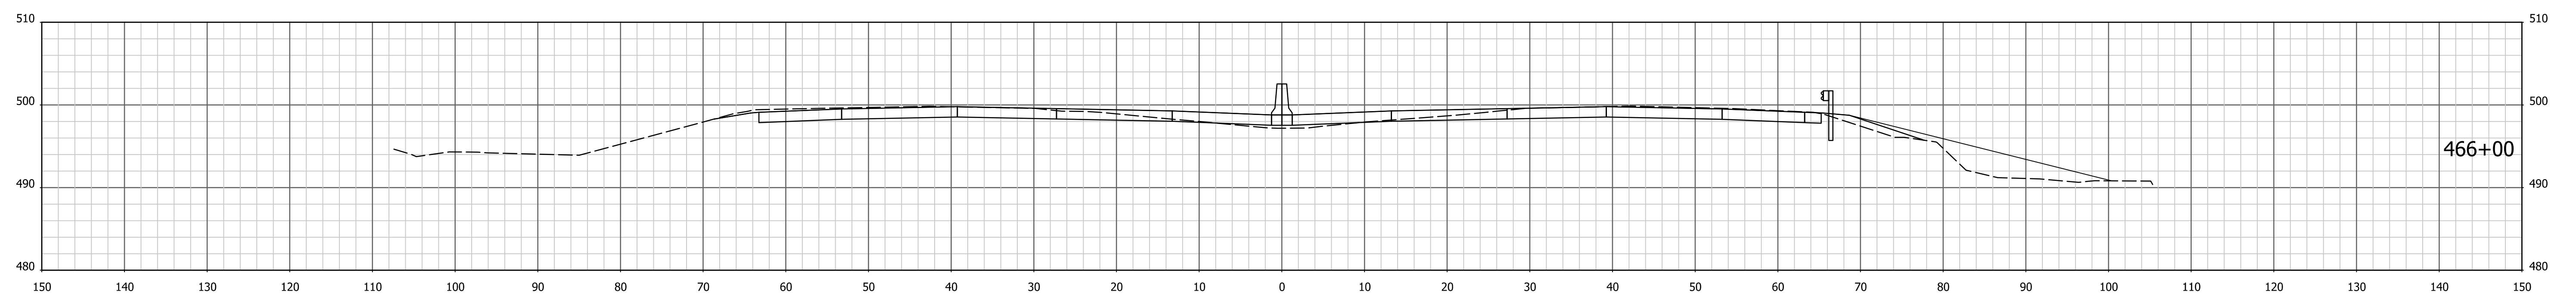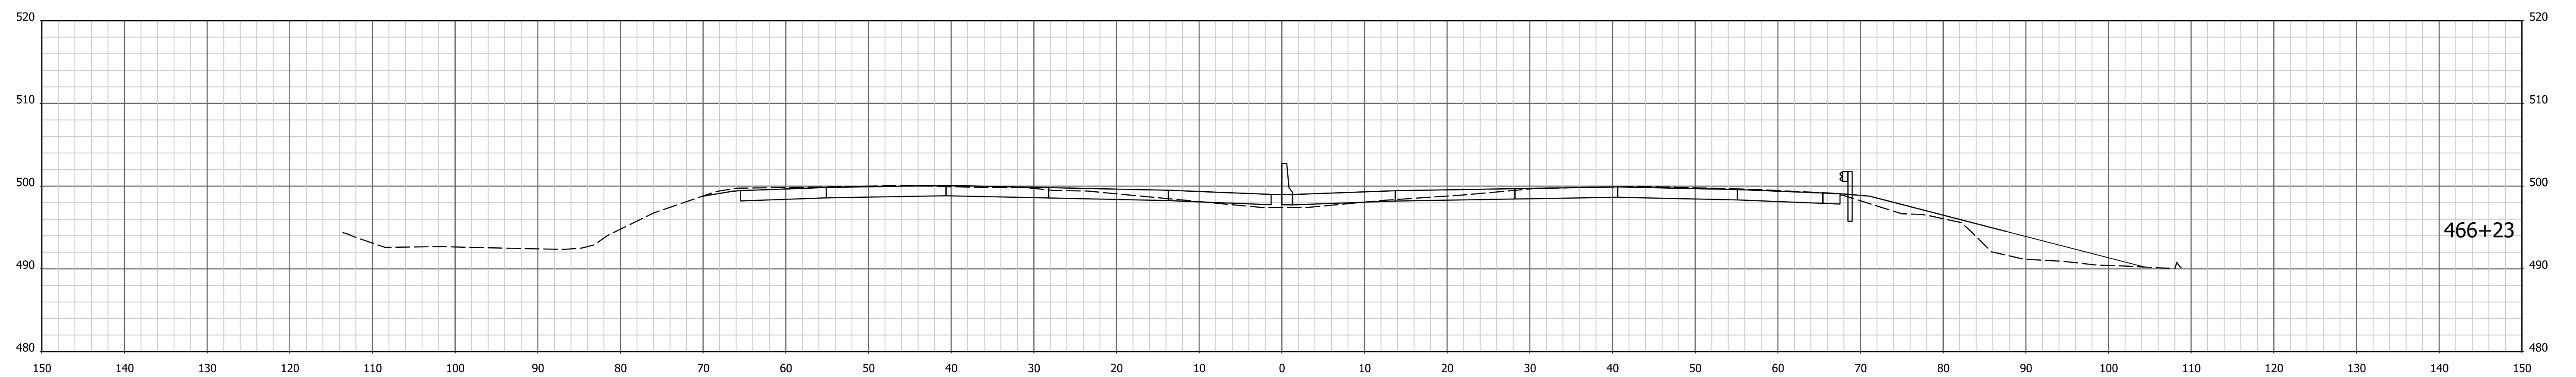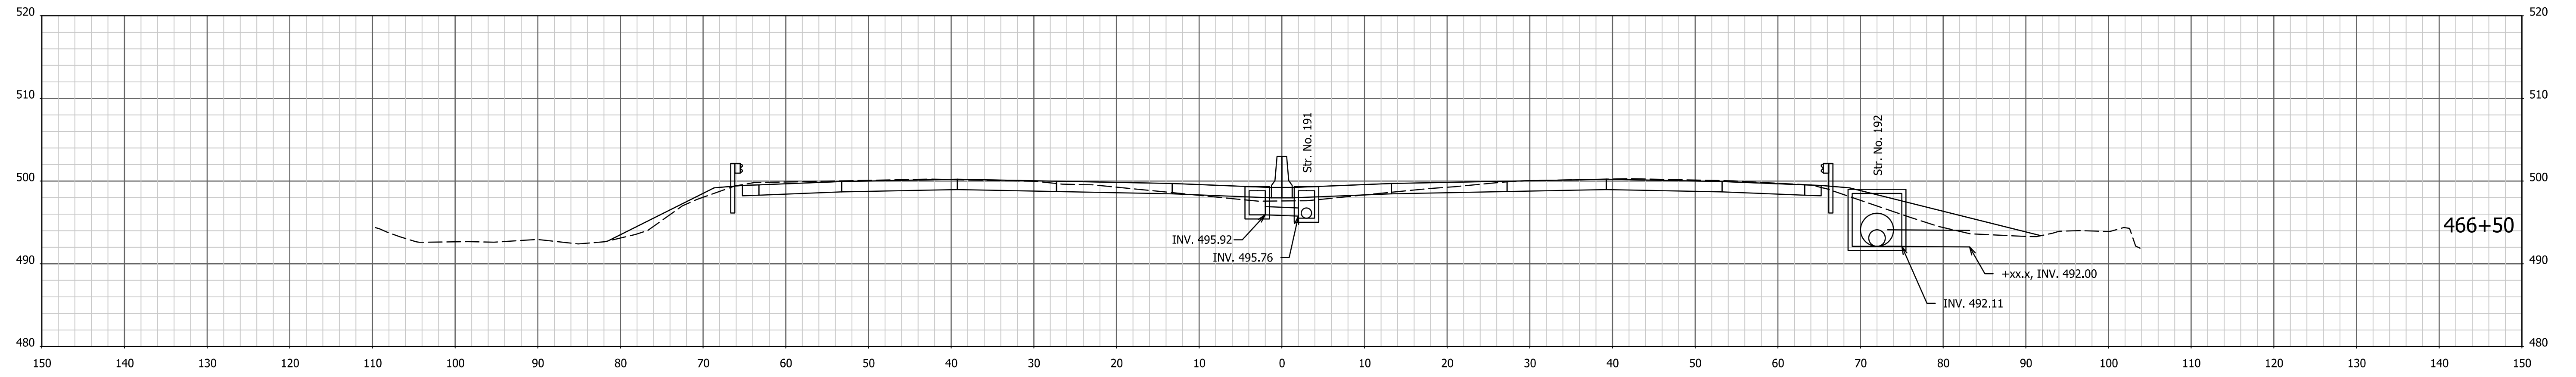




1/4/7/2022 4:05:15 PM I:\200035 - I65 ATL\Opproad\04 Design files\02 DGN\Plans\200035\_29\_Sht\_Xsec\_Line PR-Q.dgn

RECOMMENDED FOR APPROVAL _____	DESIGN ENGINEER _____	DATE _____
DESIGNED: AMD _____	DRAWN: JJP _____	
CHECKED: DJG _____	CHECKED: DJG _____	

**INDIANA  
DEPARTMENT OF TRANSPORTATION**

**CROSS SECTIONS**  
STA. 466+00 TO STA. 466+50 "PR-Q"

HORIZONTAL SCALE 1" = 10'	BRIDGE FILE N/A
VERTICAL SCALE 1" = 10'	DESIGNATION 1700135
SURVEY BOOK Electronic	SHEETS 60 of 246
CONTRACT R-41529	PROJECT 1700135

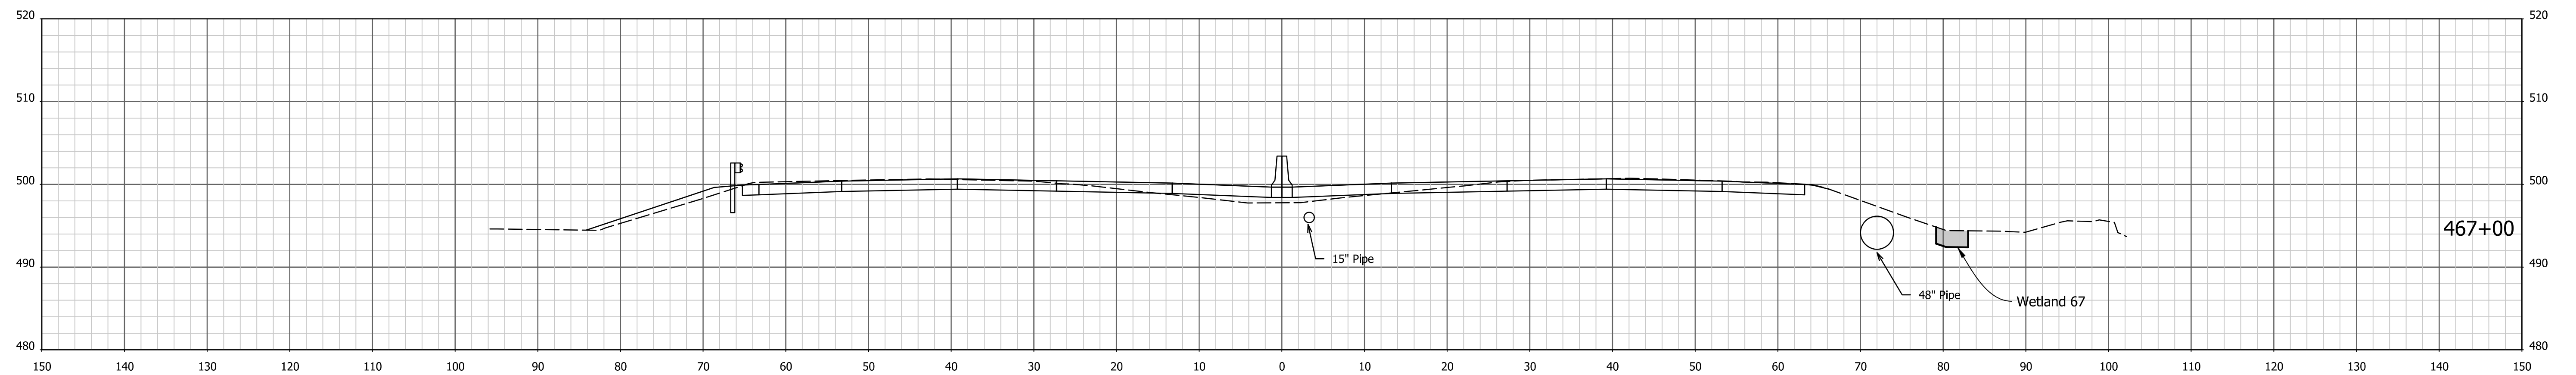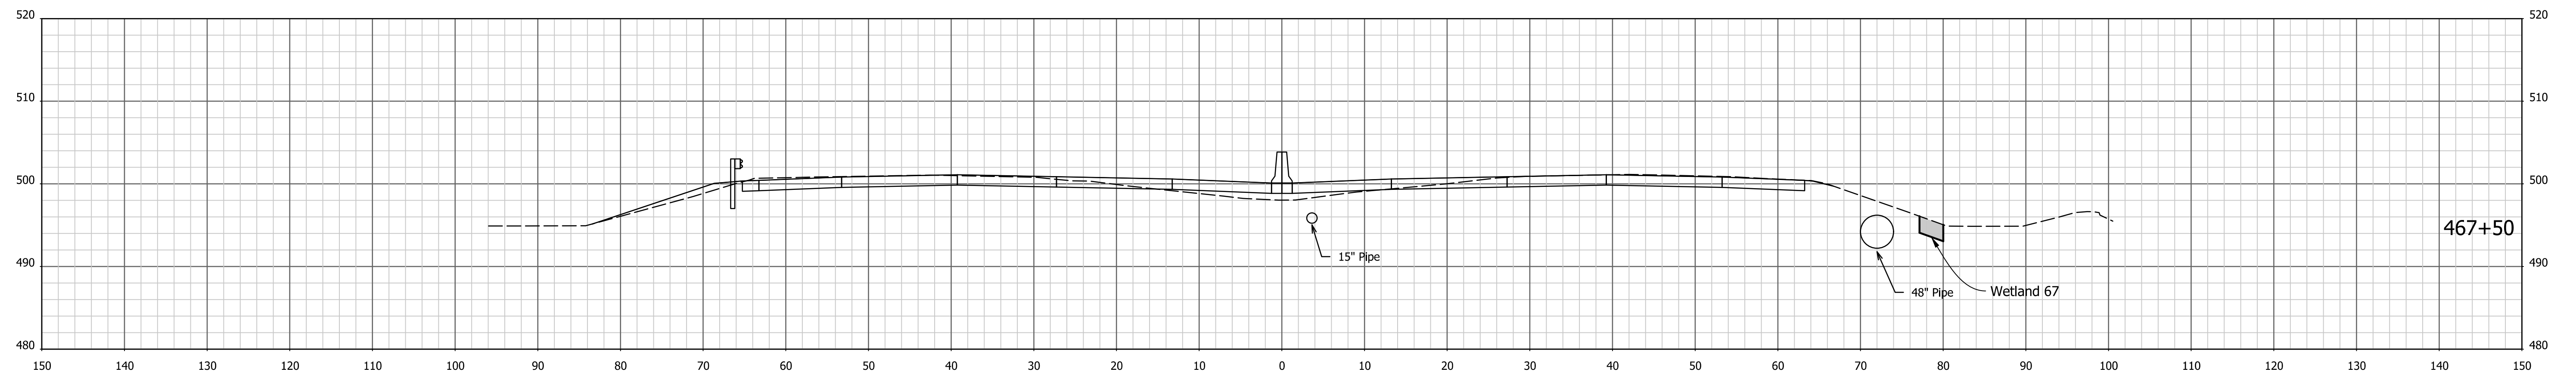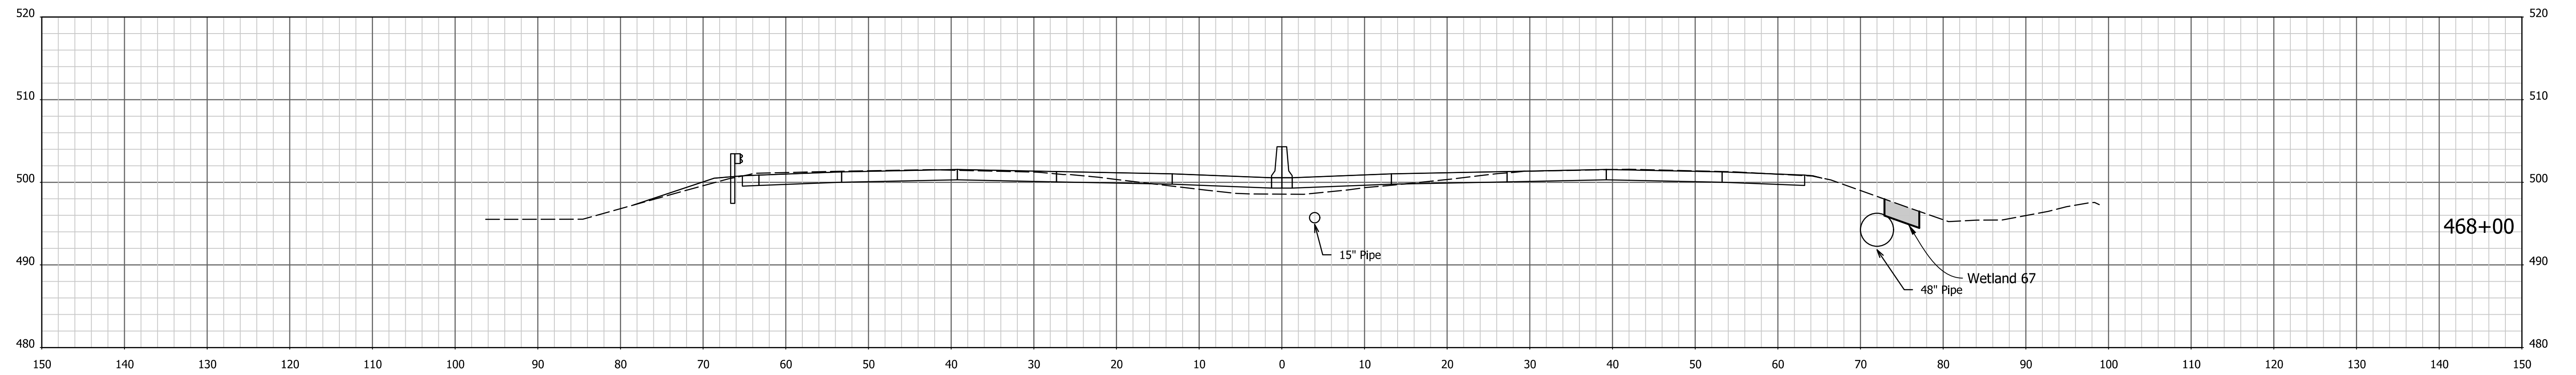




1/4/7/2022 4:05:17 PM I:\200035 - I65 ATL\09road\04 Design files\02 DGN\Plans\200035\_29\_Sht\_Xsec\_Line PR-Q.dgn

RECOMMENDED FOR APPROVAL _____	DESIGN ENGINEER _____	DATE _____
DESIGNED: AMD _____	DRAWN: JJP _____	
CHECKED: DJG _____	CHECKED: DJG _____	

**INDIANA  
DEPARTMENT OF TRANSPORTATION**

**CROSS SECTIONS**  
STA. 467+00 TO STA. 468+00 "PR-Q"

HORIZONTAL SCALE 1" = 10'	BRIDGE FILE N/A
VERTICAL SCALE 1" = 10'	DESIGNATION 1700135
SURVEY BOOK Electronic	SHEETS 61 of 246
CONTRACT R-41529	PROJECT 1700135

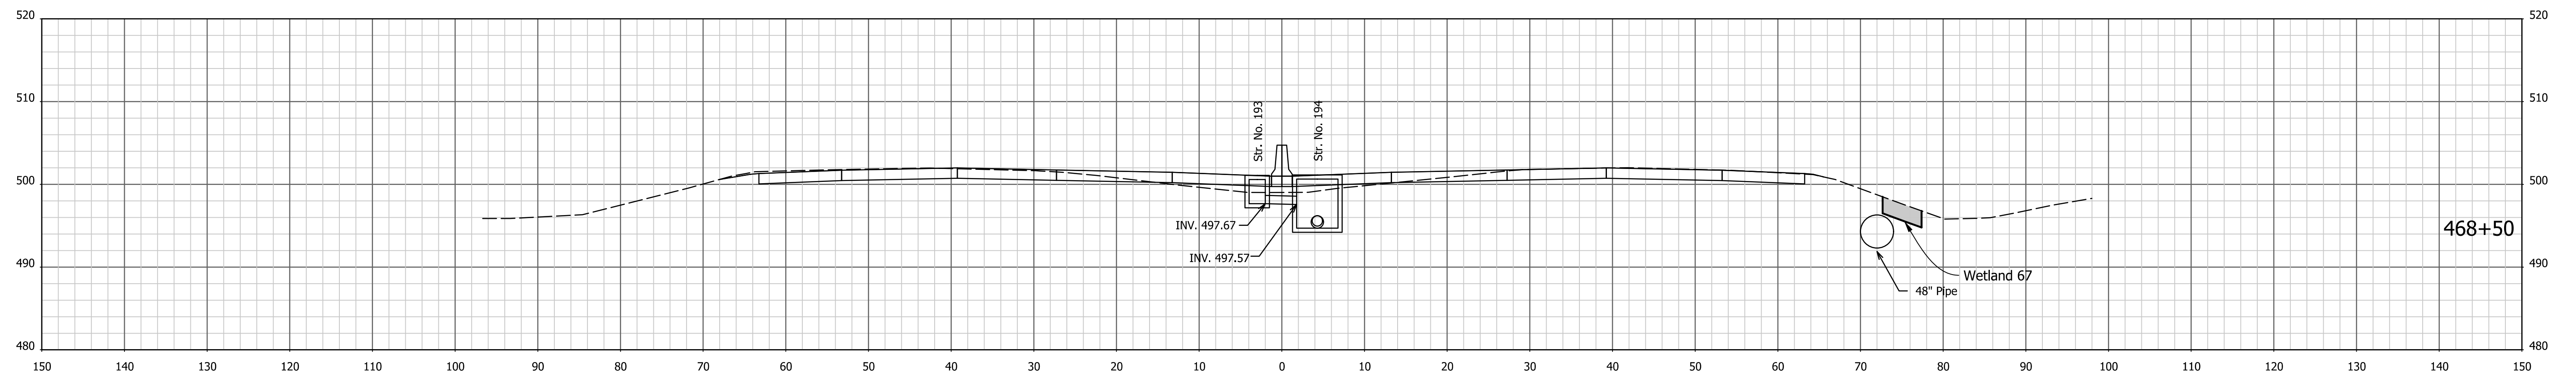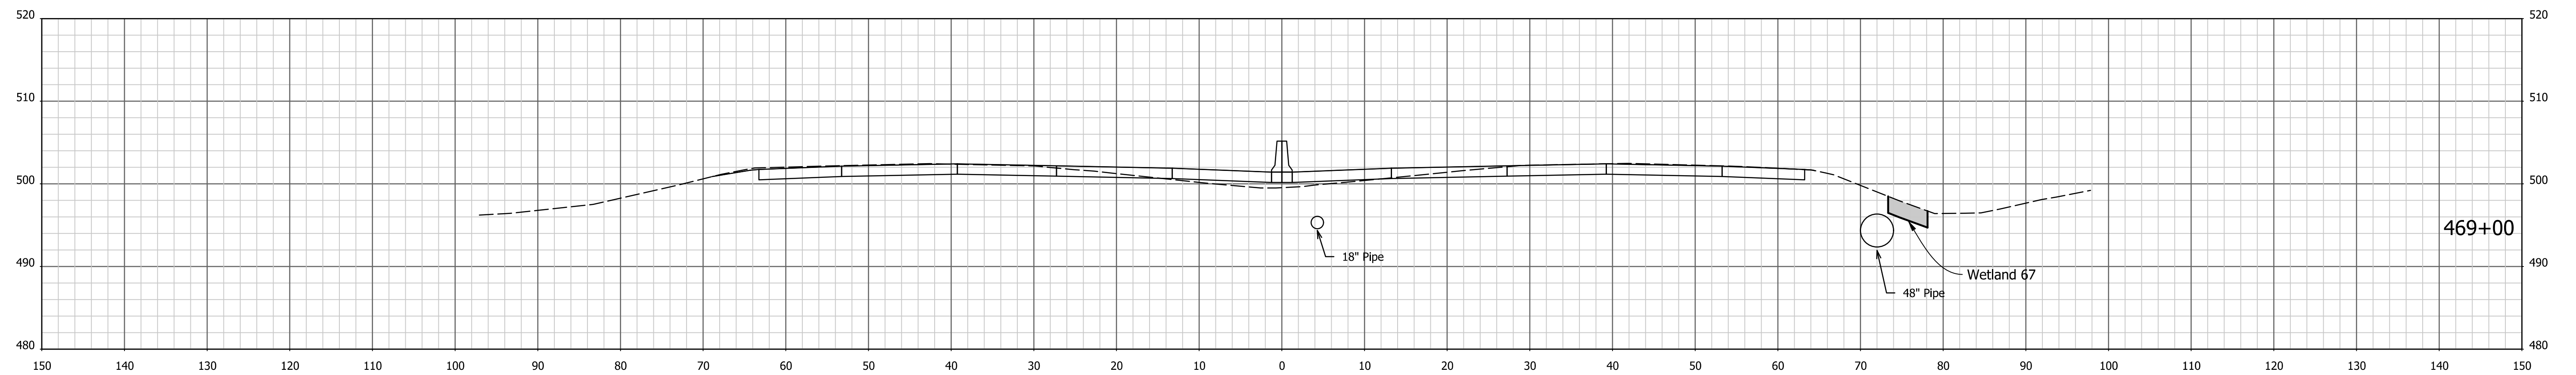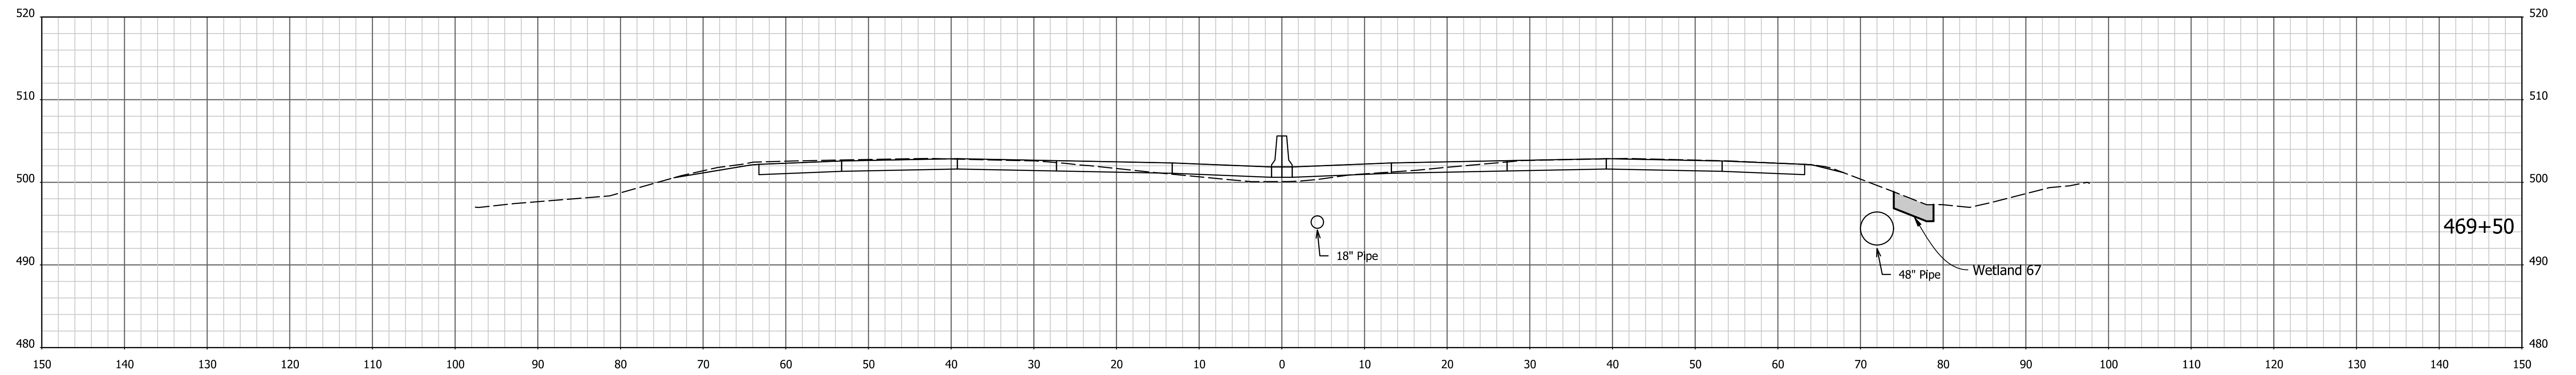




1/4/7/2022 4:05:18 PM I:\200035 - I65 ATL\09road\04 Design files\02 DGN\Plans\200035\_29\_Sht\_Xsec\_Line PR-Q.dgn

RECOMMENDED FOR APPROVAL _____	DESIGN ENGINEER _____	DATE _____
DESIGNED: AMD _____	DRAWN: JJP _____	
CHECKED: DJG _____	CHECKED: DJG _____	

**INDIANA  
DEPARTMENT OF TRANSPORTATION**

**CROSS SECTIONS**  
STA. 468+50 TO STA. 469+50 "PR-Q"

HORIZONTAL SCALE 1" = 10'	BRIDGE FILE N/A
VERTICAL SCALE 1" = 10'	DESIGNATION 1700135
SURVEY BOOK ELECTRONIC	SHEETS 62 of 246
CONTRACT R-41529	PROJECT 1700135

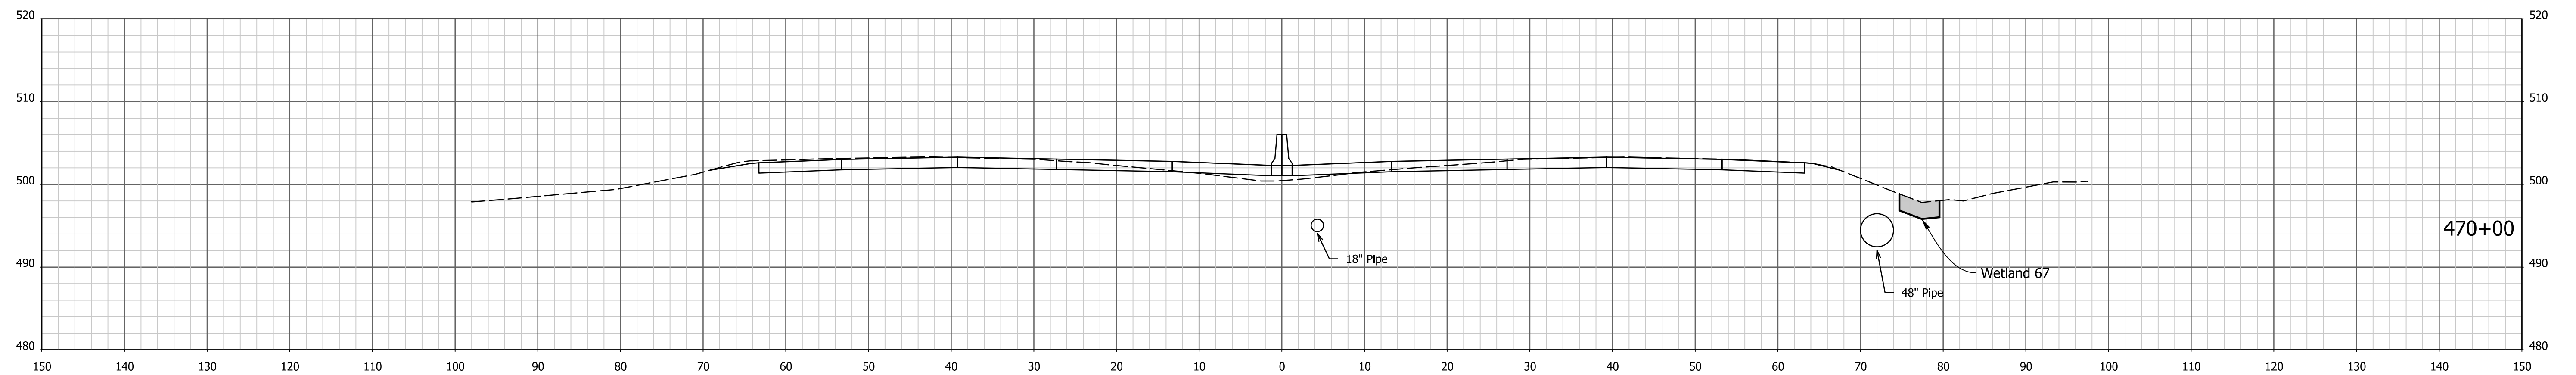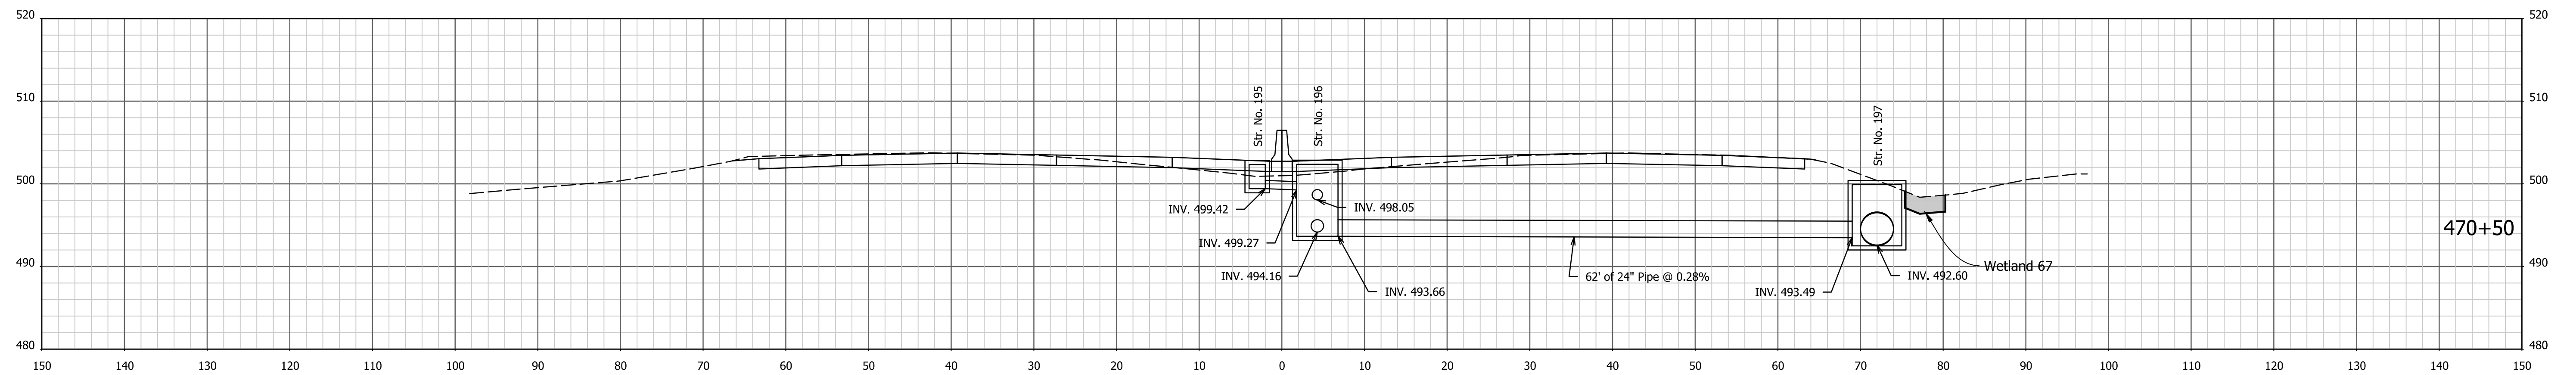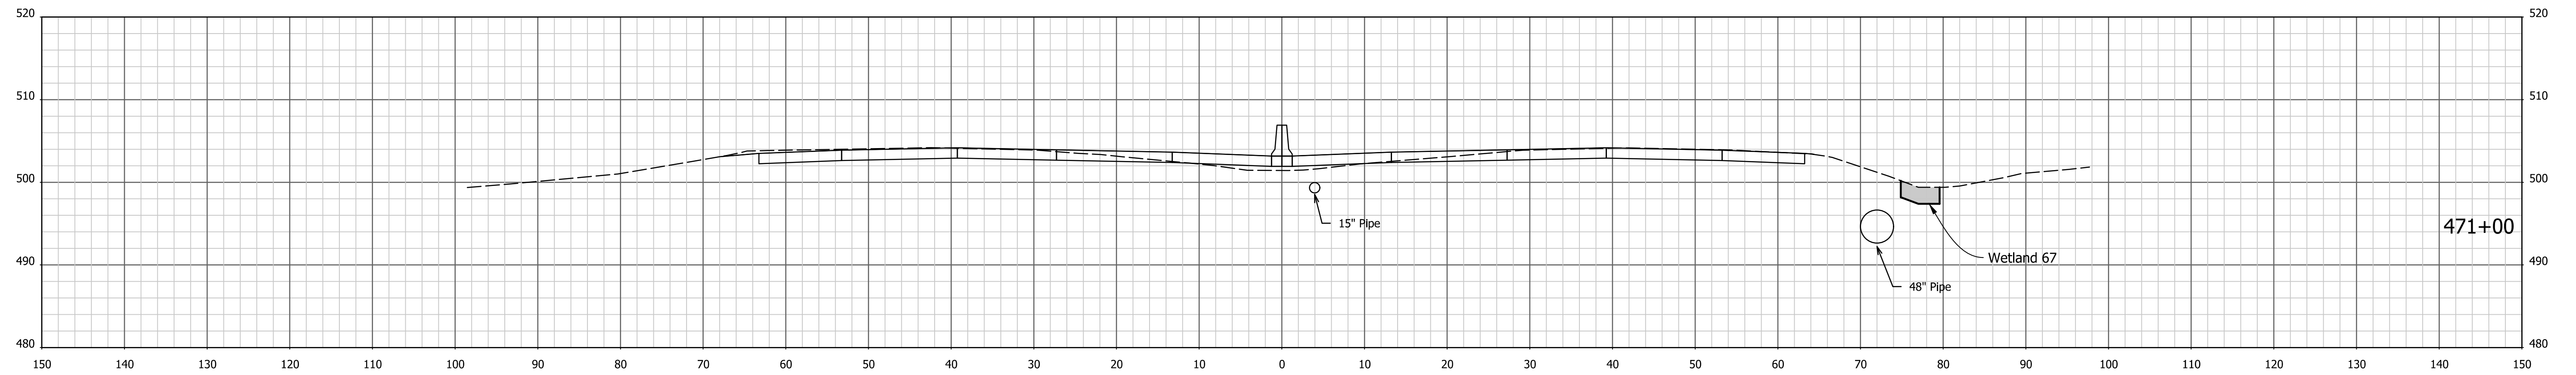




1/4/7/2022 4:05:20 PM I:\200035 - I65 ATL\09road\04 Design files\02 DGN\Plans\200035\_29\_Sht\_Xsec\_Line PR-Q.dgn

RECOMMENDED FOR APPROVAL _____	DESIGN ENGINEER _____	DATE _____
DESIGNED: AMD _____	DRAWN: JJP _____	
CHECKED: DJG _____	CHECKED: DJG _____	

**INDIANA  
DEPARTMENT OF TRANSPORTATION**

**CROSS SECTIONS**  
STA. 470+00 TO STA. 471+00 "PR-Q"

HORIZONTAL SCALE 1" = 10'	BRIDGE FILE N/A
VERTICAL SCALE 1" = 10'	DESIGNATION 1700135
SURVEY BOOK Electronic	SHEETS 63 of 246
CONTRACT R-41529	PROJECT 1700135

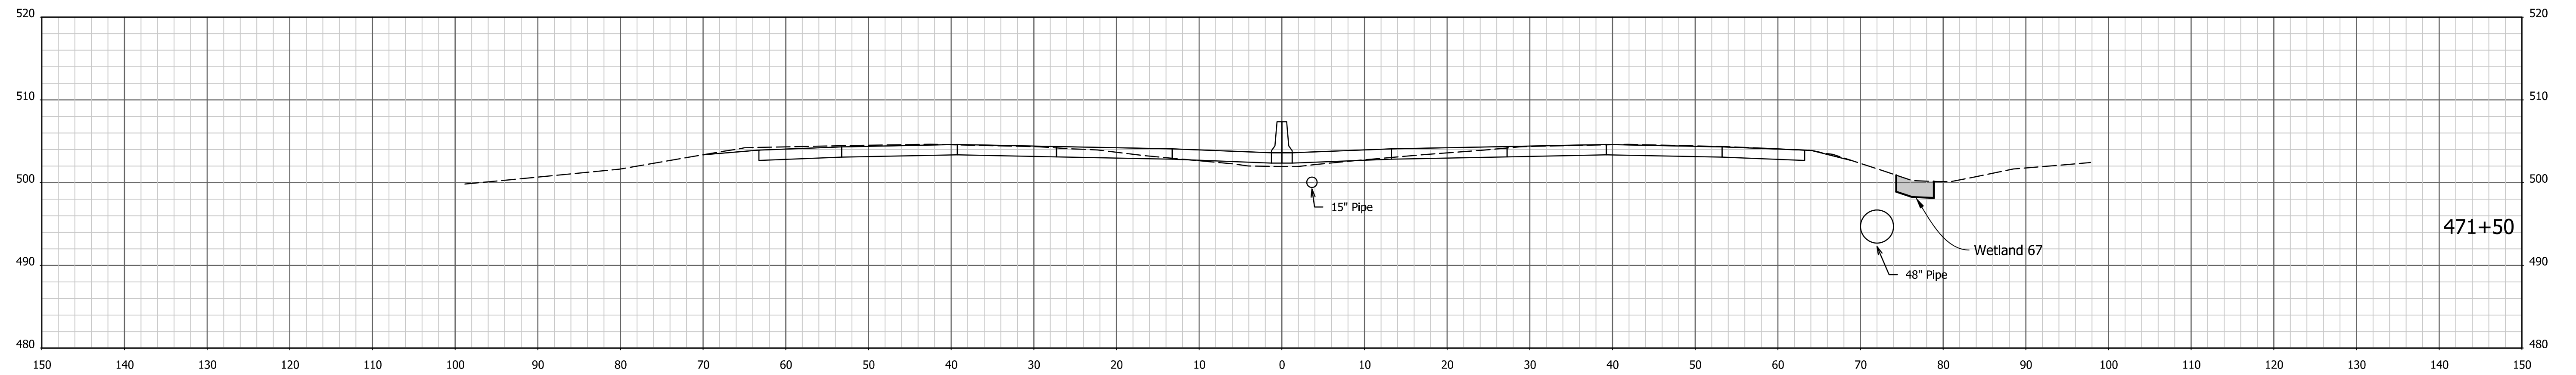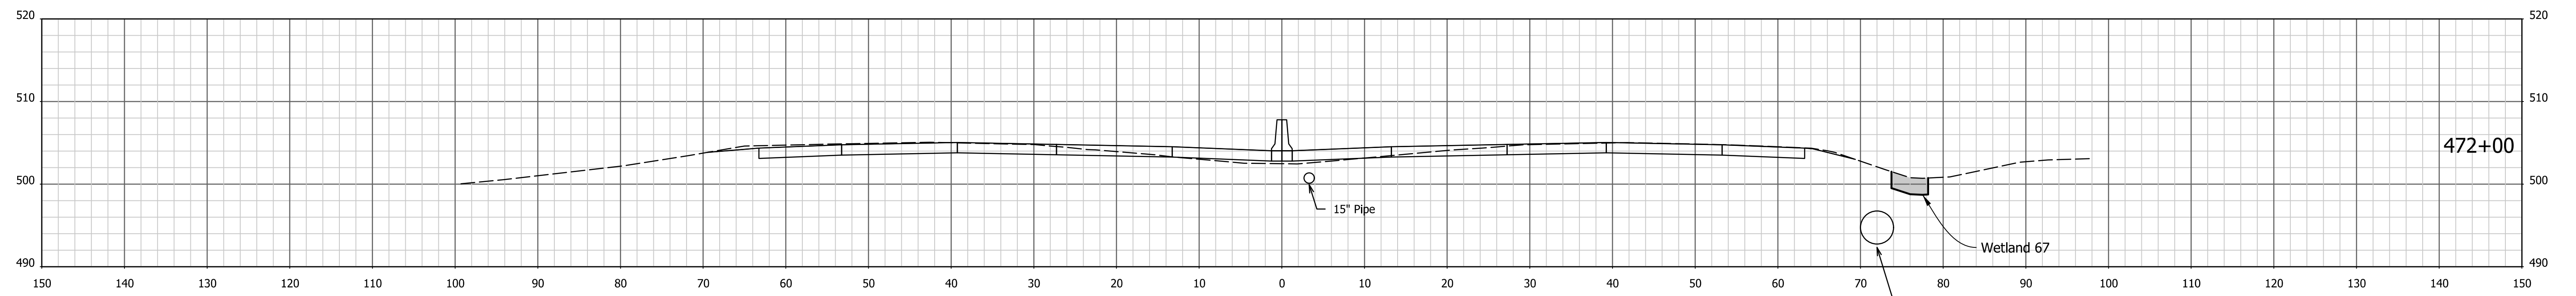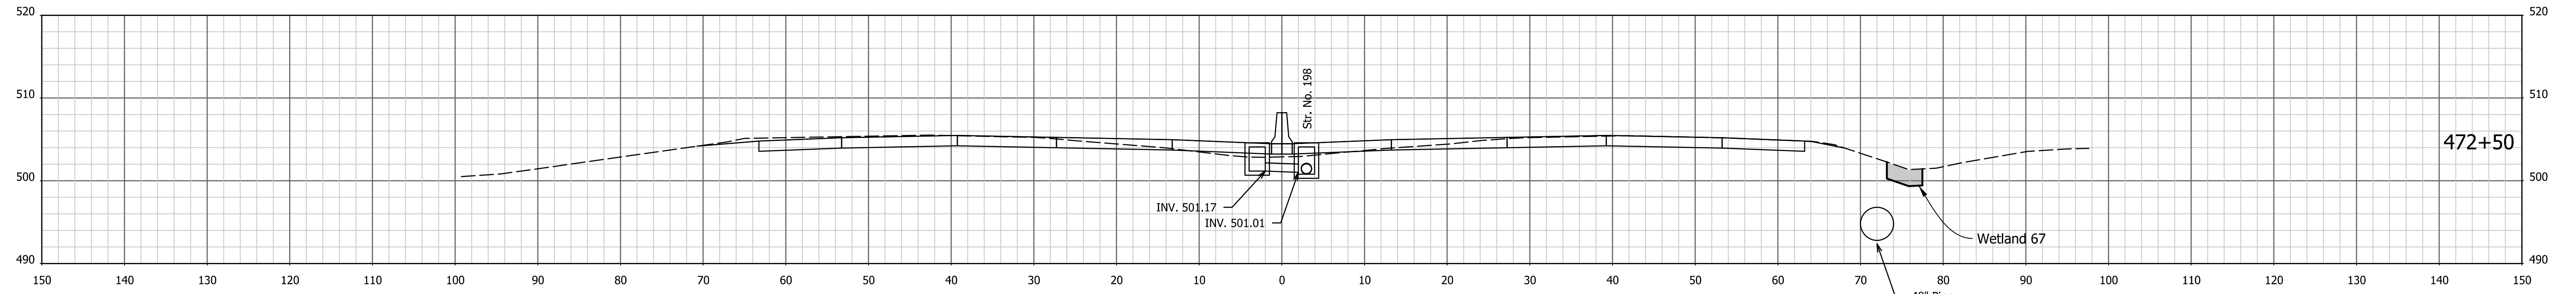

1/4/7/2022 4:05:21 PM I:\200035 - I65 ATL\09road\04 Design files\02 DGN\Plans\200035\_29\_Sht\_Xsec\_Line PR-Q.dgn




RECOMMENDED FOR APPROVAL _____	DESIGN ENGINEER _____	DATE _____
DESIGNED: AMD _____	DRAWN: JJP _____	
CHECKED: DJG _____	CHECKED: DJG _____	

**INDIANA  
DEPARTMENT OF TRANSPORTATION**

**CROSS SECTIONS**  
STA. 471+50 TO STA. 472+50 "PR-Q"

HORIZONTAL SCALE 1" = 10'	BRIDGE FILE N/A
VERTICAL SCALE 1" = 10'	DESIGNATION 1700135
SURVEY BOOK Electronic	SHEETS 64 of 246
CONTRACT R-41529	PROJECT 1700135



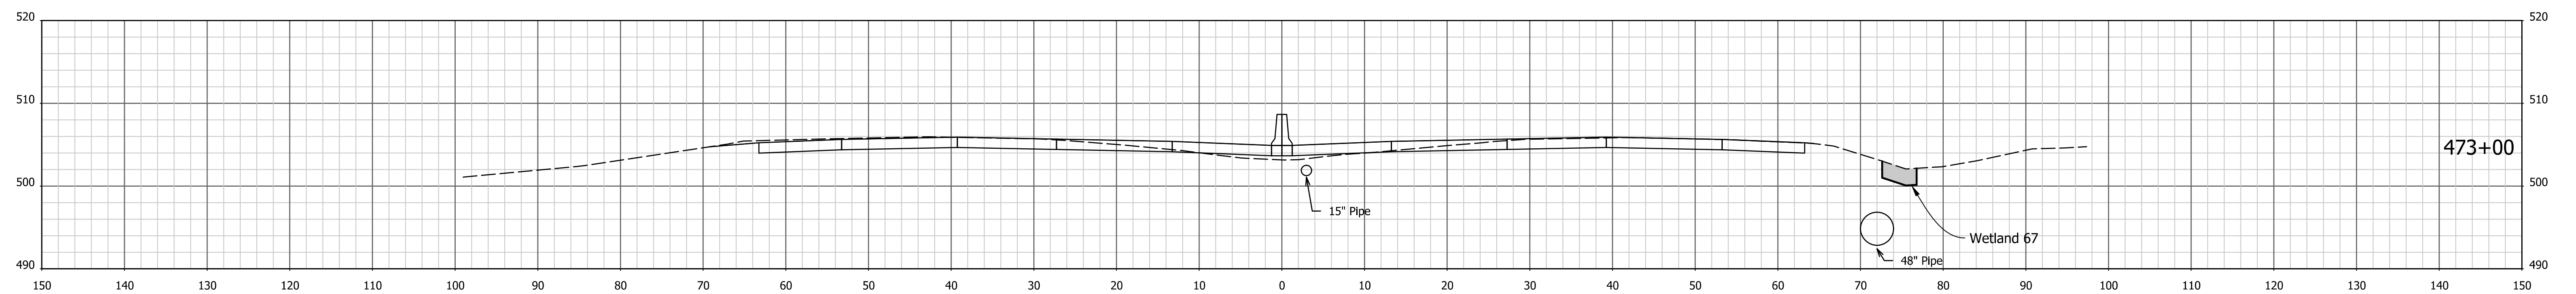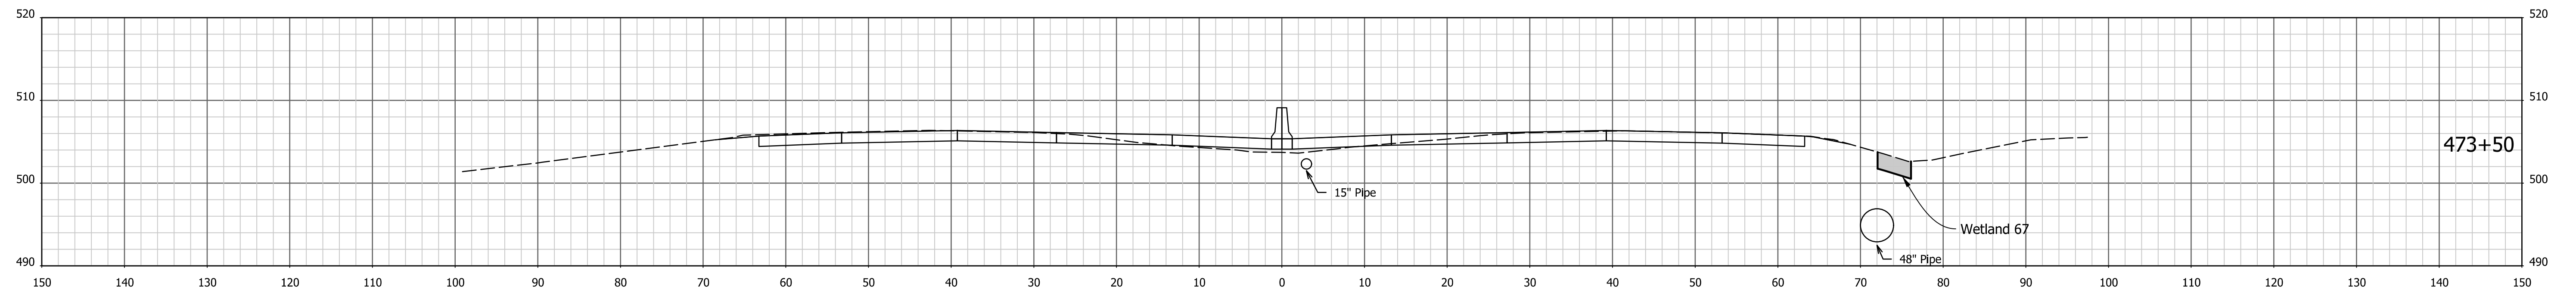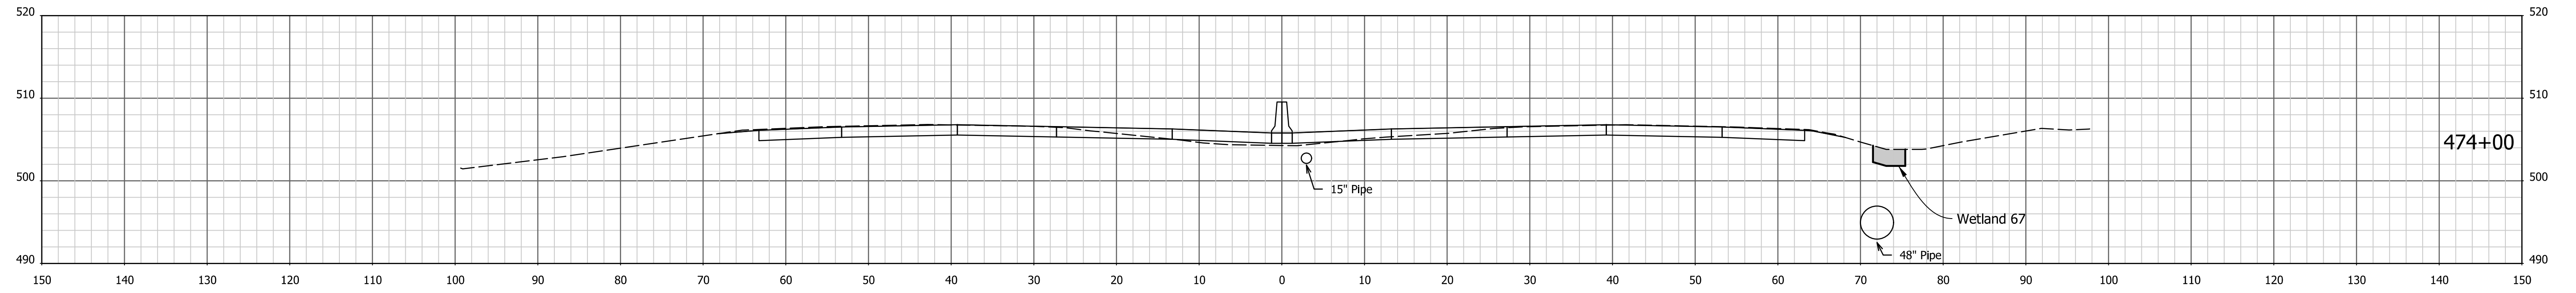




1/4/7/2022 4:05:23 PM I:\200035 - I65 ATL\09road\04 Design files\02 DGN\Plans\200035\_29\_Sht\_Xsec\_Line PR-Q.dgn

RECOMMENDED FOR APPROVAL _____	DESIGN ENGINEER _____	DATE _____
DESIGNED: AMD _____	DRAWN: JJP _____	
CHECKED: DJG _____	CHECKED: DJG _____	

**INDIANA  
DEPARTMENT OF TRANSPORTATION**

**CROSS SECTIONS**  
STA. 473+00 TO STA. 474+00 "PR-Q"

HORIZONTAL SCALE 1" = 10'	BRIDGE FILE N/A
VERTICAL SCALE 1" = 10'	DESIGNATION 1700135
SURVEY BOOK Electronic	SHEETS 65 of 246
CONTRACT R-41529	PROJECT 1700135

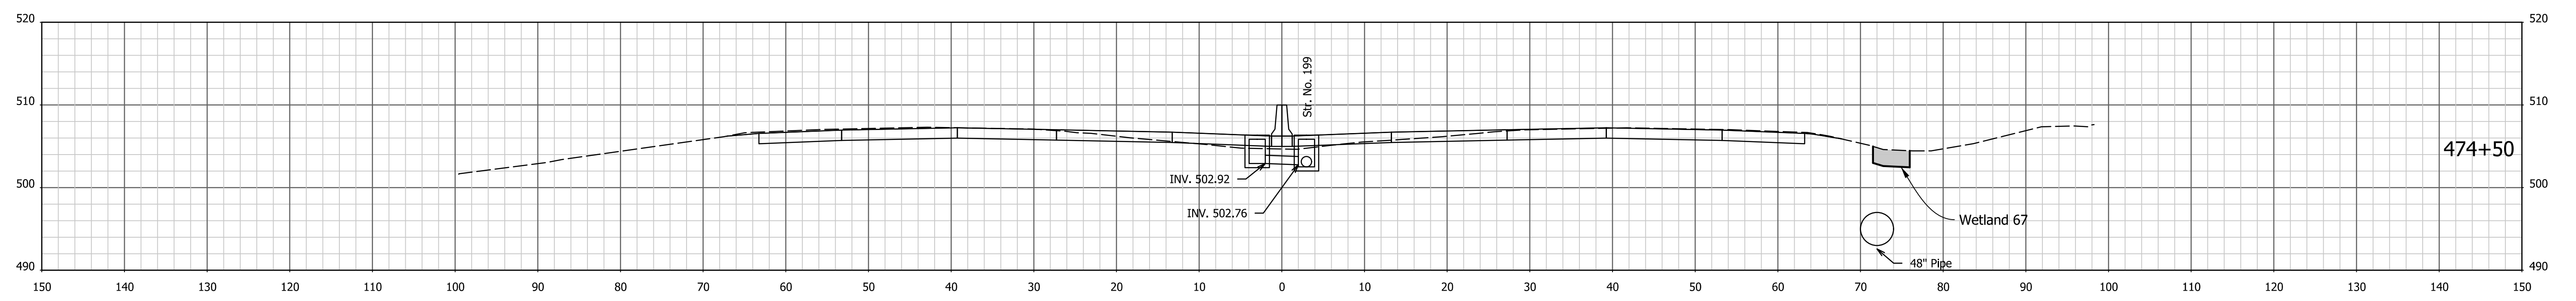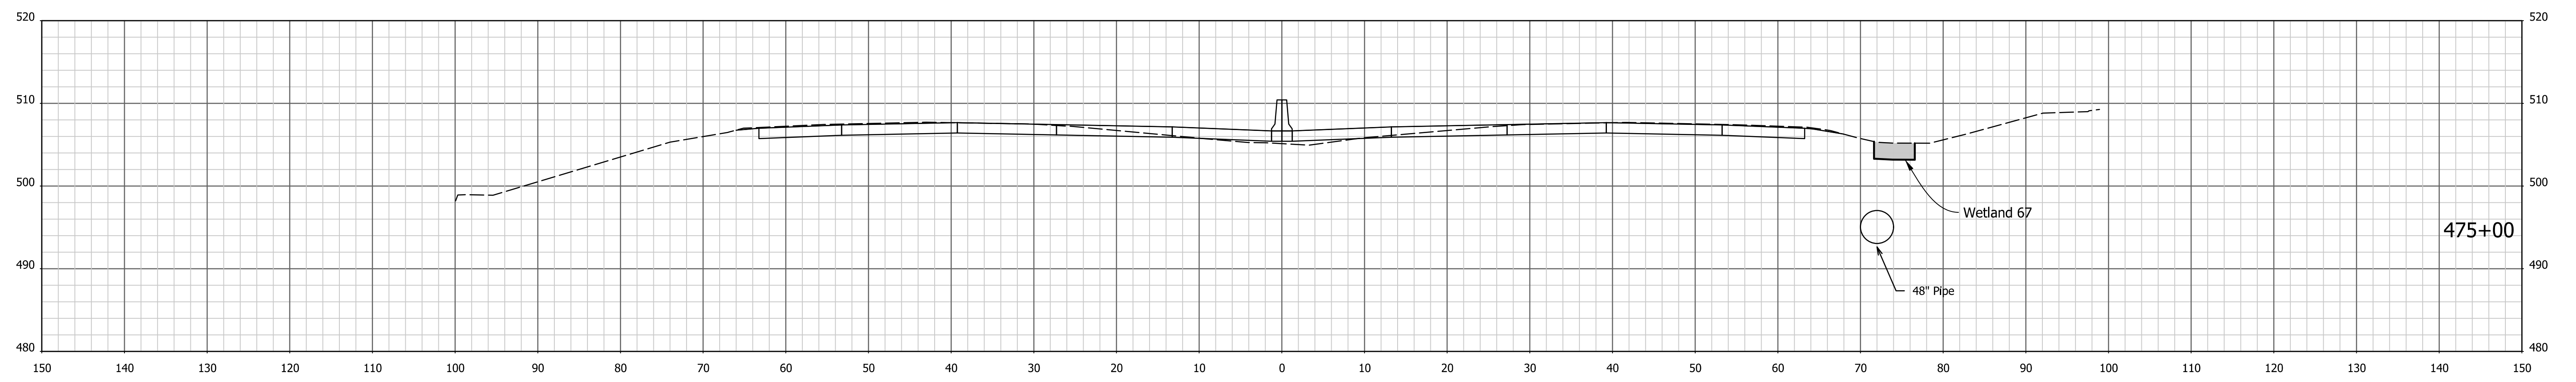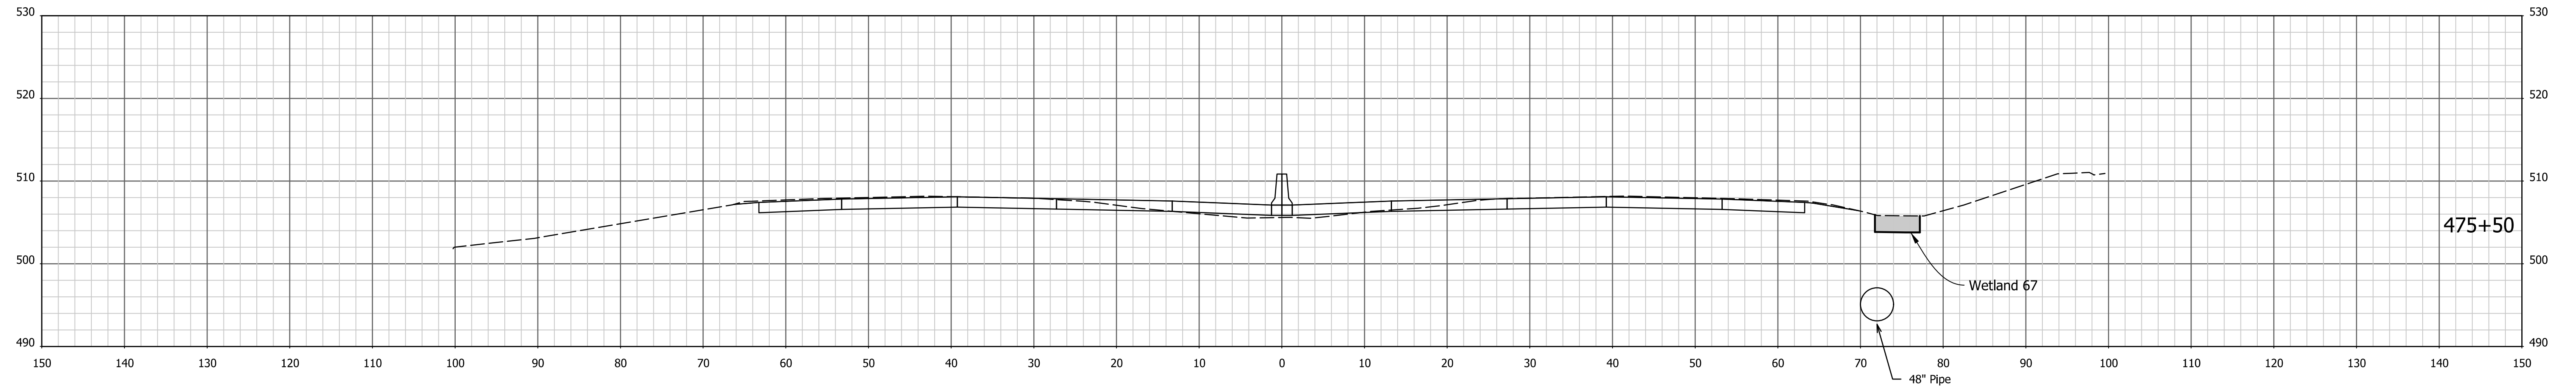




1/4/7/2022 4:05:25 PM I:\200035 - I65 ATL\p99road\04 Design files\02 DGN\Plans\200035\_29\_Sht\_Xsec\_Line PR-Q.dgn

RECOMMENDED FOR APPROVAL _____	DESIGN ENGINEER _____	DATE _____
DESIGNED: AMD _____	DRAWN: JJP _____	
CHECKED: DJG _____	CHECKED: DJG _____	

**INDIANA  
DEPARTMENT OF TRANSPORTATION**

**CROSS SECTIONS**  
STA. 474+50 TO STA. 475+50 "PR-Q"

HORIZONTAL SCALE 1" = 10'	BRIDGE FILE N/A
VERTICAL SCALE 1" = 10'	DESIGNATION 1700135
SURVEY BOOK ELECTRONIC	SHEETS 66 of 246
CONTRACT R-41529	PROJECT 1700135

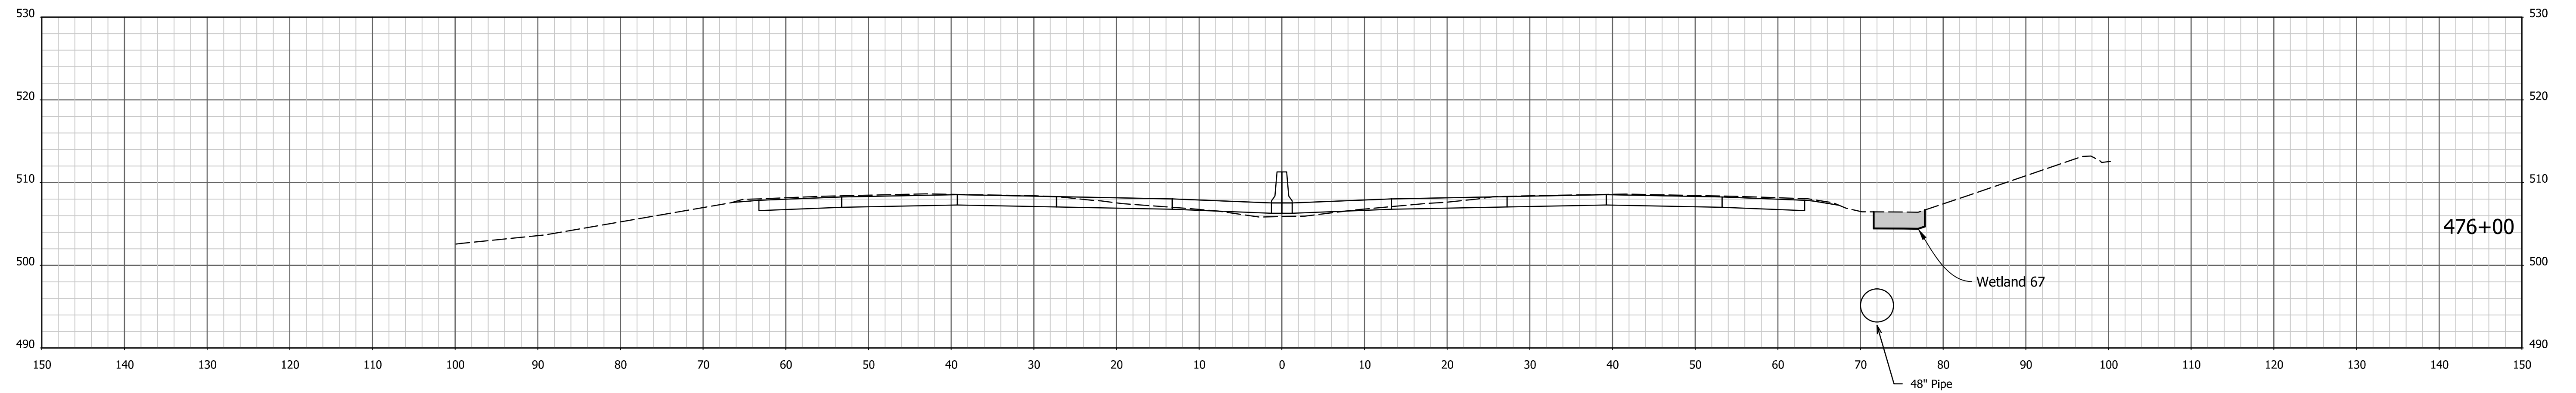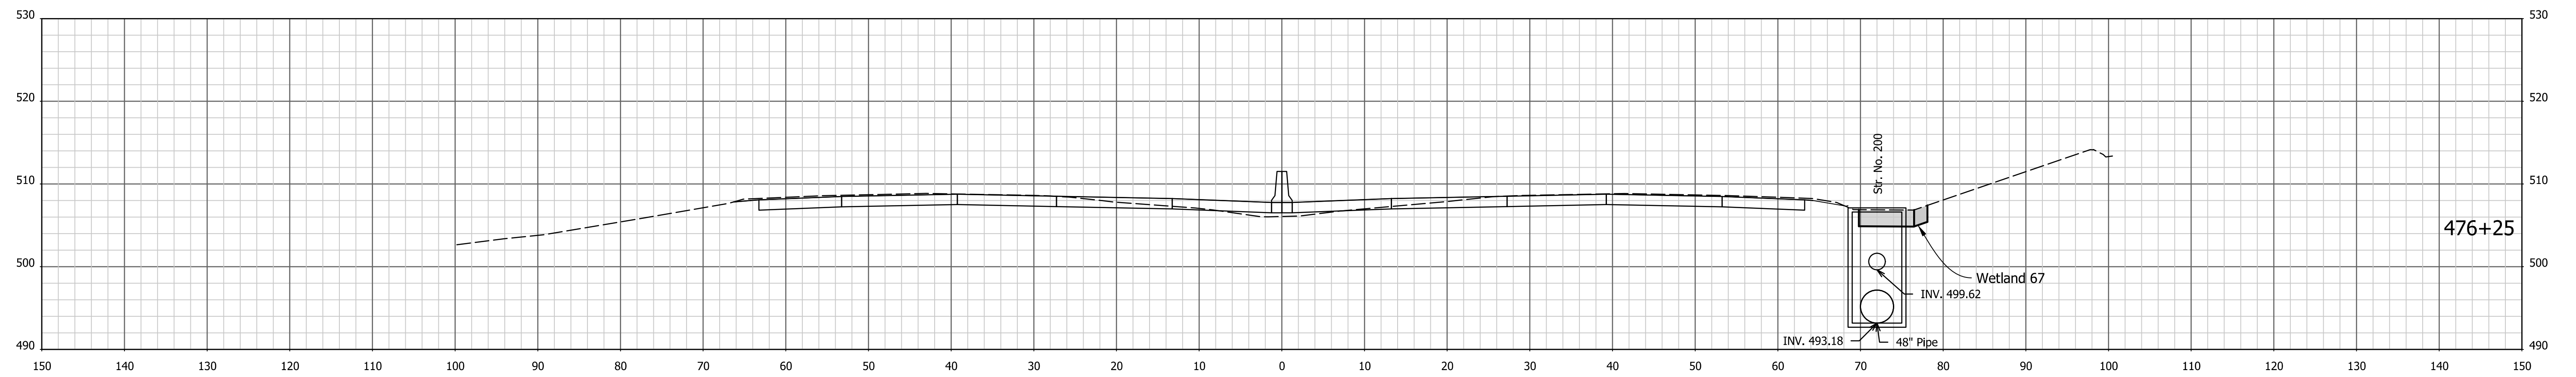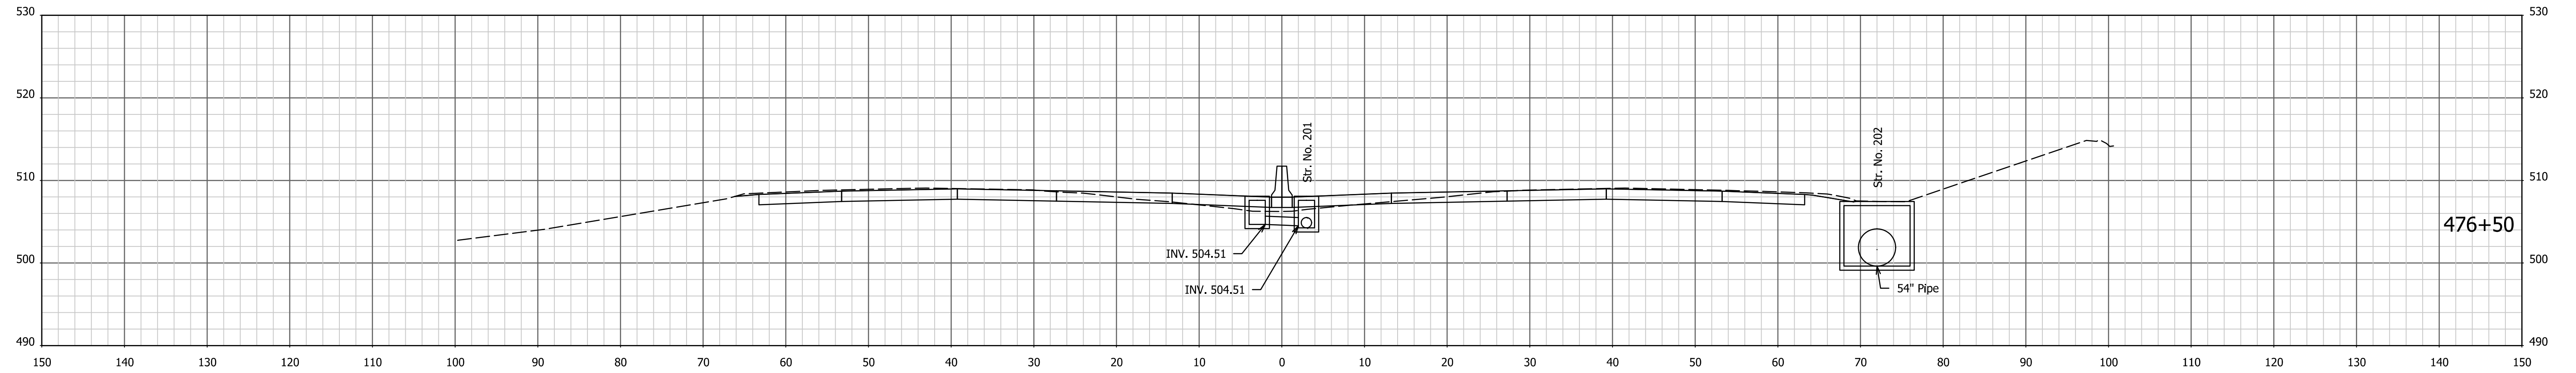

1/4/7/2022 4:05:26 PM I:\200035 - I65 ATL\09road\04 Design files\02 DGN\Plans\200035\_29\_Sht\_Xsec\_Line PR-Q.dgn




RECOMMENDED FOR APPROVAL \_\_\_\_\_  
 DESIGN ENGINEER \_\_\_\_\_ DATE \_\_\_\_\_

DESIGNED: AMD \_\_\_\_\_ DRAWN: JJP \_\_\_\_\_  
 CHECKED: DJG \_\_\_\_\_ CHECKED: DJG \_\_\_\_\_

INDIANA  
 DEPARTMENT OF TRANSPORTATION

CROSS SECTIONS  
 STA. 476+00 TO STA. 476+50 "PR-Q"

HORIZONTAL SCALE	BRIDGE FILE
1" = 10'	N/A
VERTICAL SCALE	DESIGNATION
1" = 10'	1700135
SURVEY BOOK	SHEETS
Electronic	67 of 246
CONTRACT	PROJECT
R-41529	1700135

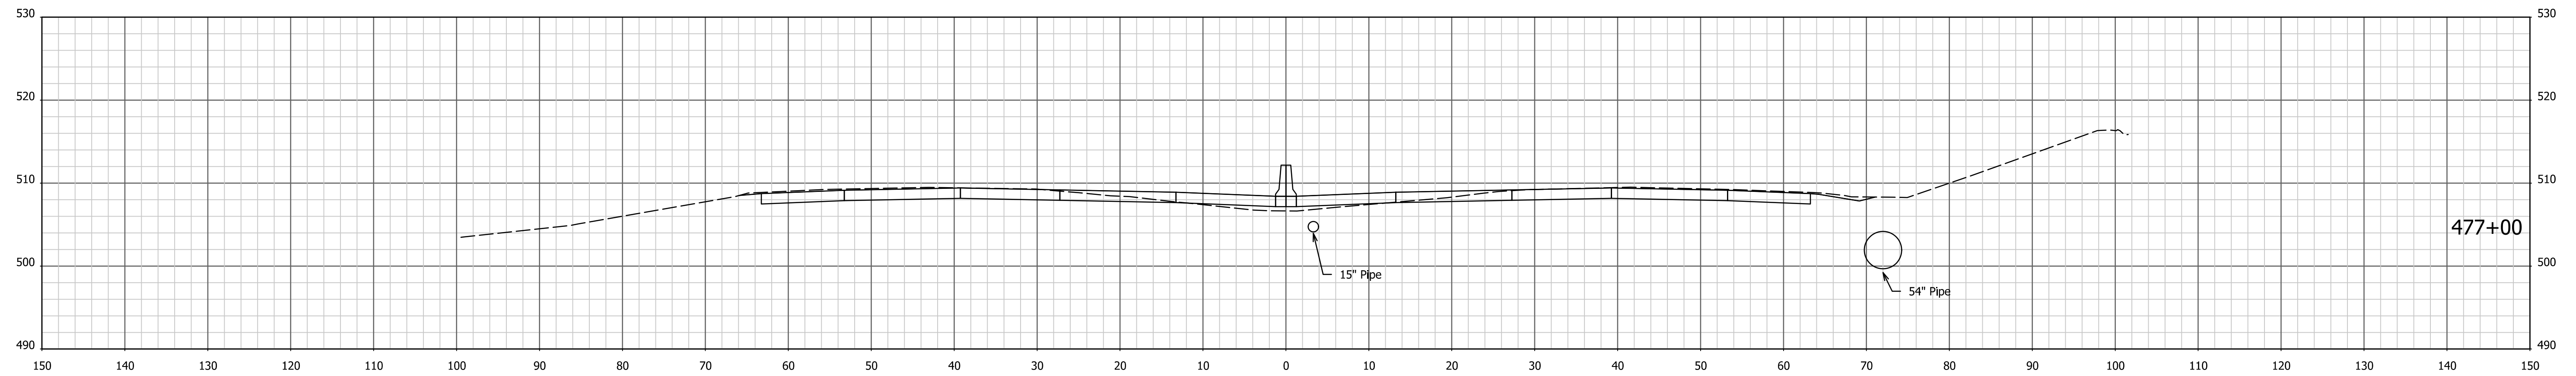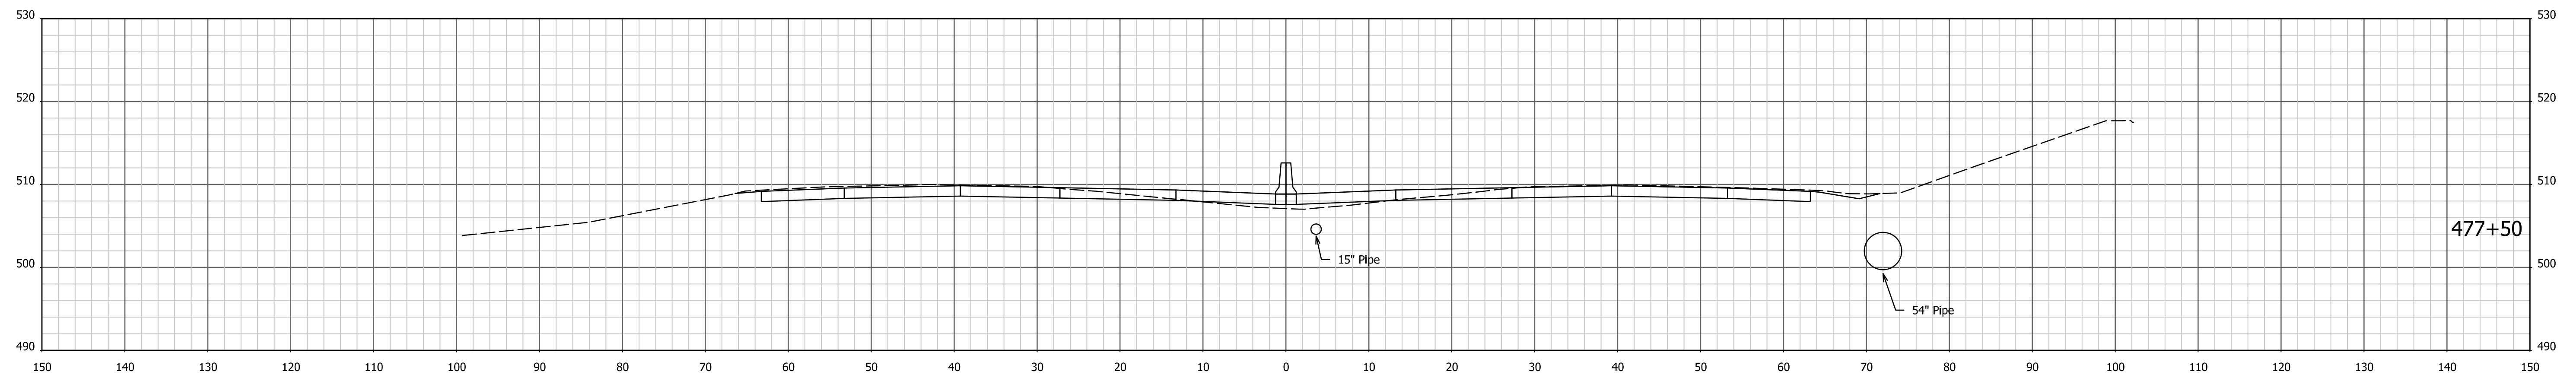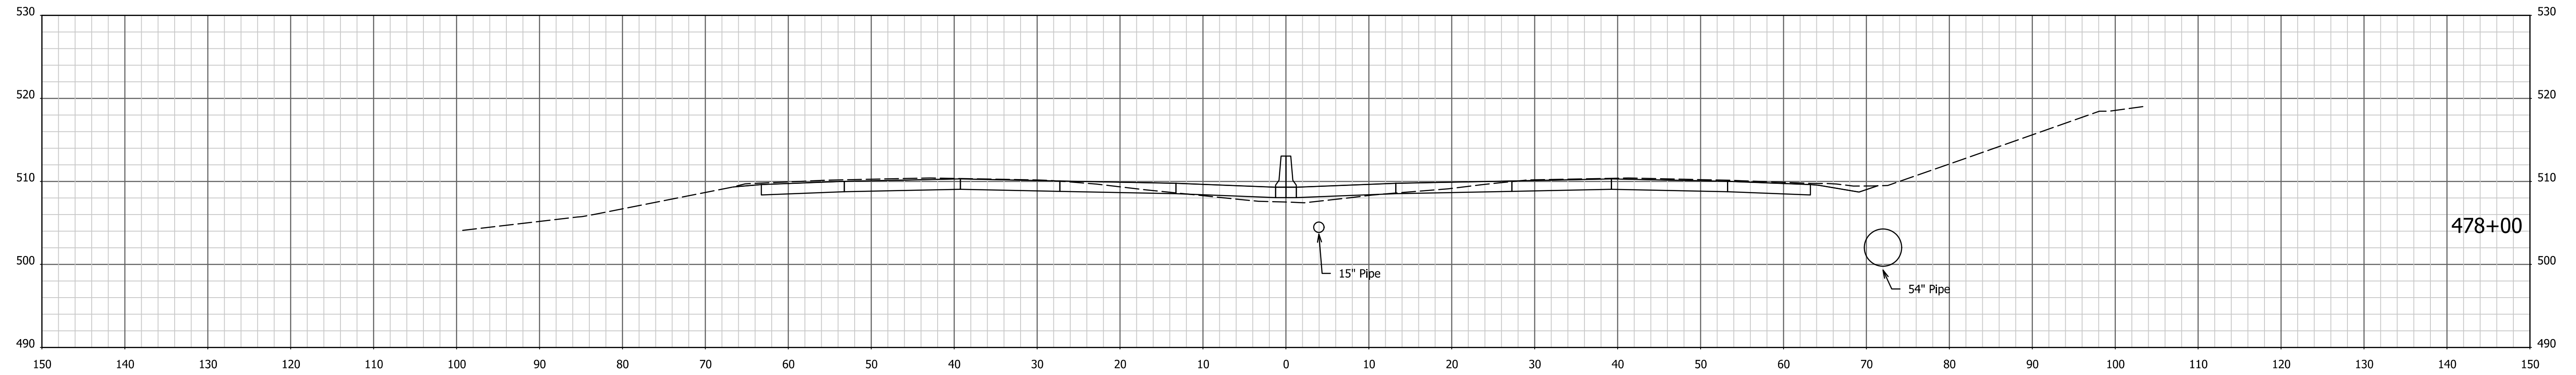



1/4/7/2022 4:05:28 PM I:\200035 - I65 ATL\09road\04 Design files\02 DGN\Plans\200035\_29\_Sht\_Xsec\_Line PR-Q.dgn

RECOMMENDED FOR APPROVAL _____	DESIGN ENGINEER _____	DATE _____
DESIGNED: AMD _____	DRAWN: JJP _____	
CHECKED: DJG _____	CHECKED: DJG _____	

**INDIANA  
DEPARTMENT OF TRANSPORTATION**

**CROSS SECTIONS**  
STA. 477+00 TO STA. 478+00 "PR-Q"

HORIZONTAL SCALE 1" = 10'	BRIDGE FILE N/A
VERTICAL SCALE 1" = 10'	DESIGNATION 1700135
SURVEY BOOK Electronic	SHEETS 68 of 246
CONTRACT R-41529	PROJECT 1700135

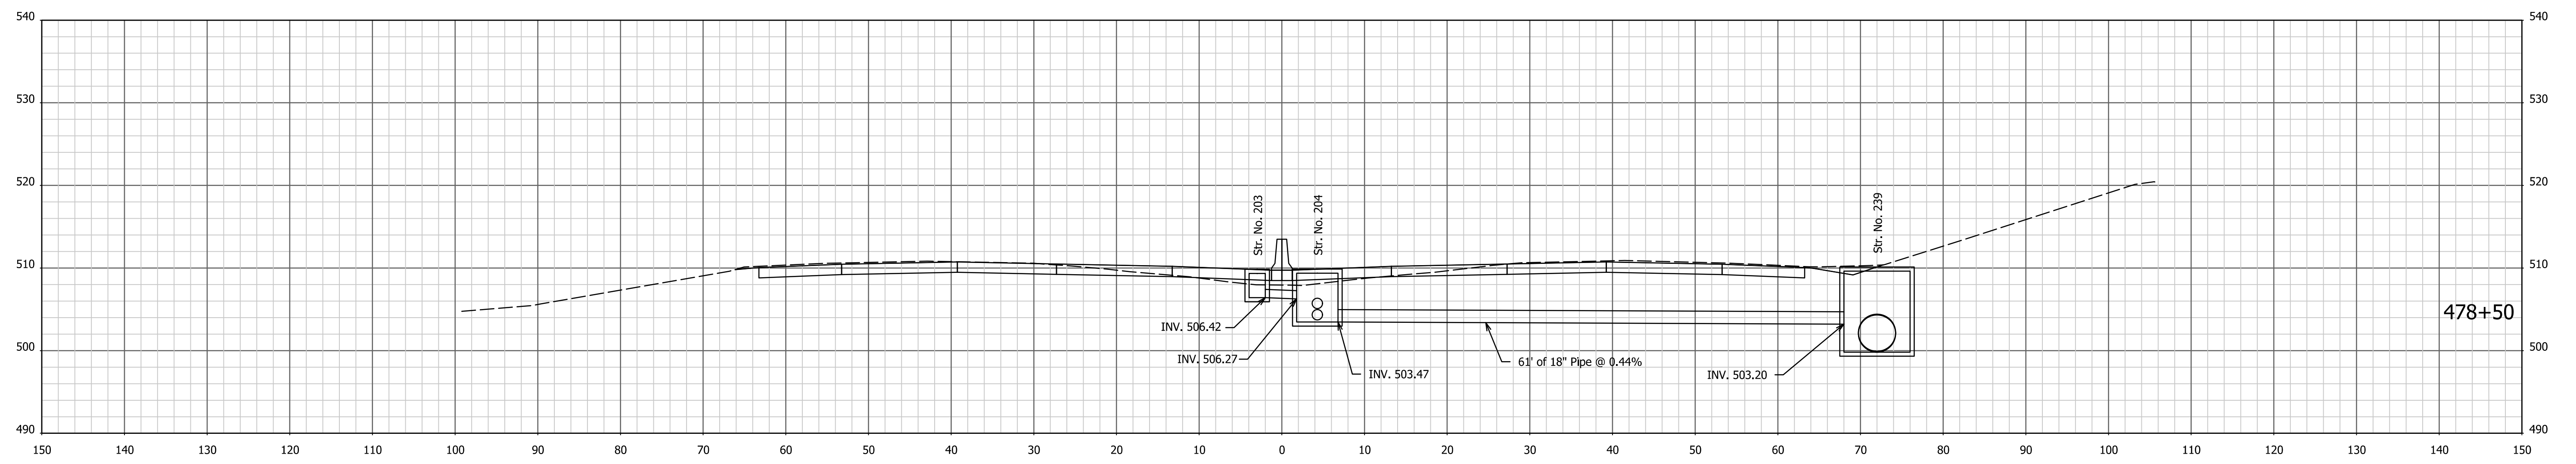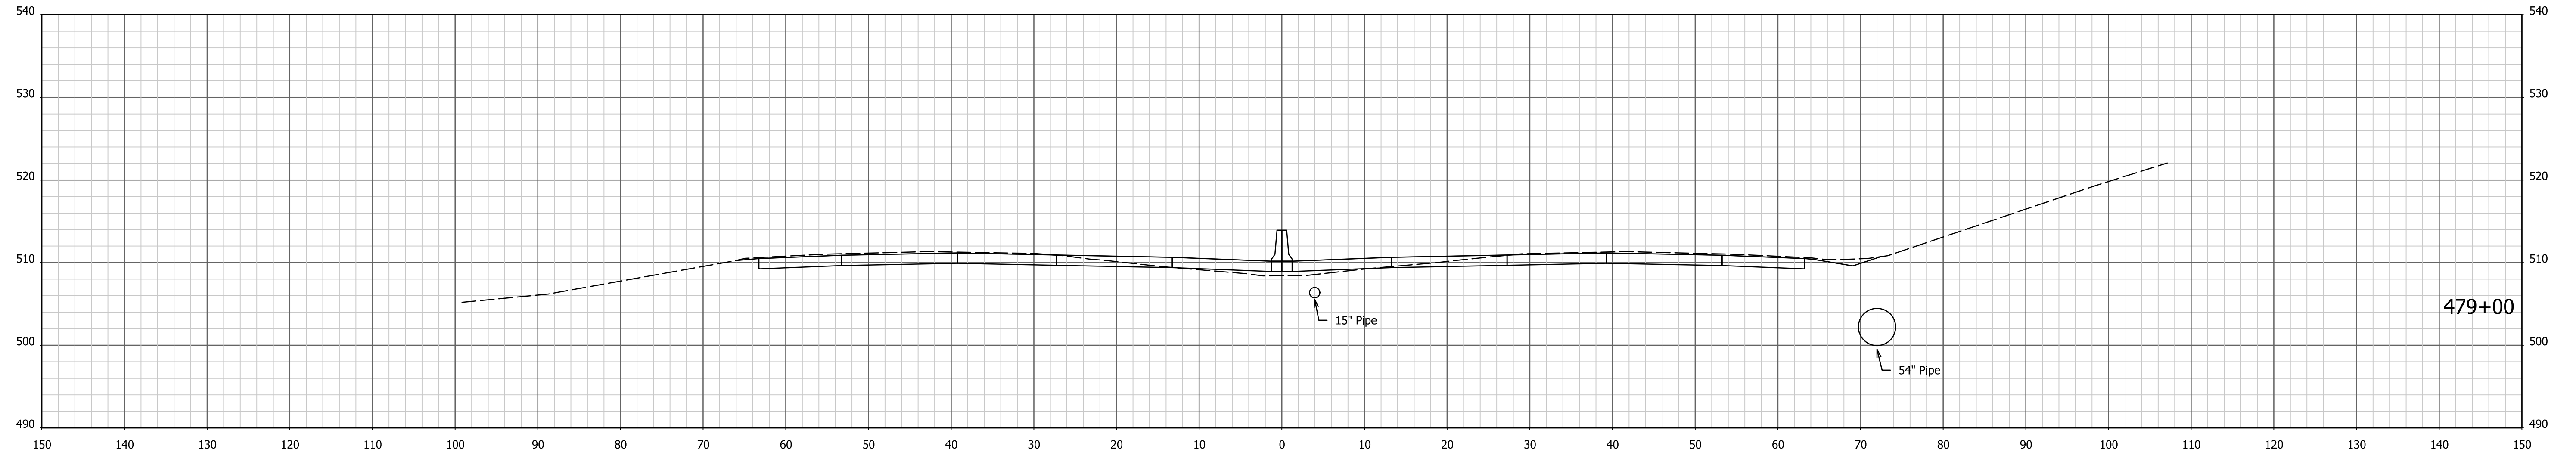



1/4/7/2022 4:05:29 PM I:\200035 - I65 ATL\09road\04 Design files\02 DGINV\Plans\200035\_29\_Sht\_Xsec\_Line PR-Q.dgn

RECOMMENDED FOR APPROVAL _____	DESIGN ENGINEER _____	DATE _____
DESIGNED: AMD _____	DRAWN: JJP _____	
CHECKED: DJG _____	CHECKED: DJG _____	

**INDIANA**  
**DEPARTMENT OF TRANSPORTATION**

**CROSS SECTIONS**  
STA. 478+50 TO STA. 479+00 "PR-Q"

HORIZONTAL SCALE 1" = 10'	BRIDGE FILE N/A
VERTICAL SCALE 1" = 10'	DESIGNATION 1700135
SURVEY BOOK Electronic	SHEETS 69 of 246
CONTRACT R-41529	PROJECT 1700135

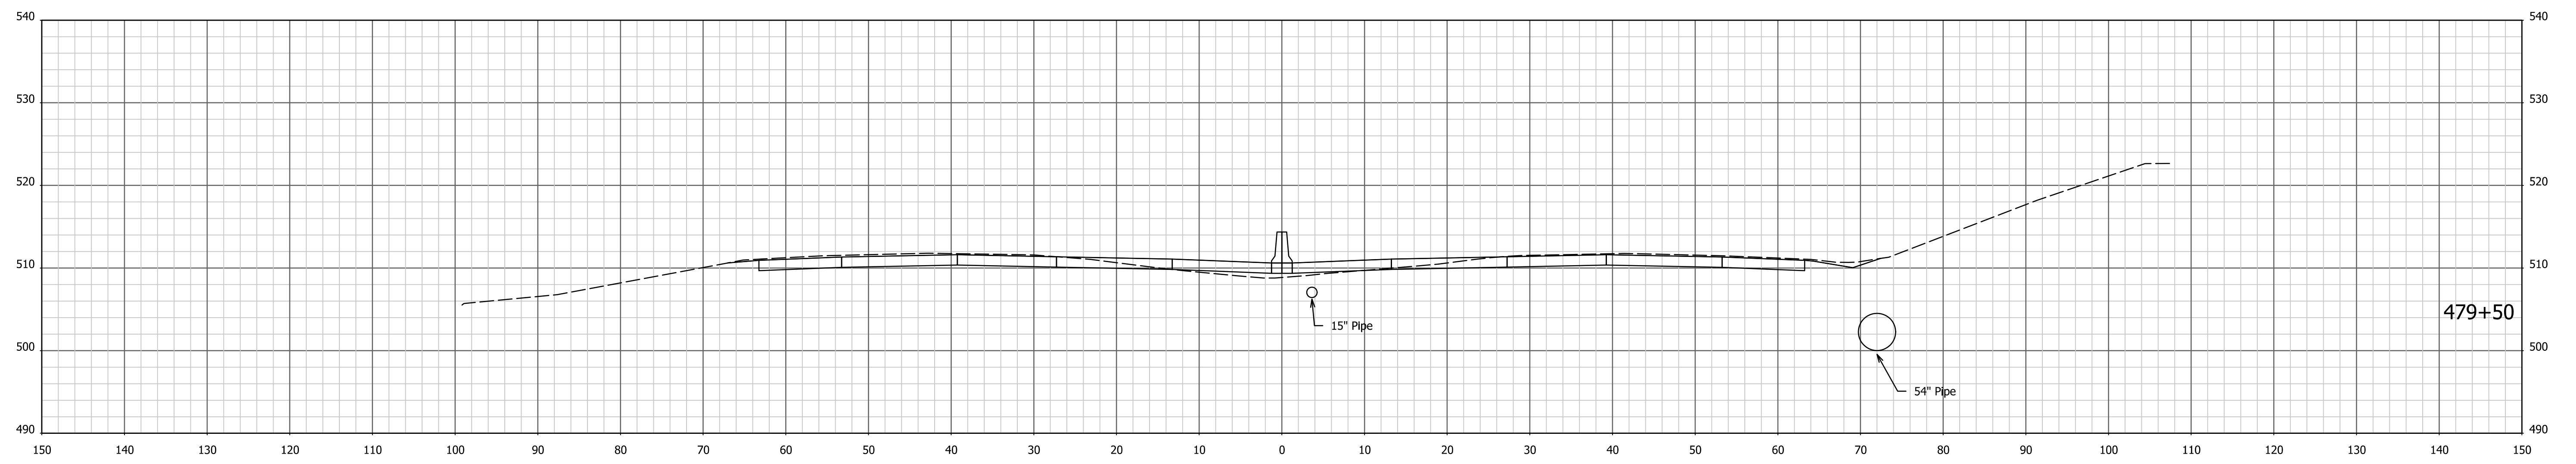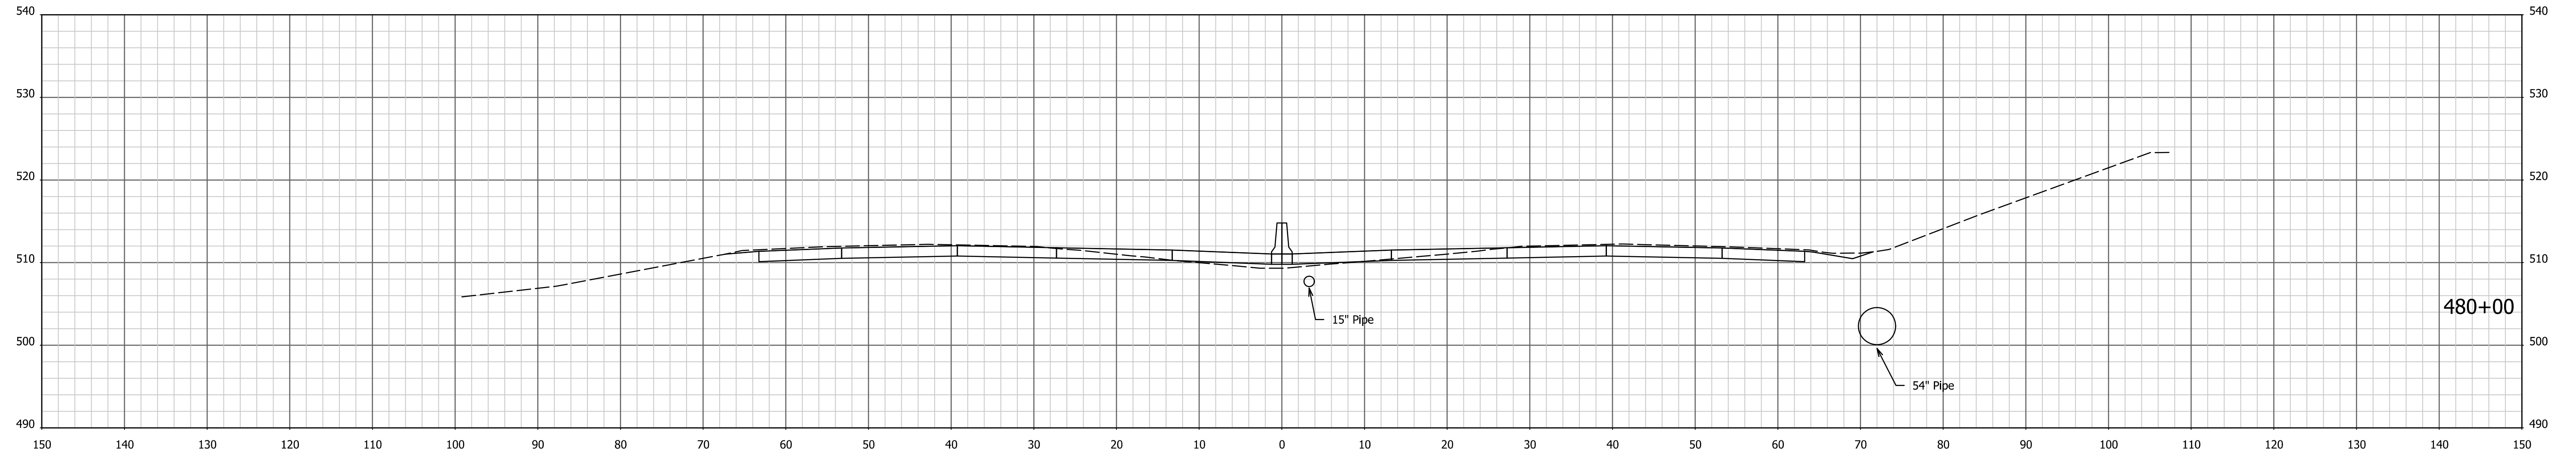



1/4/7/2022 4:05:31 PM I:\200035 - I65 ATL\09road\04 Design files\02 DGN\Plans\200035\_29\_Sht\_Xsec\_Line PR-Q.dgn

RECOMMENDED FOR APPROVAL _____	DESIGN ENGINEER _____	DATE _____
DESIGNED: AMD _____	DRAWN: JJP _____	
CHECKED: DJG _____	CHECKED: DJG _____	

**INDIANA**  
**DEPARTMENT OF TRANSPORTATION**

**CROSS SECTIONS**  
STA. 479+50 TO STA. 480+00 "PR-Q"

HORIZONTAL SCALE 1" = 10'	BRIDGE FILE N/A
VERTICAL SCALE 1" = 10'	DESIGNATION 1700135
SURVEY BOOK Electronic	SHEETS 70 of 246
CONTRACT R-41529	PROJECT 1700135

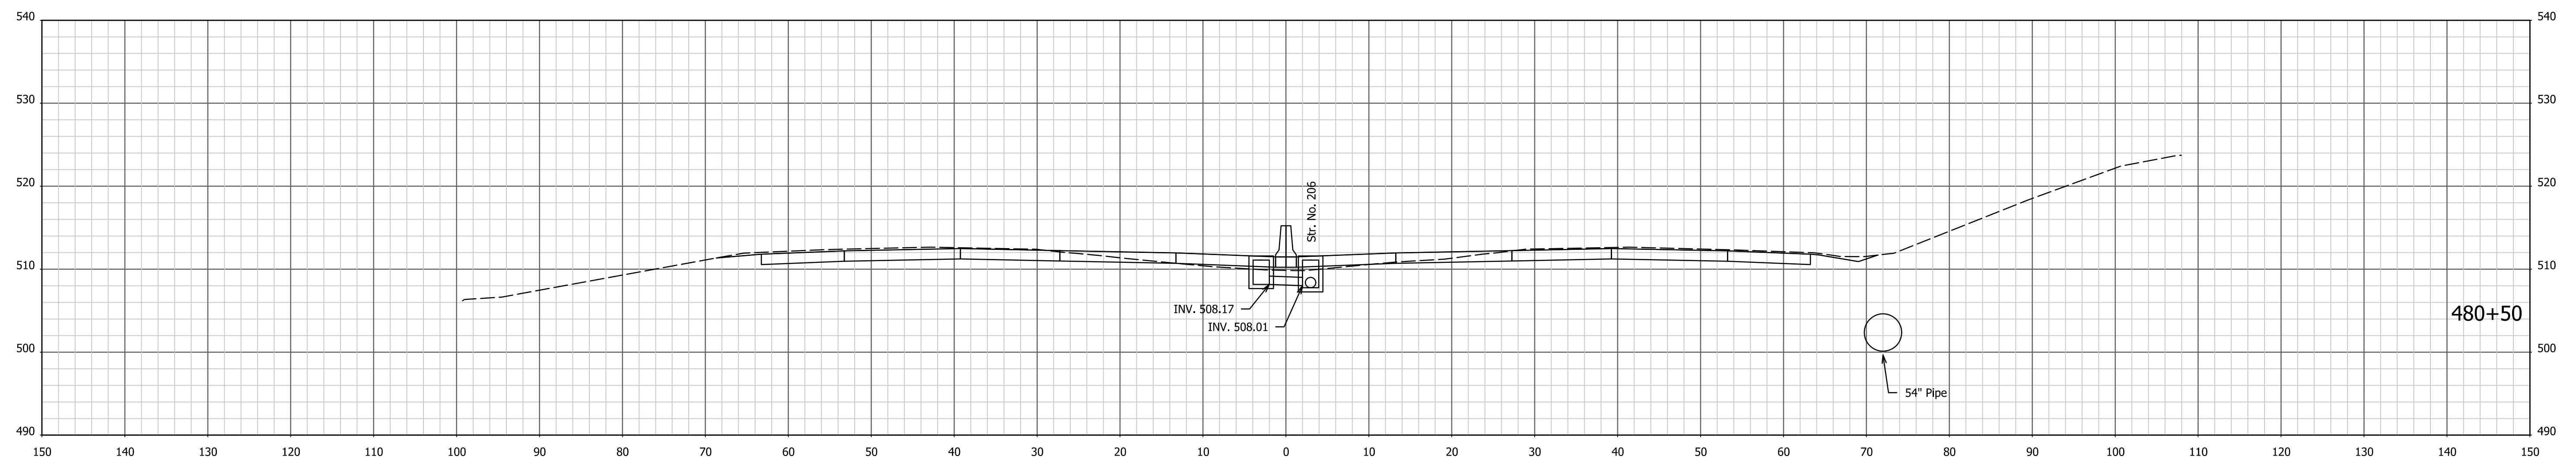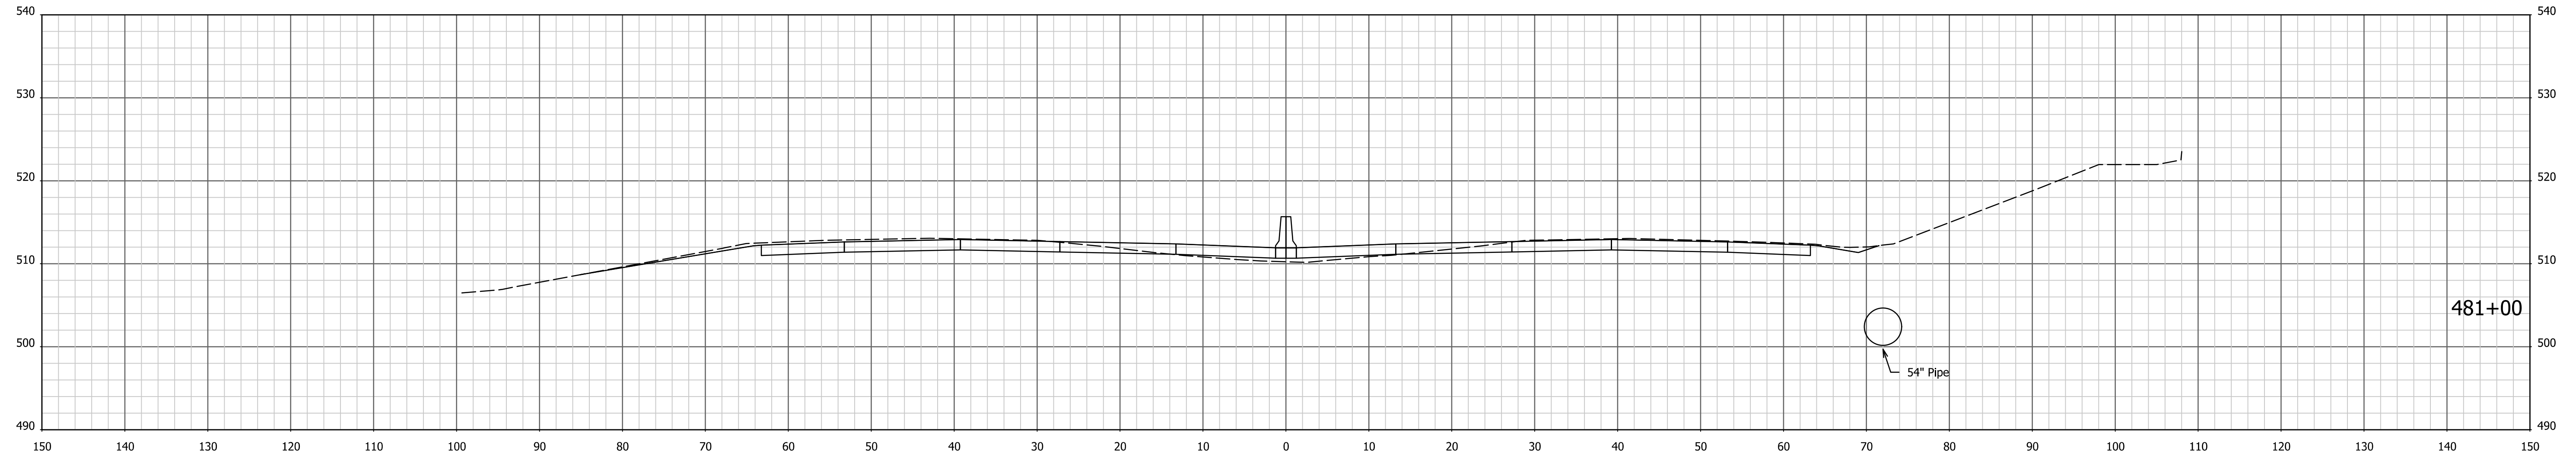



I:\4\7\2022 - 4:05:32 PM - I:\200035 - I65 ATL\09road\04 Design files\02 DGN\Plans\200035\_29\_Sht\_Xsec\_Line PR-Q.dgn

RECOMMENDED FOR APPROVAL _____	DESIGN ENGINEER _____	DATE _____
DESIGNED: AMD _____	DRAWN: JJP _____	
CHECKED: DJG _____	CHECKED: DJG _____	

**INDIANA  
DEPARTMENT OF TRANSPORTATION**

**CROSS SECTIONS**  
STA. 480+50 TO STA. 481+00 "PR-Q"

HORIZONTAL SCALE 1" = 10'	BRIDGE FILE N/A
VERTICAL SCALE 1" = 10'	DESIGNATION 1700135
SURVEY BOOK Electronic	SHEETS 71 of 246
CONTRACT R-41529	PROJECT 1700135

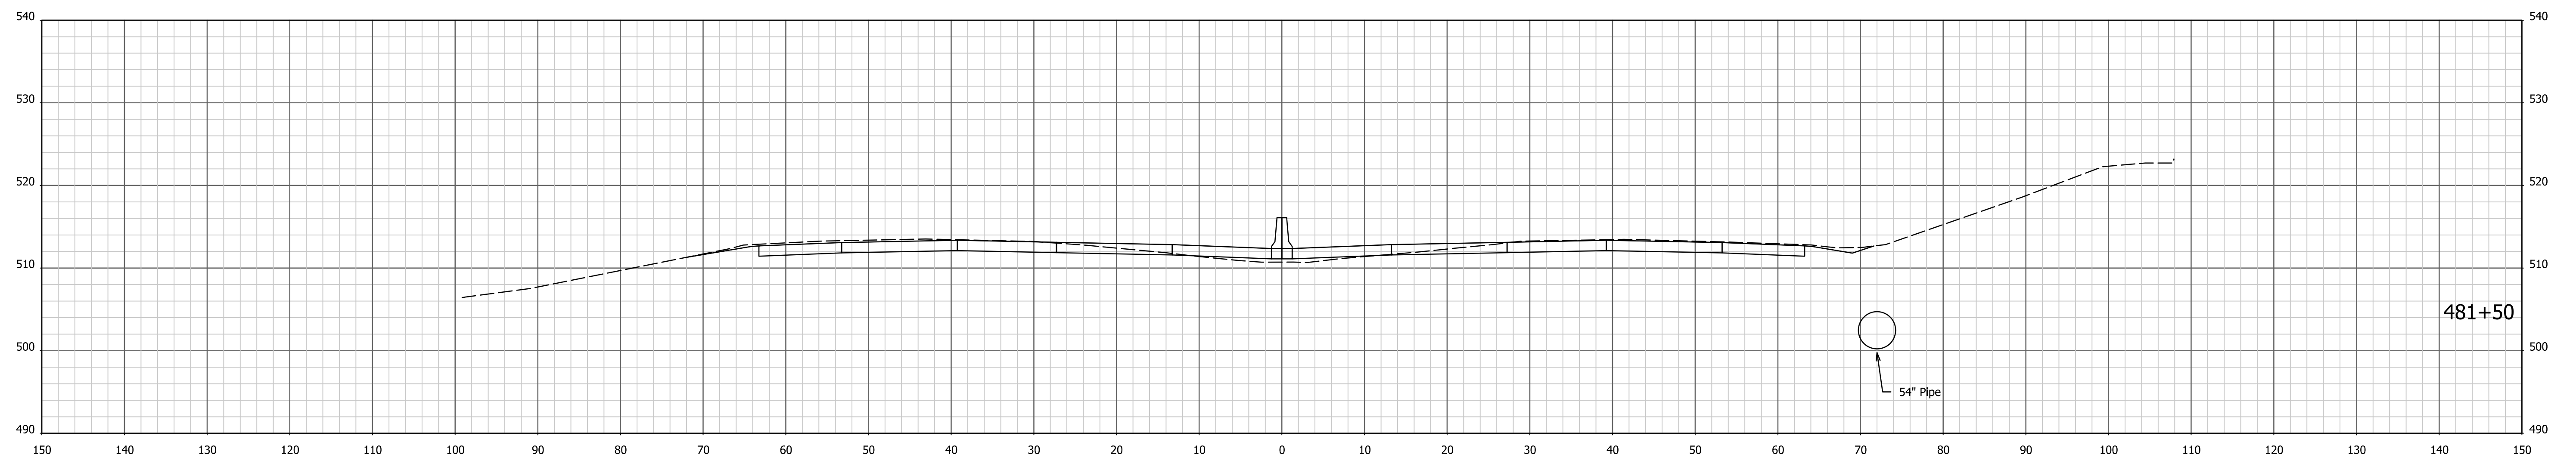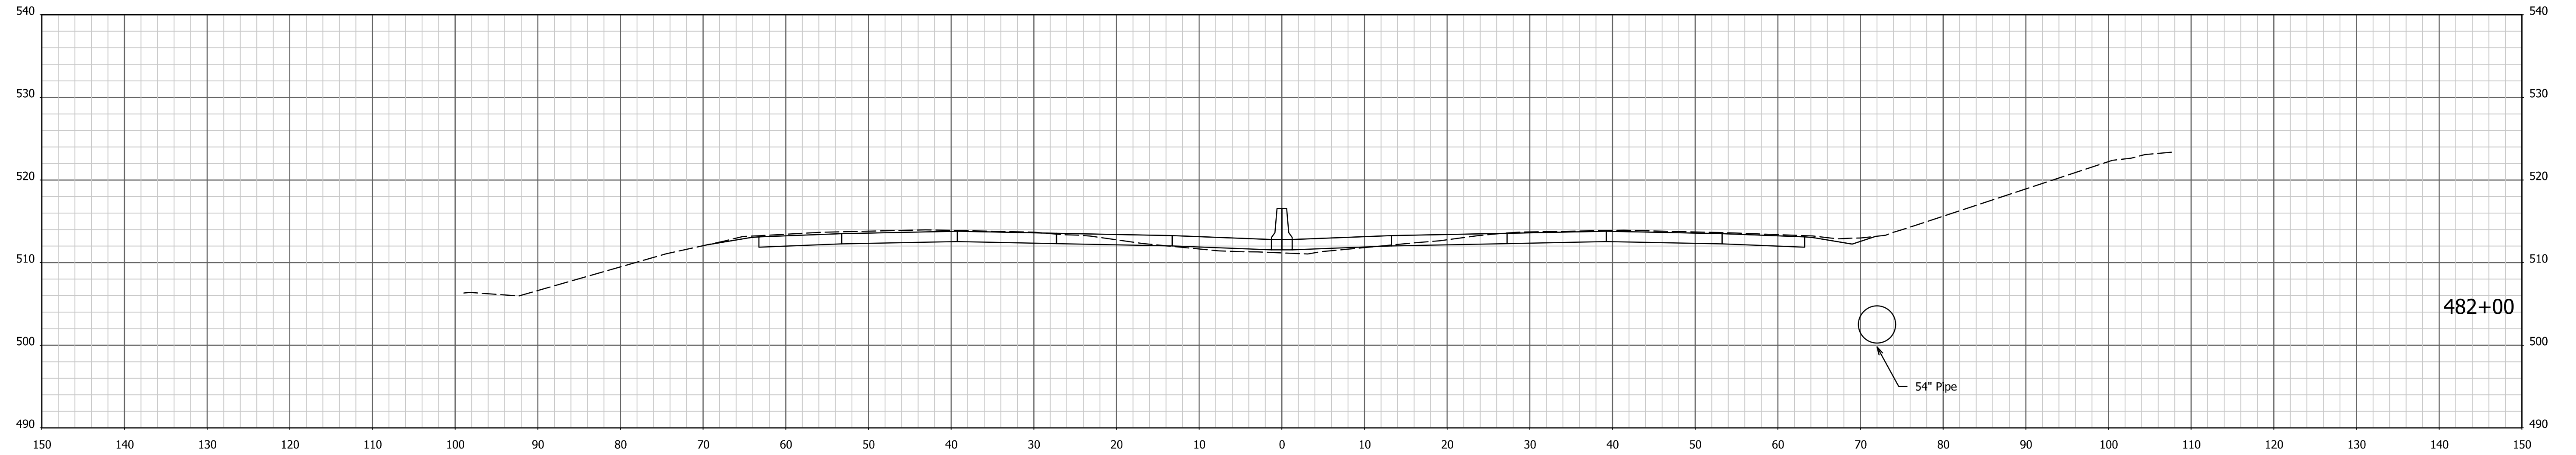

I:\4\7\2022 - 4:05:34 PM - I:\200035 - I65 ATL\09road\04 Design files\02 DGN\Plans\200035\_29\_Sht\_Xsec\_Line PR-Q.dgn


RECOMMENDED FOR APPROVAL _____	DESIGN ENGINEER _____	DATE _____
DESIGNED: AMD _____	DRAWN: JJP _____	
CHECKED: DJG _____	CHECKED: DJG _____	

**INDIANA**  
**DEPARTMENT OF TRANSPORTATION**


**CROSS SECTIONS**  
STA. 481+50 TO STA. 482+00 "PR-Q"

HORIZONTAL SCALE 1" = 10'	BRIDGE FILE N/A
VERTICAL SCALE 1" = 10'	DESIGNATION 1700135
SURVEY BOOK Electronic	SHEETS 72 of 246
CONTRACT R-41529	PROJECT 1700135



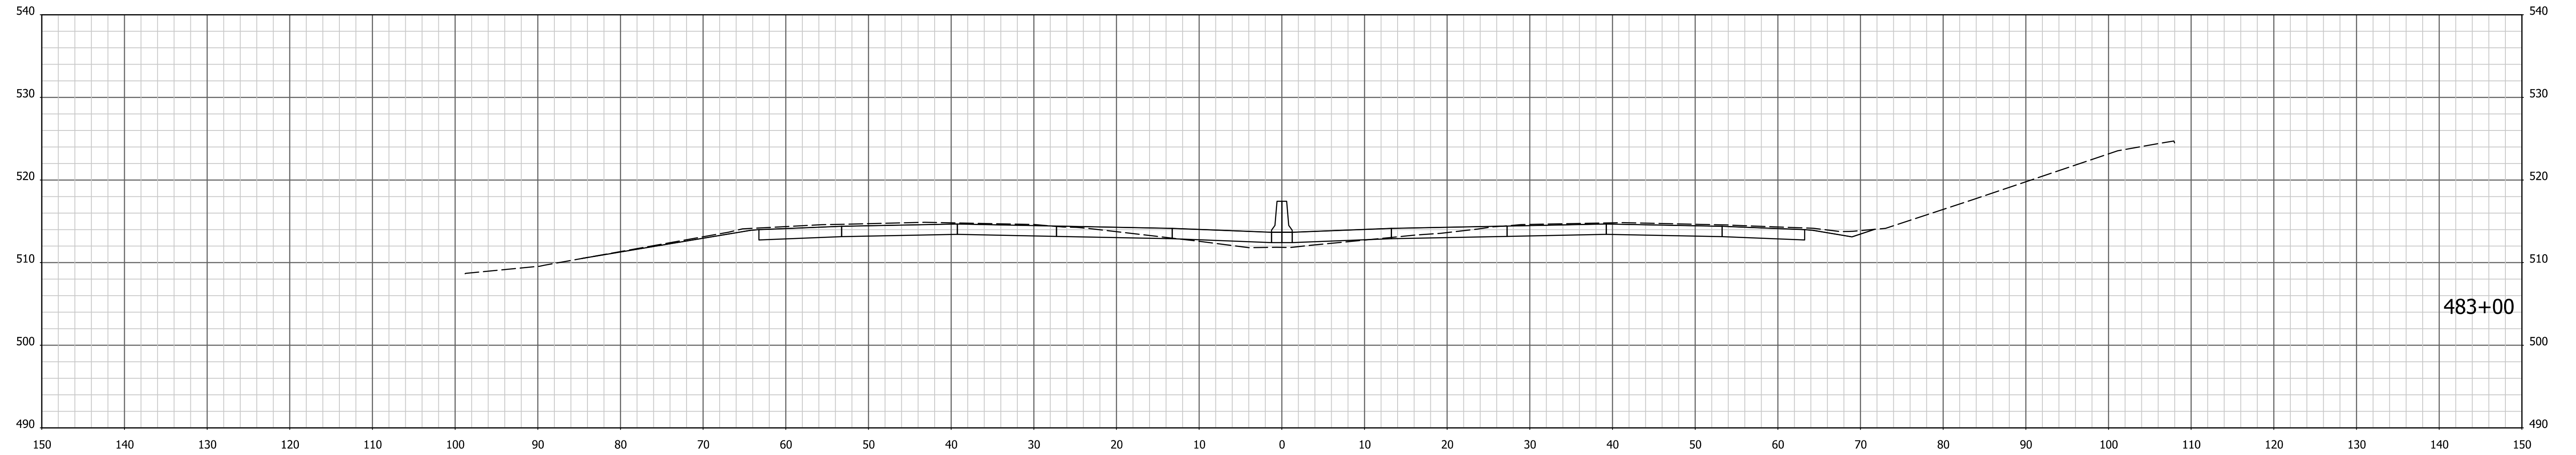

483+00

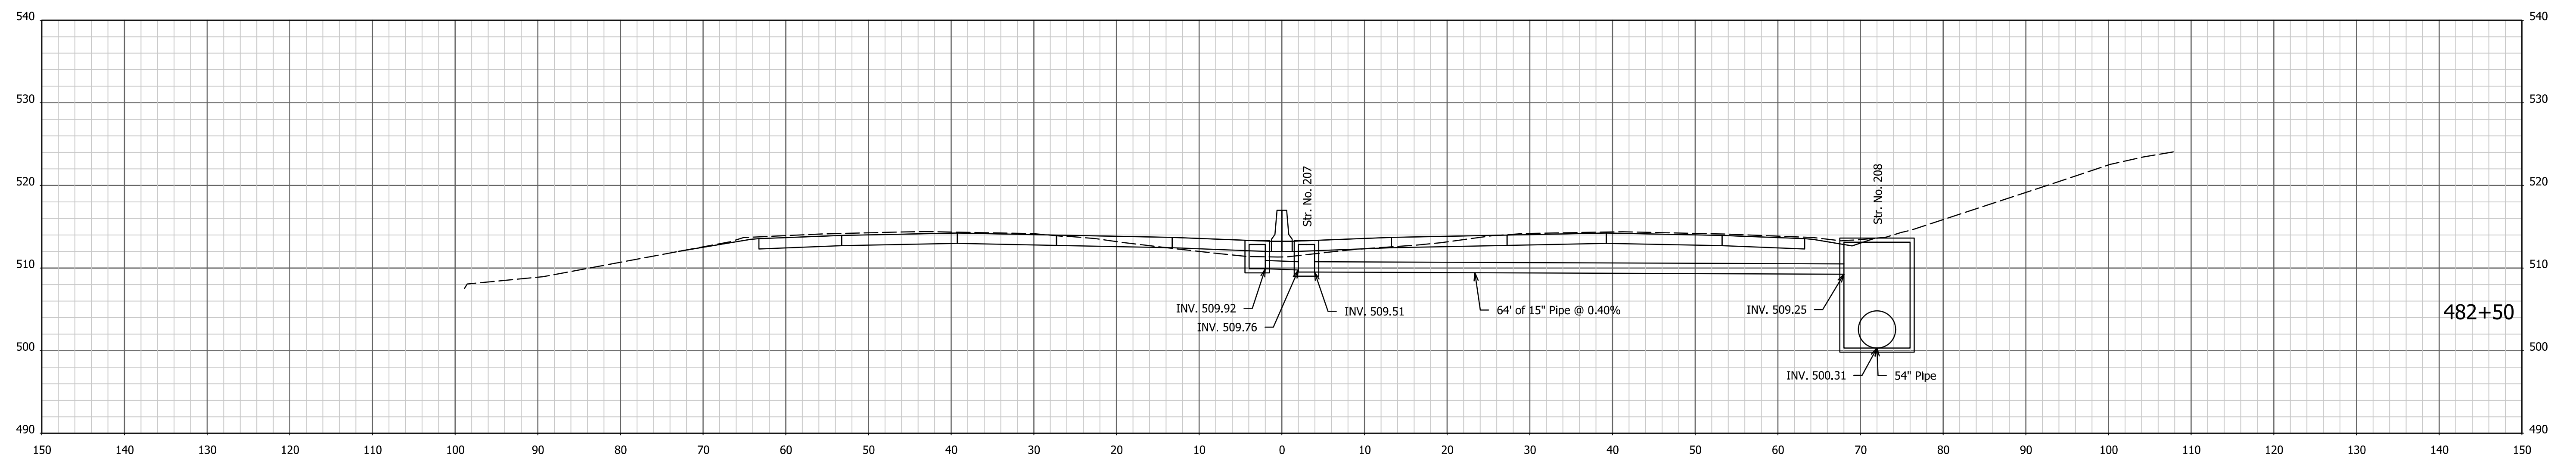

482+50

Str. No. 207  
 INV. 509.92  
 INV. 509.76  
 INV. 509.51  
 64" of 15" Pipe @ 0.40%  
 INV. 509.25  
 Str. No. 208  
 INV. 500.31  
 54" Pipe



1/4/7/2022 4:05:35 PM I:\200035 - I65 ATL\09road\04 Design files\02 DGN\Plans\200035\_29\_Sht\_Xsec\_Line PR-Q.dgn

RECOMMENDED FOR APPROVAL \_\_\_\_\_  
 DESIGN ENGINEER DATE  
 DESIGNED: AMD DRAWN: JJP  
 CHECKED: DJG CHECKED: DJG

INDIANA  
 DEPARTMENT OF TRANSPORTATION

CROSS SECTIONS  
 STA. 482+50 TO STA. 483+00 "PR-Q"

HORIZONTAL SCALE	BRIDGE FILE
1" = 10'	N/A
VERTICAL SCALE	DESIGNATION
1" = 10'	1700135
SURVEY BOOK	SHEETS
Electronic	73 of 246
CONTRACT	PROJECT
R-41529	1700135

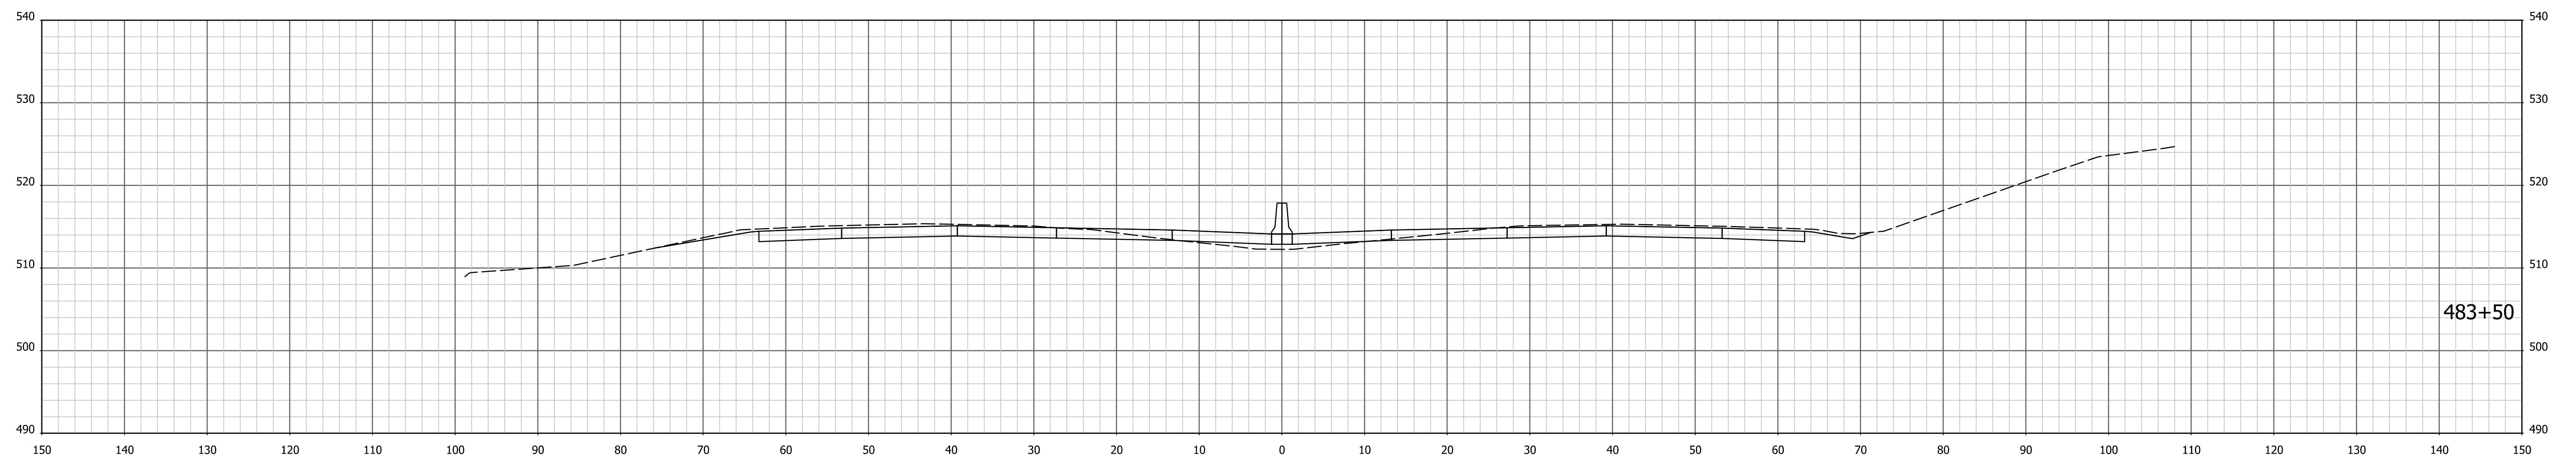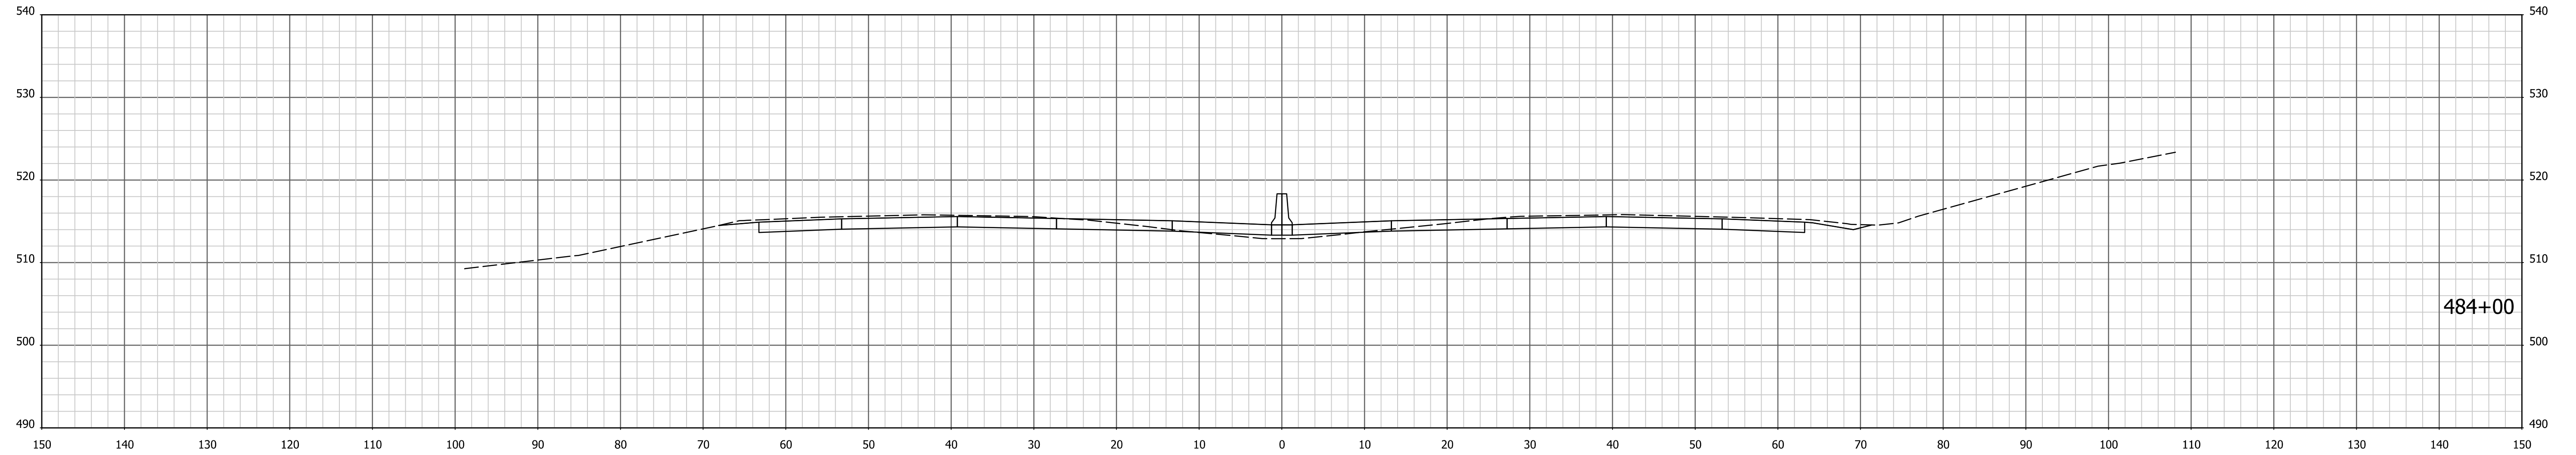



1/4/7/2022 4:05:37 PM I:\200035 - I65 ATL\09road\04 Design files\02 DGN\Plans\200035\_29\_Sht\_Xsec\_Line PR-Q.dgn

RECOMMENDED FOR APPROVAL _____	DESIGN ENGINEER _____	DATE _____
DESIGNED: AMD _____	DRAWN: JJP _____	
CHECKED: DJG _____	CHECKED: DJG _____	

**INDIANA**  
**DEPARTMENT OF TRANSPORTATION**

**CROSS SECTIONS**  
STA. 483+50 TO STA. 484+00 "PR-Q"

HORIZONTAL SCALE 1" = 10'	BRIDGE FILE N/A
VERTICAL SCALE 1" = 10'	DESIGNATION 1700135
SURVEY BOOK Electronic	SHEETS 74 of 246
CONTRACT R-41529	PROJECT 1700135

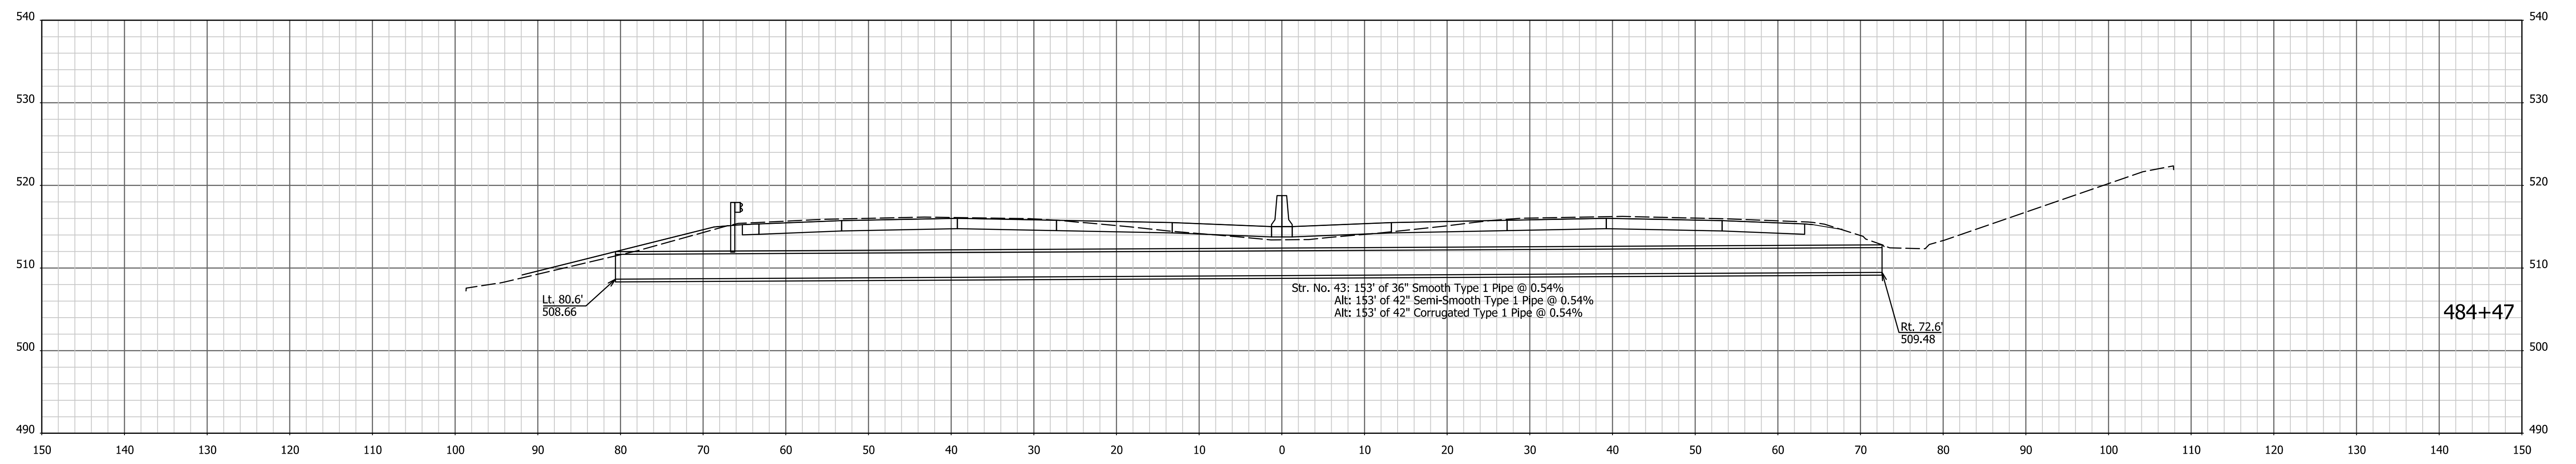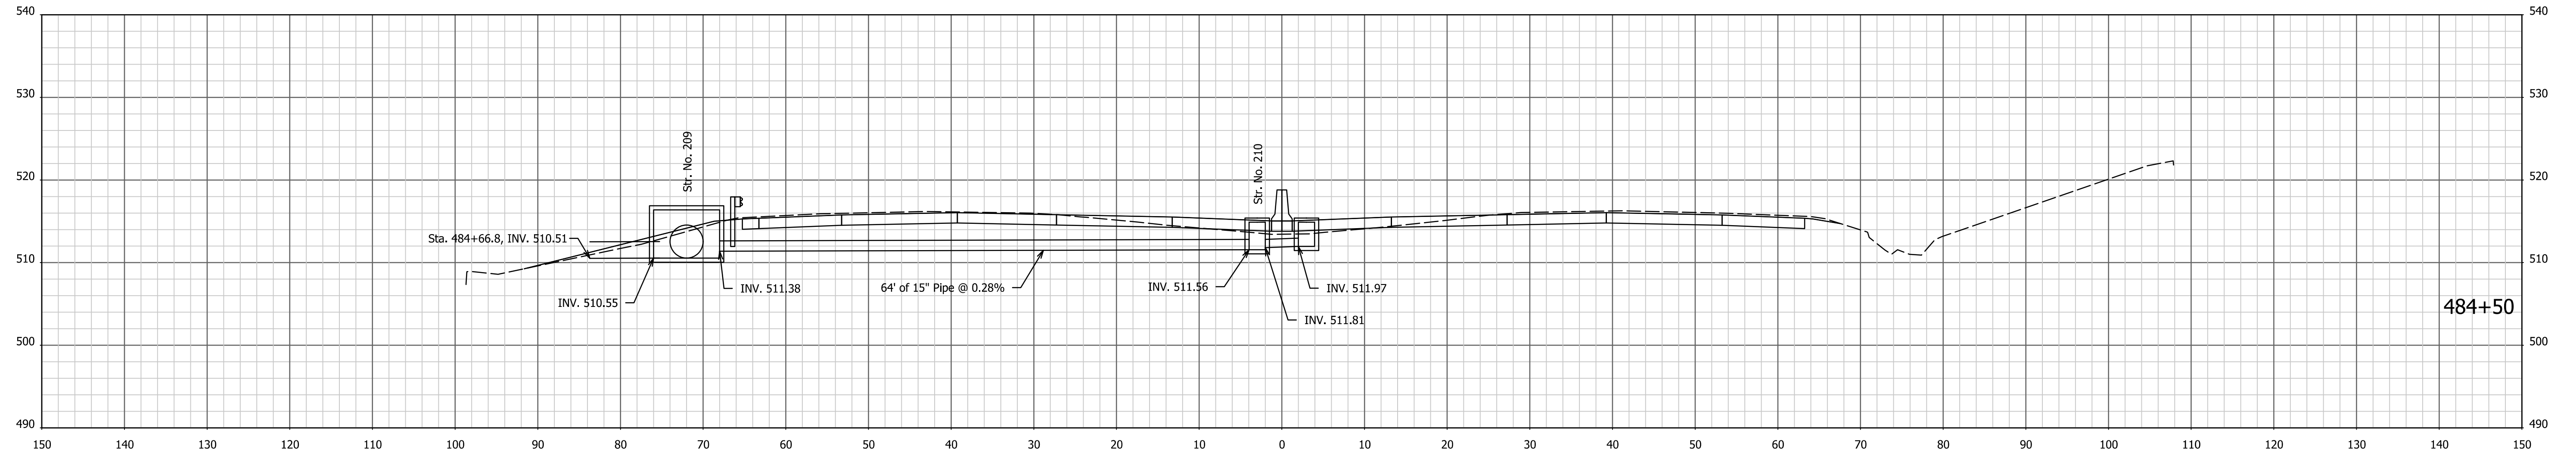




1/4/7/2022 4:05:38 PM I:\200035 - I65 ATL\09road\04 Design files\02 DGN\Plans\200035\_29\_Sht\_Xsec\_Line PR-Q.dgn

RECOMMENDED FOR APPROVAL _____	DESIGN ENGINEER _____	DATE _____
DESIGNED: AMD _____	DRAWN: JJP _____	
CHECKED: DJG _____	CHECKED: DJG _____	

**INDIANA  
DEPARTMENT OF TRANSPORTATION**

**CROSS SECTIONS**  
STA. 484+47 TO STA. 484+50 "PR-Q"

HORIZONTAL SCALE 1" = 10'	BRIDGE FILE N/A
VERTICAL SCALE 1" = 10'	DESIGNATION 1700135
SURVEY BOOK Electronic	SHEETS 75 of 246
CONTRACT R-41529	PROJECT 1700135

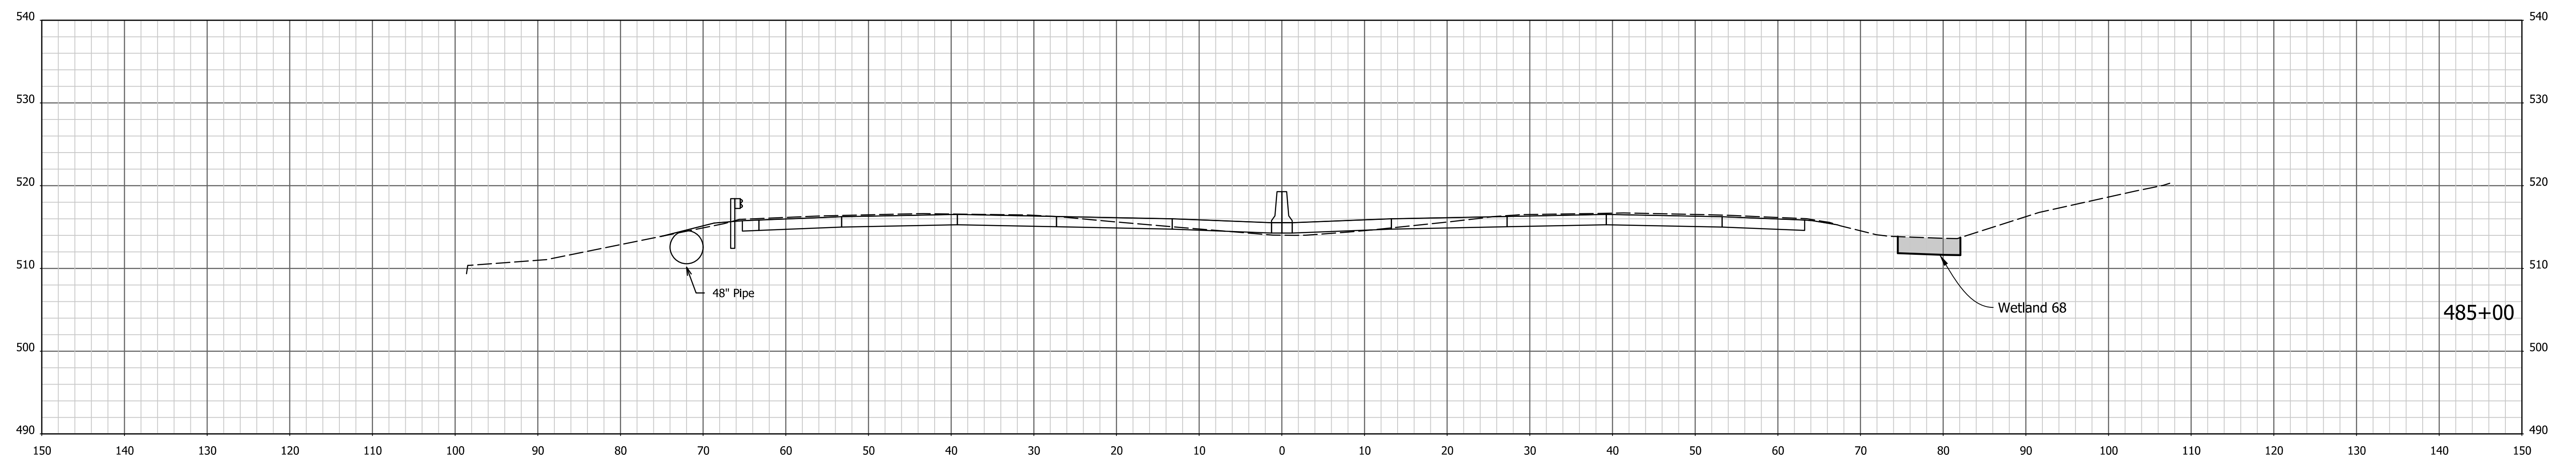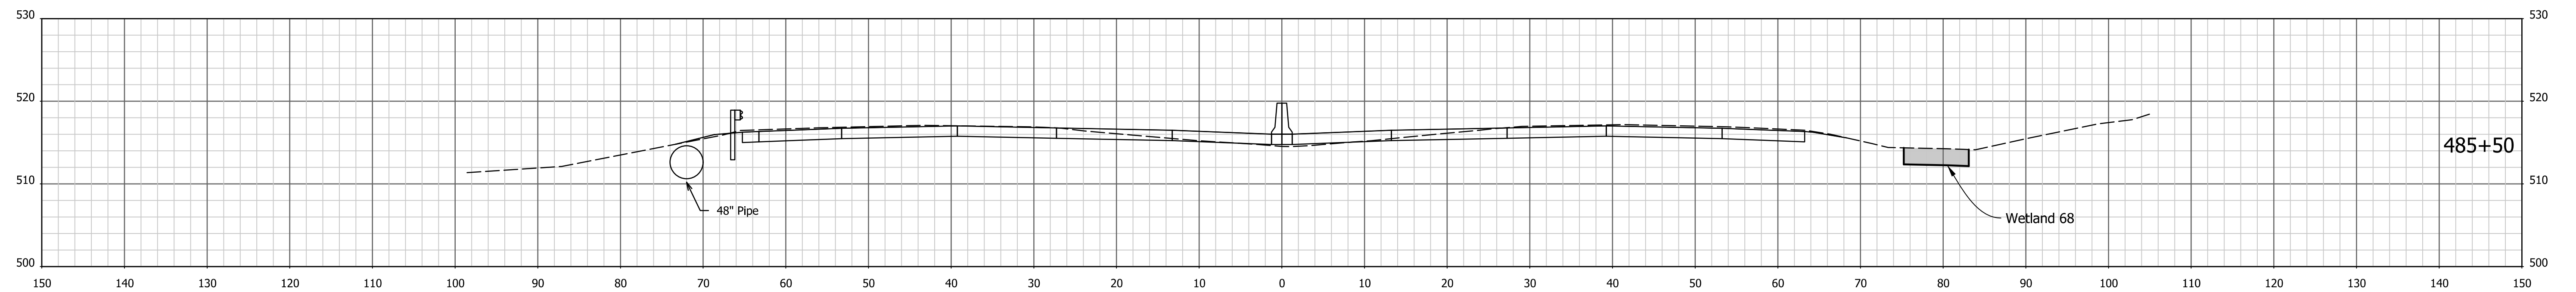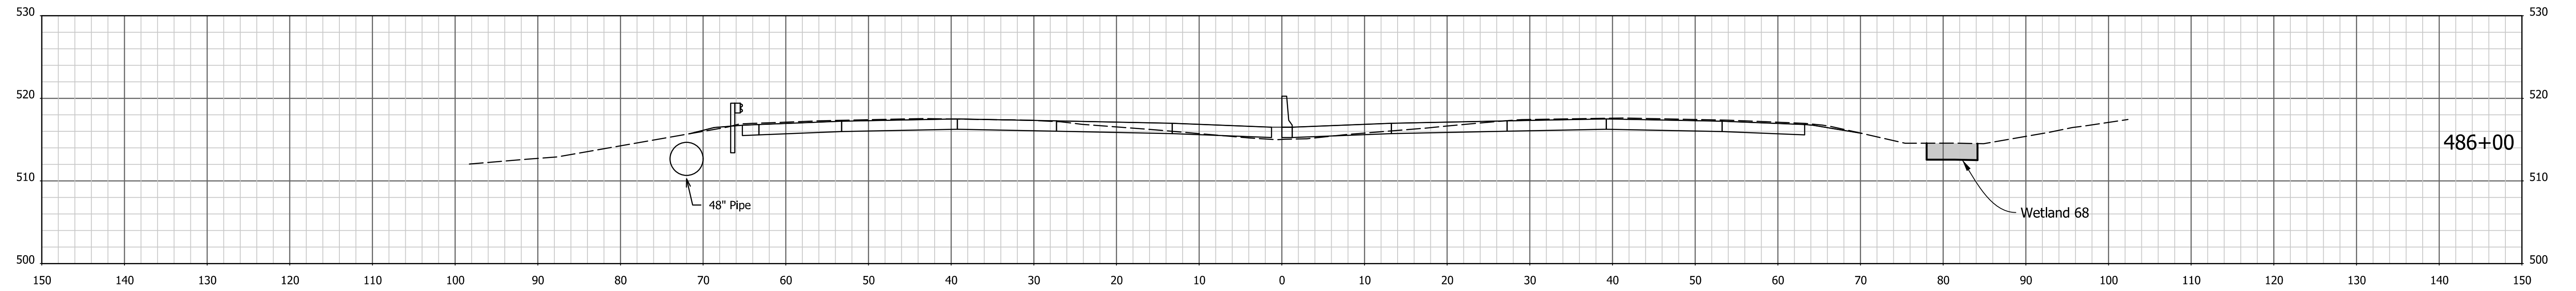

1/4/7/2022 4:05:40 PM I:\200035 - I65 ATL\09road\04 Design files\02 DGN\Plans\200035\_29\_Sht\_Xsec\_Line PR-Q.dgn




RECOMMENDED FOR APPROVAL \_\_\_\_\_  
 DESIGN ENGINEER DATE

DESIGNED: AMD DRAWN: JJP  
 CHECKED: DJG CHECKED: DJG

INDIANA  
 DEPARTMENT OF TRANSPORTATION

CROSS SECTIONS  
 STA. 485+00 TO STA. 486+00 "PR-Q"

HORIZONTAL SCALE	BRIDGE FILE
1" = 10'	N/A
VERTICAL SCALE	DESIGNATION
1" = 10'	1700135
SURVEY BOOK	SHEETS
Electronic	76 of 246
CONTRACT	PROJECT
R-41529	1700135

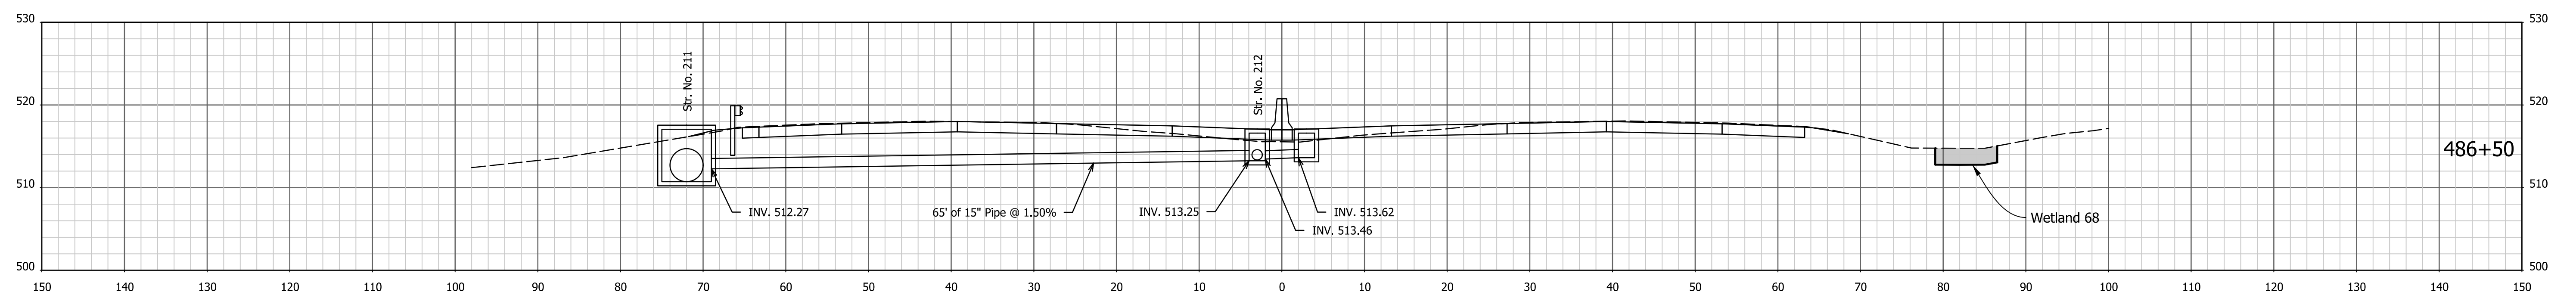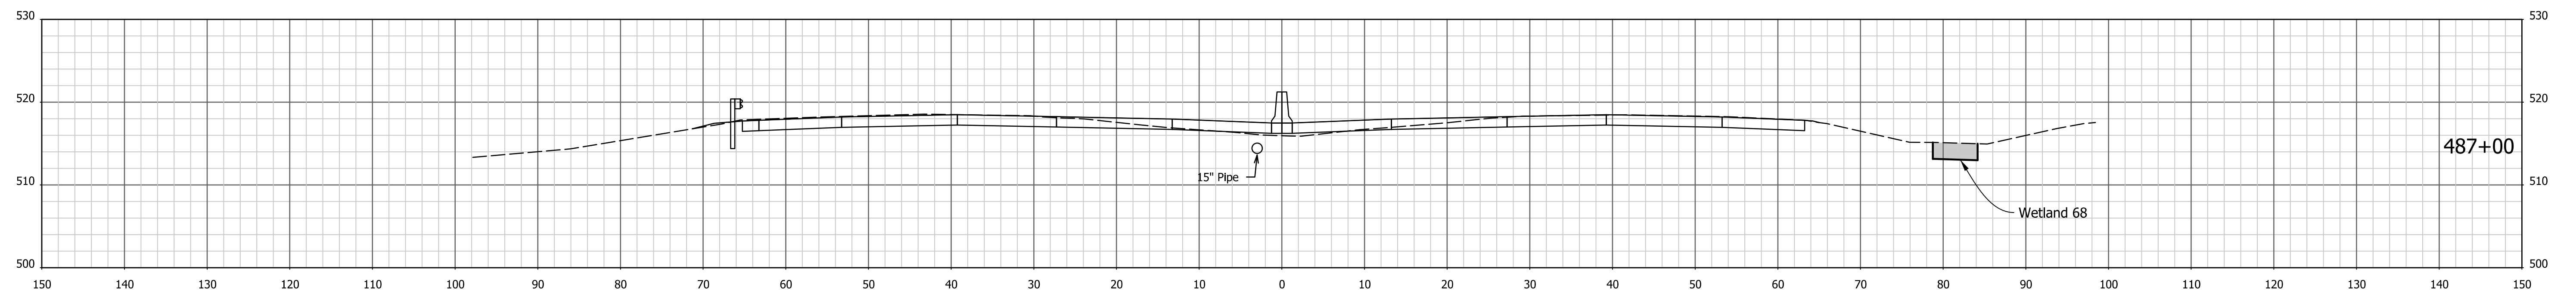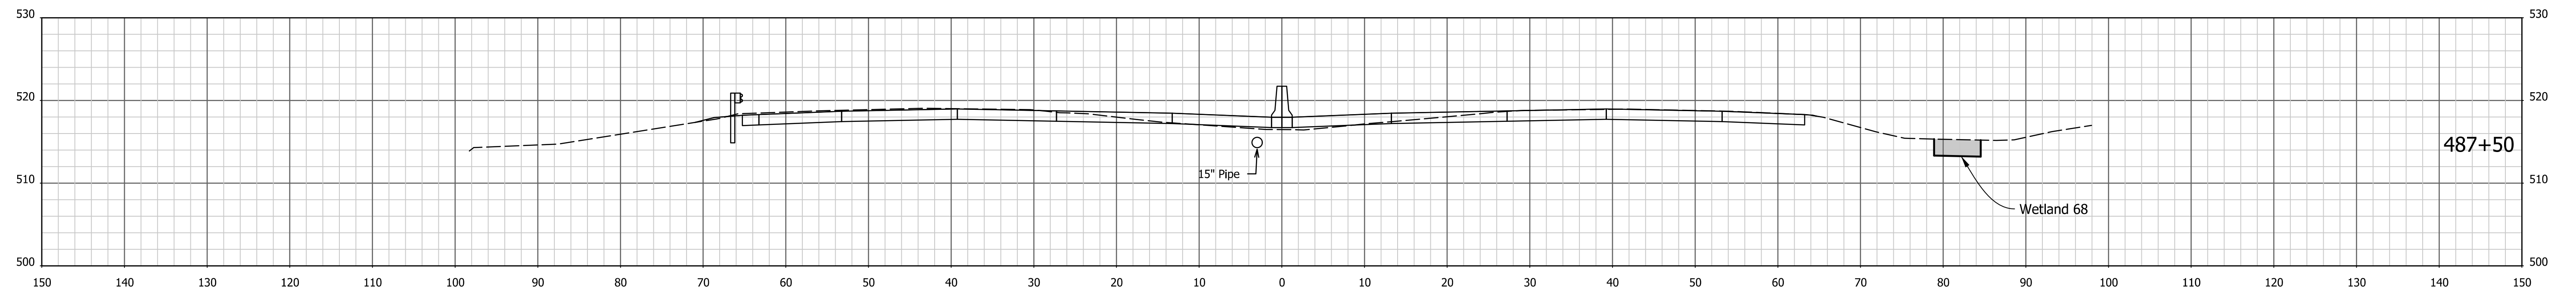




1/4/7/2022 4:05:42 PM I:\200035 - I65 ATL\09road\04 Design files\02 DGN\Plans\200035\_29\_Sht\_Xsec\_Line PR-Q.dgn

RECOMMENDED FOR APPROVAL _____	DESIGN ENGINEER _____	DATE _____
DESIGNED: AMD _____	DRAWN: JJP _____	
CHECKED: DJG _____	CHECKED: DJG _____	

INDIANA  
DEPARTMENT OF TRANSPORTATION

CROSS SECTIONS  
STA. 486+50 TO STA. 487+50 "PR-Q"

HORIZONTAL SCALE 1" = 10'	BRIDGE FILE N/A
VERTICAL SCALE 1" = 10'	DESIGNATION 1700135
SURVEY BOOK Electronic	SHEETS 77 of 246
CONTRACT R-41529	PROJECT 1700135

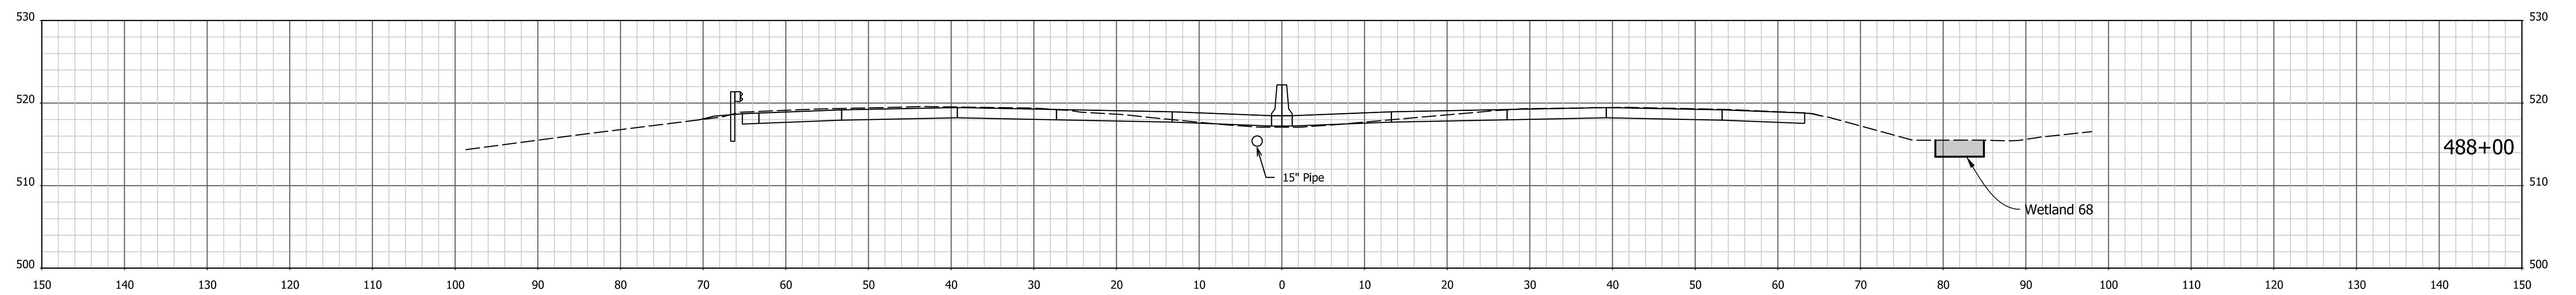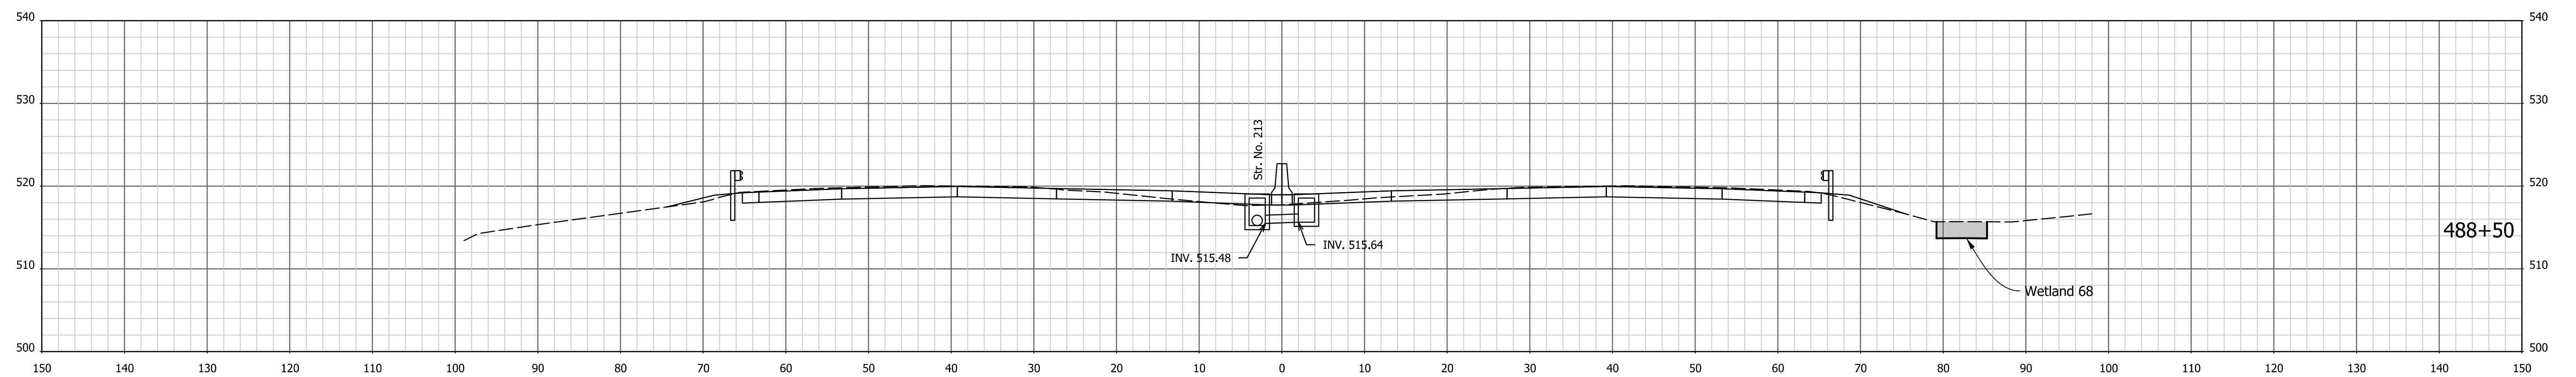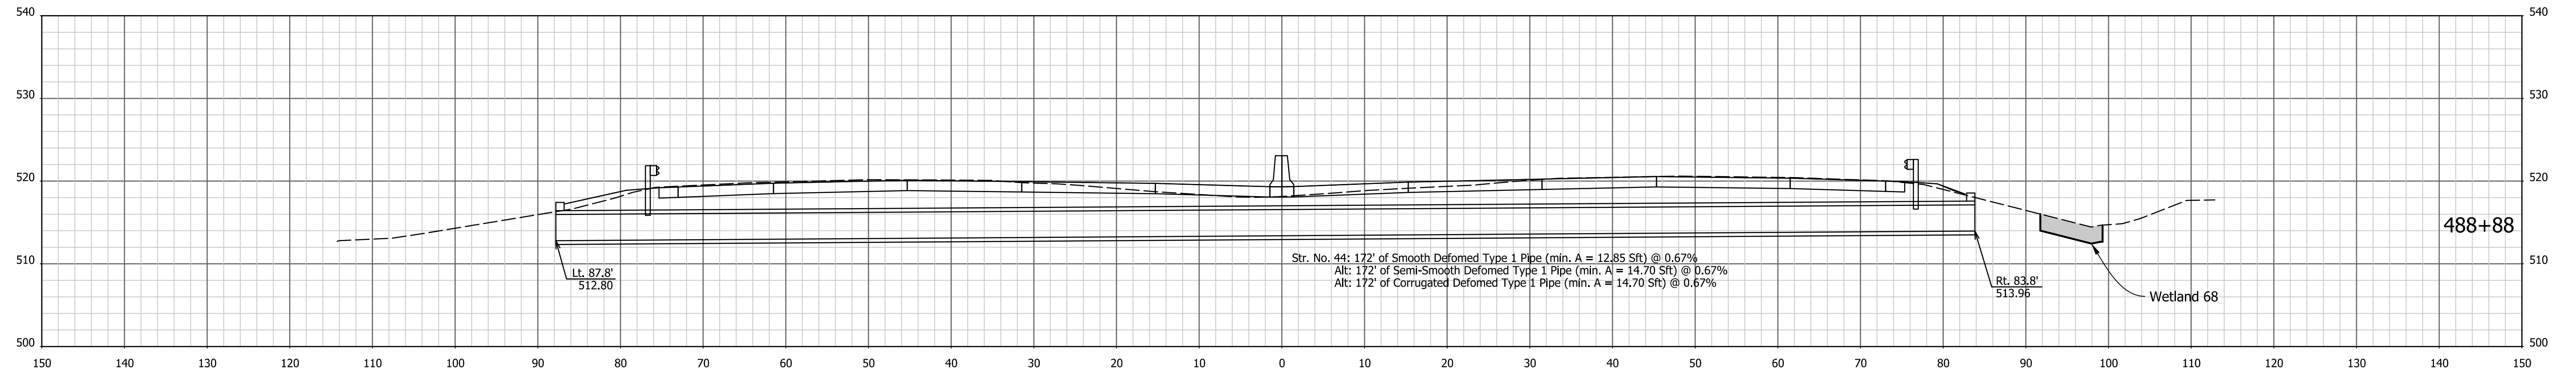




1/4/7/2022 4:05:43 PM I:\200035 - I65 ATL\p\road\04 Design files\02 DGN\Plans\200035\_29\_Sht\_Xsec\_Line PR-Q.dgn

RECOMMENDED FOR APPROVAL _____	DESIGN ENGINEER _____	DATE _____
DESIGNED: AMD _____	DRAWN: JJP _____	
CHECKED: DJG _____	CHECKED: DJG _____	

**INDIANA  
DEPARTMENT OF TRANSPORTATION**

**CROSS SECTIONS**  
STA. 488+00 TO STA. 488+88 "PR-Q"

HORIZONTAL SCALE 1" = 10'	BRIDGE FILE N/A
VERTICAL SCALE 1" = 10'	DESIGNATION 1700135
SURVEY BOOK Electronic	SHEETS 78 of 246
CONTRACT R-41529	PROJECT 1700135

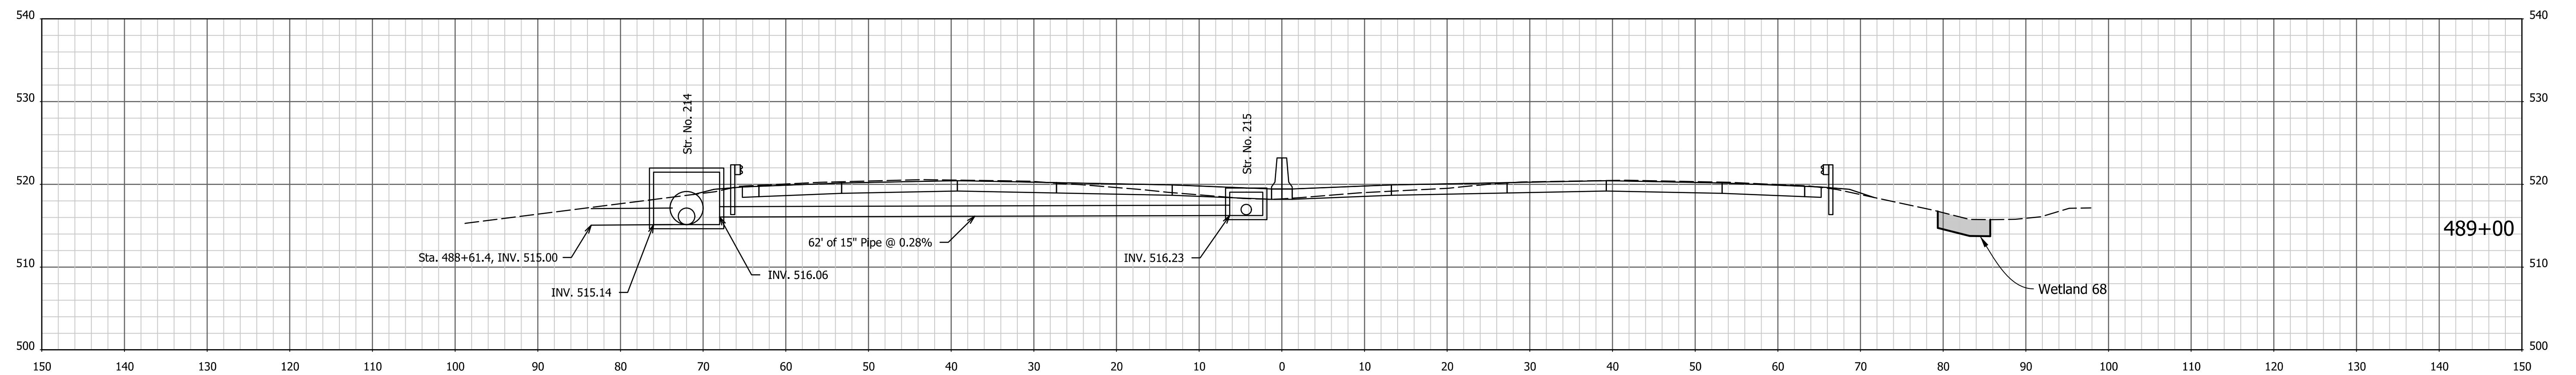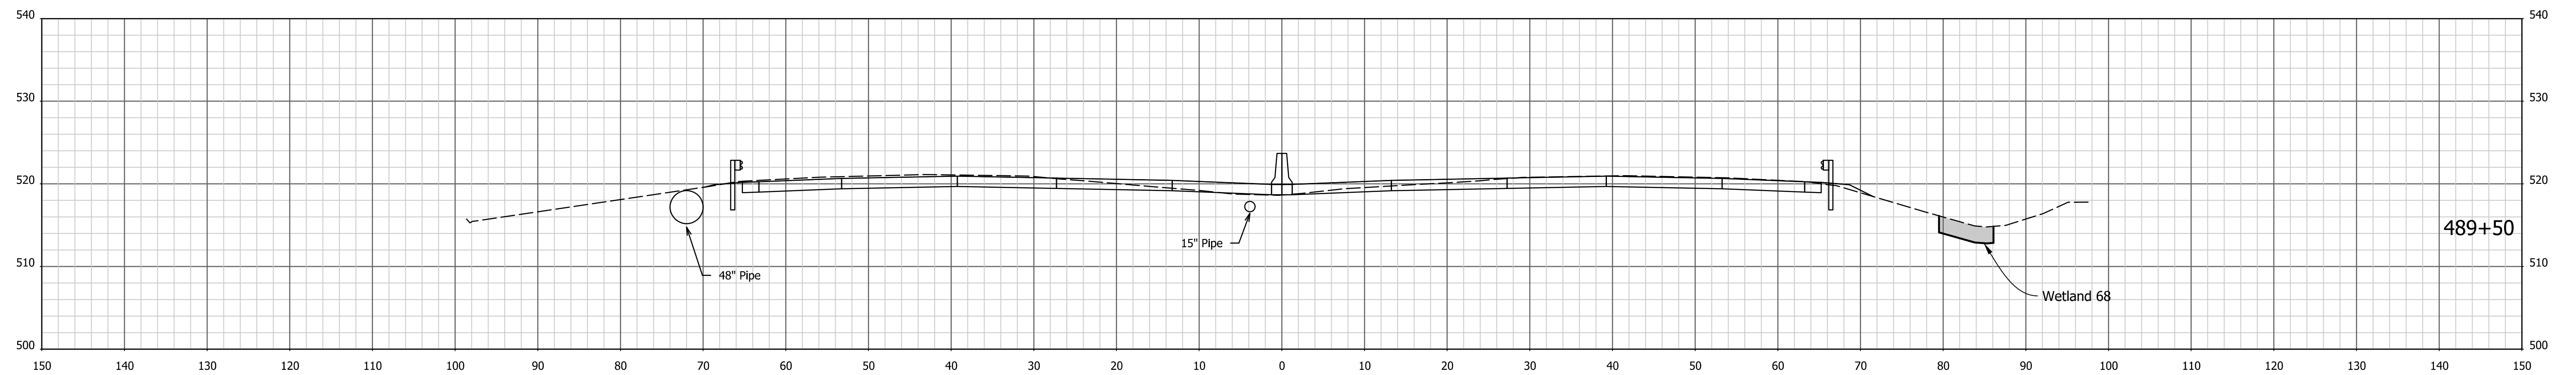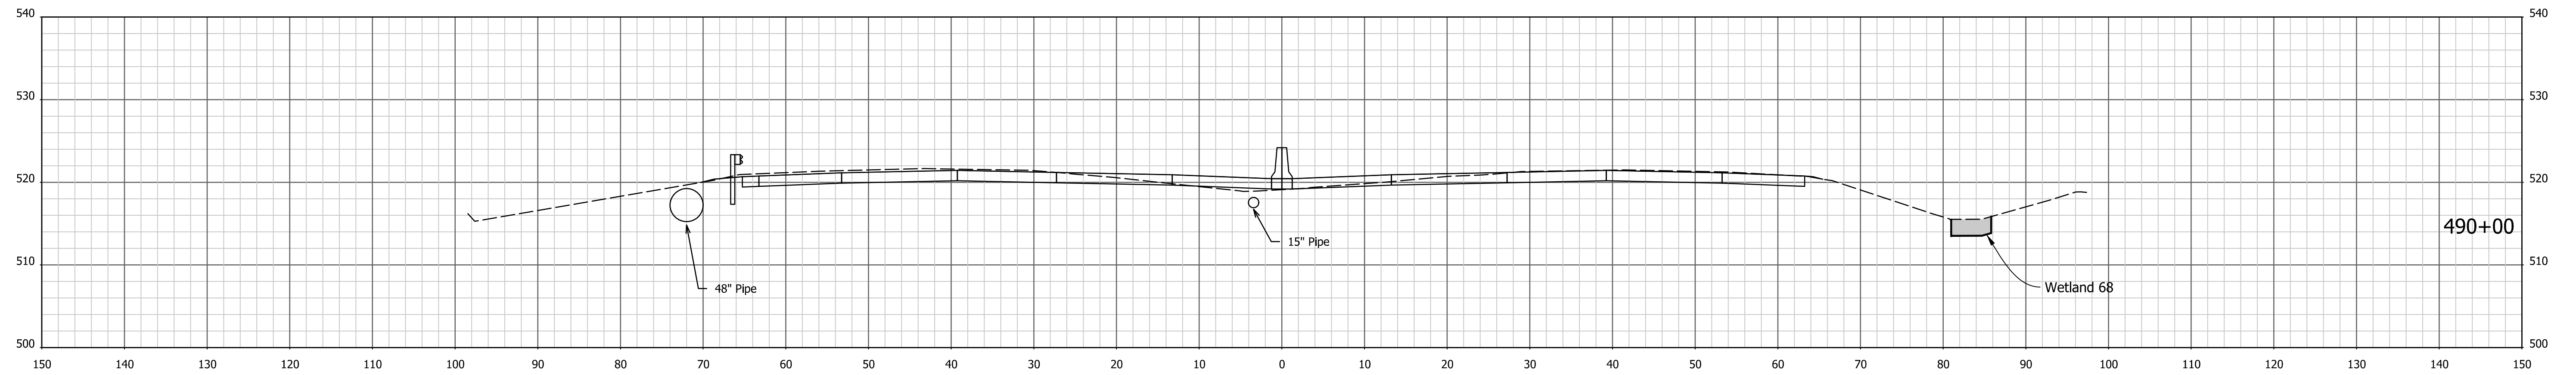




1/4/7/2022 4:05:45 PM I:\200035 - I65 ATL\09road\04 Design files\02 DGN\Plans\200035\_29\_Sht\_Xsec\_Line PR-Q.dgn

RECOMMENDED FOR APPROVAL _____	DESIGN ENGINEER _____	DATE _____
DESIGNED: AMD _____	DRAWN: JJP _____	
CHECKED: DJG _____	CHECKED: DJG _____	

INDIANA  
DEPARTMENT OF TRANSPORTATION

CROSS SECTIONS  
STA. 489+00 TO STA. 490+00 "PR-Q"

HORIZONTAL SCALE 1" = 10'	BRIDGE FILE N/A
VERTICAL SCALE 1" = 10'	DESIGNATION 1700135
SURVEY BOOK Electronic	SHEETS 79 of 246
CONTRACT R-41529	PROJECT 1700135

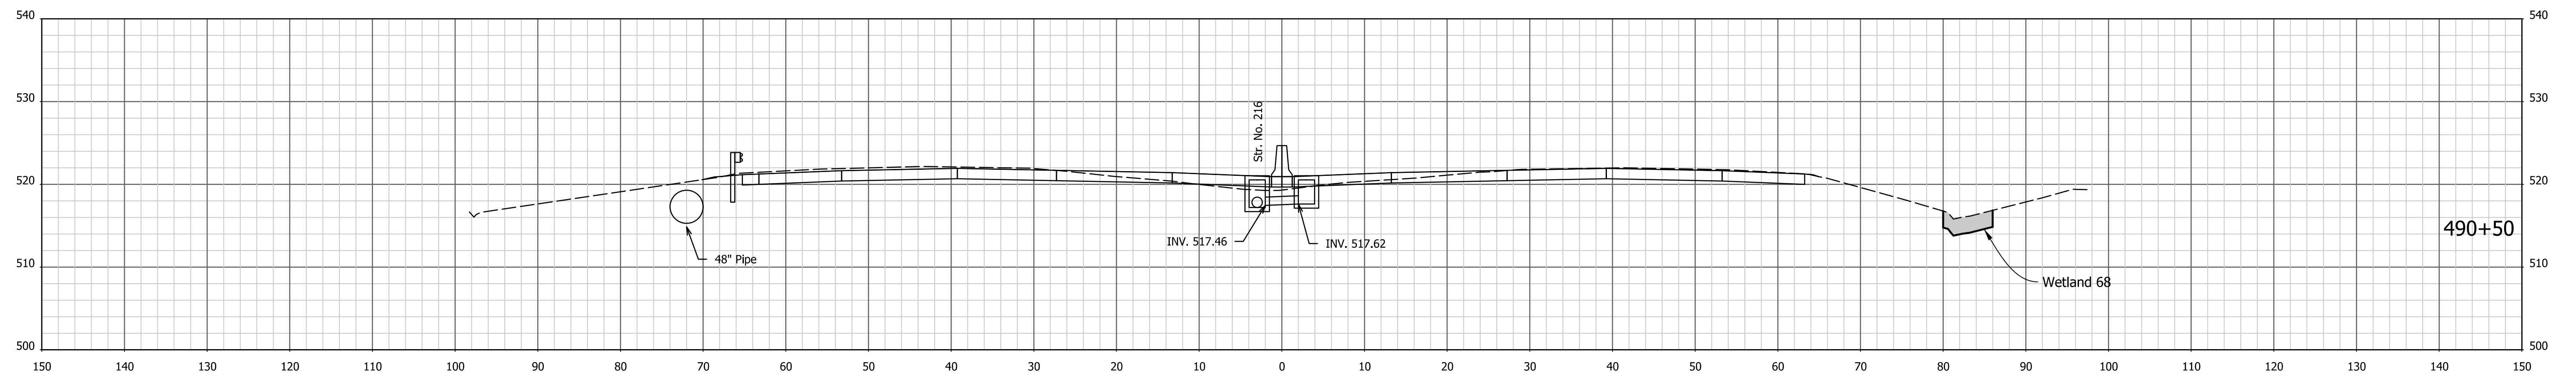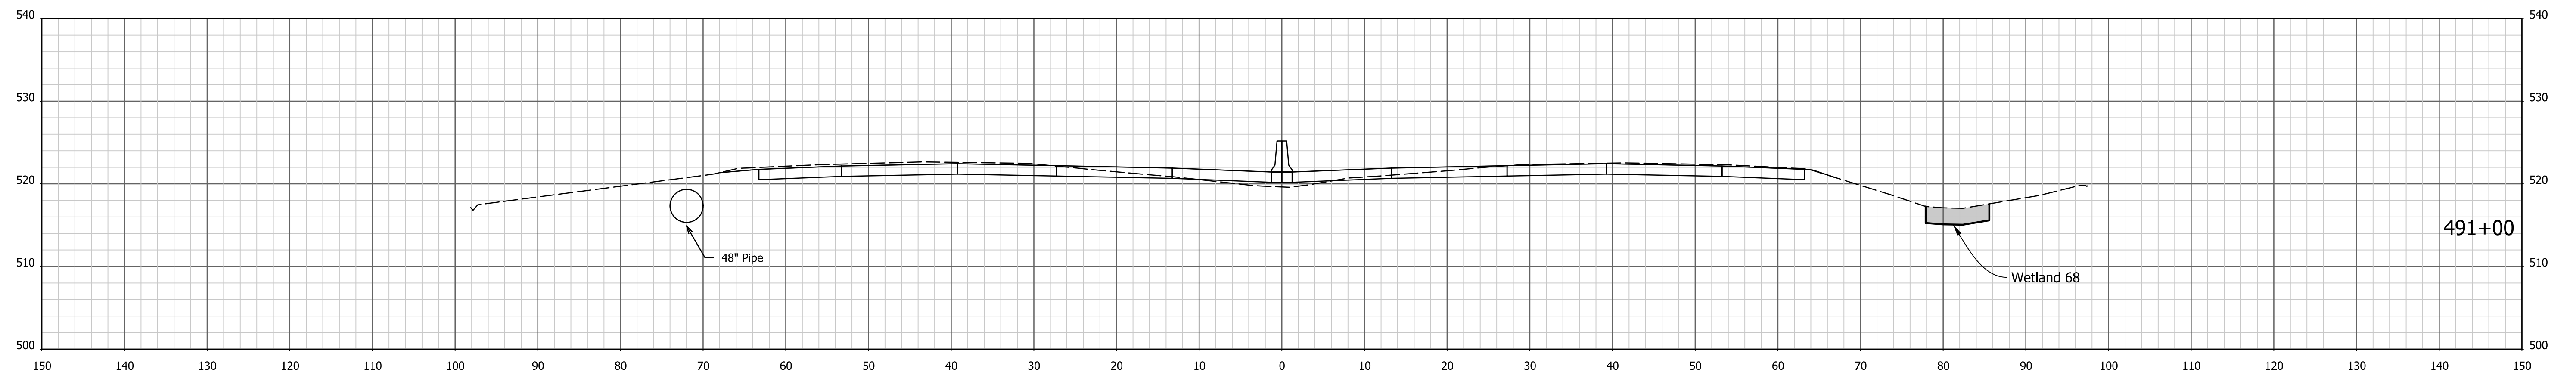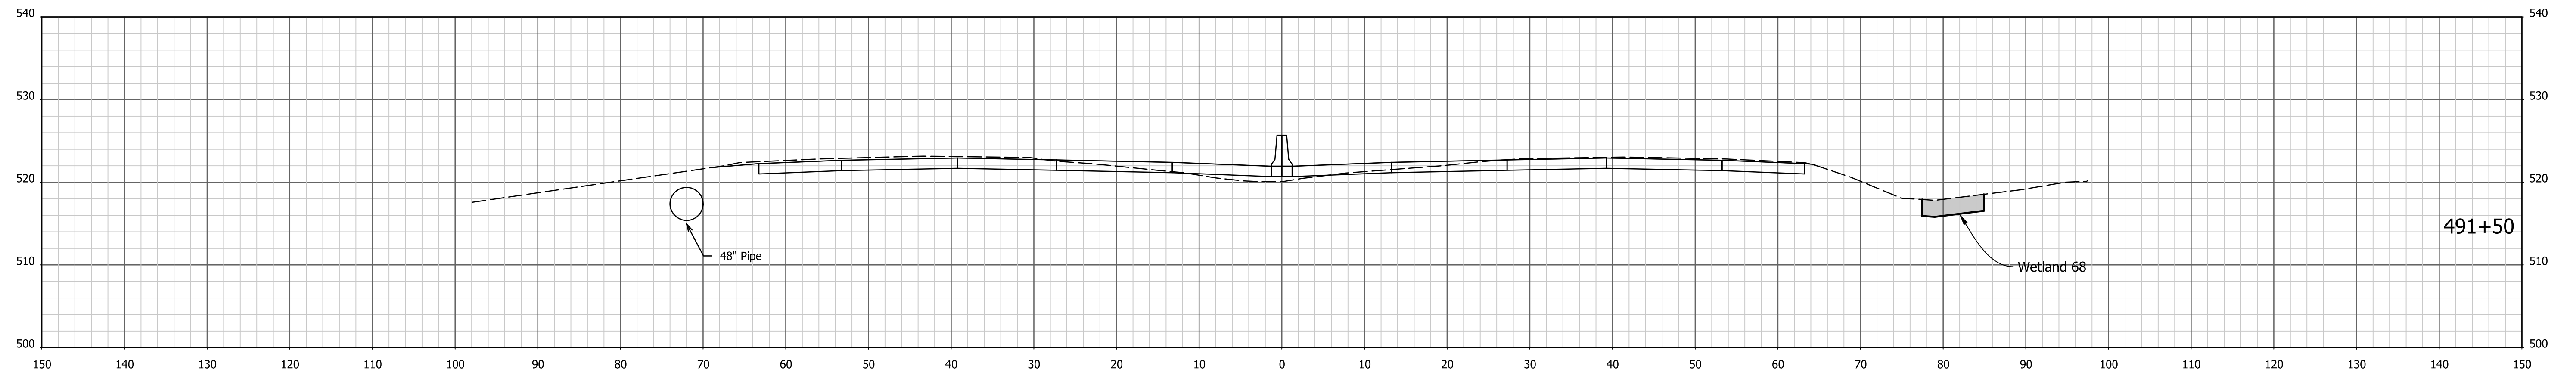

1/4/7/2022 4:05:46 PM I:\200035 - I65 ATL\09road\04 Design files\02 DGN\Plans\200035\_29\_Sht\_Xsec\_Line PR-Q.dgn




RECOMMENDED FOR APPROVAL _____	DESIGN ENGINEER _____	DATE _____
DESIGNED: AMD _____	DRAWN: JJP _____	
CHECKED: DJG _____	CHECKED: DJG _____	

INDIANA  
DEPARTMENT OF TRANSPORTATION

CROSS SECTIONS  
STA. 490+50 TO STA. 491+50 "PR-Q"

HORIZONTAL SCALE 1" = 10'	BRIDGE FILE N/A
VERTICAL SCALE 1" = 10'	DESIGNATION 1700135
SURVEY BOOK Electronic	SHEETS 80 of 246
CONTRACT R-41529	PROJECT 1700135



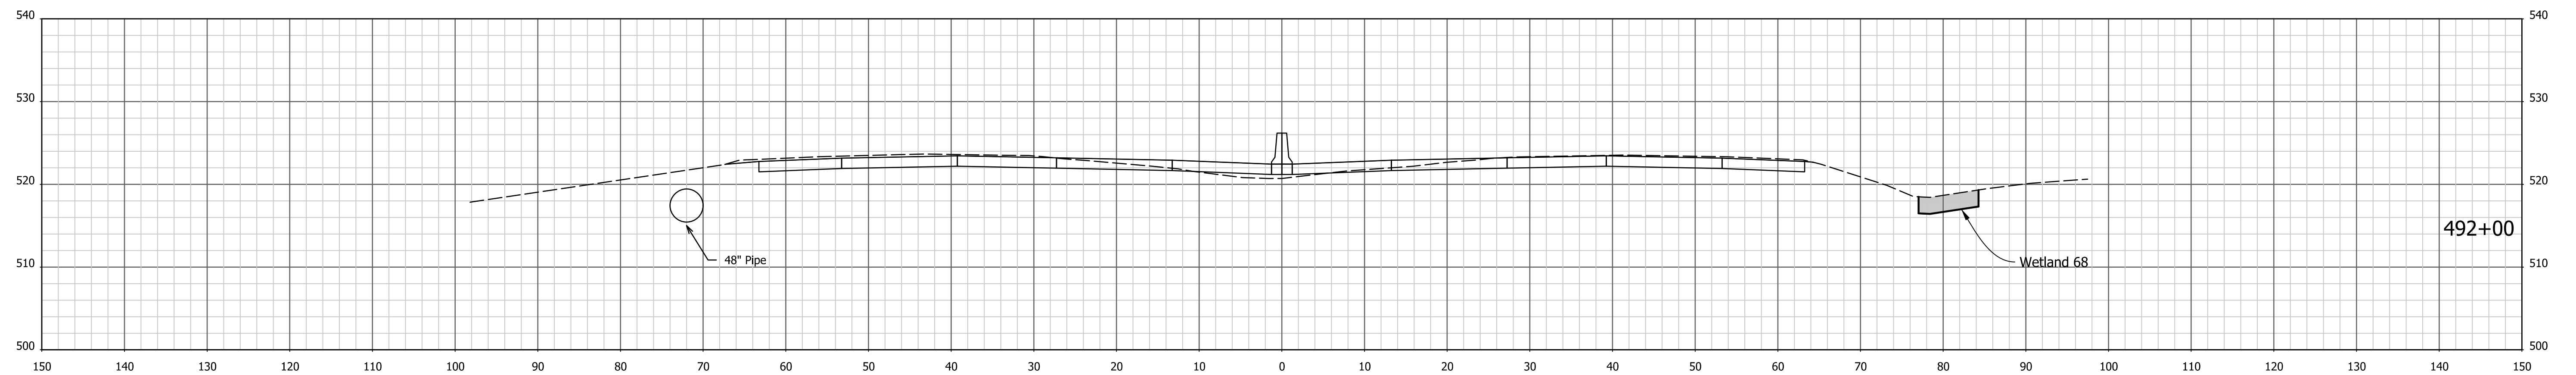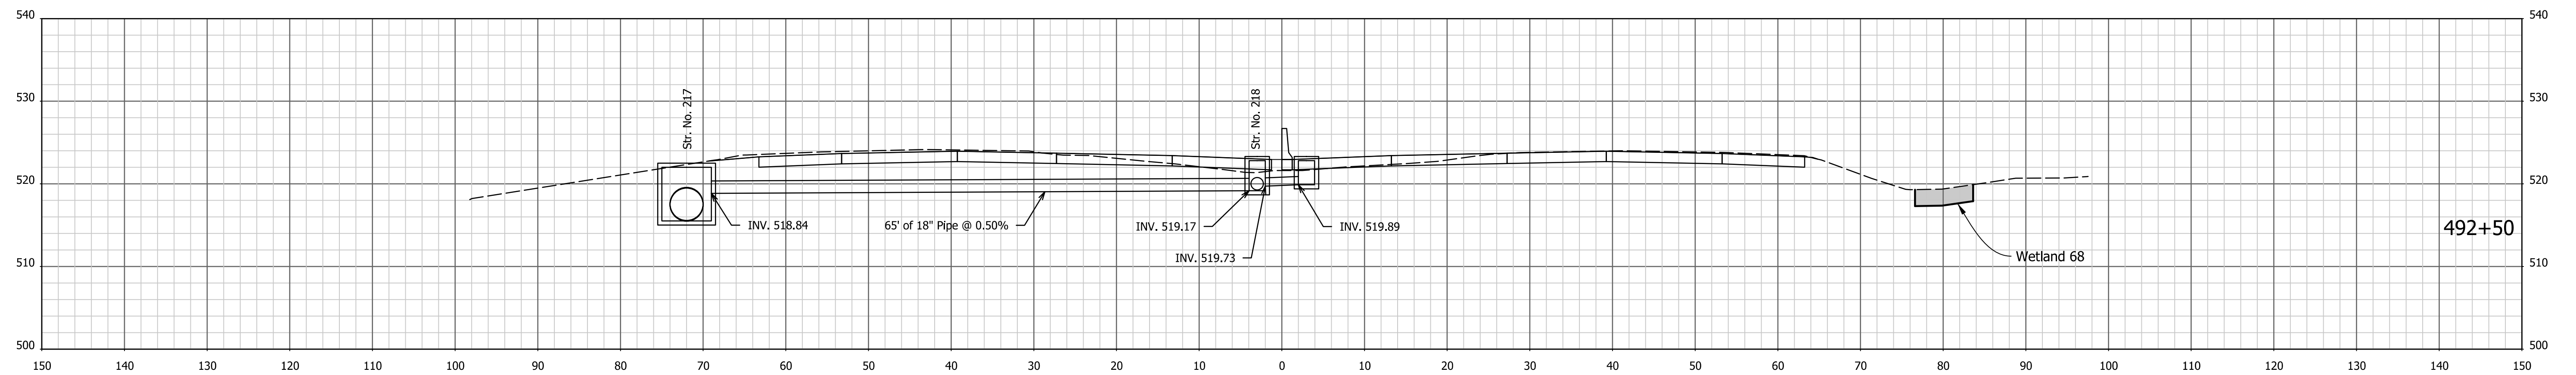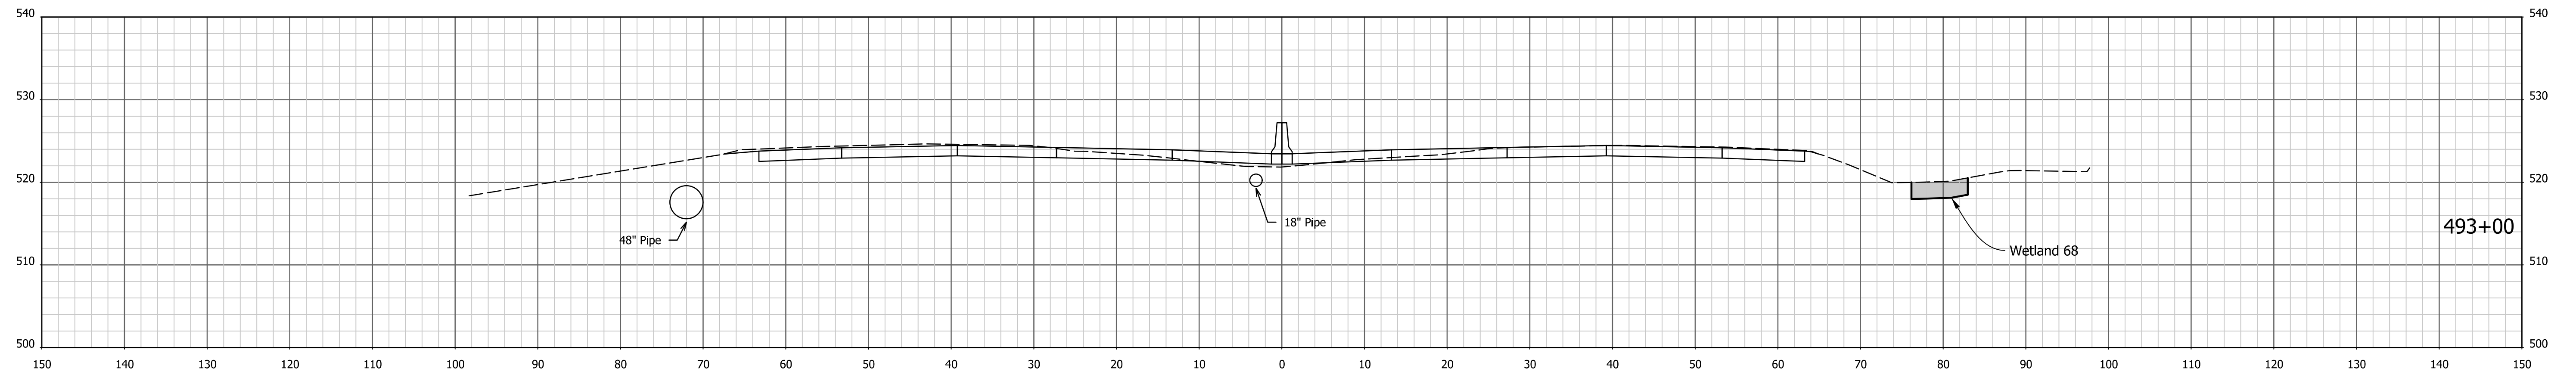

1/4/7/2022 4:05:48 PM I:\200035 - I65 ATL\09road\04 Design files\02 DGN\Plans\200035\_29\_Sht\_Xsec\_Line PR-Q.dgn




RECOMMENDED FOR APPROVAL \_\_\_\_\_  
 DESIGN ENGINEER DATE

DESIGNED: AMD DRAWN: JJP  
 CHECKED: DJG CHECKED: DJG

INDIANA  
 DEPARTMENT OF TRANSPORTATION

CROSS SECTIONS  
 STA. 492+00 TO STA. 493+00 "PR-Q"

HORIZONTAL SCALE 1" = 10'	BRIDGE FILE N/A
VERTICAL SCALE 1" = 10'	DESIGNATION 1700135
SURVEY BOOK ELECTRONIC	SHEETS 81 of 246
CONTRACT R-41529	PROJECT 1700135

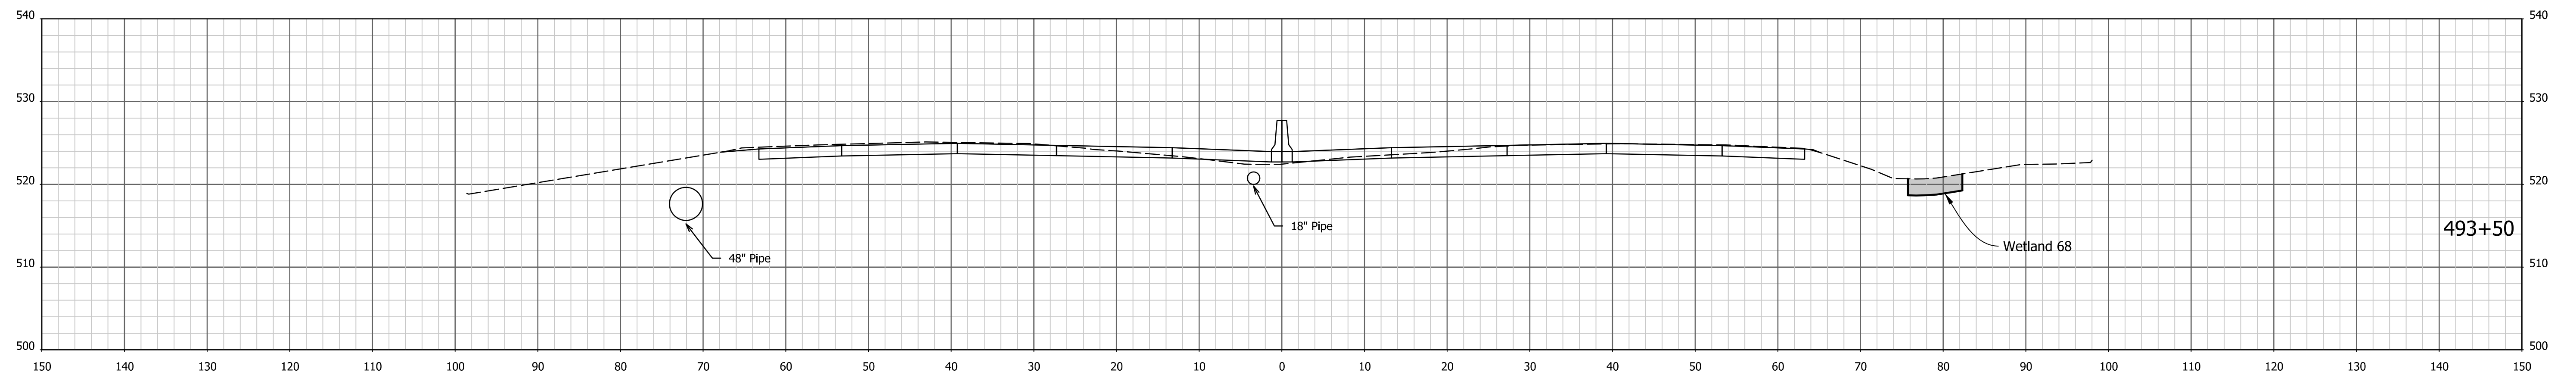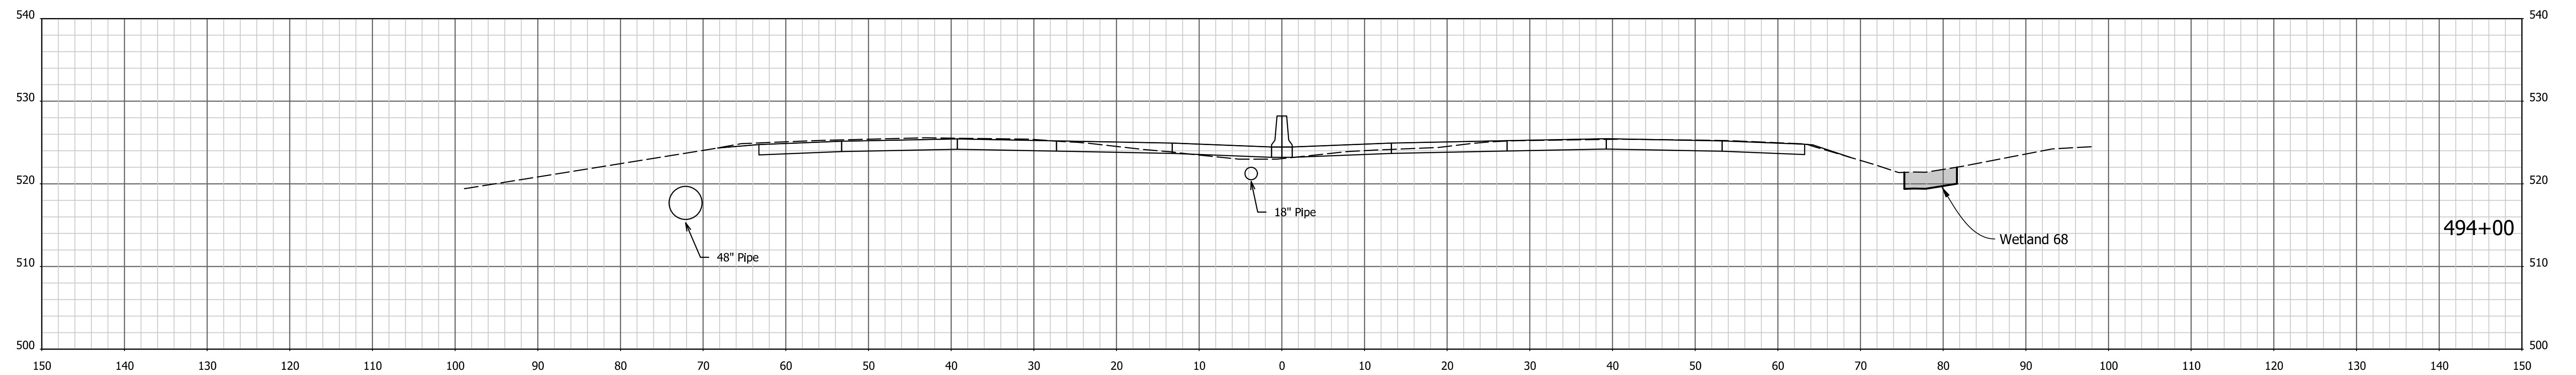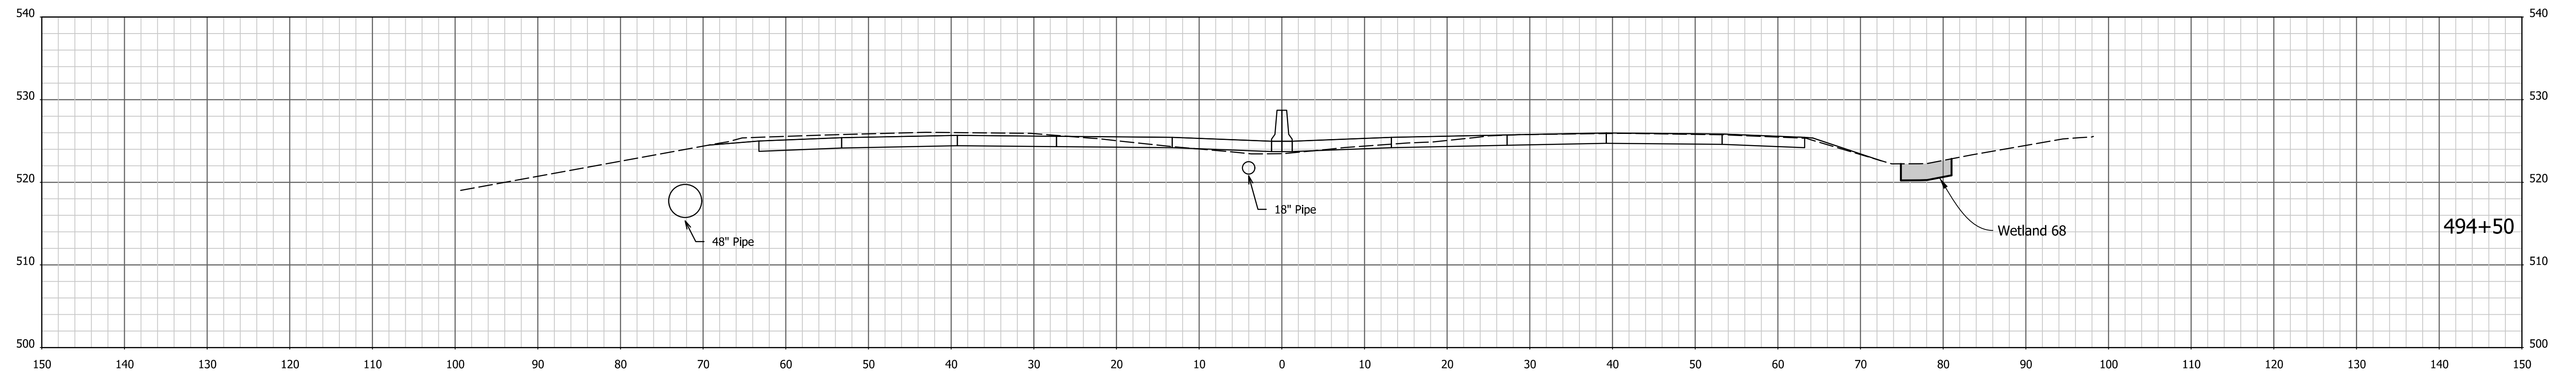

1/4/7/2022 4:05:49 PM I:\200035 - I65 ATL\09road\04 Design files\02 DGN\Plans\200035\_29\_Sht\_Xsec\_Line PR-Q.dgn




RECOMMENDED FOR APPROVAL \_\_\_\_\_  
 DESIGN ENGINEER \_\_\_\_\_ DATE \_\_\_\_\_

DESIGNED: AMD \_\_\_\_\_ DRAWN: JJP \_\_\_\_\_  
 CHECKED: DJG \_\_\_\_\_ CHECKED: DJG \_\_\_\_\_

INDIANA  
 DEPARTMENT OF TRANSPORTATION

CROSS SECTIONS  
 STA. 493+50 TO STA. 494+50 "PR-Q"

HORIZONTAL SCALE 1" = 10'	BRIDGE FILE N/A
VERTICAL SCALE 1" = 10'	DESIGNATION 1700135
SURVEY BOOK Electronic	SHEETS 82 of 246
CONTRACT R-41529	PROJECT 1700135

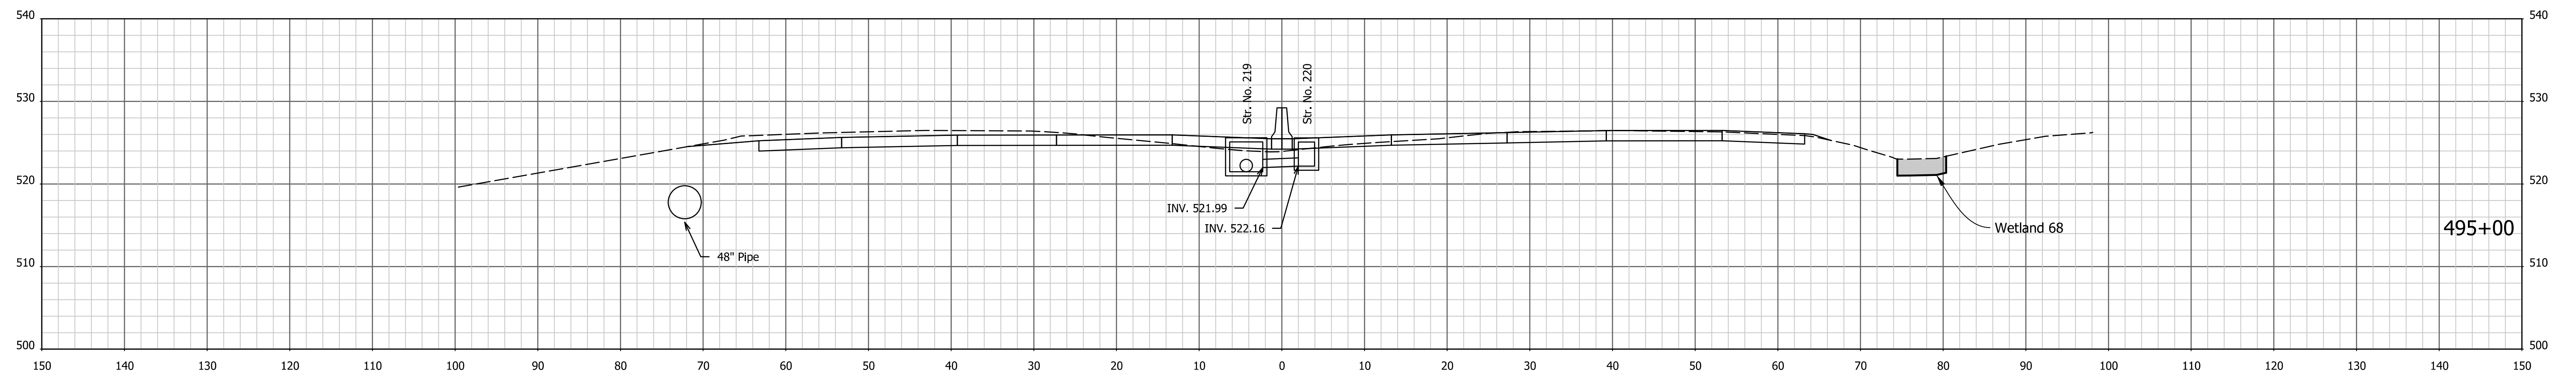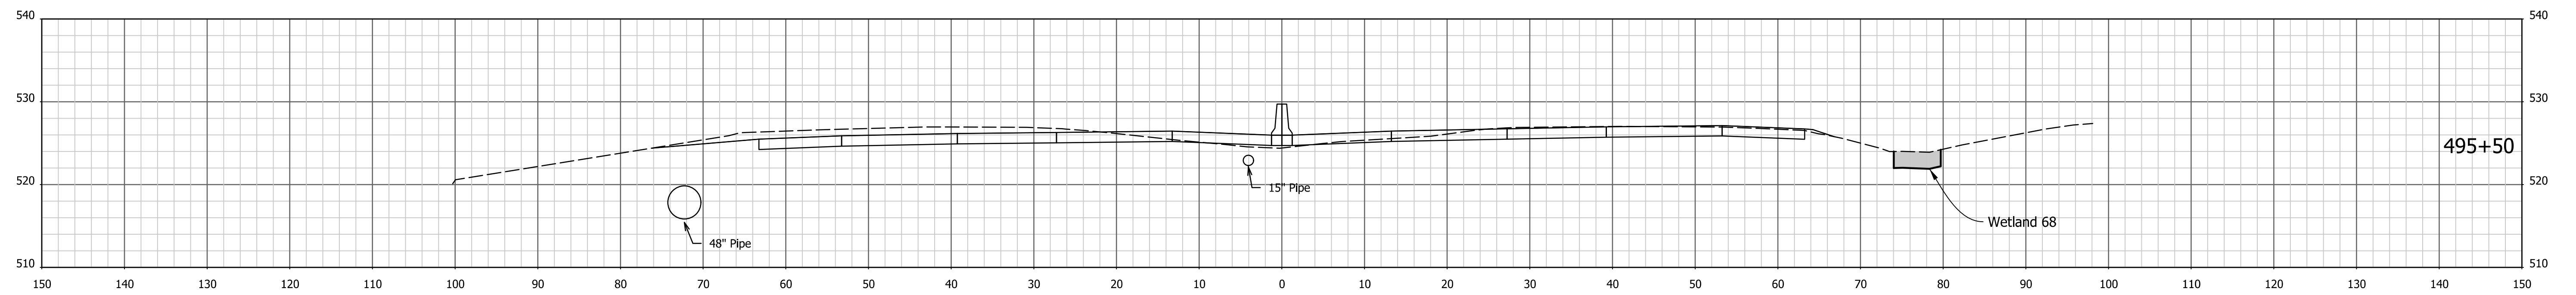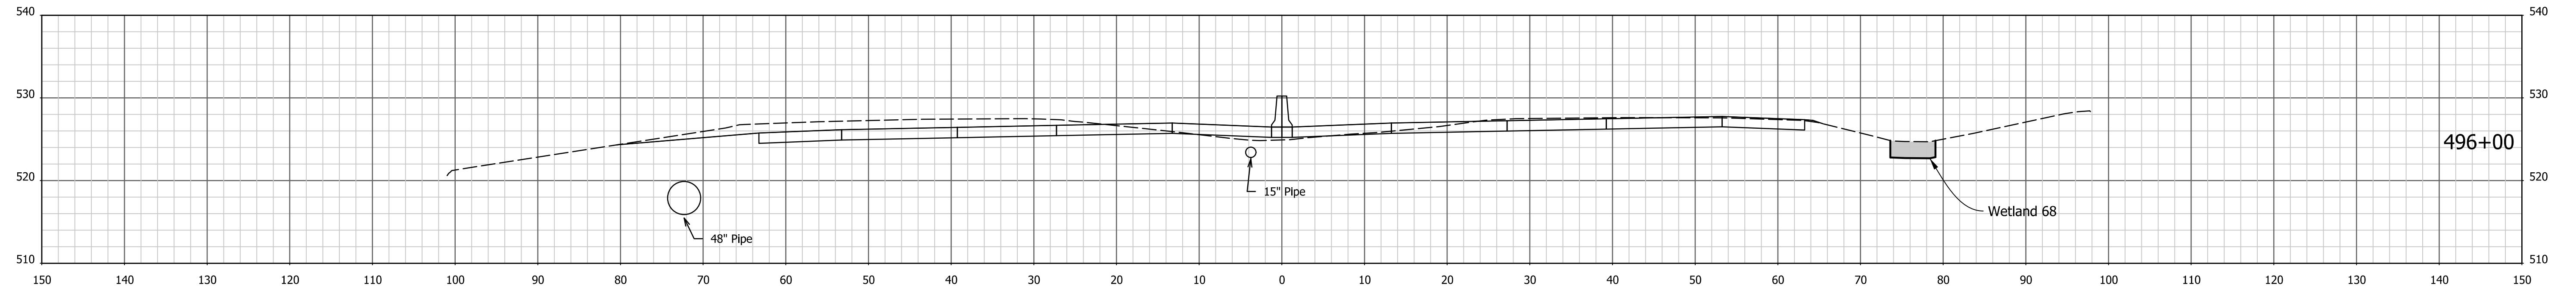

1/4/7/2022 4:05:51 PM I:\200035 - I65 ATL\09road\04 Design files\02 DGN\Plans\200035\_29\_Sht\_Xsec\_Line PR-Q.dgn

RECOMMENDED FOR APPROVAL \_\_\_\_\_ DESIGN ENGINEER \_\_\_\_\_ DATE \_\_\_\_\_




DESIGNED: AMD DRAWN: JJP

CHECKED: DJG CHECKED: DJG

INDIANA  
DEPARTMENT OF TRANSPORTATION

CROSS SECTIONS  
STA. 495+00 TO STA. 496+00 "PR-Q"

HORIZONTAL SCALE 1" = 10'	BRIDGE FILE N/A
VERTICAL SCALE 1" = 10'	DESIGNATION 1700135
SURVEY BOOK Electronic	SHEETS 83 of 246
CONTRACT R-41529	PROJECT 1700135

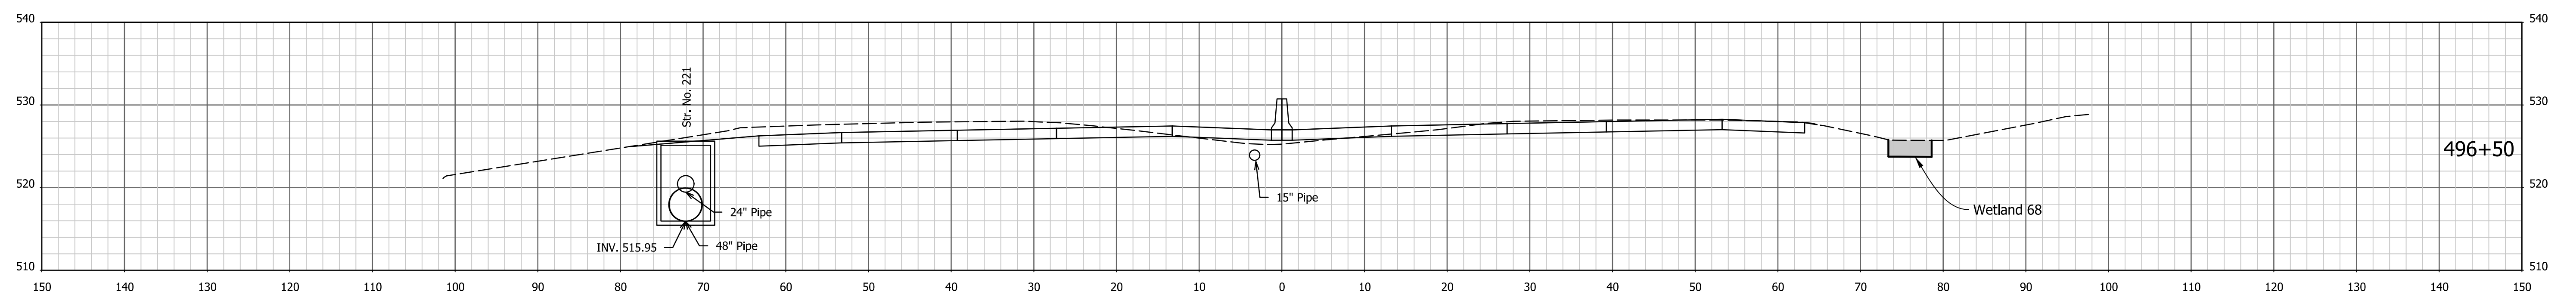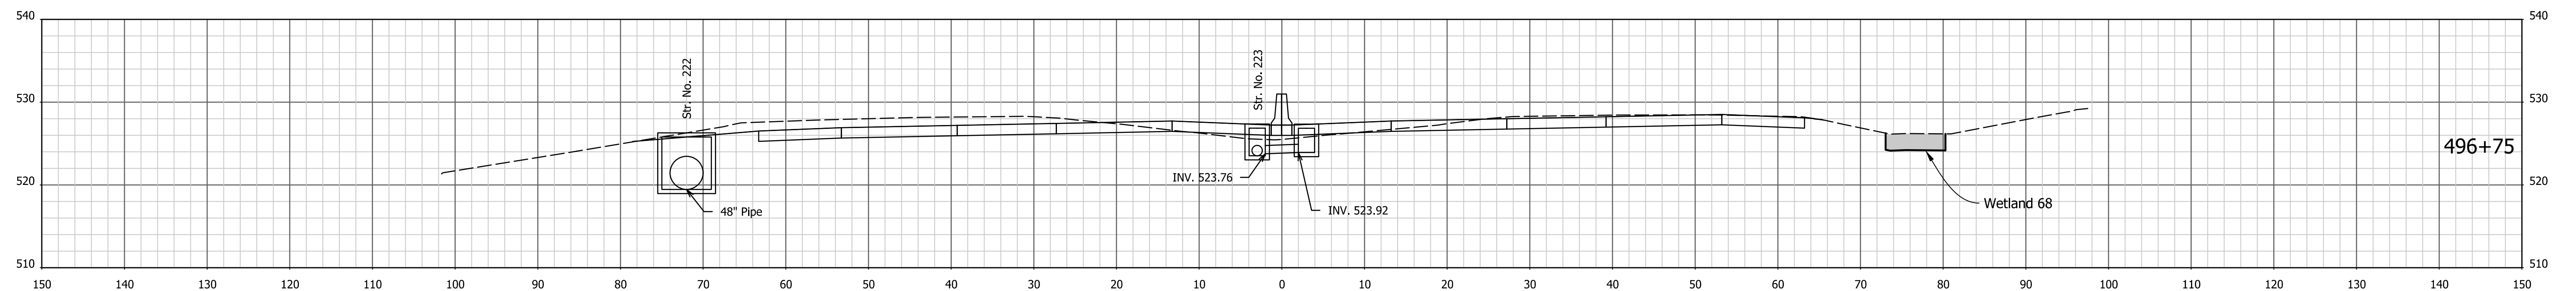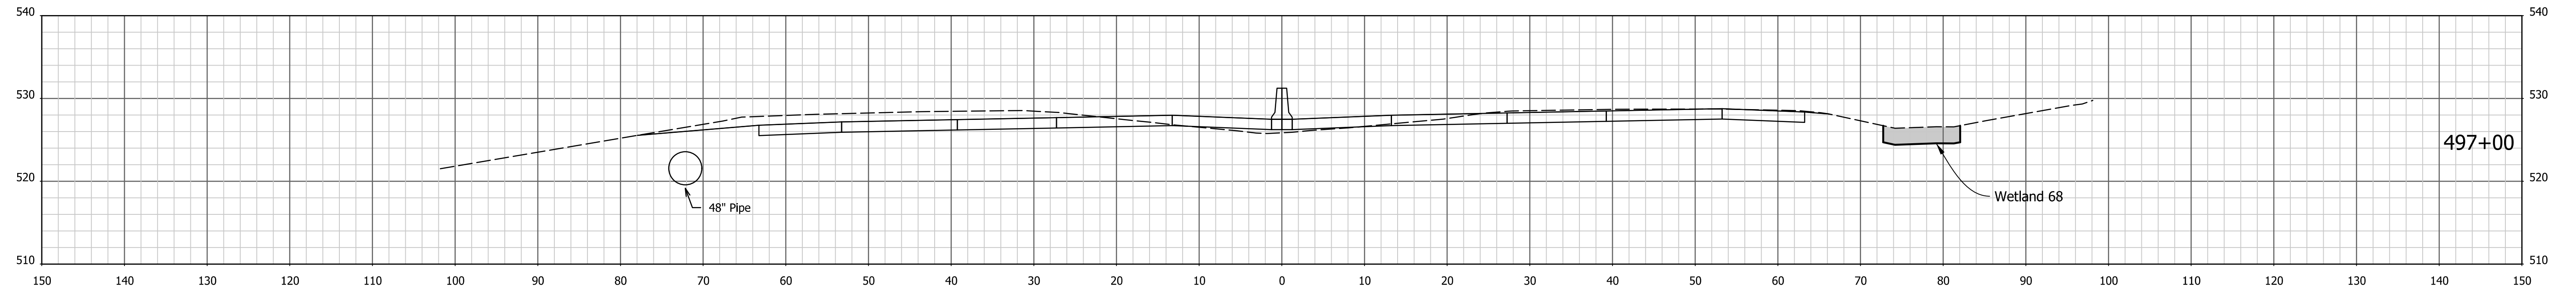




1/4/7/2022 4:05:52 PM I:\200035 - I65 ATL\09road\04 Design files\02 DGN\Plans\200035\_29\_Sht\_Xsec\_Line PR-Q.dgn

RECOMMENDED FOR APPROVAL _____	DESIGN ENGINEER _____	DATE _____
DESIGNED: AMD _____	DRAWN: JJP _____	
CHECKED: DJG _____	CHECKED: DJG _____	

INDIANA  
DEPARTMENT OF TRANSPORTATION

CROSS SECTIONS  
STA. 496+50 TO STA. 497+00 "PR-Q"

HORIZONTAL SCALE 1" = 10'	BRIDGE FILE N/A
VERTICAL SCALE 1" = 10'	DESIGNATION 1700135
SURVEY BOOK Electronic	SHEETS 84 of 246
CONTRACT R-41529	PROJECT 1700135

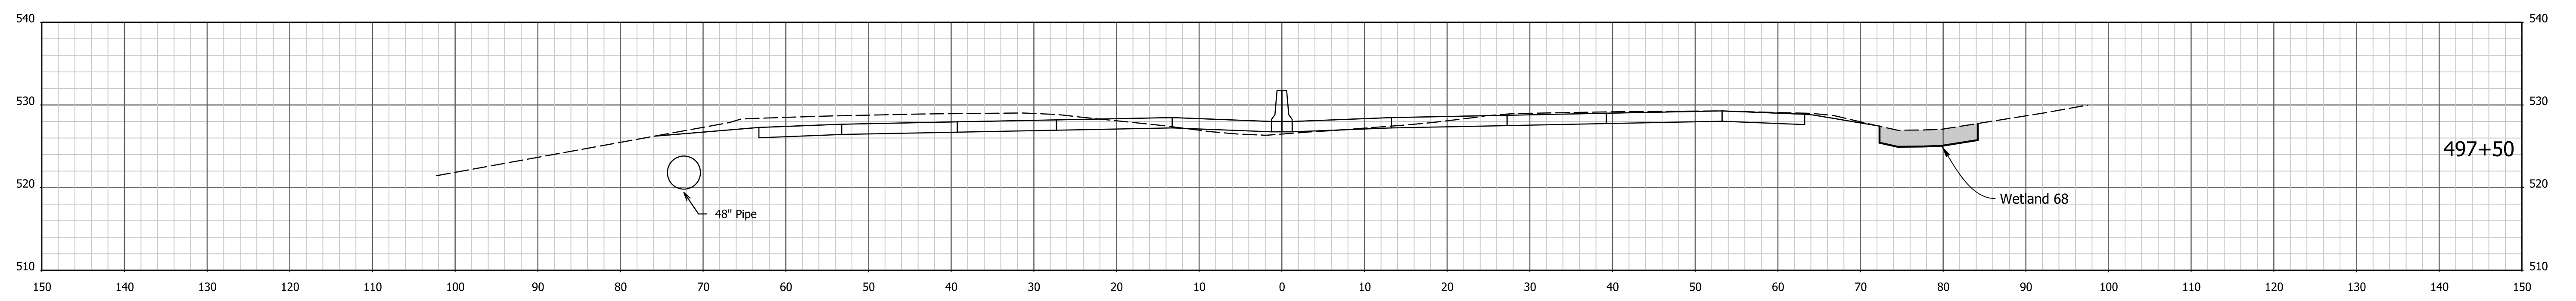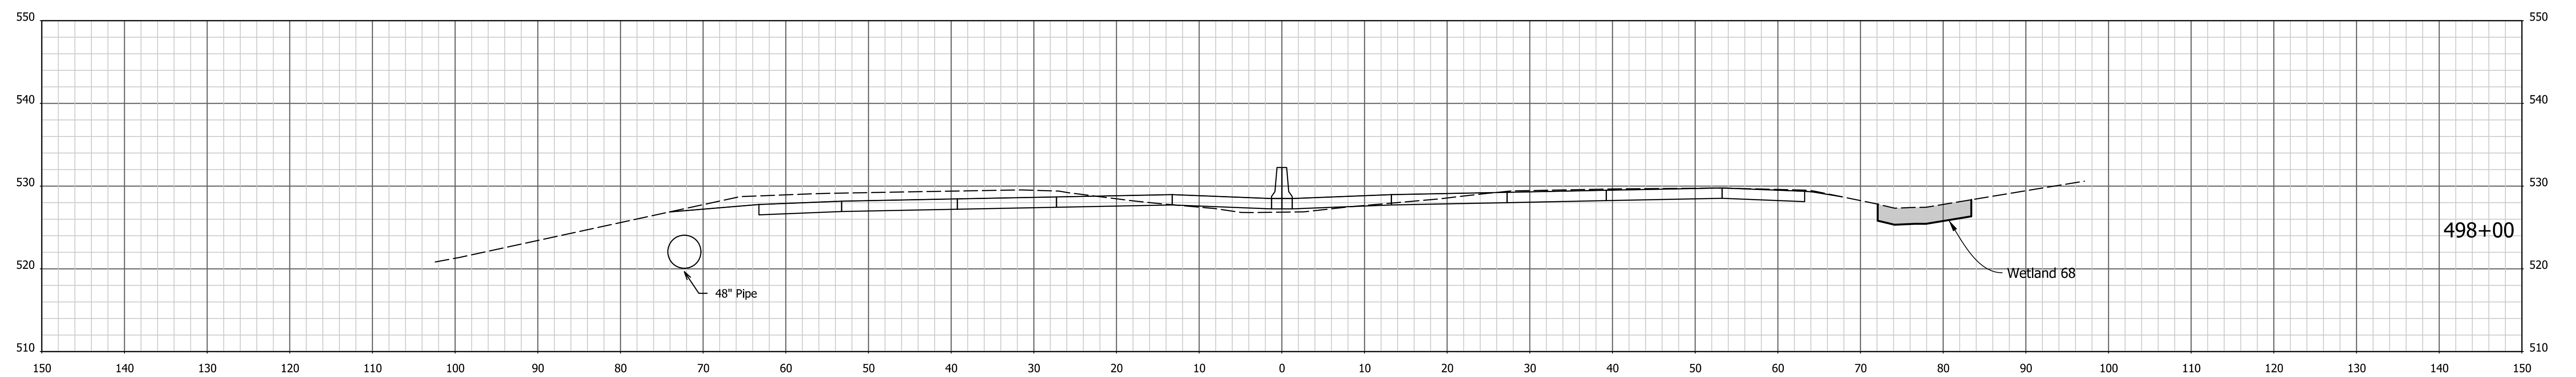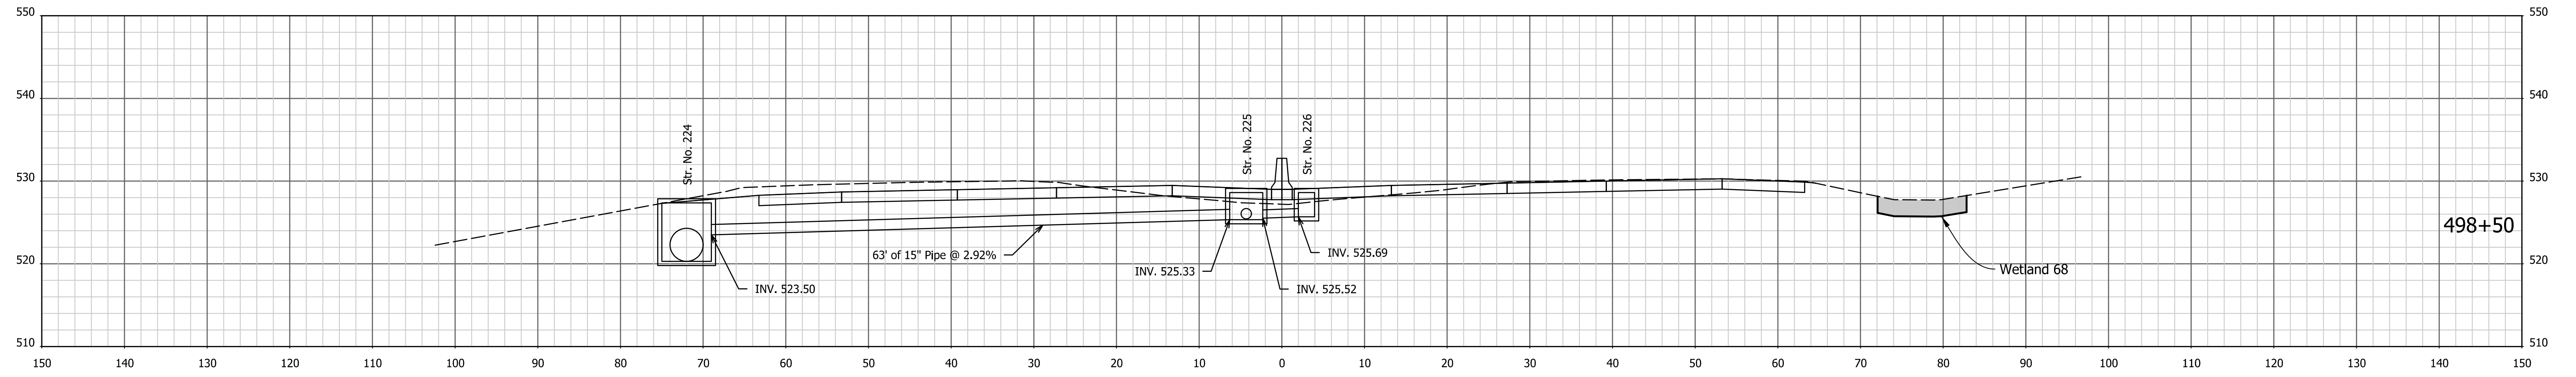




1/4/7/2022 4:05:54 PM I:\200035 - I65 ATL\p\road\04 Design files\02 DGN\Plans\200035\_29\_Sht\_Xsec\_Line PR-Q.dgn

RECOMMENDED FOR APPROVAL _____	DESIGN ENGINEER _____	DATE _____
DESIGNED: AMD _____	DRAWN: JJP _____	
CHECKED: DJG _____	CHECKED: DJG _____	

**INDIANA  
DEPARTMENT OF TRANSPORTATION**

**CROSS SECTIONS**  
STA. 497+50 TO STA. 498+50 "PR-Q"

HORIZONTAL SCALE 1" = 10'	BRIDGE FILE N/A
VERTICAL SCALE 1" = 10'	DESIGNATION 1700135
SURVEY BOOK Electronic	SHEETS 85 of 246
CONTRACT R-41529	PROJECT 1700135

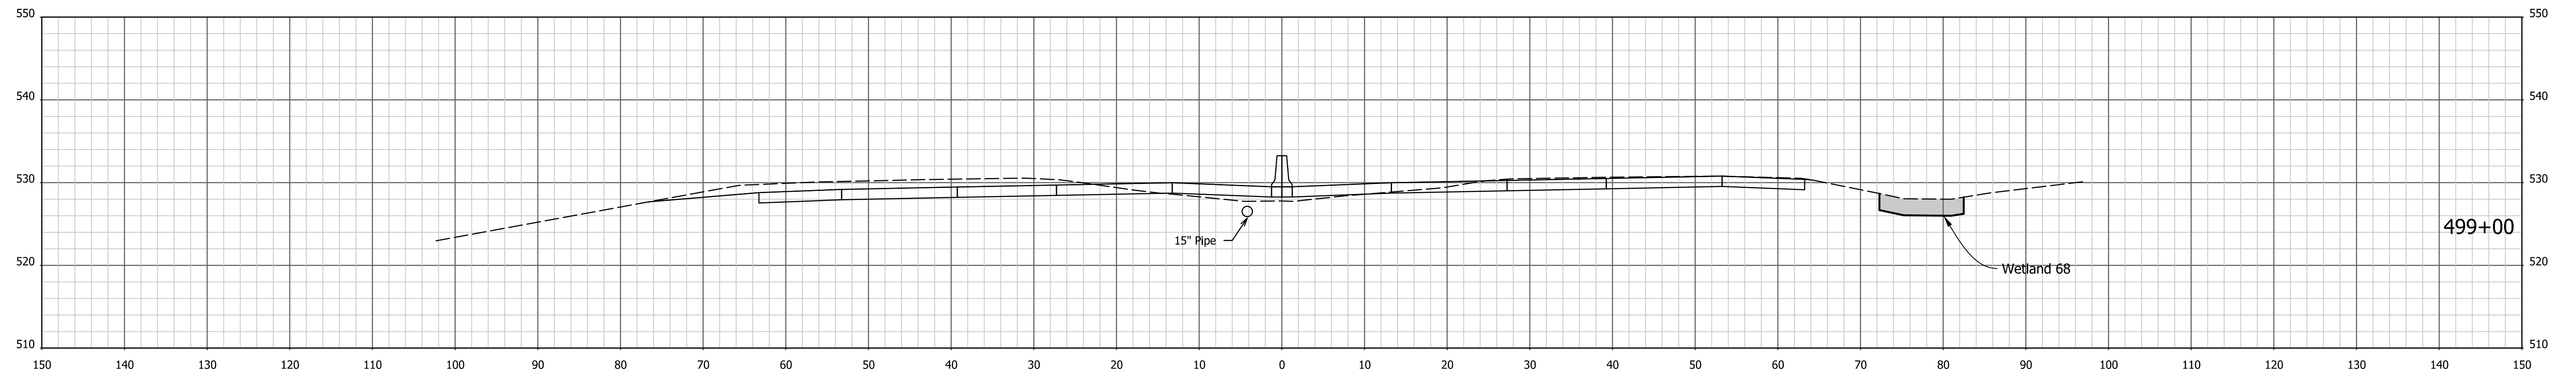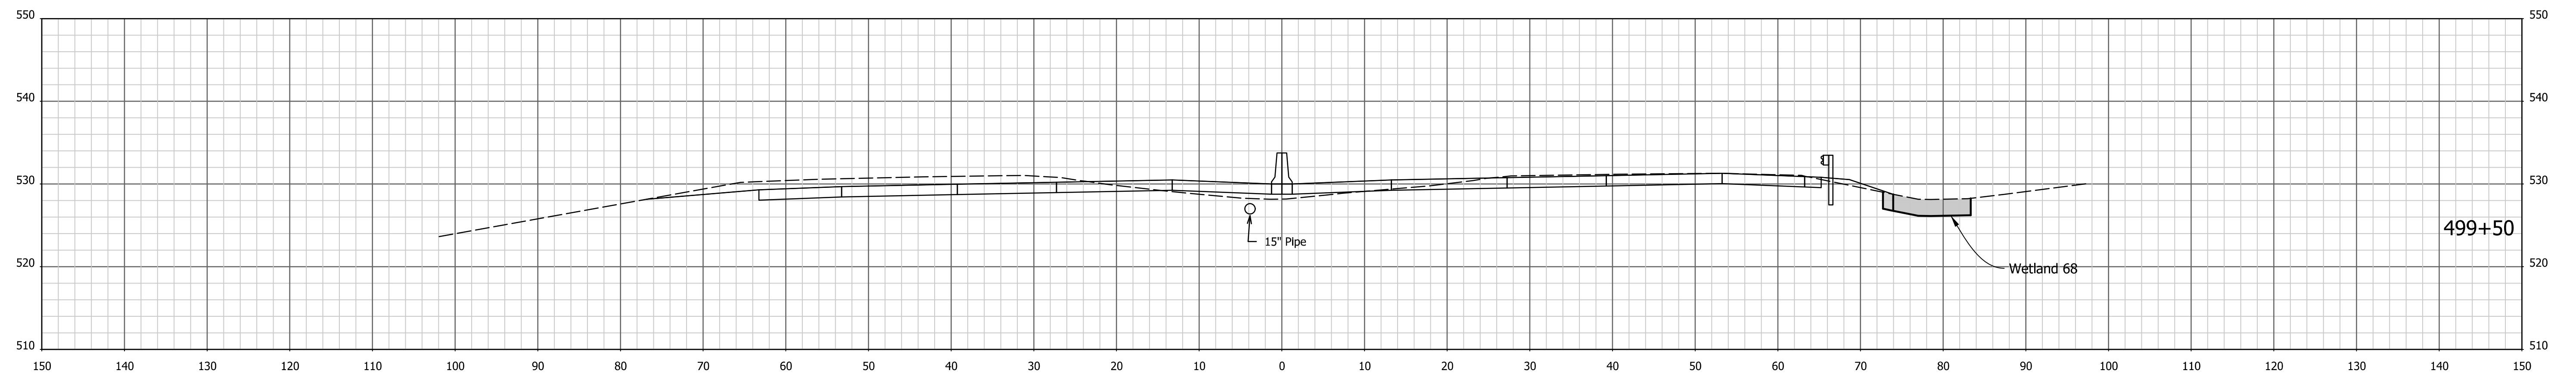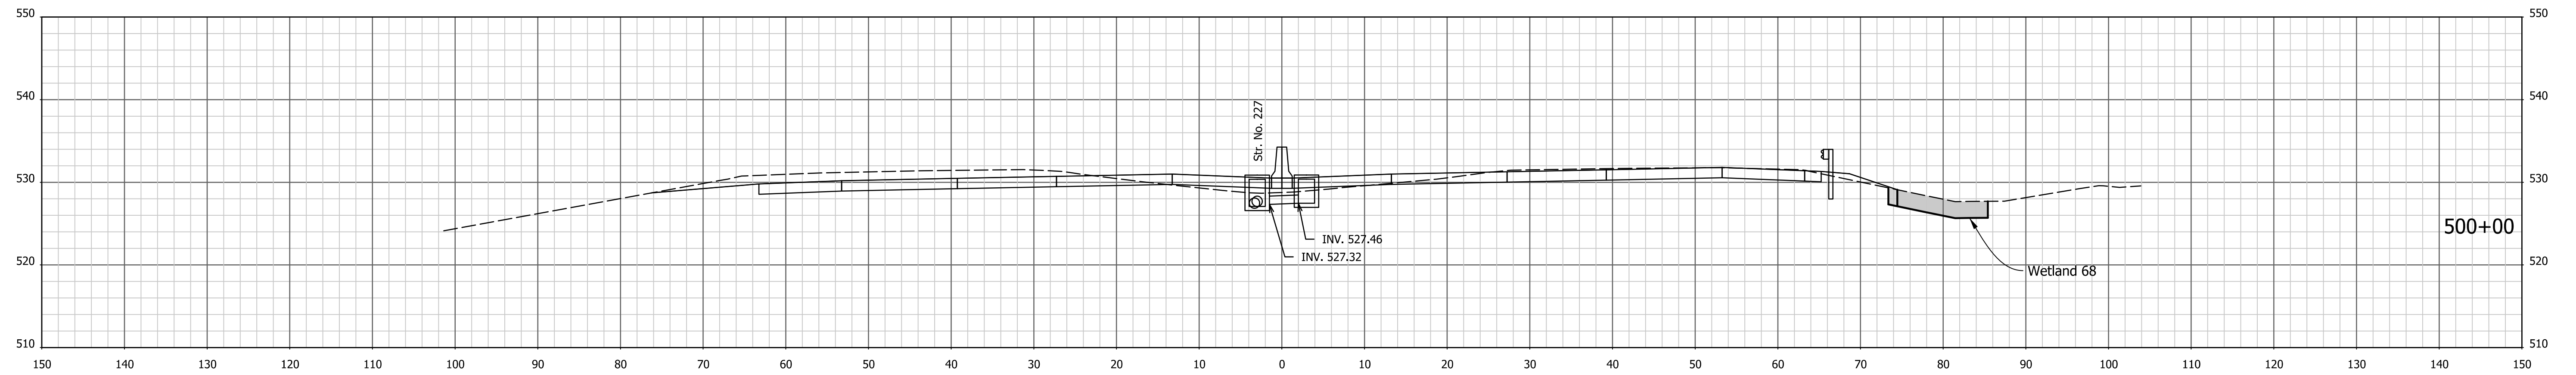

1/4/7/2022 4:05:55 PM I:\200035 - I65 ATL\09road\04 Design files\02 DGN\Plans\200035\_29\_Sht\_Xsec\_Line PR-Q.dgn




RECOMMENDED FOR APPROVAL \_\_\_\_\_  
 DESIGN ENGINEER \_\_\_\_\_ DATE \_\_\_\_\_

DESIGNED: AMD \_\_\_\_\_ DRAWN: JJP \_\_\_\_\_  
 CHECKED: DJG \_\_\_\_\_ CHECKED: DJG \_\_\_\_\_

INDIANA  
 DEPARTMENT OF TRANSPORTATION

CROSS SECTIONS  
 STA. 499+00 TO STA. 500+00 "PR-Q"

HORIZONTAL SCALE 1" = 10'	BRIDGE FILE N/A
VERTICAL SCALE 1" = 10'	DESIGNATION 1700135
SURVEY BOOK Electronic	SHEETS 86 of 246
CONTRACT R-41529	PROJECT 1700135

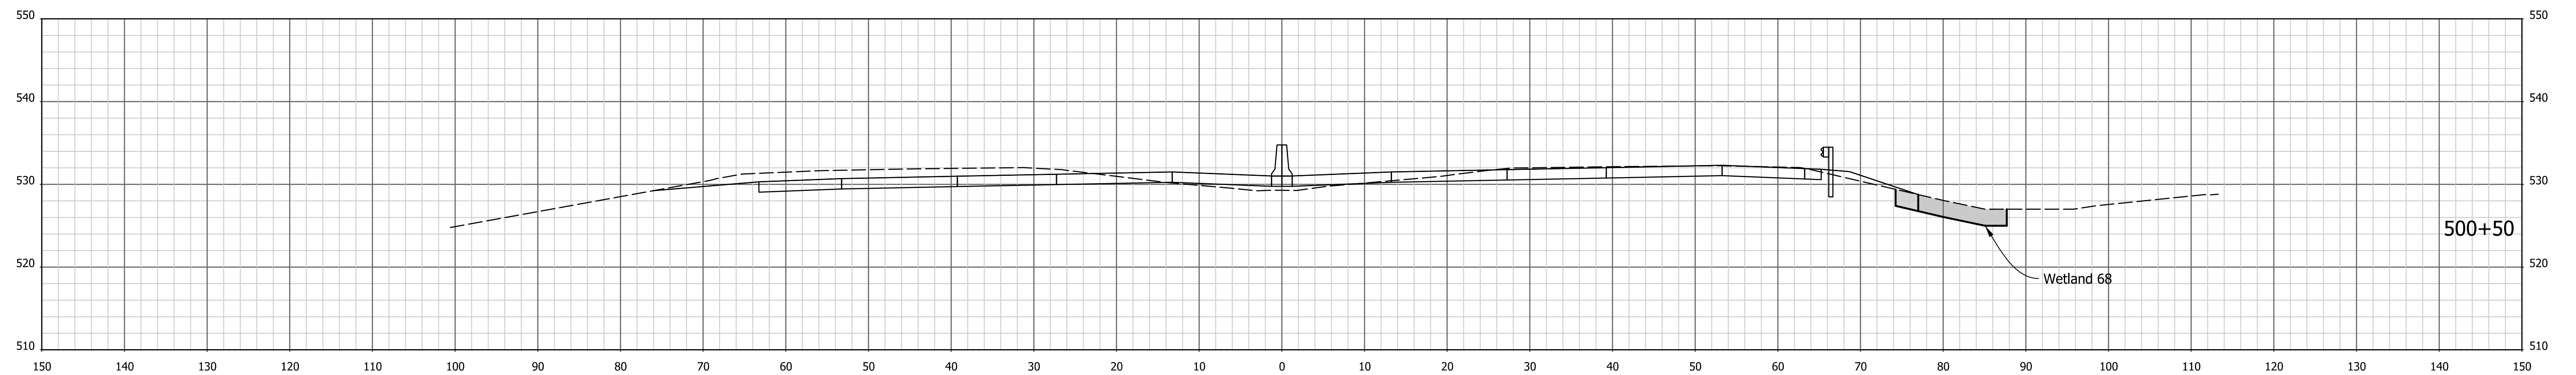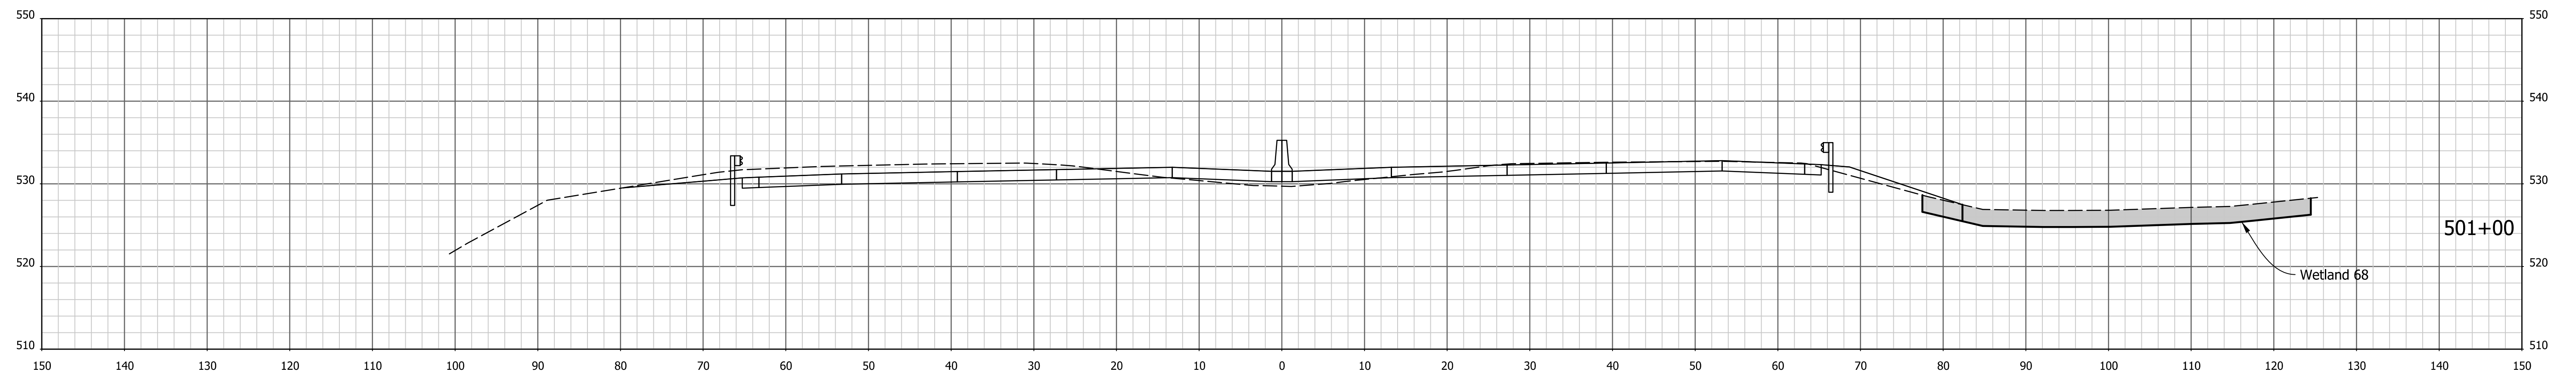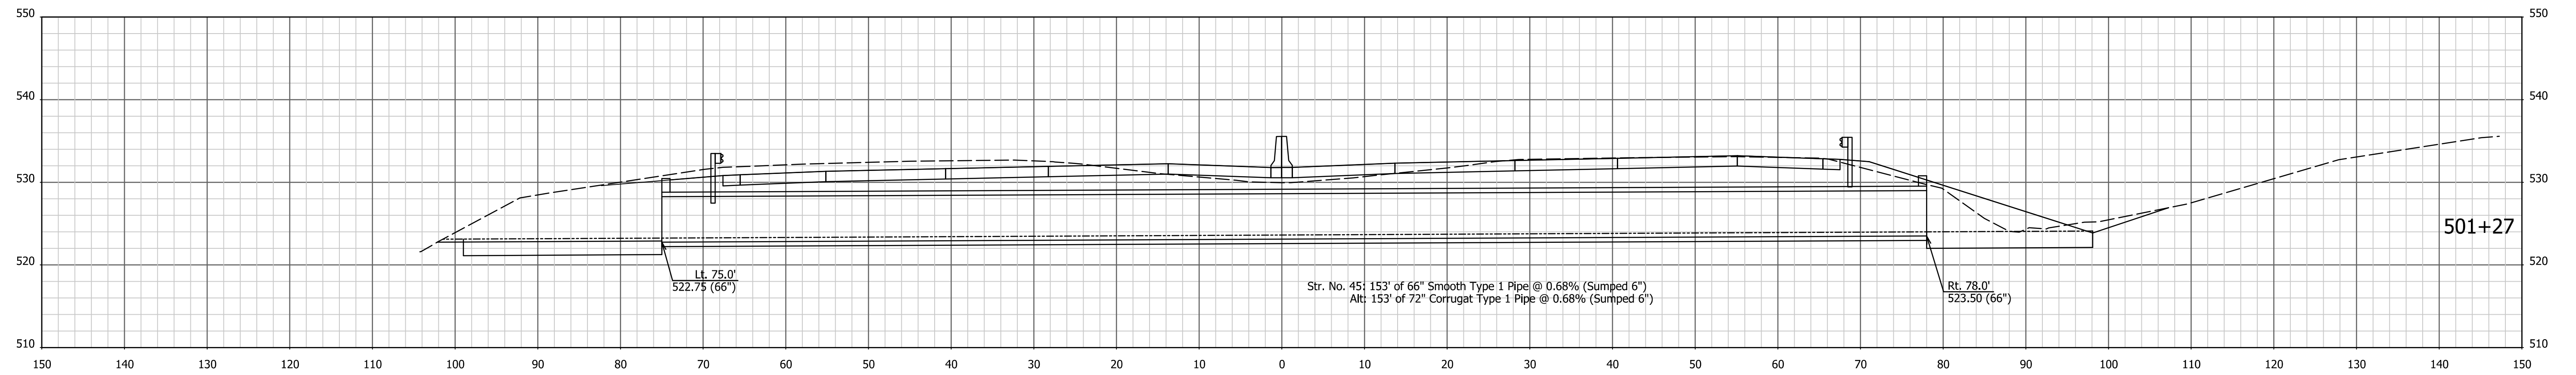




1/4/7/2022 4:05:57 PM I:\200035 - I65 ATL\Opproad\04 Design files\02 DGN\Plans\200035\_29\_Sht\_Xsec\_Line PR-Q.dgn

RECOMMENDED FOR APPROVAL _____	DESIGN ENGINEER _____	DATE _____
DESIGNED: AMD _____	DRAWN: JJP _____	
CHECKED: DJG _____	CHECKED: DJG _____	

**INDIANA  
DEPARTMENT OF TRANSPORTATION**

**CROSS SECTIONS**  
STA. 500+50 TO STA. 501+27 "PR-Q"

HORIZONTAL SCALE 1" = 10'	BRIDGE FILE N/A
VERTICAL SCALE 1" = 10'	DESIGNATION 1700135
SURVEY BOOK Electronic	SHEETS 87 of 246
CONTRACT R-41529	PROJECT 1700135

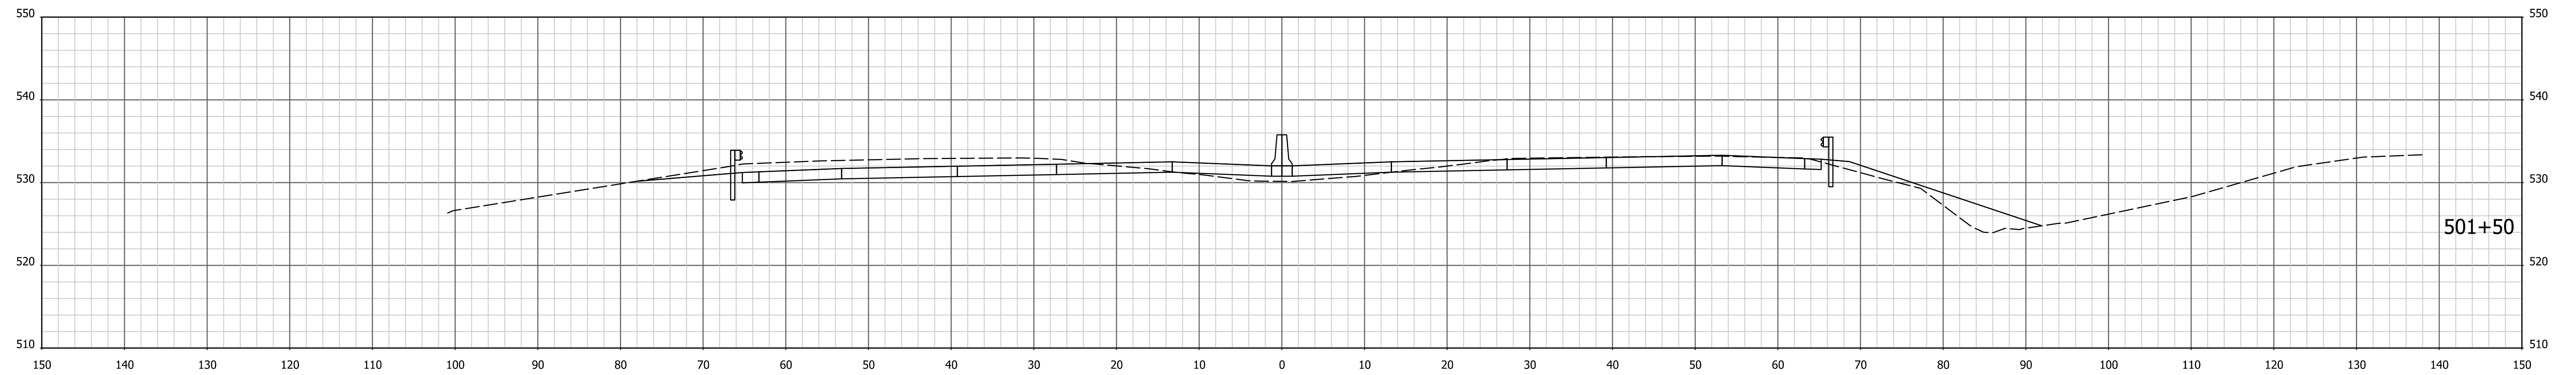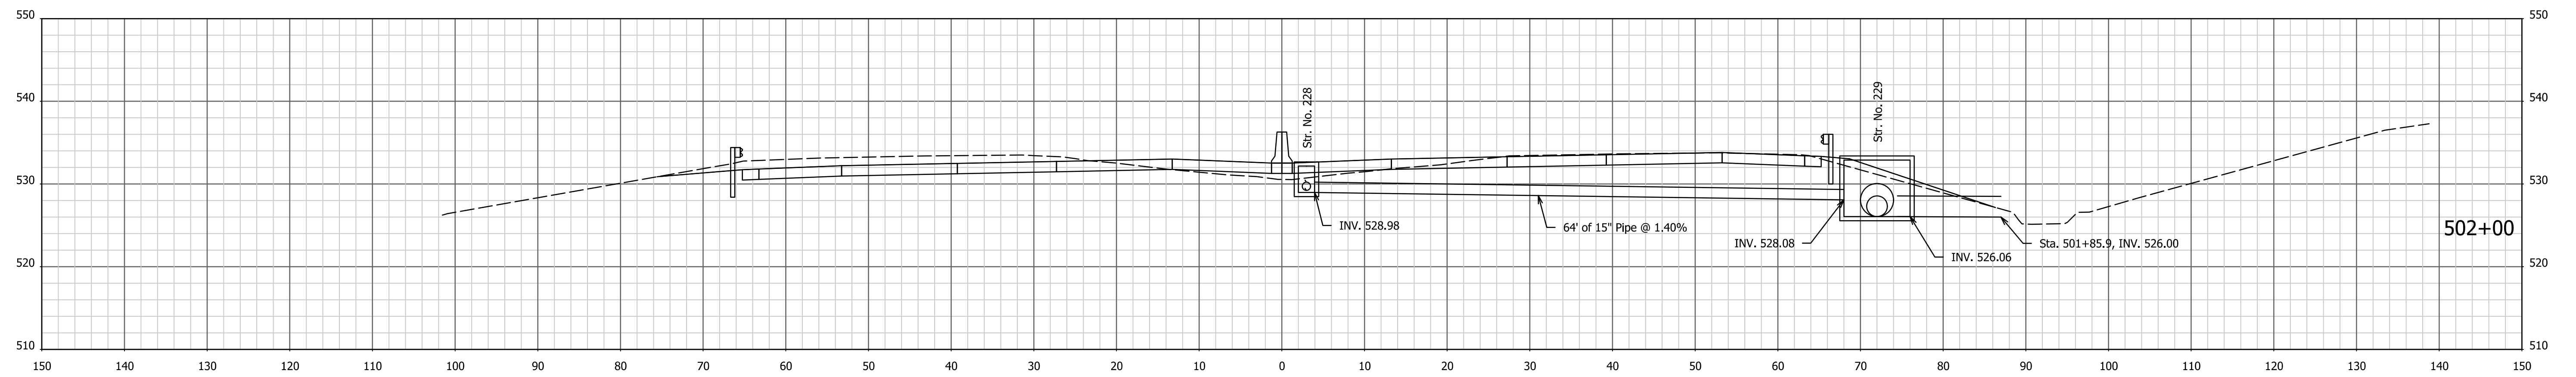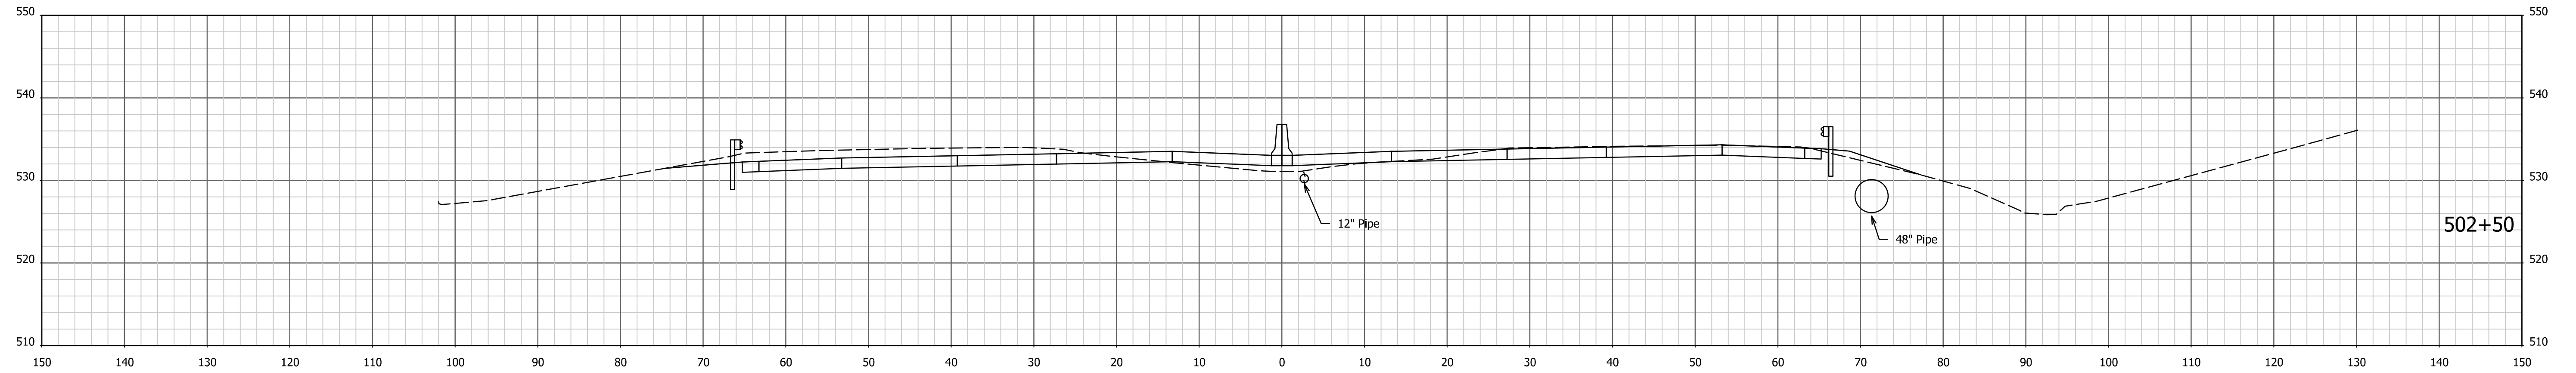

1/4/7/2022 4:05:58 PM I:\200035 - I65 ATL\09road\04 Design files\02 DGN\Plans\200035\_29\_Sht\_Xsec\_Line PR-Q.dgn

RECOMMENDED FOR APPROVAL \_\_\_\_\_  
 DESIGN ENGINEER DATE




DESIGNED: AMD DRAWN: JJP  
 CHECKED: DJG CHECKED: DJG

INDIANA  
 DEPARTMENT OF TRANSPORTATION

CROSS SECTIONS  
 STA. 501+50 TO STA. 502+50 "PR-Q"

HORIZONTAL SCALE 1" = 10'	BRIDGE FILE N/A
VERTICAL SCALE 1" = 10'	DESIGNATION 1700135
SURVEY BOOK Electronic	SHEETS 88 of 246
CONTRACT R-41529	PROJECT 1700135



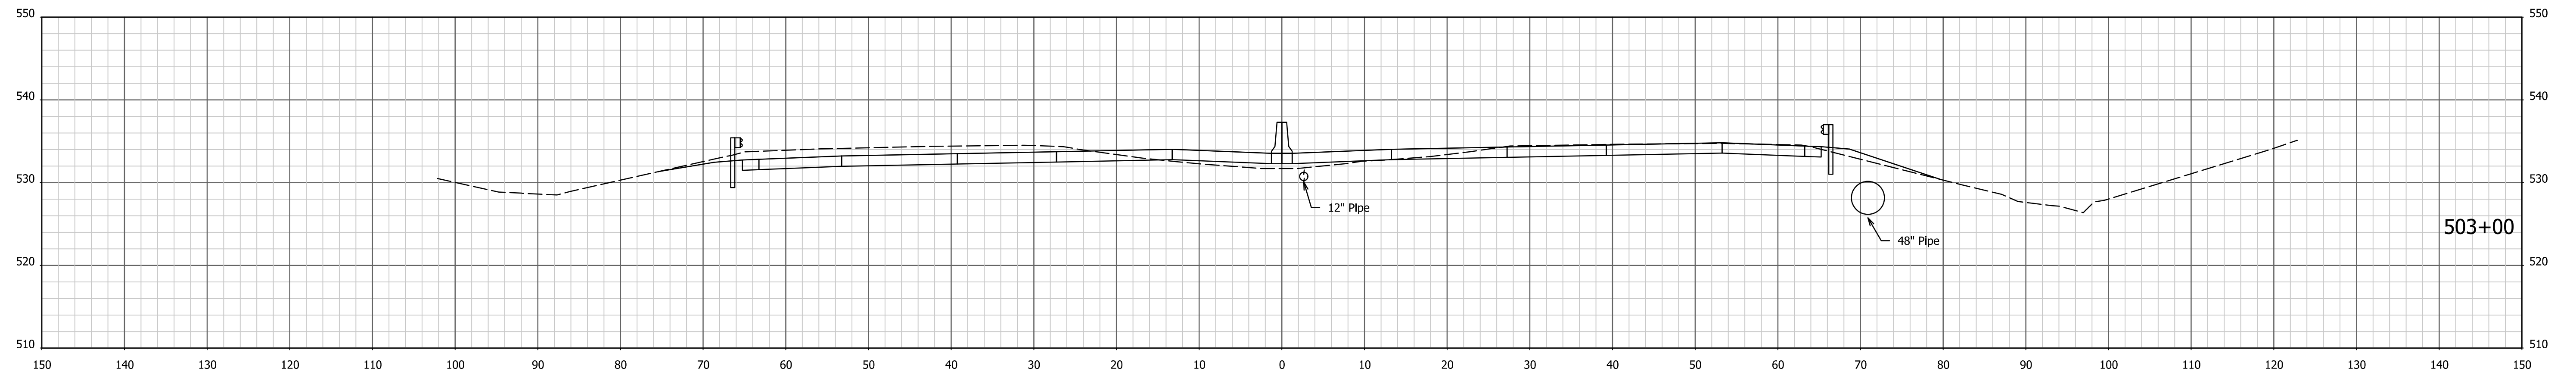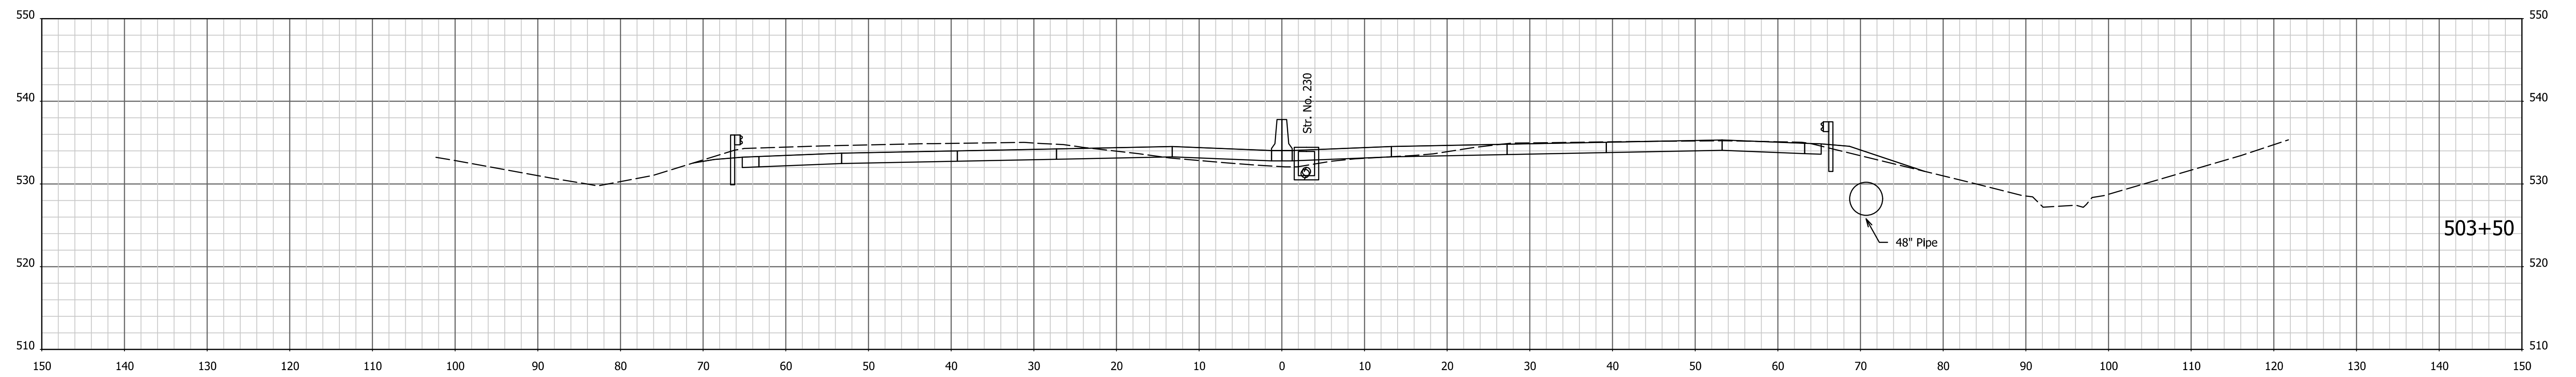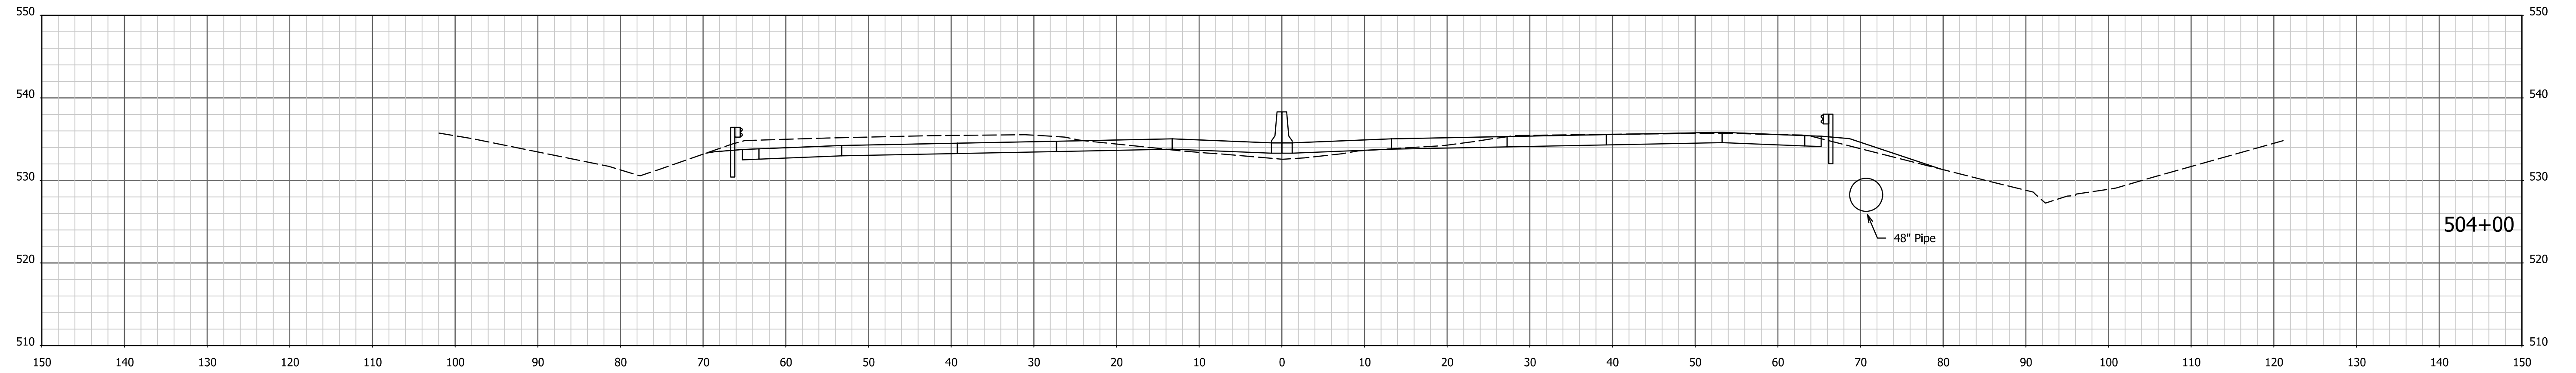

1/4/7/2022 4:06:00 PM I:\200035 - I65 ATL\prroad\04 Design files\02 DGN\Plans\200035\_29\_Sht\_Xsec\_Line PR-Q.dgn



RECOMMENDED FOR APPROVAL \_\_\_\_\_  
DESIGN ENGINEER DATE

DESIGNED: AMD DRAWN: JJP  
CHECKED: DJG CHECKED: DJG

INDIANA  
DEPARTMENT OF TRANSPORTATION

CROSS SECTIONS  
STA. 503+00 TO STA. 504+00 "PR-Q"

HORIZONTAL SCALE 1" = 10'	BRIDGE FILE N/A
VERTICAL SCALE 1" = 10'	DESIGNATION 1700135
SURVEY BOOK Electronic	SHEETS 89 of 246
CONTRACT R-41529	PROJECT 1700135

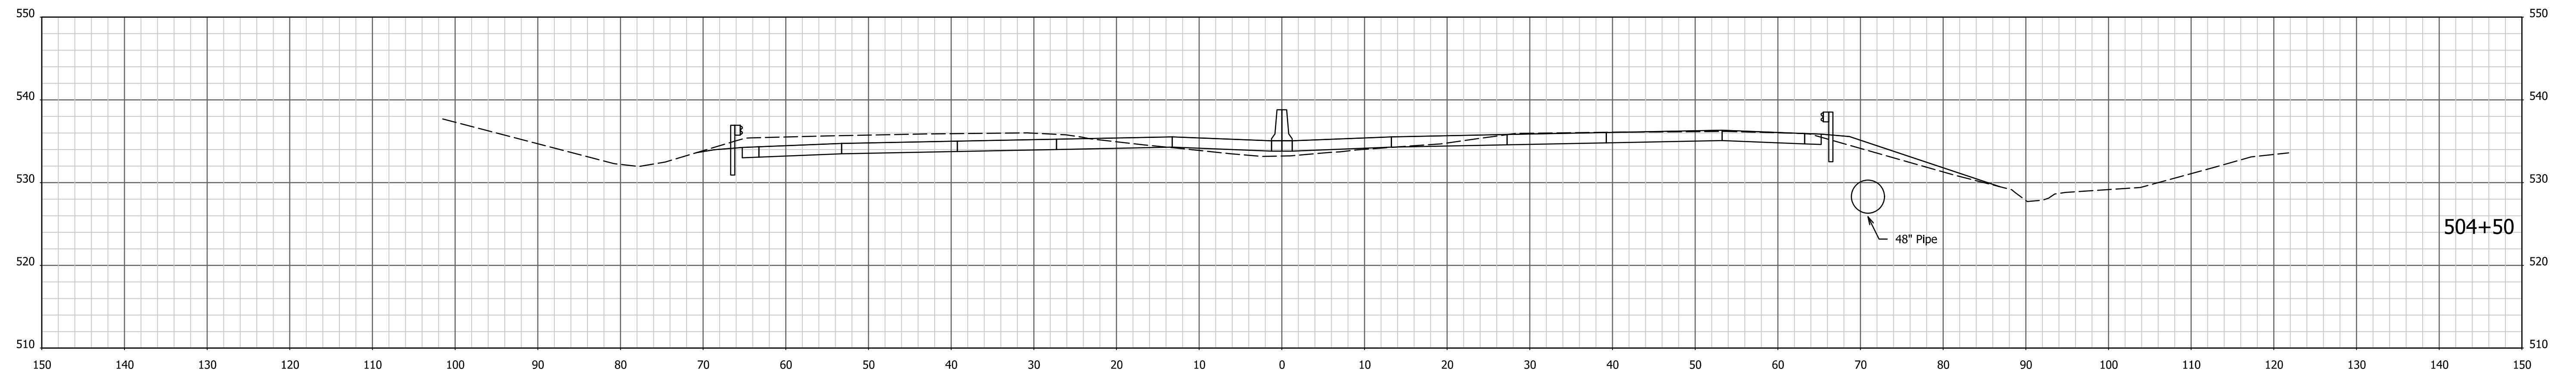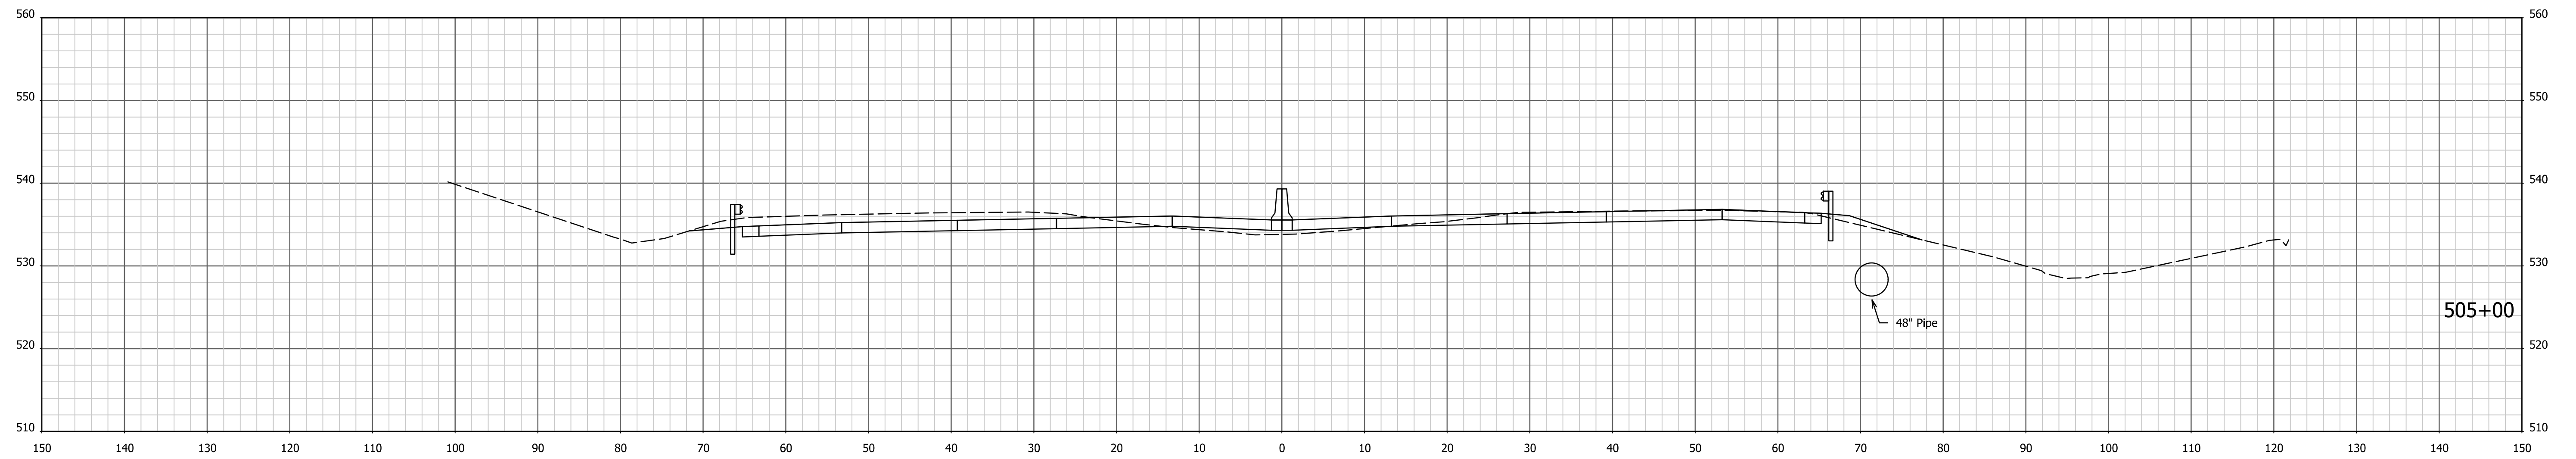

1/4/7/2022 4:06:02 PM I:\200035 - I65 ATL\09road\04 Design files\02 DGN\Plans\200035\_29\_Sht\_Xsec\_Line PR-Q.dgn



RECOMMENDED FOR APPROVAL \_\_\_\_\_  
 DESIGN ENGINEER DATE

DESIGNED: AMD DRAWN: JJP  
 CHECKED: DJG CHECKED: DJG

INDIANA  
 DEPARTMENT OF TRANSPORTATION

CROSS SECTIONS  
 STA. 504+50 TO STA. 505+00 "PR-Q"

HORIZONTAL SCALE 1" = 10'	BRIDGE FILE N/A
VERTICAL SCALE 1" = 10'	DESIGNATION 1700135
SURVEY BOOK Electronic	SHEETS 90 of 246
CONTRACT R-41529	PROJECT 1700135

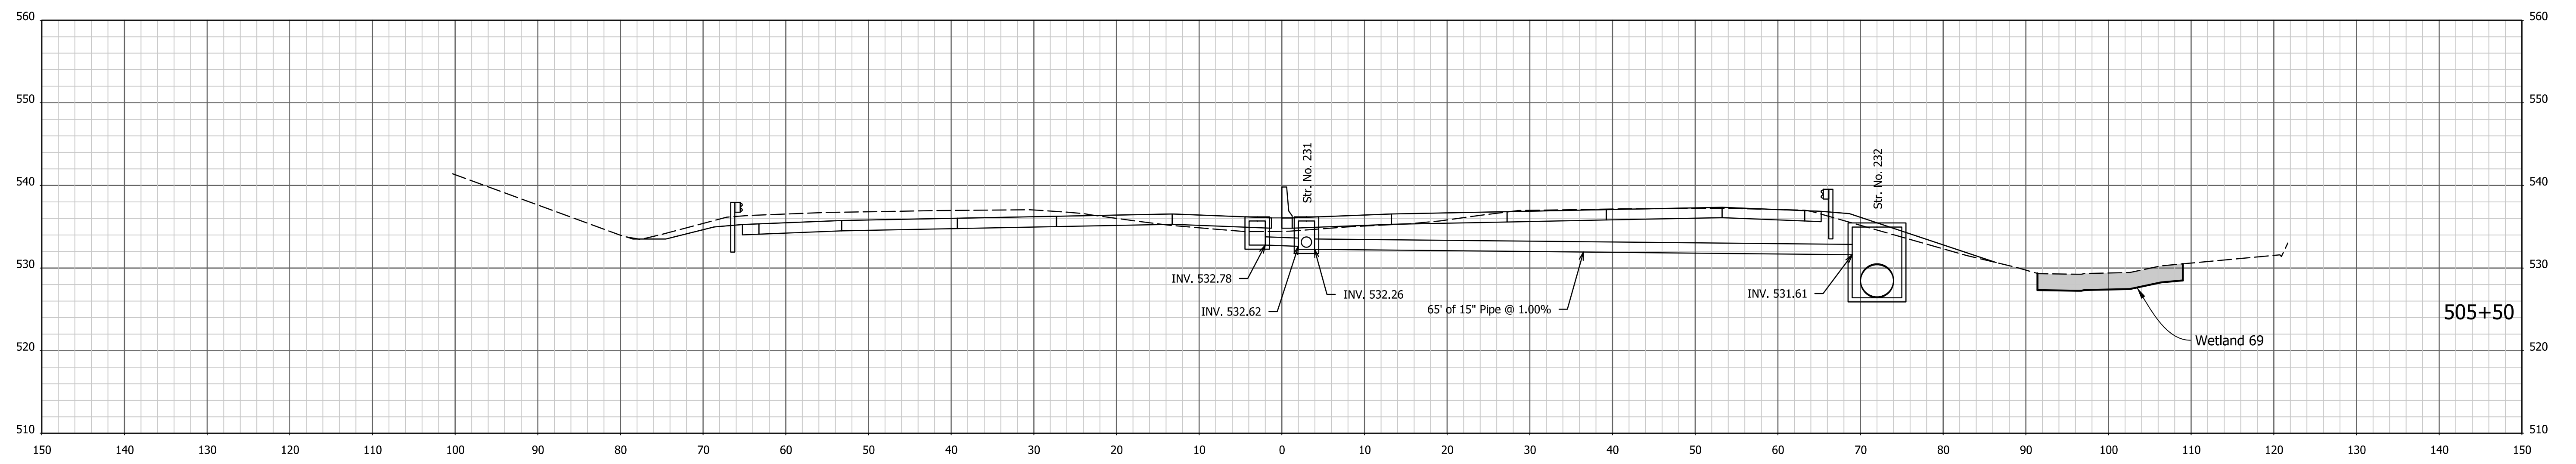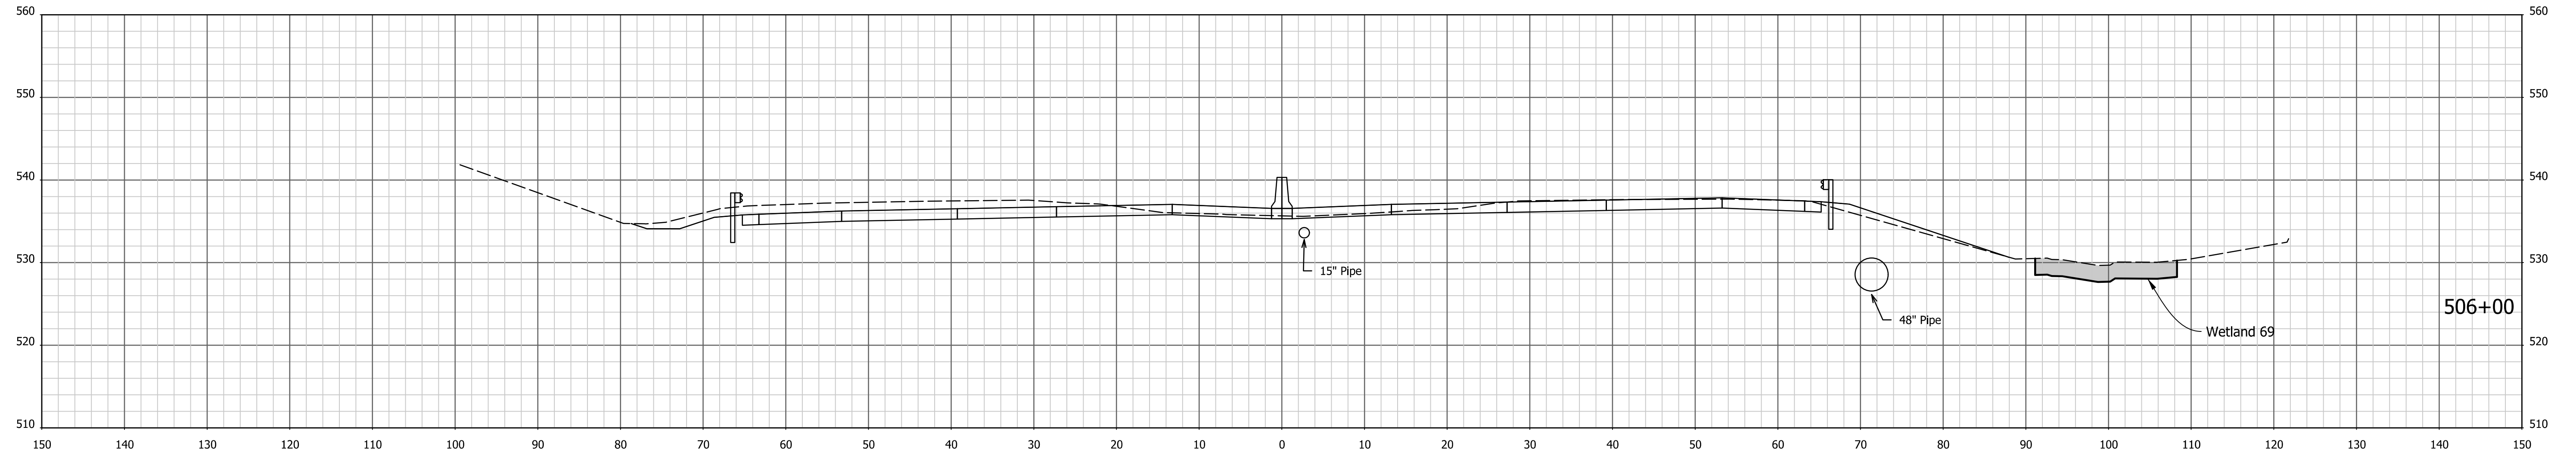

1/4/7/2022 4:06:03 PM I:\200035 - I65 ATL\09road\04 Design files\02 DGN\Plans\200035\_29\_Sht\_Xsec\_Line PR-Q.dgn



RECOMMENDED FOR APPROVAL _____	DESIGN ENGINEER _____	DATE _____
DESIGNED: AMD _____	DRAWN: JJP _____	
CHECKED: DJG _____	CHECKED: DJG _____	

**INDIANA  
DEPARTMENT OF TRANSPORTATION**

**CROSS SECTIONS**  
STA. 505+50 TO STA. 506+00 "PR-Q"

HORIZONTAL SCALE 1" = 10'	BRIDGE FILE N/A
VERTICAL SCALE 1" = 10'	DESIGNATION 1700135
SURVEY BOOK Electronic	SHEETS 91 of 246
CONTRACT R-41529	PROJECT 1700135

1/4/7/2022 4:06:05 PM I:\200035 - I65 ATL\09road\04 Design files\02 DGIN\Plans\200035\_29\_Sht\_Xsec\_Line PR-Q.dgn

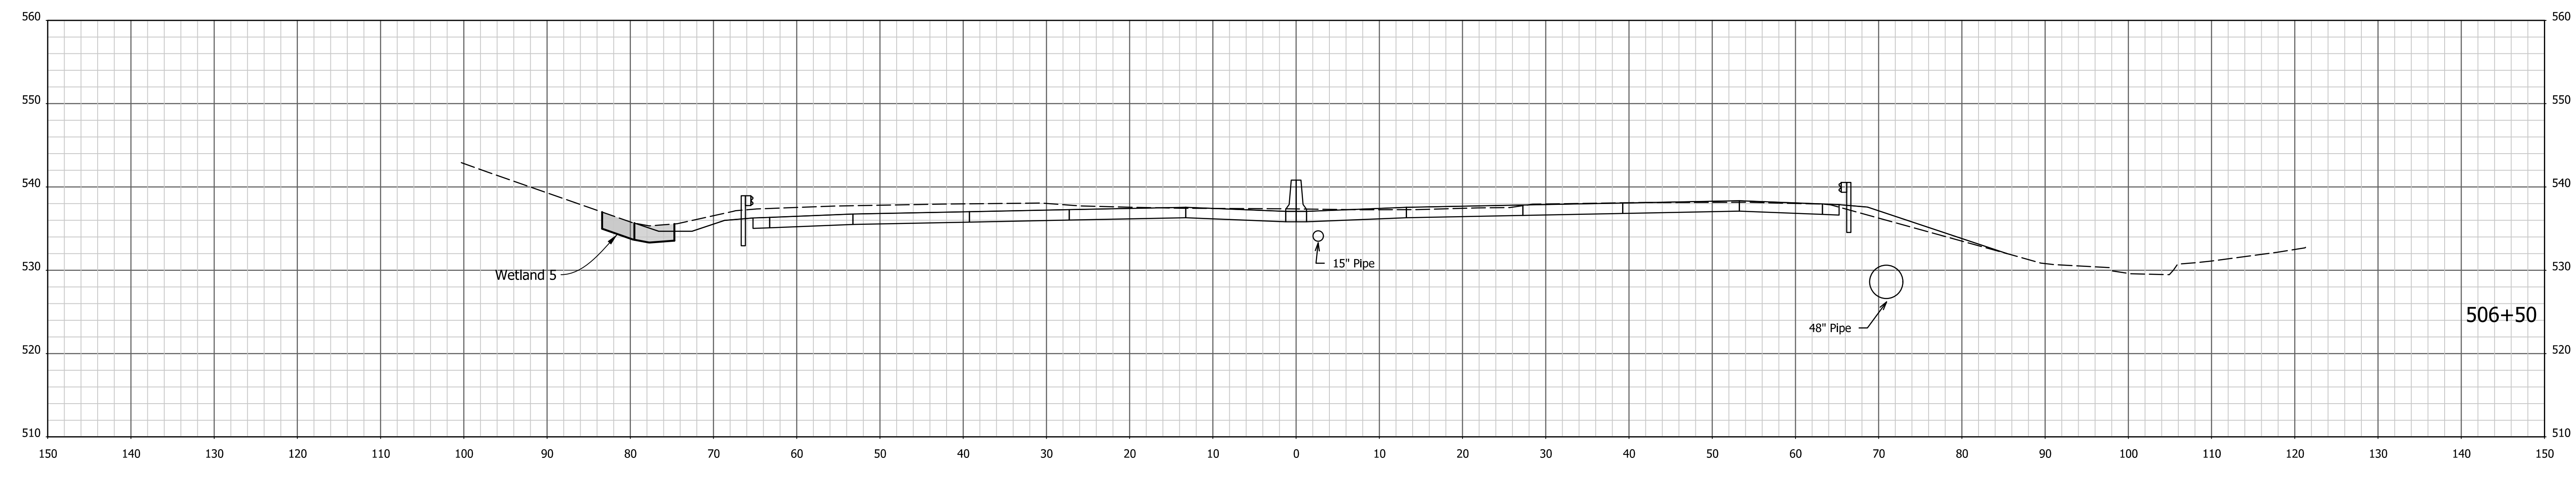
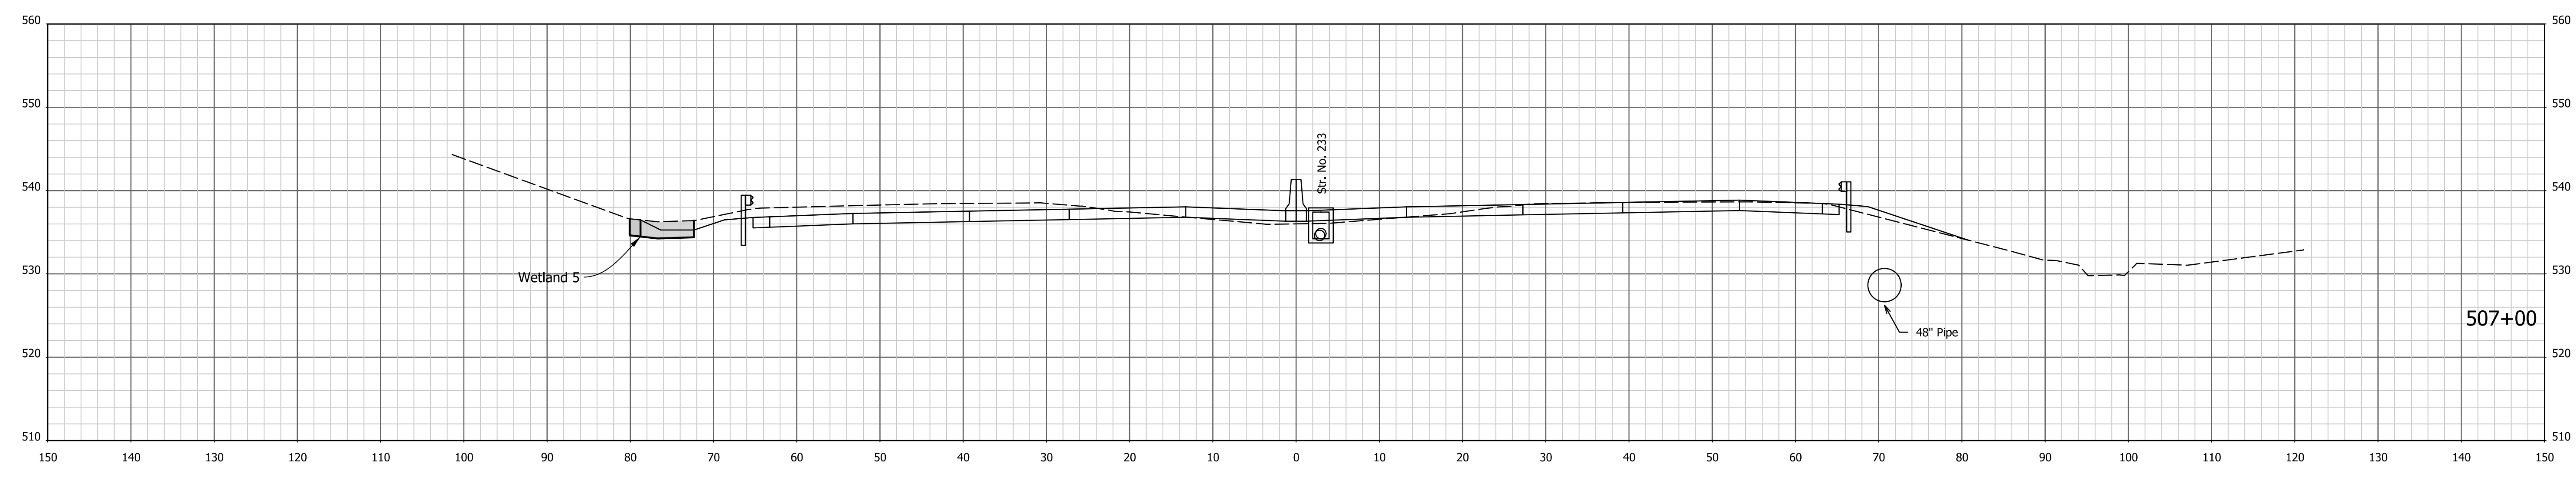


RECOMMENDED FOR APPROVAL _____	DESIGN ENGINEER _____	DATE _____
DESIGNED: AMD _____	DRAWN: JJP _____	
CHECKED: DJG _____	CHECKED: DJG _____	

**INDIANA  
DEPARTMENT OF TRANSPORTATION**

**CROSS SECTIONS**  
STA. 506+50 TO STA. 507+00 "PR-Q"

HORIZONTAL SCALE 1" = 10'	BRIDGE FILE N/A
VERTICAL SCALE 1" = 10'	DESIGNATION 1700135
SURVEY BOOK Electronic CONTRACT R-41529	SHEETS 92 of 246 PROJECT 1700135

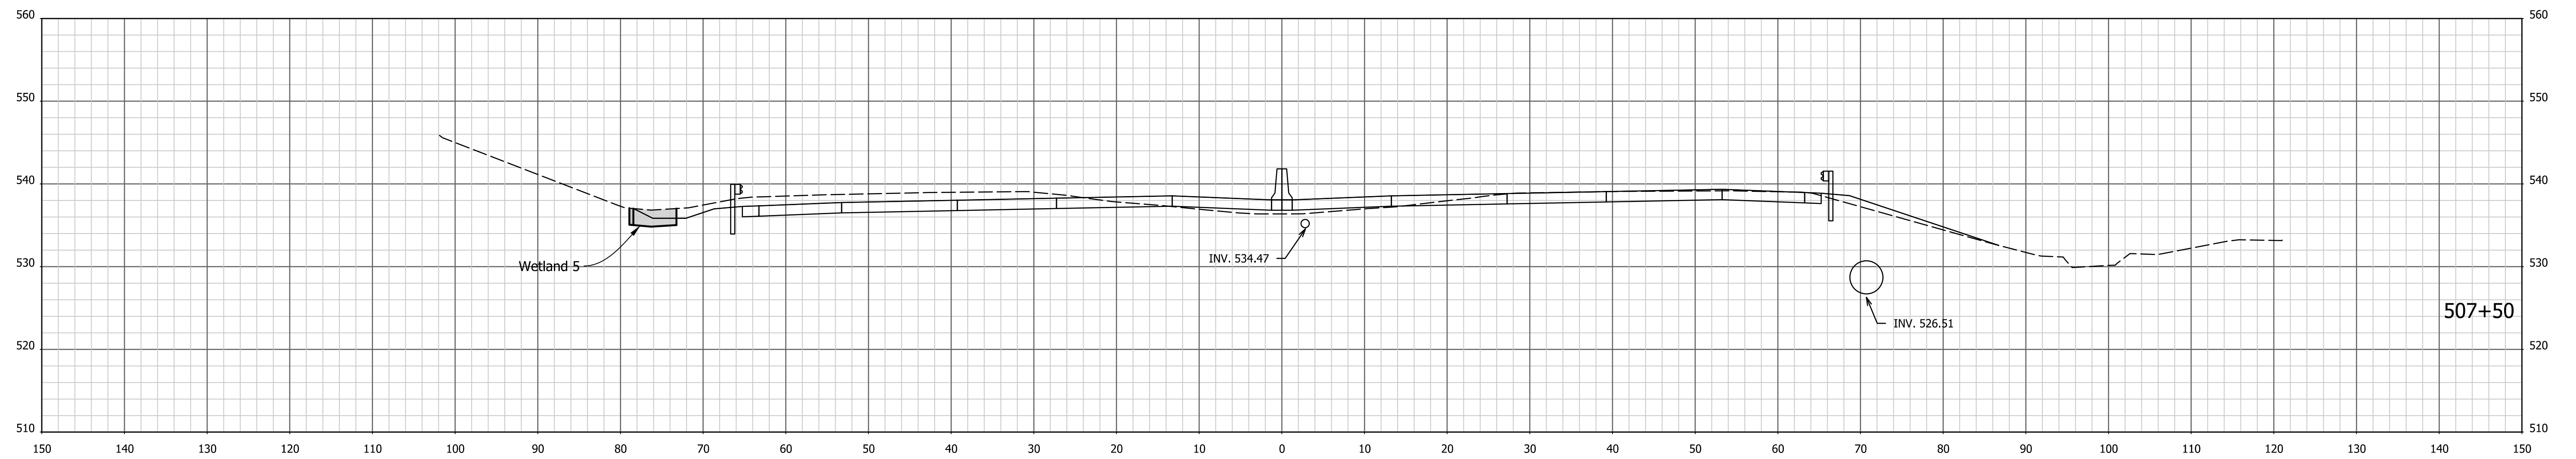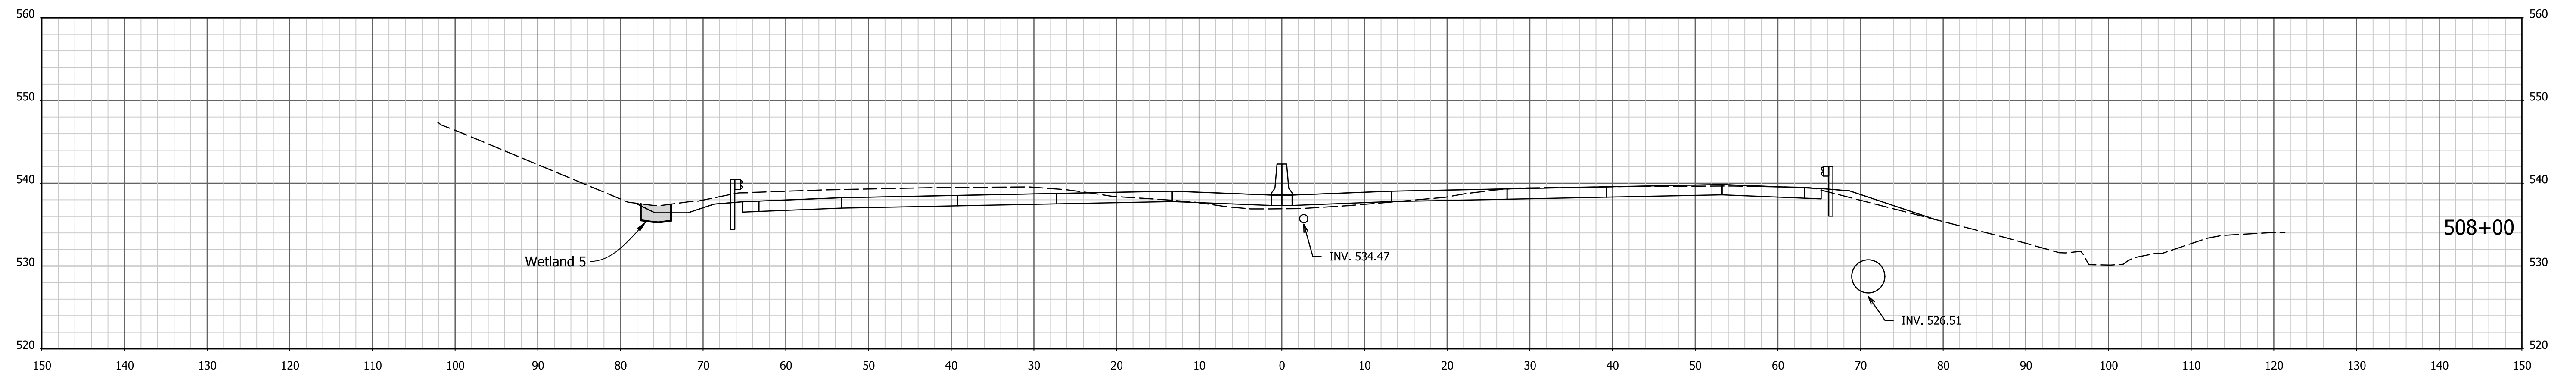




1/4/7/2022 4:06:06 PM I:\200035 - I65 ATL\09road\04 Design files\02 DGN\Plans\200035\_29\_Sht\_Xsec\_Line PR-Q.dgn

RECOMMENDED FOR APPROVAL _____	DESIGN ENGINEER _____	DATE _____
DESIGNED: AMD _____	DRAWN: JJP _____	
CHECKED: DJG _____	CHECKED: DJG _____	

INDIANA  
DEPARTMENT OF TRANSPORTATION

CROSS SECTIONS  
STA. 507+50 TO STA. 508+00 "PR-Q"

HORIZONTAL SCALE 1" = 10'	BRIDGE FILE N/A
VERTICAL SCALE 1" = 10'	DESIGNATION 1700135
SURVEY BOOK Electronic	SHEETS 93 of 246
CONTRACT R-41529	PROJECT 1700135

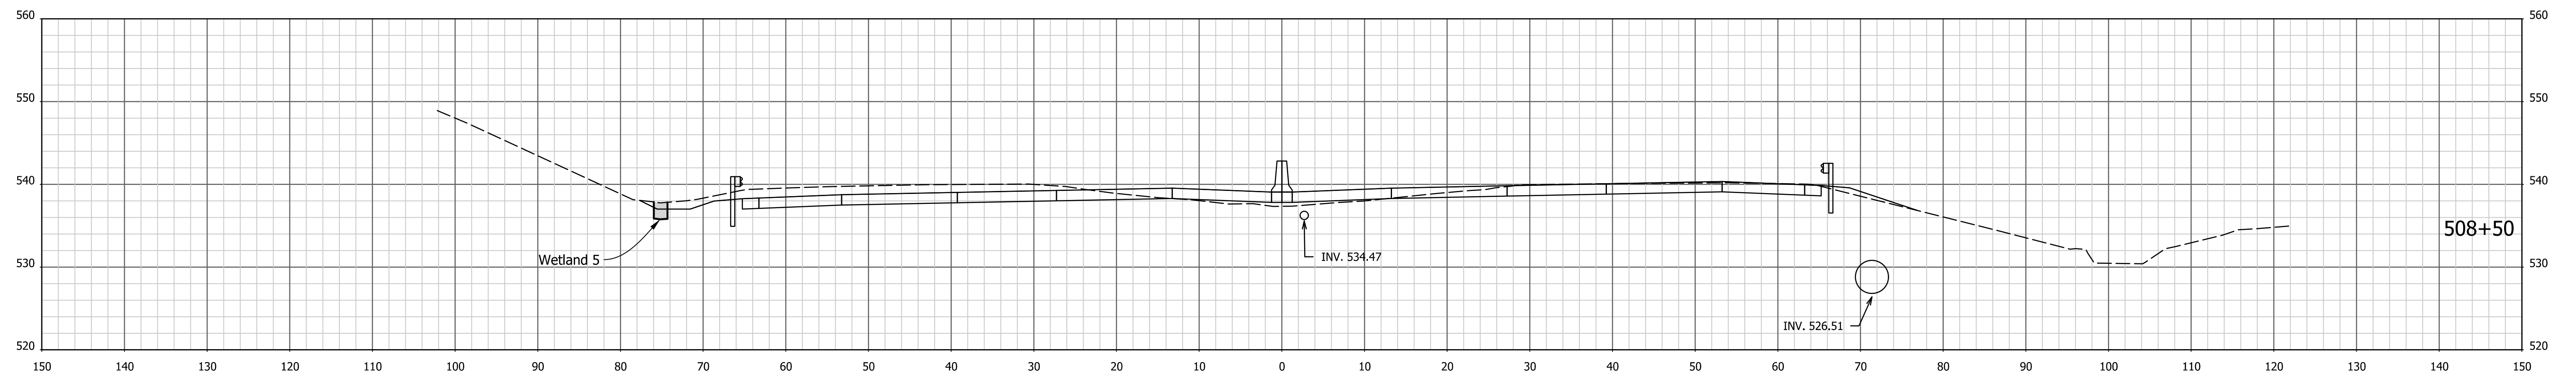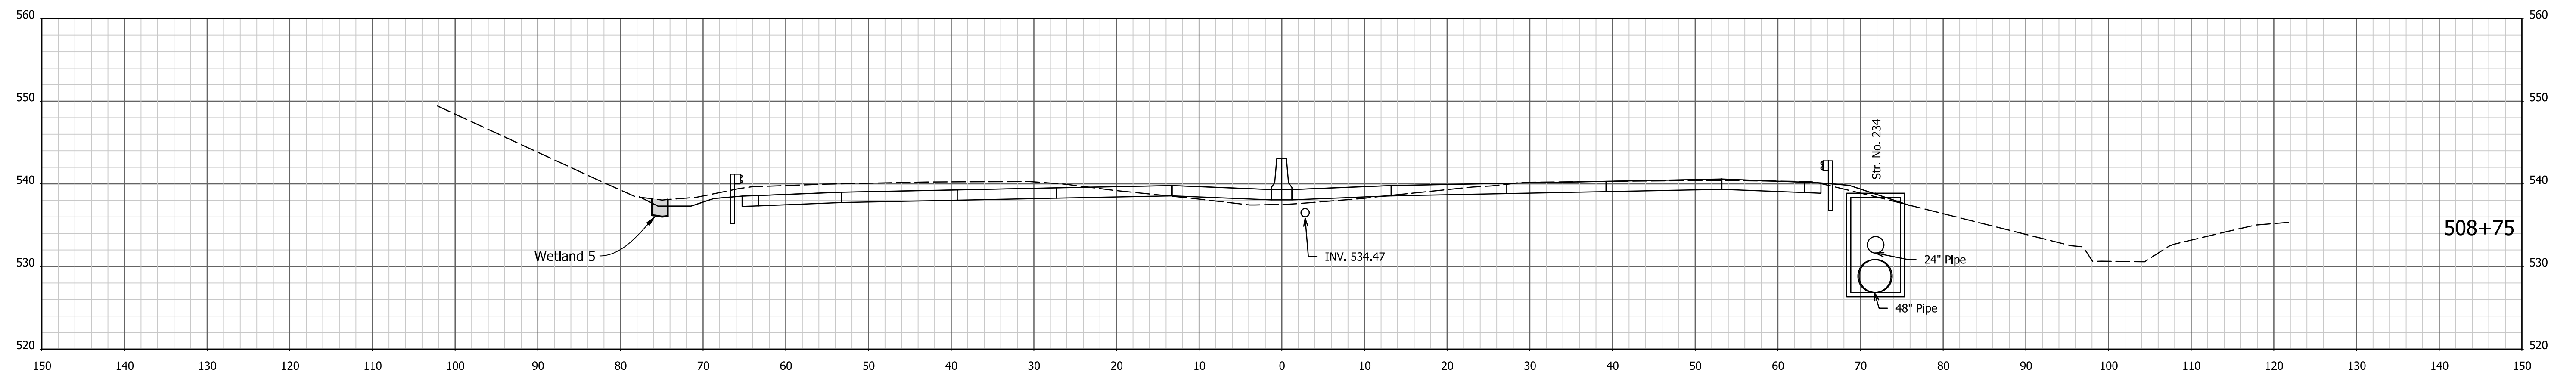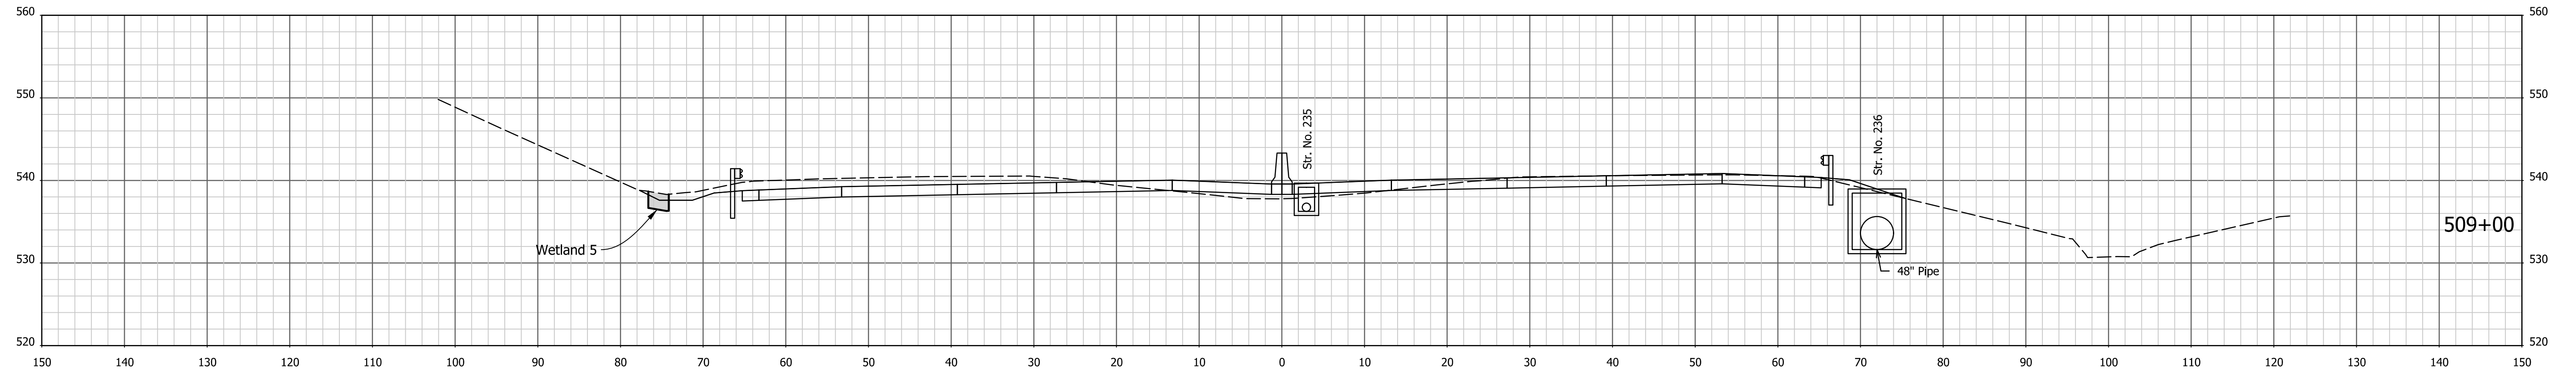



1/4/7/2022 4:06:08 PM I:\200035 - I65 ATL\09road\04 Design files\02 DGN\Plans\200035\_29\_Sht\_Xsec\_Line PR-Q.dgn

RECOMMENDED FOR APPROVAL _____	DESIGN ENGINEER _____	DATE _____
DESIGNED: AMD _____	DRAWN: JJP _____	
CHECKED: DJG _____	CHECKED: DJG _____	

**INDIANA  
DEPARTMENT OF TRANSPORTATION**

**CROSS SECTIONS**  
STA. 508+50 TO STA. 509+00 "PR-Q"

HORIZONTAL SCALE 1" = 10'	BRIDGE FILE N/A
VERTICAL SCALE 1" = 10'	DESIGNATION 1700135
SURVEY BOOK Electronic	SHEETS 94 of 246
CONTRACT R-41529	PROJECT 1700135

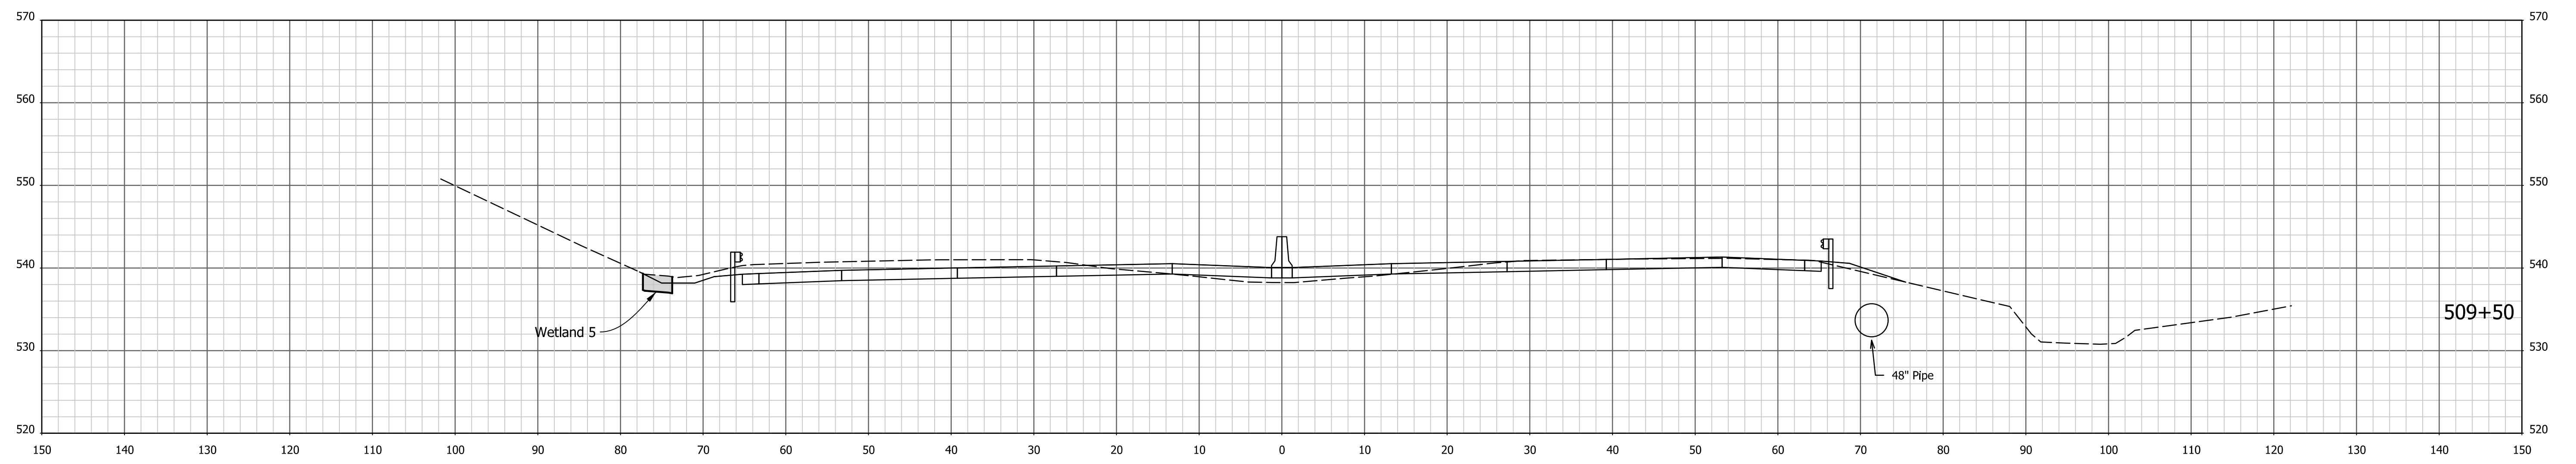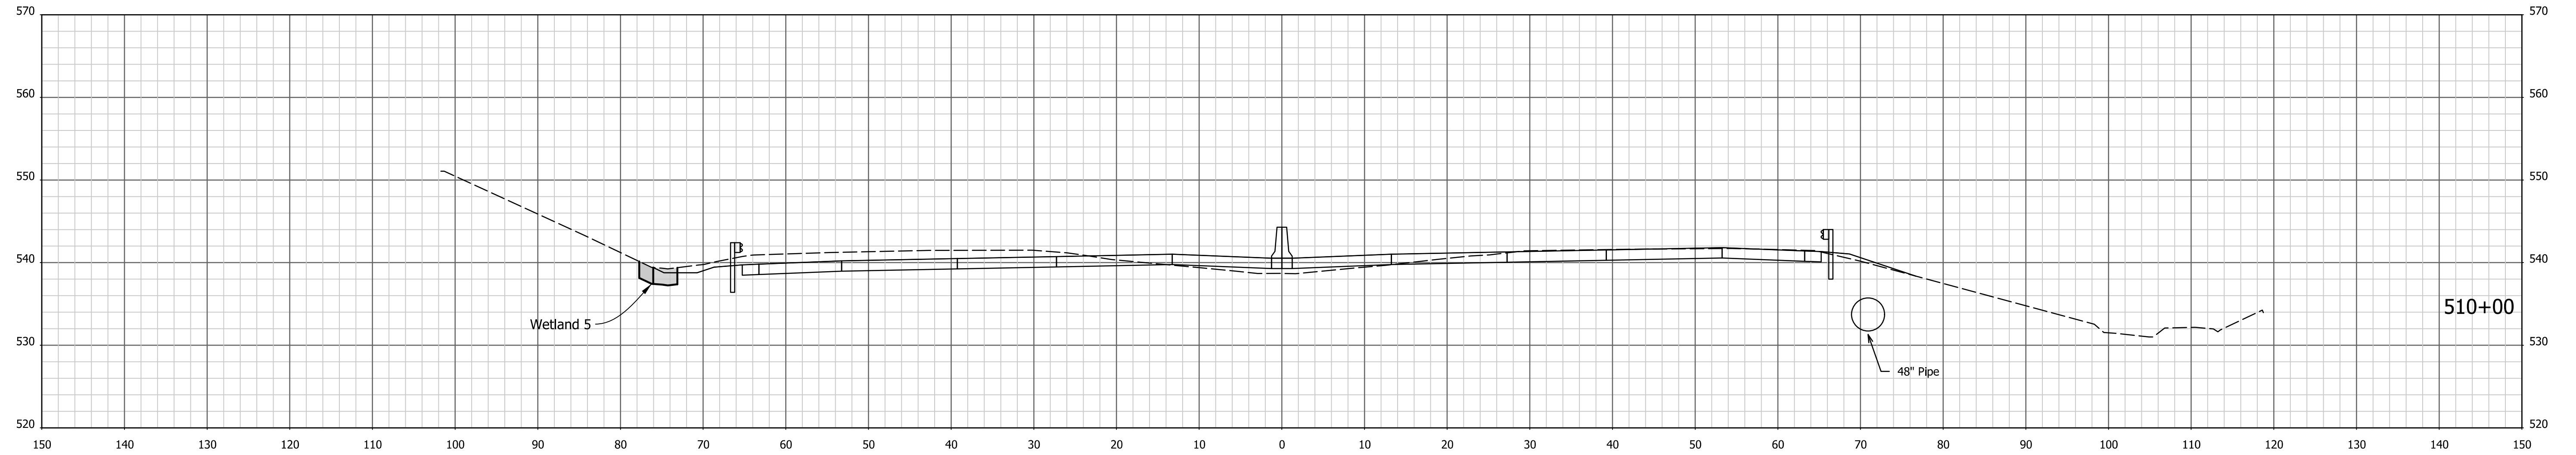

I:\4\7\2022 - 4:06:09 PM - I:\200035 - I65 ATL\09road\04 Design files\02 DGIN\Plans\200035\_29\_Sht\_Xsec\_Line PR-Q.dgn



RECOMMENDED FOR APPROVAL _____	DESIGN ENGINEER _____	DATE _____
DESIGNED: AMD _____	DRAWN: JJP _____	
CHECKED: DJG _____	CHECKED: DJG _____	

**INDIANA  
DEPARTMENT OF TRANSPORTATION**

**CROSS SECTIONS**  
STA. 509+50 TO STA. 510+00 "PR-Q"

HORIZONTAL SCALE 1" = 10'	BRIDGE FILE N/A
VERTICAL SCALE 1" = 10'	DESIGNATION 1700135
SURVEY BOOK Electronic CONTRACT R-41529	SHEETS 95 of 246 PROJECT 1700135

1/4/7/2022 4:06:11 PM I:\200035 - I65 ATL\09road\04 Design files\02 DGN\Plans\200035\_29\_Sht\_Xsec\_Line PR-Q.dgn

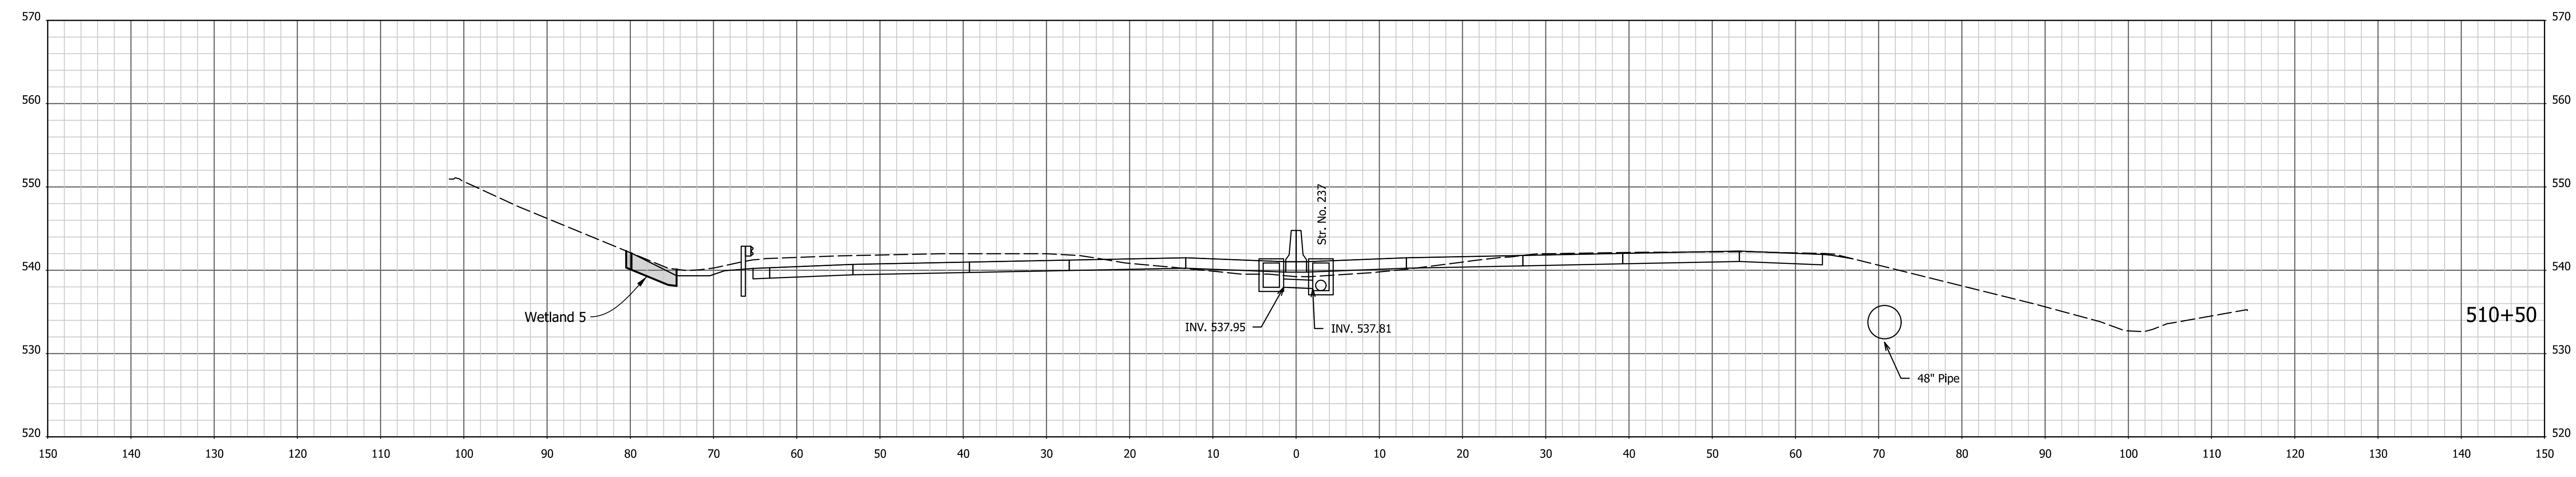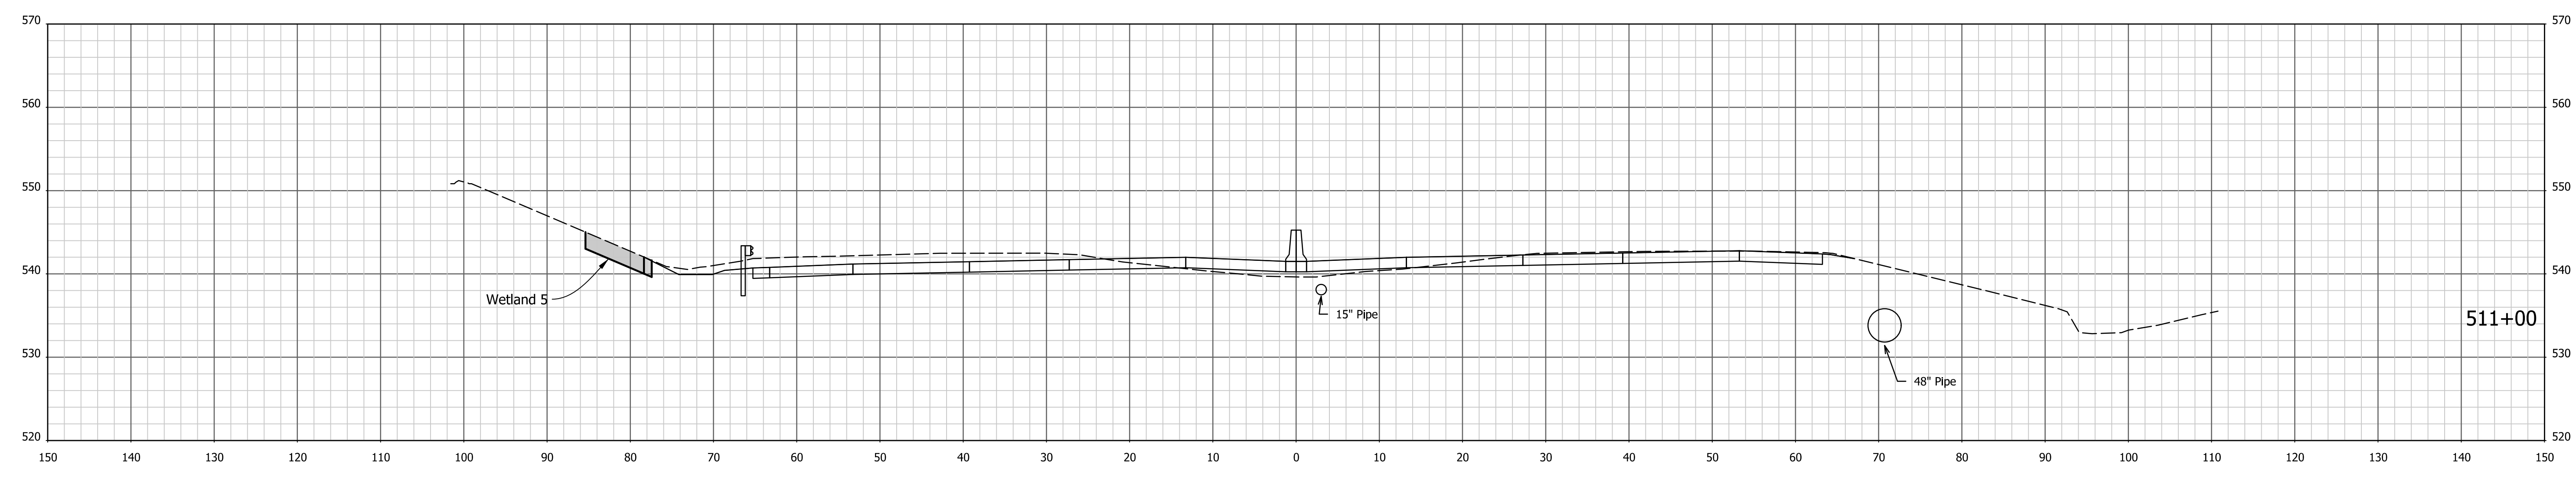



RECOMMENDED FOR APPROVAL _____	DESIGN ENGINEER _____	DATE _____
DESIGNED: AMD _____	DRAWN: JJP _____	
CHECKED: DJG _____	CHECKED: DJG _____	

**INDIANA**  
**DEPARTMENT OF TRANSPORTATION**

**CROSS SECTIONS**  
STA. 510+50 TO STA. 511+00 "PR-Q"

HORIZONTAL SCALE 1" = 10'	BRIDGE FILE N/A
VERTICAL SCALE 1" = 10'	DESIGNATION 1700135
SURVEY BOOK Electronic	SHEETS 96 of 246
CONTRACT R-41529	PROJECT 1700135



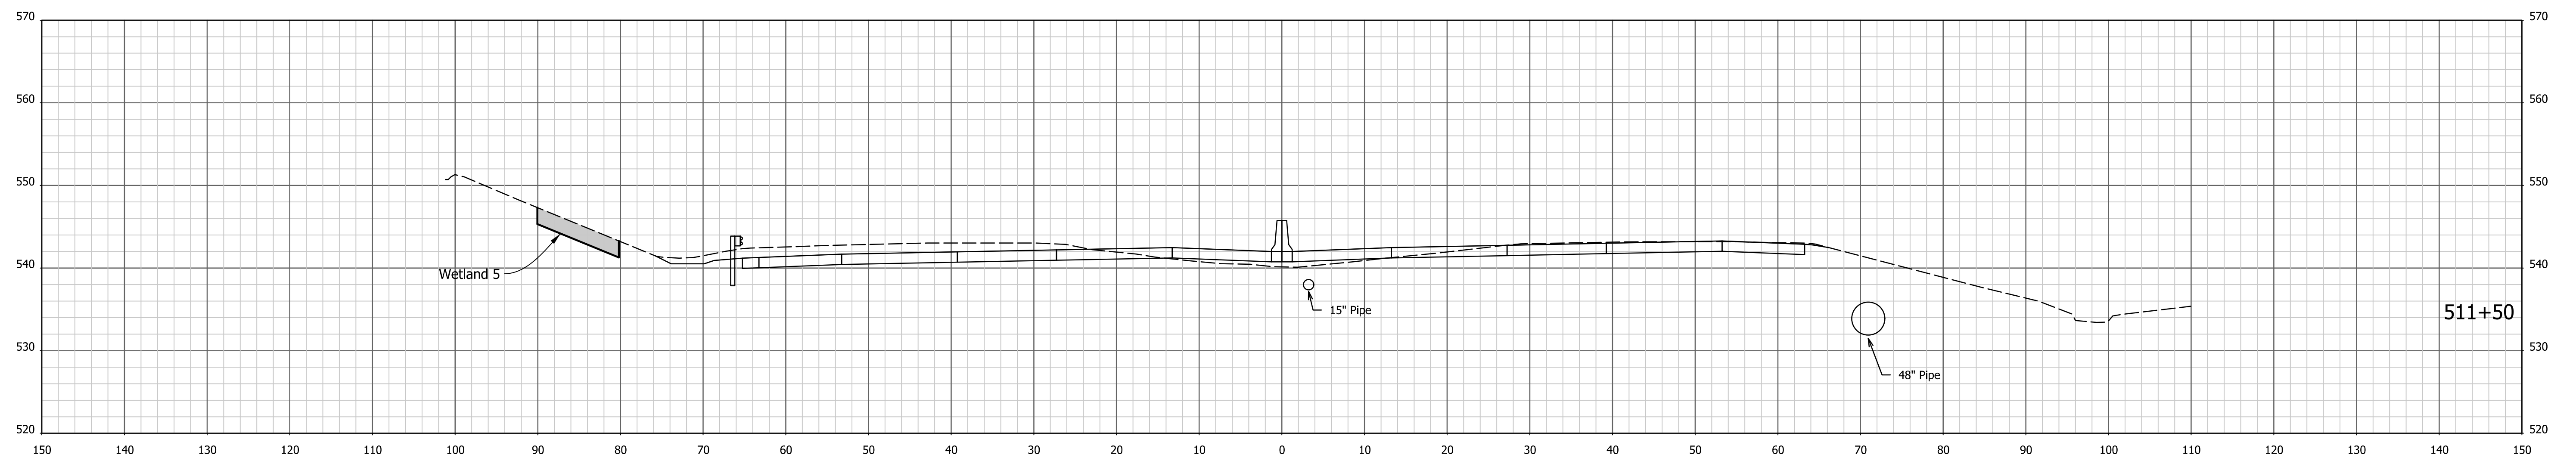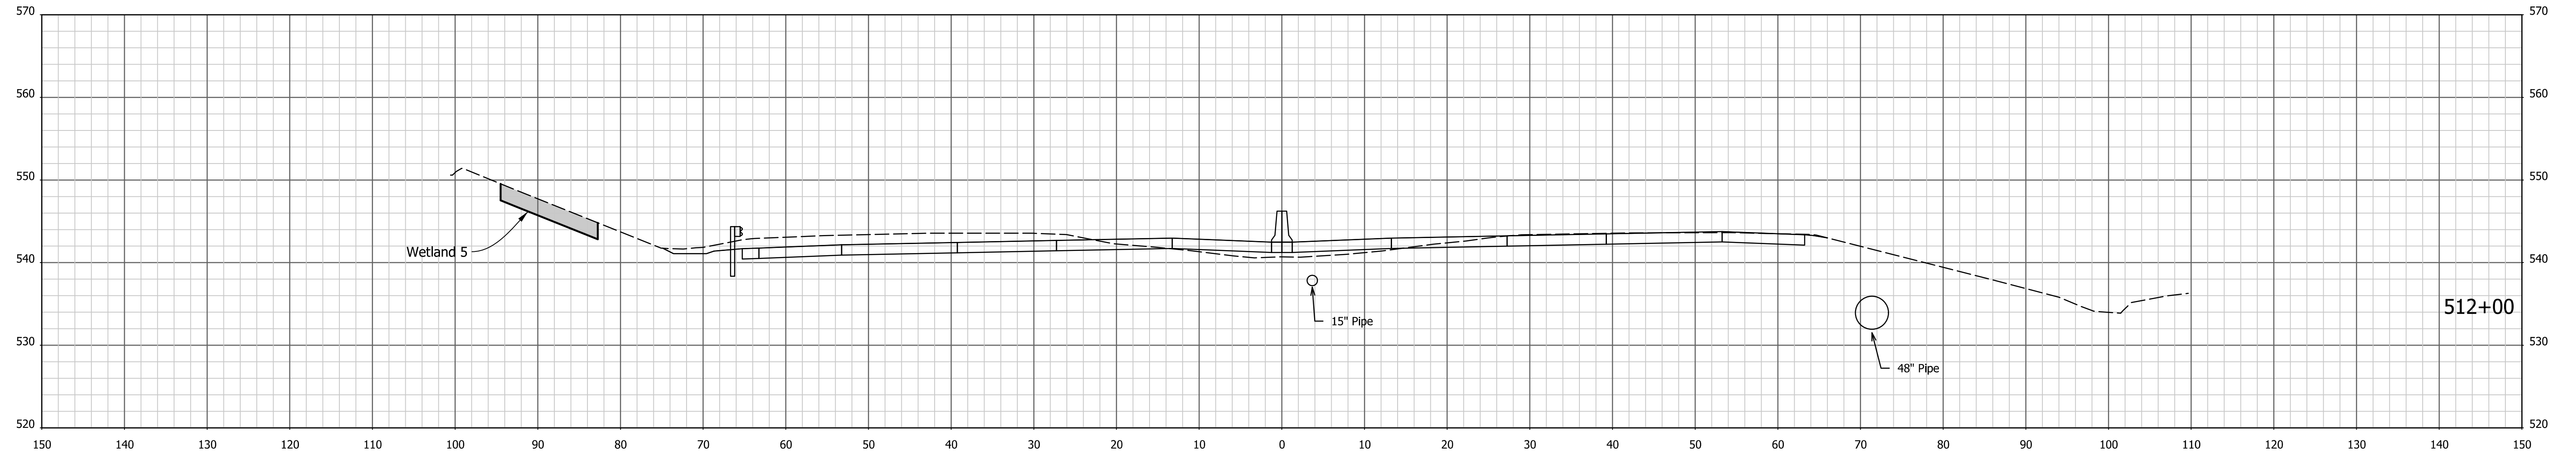



1/4/7/2022 4:06:13 PM I:\200035 - I65 ATL\09road\04 Design files\02 DGN\Plans\200035\_29\_Sht\_Xsec\_Line PR-Q.dgn

RECOMMENDED FOR APPROVAL _____	DESIGN ENGINEER _____	DATE _____
DESIGNED: AMD _____	DRAWN: JJP _____	
CHECKED: DJG _____	CHECKED: DJG _____	

**INDIANA  
DEPARTMENT OF TRANSPORTATION**

**CROSS SECTIONS**  
STA. 511+50 TO STA. 512+00 "PR-Q"

HORIZONTAL SCALE 1" = 10'	BRIDGE FILE N/A
VERTICAL SCALE 1" = 10'	DESIGNATION 1700135
SURVEY BOOK Electronic	SHEETS 97 of 246
CONTRACT R-41529	PROJECT 1700135

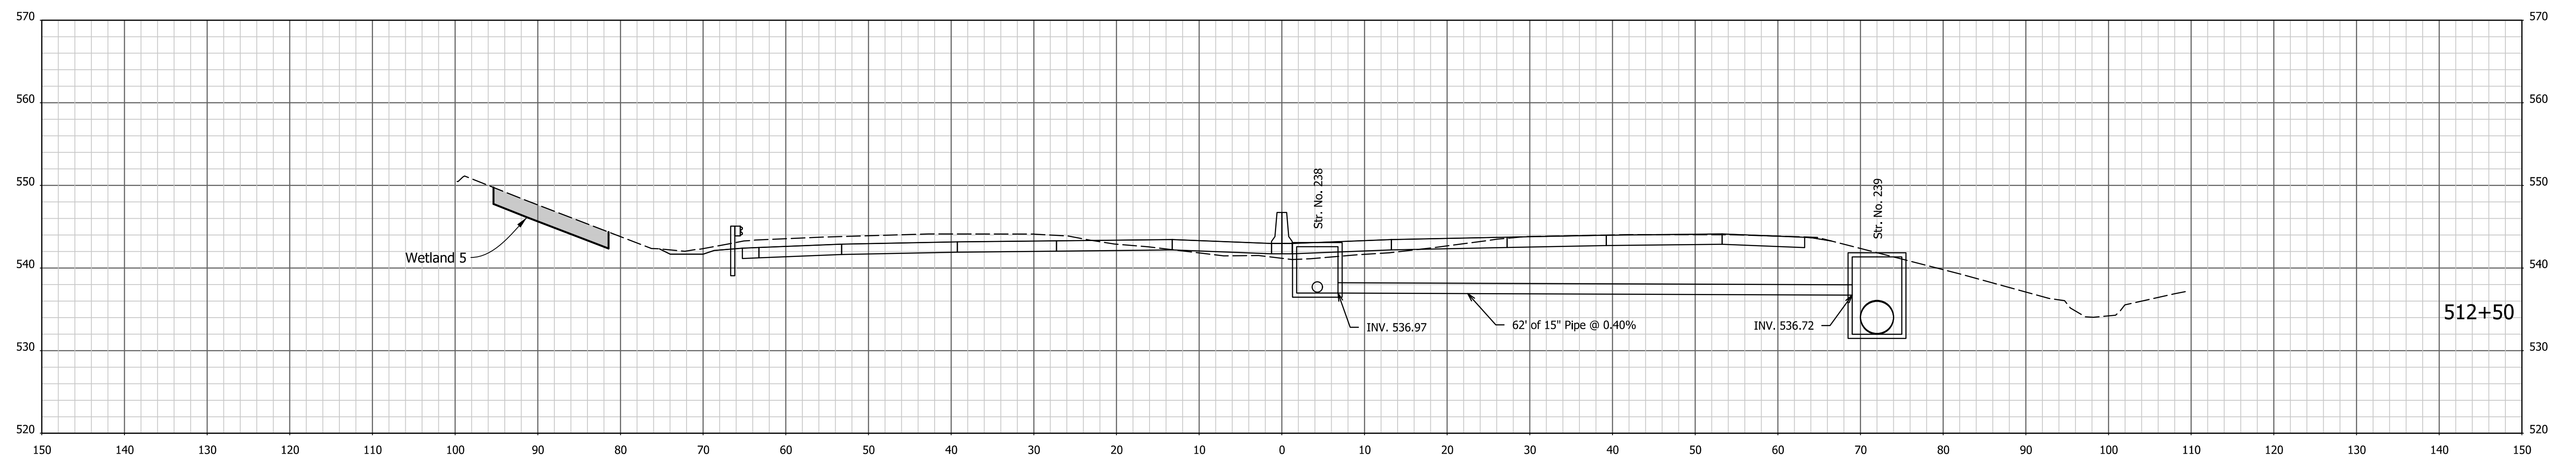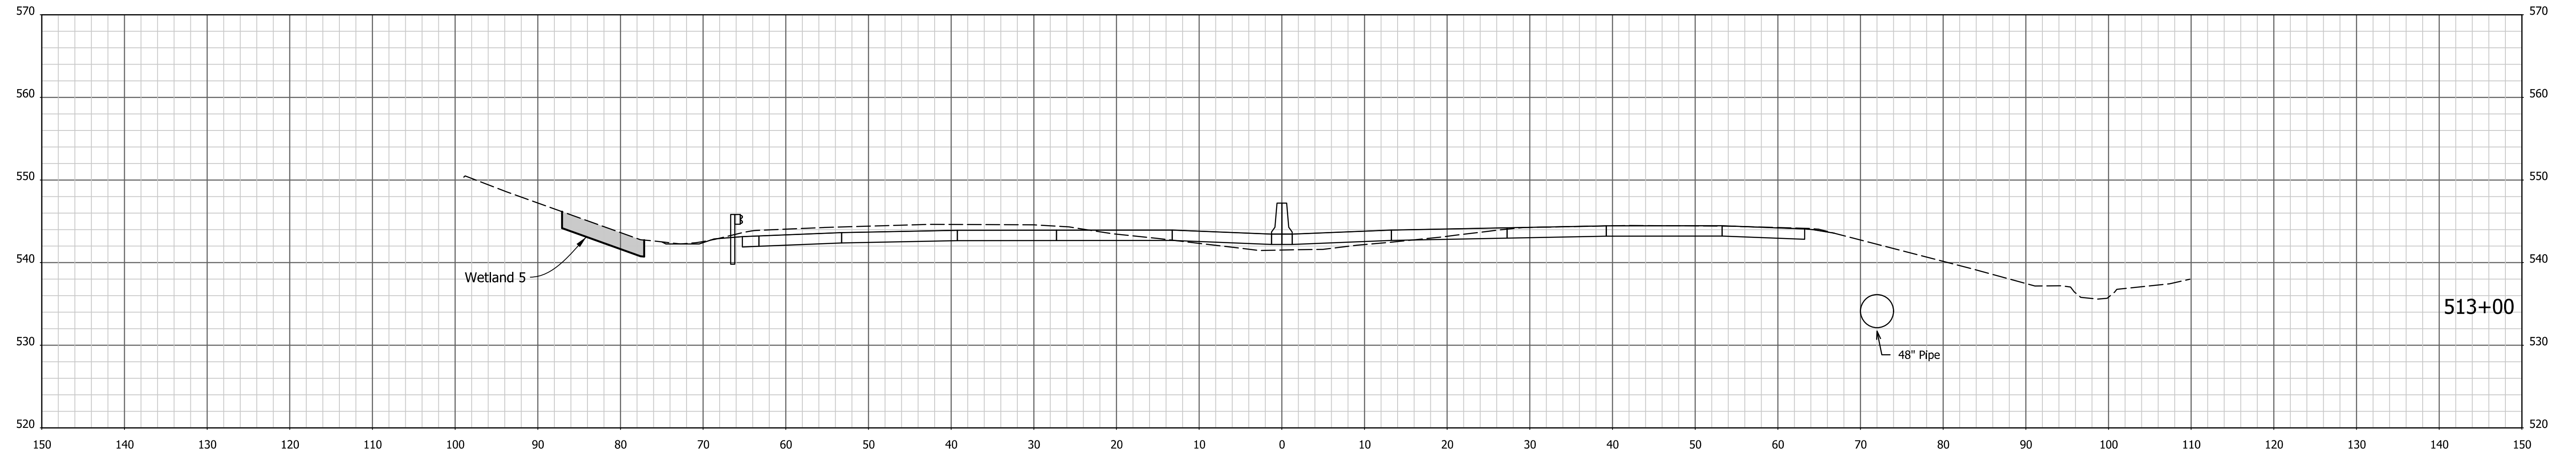



1/4/7/2022 4:06:14 PM I:\200035 - I65 ATL\09road\04 Design files\02 DGN\Plans\200035\_29\_Sht\_Xsec\_Line PR-Q.dgn

RECOMMENDED FOR APPROVAL _____	DESIGN ENGINEER _____	DATE _____
DESIGNED: AMD _____	DRAWN: JJP _____	
CHECKED: DJG _____	CHECKED: DJG _____	

**INDIANA**  
**DEPARTMENT OF TRANSPORTATION**

**CROSS SECTIONS**  
STA. 512+50 TO STA. 513+00 "PR-Q"

HORIZONTAL SCALE 1" = 10'	BRIDGE FILE N/A
VERTICAL SCALE 1" = 10'	DESIGNATION 1700135
SURVEY BOOK Electronic	SHEETS 98 of 246
CONTRACT R-41529	PROJECT 1700135

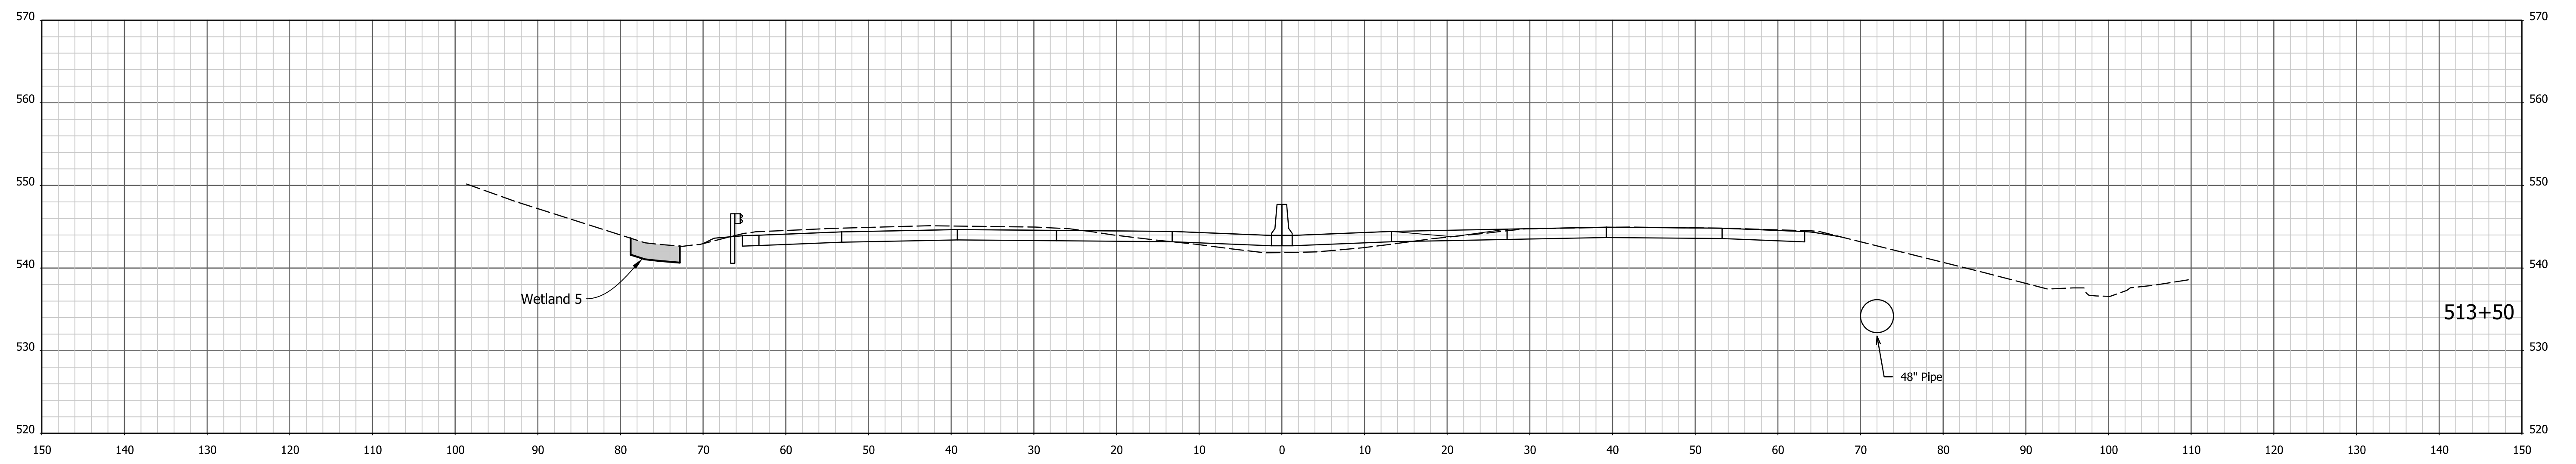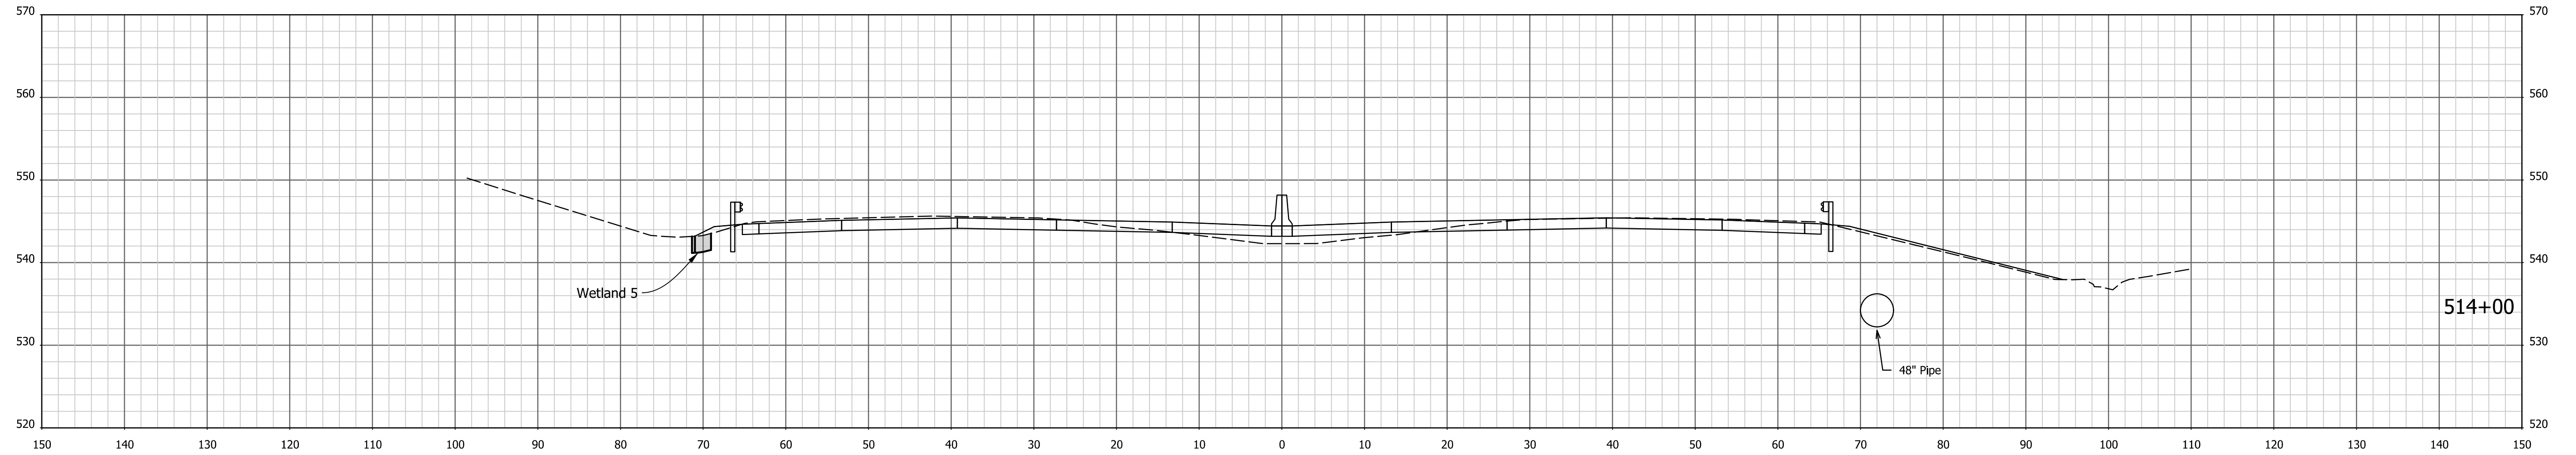


1/4/7/2022 4:06:16 PM I:\200035 - I65 ATL\09road\04 Design files\02 DGN\Plans\200035\_29\_Sht\_Xsec\_Line PR-Q.dgn

RECOMMENDED FOR APPROVAL _____	DESIGN ENGINEER _____	DATE _____
DESIGNED: AMD _____	DRAWN: JJP _____	
CHECKED: DJG _____	CHECKED: DJG _____	


**INDIANA**  
**DEPARTMENT OF TRANSPORTATION**

**CROSS SECTIONS**  
STA. 513+50 TO STA. 514+00 "PR-Q"


HORIZONTAL SCALE 1" = 10'	BRIDGE FILE N/A
VERTICAL SCALE 1" = 10'	DESIGNATION 1700135
SURVEY BOOK Electronic	SHEETS 99 of 246
CONTRACT R-41529	PROJECT 1700135

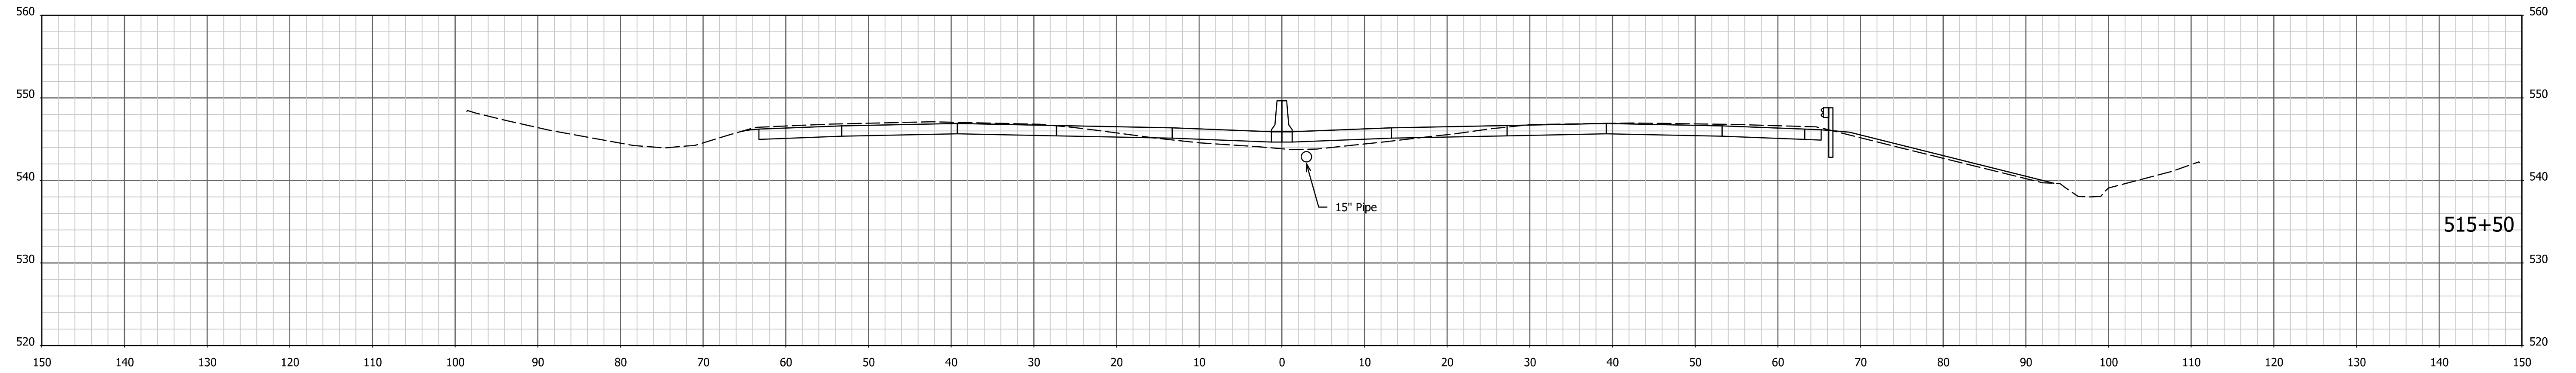

515+50

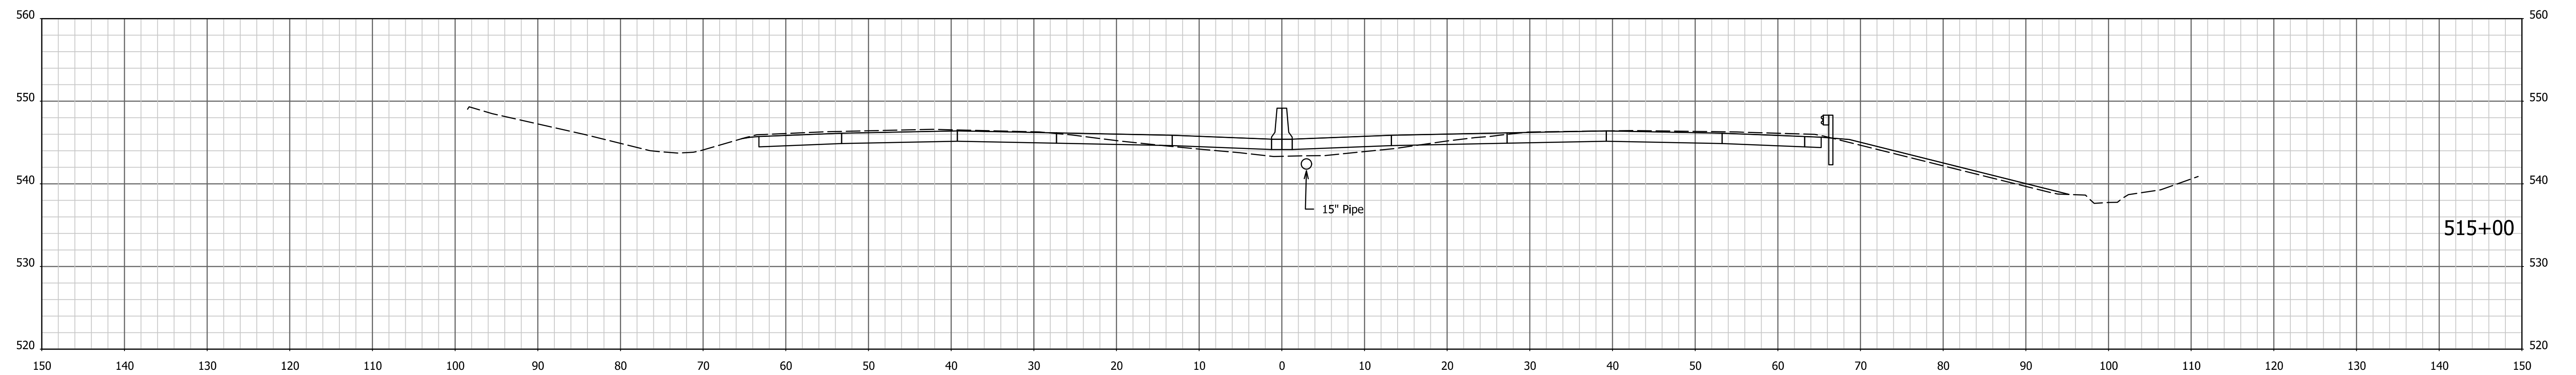

515+00

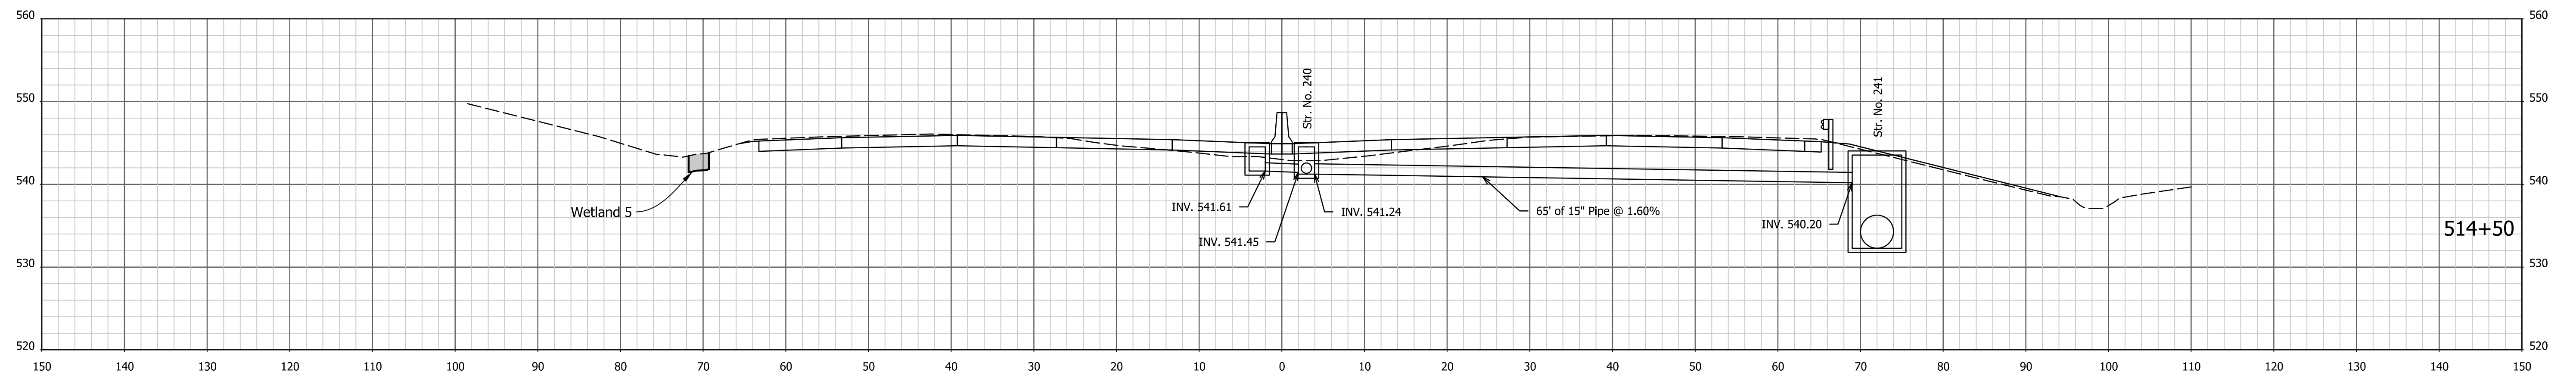

514+50

1/4/7/2022 4:06:17 PM I:\200035 - I65 ATL\09road\04 Design files\02 DGN\Plans\200035\_29\_Sht\_Xsec\_Line PR-Q.dgn




RECOMMENDED FOR APPROVAL \_\_\_\_\_  
DESIGN ENGINEER DATE

DESIGNED: AMD DRAWN: JJP  
CHECKED: DJG CHECKED: DJG

INDIANA  
DEPARTMENT OF TRANSPORTATION

CROSS SECTIONS  
STA. 514+50 TO STA. 515+50 "PR-Q"

HORIZONTAL SCALE 1" = 10'	BRIDGE FILE N/A
VERTICAL SCALE 1" = 10'	DESIGNATION 1700135
SURVEY BOOK Electronic	SHEETS 100 of 246
CONTRACT R-41529	PROJECT 1700135

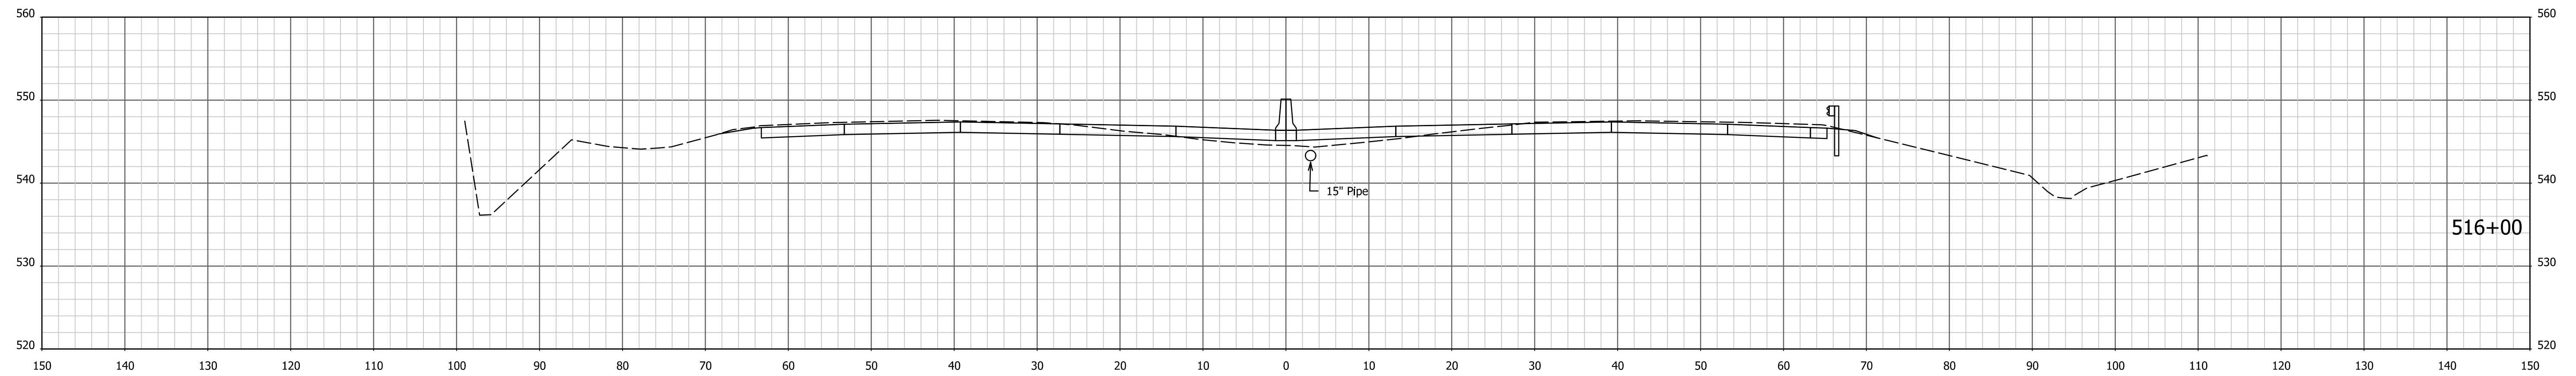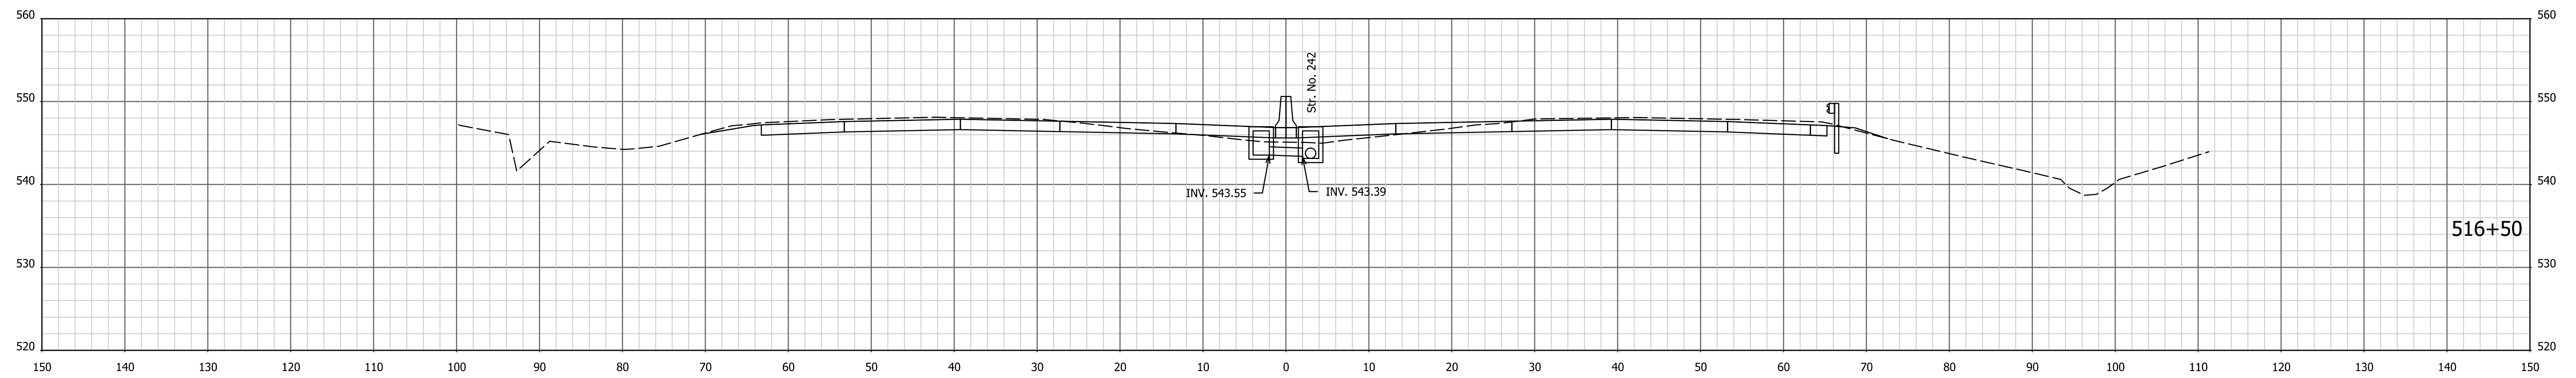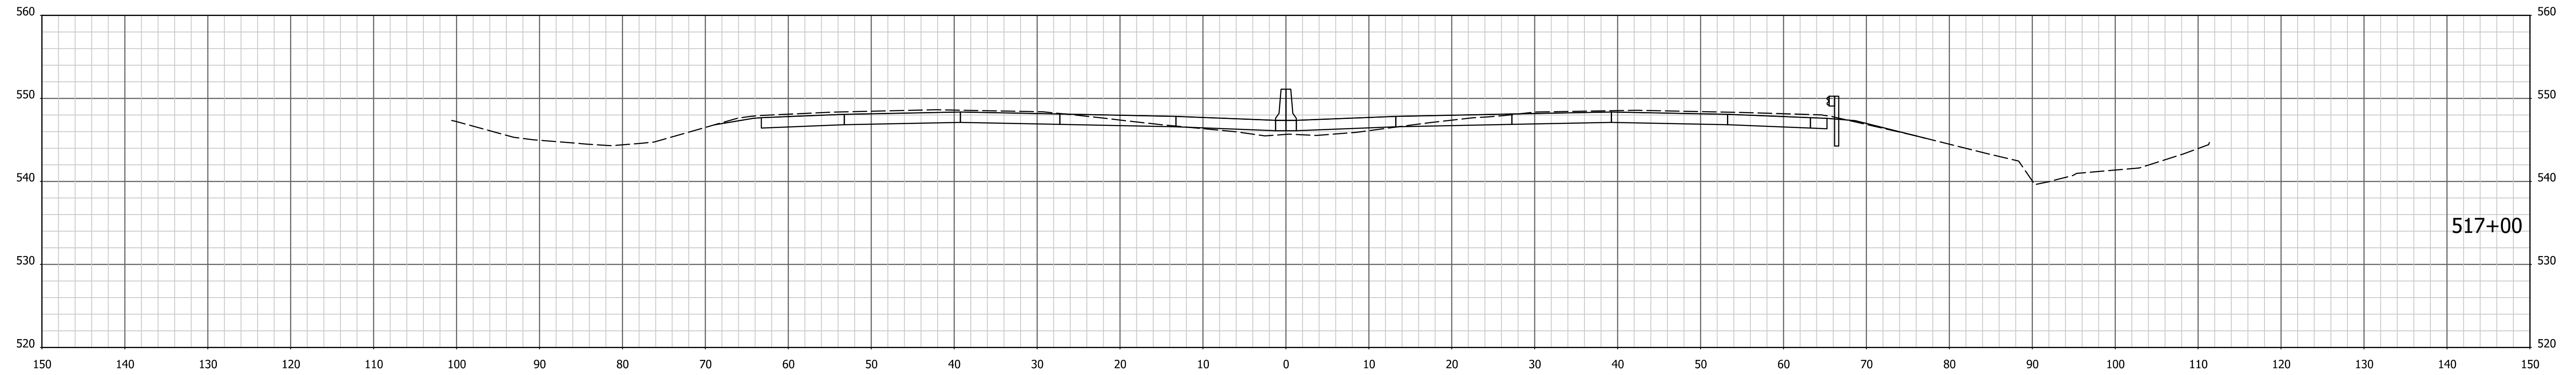

1/4/7/2022 4:06:30 PM I:\200035 - I65 ATL\09road\04 Design files\02 DGN\Plans\200035\_29\_Sht\_Xsec\_Line PR-Q.dgn




RECOMMENDED FOR APPROVAL \_\_\_\_\_  
 DESIGN ENGINEER DATE

DESIGNED: AMD DRAWN: JJP  
 CHECKED: DJG CHECKED: DJG

INDIANA  
 DEPARTMENT OF TRANSPORTATION

CROSS SECTIONS  
 STA. 516+00 TO STA. 517+00 "PR-Q"

HORIZONTAL SCALE 1" = 10'	BRIDGE FILE N/A
VERTICAL SCALE 1" = 10'	DESIGNATION 1700135
SURVEY BOOK Electronic	SHEETS 101 of 246
CONTRACT R-41529	PROJECT 1700135

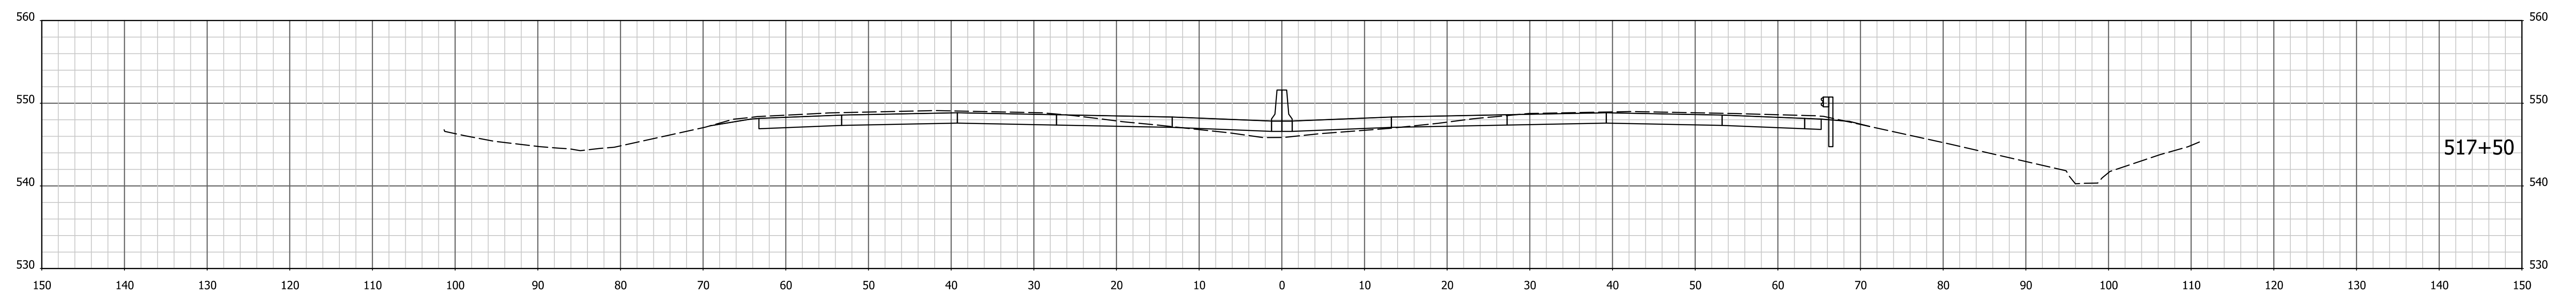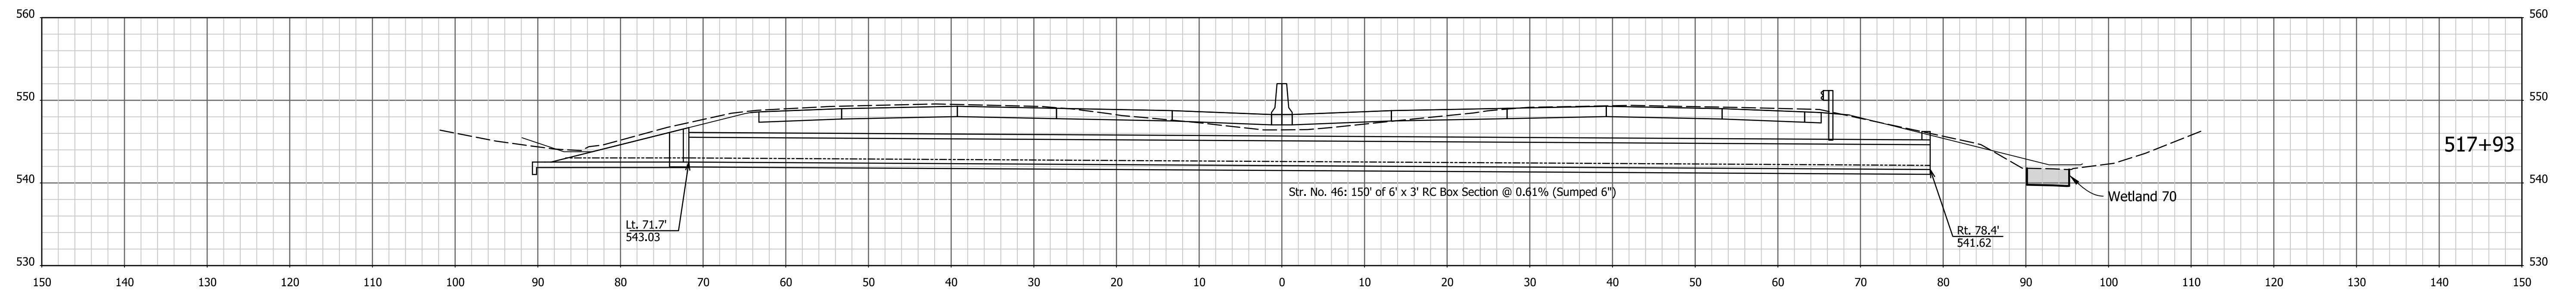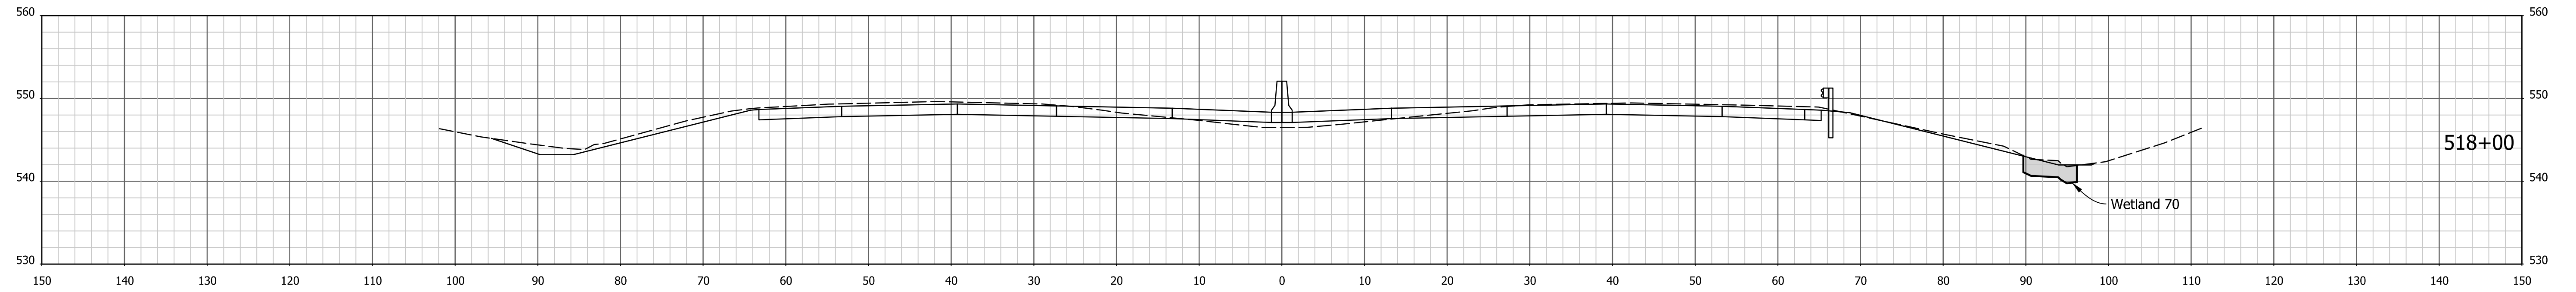




1/4/7/2022 4:06:31 PM I:\PR\Road\04 Design files\02 DGN\Plans\200035\_29\_Sht\_Xsec\_Line PR-Q.dgn

RECOMMENDED FOR APPROVAL _____	DESIGN ENGINEER _____	DATE _____
DESIGNED: AMD _____	DRAWN: JJP _____	
CHECKED: DJG _____	CHECKED: DJG _____	

INDIANA  
DEPARTMENT OF TRANSPORTATION

CROSS SECTIONS  
STA. 517+50 TO STA. 518+00 "PR-Q"

HORIZONTAL SCALE 1" = 10'	BRIDGE FILE N/A
VERTICAL SCALE 1" = 10'	DESIGNATION 1700135
SURVEY BOOK Electronic	SHEETS 102 of 246
CONTRACT R-41529	PROJECT 1700135

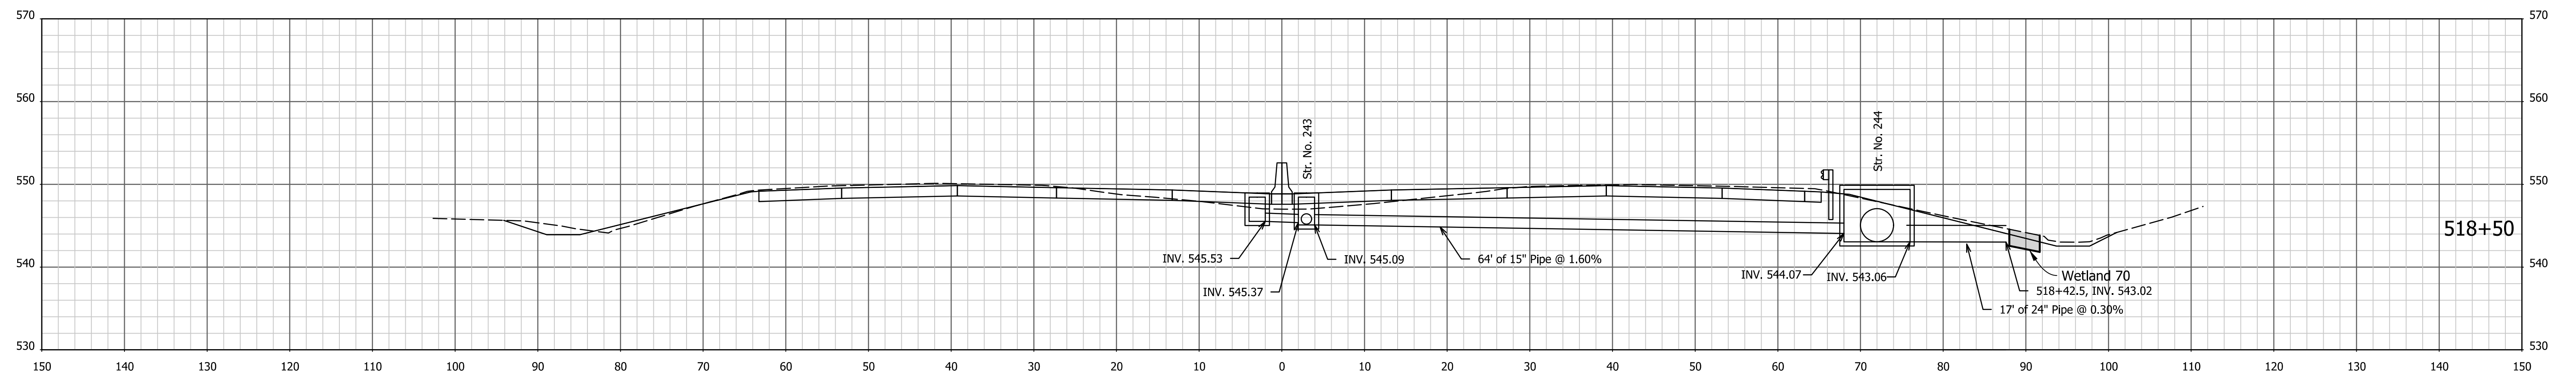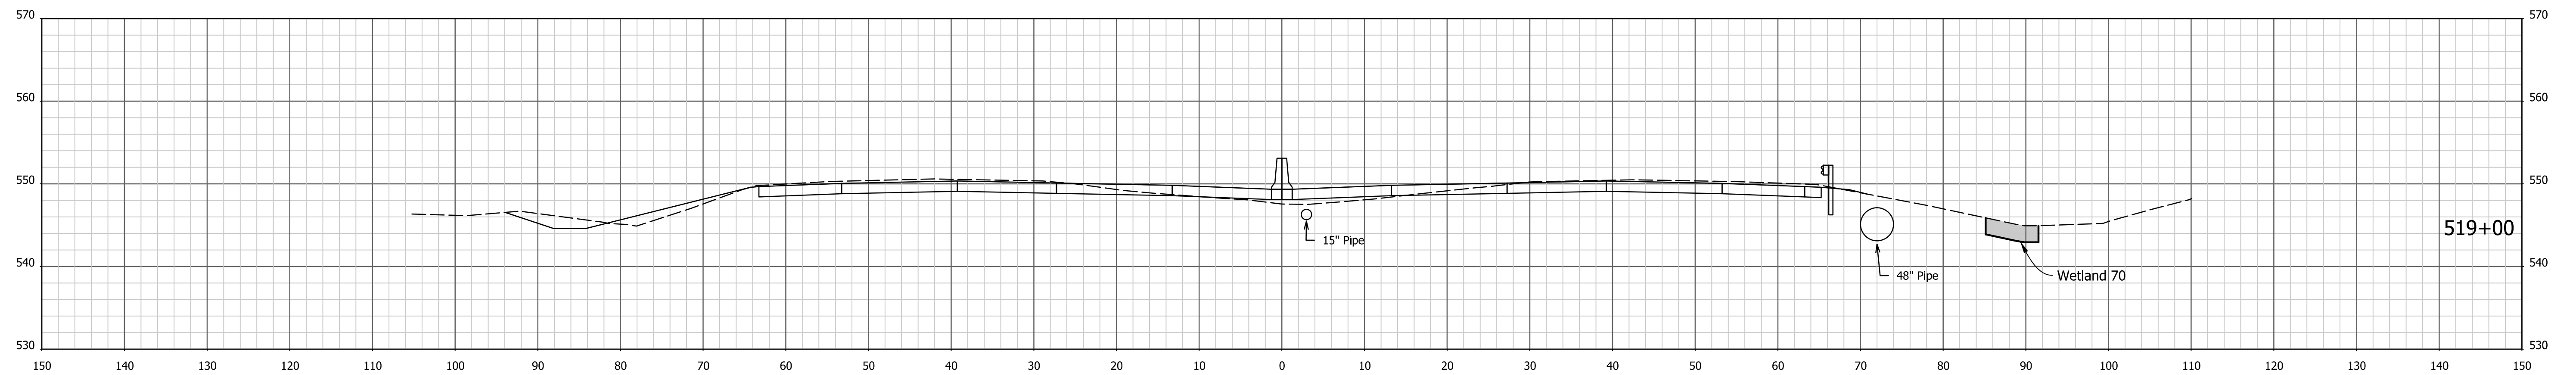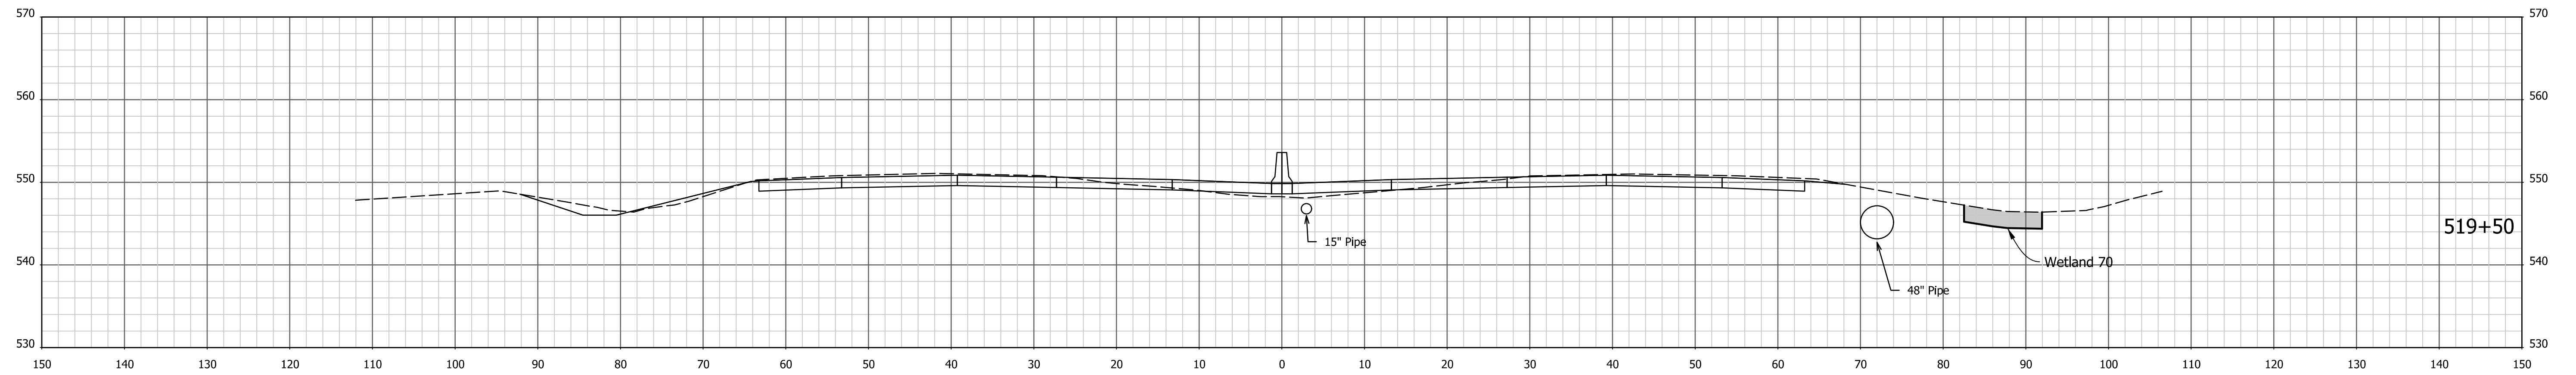




1/4/7/2022 4:06:33 PM I:\200035 - I65 ATL\09road\04 Design files\02 DGN\Plans\200035\_29\_Sht\_Xsec\_Line PR-Q.dgn

RECOMMENDED FOR APPROVAL _____	DESIGN ENGINEER _____	DATE _____
DESIGNED: AMD _____	DRAWN: JJP _____	
CHECKED: DJG _____	CHECKED: DJG _____	

**INDIANA  
DEPARTMENT OF TRANSPORTATION**

**CROSS SECTIONS**  
STA. 518+50 TO STA. 519+50 "PR-Q"

HORIZONTAL SCALE 1" = 10'	BRIDGE FILE N/A
VERTICAL SCALE 1" = 10'	DESIGNATION 1700135
SURVEY BOOK Electronic	SHEETS 103 of 246
CONTRACT R-41529	PROJECT 1700135

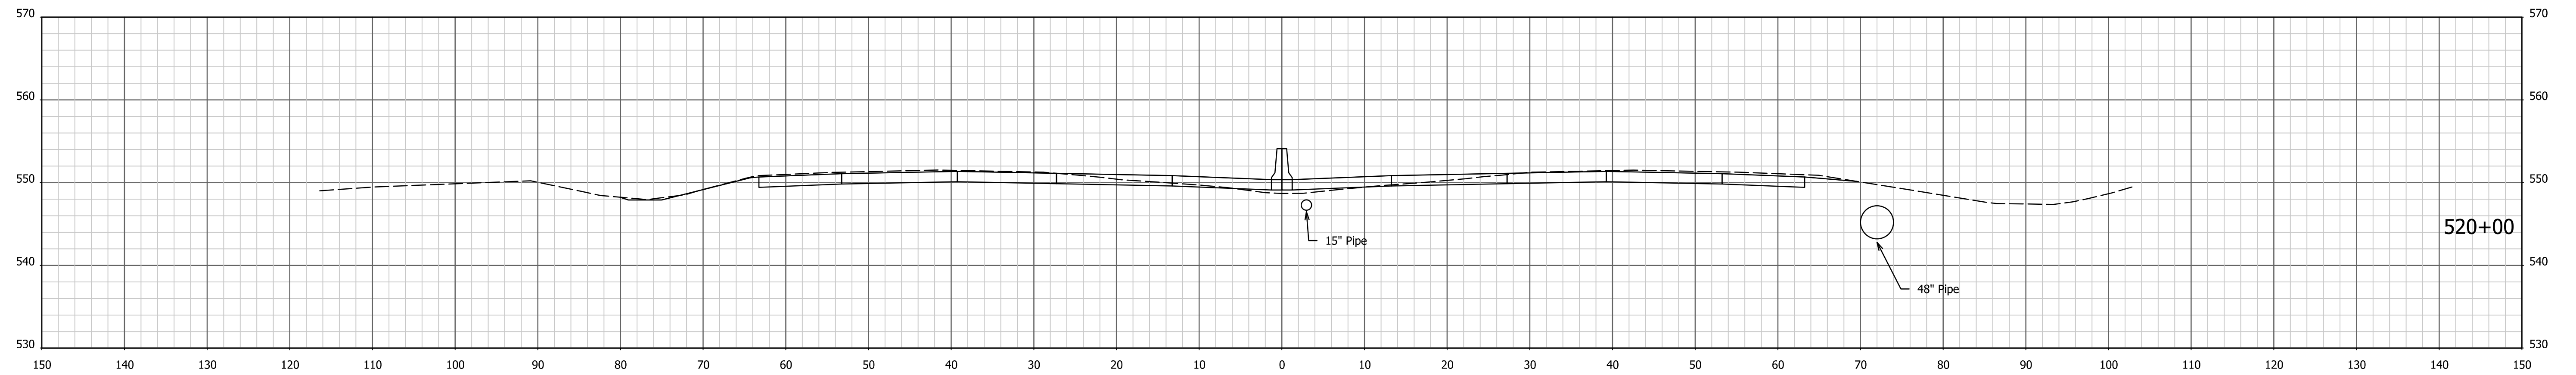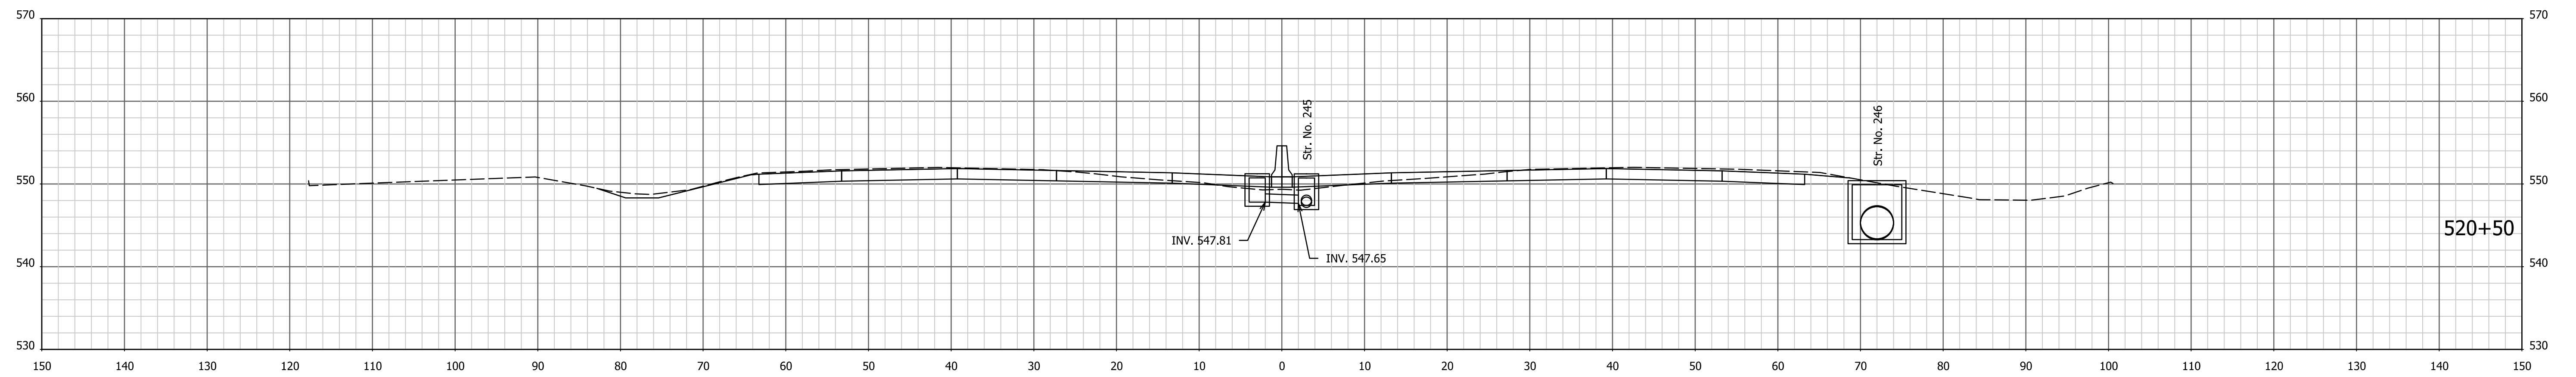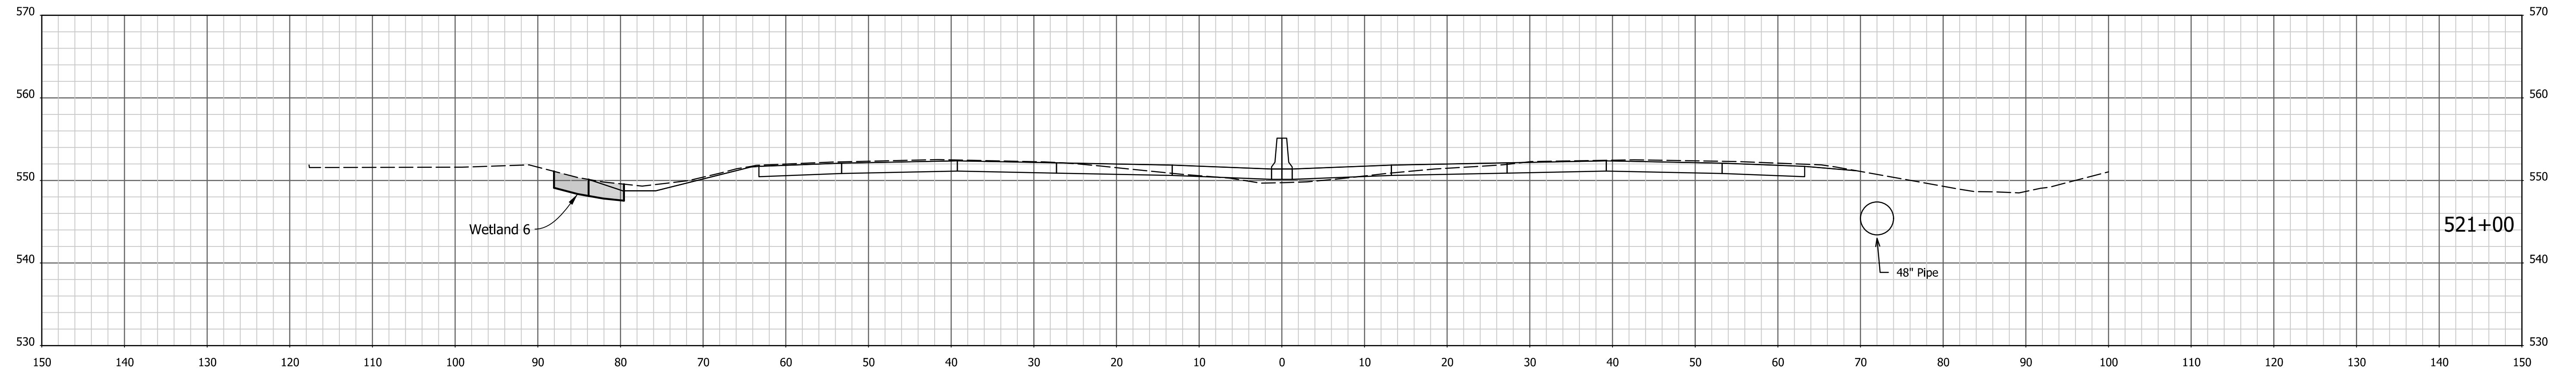

1/4/7/2022 4:06:35 PM I:\200035 - I65 ATL\09road\04 Design files\02 DGN\Plans\200035\_29\_Sht\_Xsec\_Line PR-Q.dgn




RECOMMENDED FOR APPROVAL _____	DESIGN ENGINEER _____	DATE _____
DESIGNED: AMD _____	DRAWN: JJP _____	
CHECKED: DJG _____	CHECKED: DJG _____	

**INDIANA  
DEPARTMENT OF TRANSPORTATION**

**CROSS SECTIONS**  
STA. 520+00 TO STA. 521+00 "PR-Q"

HORIZONTAL SCALE 1" = 10'	BRIDGE FILE N/A
VERTICAL SCALE 1" = 10'	DESIGNATION 1700135
SURVEY BOOK ELECTRONIC	SHEETS 104 of 246
CONTRACT R-41529	PROJECT 1700135



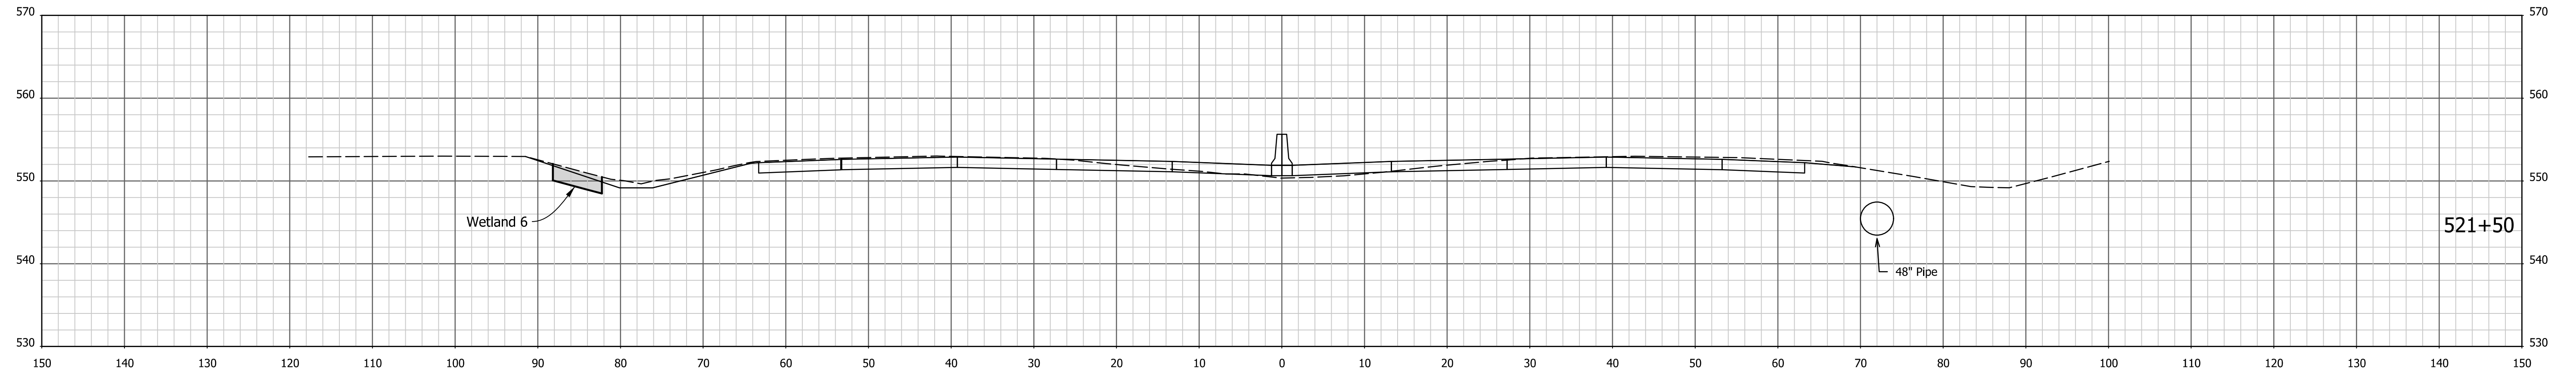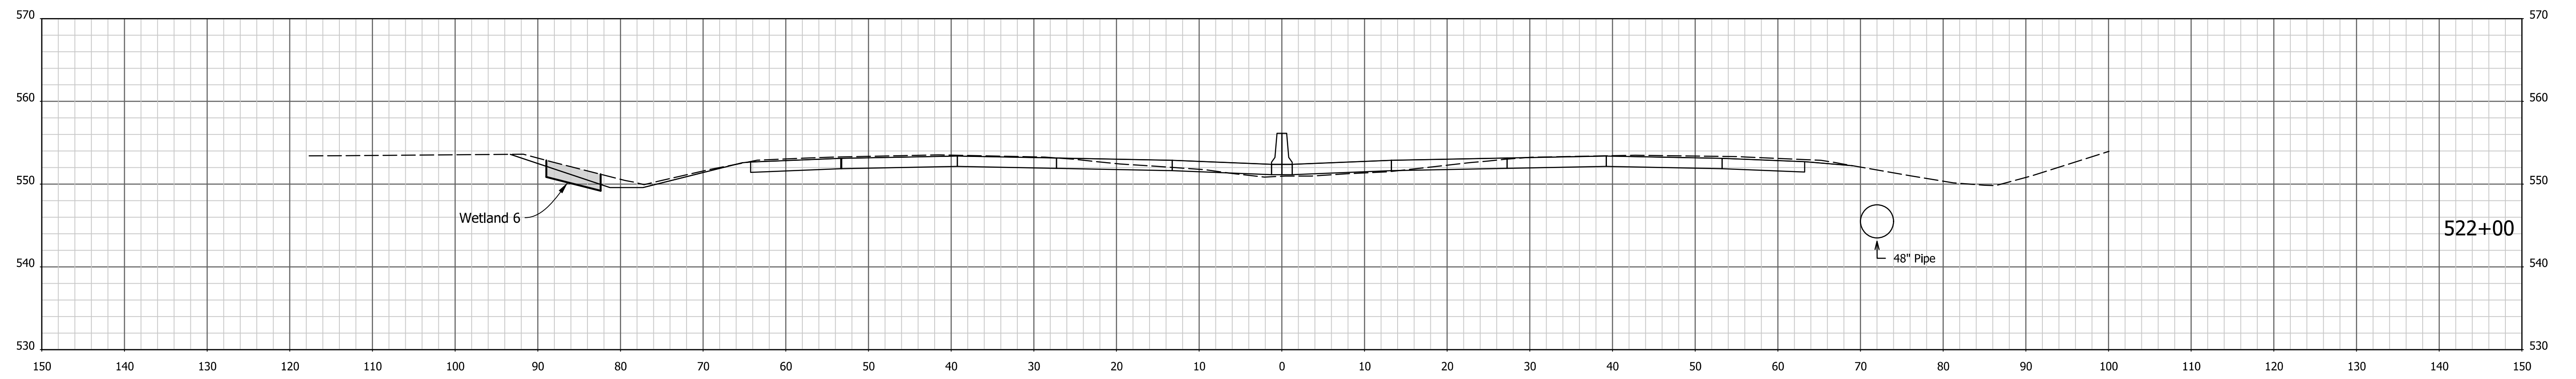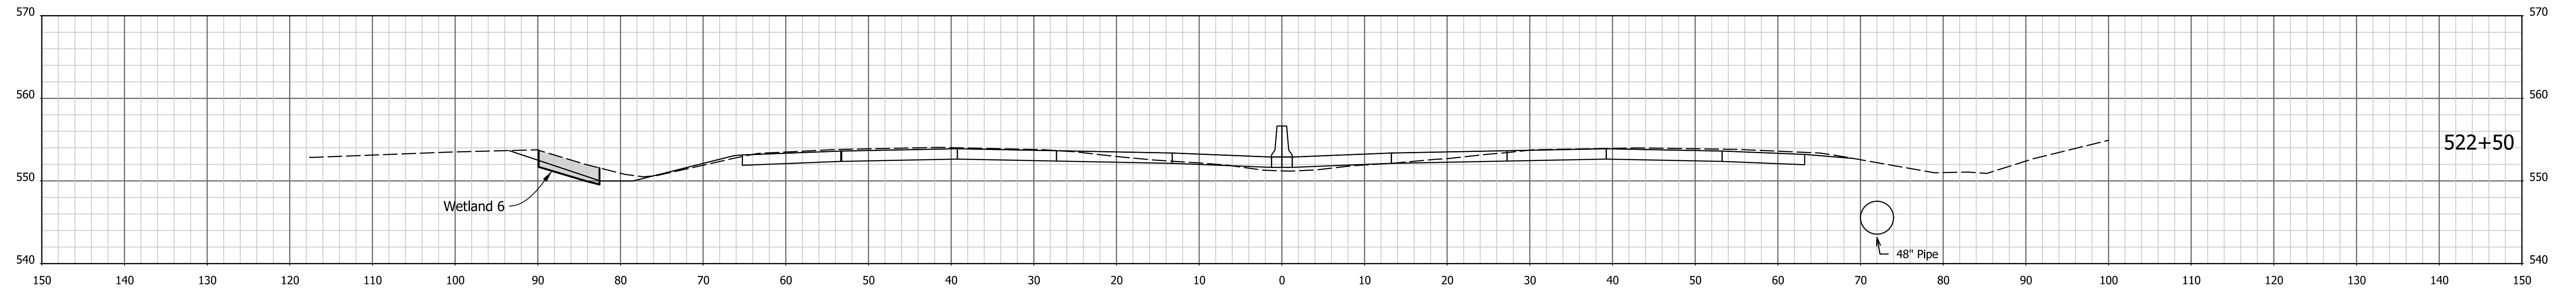




1/4/7/2022 4:06:36 PM I:\200035 - I65 ATL\prroad\04 Design files\02 DGN\Plans\200035\_29\_Sht\_Xsec\_Line PR-Q.dgn

RECOMMENDED FOR APPROVAL _____	DESIGN ENGINEER _____	DATE _____
DESIGNED: AMD _____	DRAWN: JJP _____	
CHECKED: DJG _____	CHECKED: DJG _____	

**INDIANA  
DEPARTMENT OF TRANSPORTATION**

**CROSS SECTIONS**  
STA. 521+50 TO STA. 522+50 "PR-Q"

HORIZONTAL SCALE 1" = 10'	BRIDGE FILE N/A
VERTICAL SCALE 1" = 10'	DESIGNATION 1700135
SURVEY BOOK Electronic	SHEETS 105 of 246
CONTRACT R-41529	PROJECT 1700135

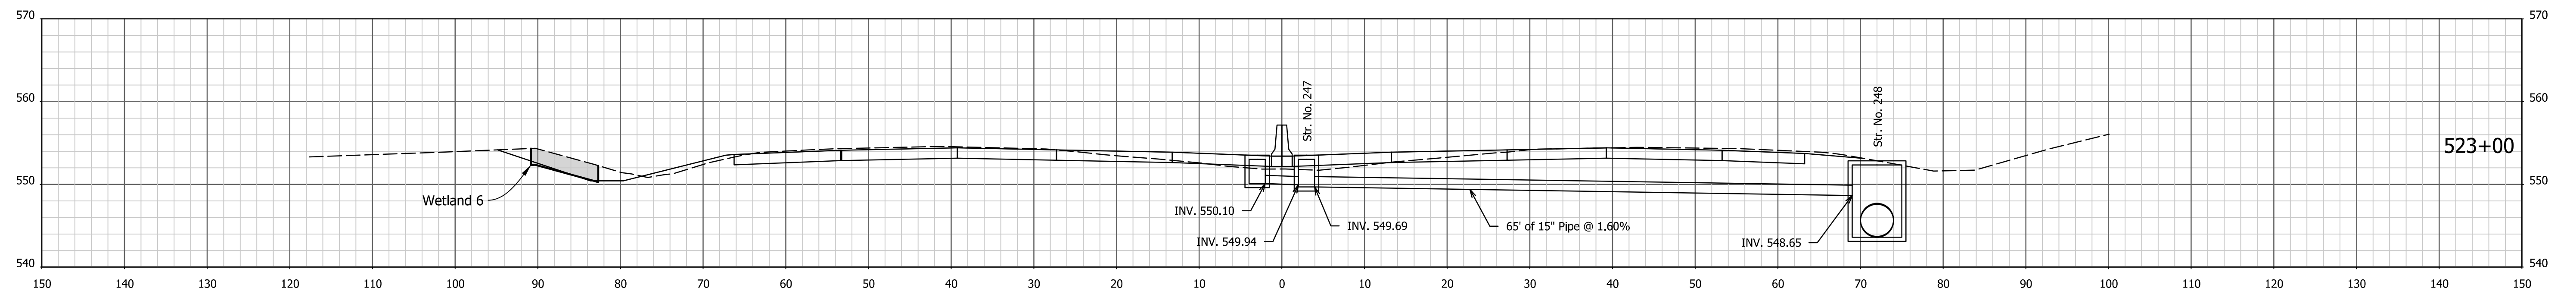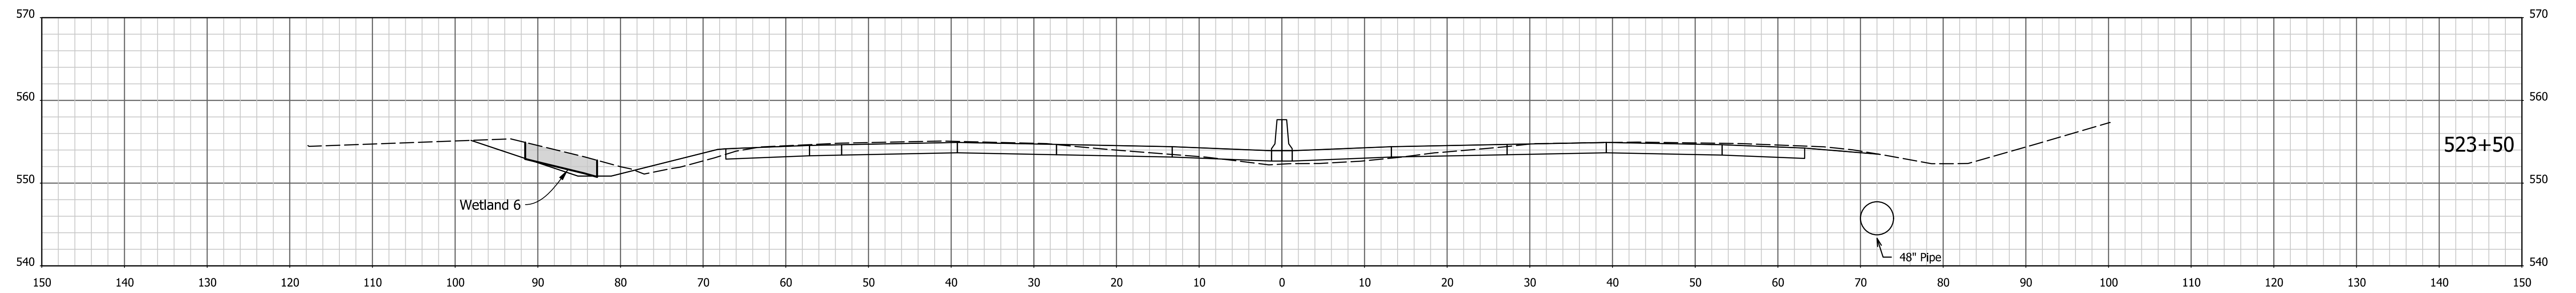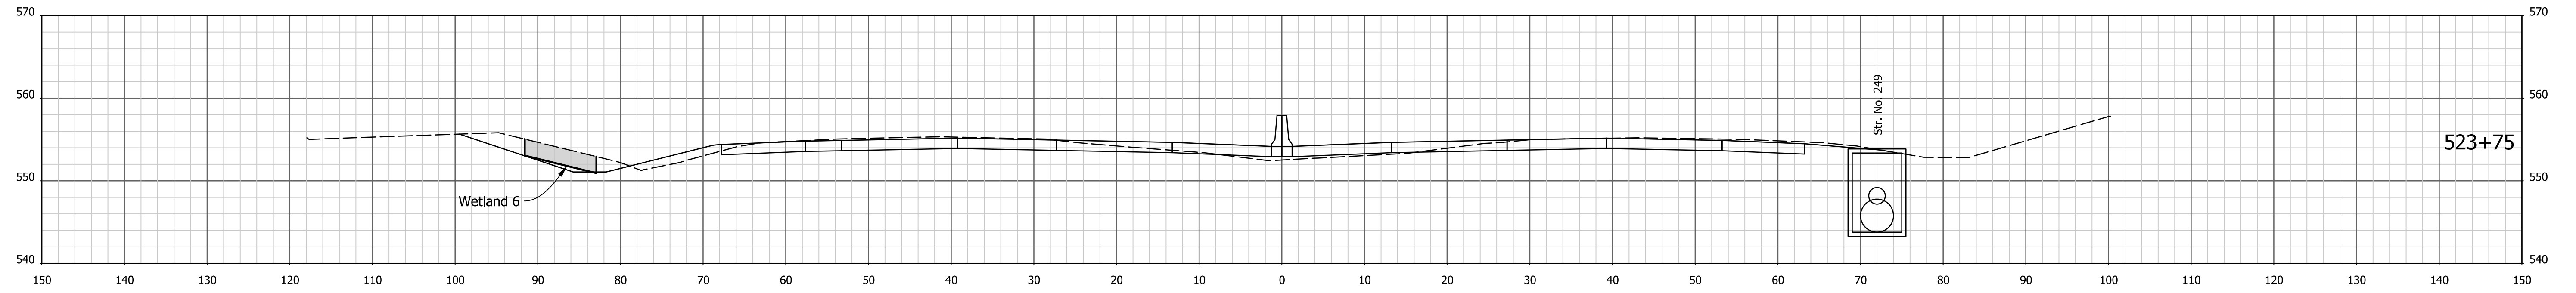




1/4/7/2022 4:06:38 PM I:\200035 - I65 ATL\Opproad\04 Design files\02 DGN\Plans\200035\_29\_Sht\_Xsec\_Line PR-Q.dgn

RECOMMENDED FOR APPROVAL _____	DESIGN ENGINEER _____	DATE _____
DESIGNED: AMD _____	DRAWN: JJP _____	
CHECKED: DJG _____	CHECKED: DJG _____	

**INDIANA  
DEPARTMENT OF TRANSPORTATION**

**CROSS SECTIONS**  
STA. 523+00 TO STA. 523+75 "PR-Q"

HORIZONTAL SCALE 1" = 10'	BRIDGE FILE N/A
VERTICAL SCALE 1" = 10'	DESIGNATION 1700135
SURVEY BOOK ELECTRONIC	SHEETS 106 of 246
CONTRACT R-41529	PROJECT 1700135

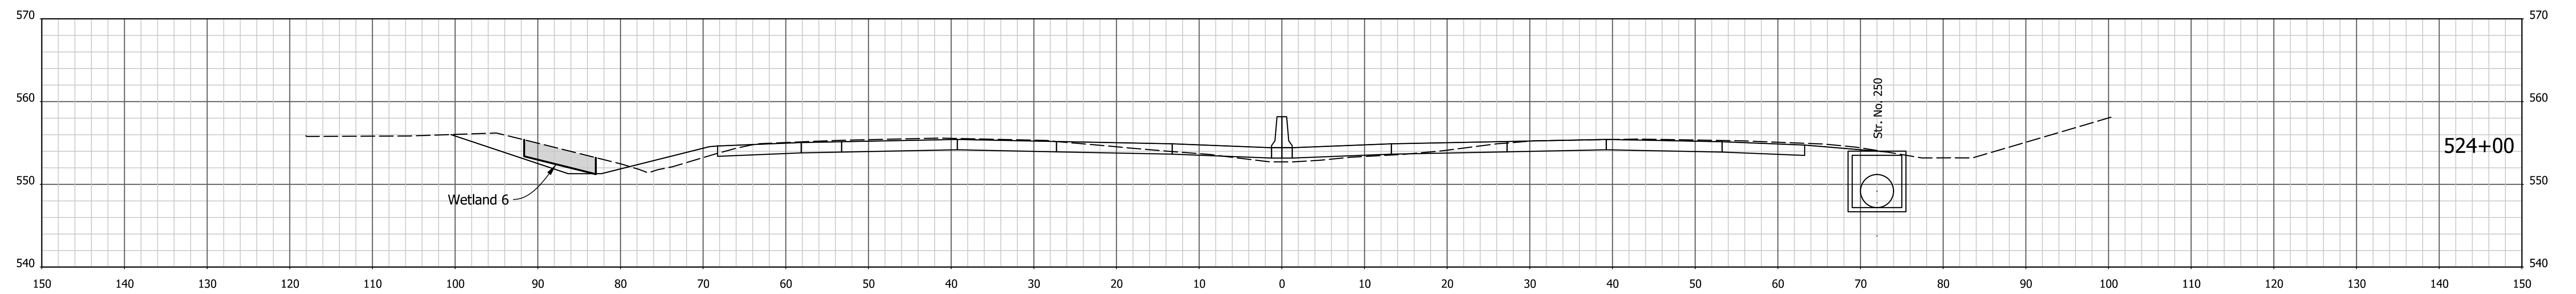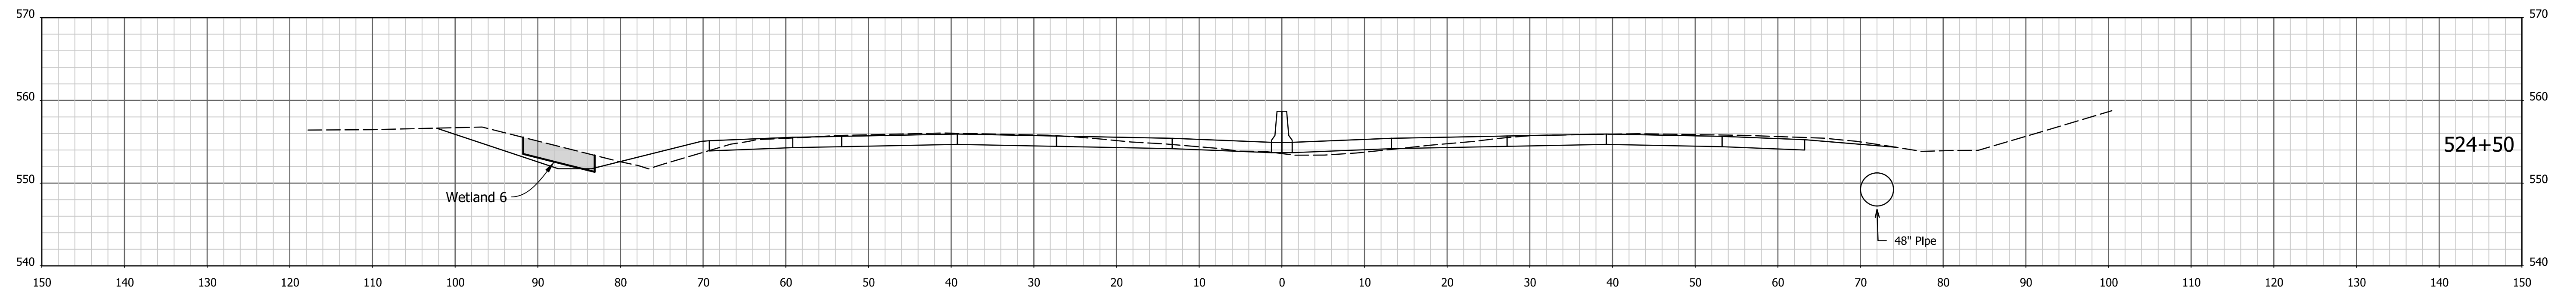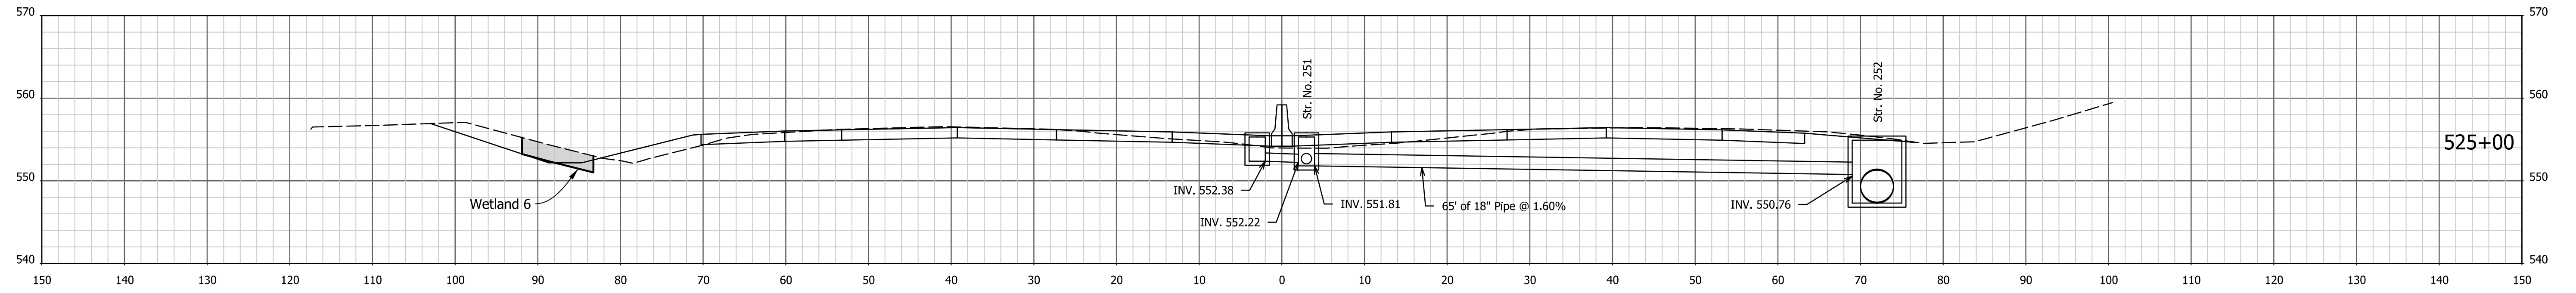




1/4/7/2022 4:06:40 PM I:\200035 - I65 ATL\09road\04 Design files\02 DGN\Plans\200035\_29\_Sht\_Xsec\_Line PR-Q.dgn

RECOMMENDED FOR APPROVAL _____	DESIGN ENGINEER _____	DATE _____
DESIGNED: AMD _____	DRAWN: JJP _____	
CHECKED: DJG _____	CHECKED: DJG _____	

**INDIANA  
DEPARTMENT OF TRANSPORTATION**

**CROSS SECTIONS**  
STA. 524+00 TO STA. 525+00 "PR-Q"

HORIZONTAL SCALE 1" = 10'	BRIDGE FILE N/A
VERTICAL SCALE 1" = 10'	DESIGNATION 1700135
SURVEY BOOK Electronic	SHEETS 107 of 246
CONTRACT R-41529	PROJECT 1700135

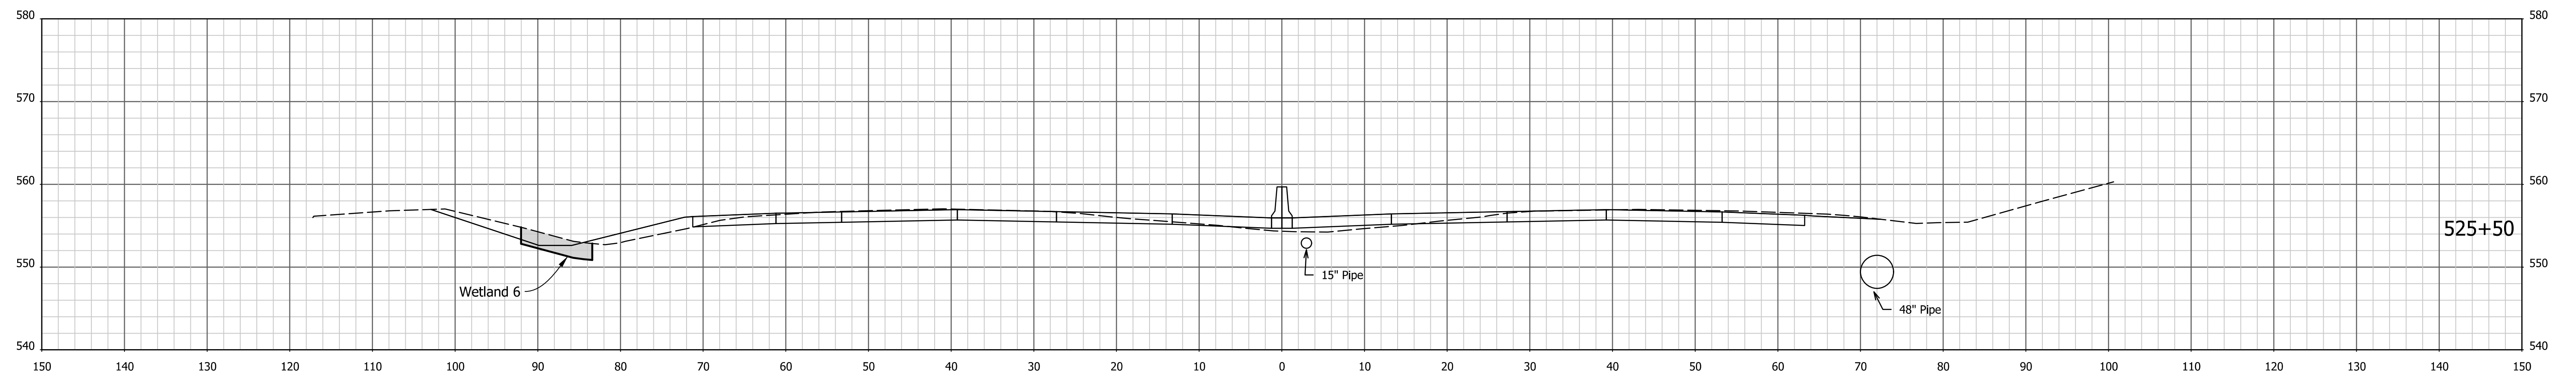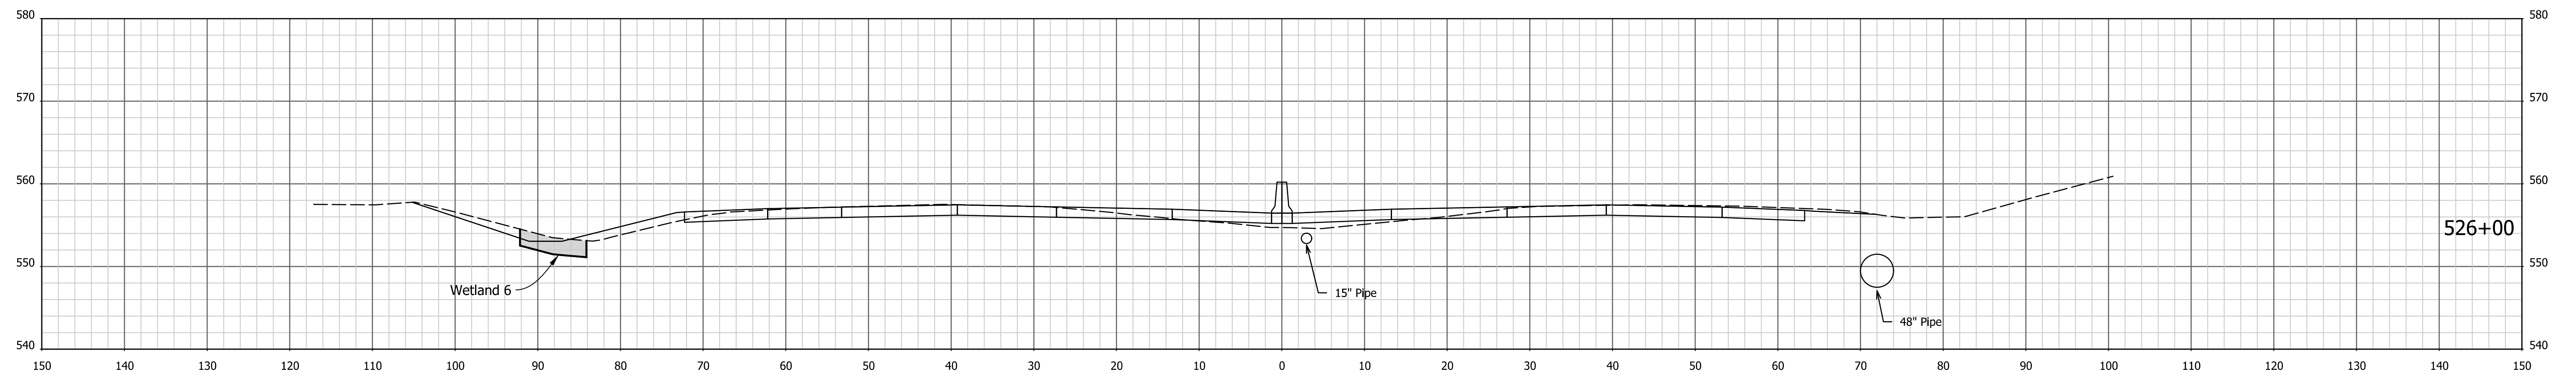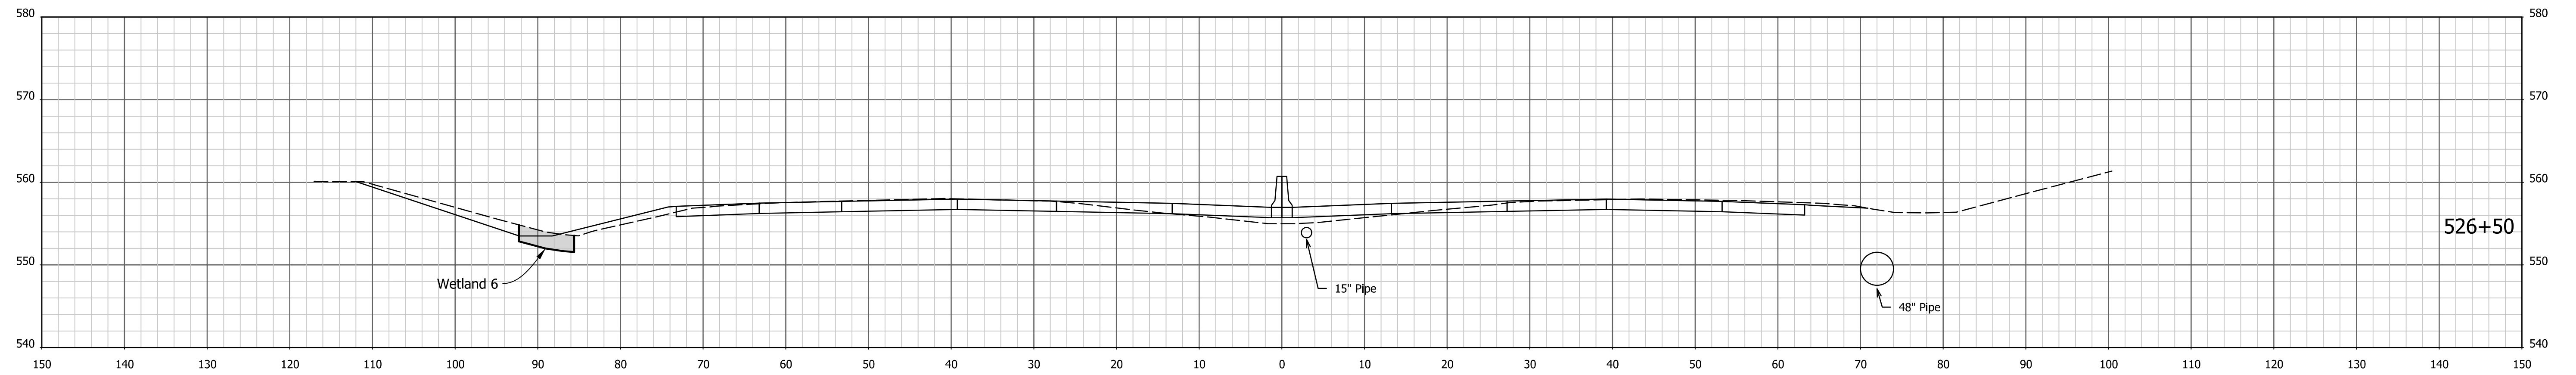




1/4/7/2022 4:06:41 PM I:\200035 - I65 ATL\p\road\04 Design files\02 DGN\Plans\200035\_29\_Sht\_Xsec\_Line PR-Q.dgn

RECOMMENDED FOR APPROVAL _____	DESIGN ENGINEER _____	DATE _____
DESIGNED: AMD _____	DRAWN: JJP _____	
CHECKED: DJG _____	CHECKED: DJG _____	

**INDIANA  
DEPARTMENT OF TRANSPORTATION**

**CROSS SECTIONS**  
STA. 525+50 TO STA. 526+50 "PR-Q"

HORIZONTAL SCALE 1" = 10'	BRIDGE FILE N/A
VERTICAL SCALE 1" = 10'	DESIGNATION 1700135
SURVEY BOOK Electronic	SHEETS 108 of 246
CONTRACT R-41529	PROJECT 1700135

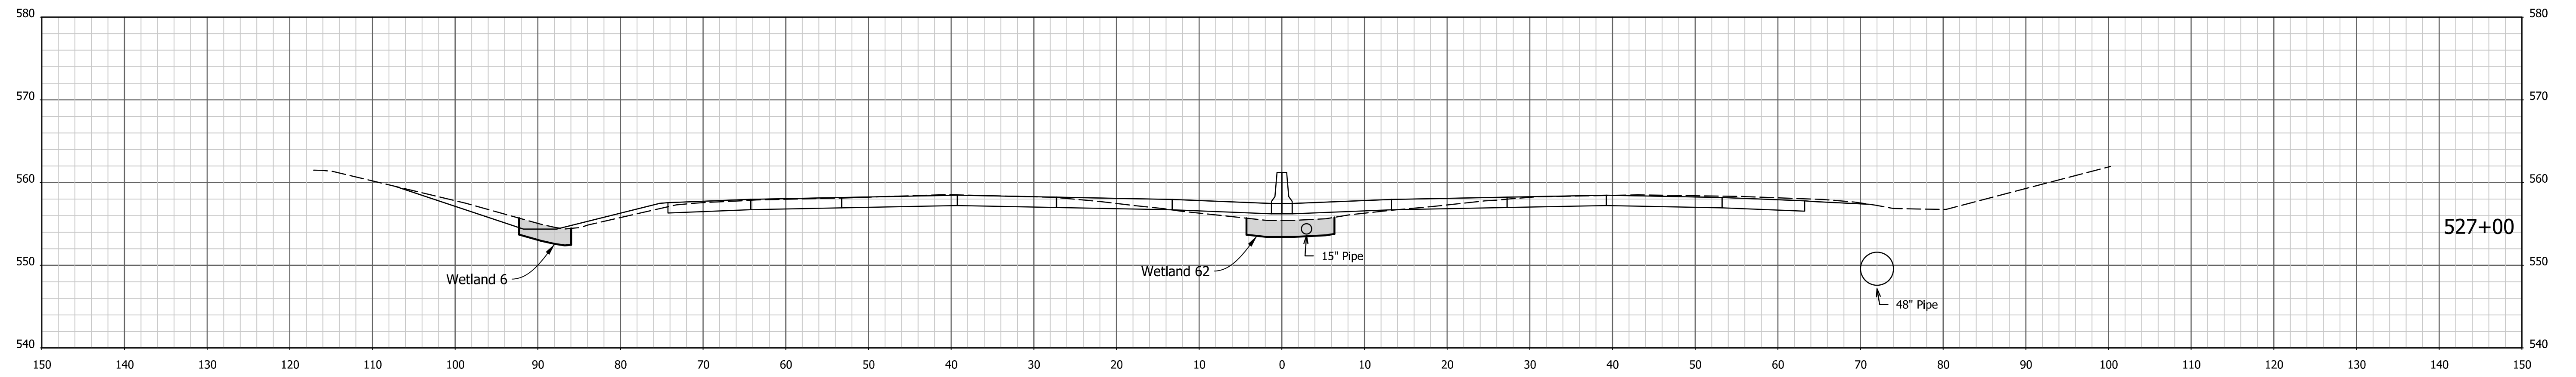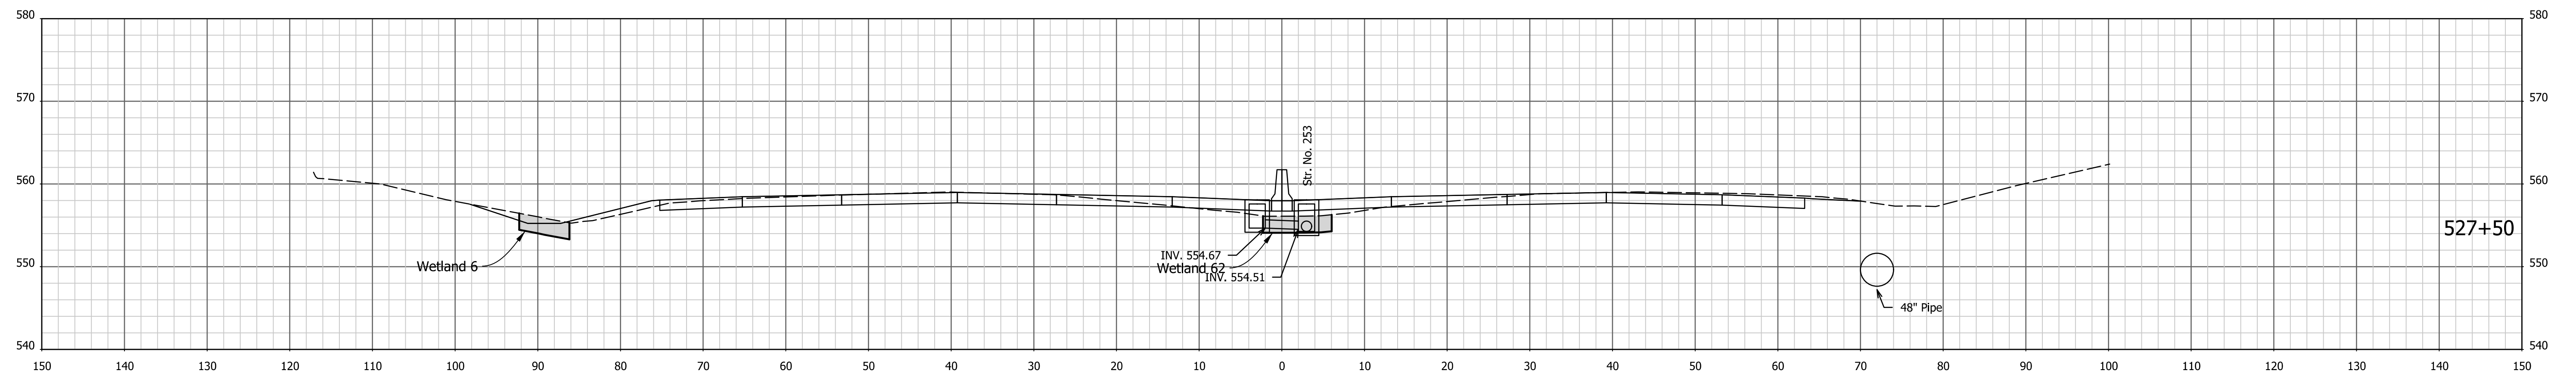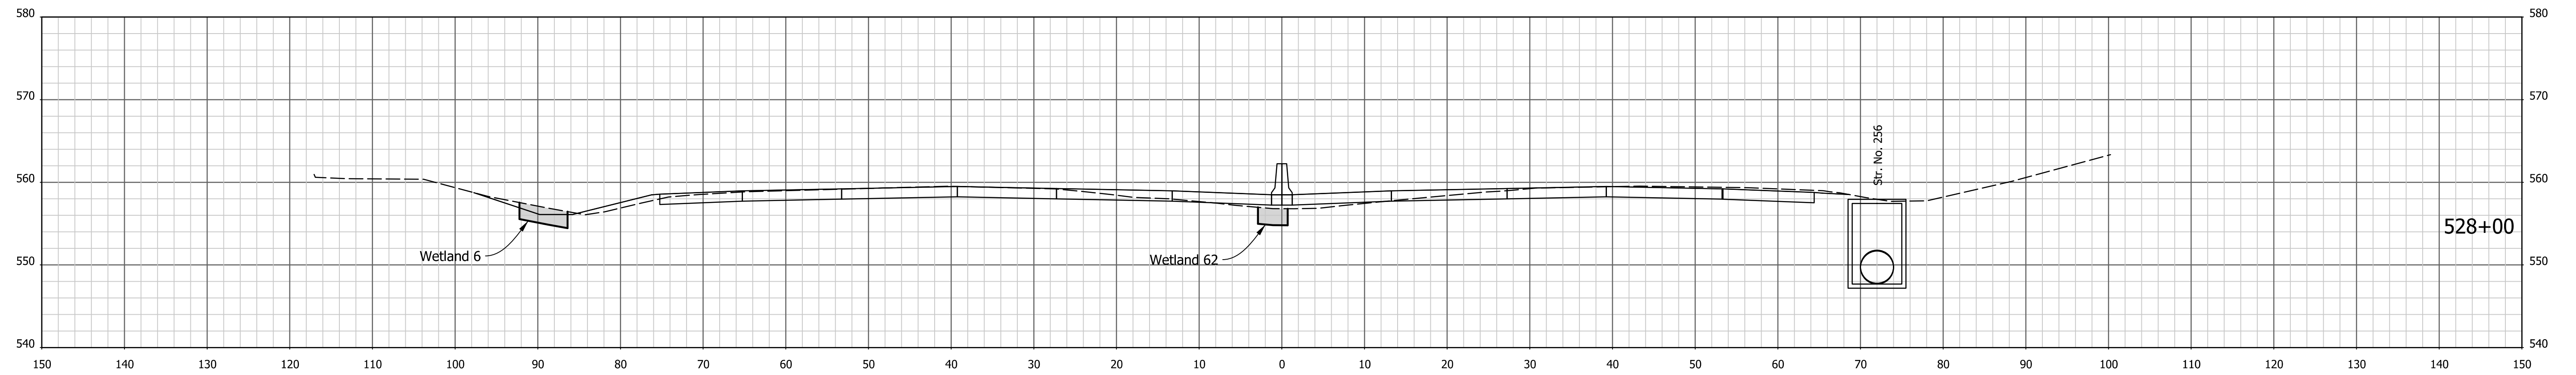




I:\4\7\2022 - 4:06:43 PM - I:\200035 - I65 ATL\09road\04 Design files\02 DGN\Plans\200035\_29\_Sht\_Xsec\_Line PR-Q.dgn

RECOMMENDED FOR APPROVAL _____	DESIGN ENGINEER _____	DATE _____
DESIGNED: AMD _____	DRAWN: JJP _____	
CHECKED: DJG _____	CHECKED: DJG _____	

**INDIANA  
DEPARTMENT OF TRANSPORTATION**

**CROSS SECTIONS**  
STA. 527+00 TO STA. 528+00 "PR-Q"

HORIZONTAL SCALE 1" = 10'	BRIDGE FILE N/A
VERTICAL SCALE 1" = 10'	DESIGNATION 1700135
SURVEY BOOK Electronic	SHEETS 109 of 246
CONTRACT R-41529	PROJECT 1700135

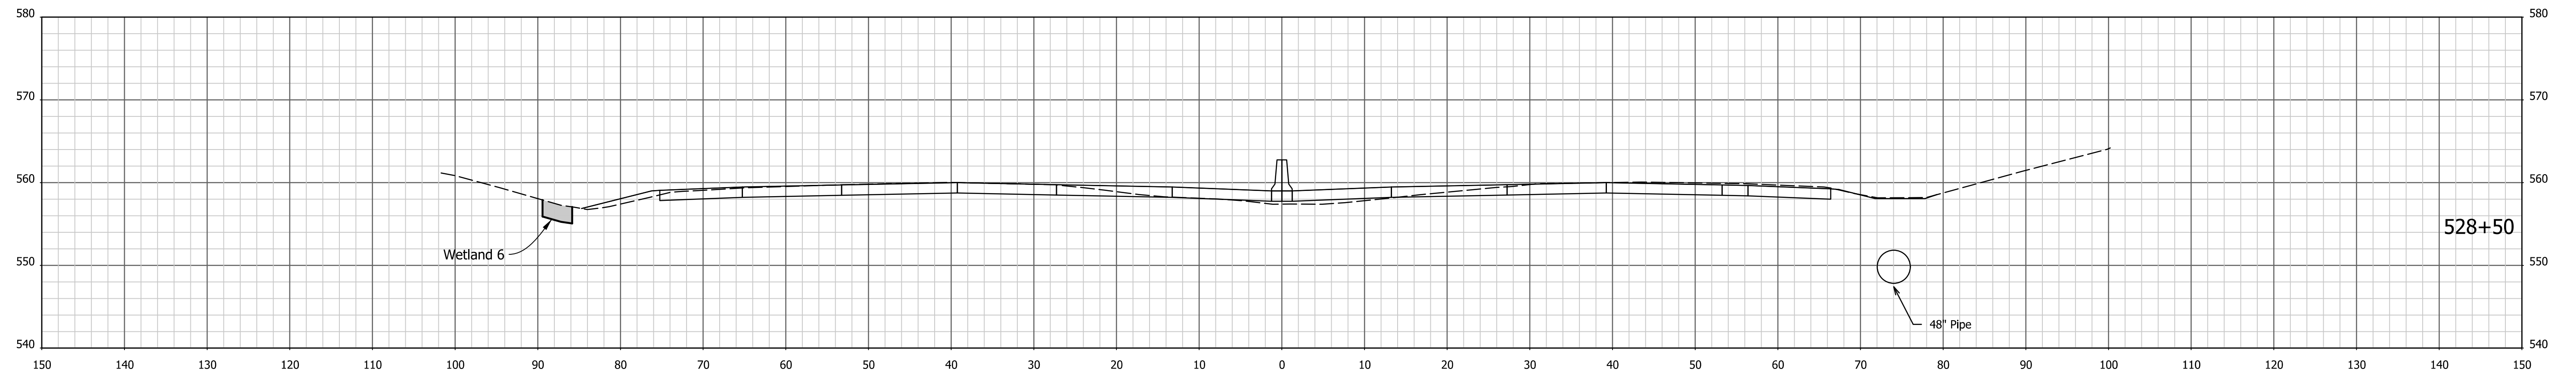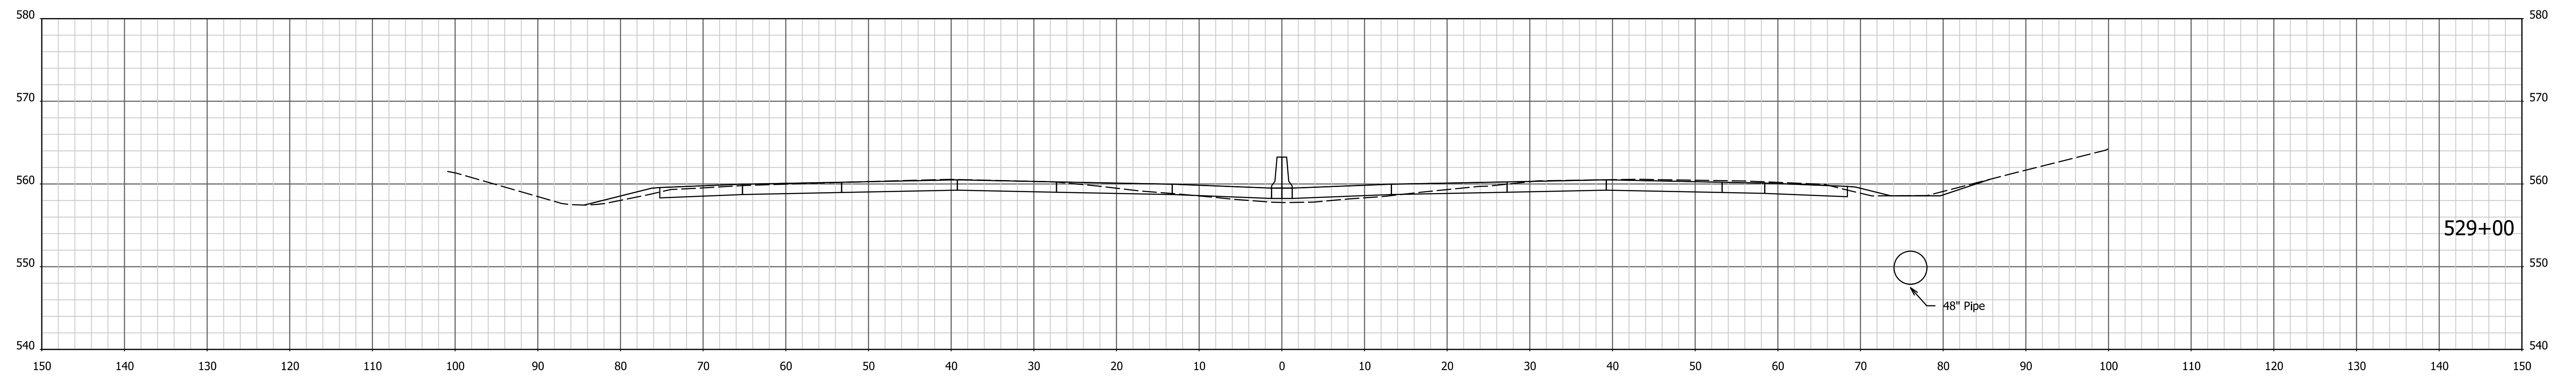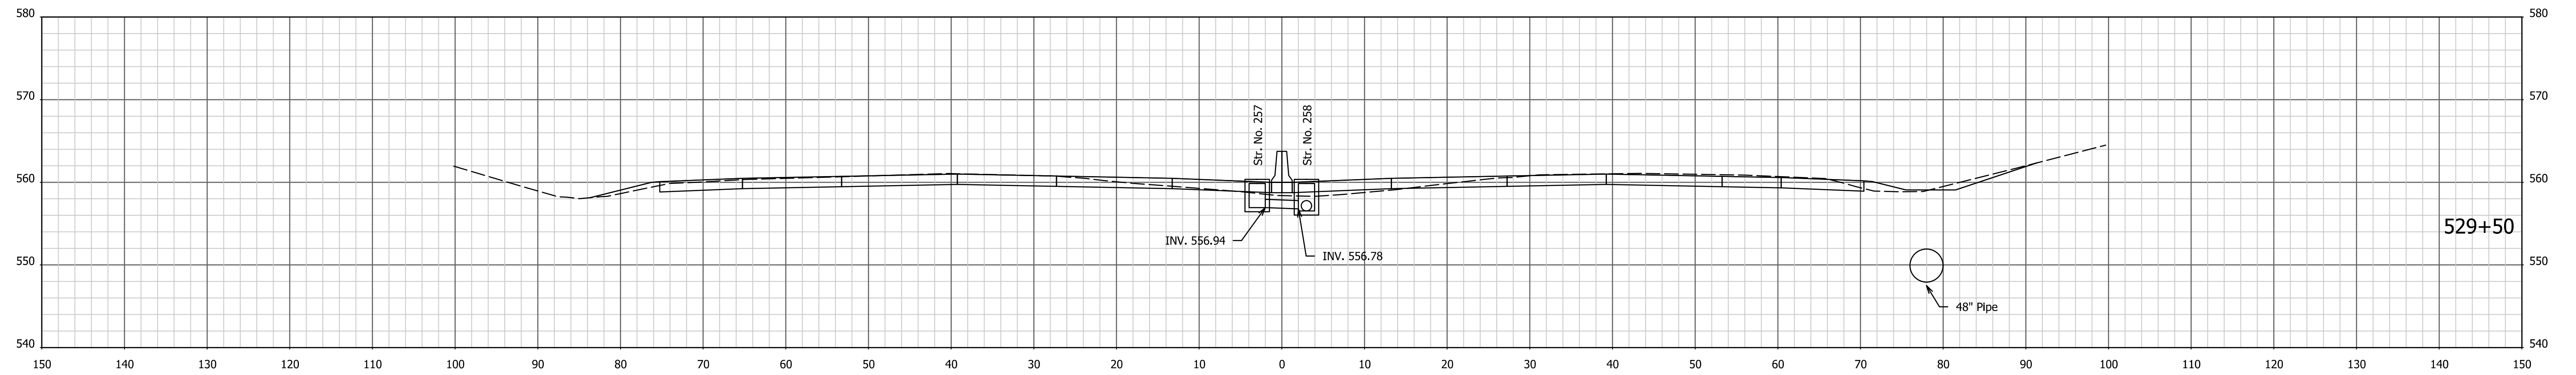




1/4/7/2022 4:06:44 PM I:\200035 - I65 ATL\99road\04 Design files\02 DGN\Plans\200035\_29\_Sht\_Xsec\_Line PR-Q.dgn

RECOMMENDED FOR APPROVAL _____	DESIGN ENGINEER _____	DATE _____
DESIGNED: AMD _____	DRAWN: JJP _____	
CHECKED: DJG _____	CHECKED: DJG _____	

**INDIANA  
DEPARTMENT OF TRANSPORTATION**

**CROSS SECTIONS**  
STA. 528+50 TO STA. 529+50 "PR-Q"

HORIZONTAL SCALE 1" = 10'	BRIDGE FILE N/A
VERTICAL SCALE 1" = 10'	DESIGNATION 1700135
SURVEY BOOK Electronic	SHEETS 110 of 246
CONTRACT R-41529	PROJECT 1700135

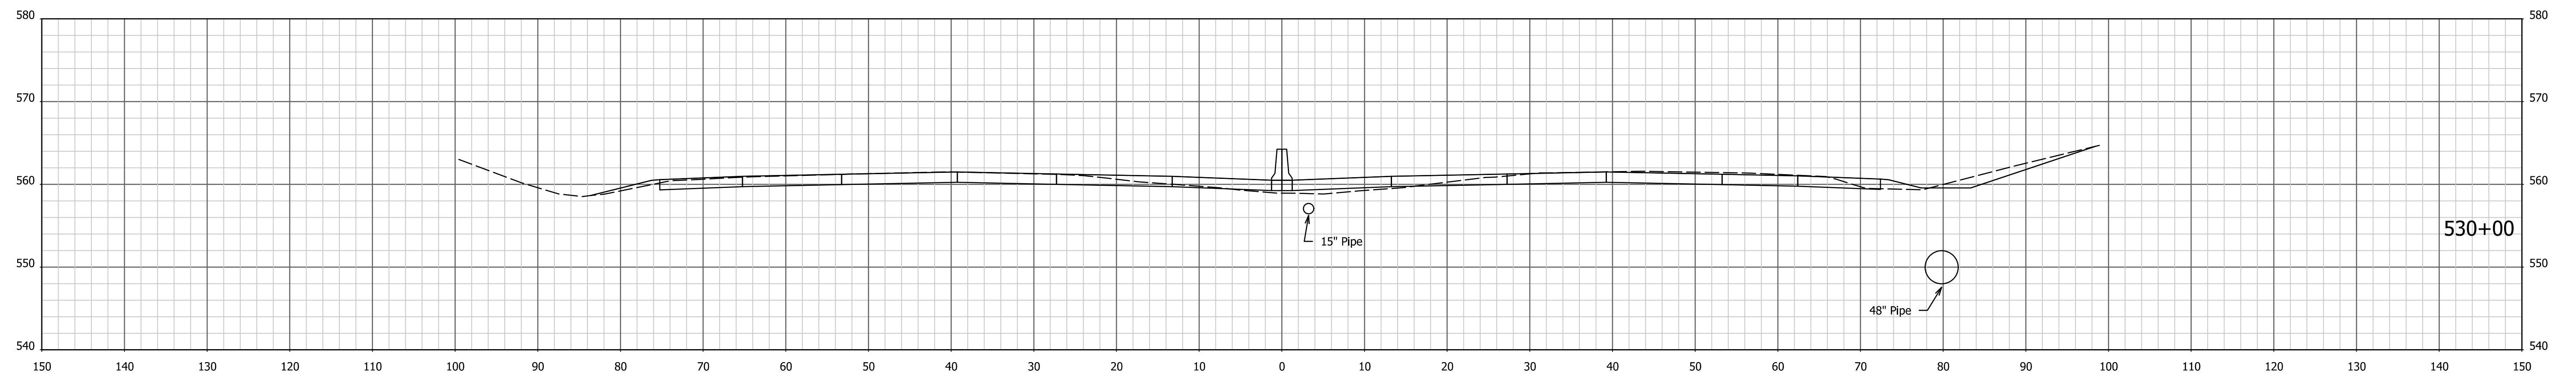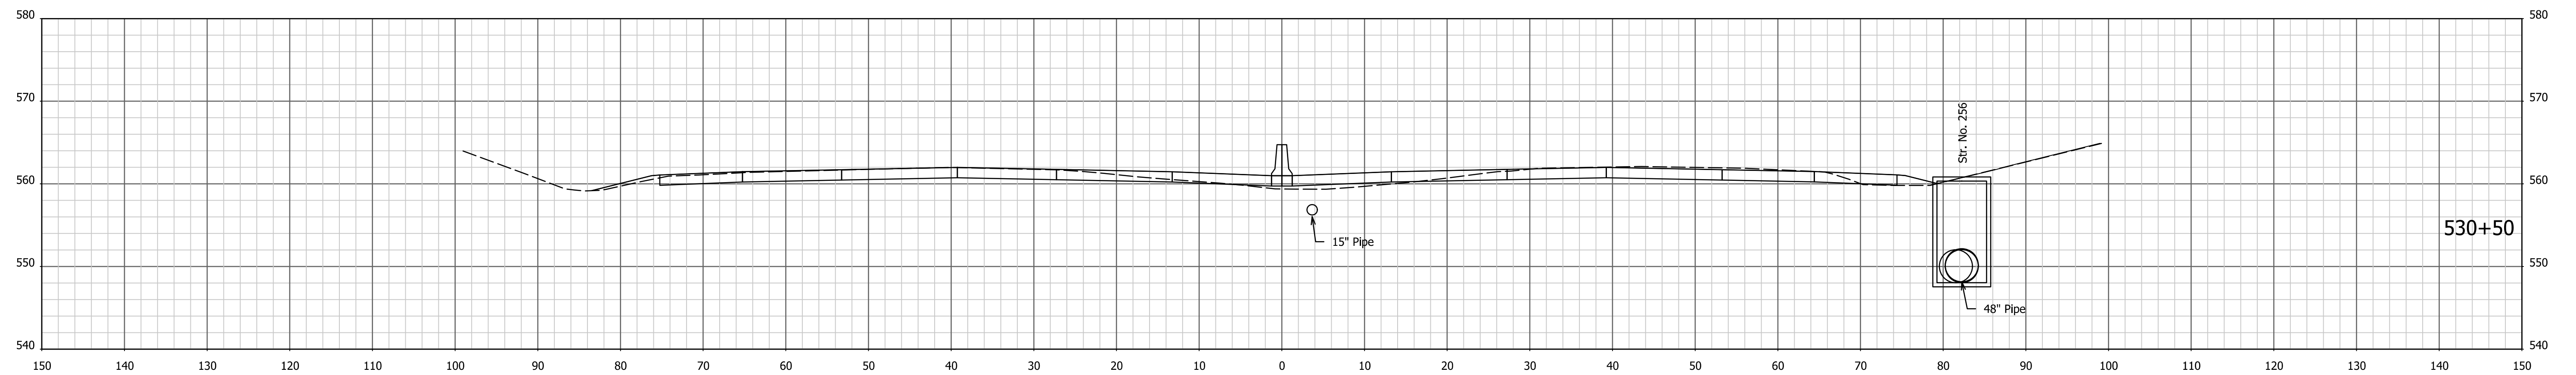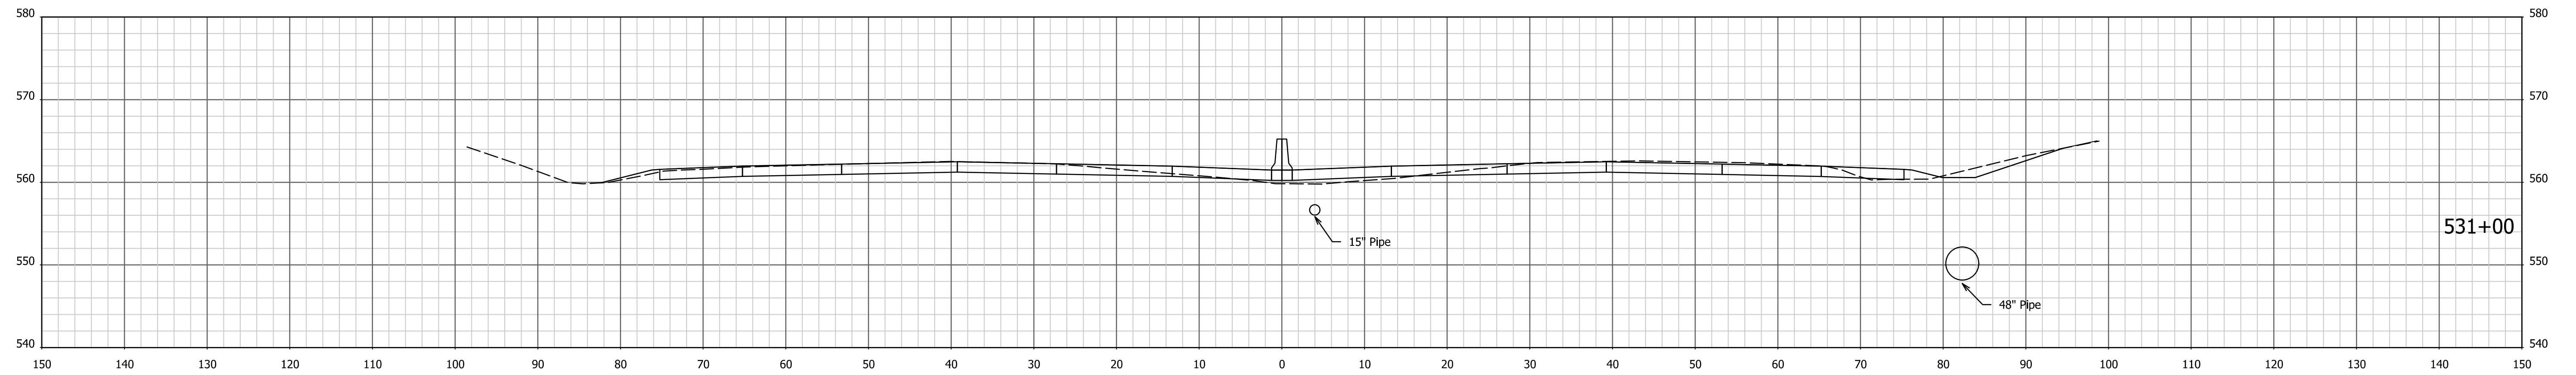




1/4/7/2022 4:06:46 PM I:\200035 - I65 ATL\09road\04 Design files\02 DGN\Plans\200035\_29\_Sht\_Xsec\_Line PR-Q.dgn

RECOMMENDED FOR APPROVAL _____	DESIGN ENGINEER _____	DATE _____
DESIGNED: AMD _____	DRAWN: JJP _____	
CHECKED: DJG _____	CHECKED: DJG _____	

**INDIANA  
DEPARTMENT OF TRANSPORTATION**

**CROSS SECTIONS**  
STA. 530+00 TO STA. 531+00 "PR-Q"

HORIZONTAL SCALE 1" = 10'	BRIDGE FILE N/A
VERTICAL SCALE 1" = 10'	DESIGNATION 1700135
SURVEY BOOK Electronic	SHEETS 111 of 246
CONTRACT R-41529	PROJECT 1700135

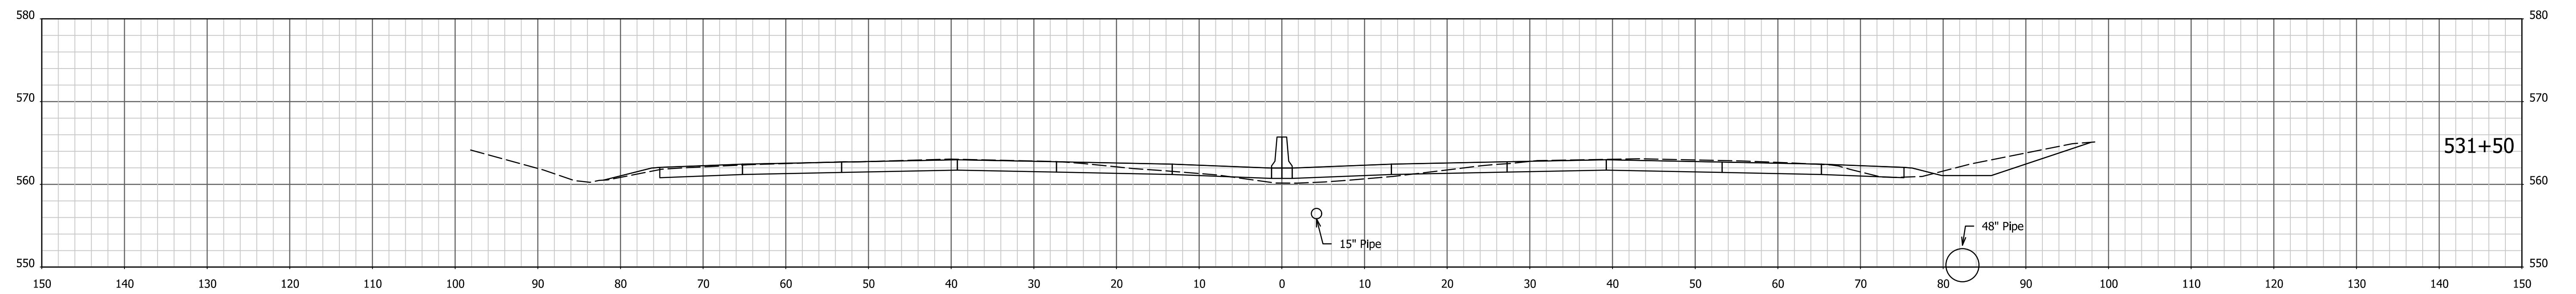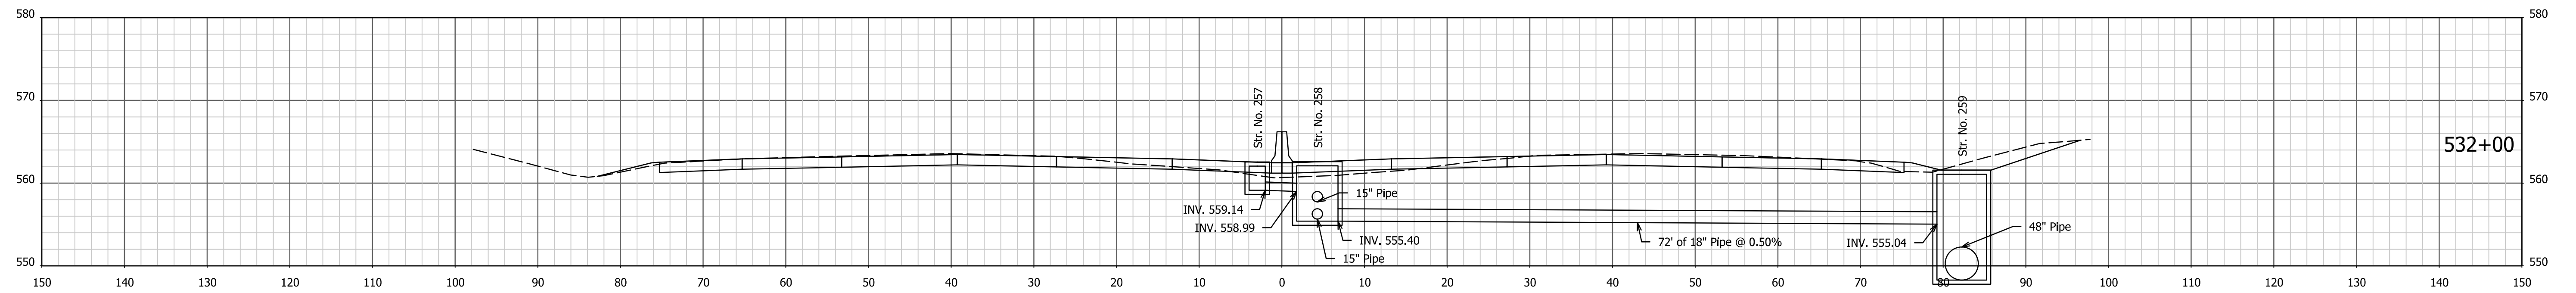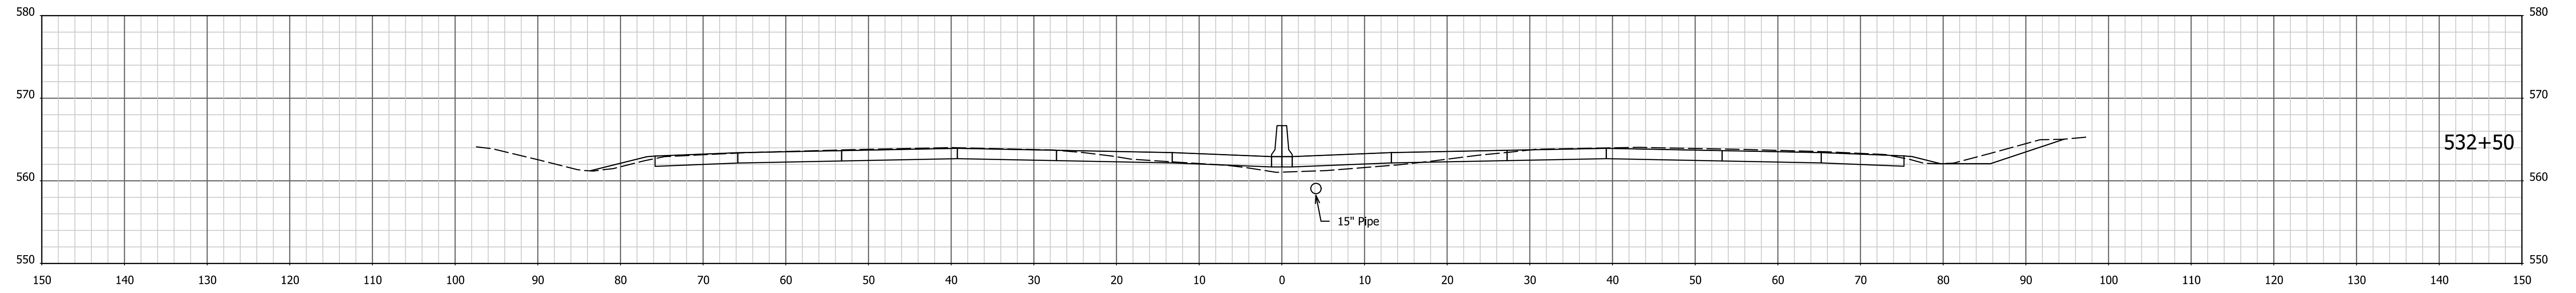

1/4/7/2022 4:06:48 PM I:\200035 - I65 ATL\09road\04 Design files\02 DGN\Plans\200035\_29\_Sht\_Xsec\_Line PR-Q.dgn




RECOMMENDED FOR APPROVAL _____	DESIGN ENGINEER _____	DATE _____
DESIGNED: AMD _____	DRAWN: JJP _____	
CHECKED: DJG _____	CHECKED: DJG _____	

**INDIANA  
DEPARTMENT OF TRANSPORTATION**

**CROSS SECTIONS**  
STA. 531+50 TO STA. 532+50 "PR-Q"

HORIZONTAL SCALE 1" = 10'	BRIDGE FILE N/A
VERTICAL SCALE 1" = 10'	DESIGNATION 1700135
SURVEY BOOK Electronic	SHEETS 112 of 246
CONTRACT R-41529	PROJECT 1700135



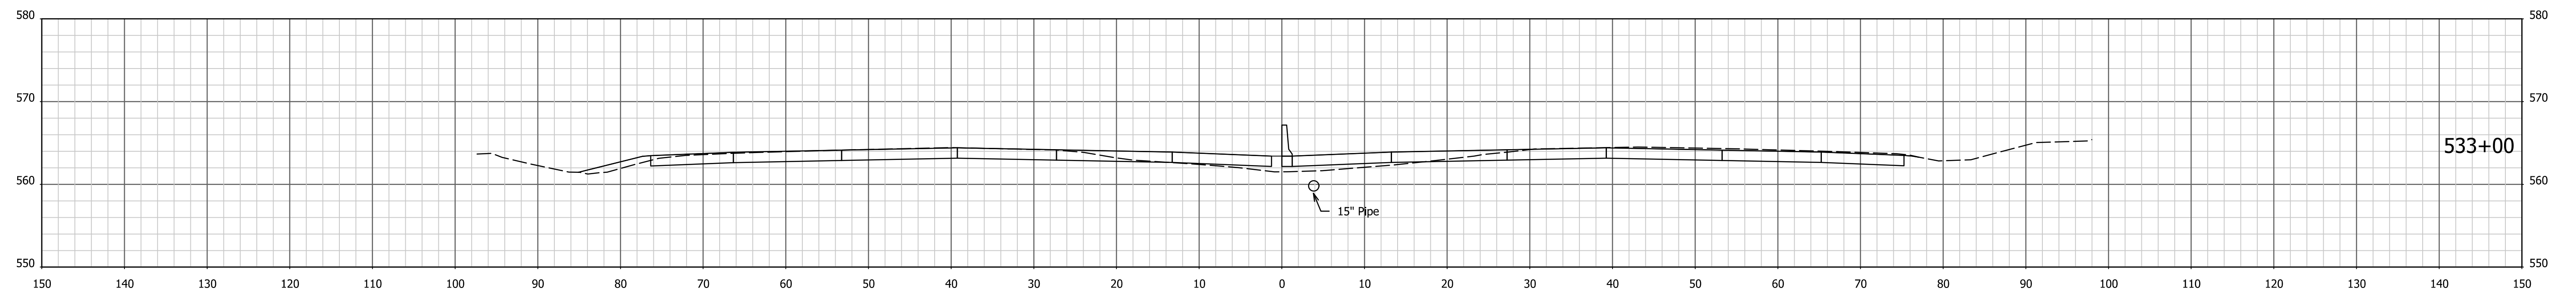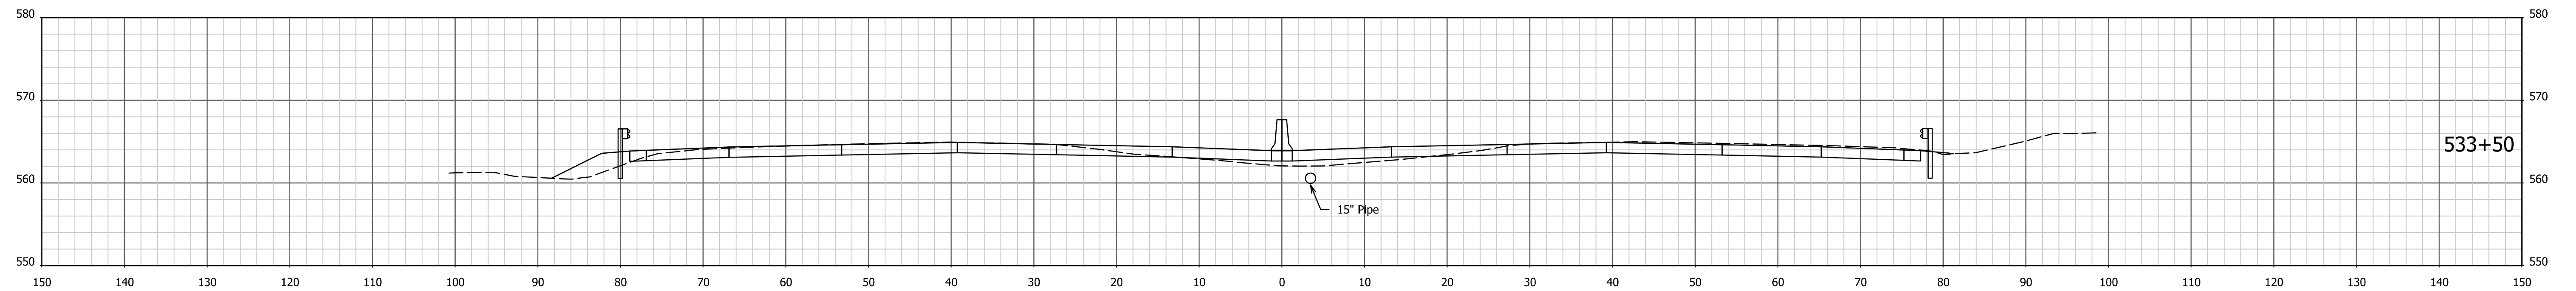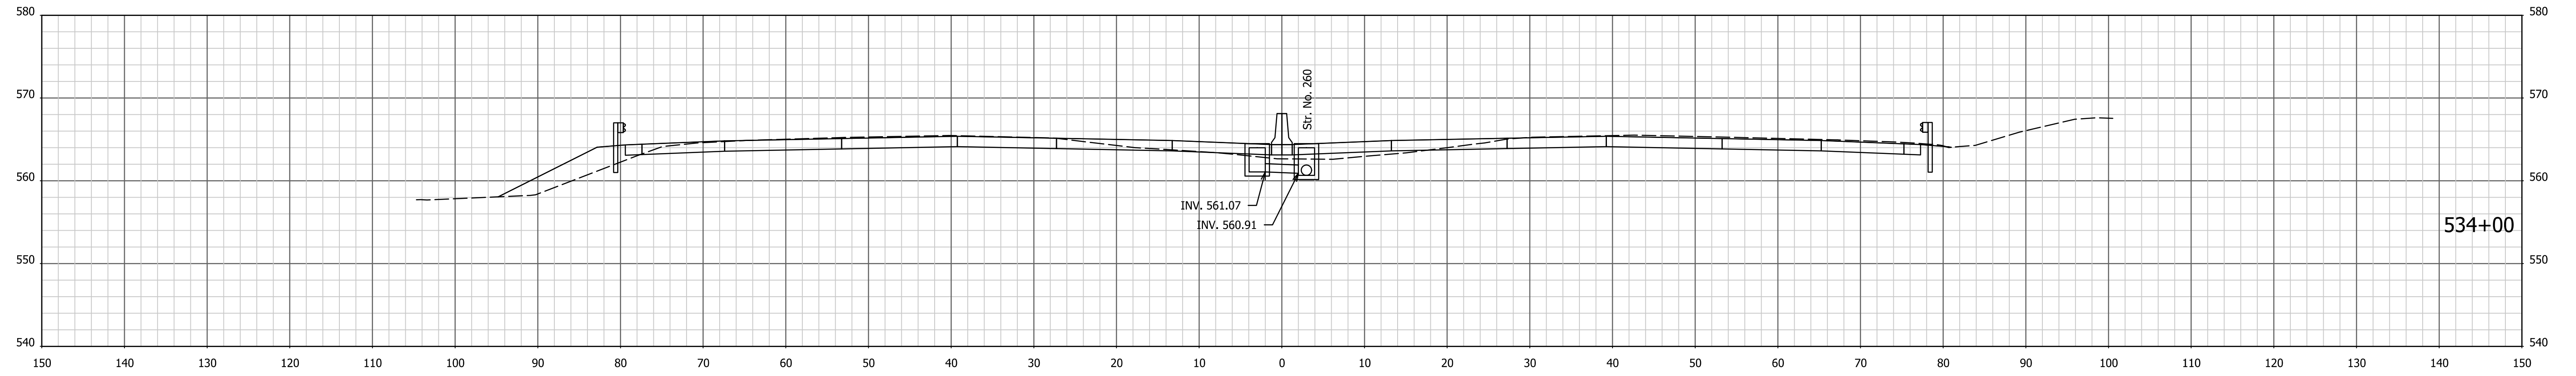




1/4/7/2022 4:06:50 PM I:\PR\09road\04 Design files\02 DGN\Plans\200035\_29\_Sht\_Xsec\_Line PR-Q.dgn

RECOMMENDED FOR APPROVAL \_\_\_\_\_  
 DESIGN ENGINEER DATE \_\_\_\_\_  
 DESIGNED: AMD DRAWN: JJP  
 CHECKED: DJG CHECKED: DJG

INDIANA  
 DEPARTMENT OF TRANSPORTATION

CROSS SECTIONS  
 STA. 533+00 TO STA. 534+00 "PR-Q"

HORIZONTAL SCALE 1" = 10'	BRIDGE FILE N/A
VERTICAL SCALE 1" = 10'	DESIGNATION 1700135
SURVEY BOOK Electronic CONTRACT R-41529	SHEETS 113 of 246 PROJECT 1700135

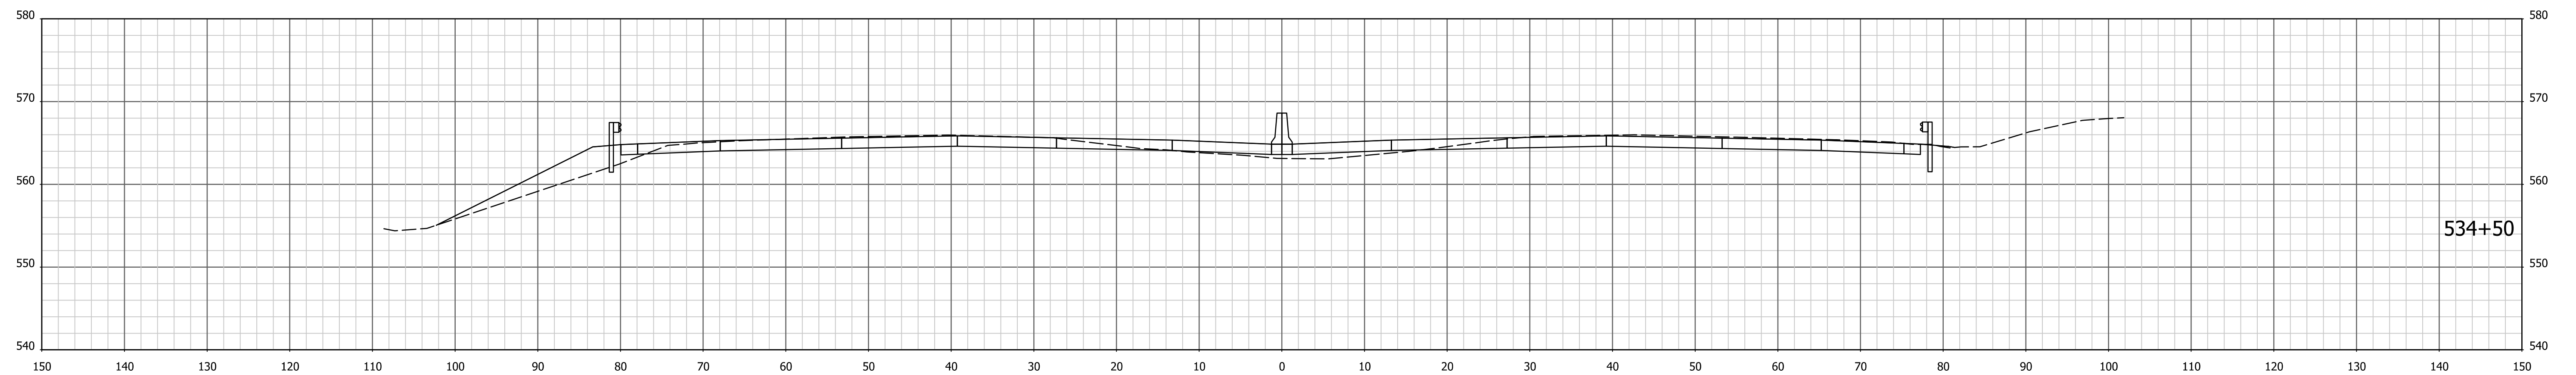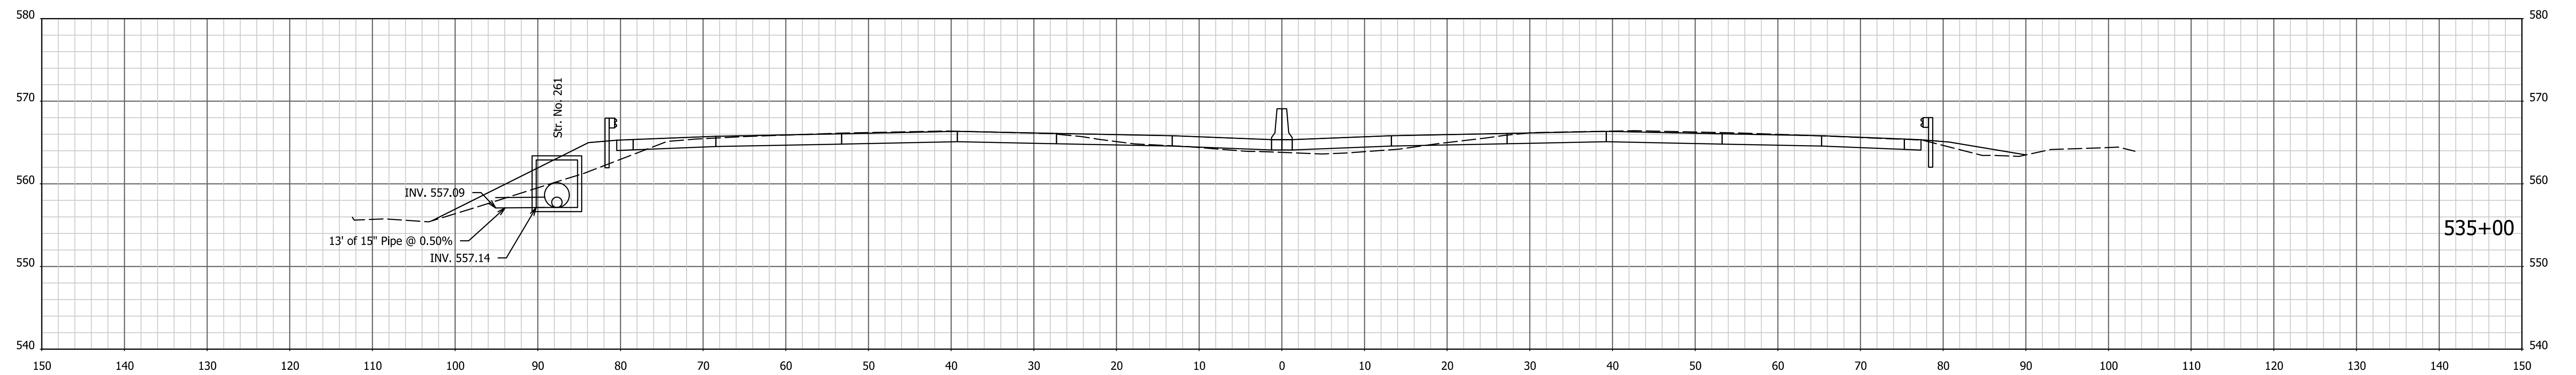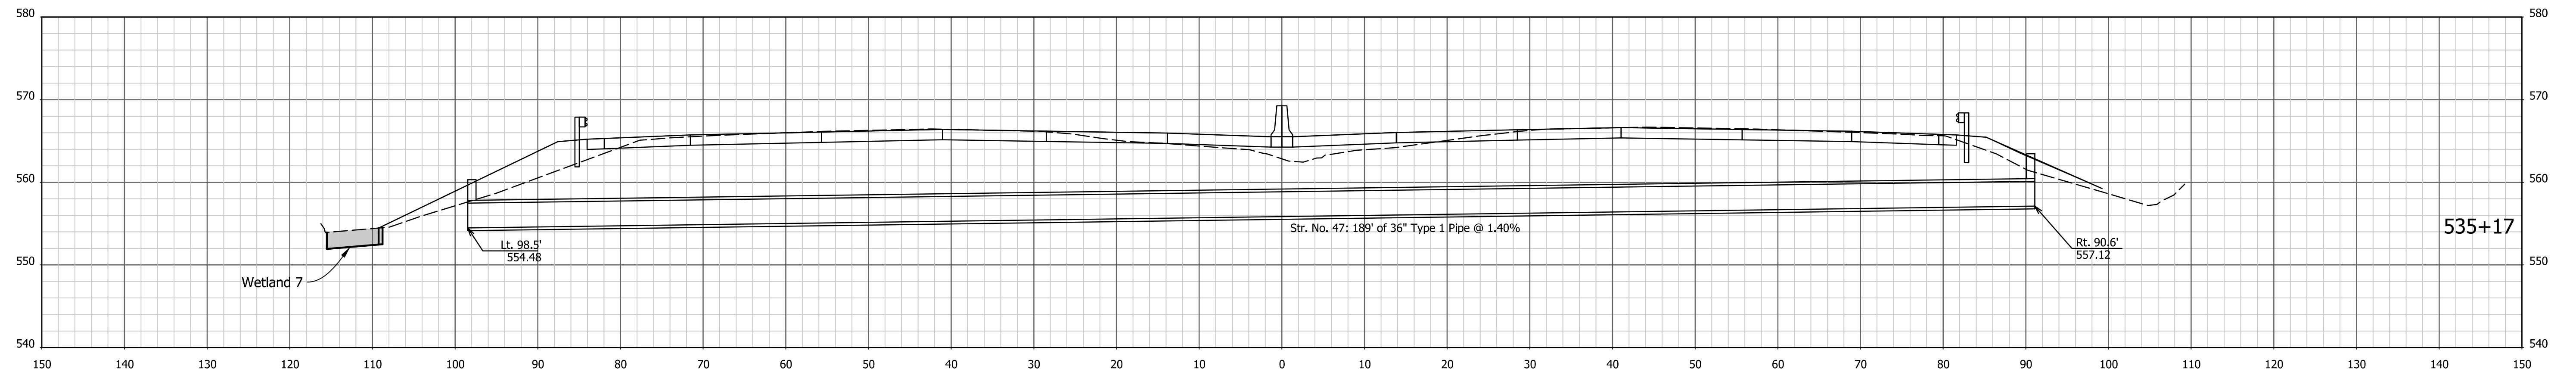




1/4/7/2022 4:06:51 PM I:\200035 - I65 ATL\Opproad\04 Design files\02 DGN\Plans\200035\_29\_Sht\_Xsec\_Line PR-Q.dgn

RECOMMENDED FOR APPROVAL _____	DESIGN ENGINEER _____	DATE _____
DESIGNED: AMD _____	DRAWN: JJP _____	
CHECKED: DJG _____	CHECKED: DJG _____	

INDIANA  
DEPARTMENT OF TRANSPORTATION

CROSS SECTIONS  
STA. 534+50 TO STA. 535+17 "PR-Q"

HORIZONTAL SCALE 1" = 10'	BRIDGE FILE N/A
VERTICAL SCALE 1" = 10'	DESIGNATION 1700135
SURVEY BOOK Electronic	SHEETS 114 of 246
CONTRACT R-41529	PROJECT 1700135

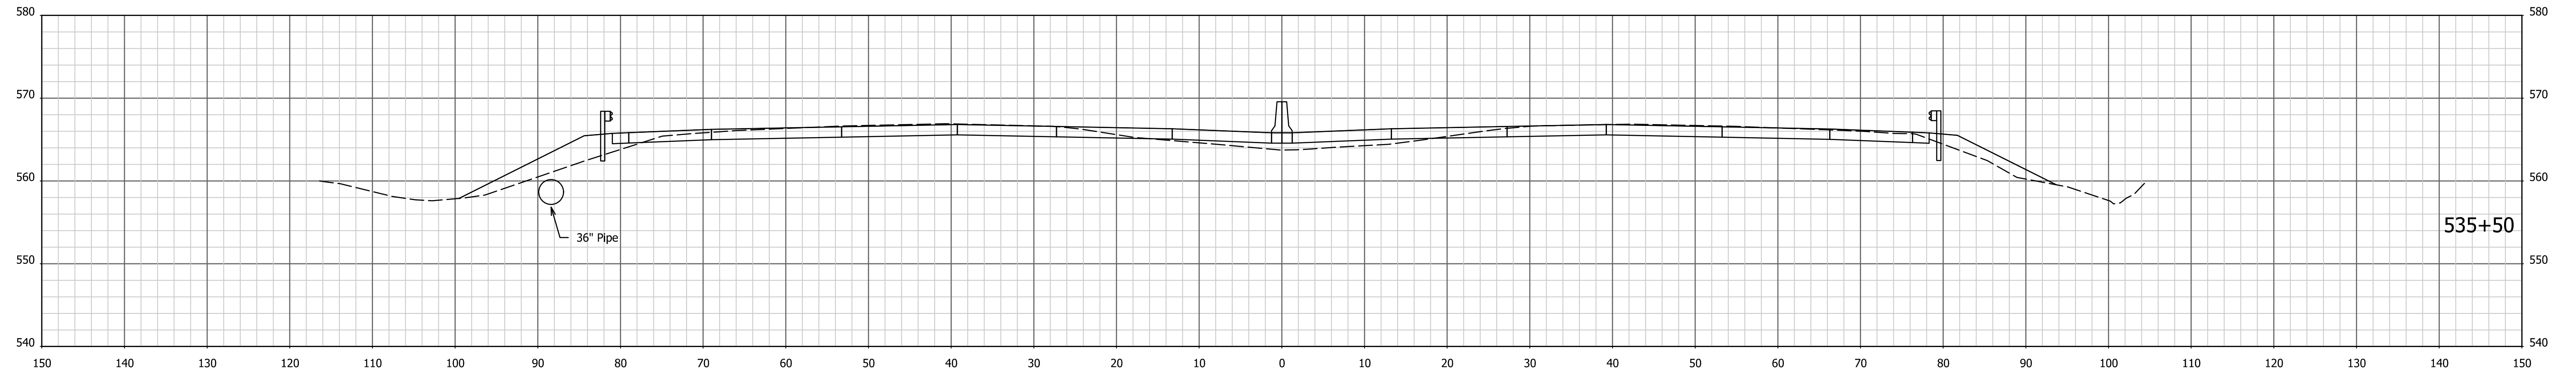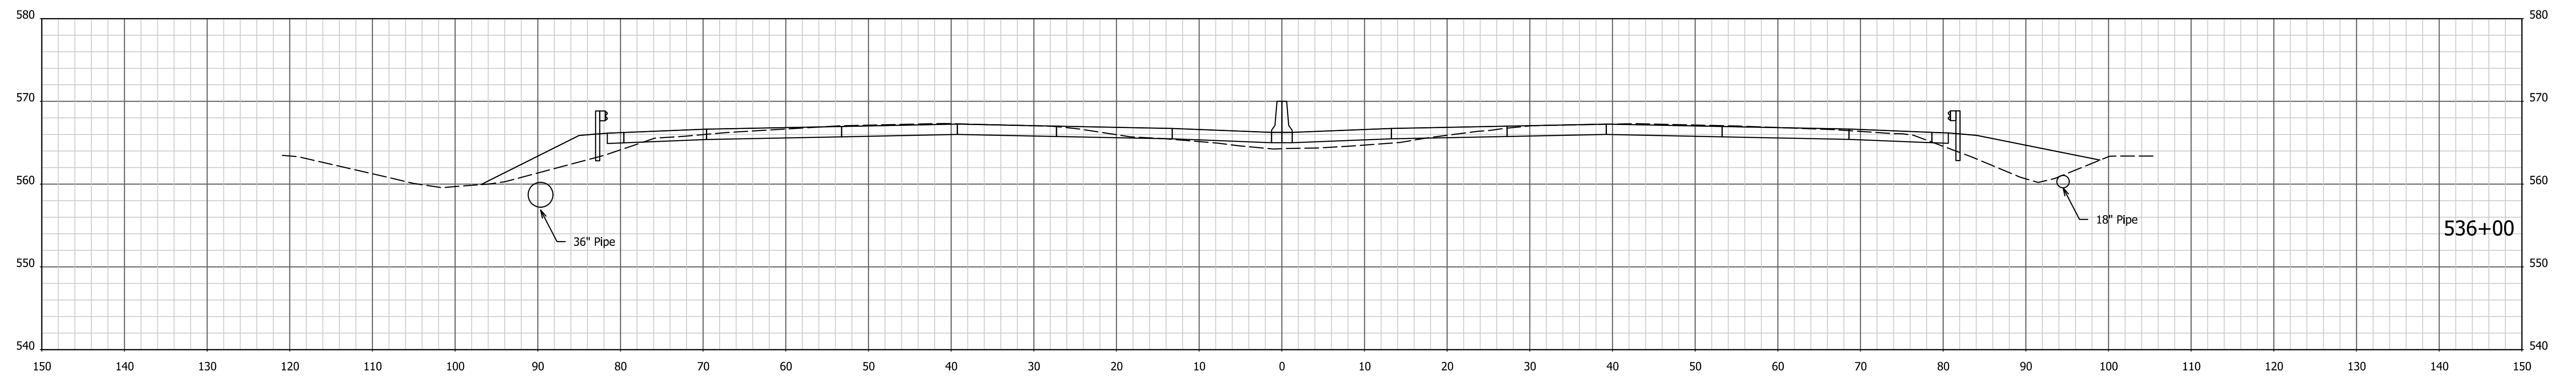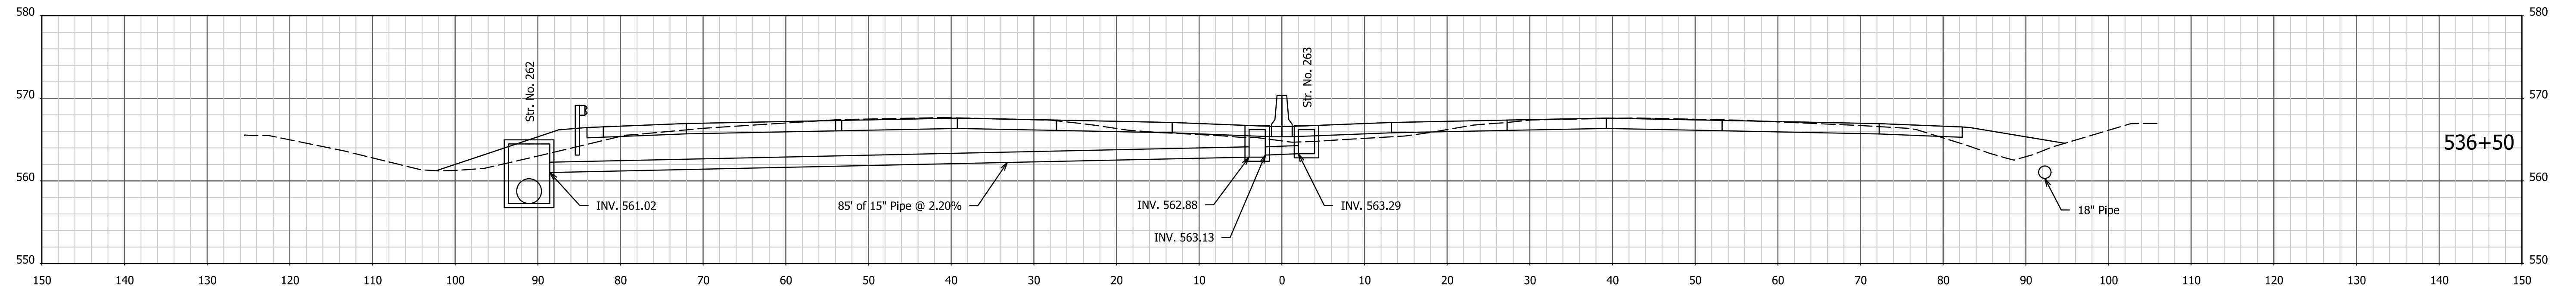




1/4/7/2022 4:06:53 PM I:\200035 - I65 ATL\p\road\04 Design files\02 DGN\Plans\200035\_29\_Sht\_Xsec\_Line PR-Q.dgn

RECOMMENDED FOR APPROVAL _____	DESIGN ENGINEER _____	DATE _____
DESIGNED: AMD _____	DRAWN: JJP _____	
CHECKED: DJG _____	CHECKED: DJG _____	

**INDIANA  
DEPARTMENT OF TRANSPORTATION**

**CROSS SECTIONS**  
STA. 535+50 TO STA. 536+50 "PR-Q"

HORIZONTAL SCALE 1" = 10'	BRIDGE FILE N/A
VERTICAL SCALE 1" = 10'	DESIGNATION 1700135
SURVEY BOOK Electronic	SHEETS 115 of 246
CONTRACT R-41529	PROJECT 1700135

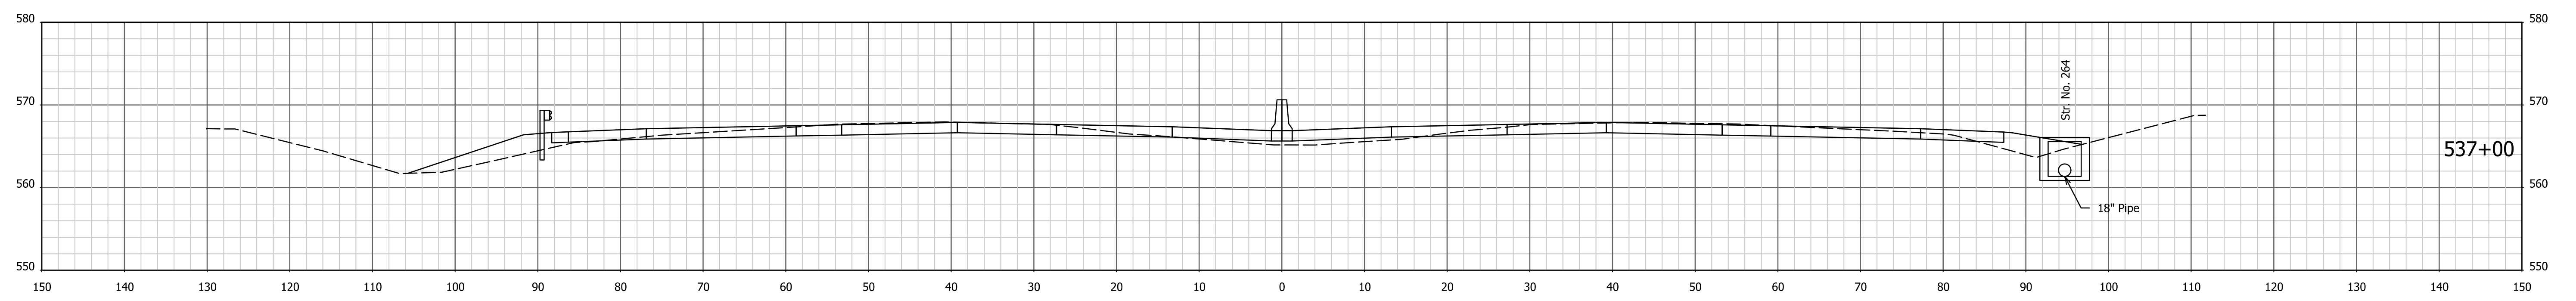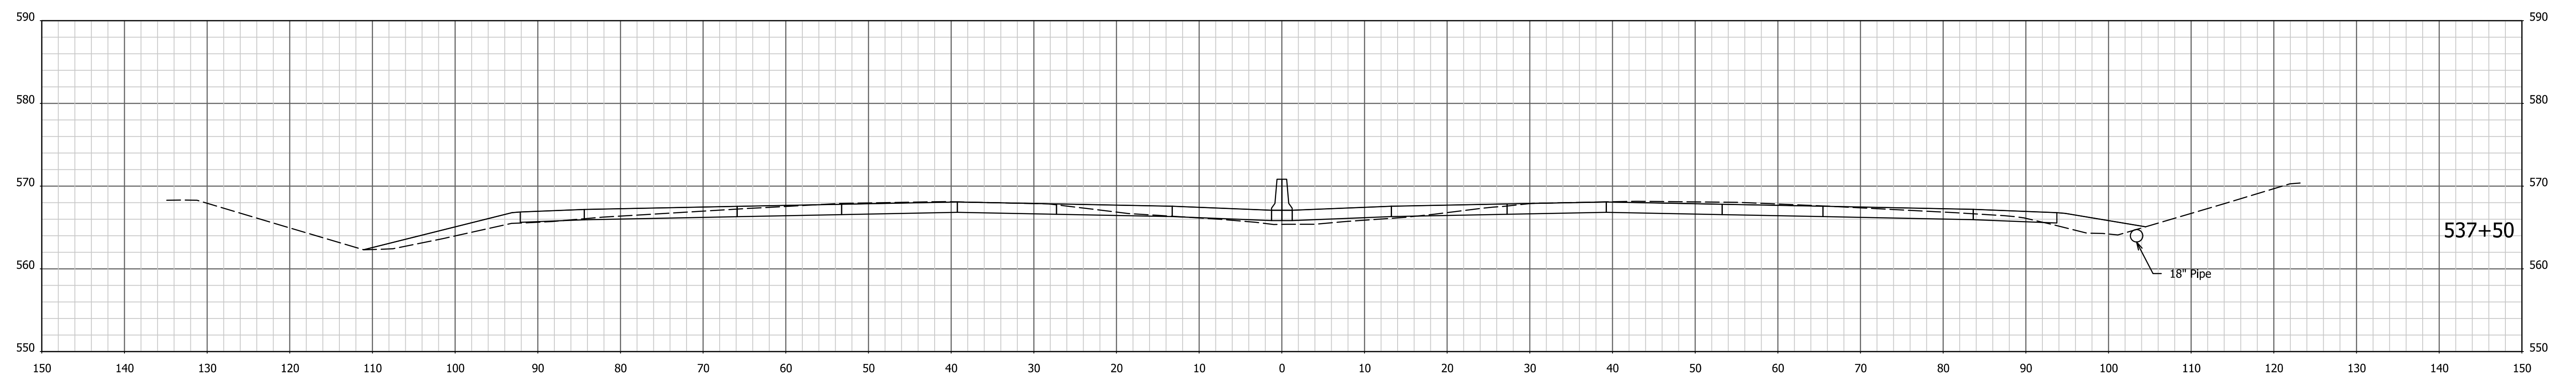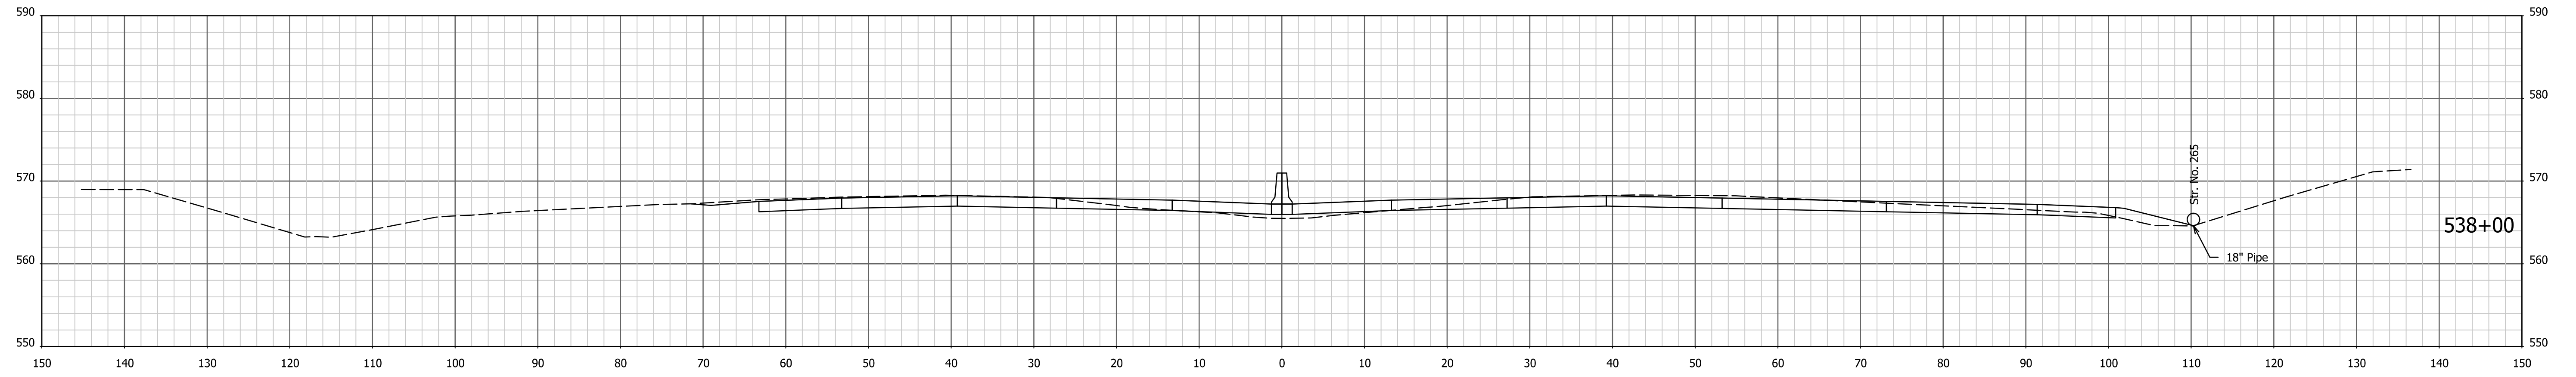




1/4/7/2022 4:06:55 PM I:\200035 - I65 ATL\Opproad\04 Design files\02 DGN\Plans\200035\_29\_Sht\_Xsec\_Line PR-Q.dgn

RECOMMENDED FOR APPROVAL _____	DESIGN ENGINEER _____	DATE _____
DESIGNED: AMD _____	DRAWN: JJP _____	
CHECKED: DJG _____	CHECKED: DJG _____	

**INDIANA**  
**DEPARTMENT OF TRANSPORTATION**

**CROSS SECTIONS**  
STA. 537+00 TO STA. 538+00 "PR-Q"

HORIZONTAL SCALE 1" = 10'	BRIDGE FILE N/A
VERTICAL SCALE 1" = 10'	DESIGNATION 1700135
SURVEY BOOK Electronic	SHEETS 116 of 246
CONTRACT R-41529	PROJECT 1700135

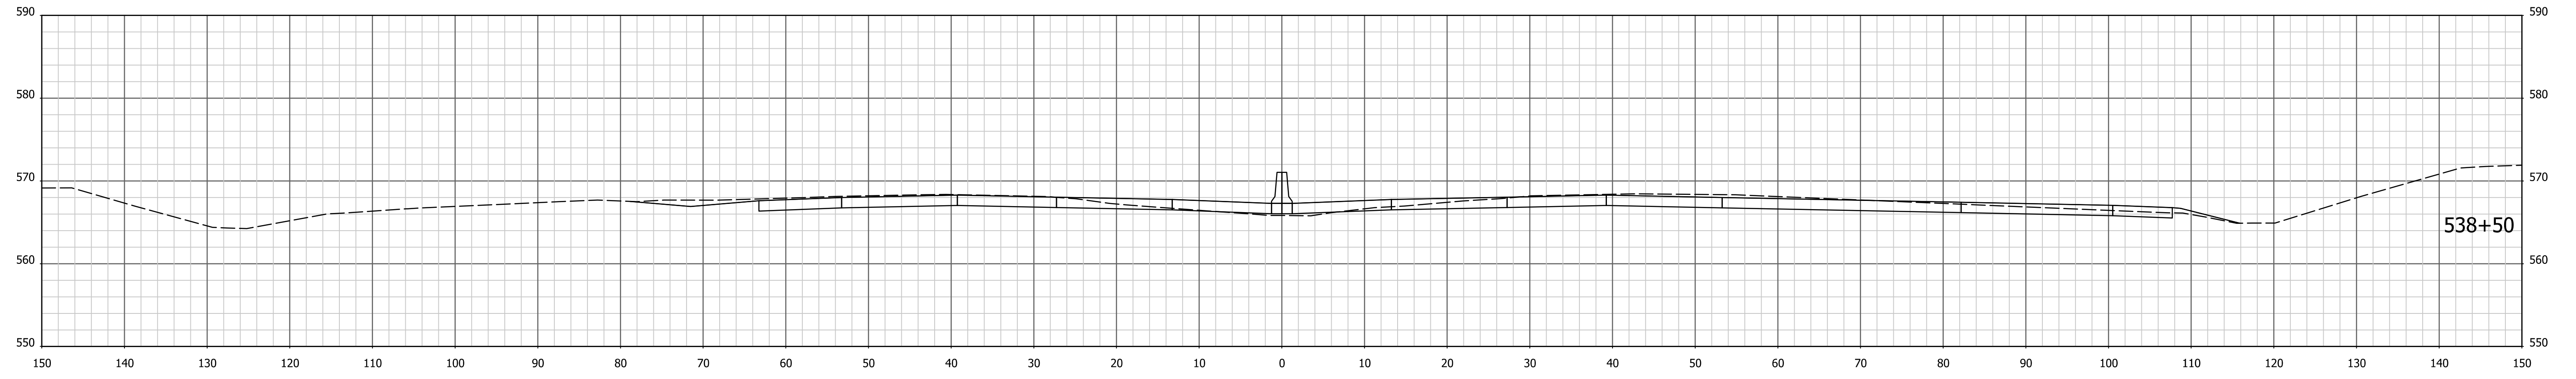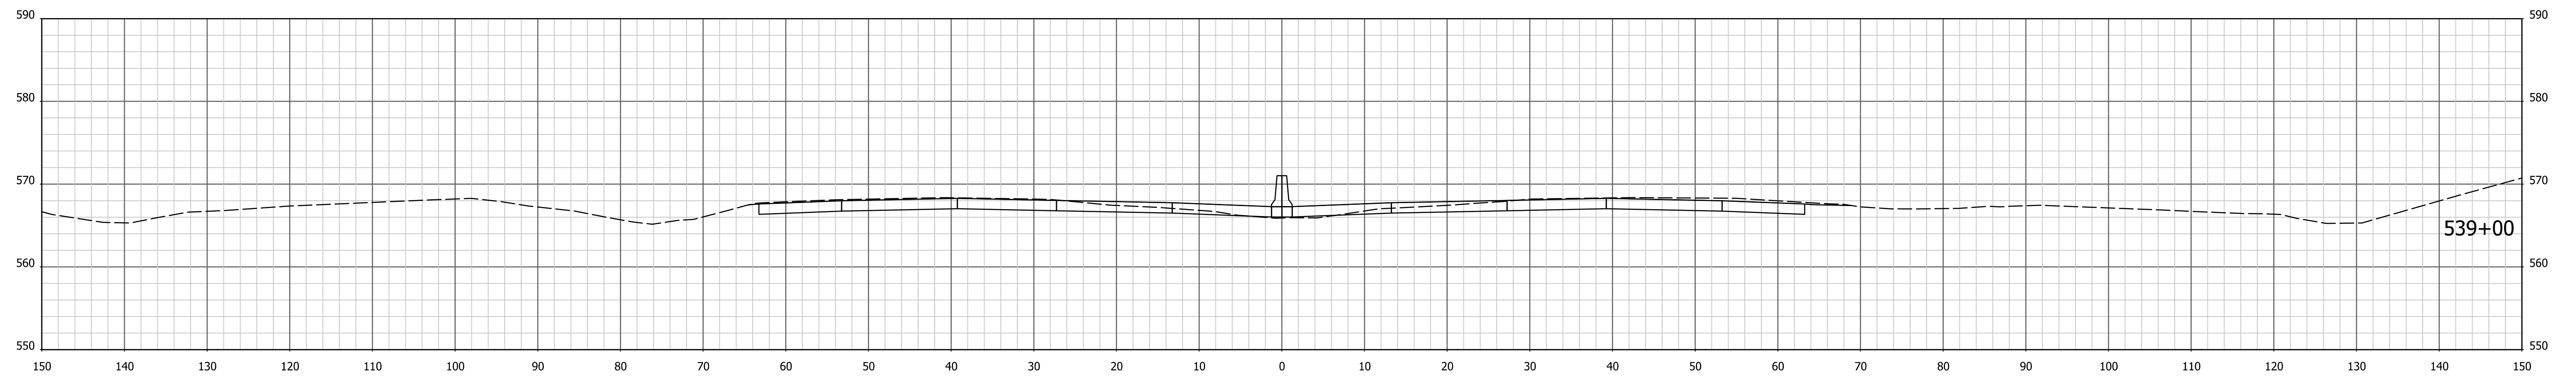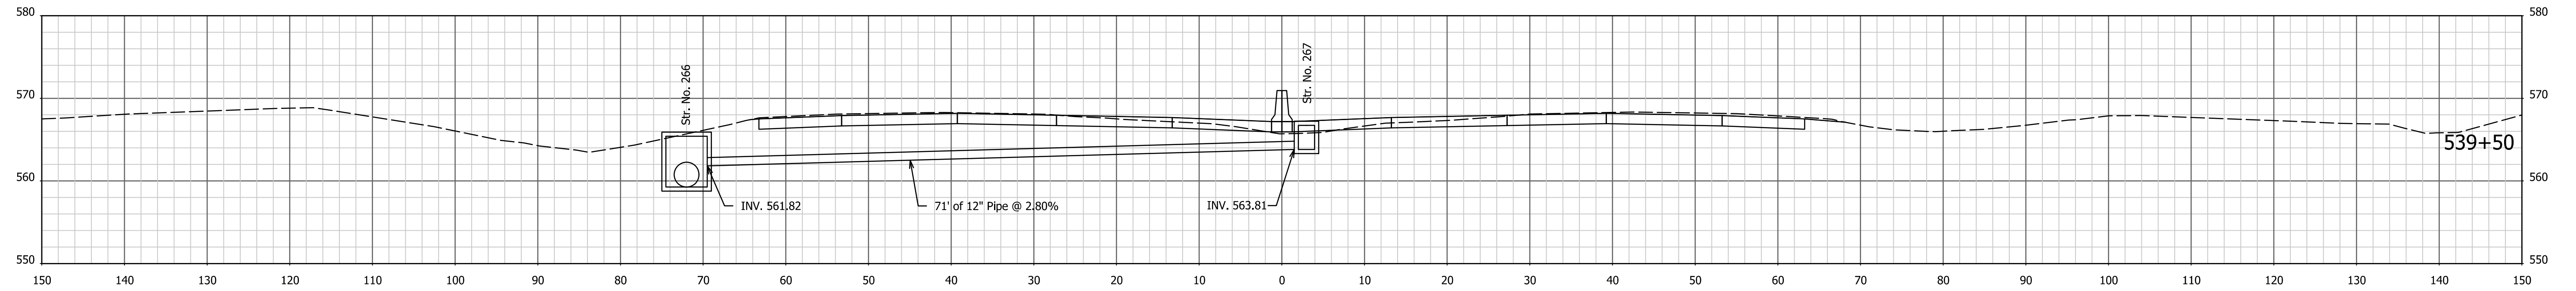

1/4/7/2022 4:06:56 PM I:\200035 - I65 ATL\09road\04 Design files\02 DGN\Plans\200035\_29\_Sht\_Xsec\_Line PR-Q.dgn




RECOMMENDED FOR APPROVAL \_\_\_\_\_  
 DESIGN ENGINEER DATE

DESIGNED: AMD DRAWN: JJP  
 CHECKED: DJG CHECKED: DJG

INDIANA  
 DEPARTMENT OF TRANSPORTATION

CROSS SECTIONS  
 STA. 538+50 TO STA. 539+50 "PR-Q"

HORIZONTAL SCALE 1" = 10'	BRIDGE FILE N/A
VERTICAL SCALE 1" = 10'	DESIGNATION 1700135
SURVEY BOOK Electronic	SHEETS 117 of 246
CONTRACT R-41529	PROJECT 1700135

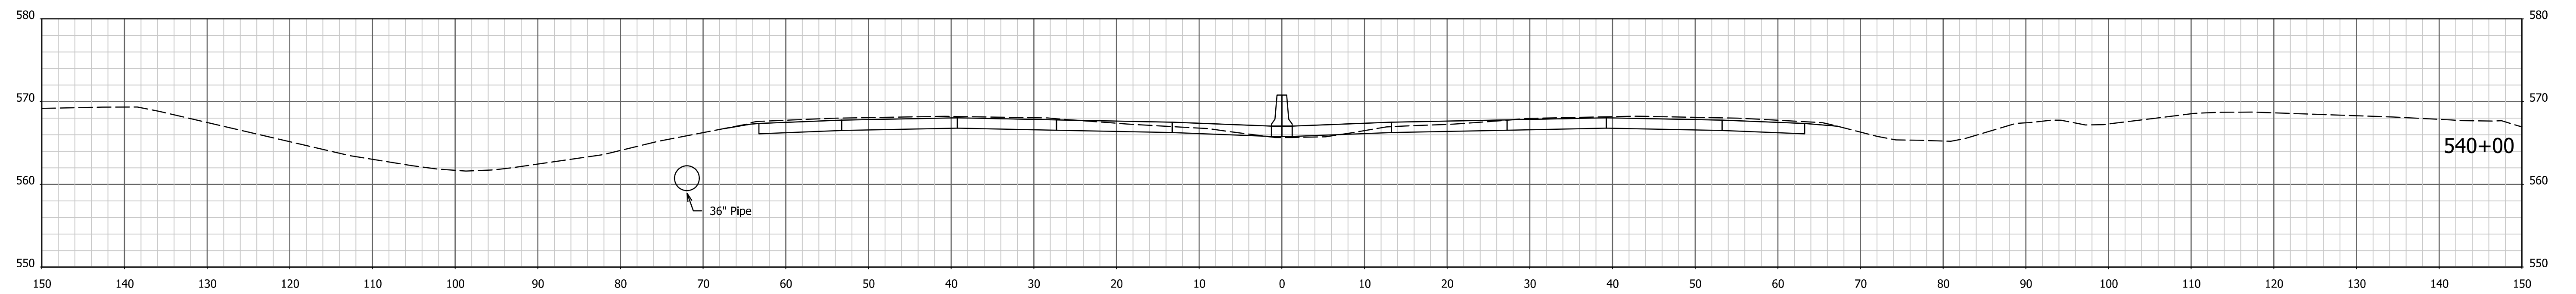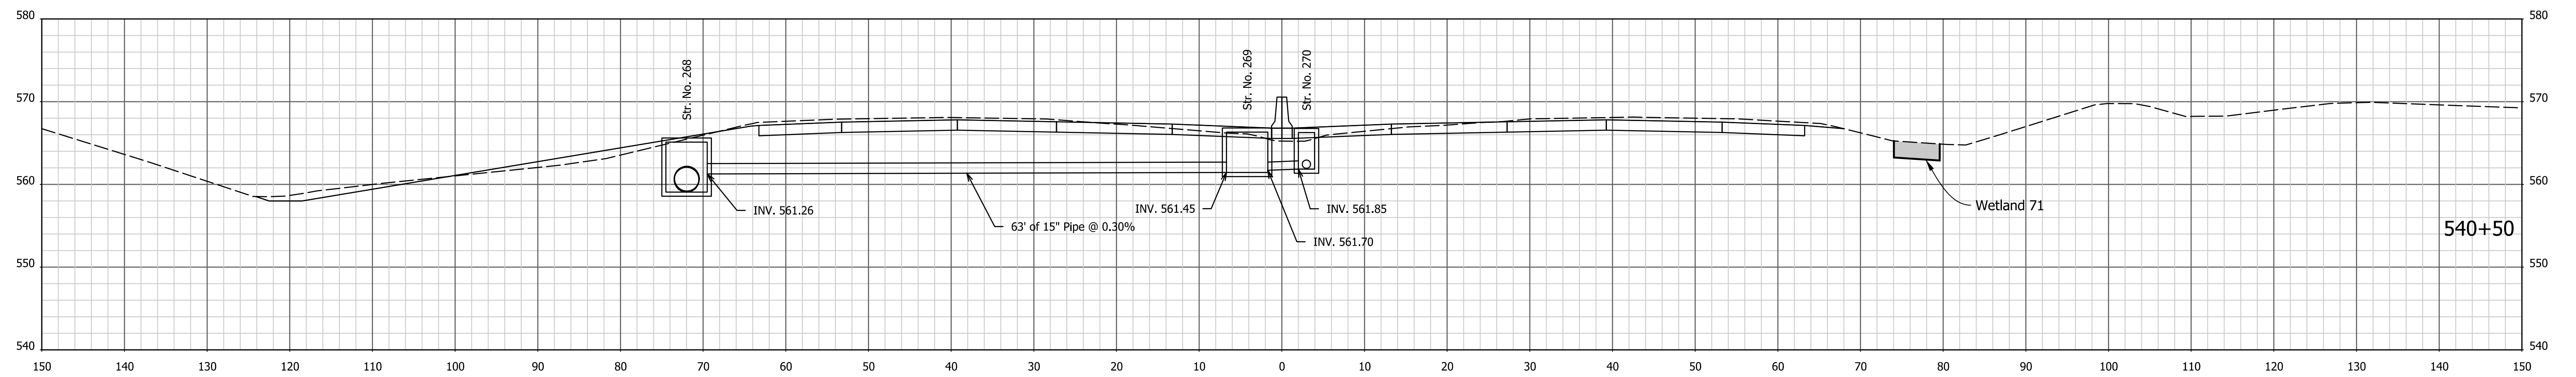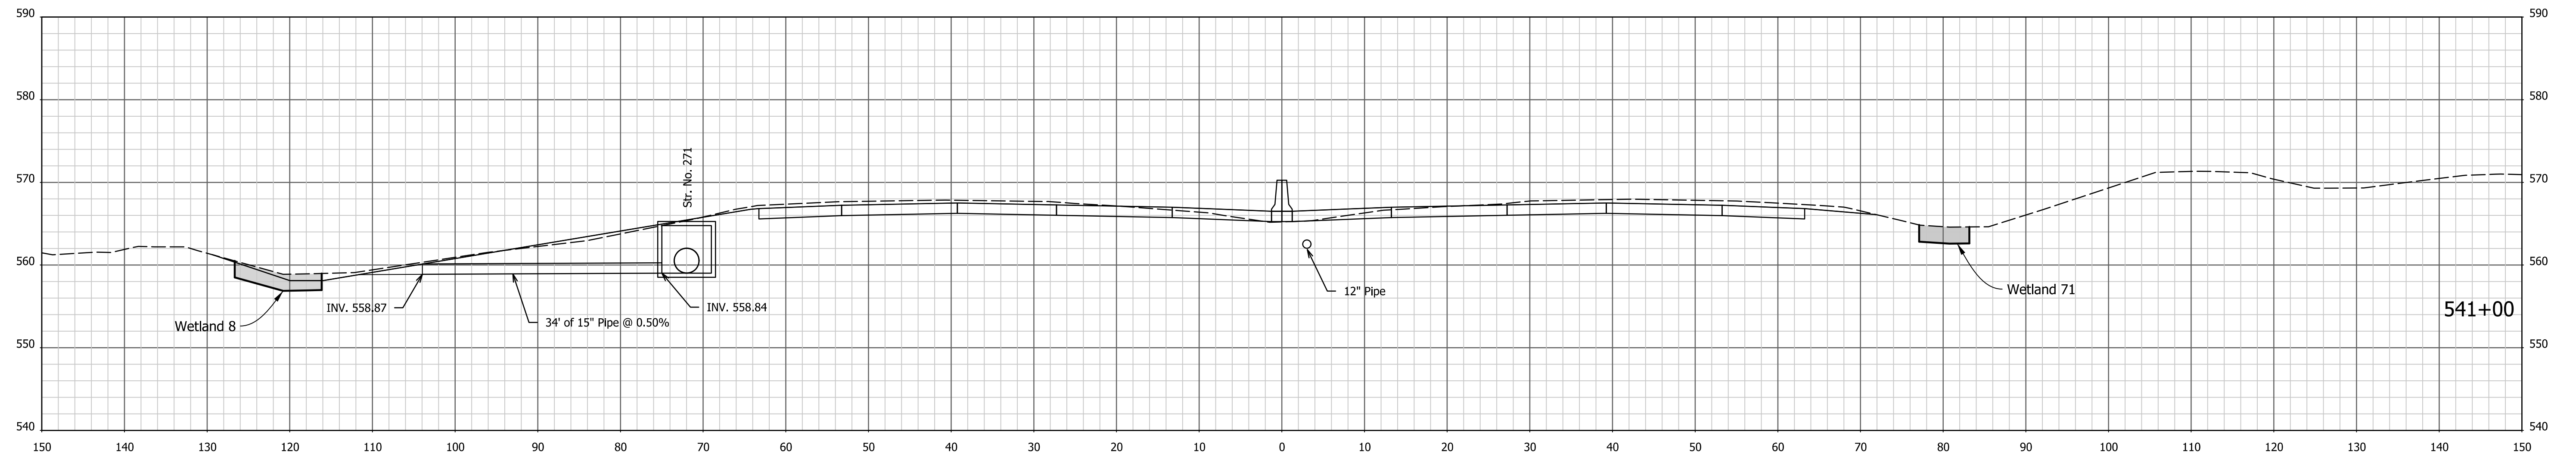

1/4/7/2022 4:06:58 PM I:\200035 - I65 ATL\p\road\04 Design files\02 DGN\Plans\200035\_29\_Sht\_Xsec\_Line PR-Q.dgn



RECOMMENDED FOR APPROVAL _____	DESIGN ENGINEER _____	DATE _____
DESIGNED: AMD _____	DRAWN: JJP _____	
CHECKED: DJG _____	CHECKED: DJG _____	

**INDIANA  
DEPARTMENT OF TRANSPORTATION**

**CROSS SECTIONS**  
STA. 540+00 TO STA. 541+00 "PR-Q"

HORIZONTAL SCALE 1" = 10'	BRIDGE FILE N/A
VERTICAL SCALE 1" = 10'	DESIGNATION 1700135
SURVEY BOOK Electronic	SHEETS 118 of 246
CONTRACT R-41529	PROJECT 1700135

I:\4\7\2022 - 4:07:00 PM - I:\200035 - I65 ATL\09road\04 Design files\02 DGN\Plans\200035\_29\_Sht\_Xsec\_Line PR-Q.dgn

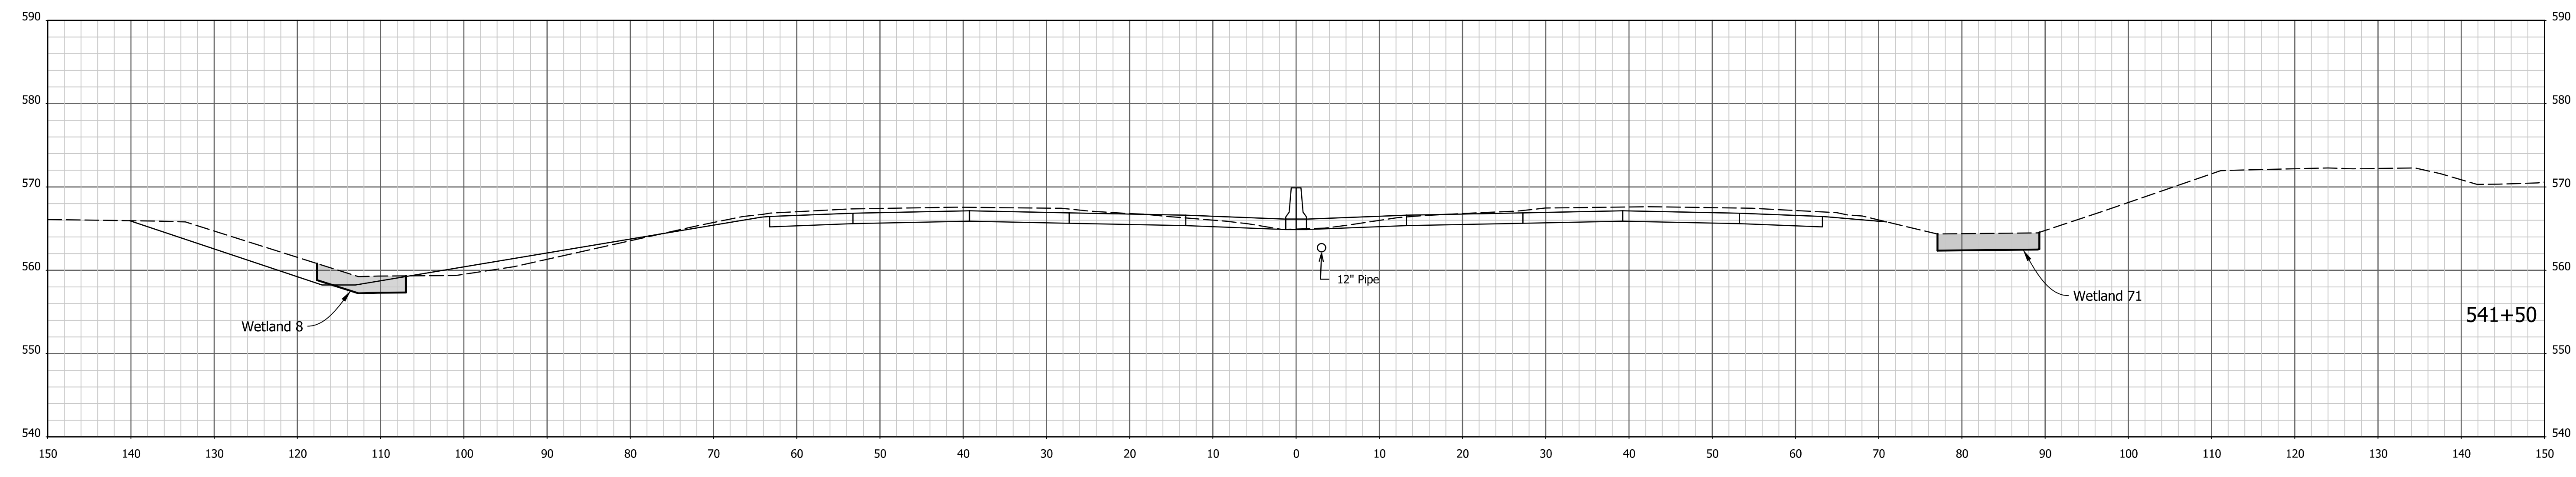
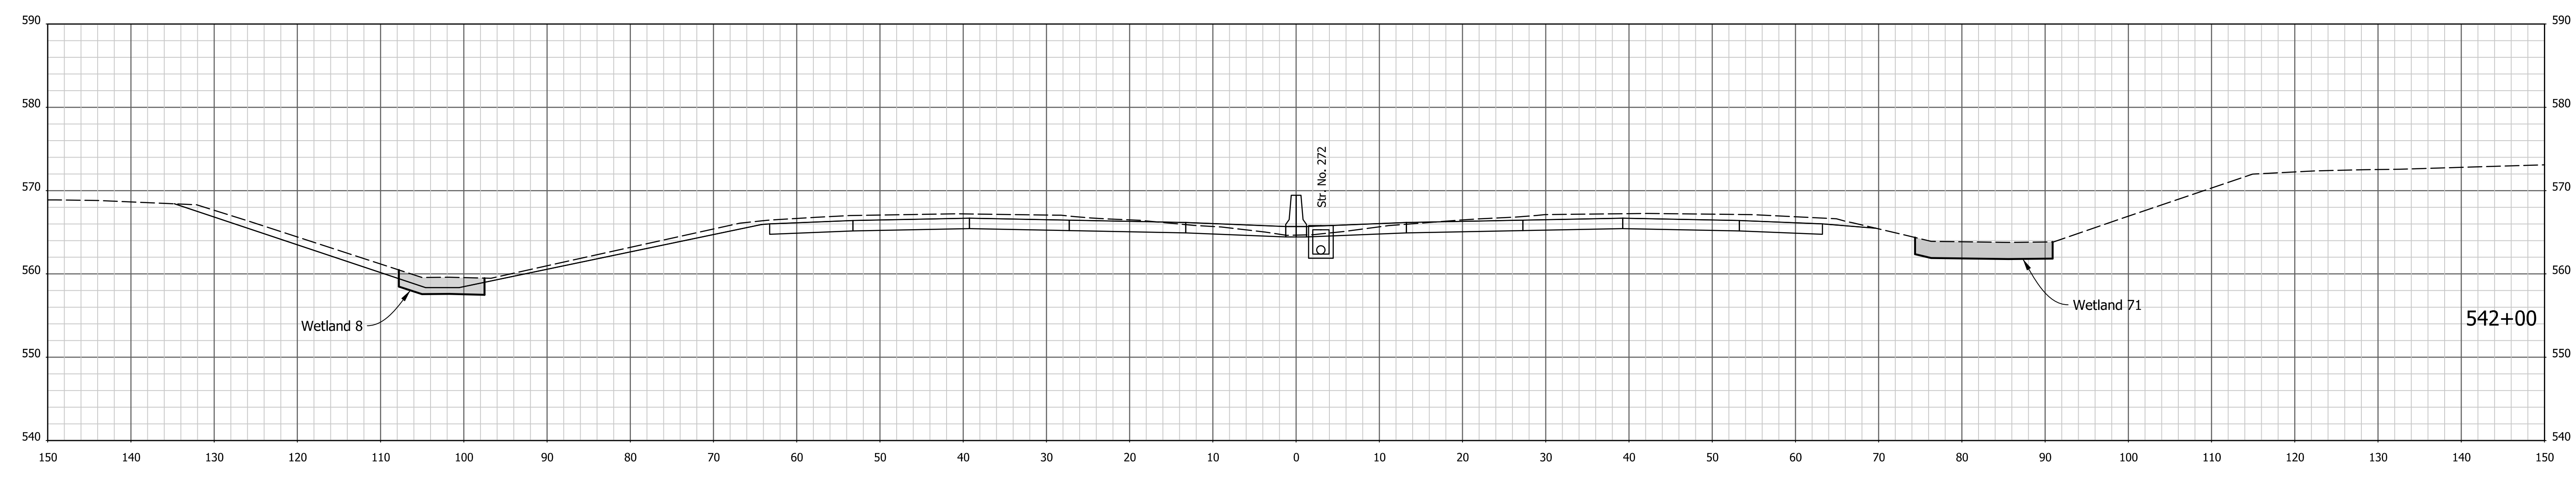


RECOMMENDED FOR APPROVAL _____	DESIGN ENGINEER _____	DATE _____
DESIGNED: AMD _____	DRAWN: JJP _____	
CHECKED: DJG _____	CHECKED: DJG _____	

INDIANA  
DEPARTMENT OF TRANSPORTATION

CROSS SECTIONS  
STA. 541+50 TO STA. 542+00 "PR-Q"

HORIZONTAL SCALE 1" = 10'	BRIDGE FILE N/A
VERTICAL SCALE 1" = 10'	DESIGNATION 1700135
SURVEY BOOK Electronic	SHEETS 119 of 246
CONTRACT R-41529	PROJECT 1700135

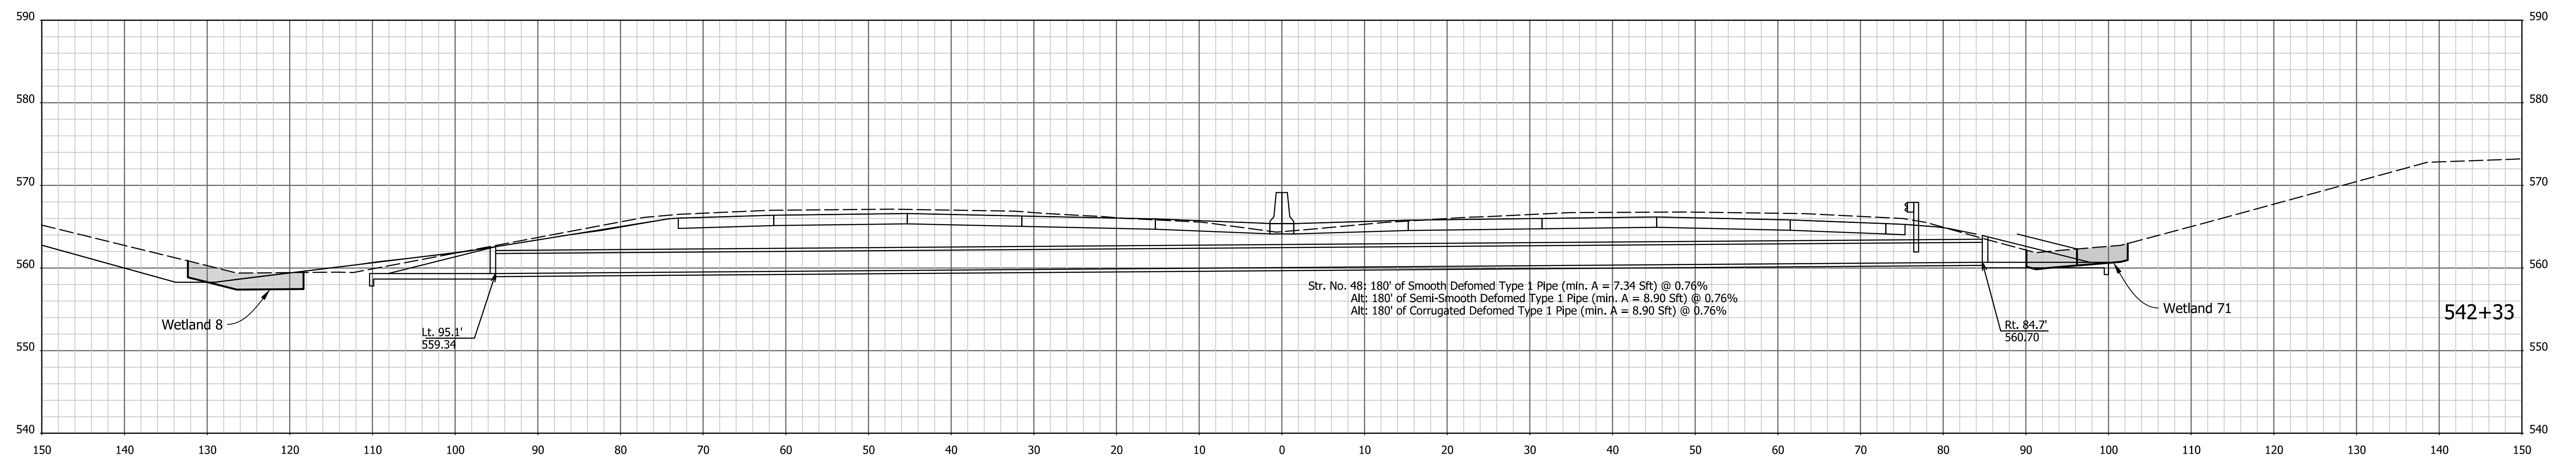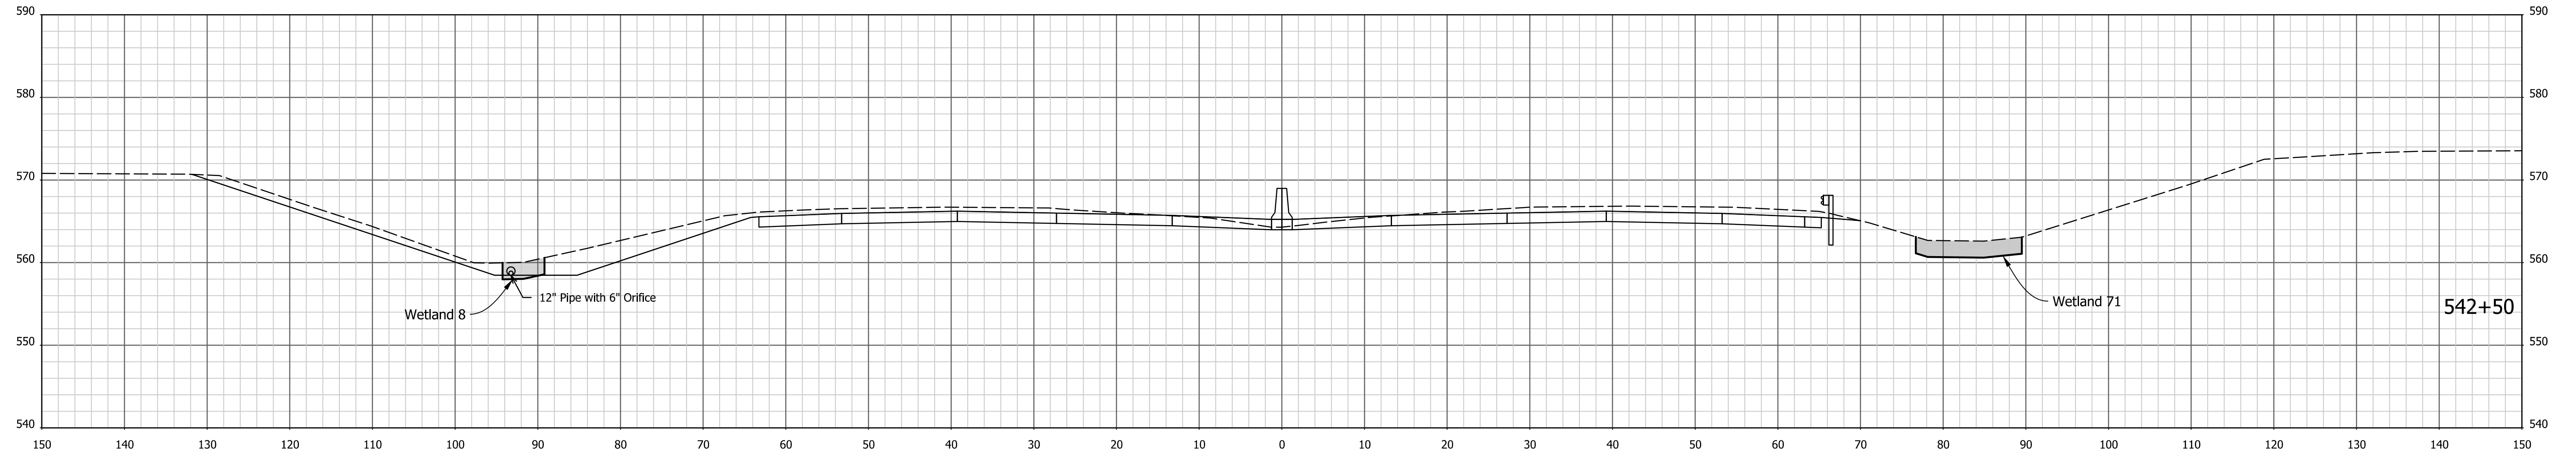

I:\4\7\2022 - 4:07:01 PM - I:\200035 - I65 ATL\Road\04 Design\Plans\200035\_29\_Sht\_Xsec\_Line PR-Q.dgn



RECOMMENDED FOR APPROVAL _____	DESIGN ENGINEER _____	DATE _____
DESIGNED: AMD _____	DRAWN: JJP _____	
CHECKED: DJG _____	CHECKED: DJG _____	

**INDIANA  
DEPARTMENT OF TRANSPORTATION**

**CROSS SECTIONS**  
STA. 542+33 TO STA. 542+50 "PR-Q"

HORIZONTAL SCALE 1" = 10'	BRIDGE FILE N/A
VERTICAL SCALE 1" = 10'	DESIGNATION 1700135
SURVEY BOOK Electronic CONTRACT R-41529	SHEETS 120 of 246 PROJECT 1700135



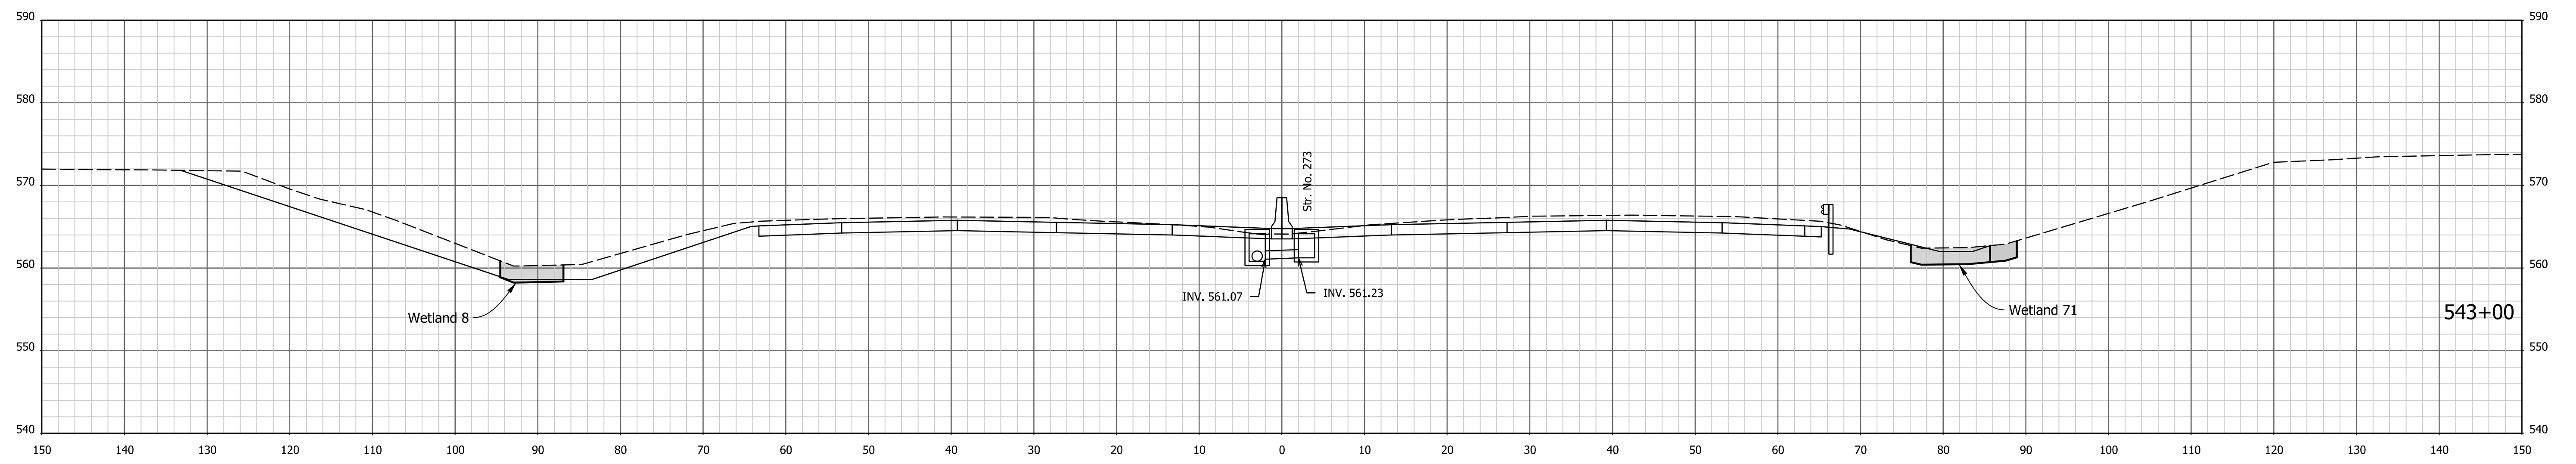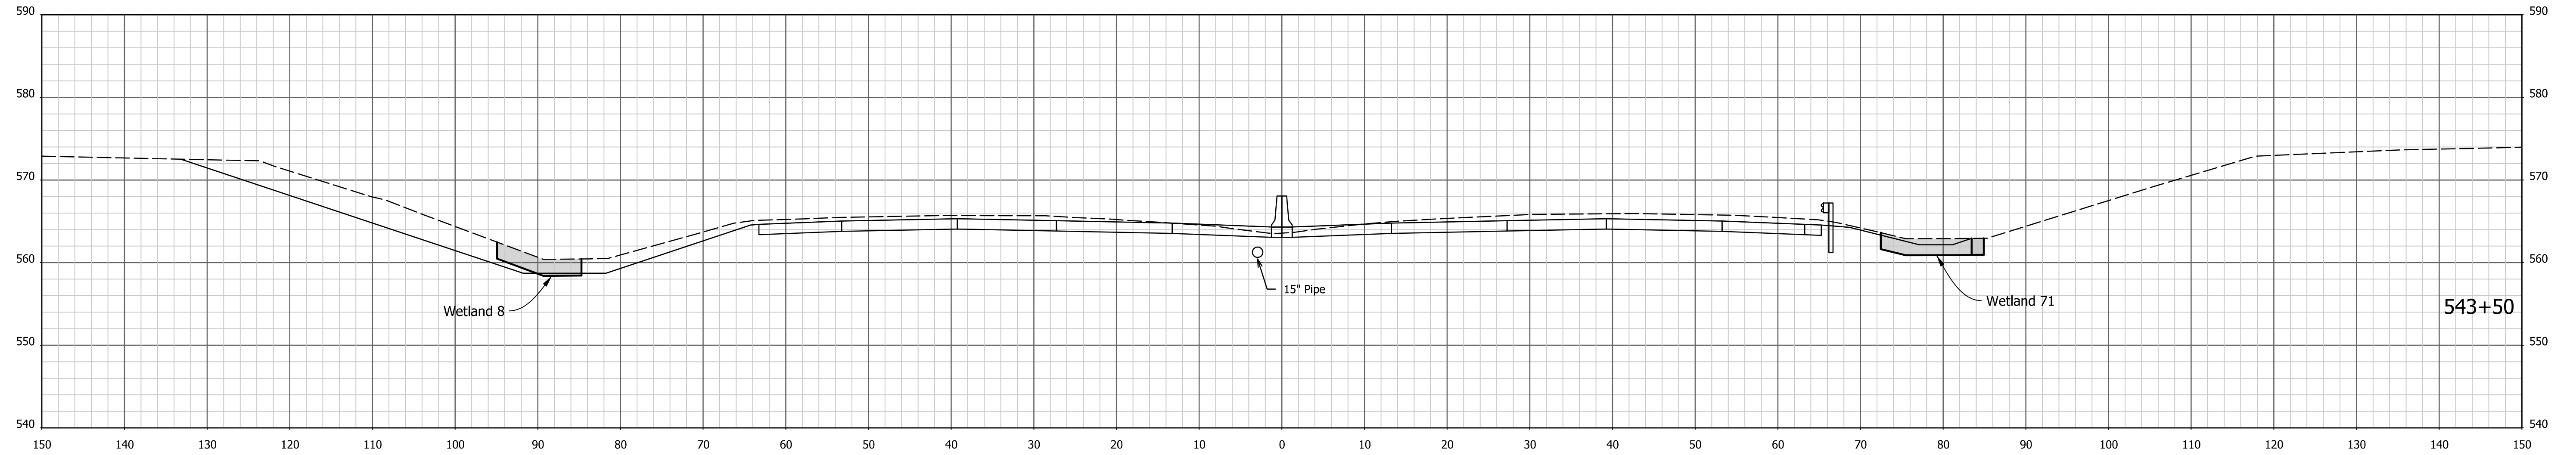



1/4/7/2022 4:07:03 PM I:\200035 - I65 ATL\p\road\04 Design files\02 DGIN\Plans\200035\_29\_Sht\_Xsec\_Line PR-Q.dgn

RECOMMENDED FOR APPROVAL _____	DESIGN ENGINEER _____	DATE _____
DESIGNED: AMD _____	DRAWN: JJP _____	
CHECKED: DJG _____	CHECKED: DJG _____	

**INDIANA  
DEPARTMENT OF TRANSPORTATION**

**CROSS SECTIONS**  
STA. 543+00 TO STA. 543+50 "PR-Q"

HORIZONTAL SCALE 1" = 10'	BRIDGE FILE N/A
VERTICAL SCALE 1" = 10'	DESIGNATION 1700135
SURVEY BOOK Electronic CONTRACT R-41529	SHEETS 121 of 246 PROJECT 1700135

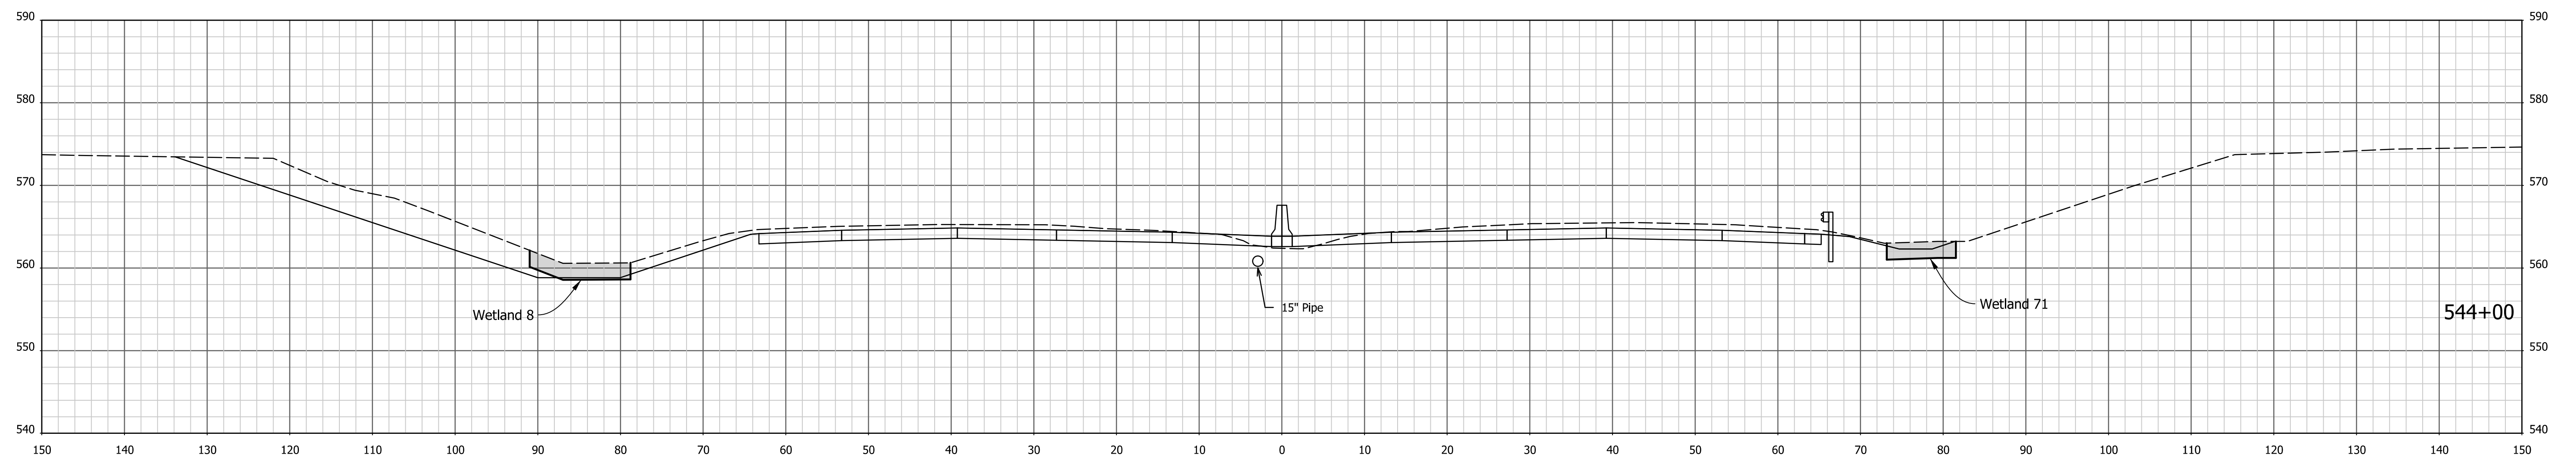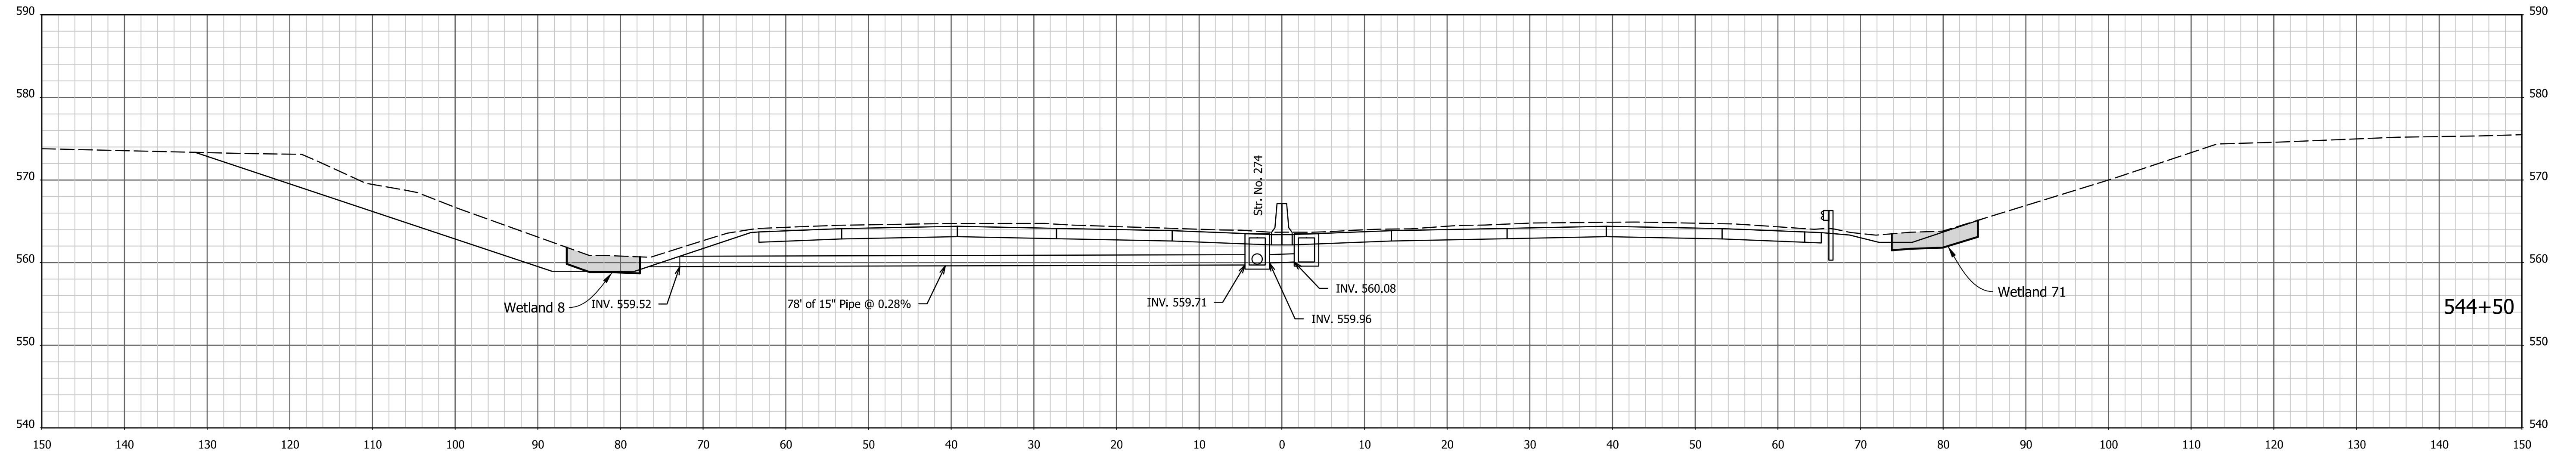

1/4/7/2022 4:07:05 PM I:\200035 - I65 ATL\09road\04 Design files\02 DGN\Plans\200035\_29\_Sht\_Xsec\_Line PR-Q.dgn



RECOMMENDED FOR APPROVAL _____	DESIGN ENGINEER _____	DATE _____
DESIGNED: AMD _____	DRAWN: JJP _____	
CHECKED: DJG _____	CHECKED: DJG _____	

**INDIANA**  
**DEPARTMENT OF TRANSPORTATION**

**CROSS SECTIONS**  
STA. 544+00 TO STA. 544+50 "PR-Q"

HORIZONTAL SCALE 1" = 10'	BRIDGE FILE N/A
VERTICAL SCALE 1" = 10'	DESIGNATION 1700135
SURVEY BOOK Electronic	SHEETS 122 of 246
CONTRACT R-41529	PROJECT 1700135

1/4/7/2022 4:07:07 PM I:\200035 - I65 ATL\09road\04 Design files\02 DGN\Plans\200035\_29\_Sht\_Xsec\_Line PR-Q.dgn

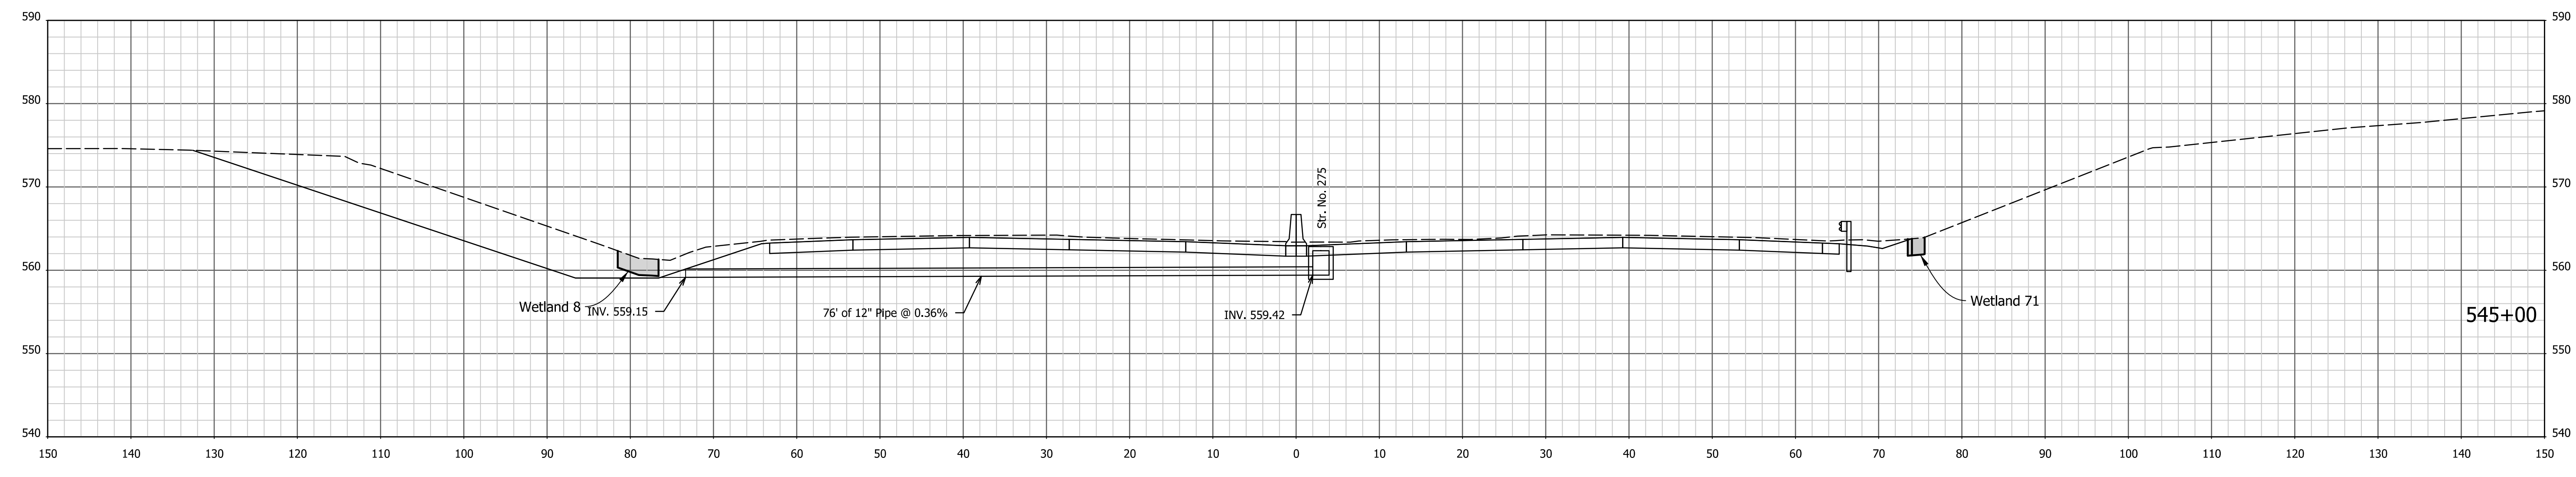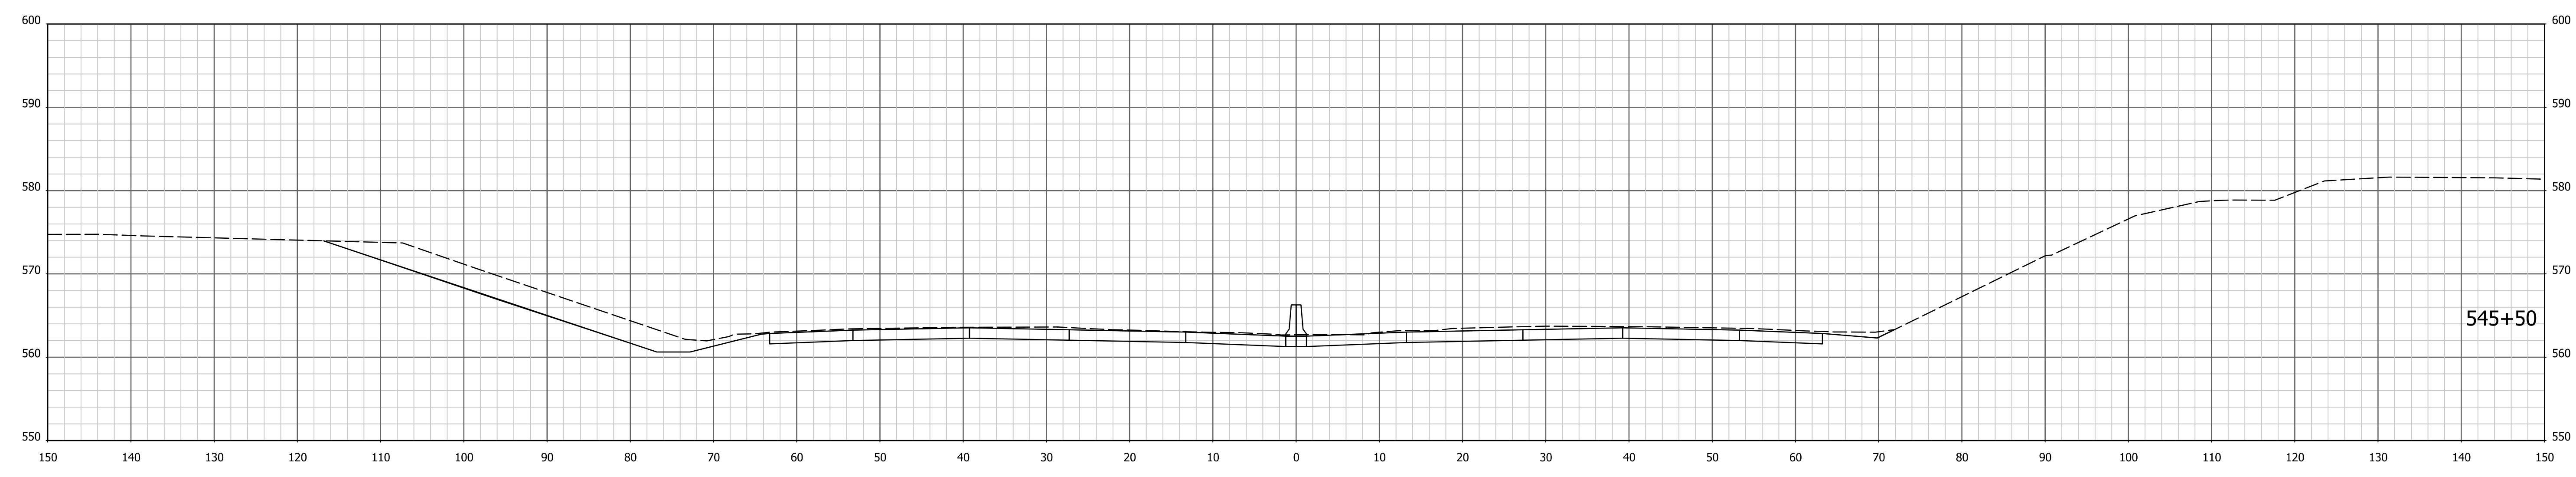

RECOMMENDED FOR APPROVAL _____	DESIGN ENGINEER _____	DATE _____
DESIGNED: AMD _____	DRAWN: JJP _____	
CHECKED: DJG _____	CHECKED: DJG _____	

**INDIANA  
DEPARTMENT OF TRANSPORTATION**

**CROSS SECTIONS**  
STA. 545+00 TO STA. 545+50 "PR-Q"

HORIZONTAL SCALE 1" = 10'	BRIDGE FILE N/A
VERTICAL SCALE 1" = 10'	DESIGNATION 1700135
SURVEY BOOK Electronic CONTRACT R-41529	SHEETS 123 of 246 PROJECT 1700135