



SR 7 - Existing Typical Section

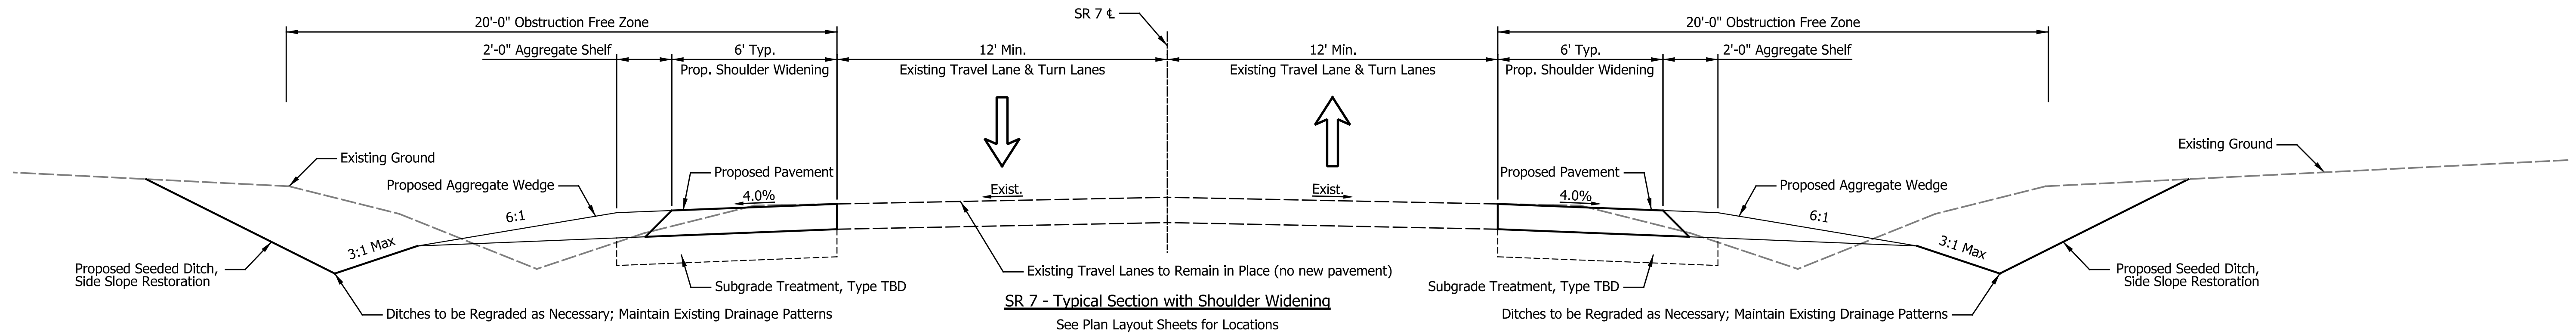

SR 7 - Typical Section with Shoulder Widening  
See Plan Layout Sheets for Locations

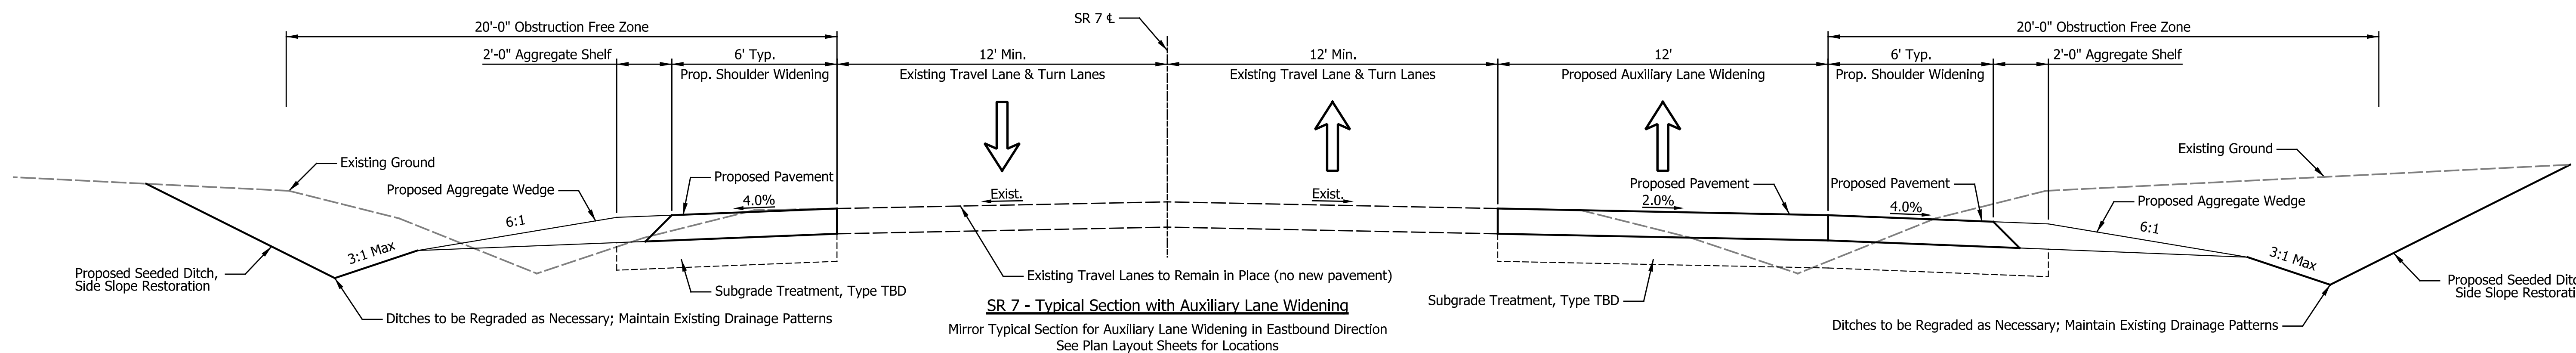

SR 7 - Typical Section with Auxiliary Lane Widening  
Mirror Typical Section for Auxiliary Lane Widening in Eastbound Direction  
See Plan Layout Sheets for Locations

DATE	REVISION

RECOMMENDED FOR APPROVAL _____	DESIGN ENGINEER _____	DATE _____
DESIGNED: _____ LAM _____	DRAWN: _____ MCC _____	
CHECKED: _____ PKW _____	CHECKED: _____ PKW _____	

INDIANA DEPARTMENT OF TRANSPORTATION	
SR 7 TYPICAL CROSS SECTIONS	

HORIZONTAL SCALE 1" = 6'-0"	BRIDGE FILE N/A
VERTICAL SCALE 1" = 6'-0"	DESIGNATION 2000230
SURVEY BOOK N/A	SHEETS 1 of 30
CONTRACT R-43277	PROJECT 2000230