








ITS LEGEND

-  PTZ CAMERA
-  MICROWAVE VEHICLE DETECTOR
-  HDPE ITS CONDUIT
-  ITS POLE
-  ITS HANDHOLE
-  ITS CABINET

SEC. 34 T12N, R10W
SUGAR CREEK TOWNSHIP
VIGO COUNTY

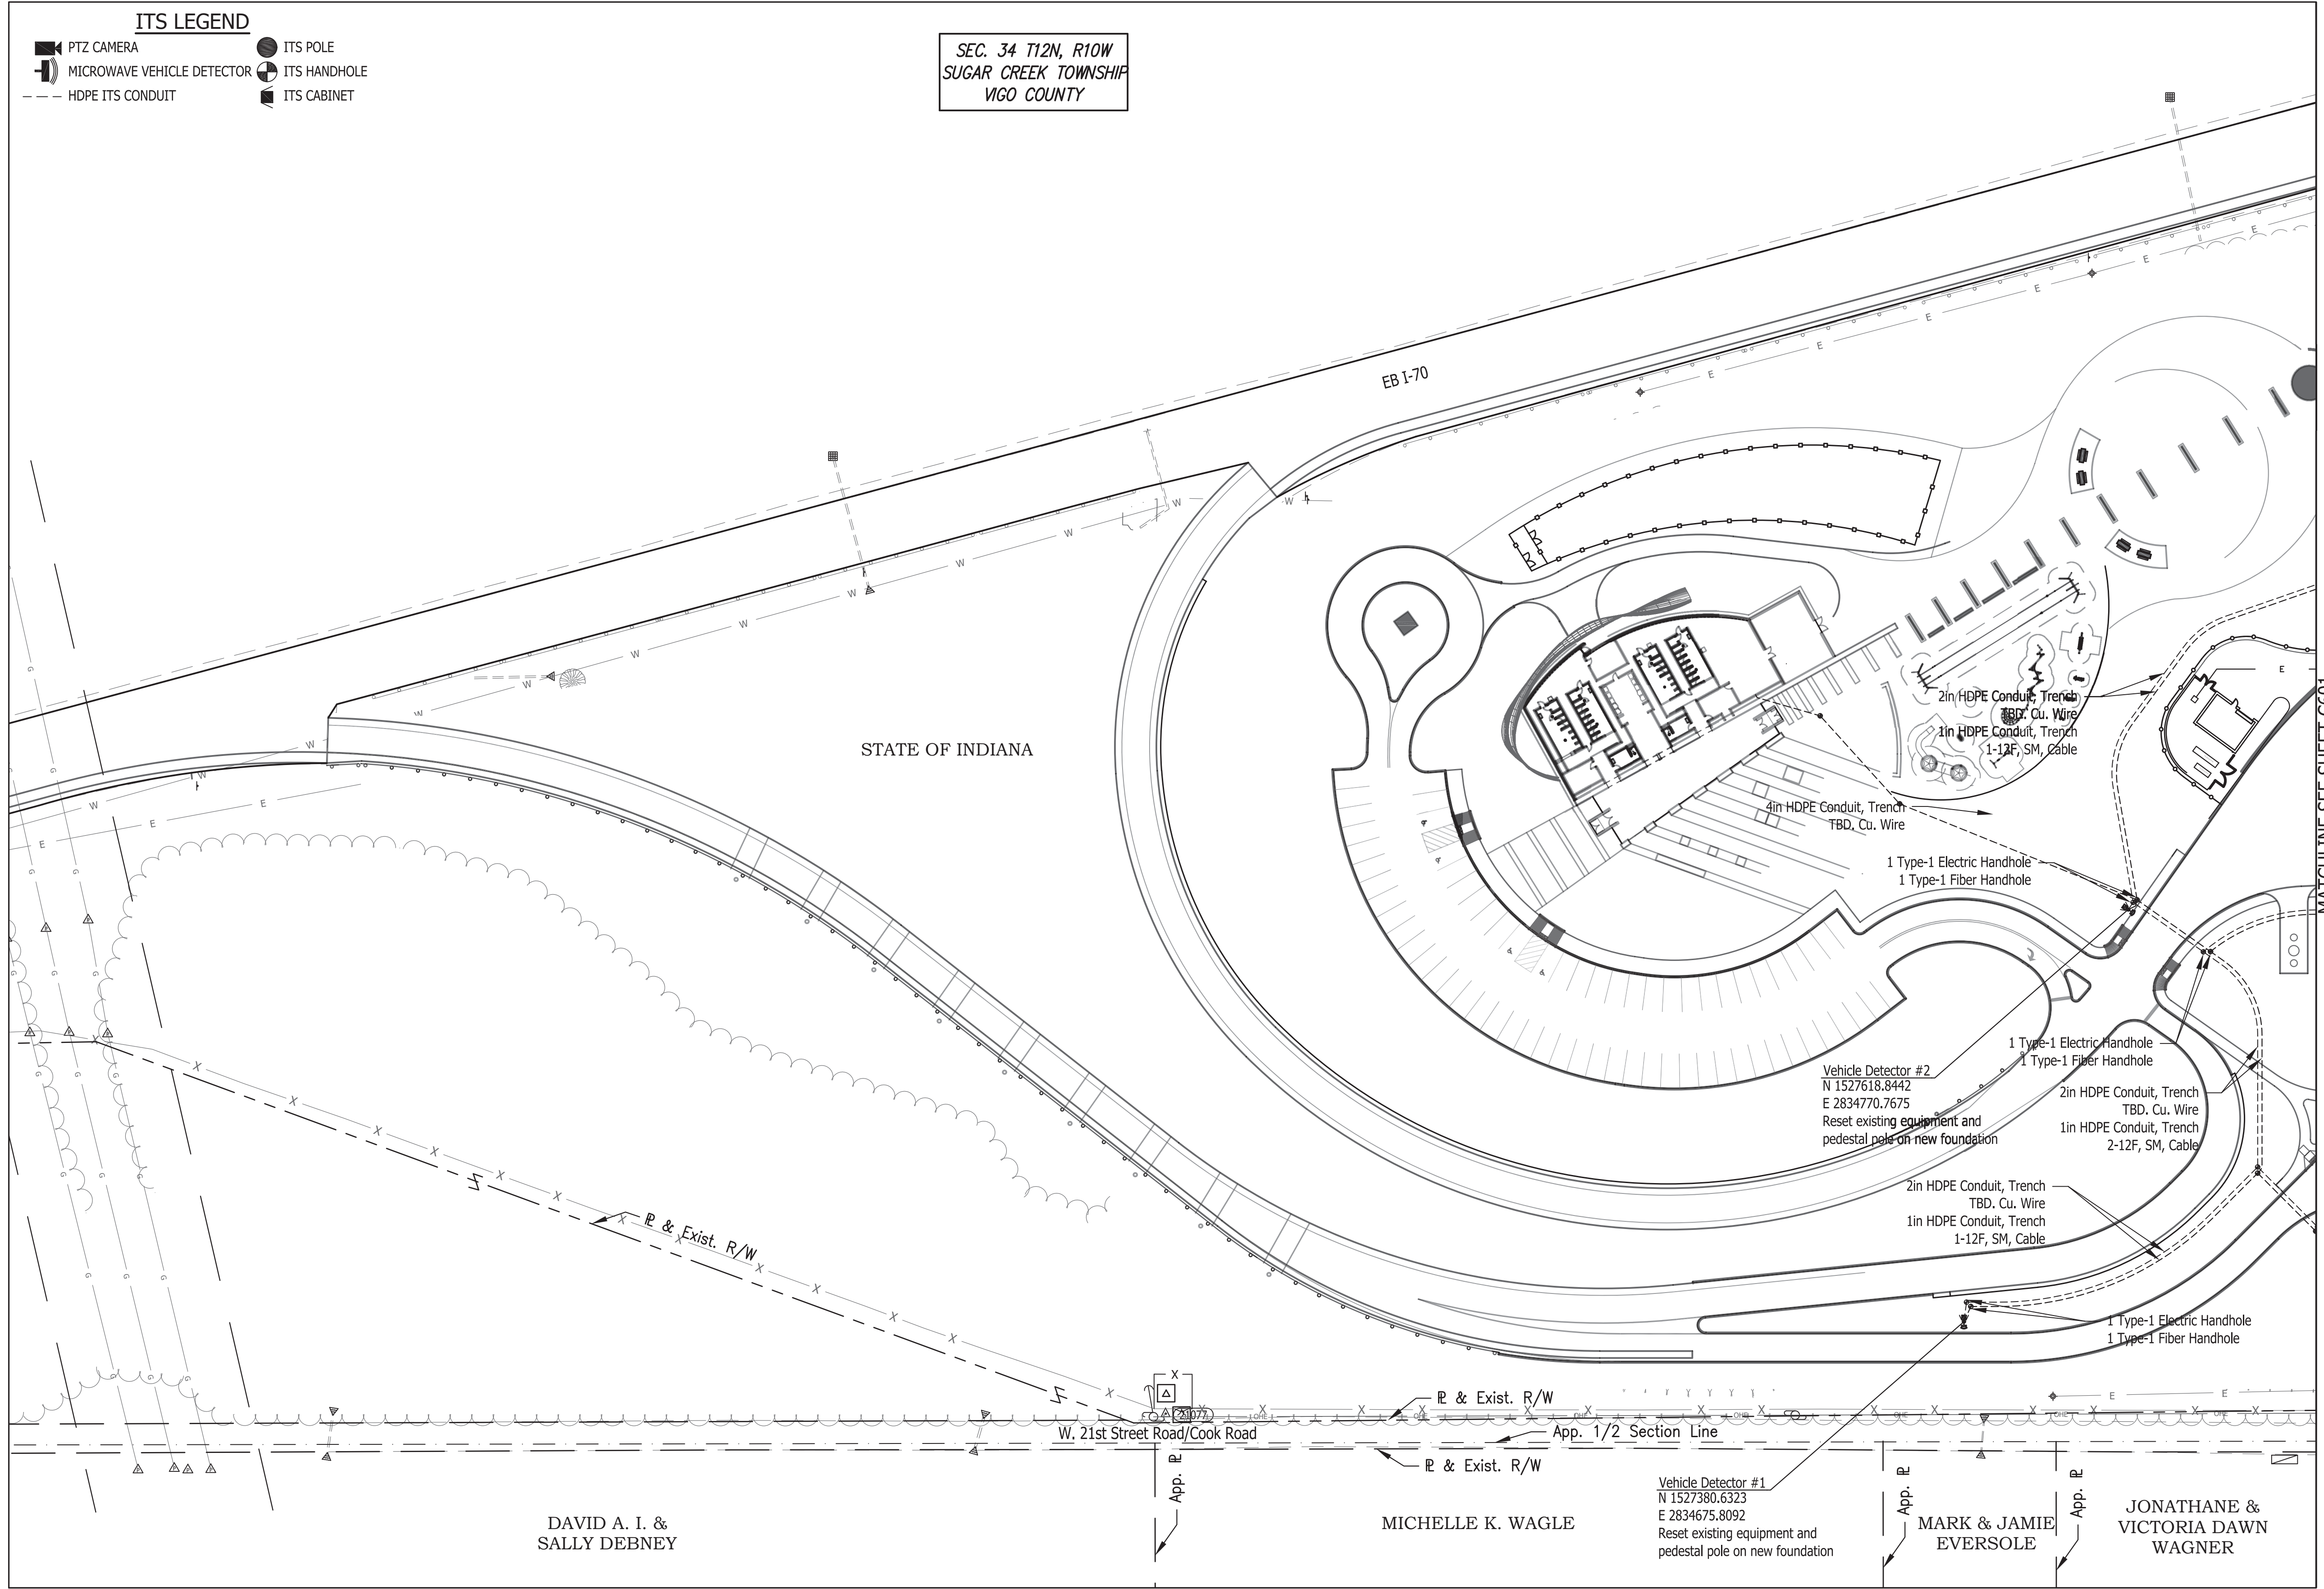

MATCHLINE SEE SHEET C601

Last Saved By: mreed Printed: 12/17/22 P:\1364 - Clear Creek Welcome Center\WORKS\SITE SHEETS\EB WELCOME CENTER\1364-EB-000 I-175 PAVING Dec 01, 2022-4:56:20 pm


DAVID A. I. &
SALLY DEBNEY

MICHELLE K. WAGLE


Vehicle Detector #1
N 1527380.6323
E 2834675.8092
Reset existing equipment and
pedestal pole on new foundation

MARK & JAMIE
EVERSOLE


JONATHANE &
VICTORIA DAWN
WAGNER

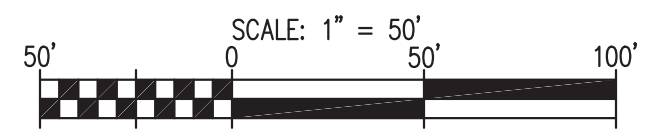

Certified by: Robert Gray

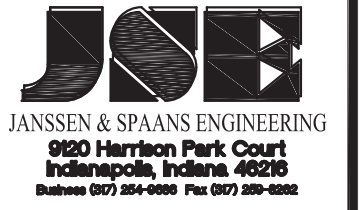


PUBLIC WORKS PROJECT NO. 84003001-22-058-C1
CLEAR CREEK WELCOME CENTER
VIGO COUNTY, INDIANA

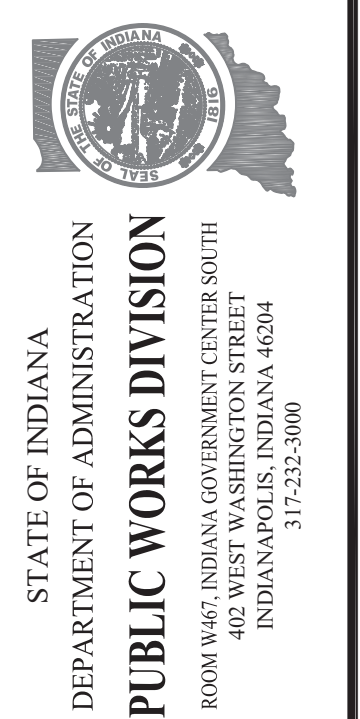


Revisions:	
Project Number:	84003001-22-058-C1
Requestion Number:	
Account Number:	
Designer:	ENG
Drawing Date:	MMMMM YYYY
Drafter:	TEC
Drawing Scale:	1"=50'
DAPW Approval:	
Client Approval:	
Reference Number:	1364
Building Reference:	
Drawing Number:	C600
Sheet:	of TBD

Plot Saved By: mreed Printed: 12/1/22
 P:\1364 - Clear Creek Welcome Center\DWG\SITE SHEETS\WEB WELCOME CENTER\1364-EB-000 11-15 PUNCHING Dec 01, 2022-4:54:24 pm

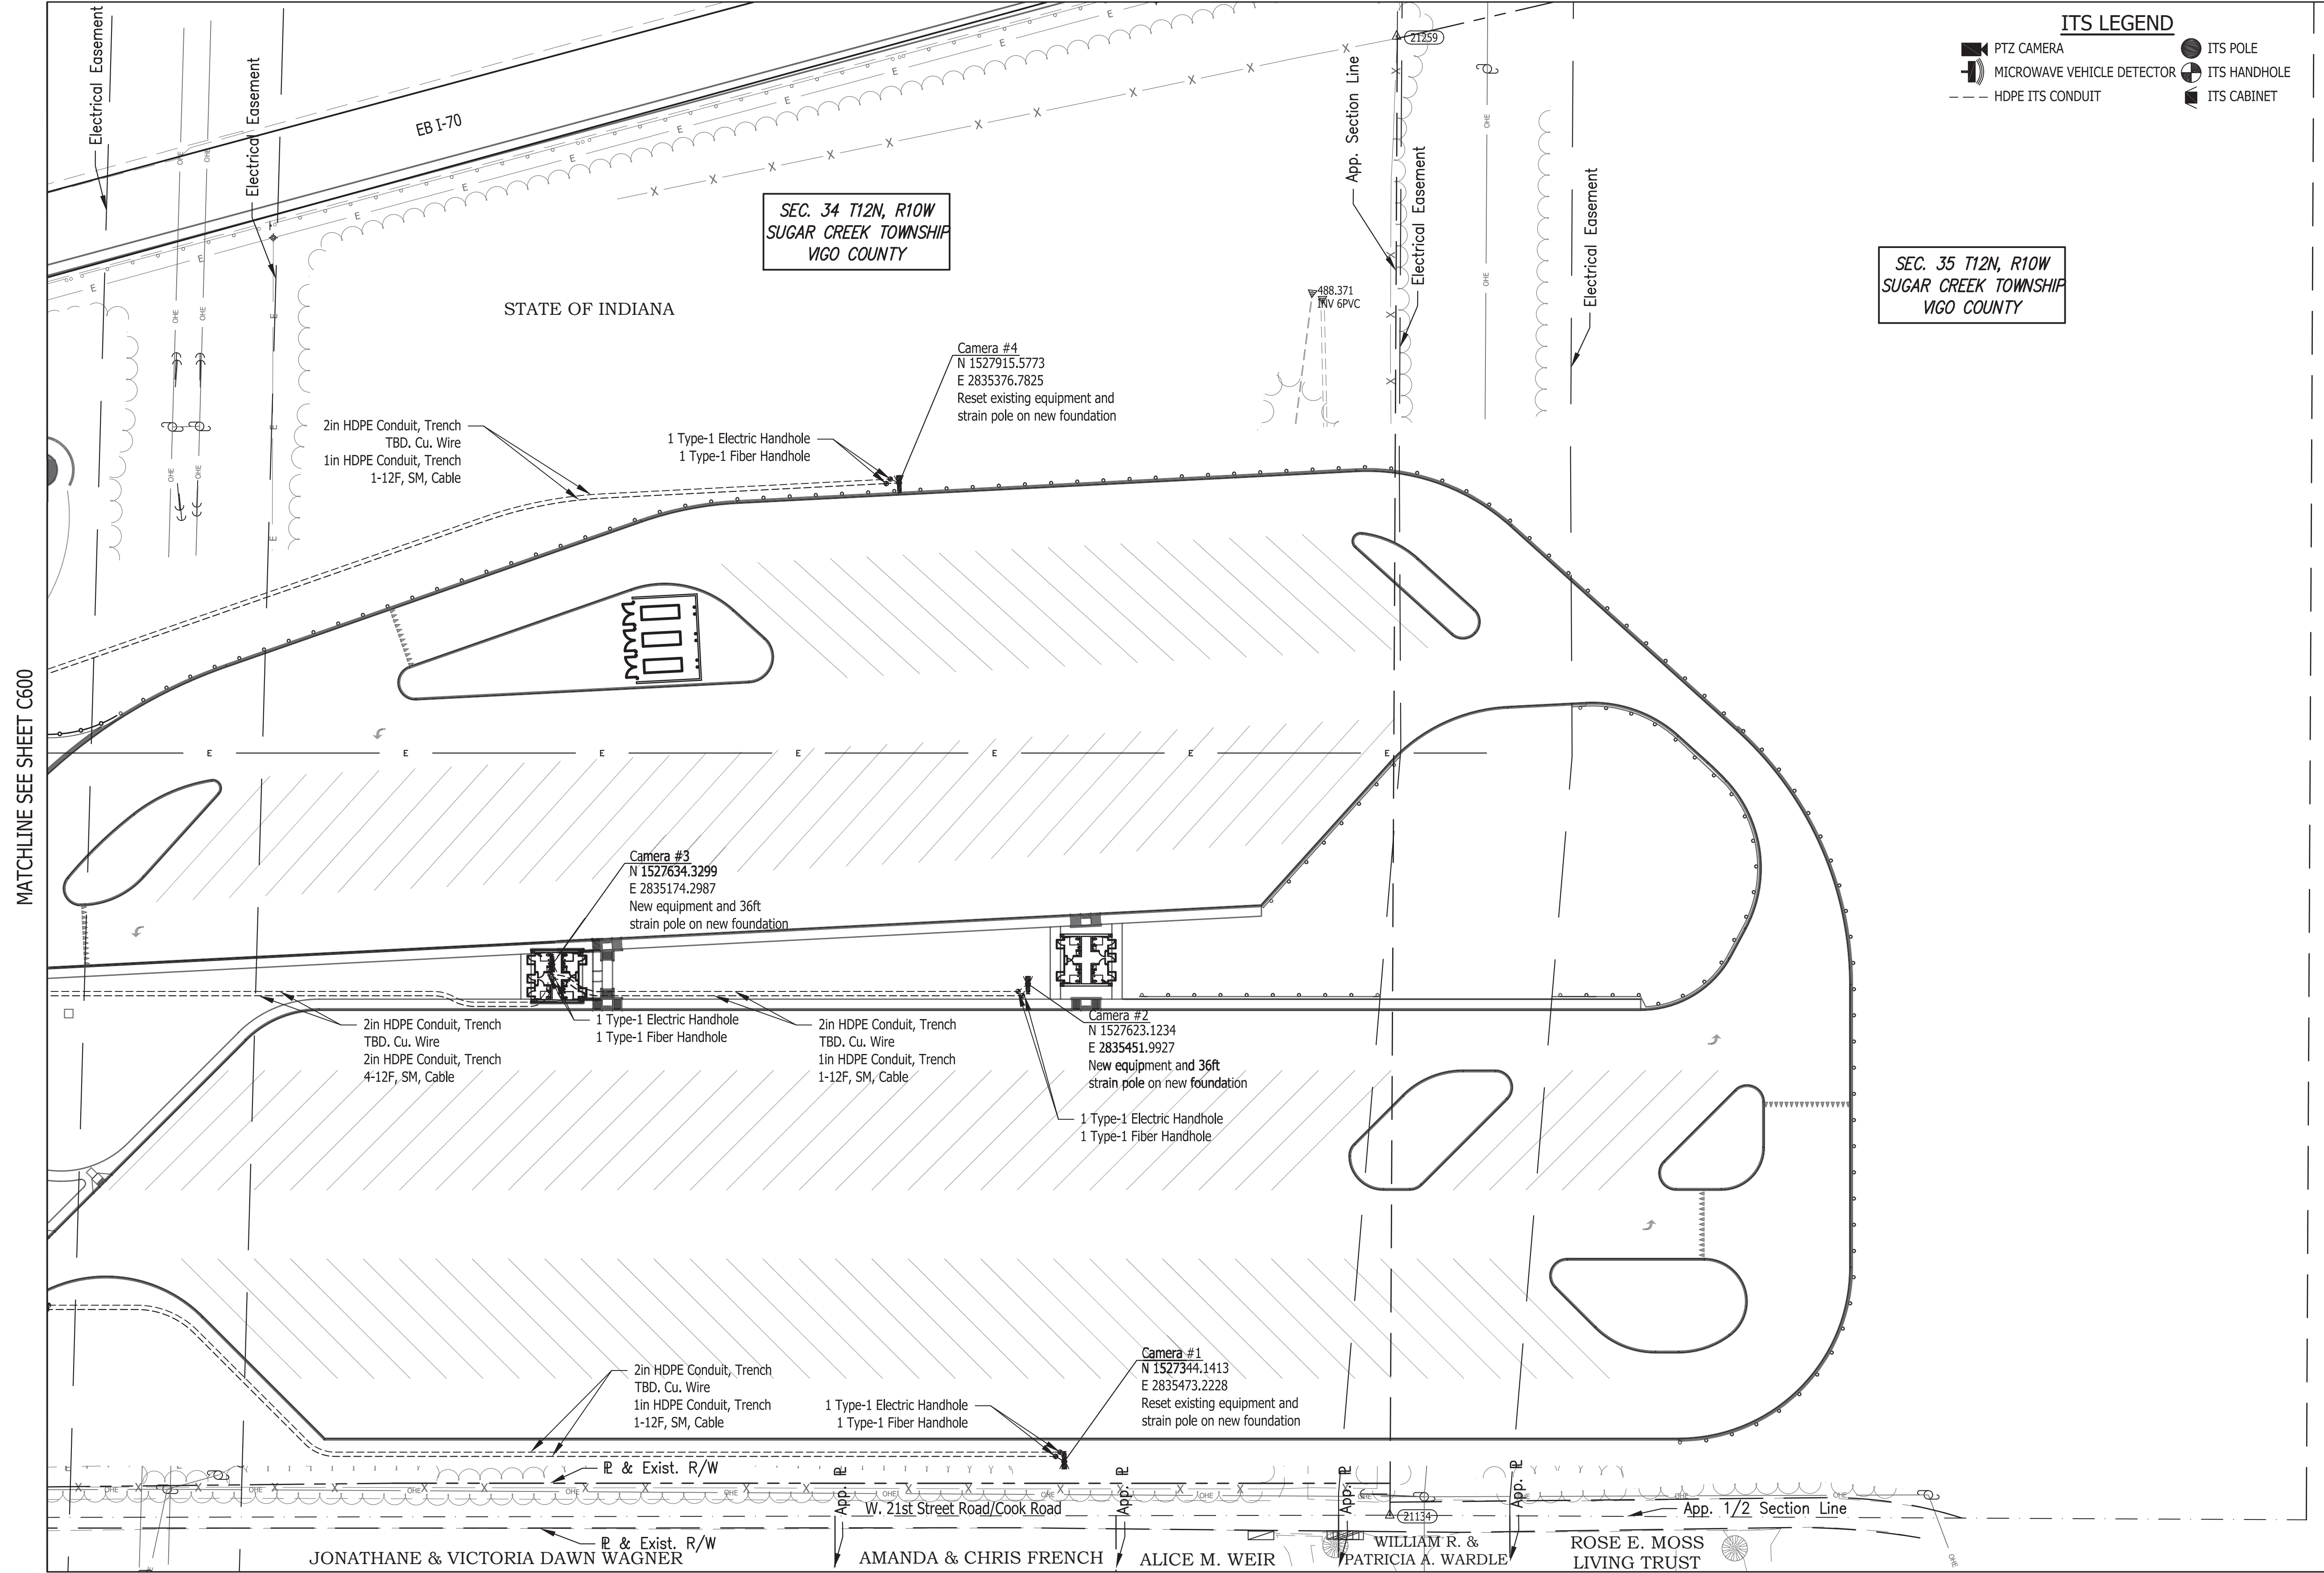

ITS LEGEND

- PTZ CAMERA
- MICROWAVE VEHICLE DETECTOR
- HDPE ITS CONDUIT
- ITS POLE
- ITS HANDHOLE
- ITS CABINET

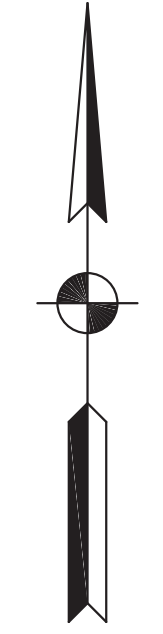


SEC. 35 T12N, R10W
 SUGAR CREEK TOWNSHIP
 VIGO COUNTY


SEC. 34 T12N, R10W
 SUGAR CREEK TOWNSHIP
 VIGO COUNTY

STATE OF INDIANA

MATCHLINE SEE SHEET C600

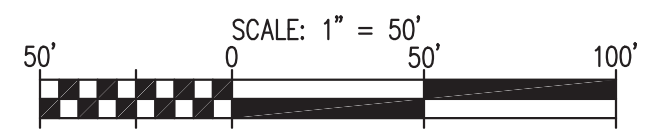

Certified by: Robert Gray

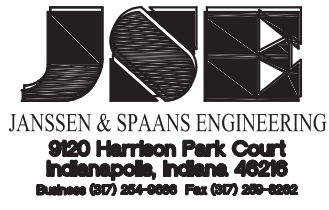



PUBLIC WORKS PROJECT NO. 84003001-22-058-C1
 CLEAR CREEK WELCOME CENTER
 VIGO COUNTY, INDIANA



STATE OF INDIANA
 DEPARTMENT OF ADMINISTRATION
PUBLIC WORKS DIVISION
 ROOM 9407, INDIANA GOVERNMENT CENTER SOUTH
 402 WEST WASHINGTON STREET
 INDIANAPOLIS, INDIANA 46204
 317-232-3000


Revisions:	
Project Number:	84003001-22-058-C1
Requestion Number:	
Account Number:	
Designer:	ENG MMMM YYYY
Drafter:	TEC Drawing Scale: 1"=50'
DAPW Approval:	
Client Approval:	

Reference Number: 1364
 Building Reference:
 Drawing Number:
 Sheet: C601 of TBD

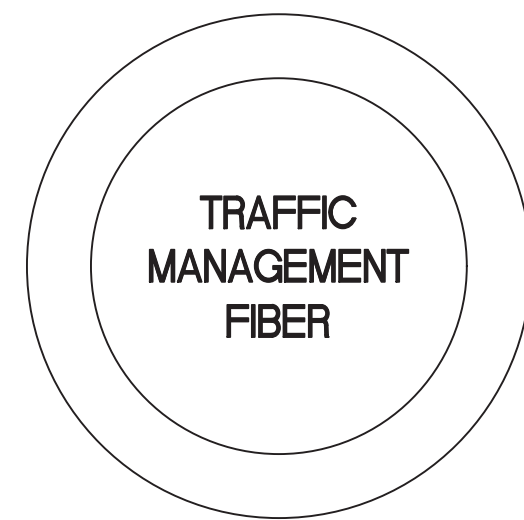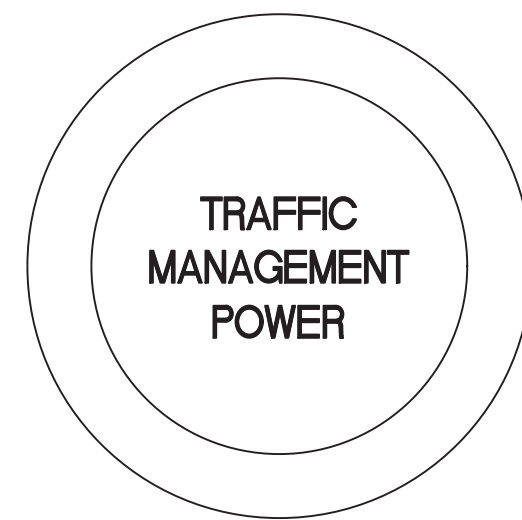


ITS HANDHOLE DETAILS
Not to Scale

NOTE: See INDOT Standard Drawing E 805-SGCF-04 for more information on Type 1 Handhole

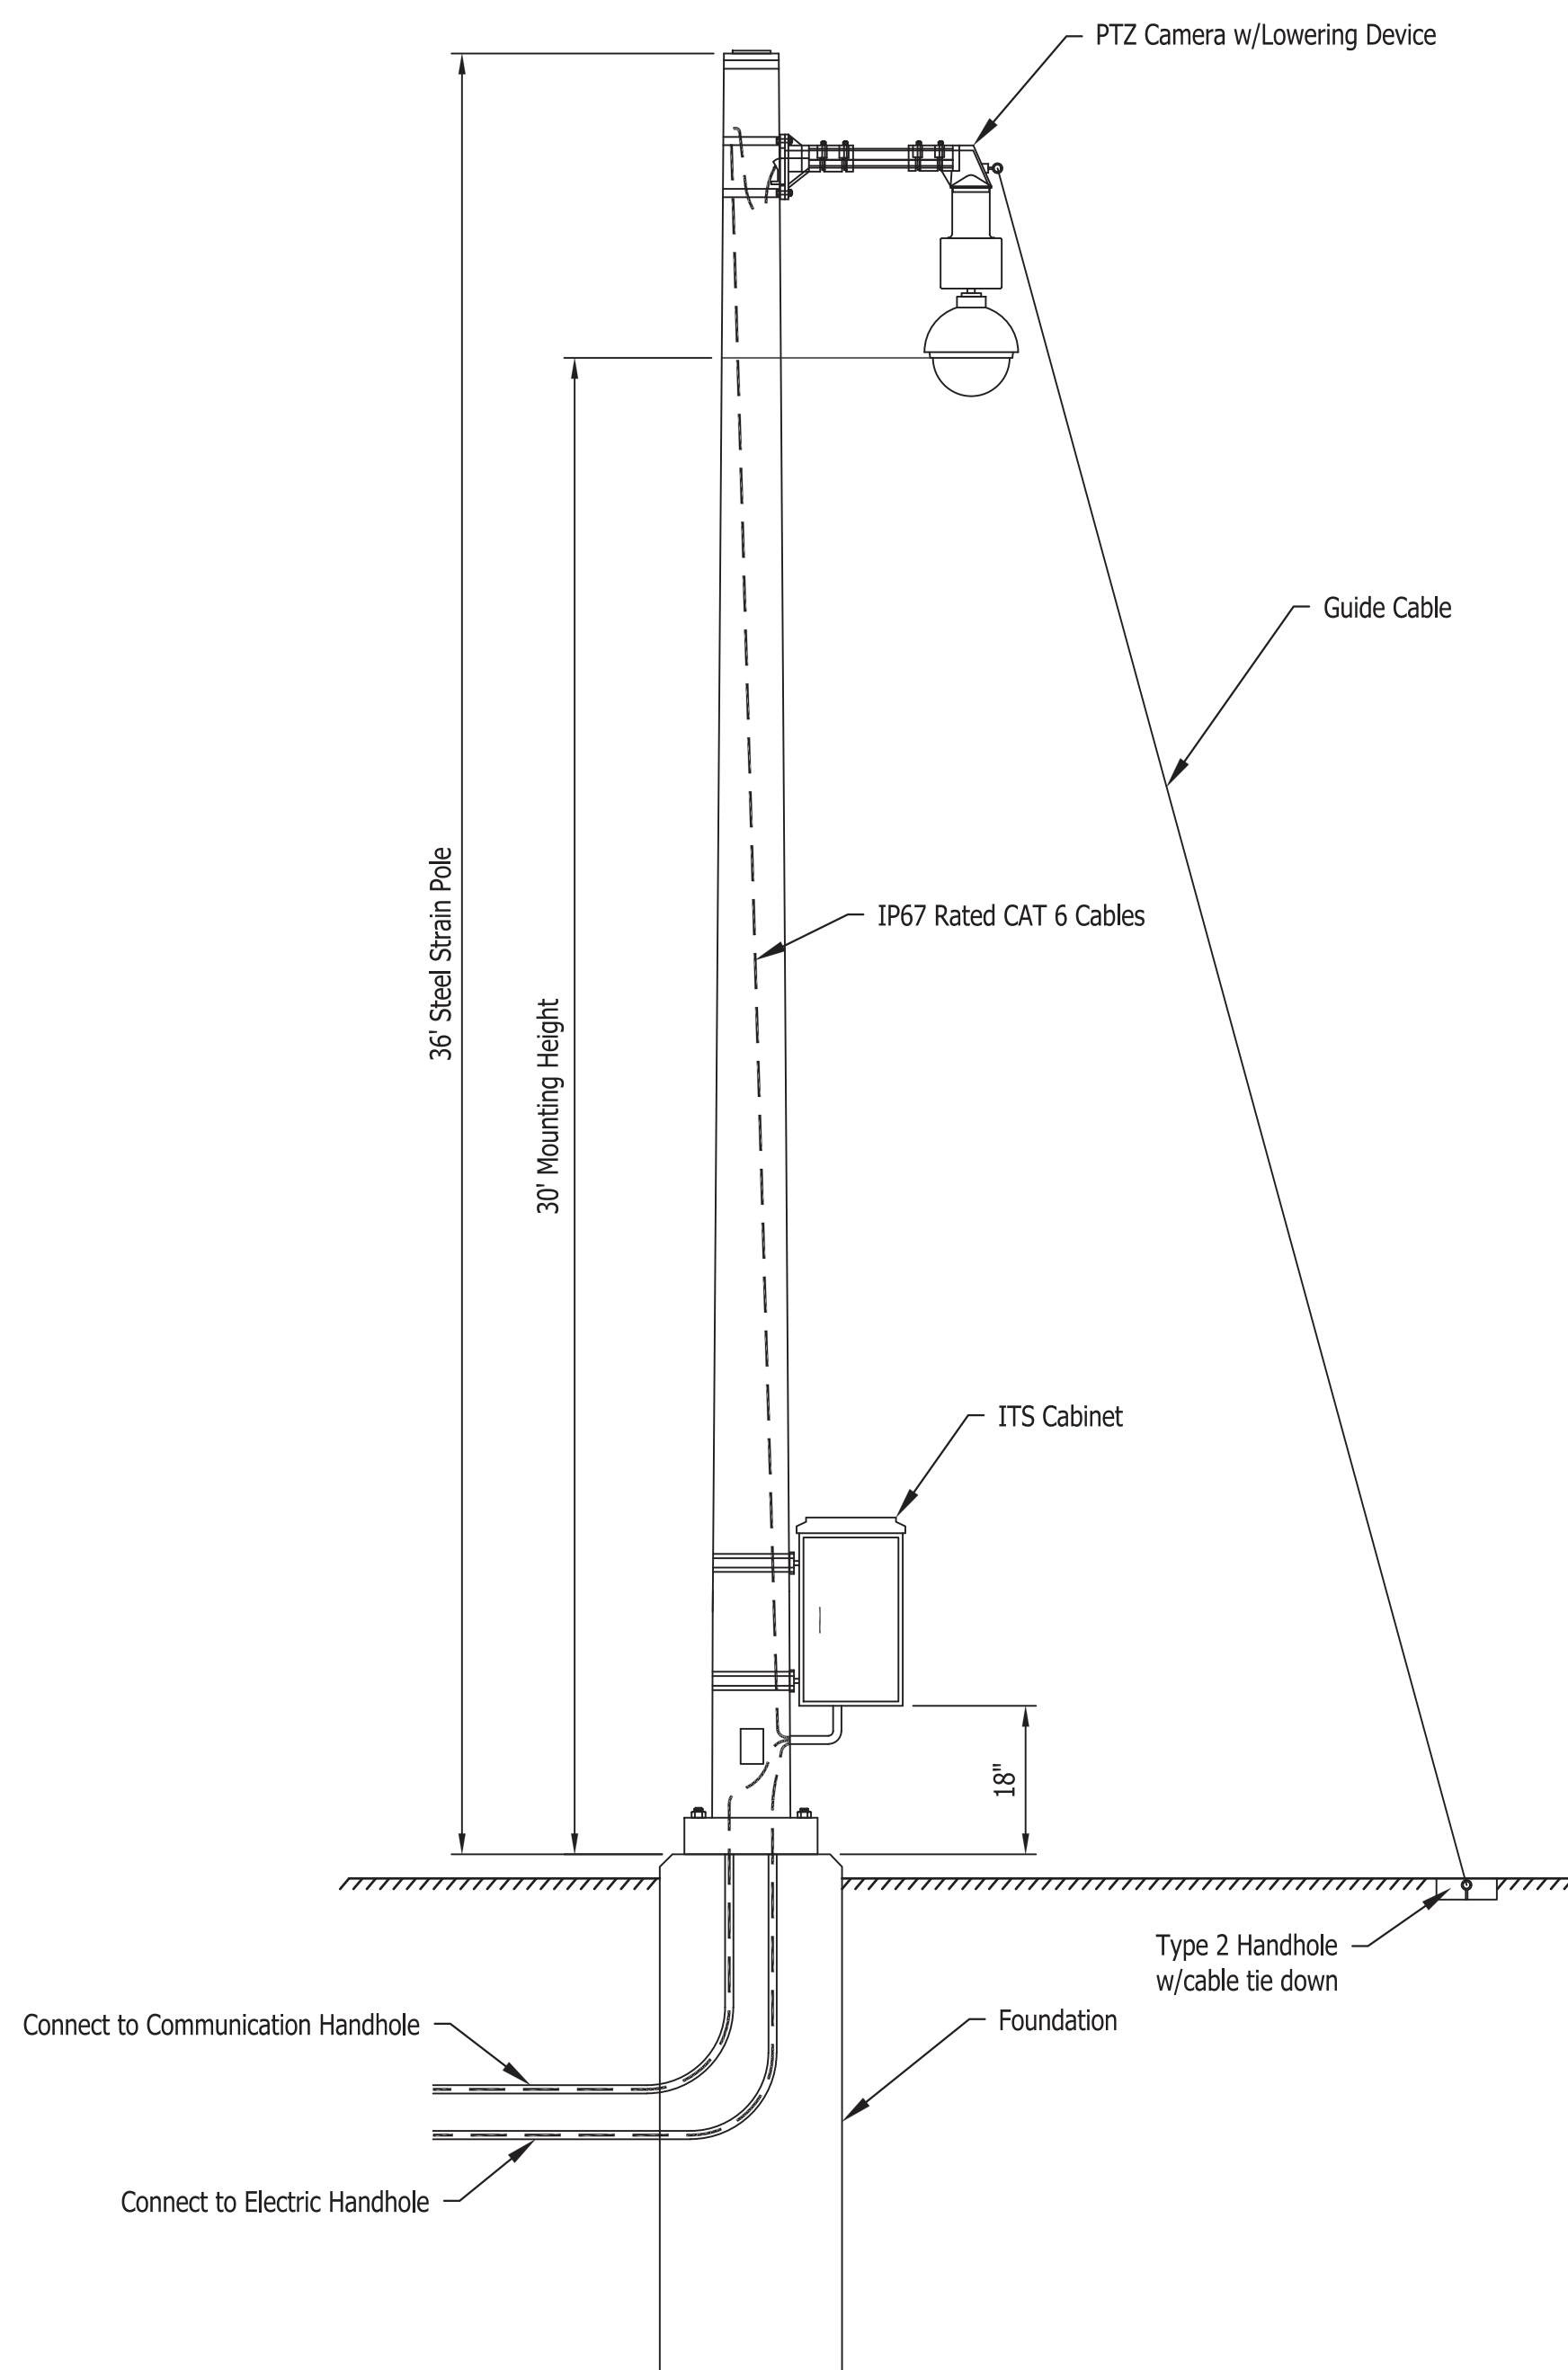

ITS 36' CAMERA POLE DETAILS
Not to Scale

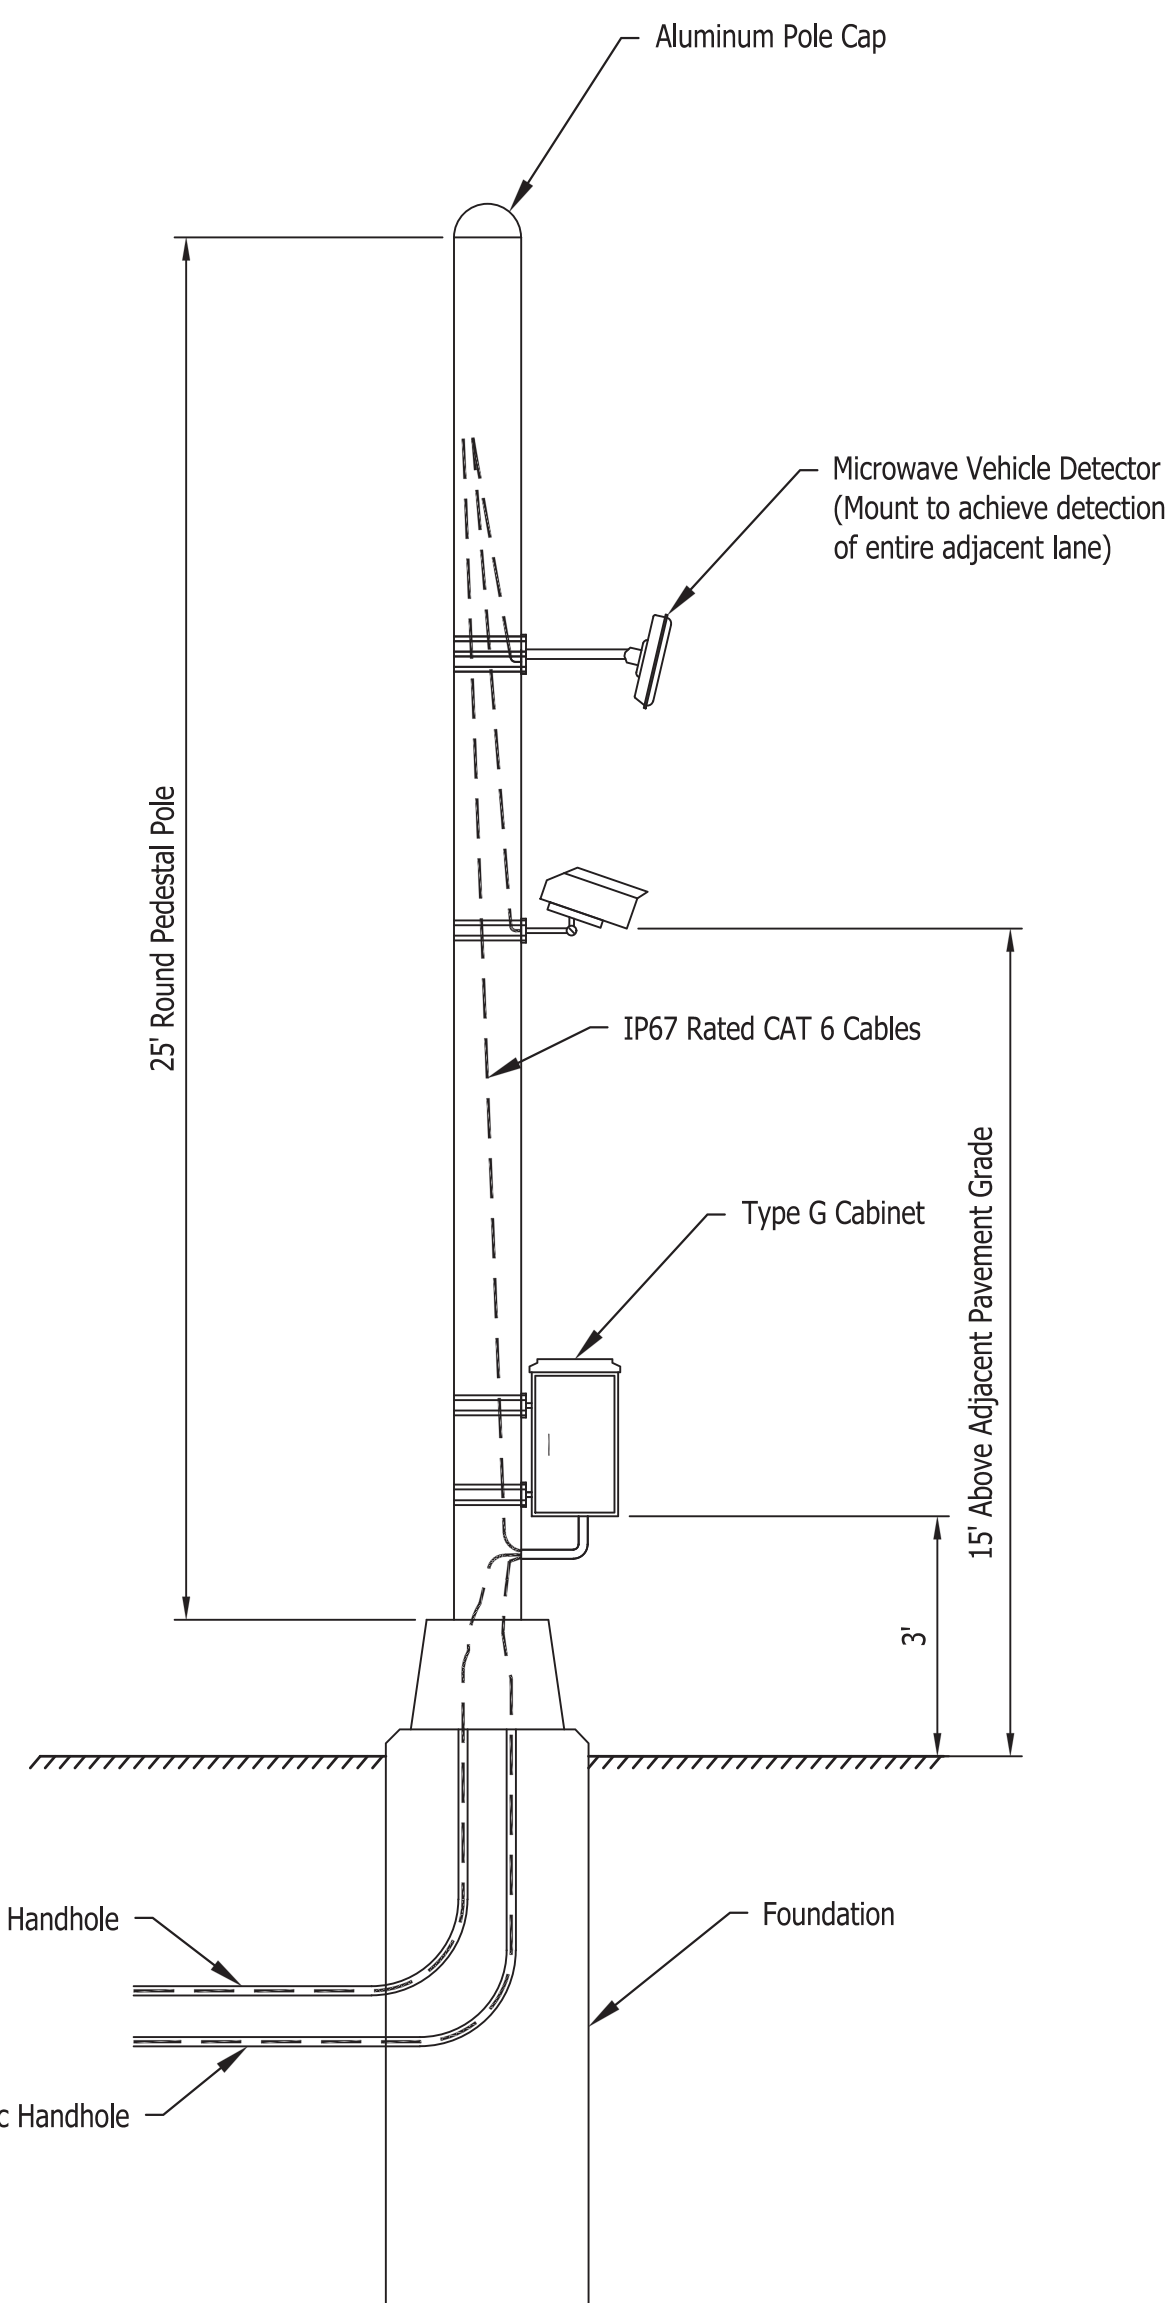

ITS VEHICLE DETECTION POLE DETAILS
Not to Scale

ITS General Notes:

1. All existing ITS equipment is to be reused as described per plans.
2. All conduits are to be buried at a depth of 36" below final grade.
3. All conduits are to be Schedule 80 HDPE unless otherwise noted in plans.
4. All conduits to have tracer wire for future utility locates.
5. All utility locations in the plans are assumed and shall be verified by the contractor before installation of any ITS facilities.
6. Install 60A double-pole remote service disconnect at all ITS cabinet locations.



Existing Eastbound I-70 TPIMS Sign

NOTE: Existing sign at approximate I-70 mile marker 142.2 (Illinois) to remain with no change. INDOT ITS to verify new rest area ITS is connected to sign as required at completion of construction.

List Saved By: mreed Printed: 12/17/22
 P:\1364 - Clear Creek Welcome Center\WCS SITE SHEETS\WEB WELCOME CENTER\1364-EB-000 I-70 P&M.dwg Dec 01, 2022 - 4:52:28 pm

Certified by: Robert Gray




PUBLIC WORKS PROJECT NO. 84003001-22-058-C1
 CLEAR CREEK WELCOME CENTER
 VIGO COUNTY, INDIANA



STATE OF INDIANA
 DEPARTMENT OF ADMINISTRATION
PUBLIC WORKS DIVISION
 ROOM W467, INDIANA GOVERNMENT CENTER SOUTH
 402 WEST WASHINGTON STREET
 INDIANAPOLIS, INDIANA 46204
 317-232-3000

Revisions:	
Project Number:	84003001-22-058-C1
Requestion Number:	-
Account Number:	-
Designer:	ENG
Drawing Date:	MMMM YYYY
Drafter:	TEC
Drawing Scale:	N/A
DAPW Approval:	
Client Approval:	
Reference Number:	1364
Building Reference:	
Drawing Number:	C602
Sheet:	--- of TBD

ITS FIBER MAP

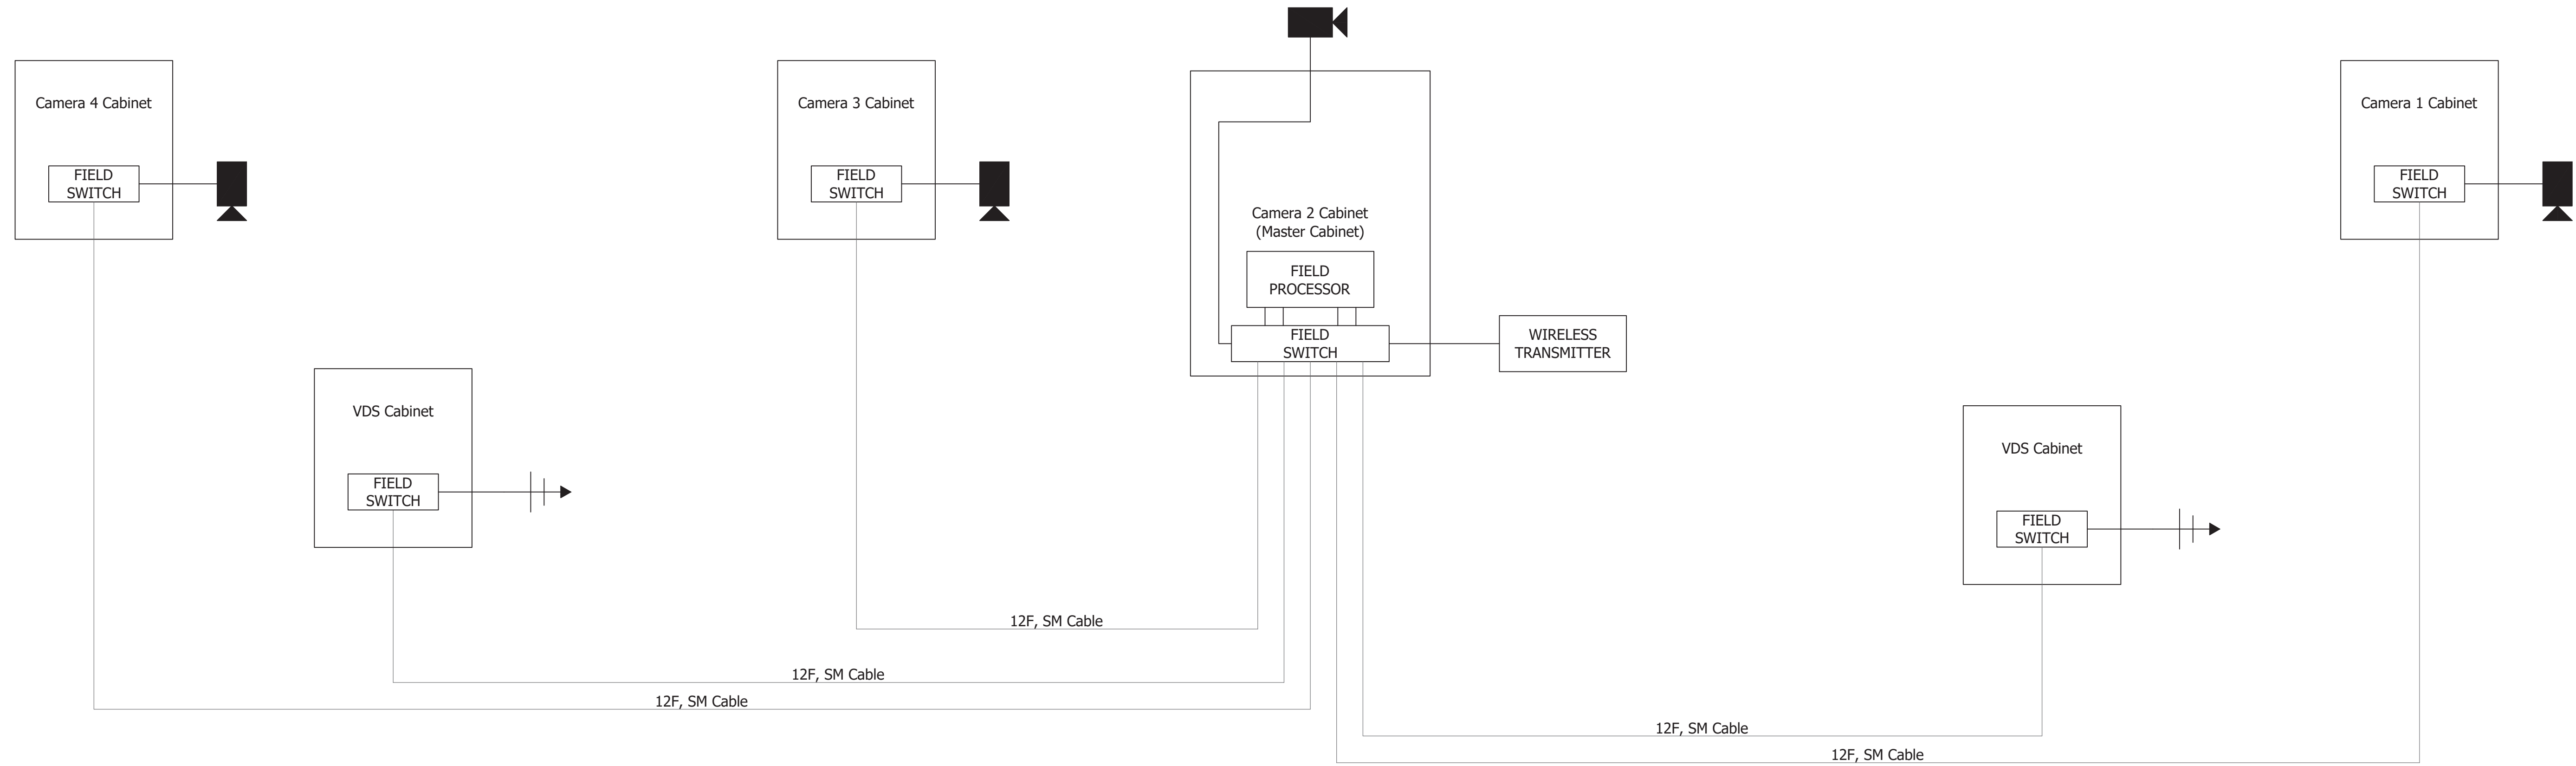


Notes:


1. All fiber connections to cabinets shall have Gigabit Interface Converter (GBIC) at each end.
2. All patch cables shall support 850nm wavelength fiber optic cable.

Last Saved By: mreed Printed: 12/17/22
 P:\1364 - Clear Creek Welcome Center\WCS SITE SHEETS\JOB WELCOME CENTER\1364-EB-000 11-15 PUNCHING Dec 01, 2022 - 4:54:33 pm

Certified by: Robert Gray

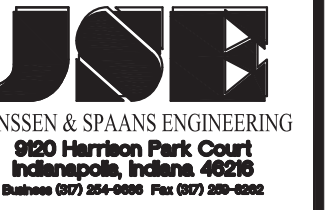


PUBLIC WORKS PROJECT NO. 84003001-22-058-C1
 CLEAR CREEK WELCOME CENTER
 VIGO COUNTY, INDIANA

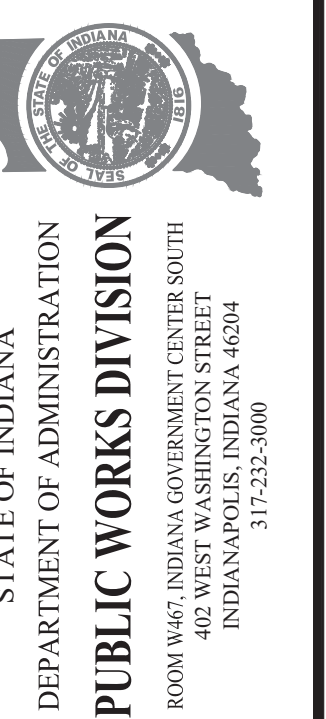



Revisions:	
Project Number:	84003001-22-058-C1
Requisition Number:	-
Account Number:	-
Designer:	ENG
Drawing Date:	MMMMM YYYY
Drafter:	TEC
Drawing Scale:	N/A
DAPW Approval:	
Client Approval:	
Reference Number:	1364
Building Reference:	-
Drawing Number:	C603
Sheet:	--- of TBD

Plot Saved By: mreed Printed: 2/17/22
P:\1364 - Clear Creek Welcome Center\WORKS\SITE SHEETS\WB WELCOME CENTER\1364-EB-C800 JOINT PLAN.dwg Dec 01, 2022 - 10:45:53 pm

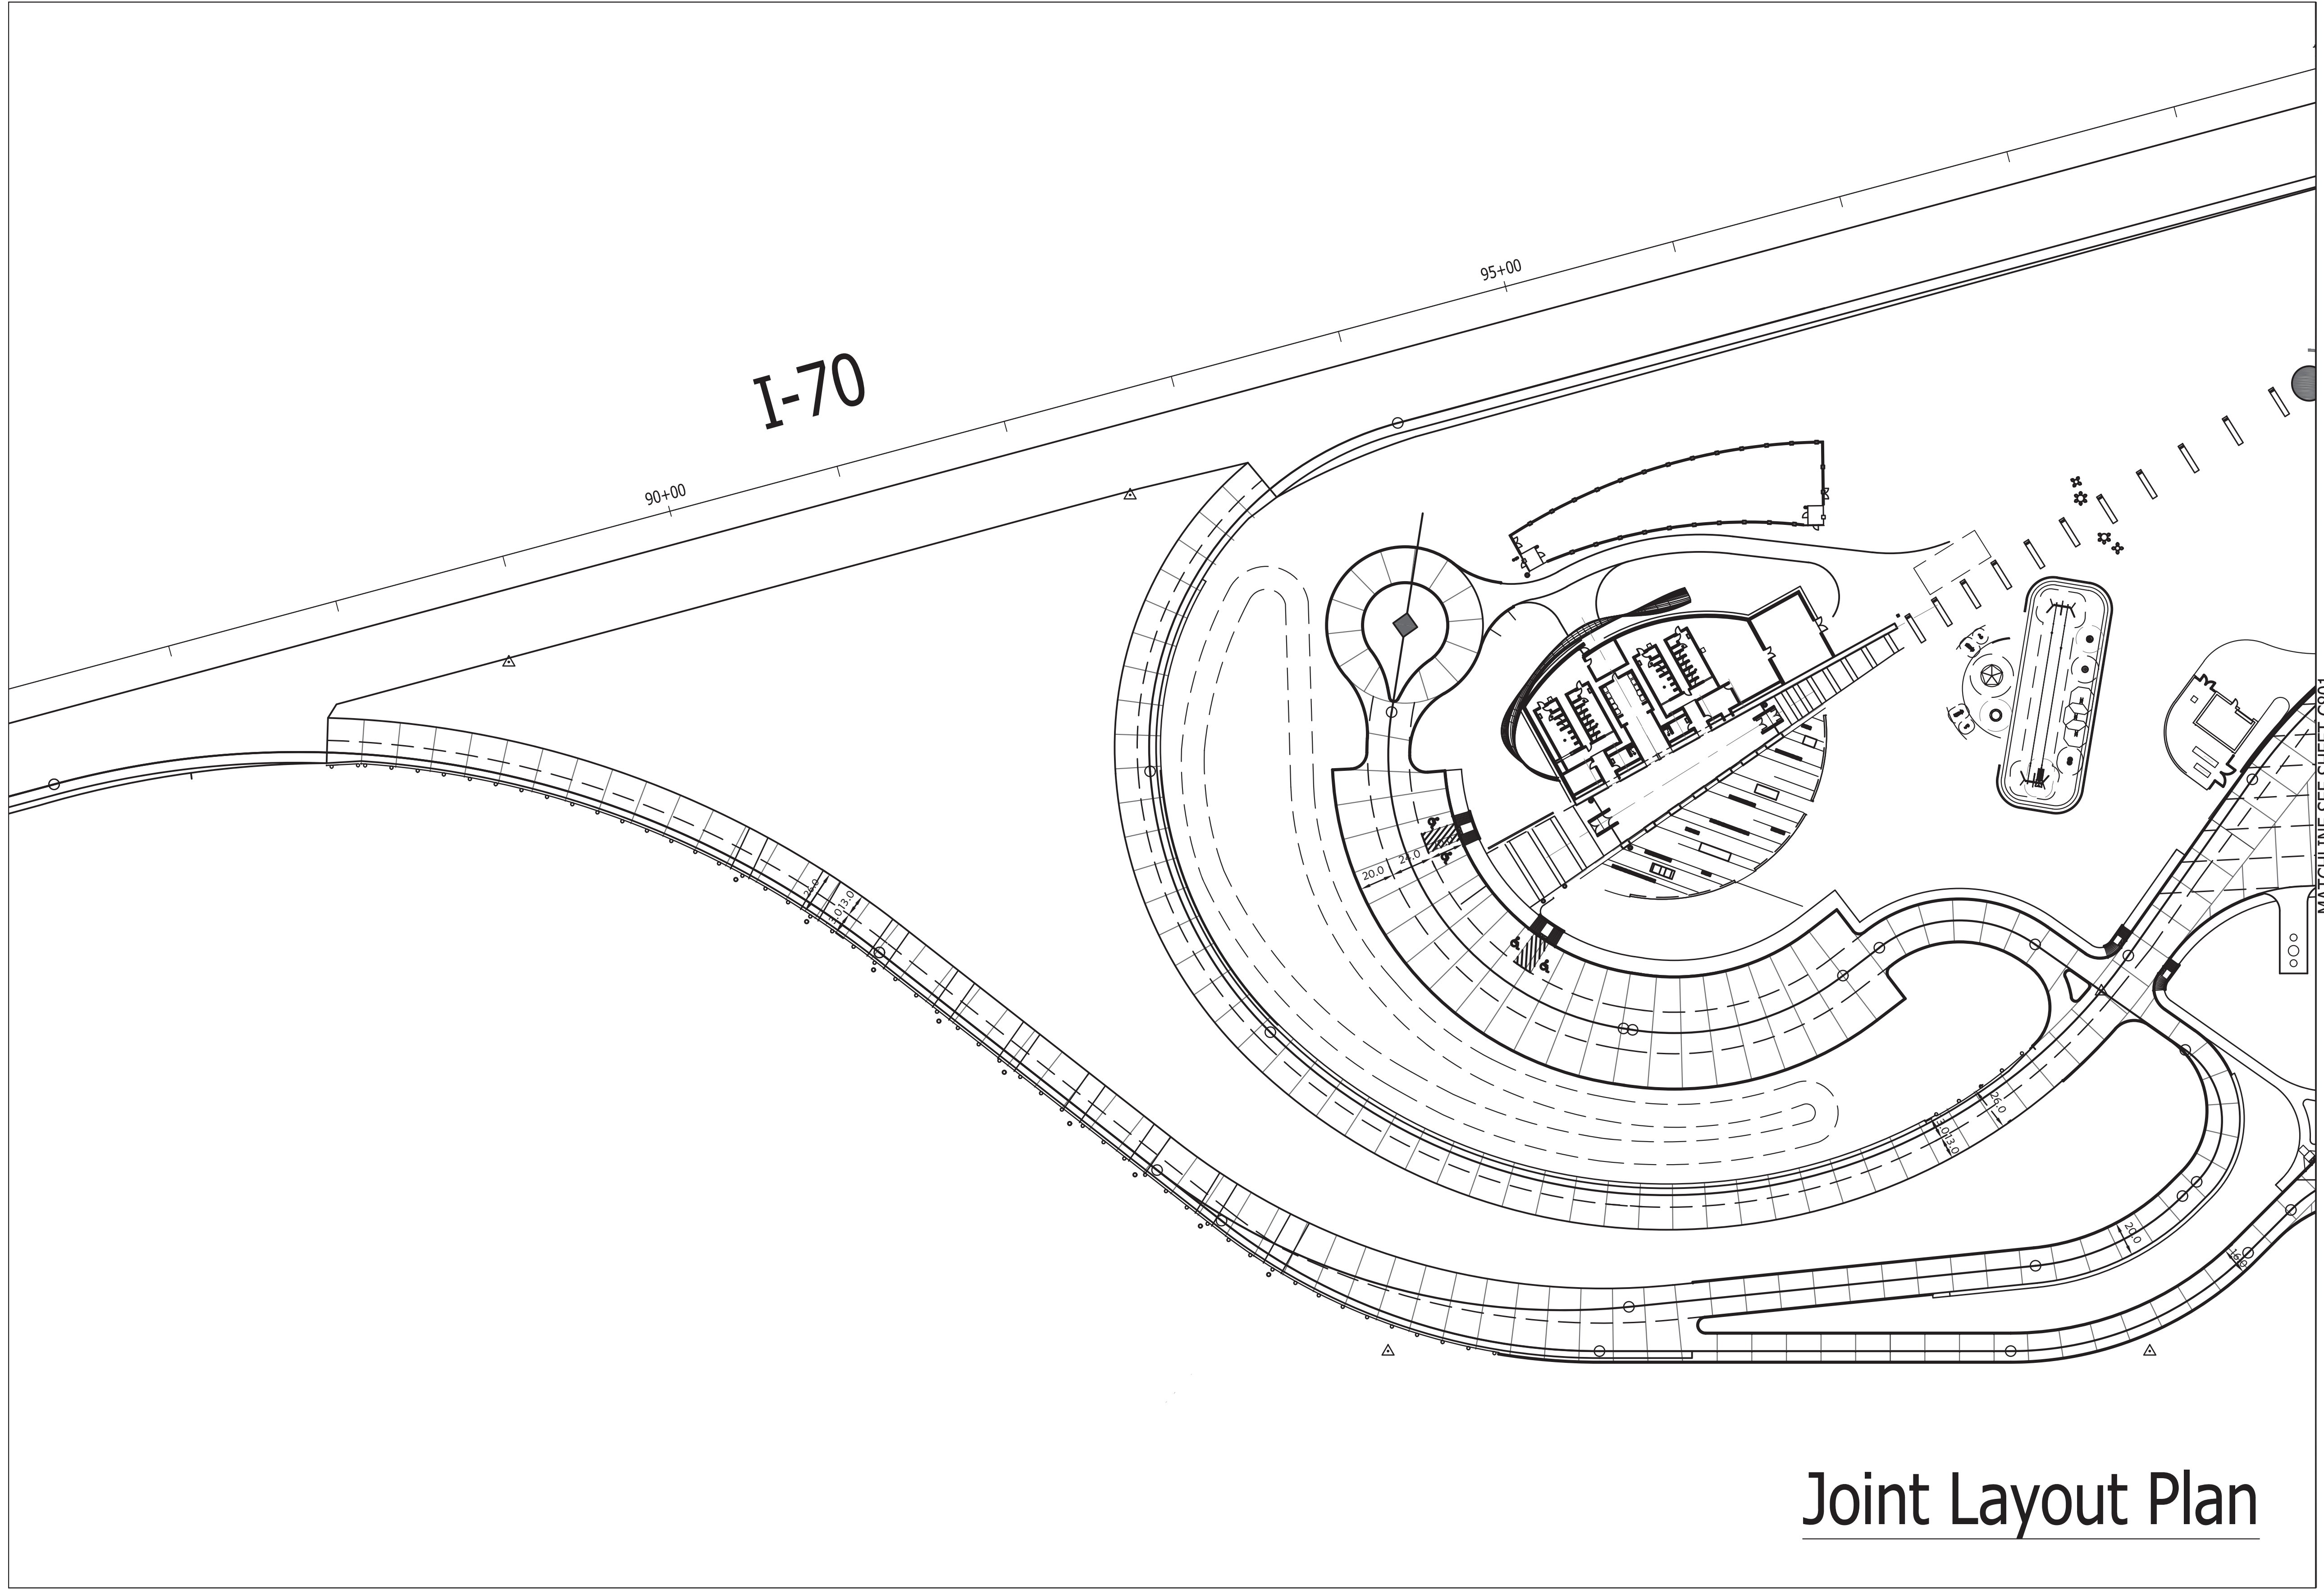


MATCHLINE SEE SHEET C801

Joint Layout Plan

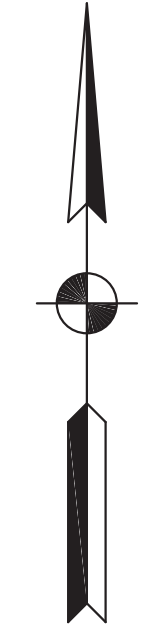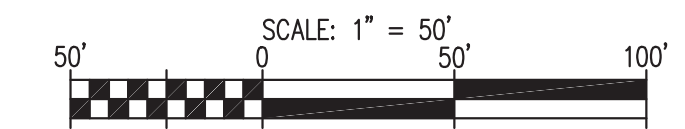

Certified by: Robert Gray

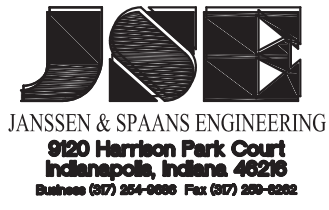

PUBLIC WORKS PROJECT NO. 84003001-22-058-C1
CLEAR CREEK WELCOME CENTER
WEST TERRA HAUTE, VIGO COUNTY, INDIANA



STATE OF INDIANA
DEPARTMENT OF ADMINISTRATION
PUBLIC WORKS DIVISION
ROOM 9407, INDIANA GOVERNMENT CENTER SOUTH
402 WEST WASHINGTON STREET
INDIANAPOLIS, INDIANA 46204
317-232-3000

Revisions:

Project Number: 84003001-22-058-C1

Requisition Number:

Account Number:

Designer: ENG Drawing Date: MYYYY YYY

Drafter: TEC Drawing Scale: 1"=50'

DAPW Approval:

Client Approval:


Reference Number: 1364

Building Reference:



Drawing Number: C800

Sheet: --- of TBD


Plot Saved By: mreed Printed: 2/17/22
P:\1364 - Clear Creek Welcome Center (VMS) SITE SHEETS\1364-EB-C800 JOINT PLAN.dwg Dec: 01, 2022 - 1:55:02 pm

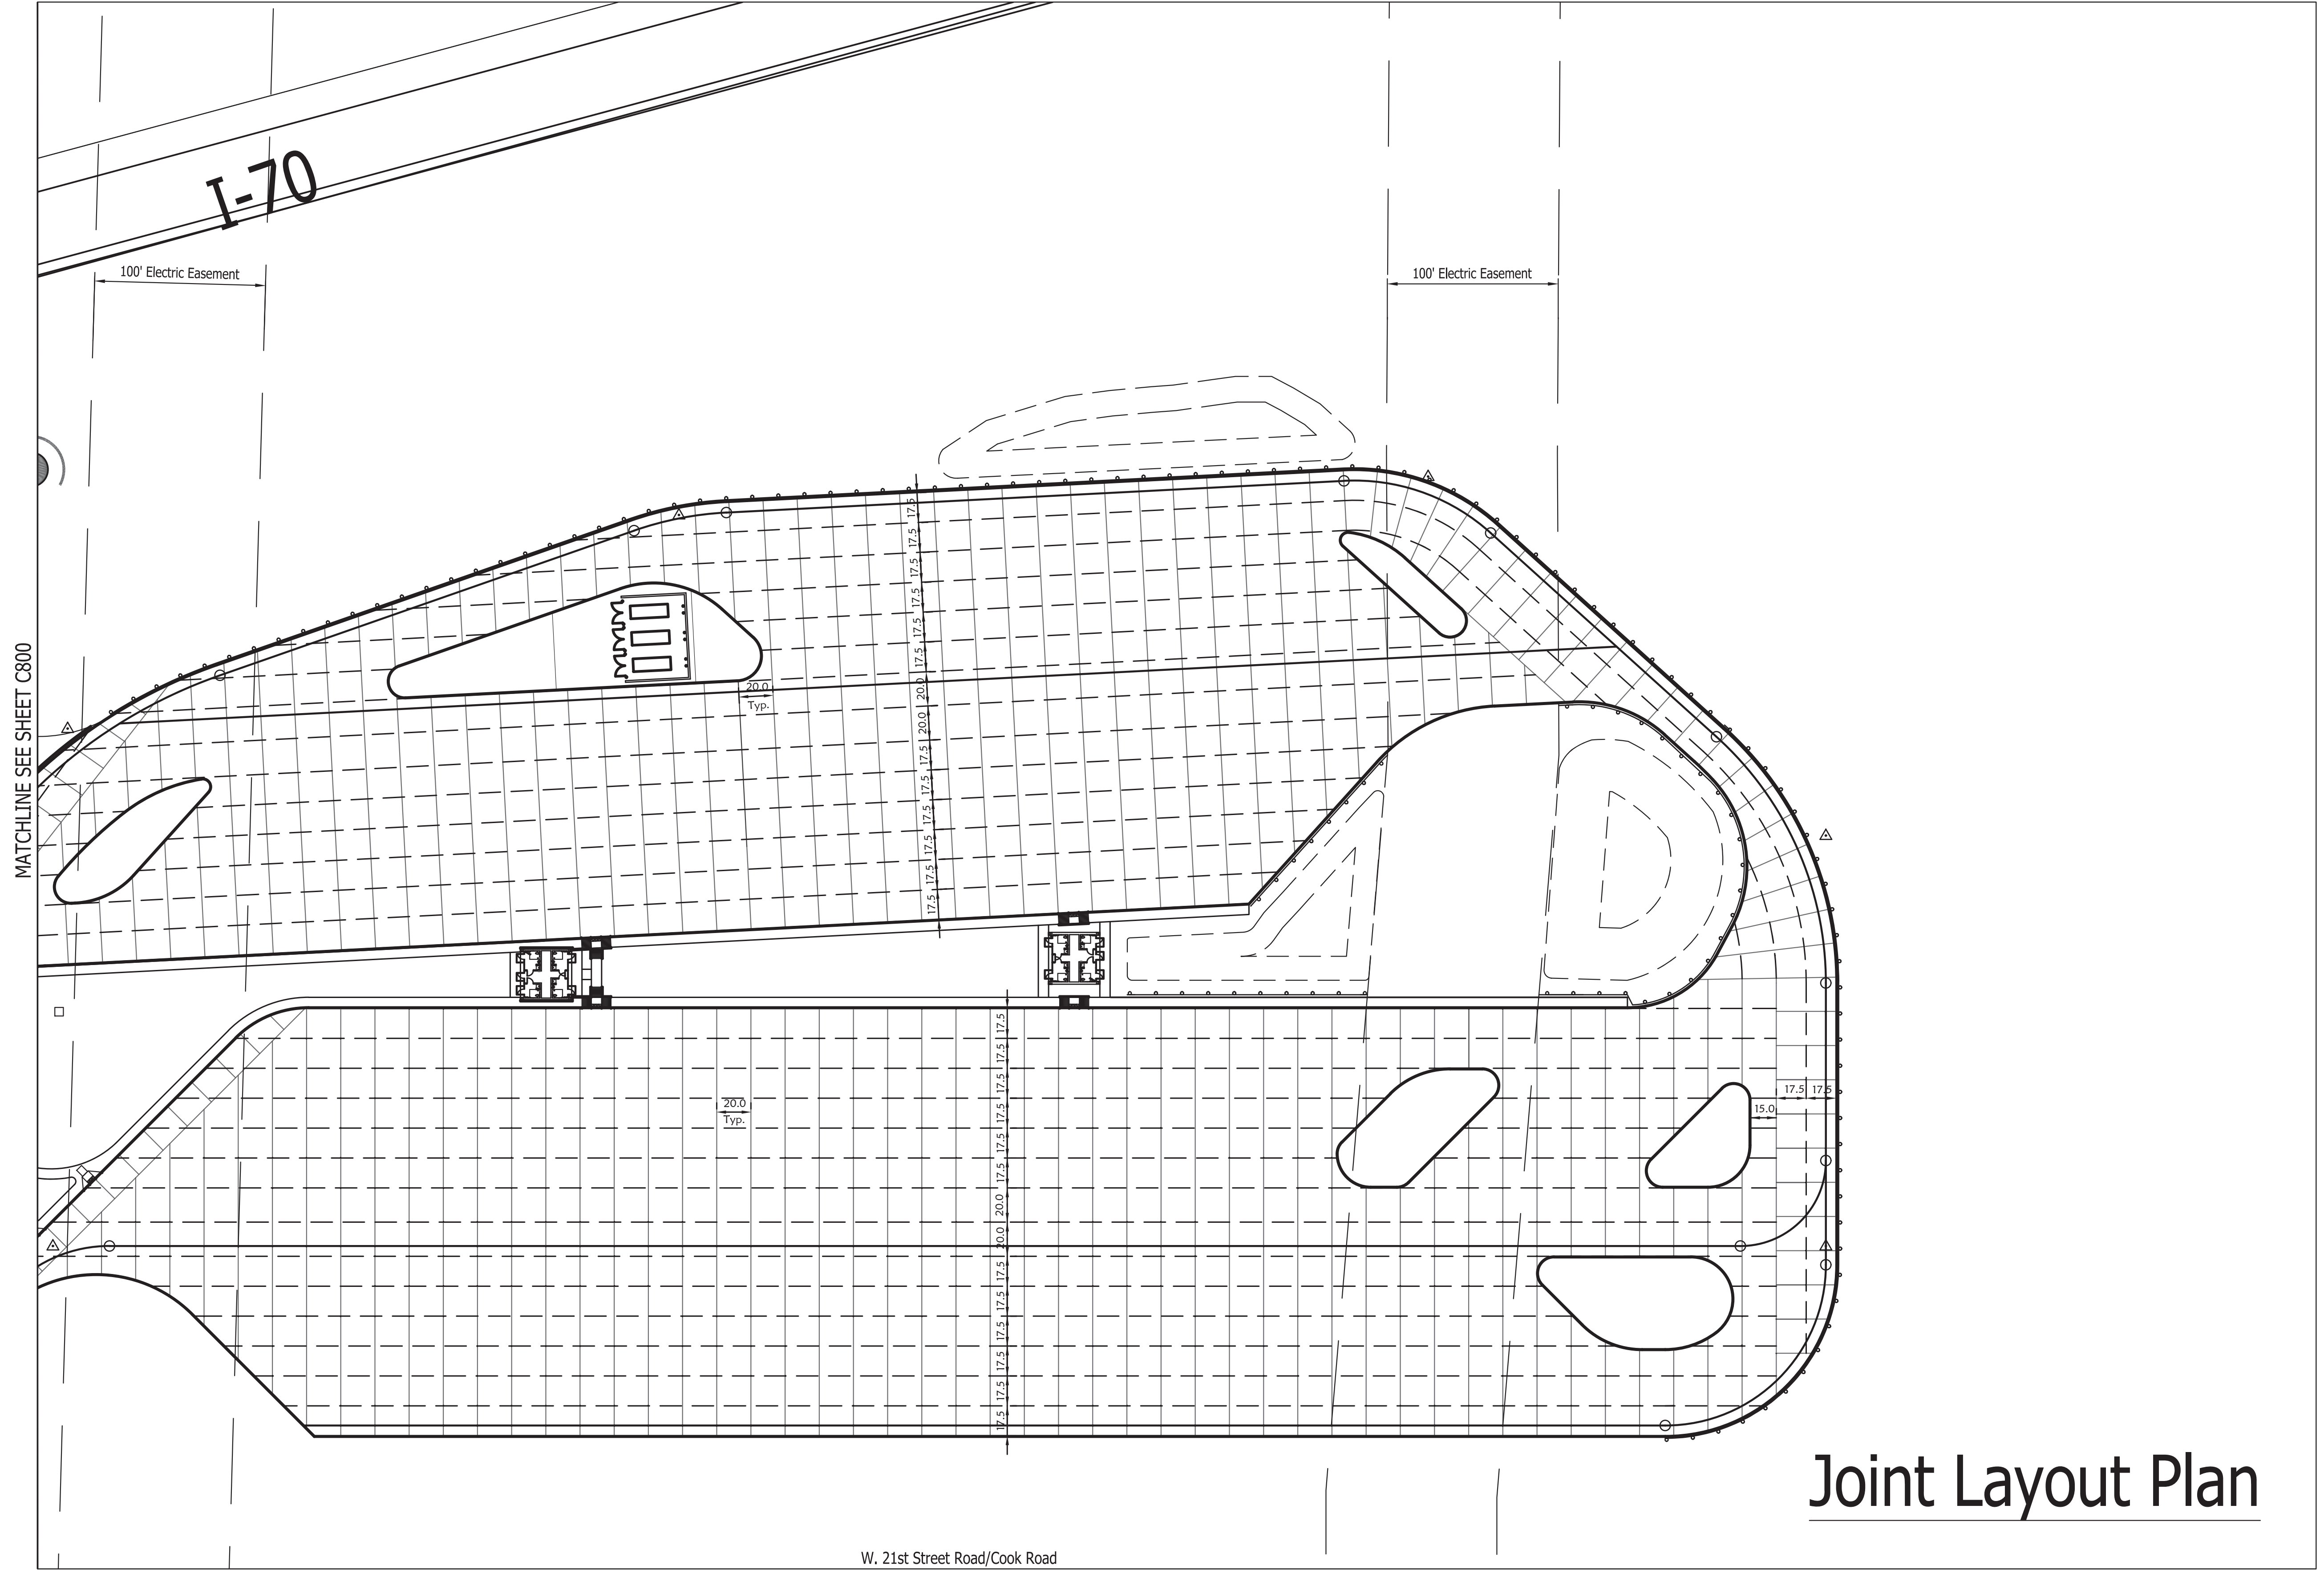


Joint Layout Plan

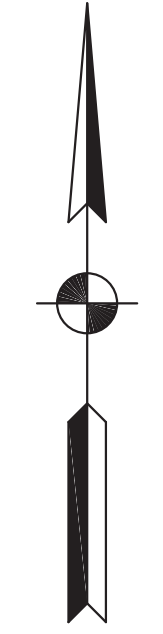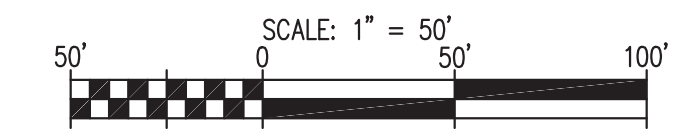

Certified by: Robert Gray

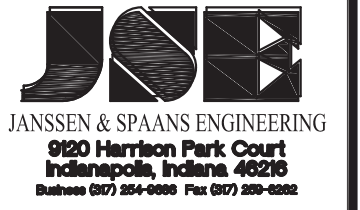


PUBLIC WORKS PROJECT NO. 84003001-22-058-C1
CLEAR CREEK WELCOME CENTER
VIGO COUNTY, INDIANA


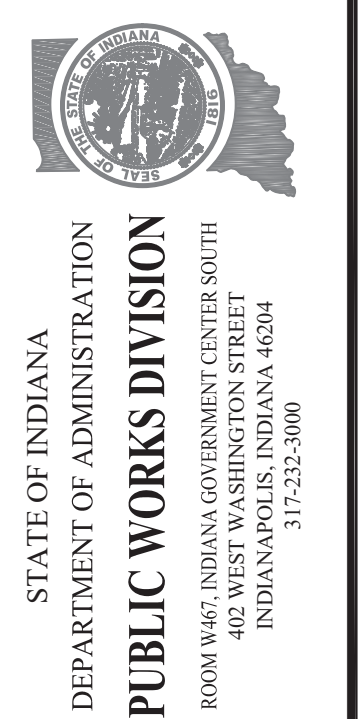


Revisions:			
Project Number:	84003001-22-058-C1		
Requisition Number:			
Account Number:			
Designer:	ENG	Drawing Date:	MMMMM YYYY
Drafter:	TEC	Drawing Scale:	1"=50'
DAPW Approval:		Client Approval:	
Reference Number:	1364	Building Reference:	
Drawing Number:	C801	Sheet:	--- of TBD



CLEAR CREEK WELCOME CENTER -
PRELIMINARY LIFT STATION PLAN

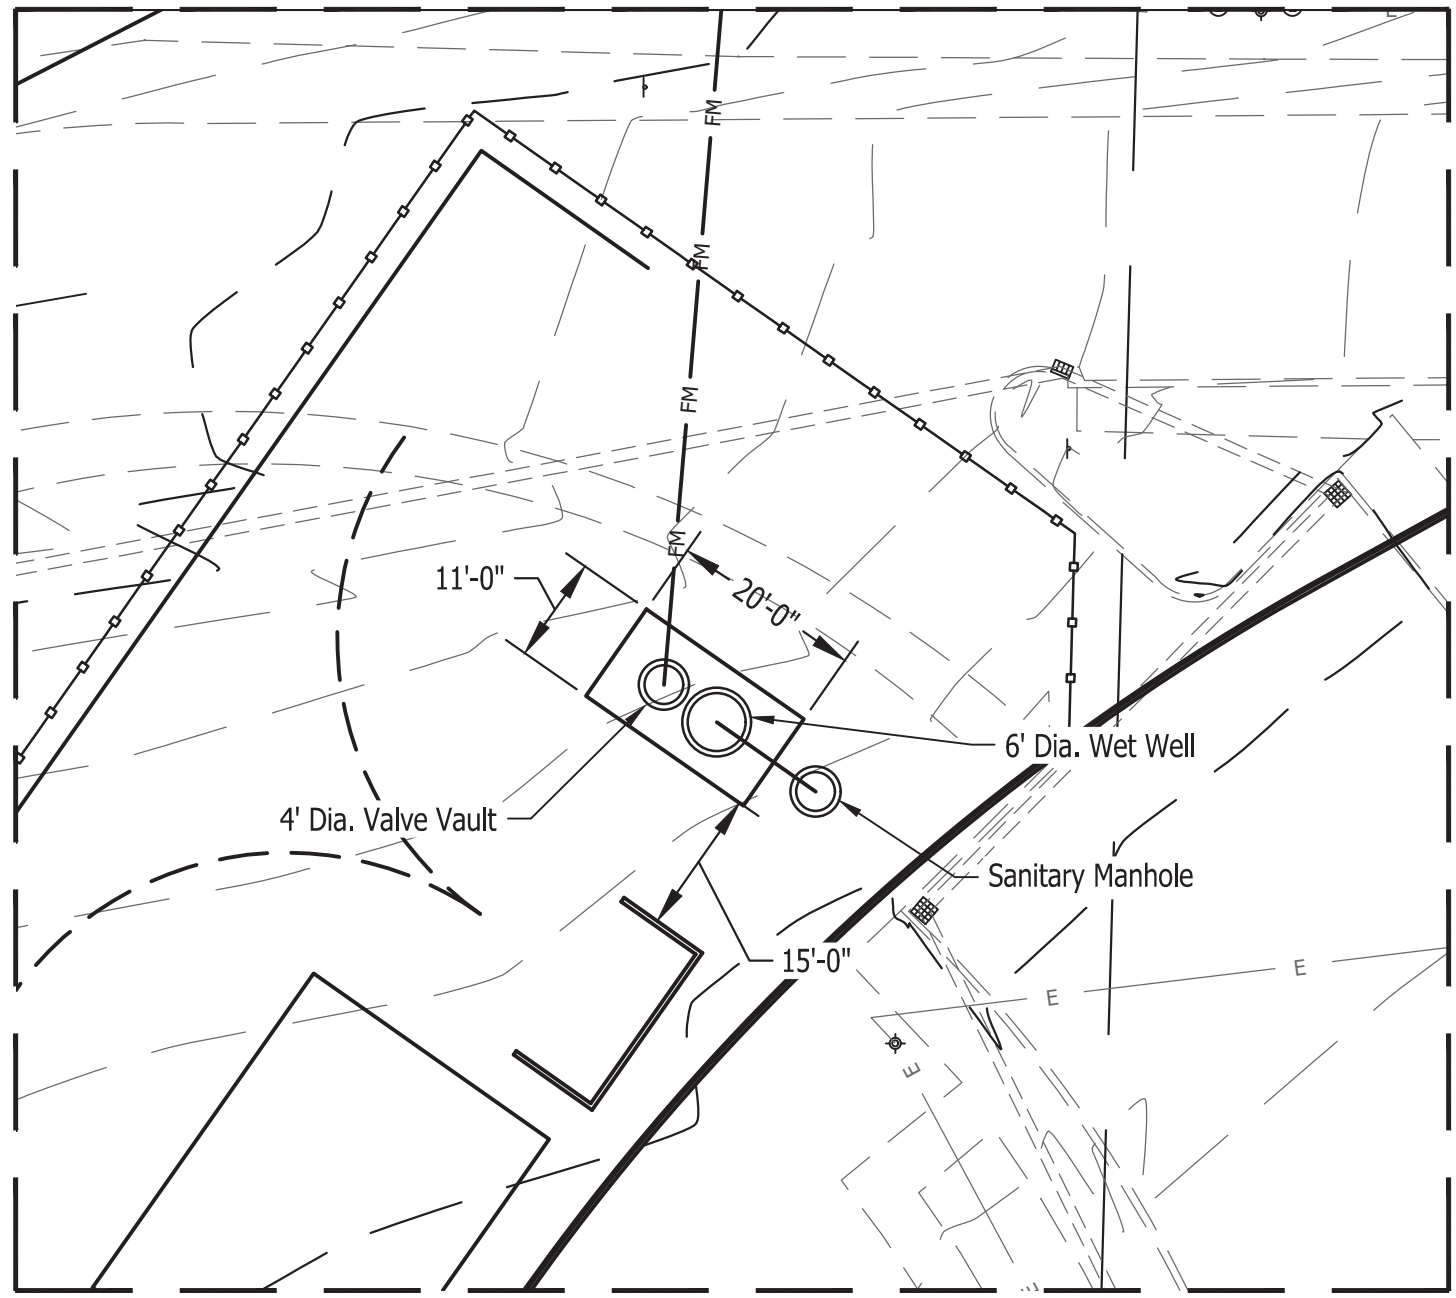

A LIFT STATION DETAILS
SCALE: 1" = 20'

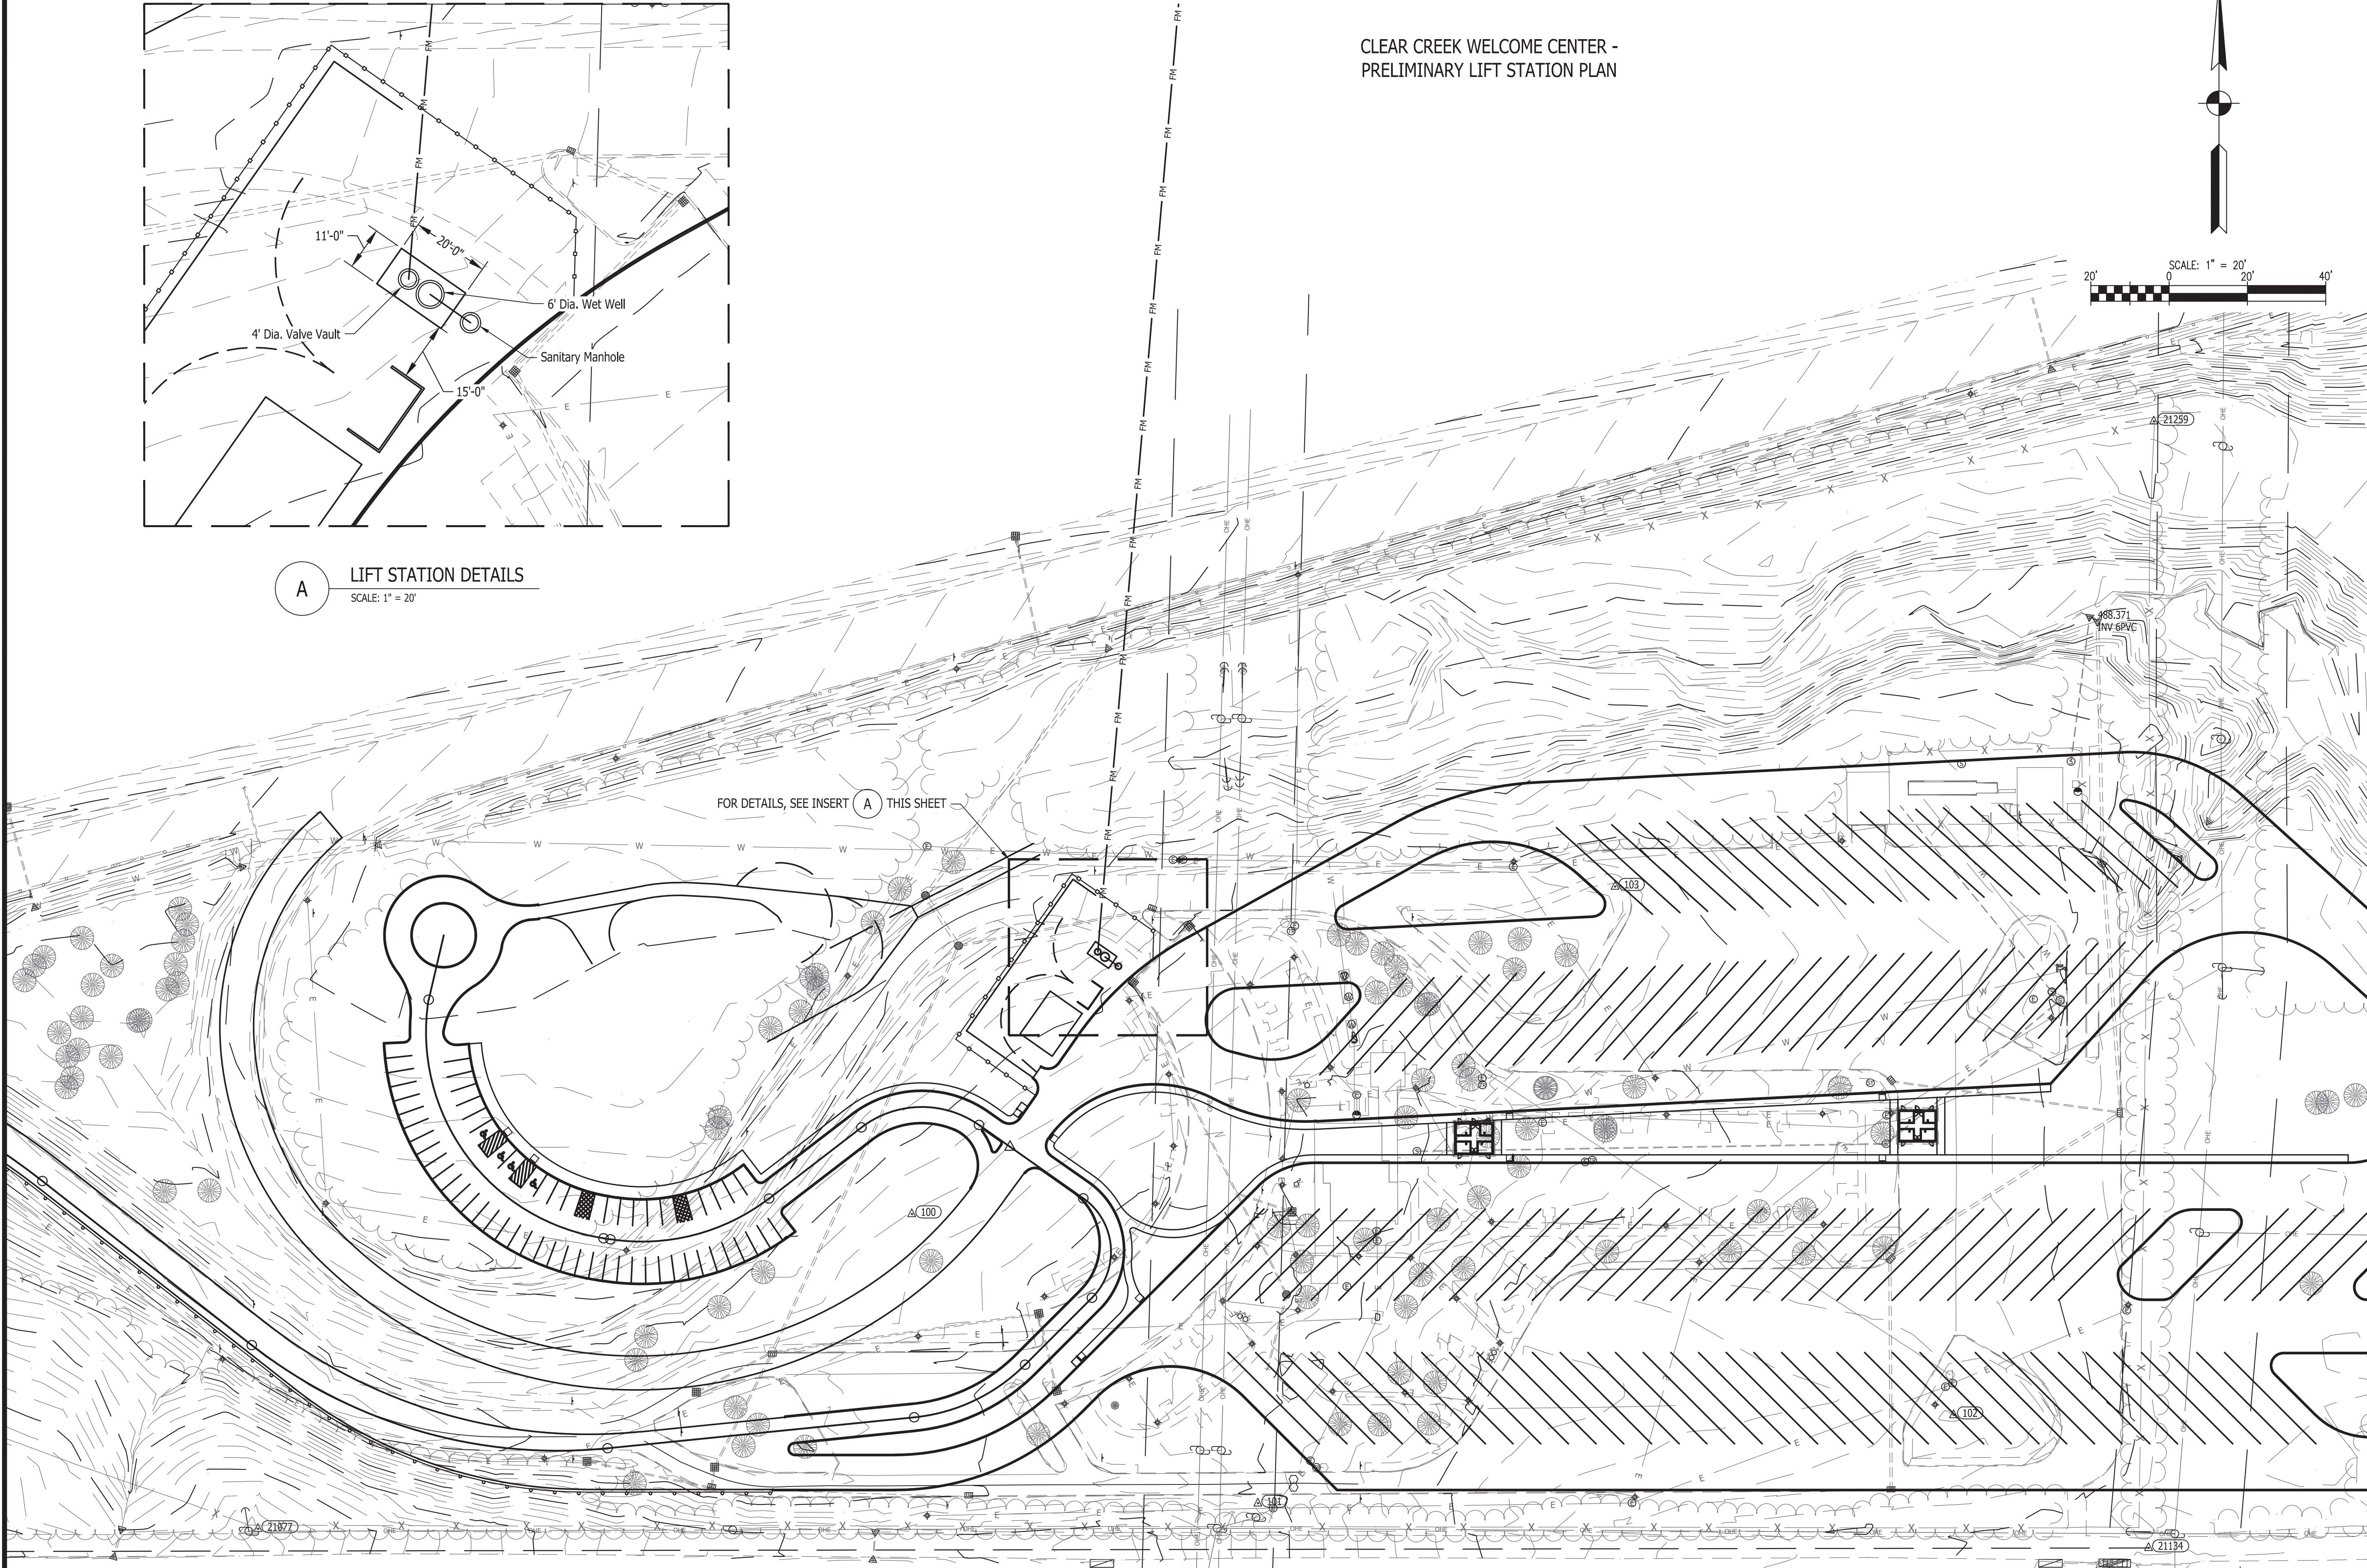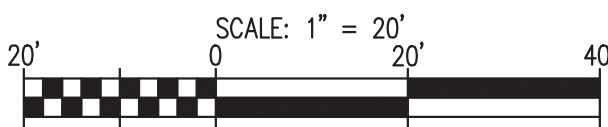

Certified by: Robert Gray

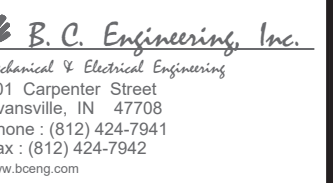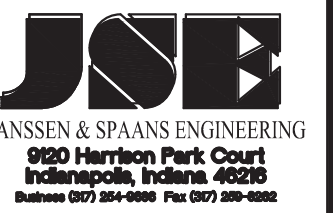



PUBLIC WORKS PROJECT NO. 37005000-21-019-C1
REST AREA
INDIANA




STATE OF INDIANA
DEPARTMENT OF ADMINISTRATION
PUBLIC WORKS DIVISION
ROOM 9407, INDIANA GOVERNMENT CENTER SOUTH
402 WEST WASHINGTON STREET
INDIANAPOLIS, INDIANA 46204
317-232-3000

Revisions:	
Project Number:	
Requestion Number:	
Account Number:	
Designer:	Drawing Date:
Drafter:	Drawing Scale:
DAPW Approval:	
Client Approval:	
Reference Number:	
Building Reference:	
Drawing Number:	
Sheet:	#### of

Last Saved By: emery Printed: 2/2/22
 P:\2000-SE-170 Clear Creek Rest Area\2000-SE-170.dwg Aug 23, 2022 - 10:25:07 am

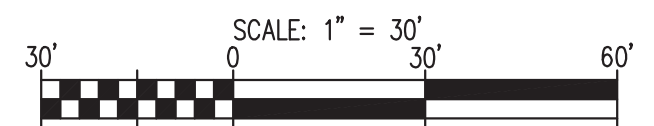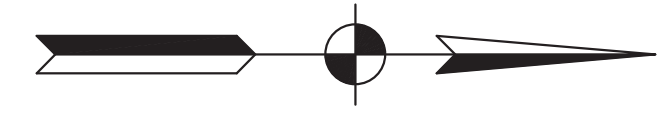

LINE - 'FM' PROFILE

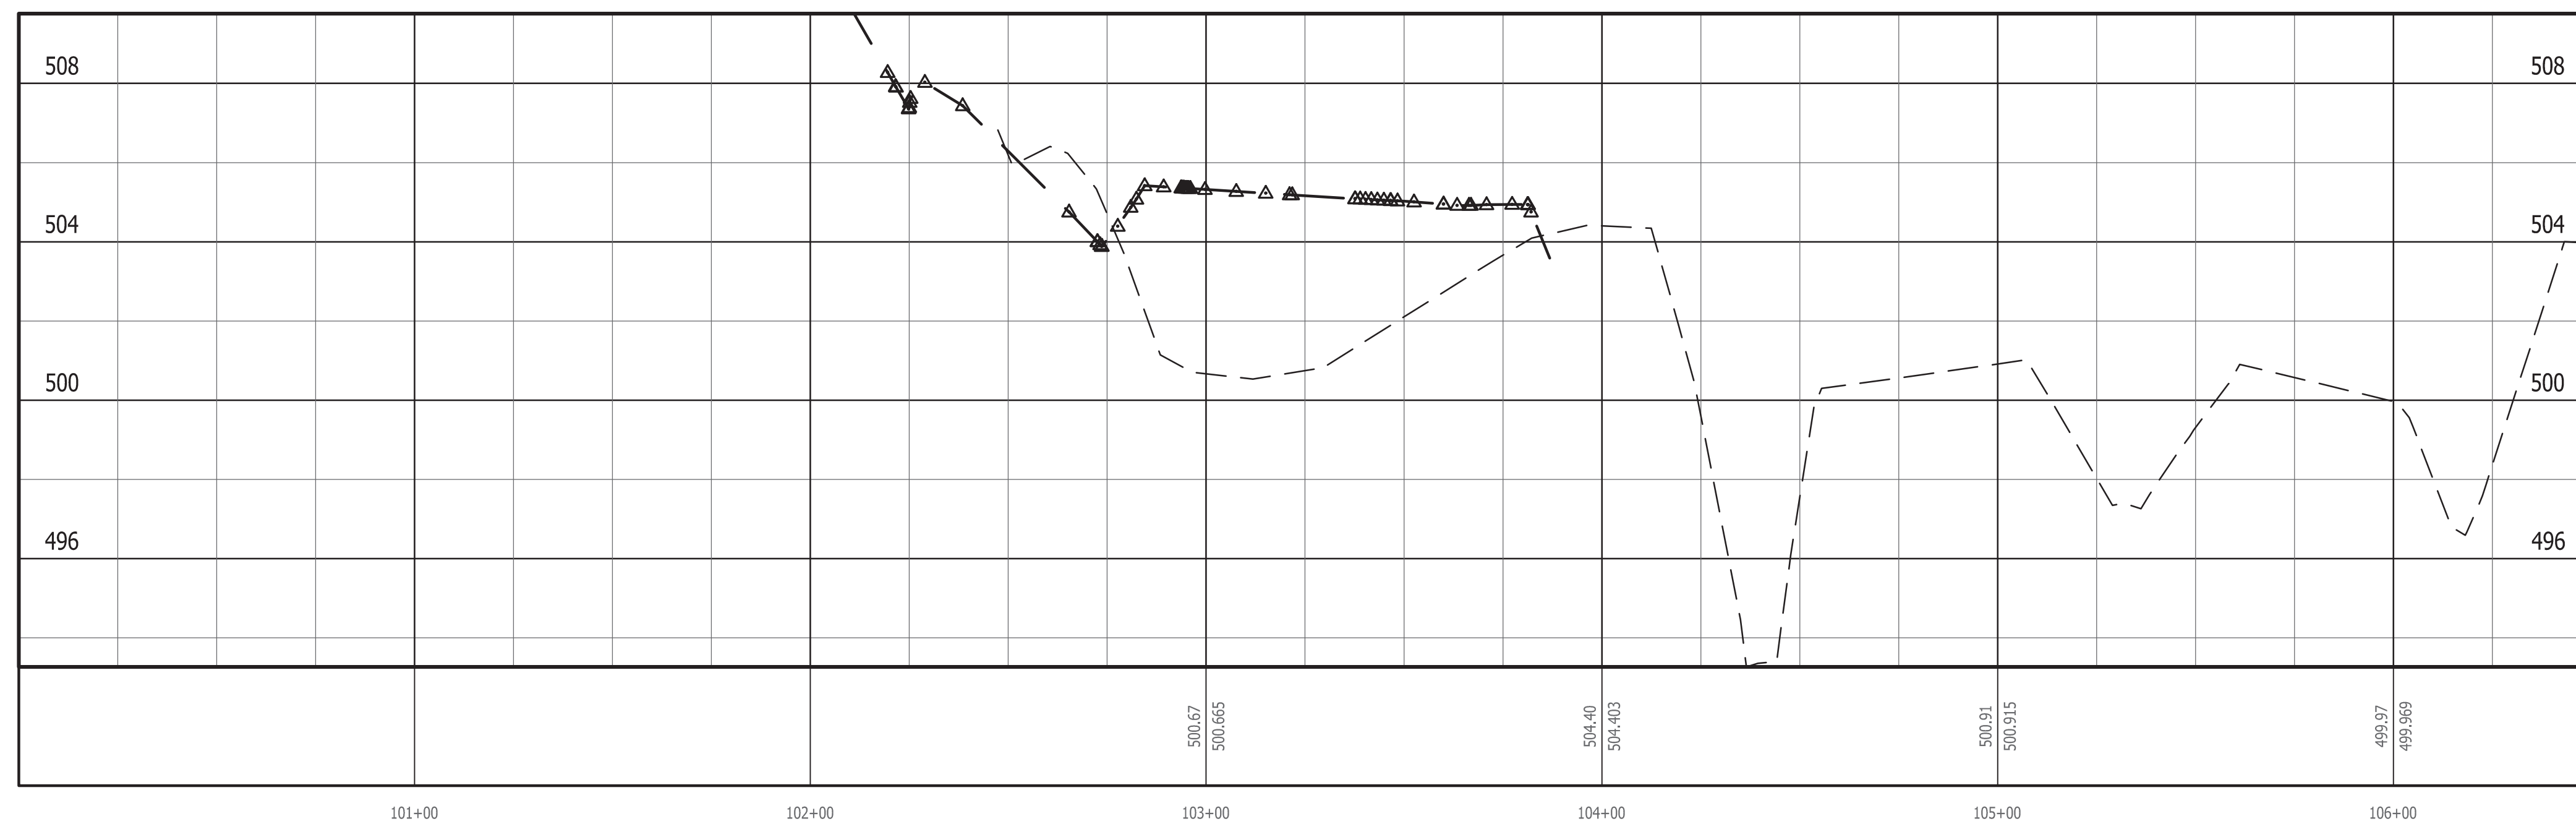

JSE
 JANSSEN & SPAANS ENGINEERING
 890 Harrison Park Court
 Indianapolis, Indiana 46203
 Phone (317) 254-0000 Fax (317) 254-0001

Fosse & Associates
 Architects, Inc.
 201 W. Fourth St. Suite 200 - Evansville, IN 47708
 Phone (812) 424-7941 Fax (812) 424-7942
 www.fosse.com

B.C. Engineering, Inc.
 Mechanical & Electrical Engineering
 501 Carpenter Street
 Evansville, IN 47708
 Phone: (812) 424-7941
 Fax: (812) 424-7942
 www.bceing.com

BLN
 BEAM-LONGEST-NEFF

PUBLIC WORKS PROJECT NO. 84003001-22-058-C1
 CLEAR CREEK WELCOME CENTER
 VIGO COUNTY, INDIANA



STATE OF INDIANA
 DEPARTMENT OF ADMINISTRATION
PUBLIC WORKS DIVISION
 ROOM 9407, INDIANA GOVERNMENT CENTER SOUTH
 402 WEST WASHINGTON STREET
 INDIANAPOLIS, INDIANA 46204
 317-232-3000

Revisions:

Project Number: 84003001-22-058-C1

Requisition Number:

Account Number:

Designer: BAB Drawing Date: ###

Drafter: OMV Drawing Scale: 1"=30'

DAPW Approval:



Client Approval:

Reference Number: 220005



Building Reference:

Drawing Number:

Sheet: 1 of 10

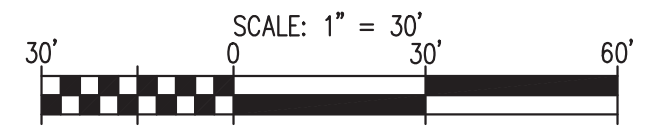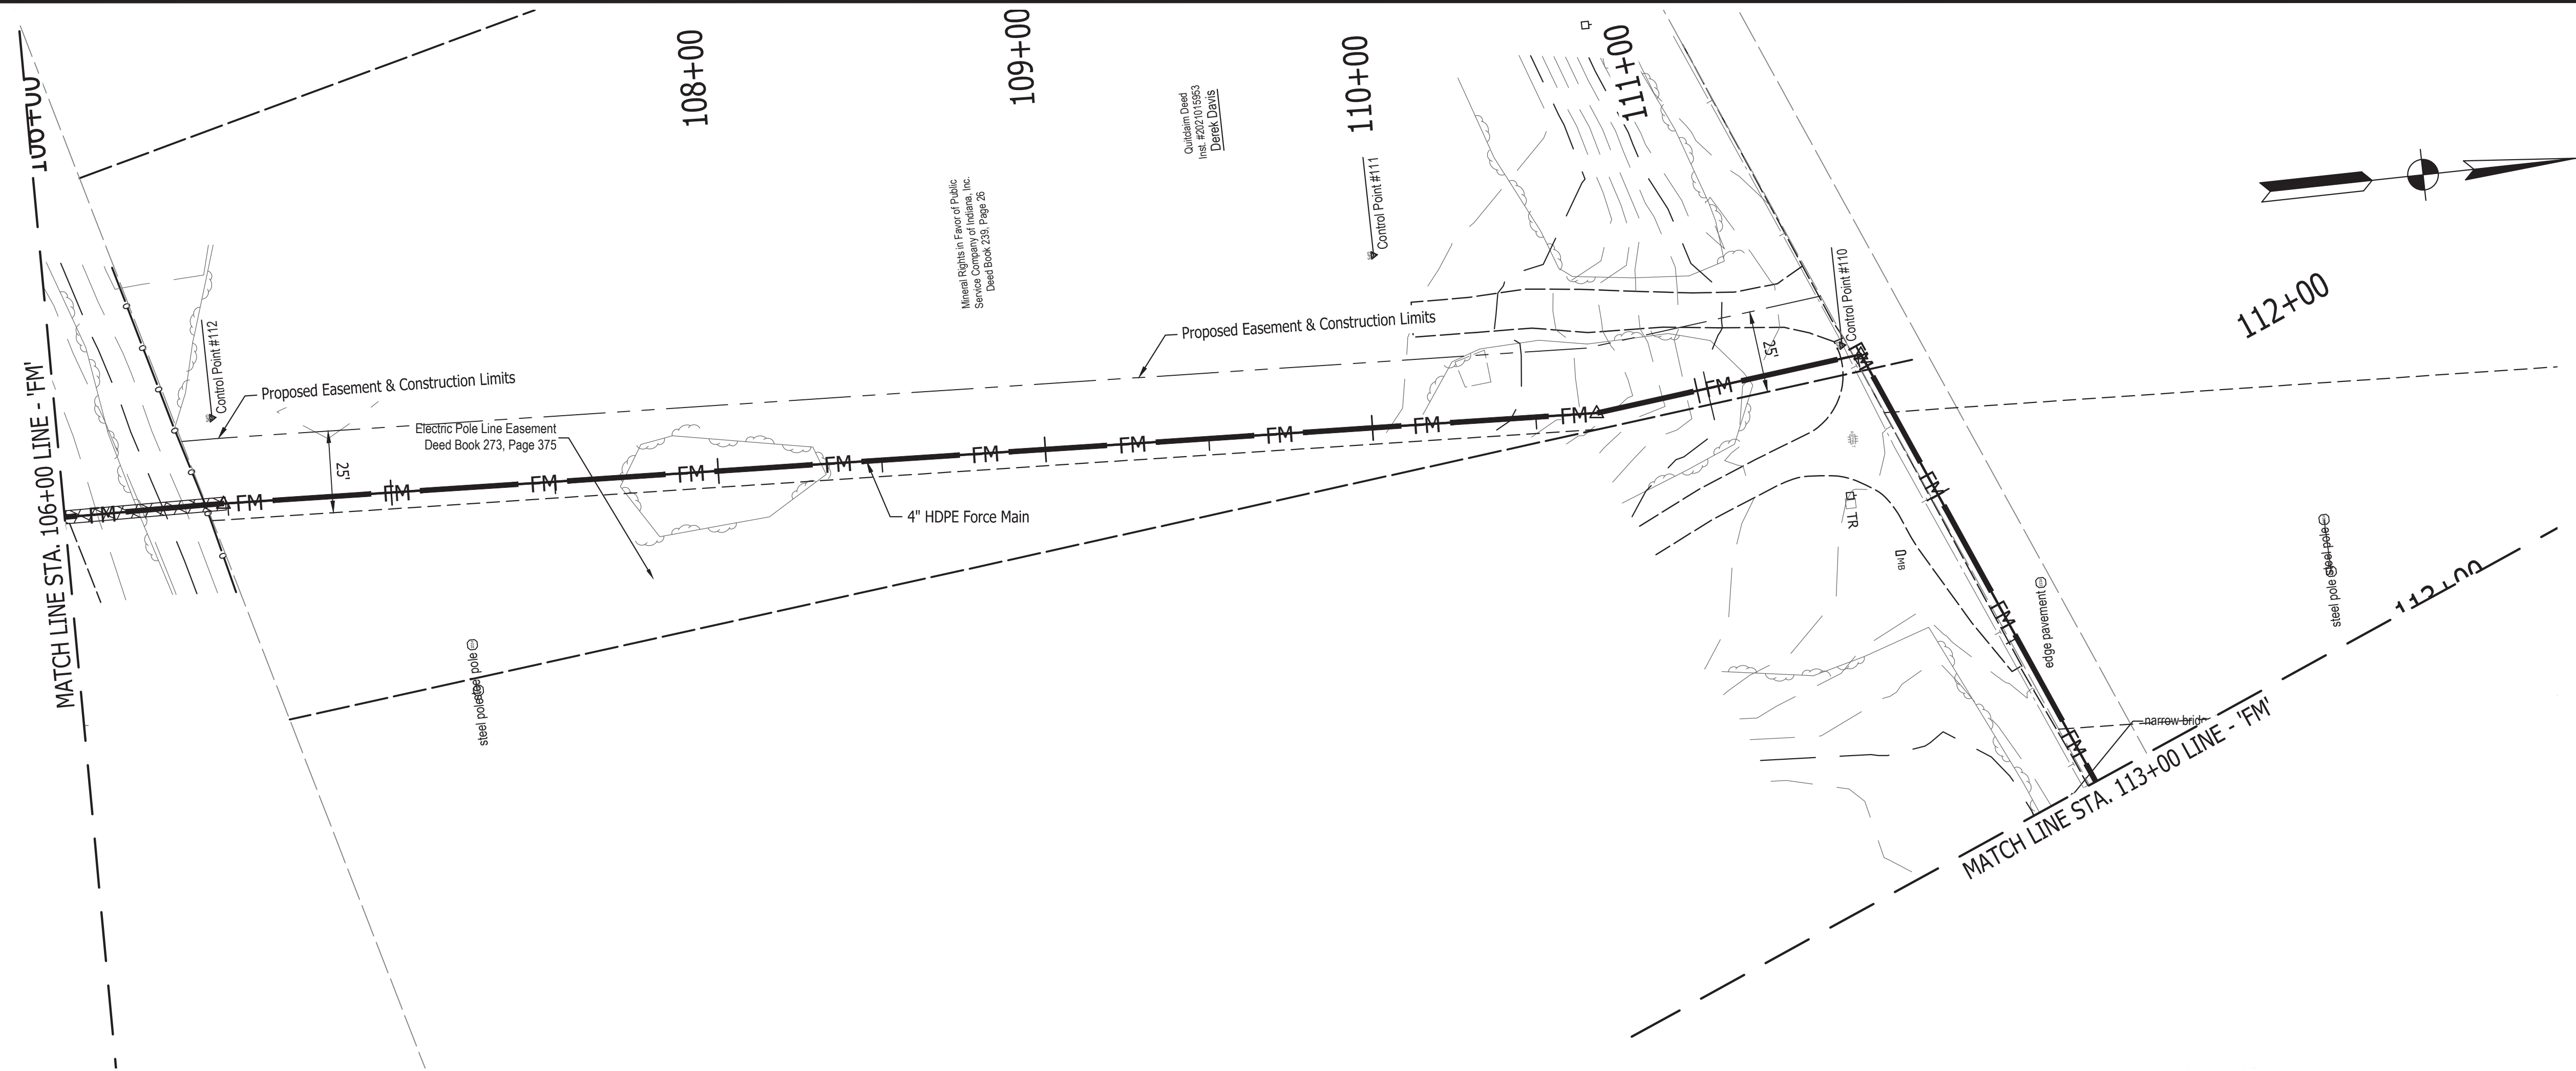

LINE - 'FM'2 LINE - 'FM' PROFILE


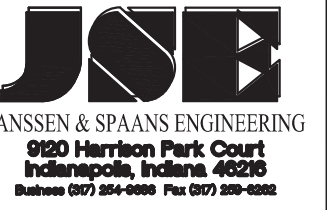
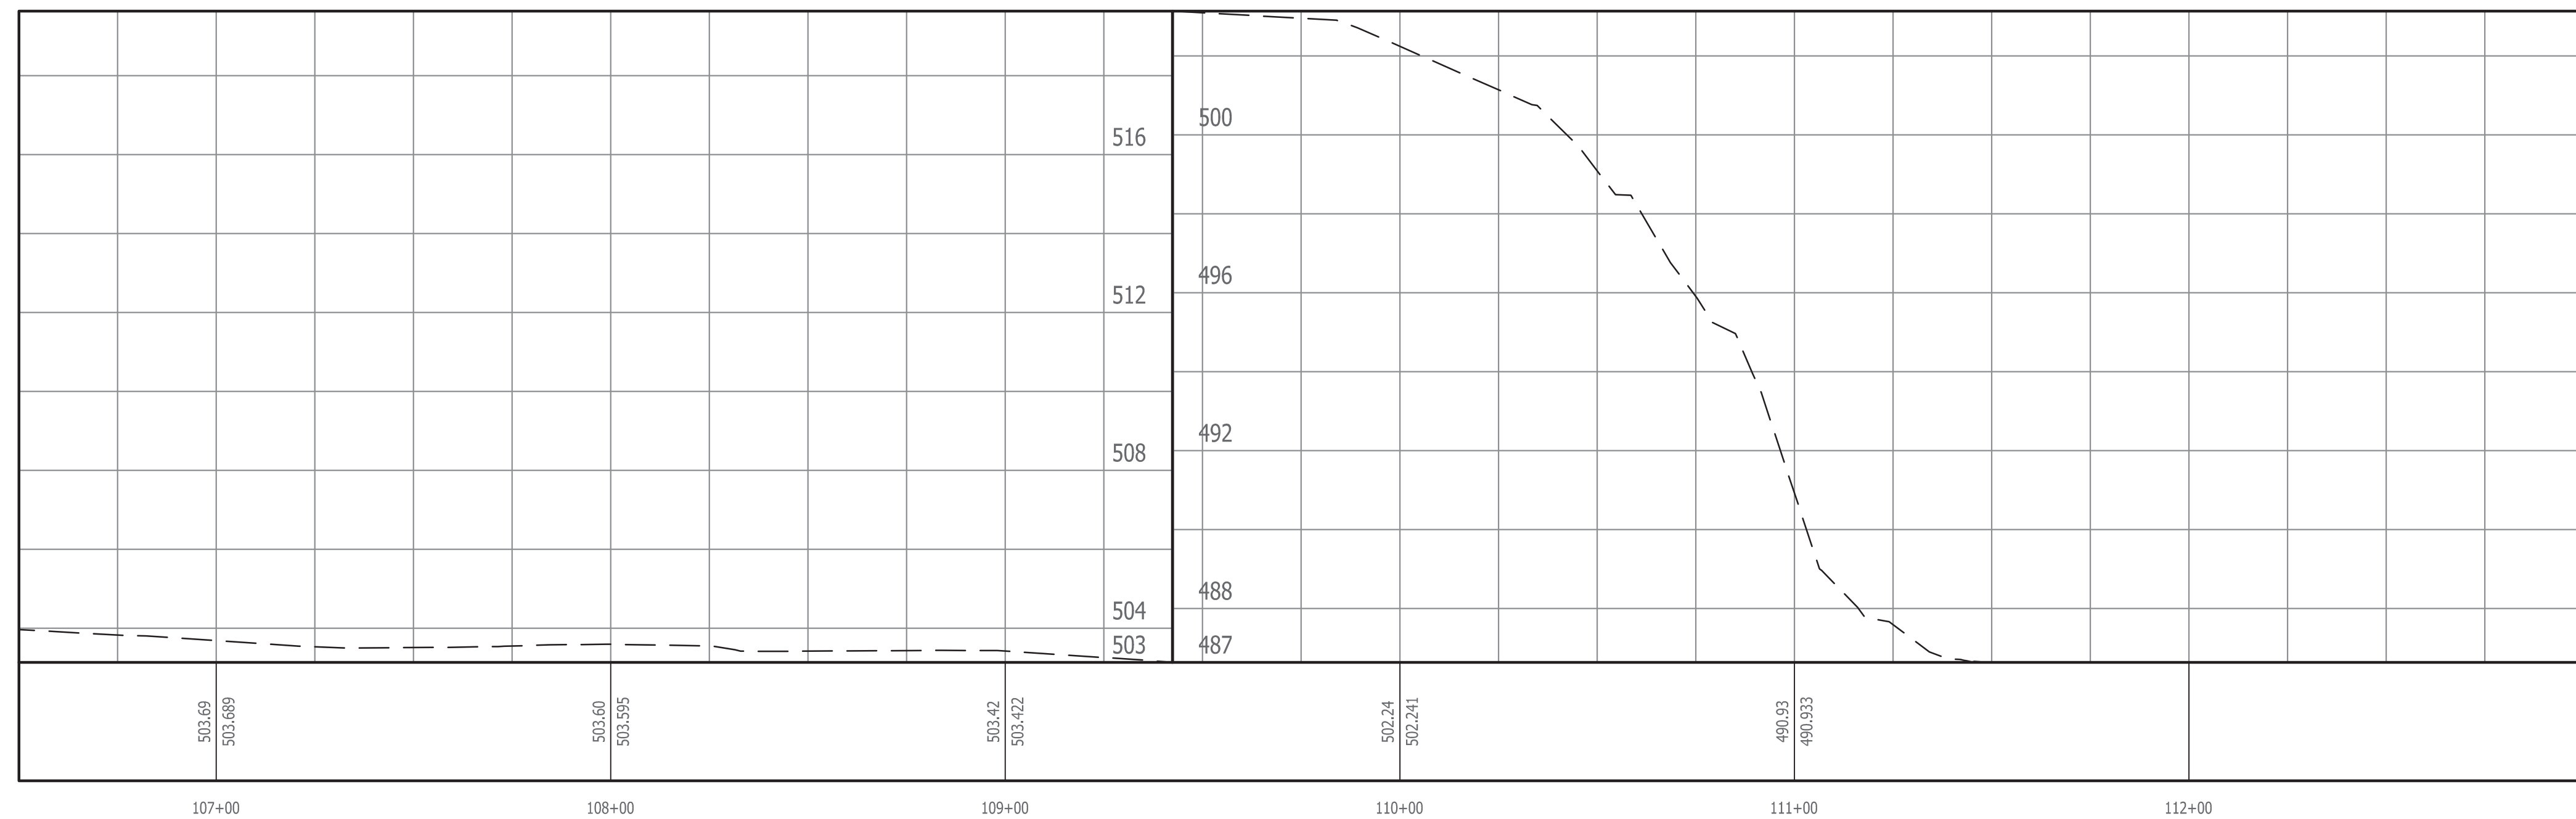


PUBLIC WORKS PROJECT NO. 84003001-22-058-C1
 CLEAR CREEK WELCOME CENTER
 VIGO COUNTY, INDIANA






STATE OF INDIANA
 DEPARTMENT OF ADMINISTRATION
PUBLIC WORKS DIVISION
 ROOM 5407, INDIANA GOVERNMENT CENTER SOUTH
 402 WEST WASHINGTON STREET
 INDIANAPOLIS, INDIANA 46204
 317-232-3000

Revisions:	
Project Number:	84003001-22-058-C1
Requisition Number:	
Account Number:	
Designer:	Drawing Date: ###
BAB	
Drafter:	Drawing Scale: 1"=30'
OMV	
DAPW Approval:	
Client Approval:	
Reference Number:	220005
Building Reference:	
Drawing Number:	C102
Sheet:	2 of 10

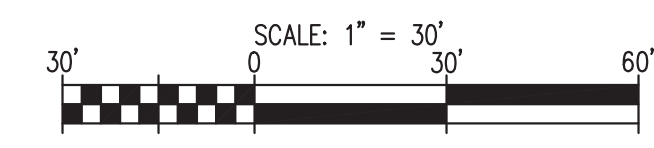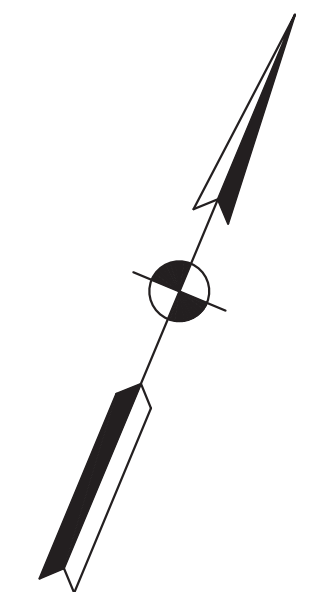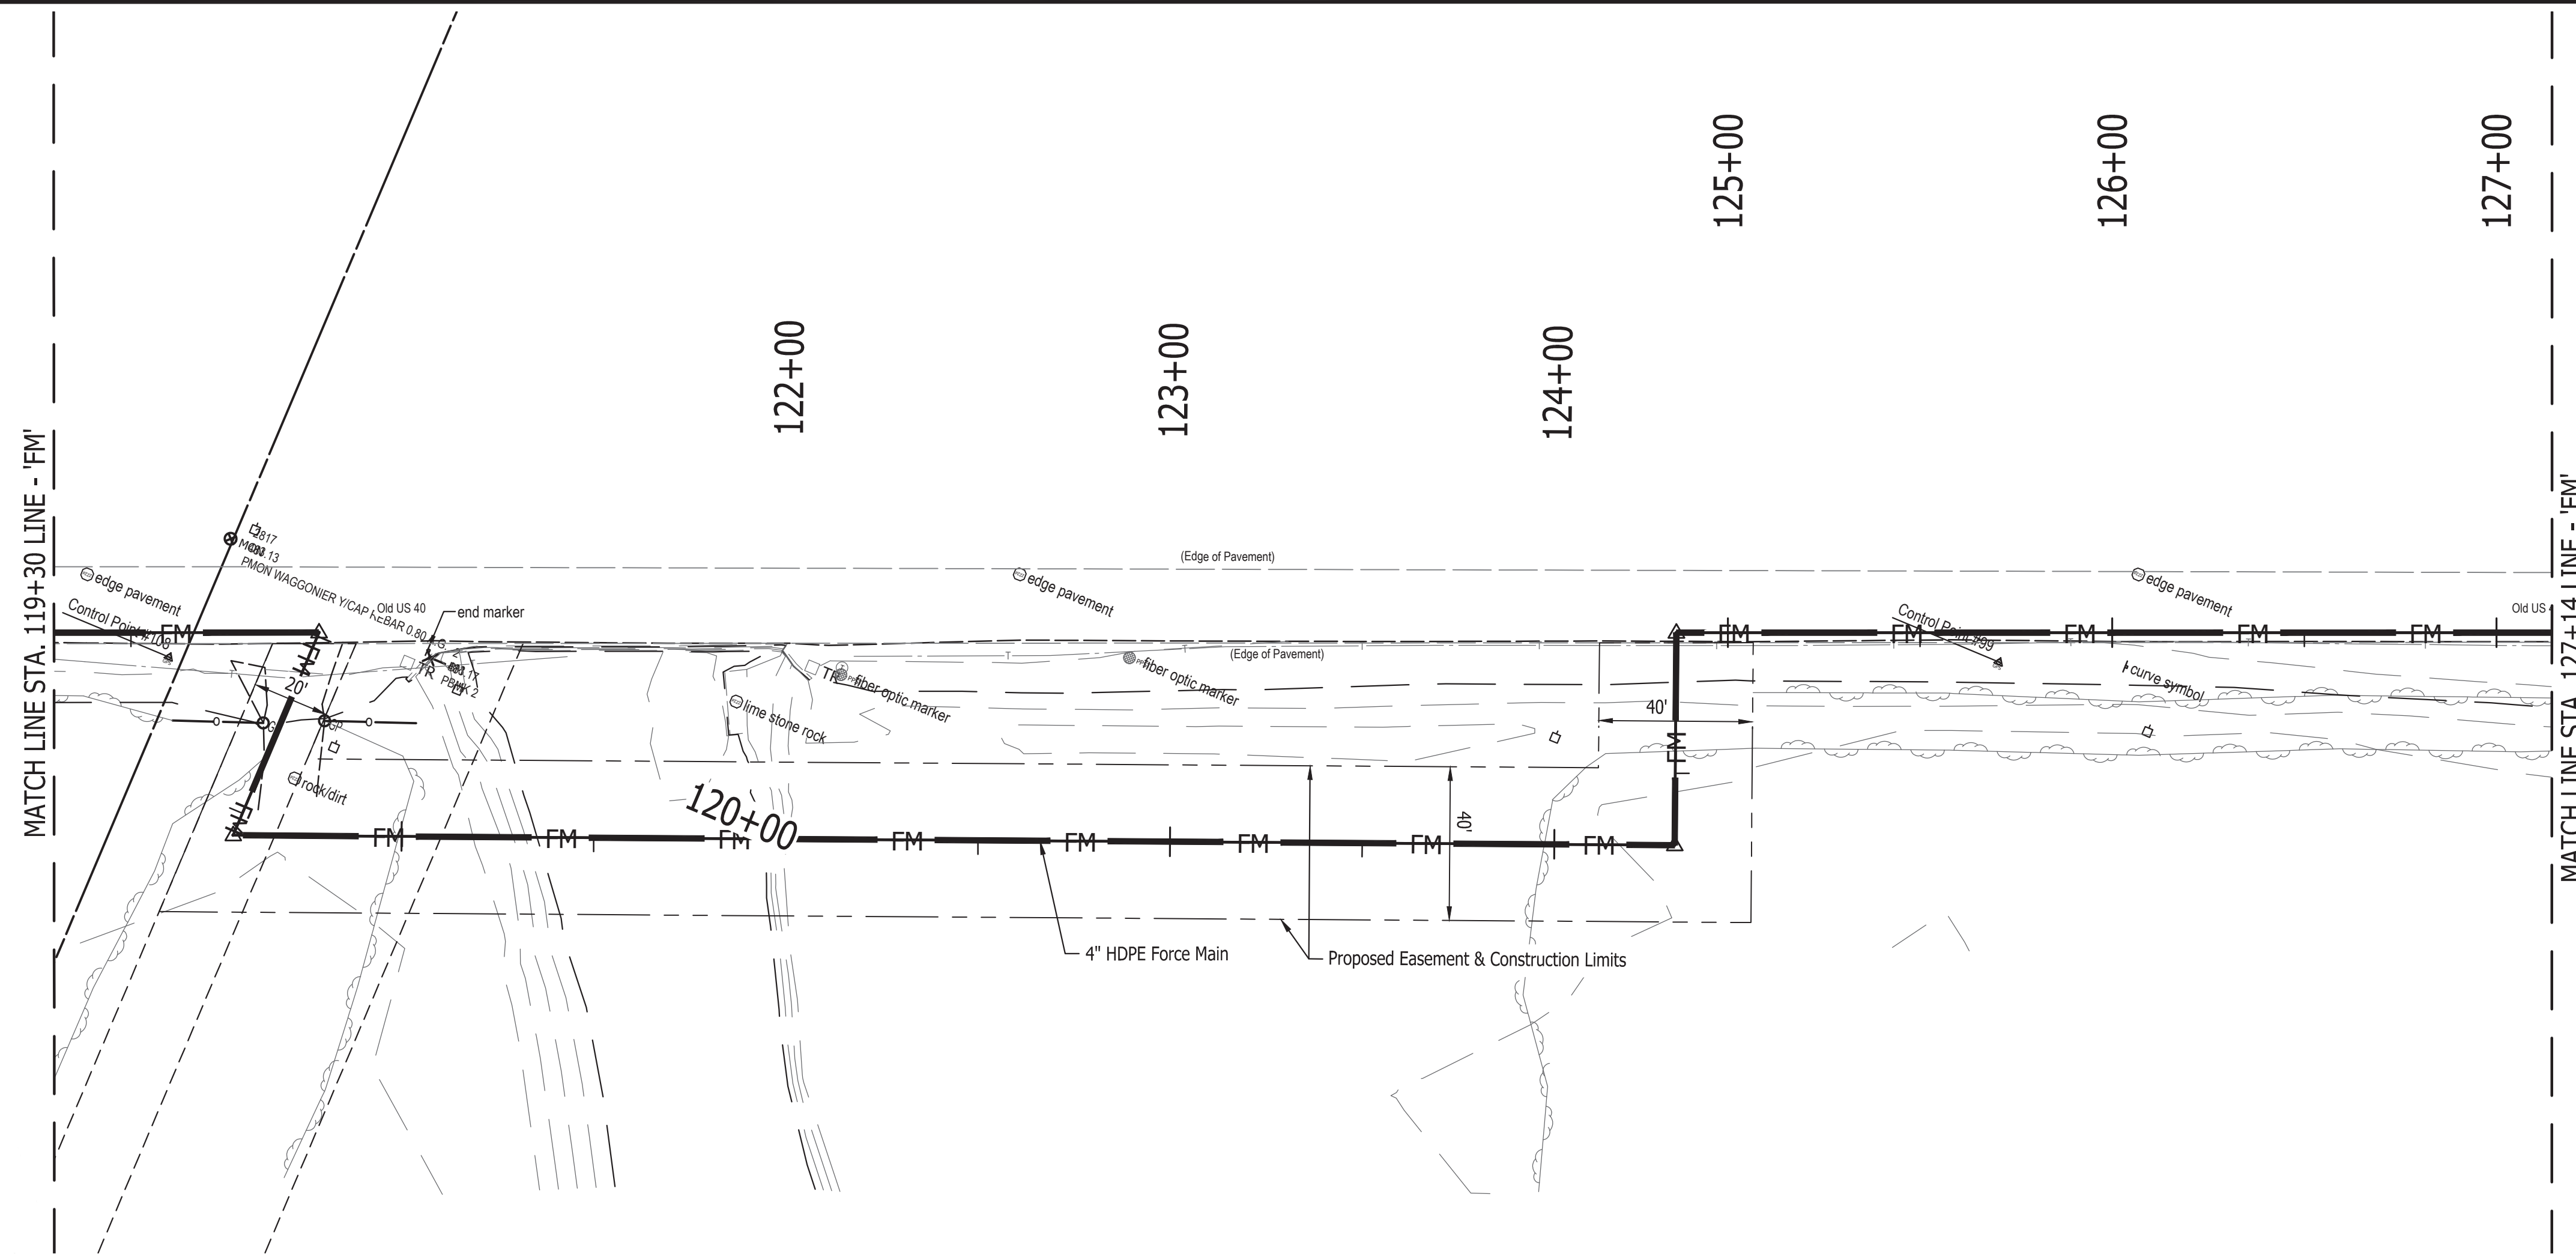

LINE - 'FM' PROFILE

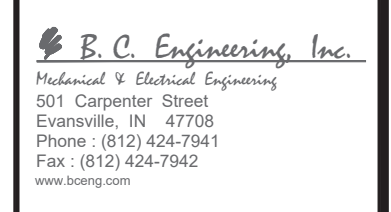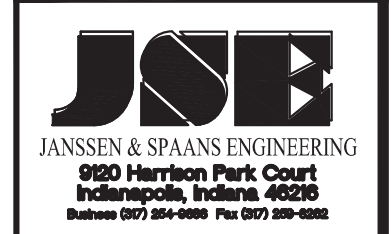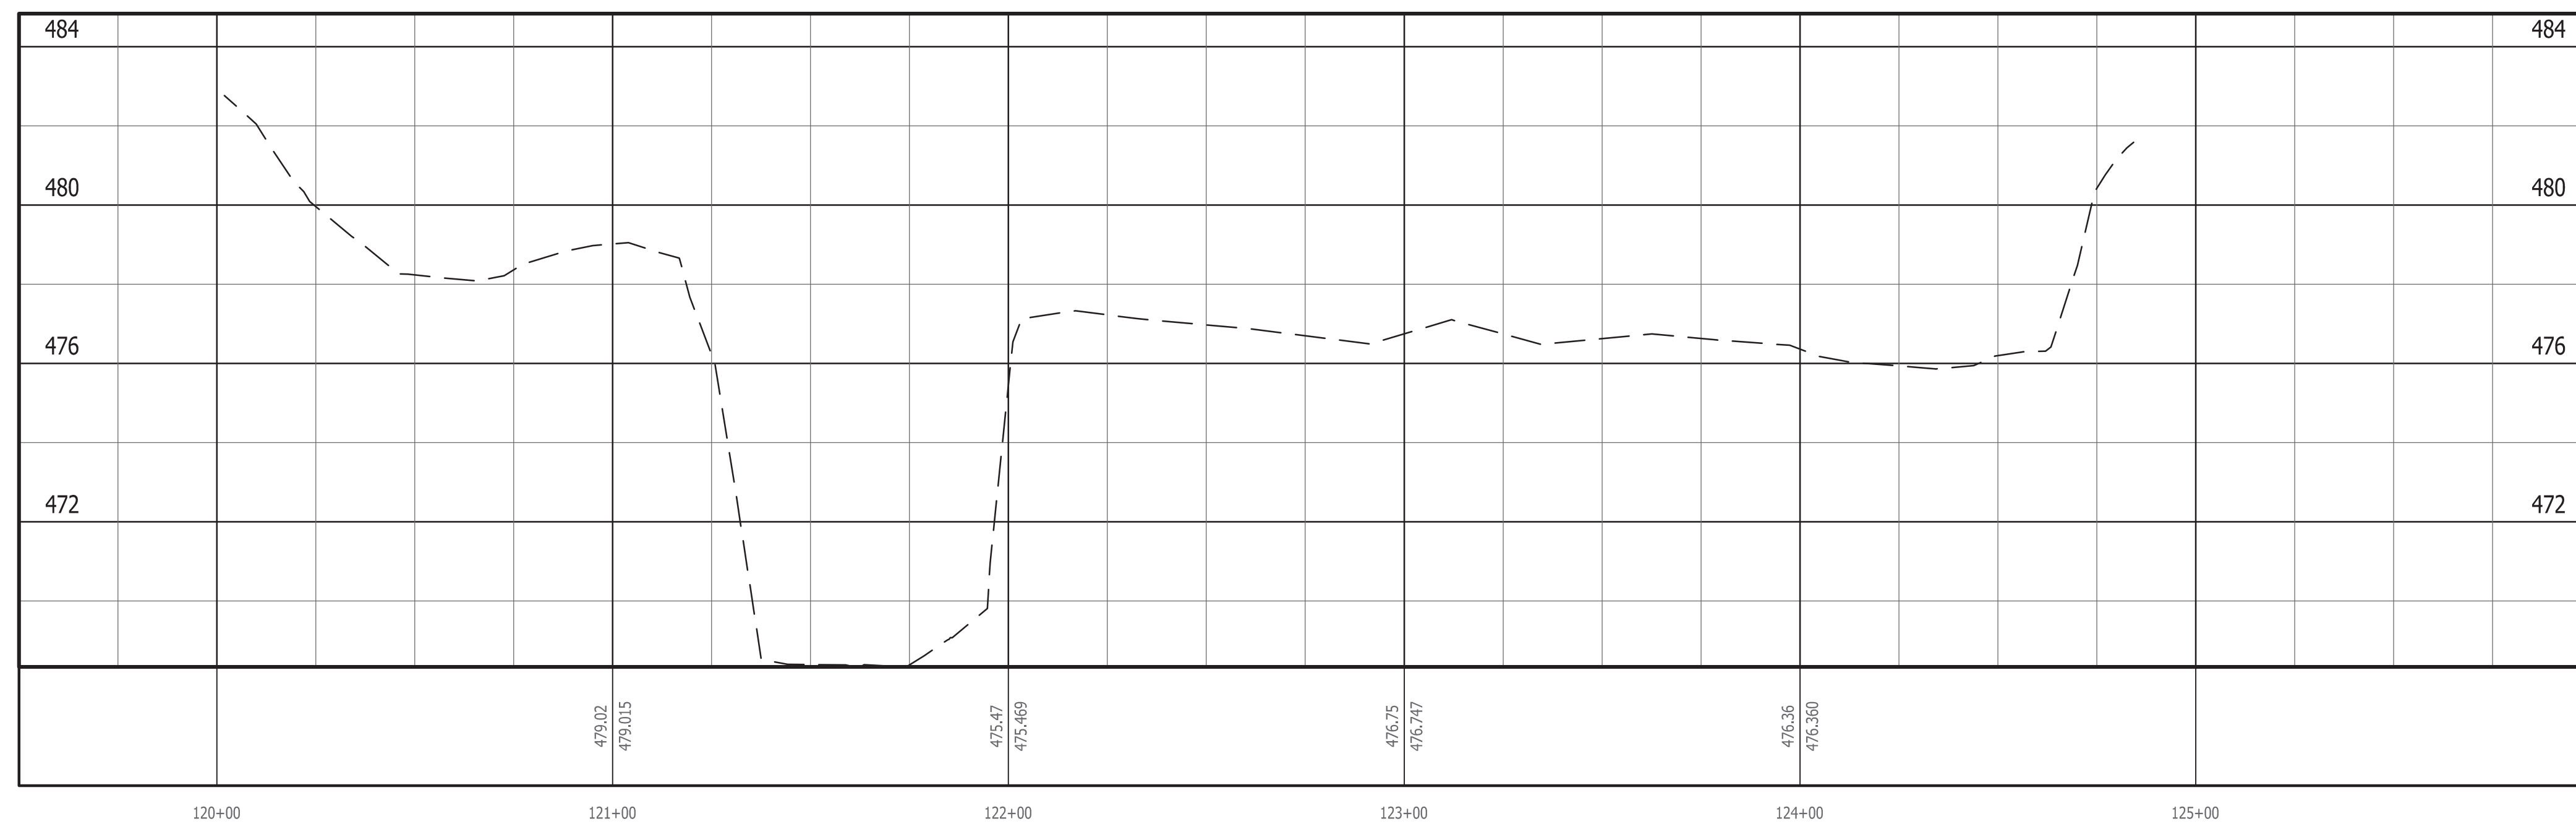

PUBLIC WORKS PROJECT NO. 84003001-22-058-C1
 CLEAR CREEK WELCOME CENTER
 VIGO COUNTY, INDIANA



Revisions:	
Project Number:	84003001-22-058-C1
Requisition Number:	
Account Number:	
Designer:	Drawing Date: ###
BAB	
Drafter:	Drawing Scale: 1"=30'
OMV	
DAPW Approval:	
Client Approval:	
Reference Number:	220005
Building Reference:	
Drawing Number:	C104
Sheet:	4 of 10

Aquisition of 10.46 acre new right-of-way

