
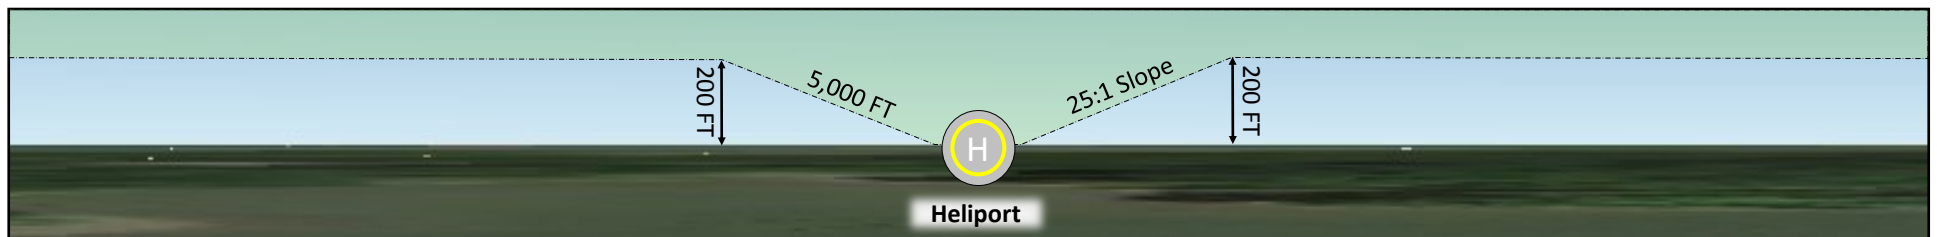
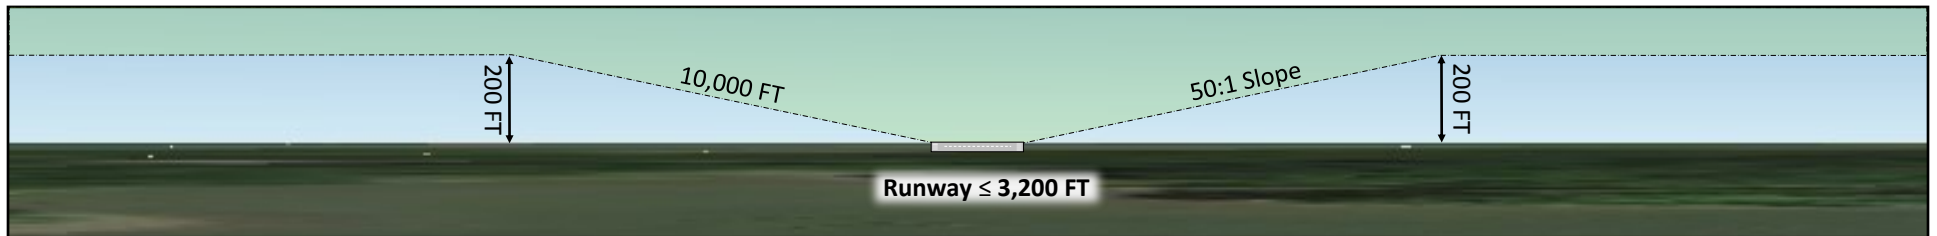


**INDIANA TALL STRUCTURE PERMIT AREAS
(INDIANA CODE 8-21-10*)**

**Applicable only to public-use runways/heliports*

**INDOT Office of Aviation
100 N. Senate Ave., Room N955
Indianapolis, IN 46204**

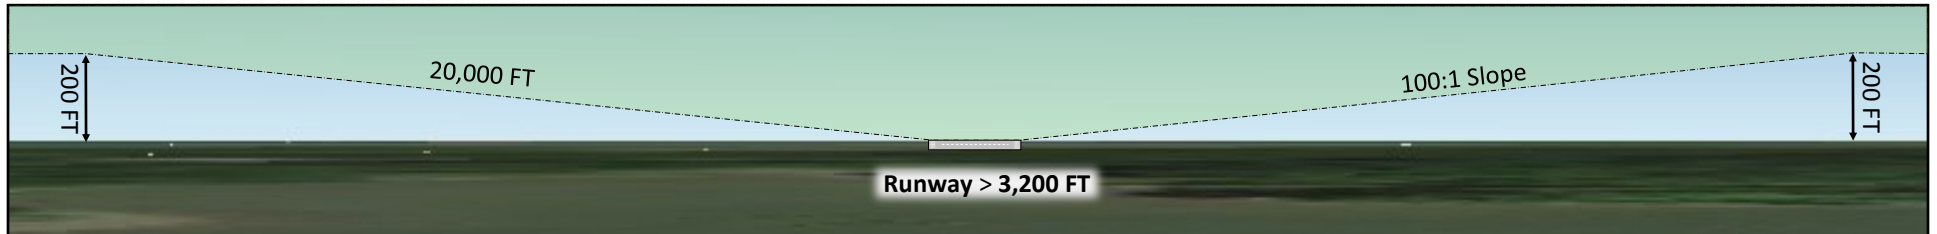

Not to Scale. Surfaces Exaggerated for Demonstration.

If an Indiana Tall Structure Permit is Required:

1. Submit FAA Form 7460-1 (<https://oeaaa.faa.gov>) to initiate an FAA airspace evaluation
2. Prior to construction, provide 60 days' written notice to:
 - All public-use airports/heliports within 5 nautical miles of the proposed structure (*if applicable*)
Note: A notification template is available on the INDOT Aviation website: <http://www.in.gov/indot/2808.htm>
 - The INDOT Office of Aviation
3. An airspace determination of "No Hazard" must be issued by the FAA and complied with prior to construction