

SECTION 2 - PROJECT MAP





**INFRASTRUCTURE**  
ENGINEERING | INCORPORATED



STATE ROAD 26

PUBLIC MEETING EXHIBIT



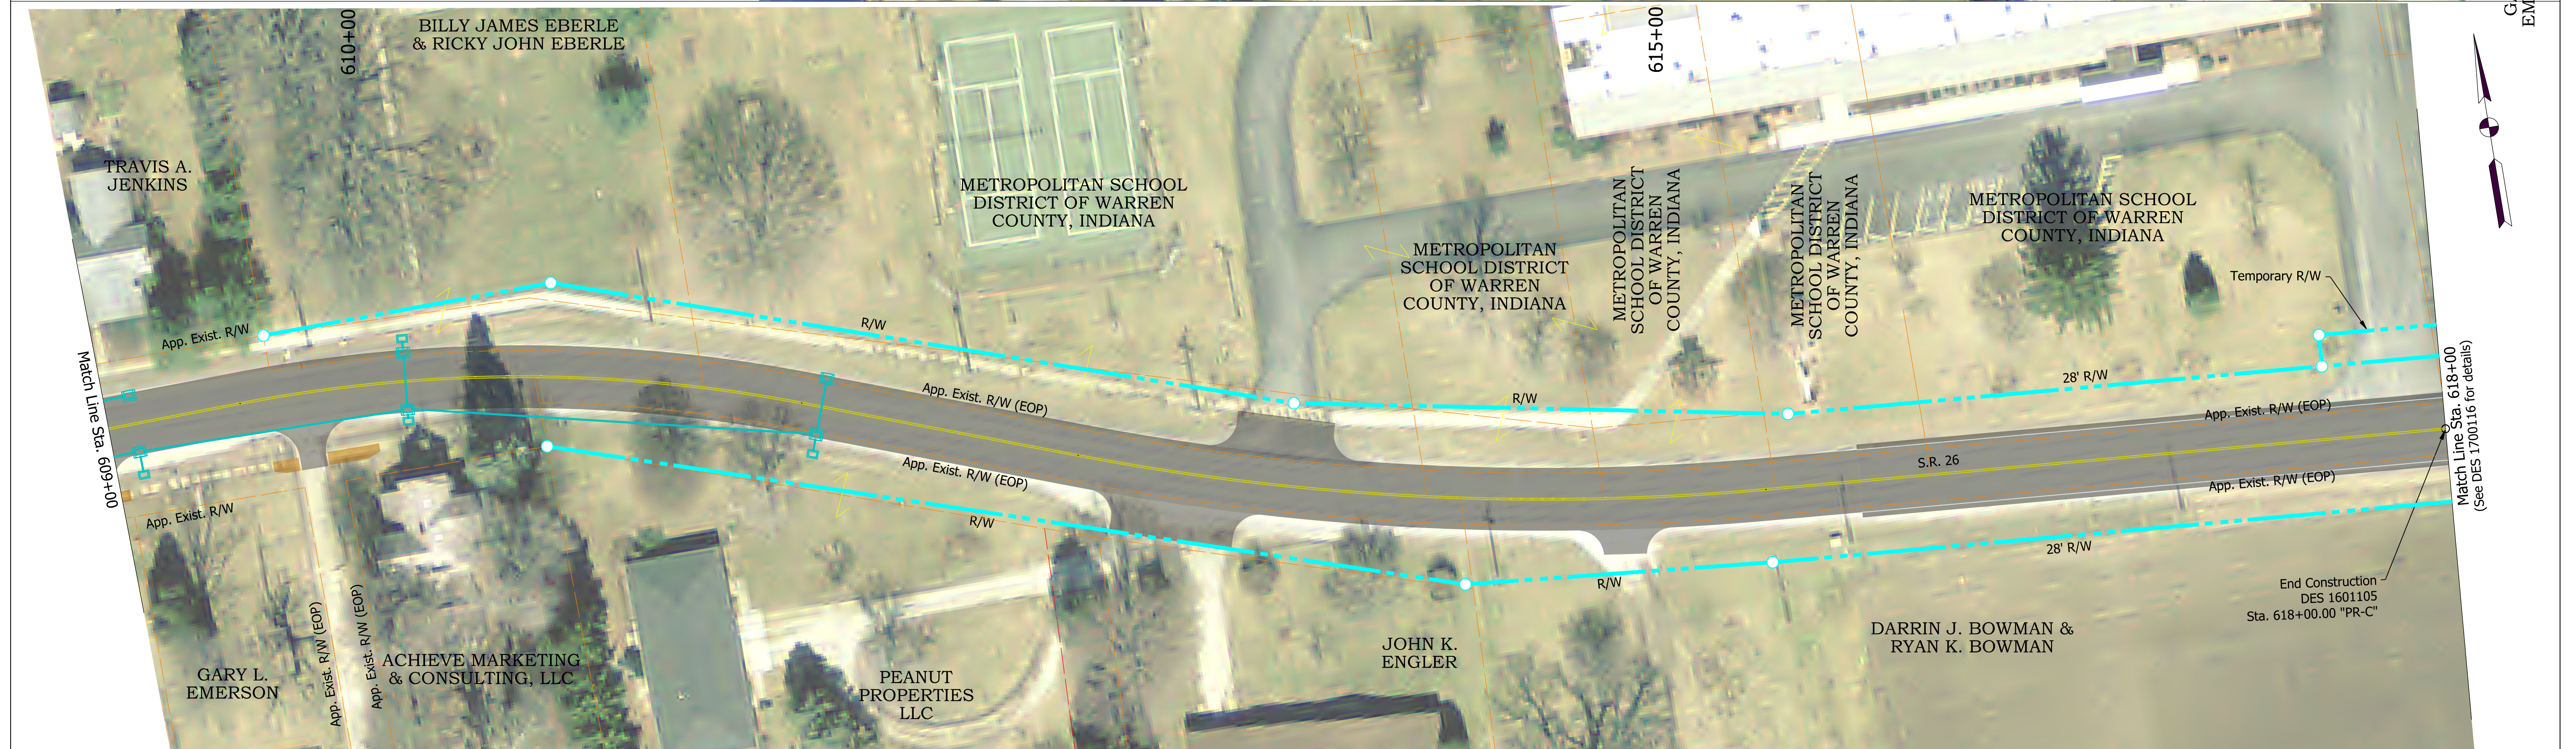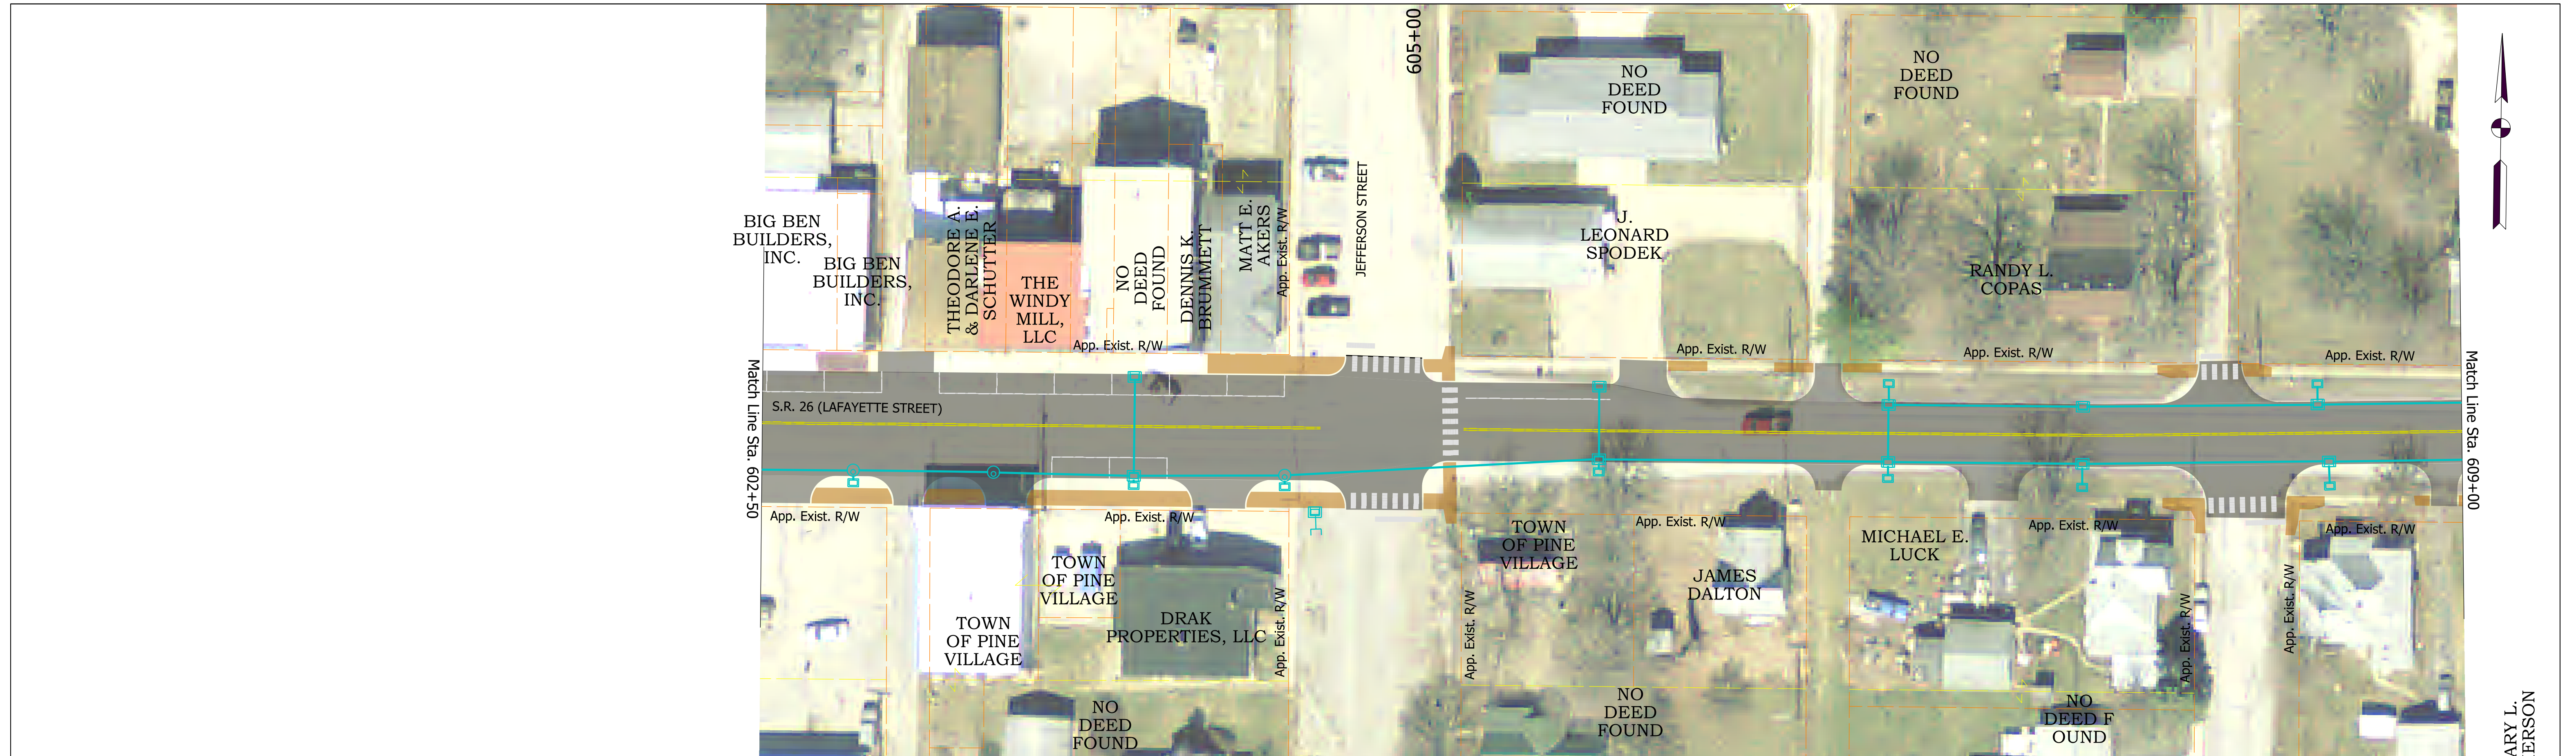

SECTION 2 - PROJECT MAP



STATE ROAD 26

PUBLIC MEETING EXHIBIT